

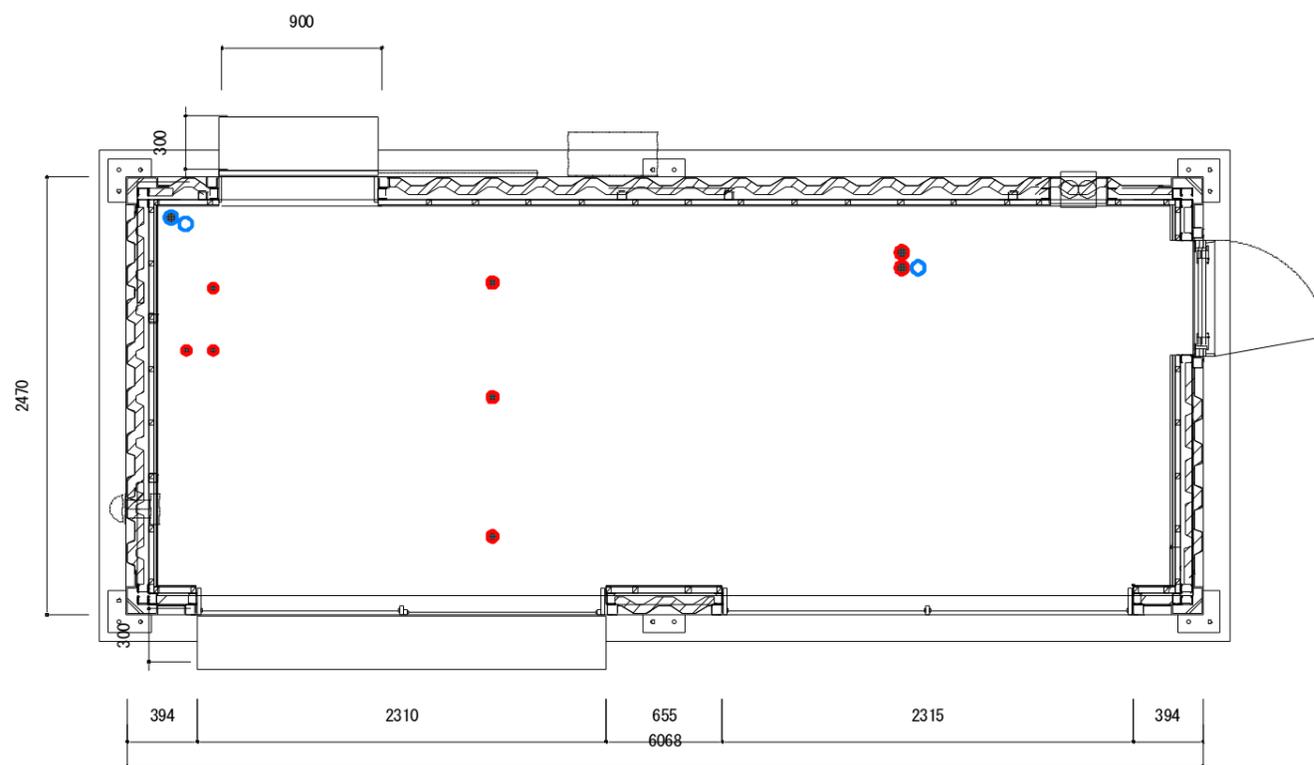


別紙 1 (1/2)

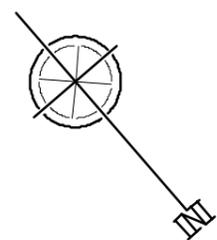

平面図


- 給水管
- 給湯管
- 排水管

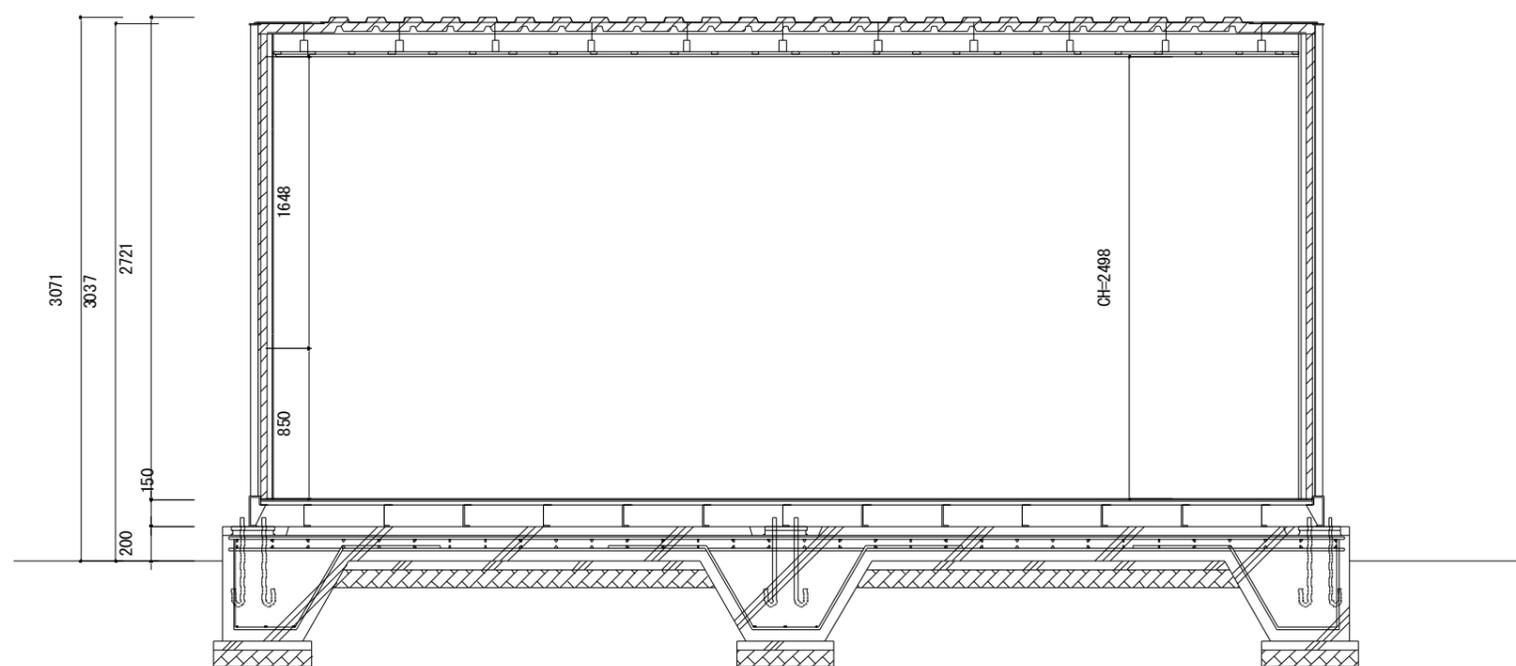


断面図

縮尺1:40 (A3サイズ)


別紙 1
(2/2)

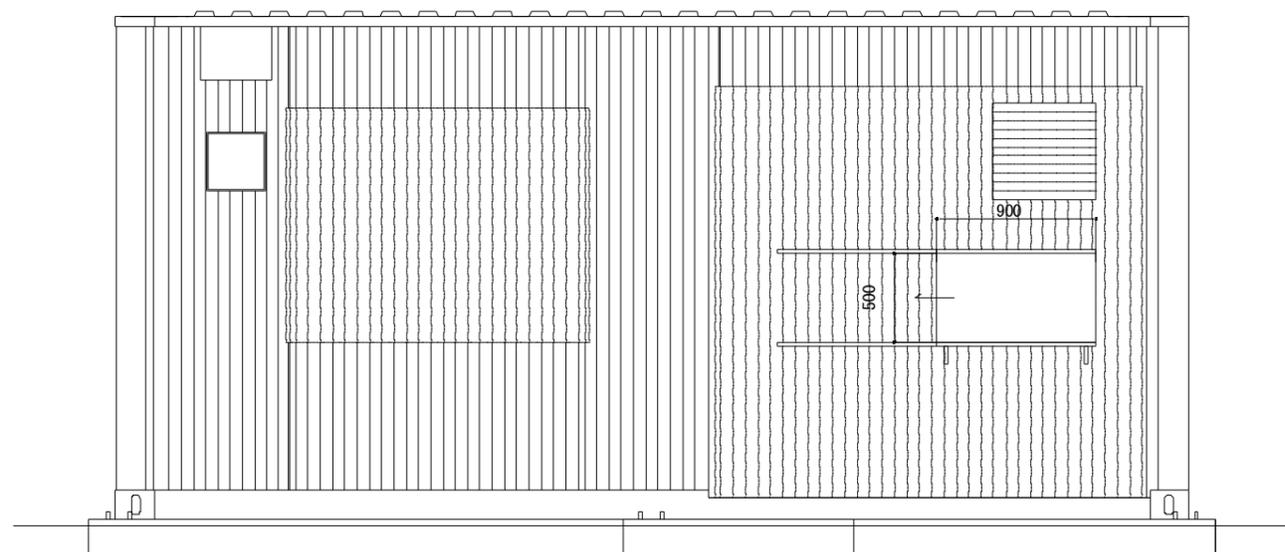


(南西) 立面図

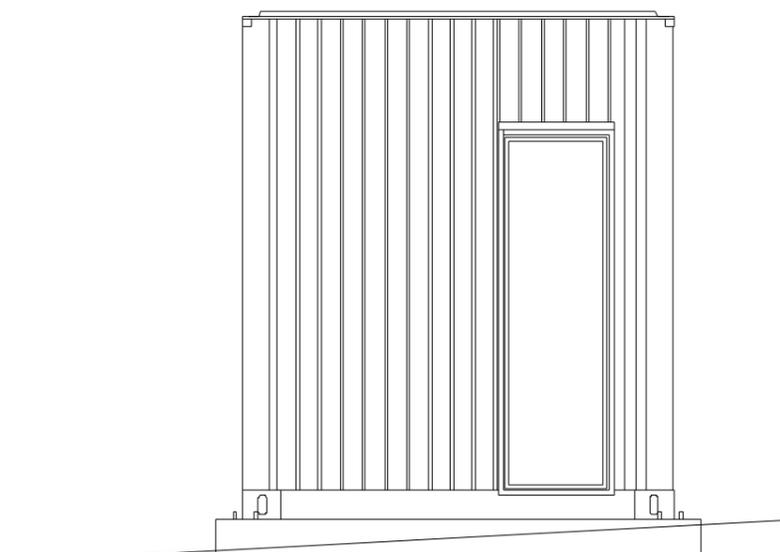

(北西) 立面図

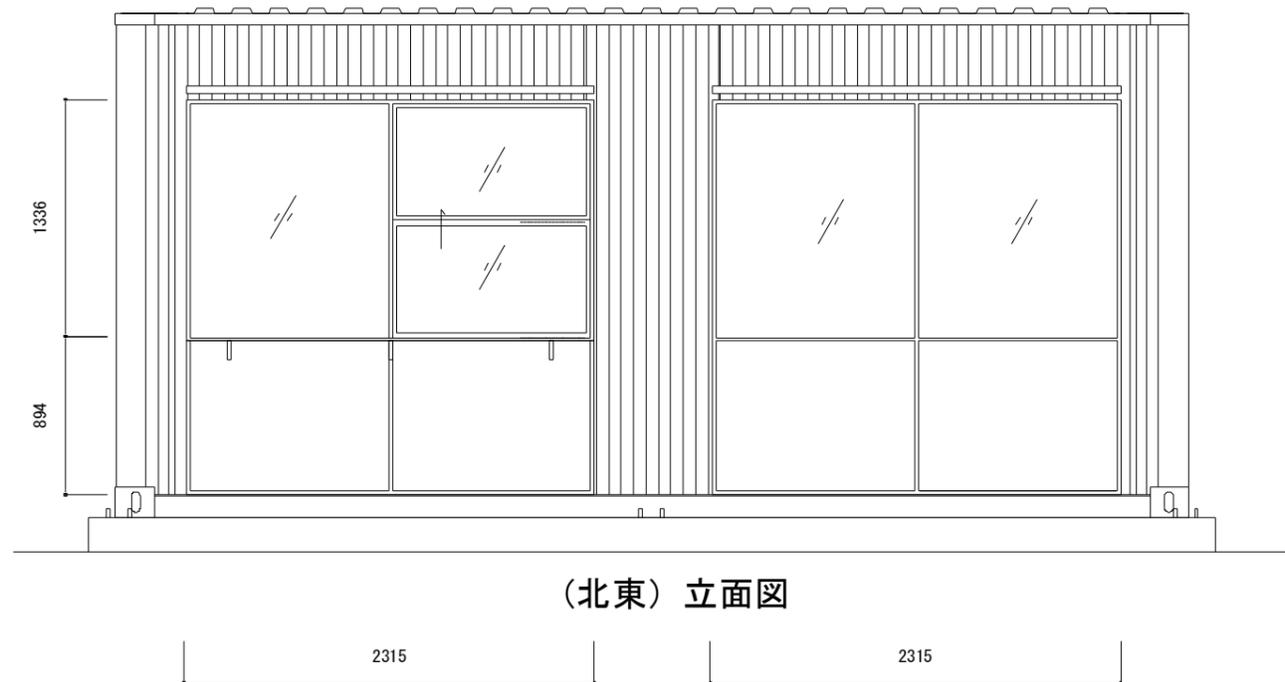

(北東) 立面図

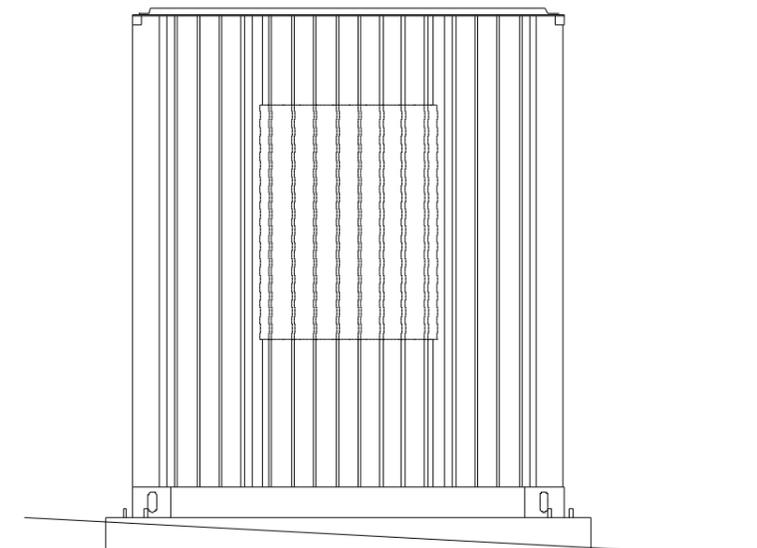

(南東) 立面図