



仮置場所位置図【参考】

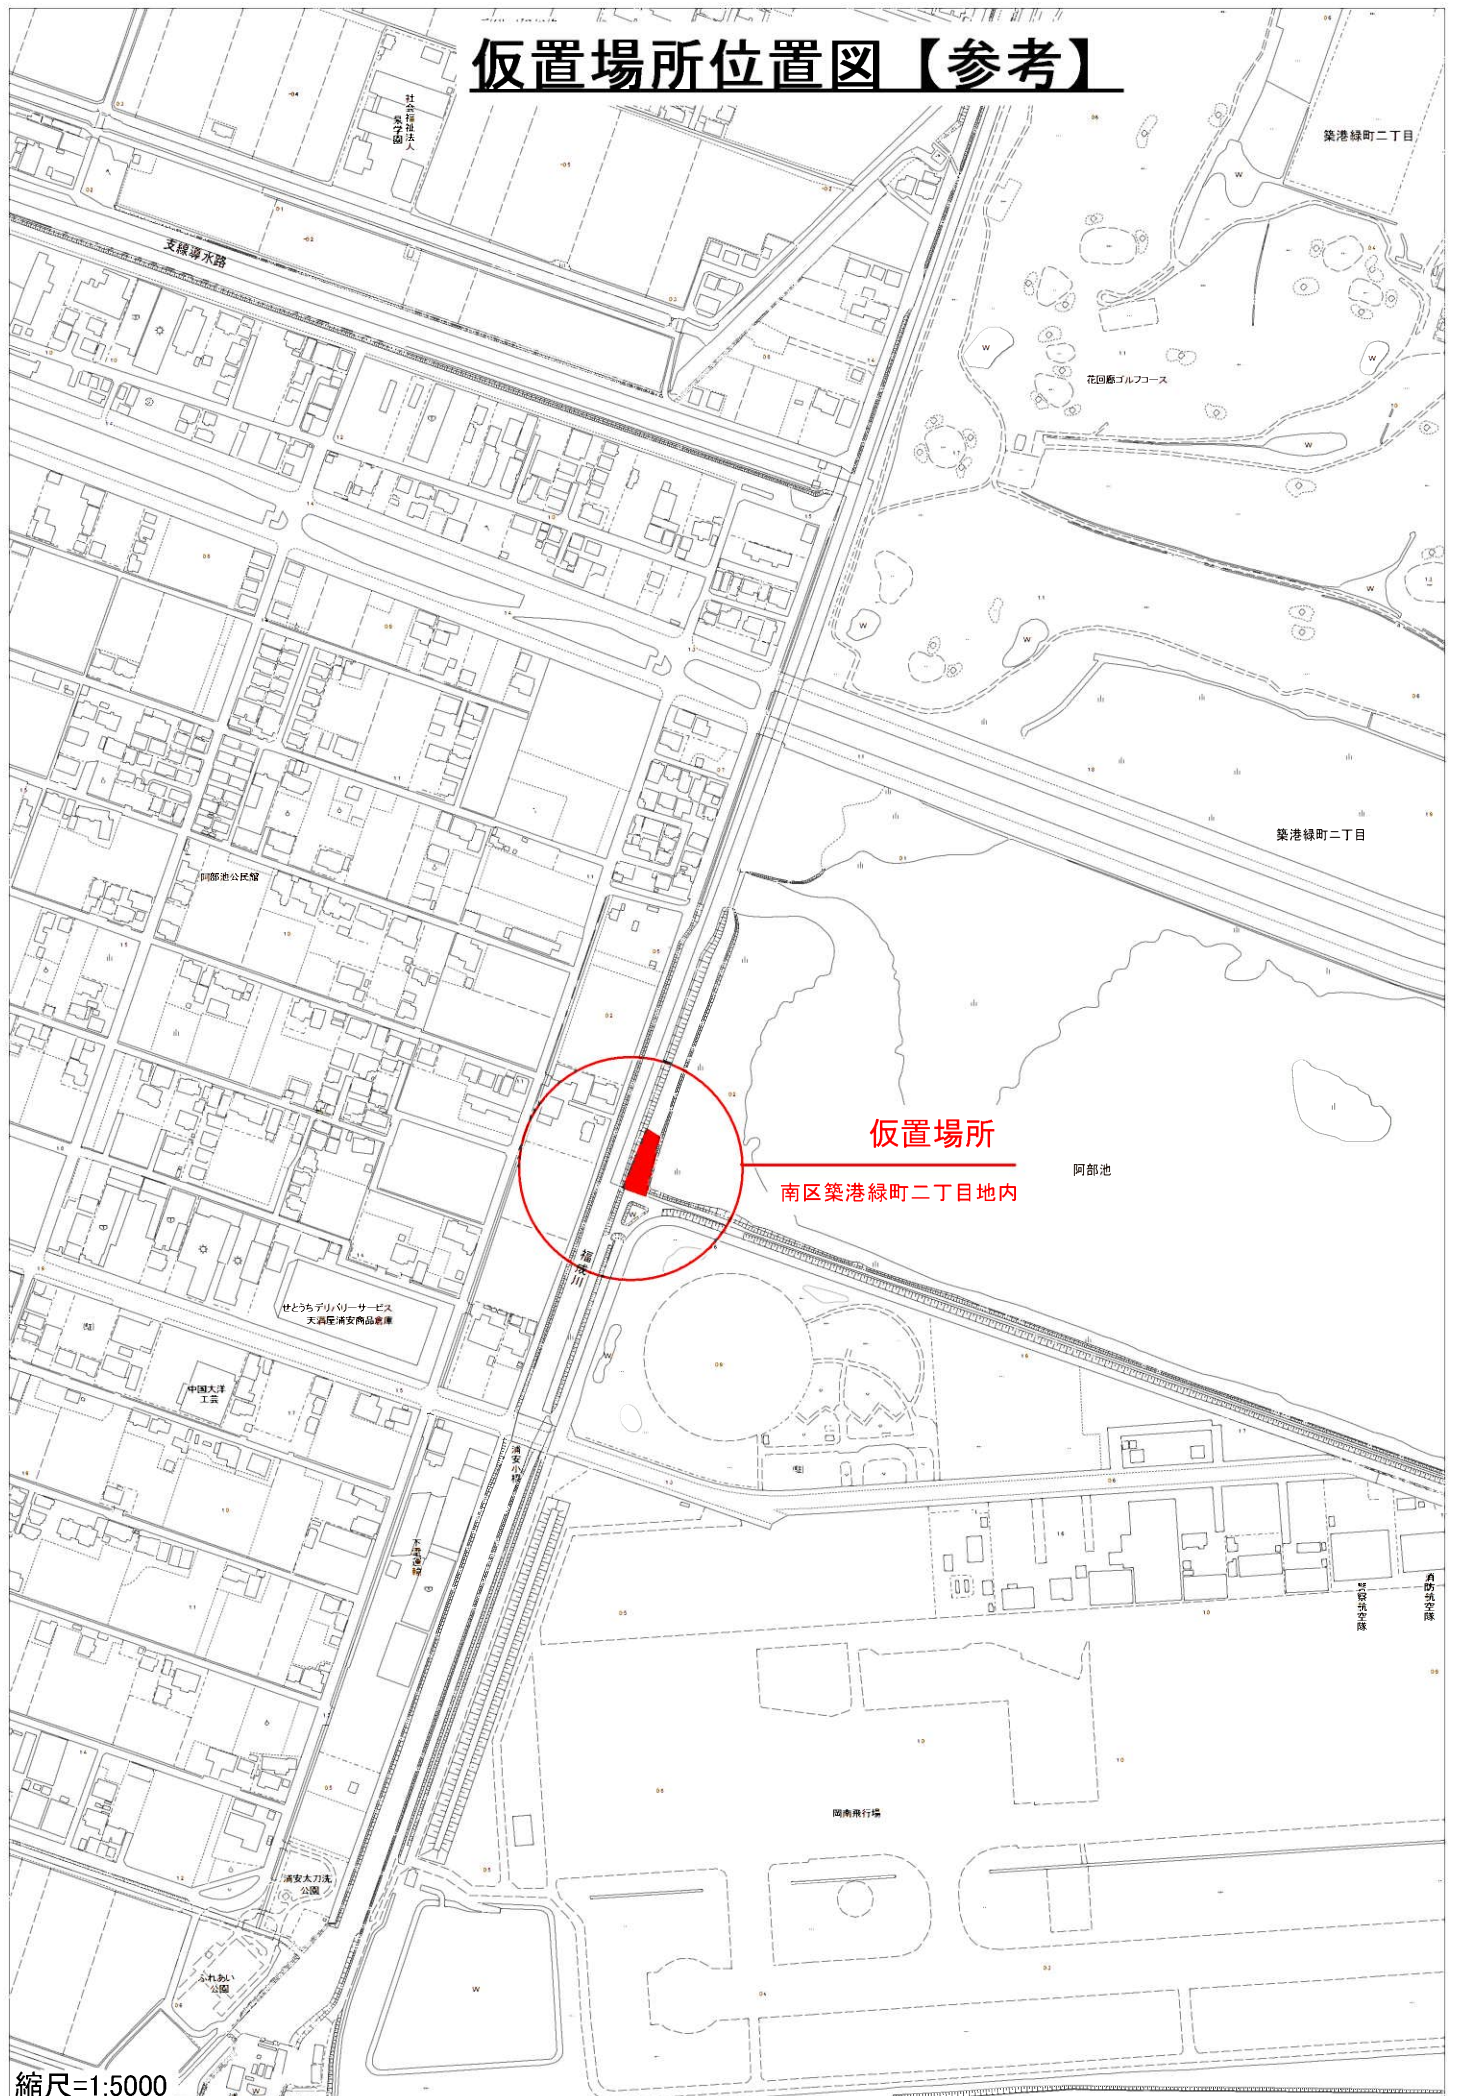

縮尺=1:5000

仮置場所平面図

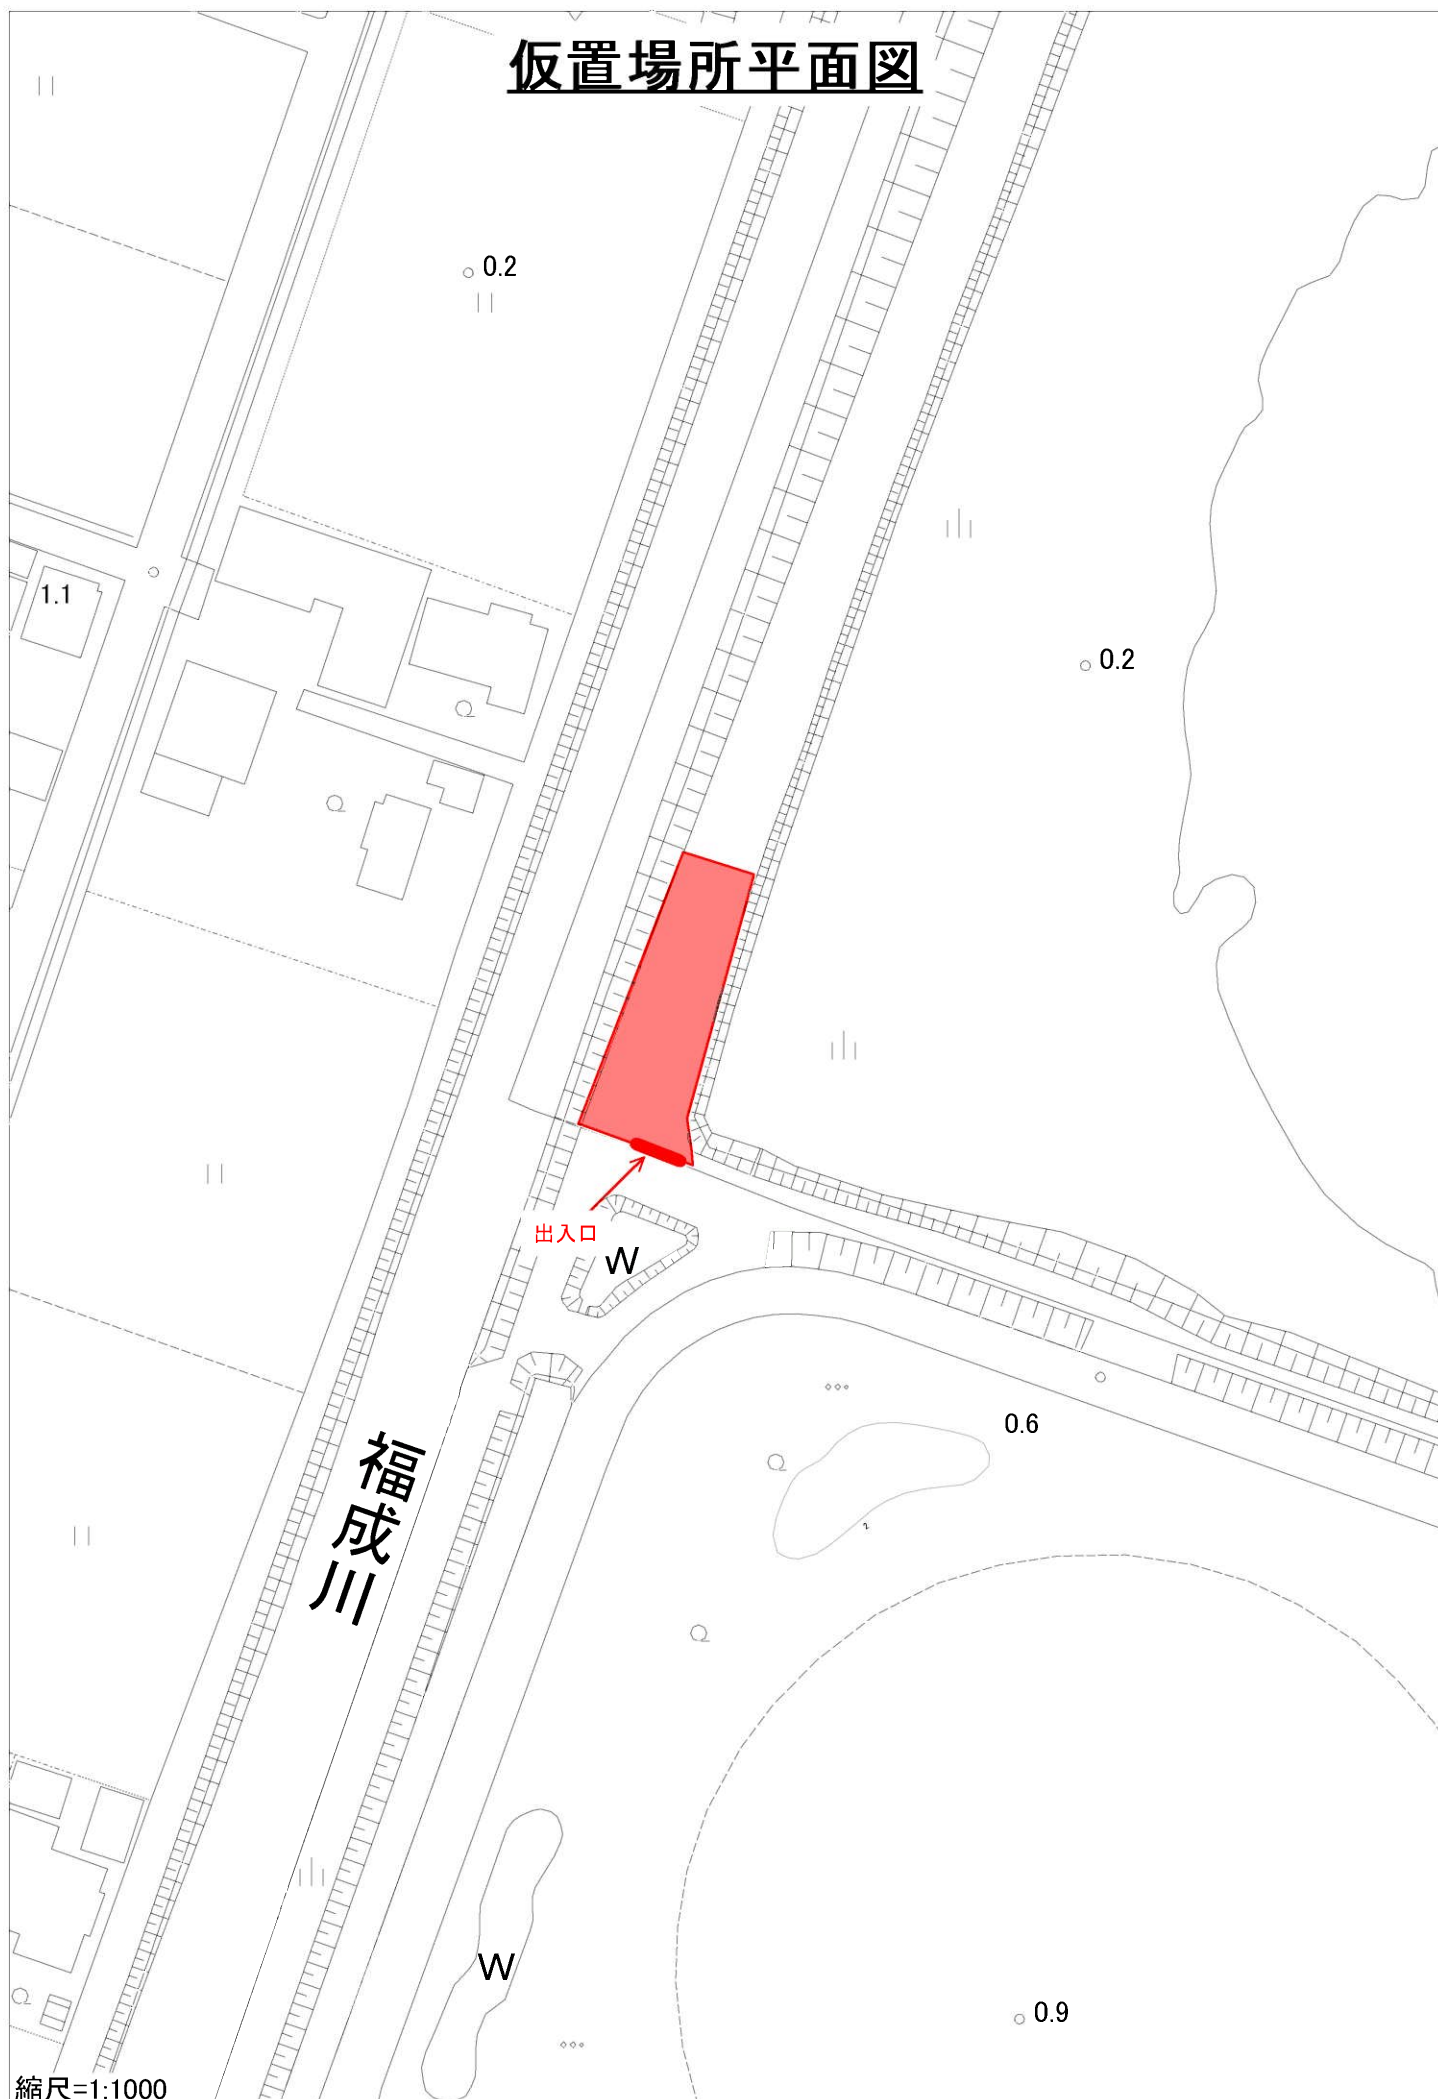

縮尺=1:1000

