

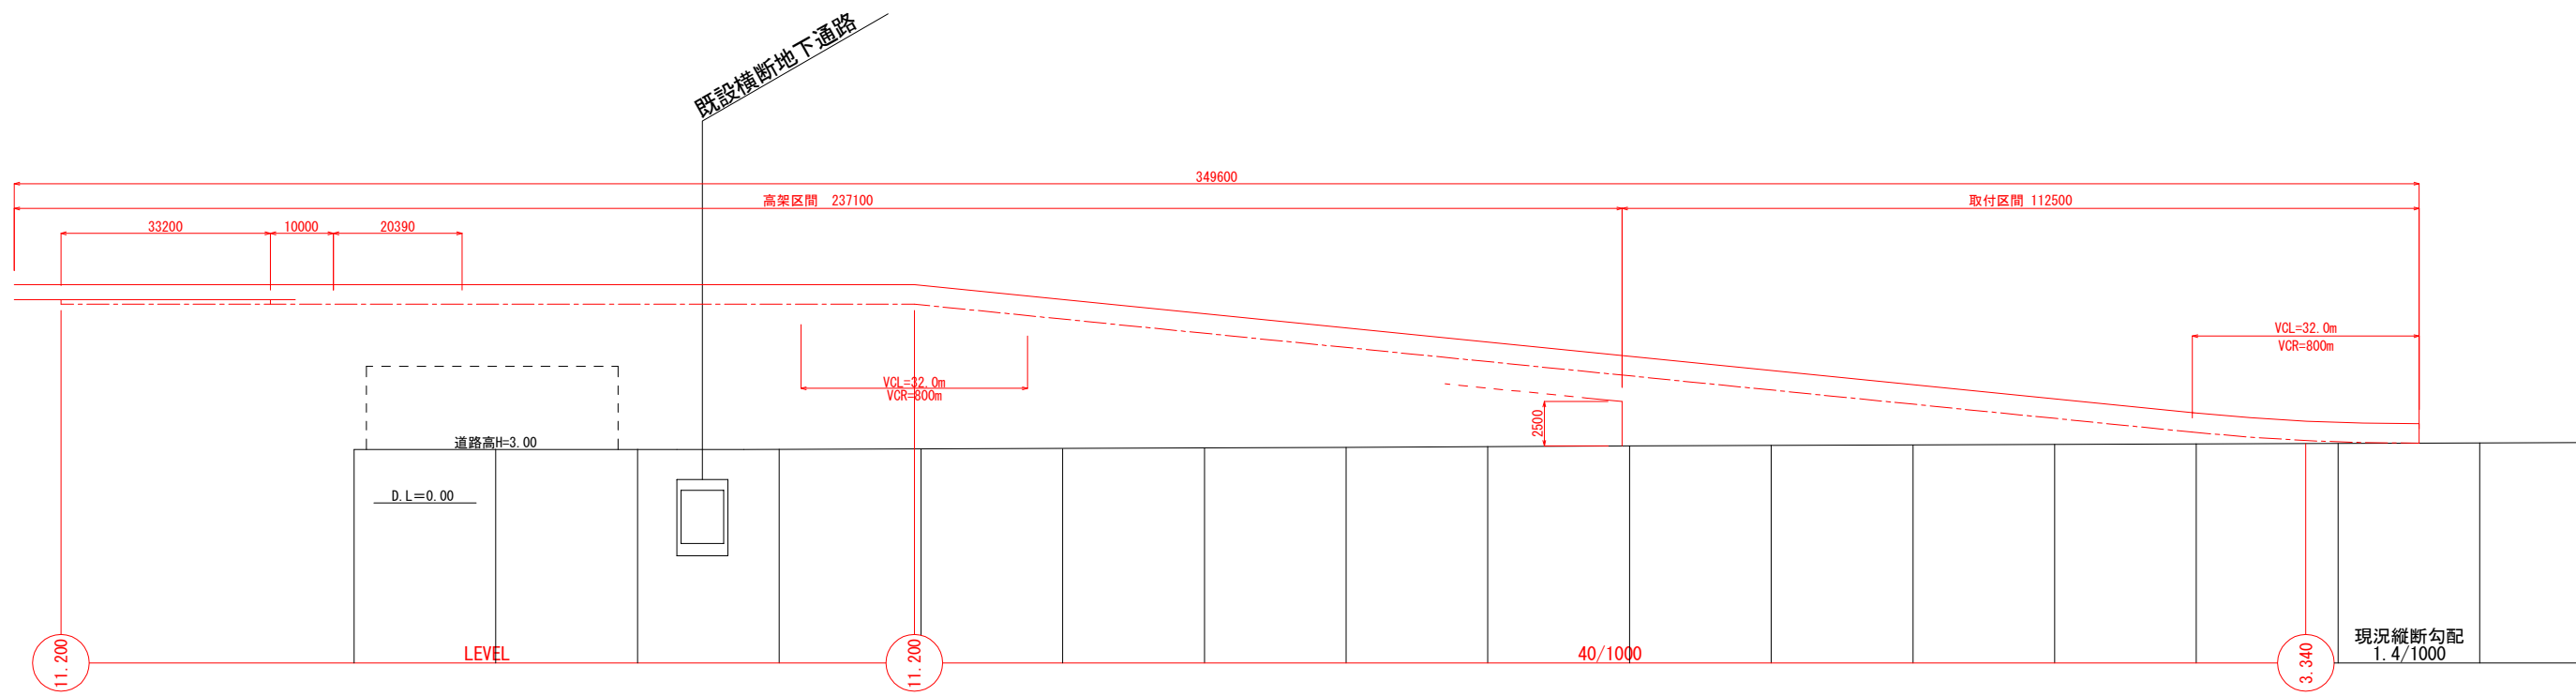
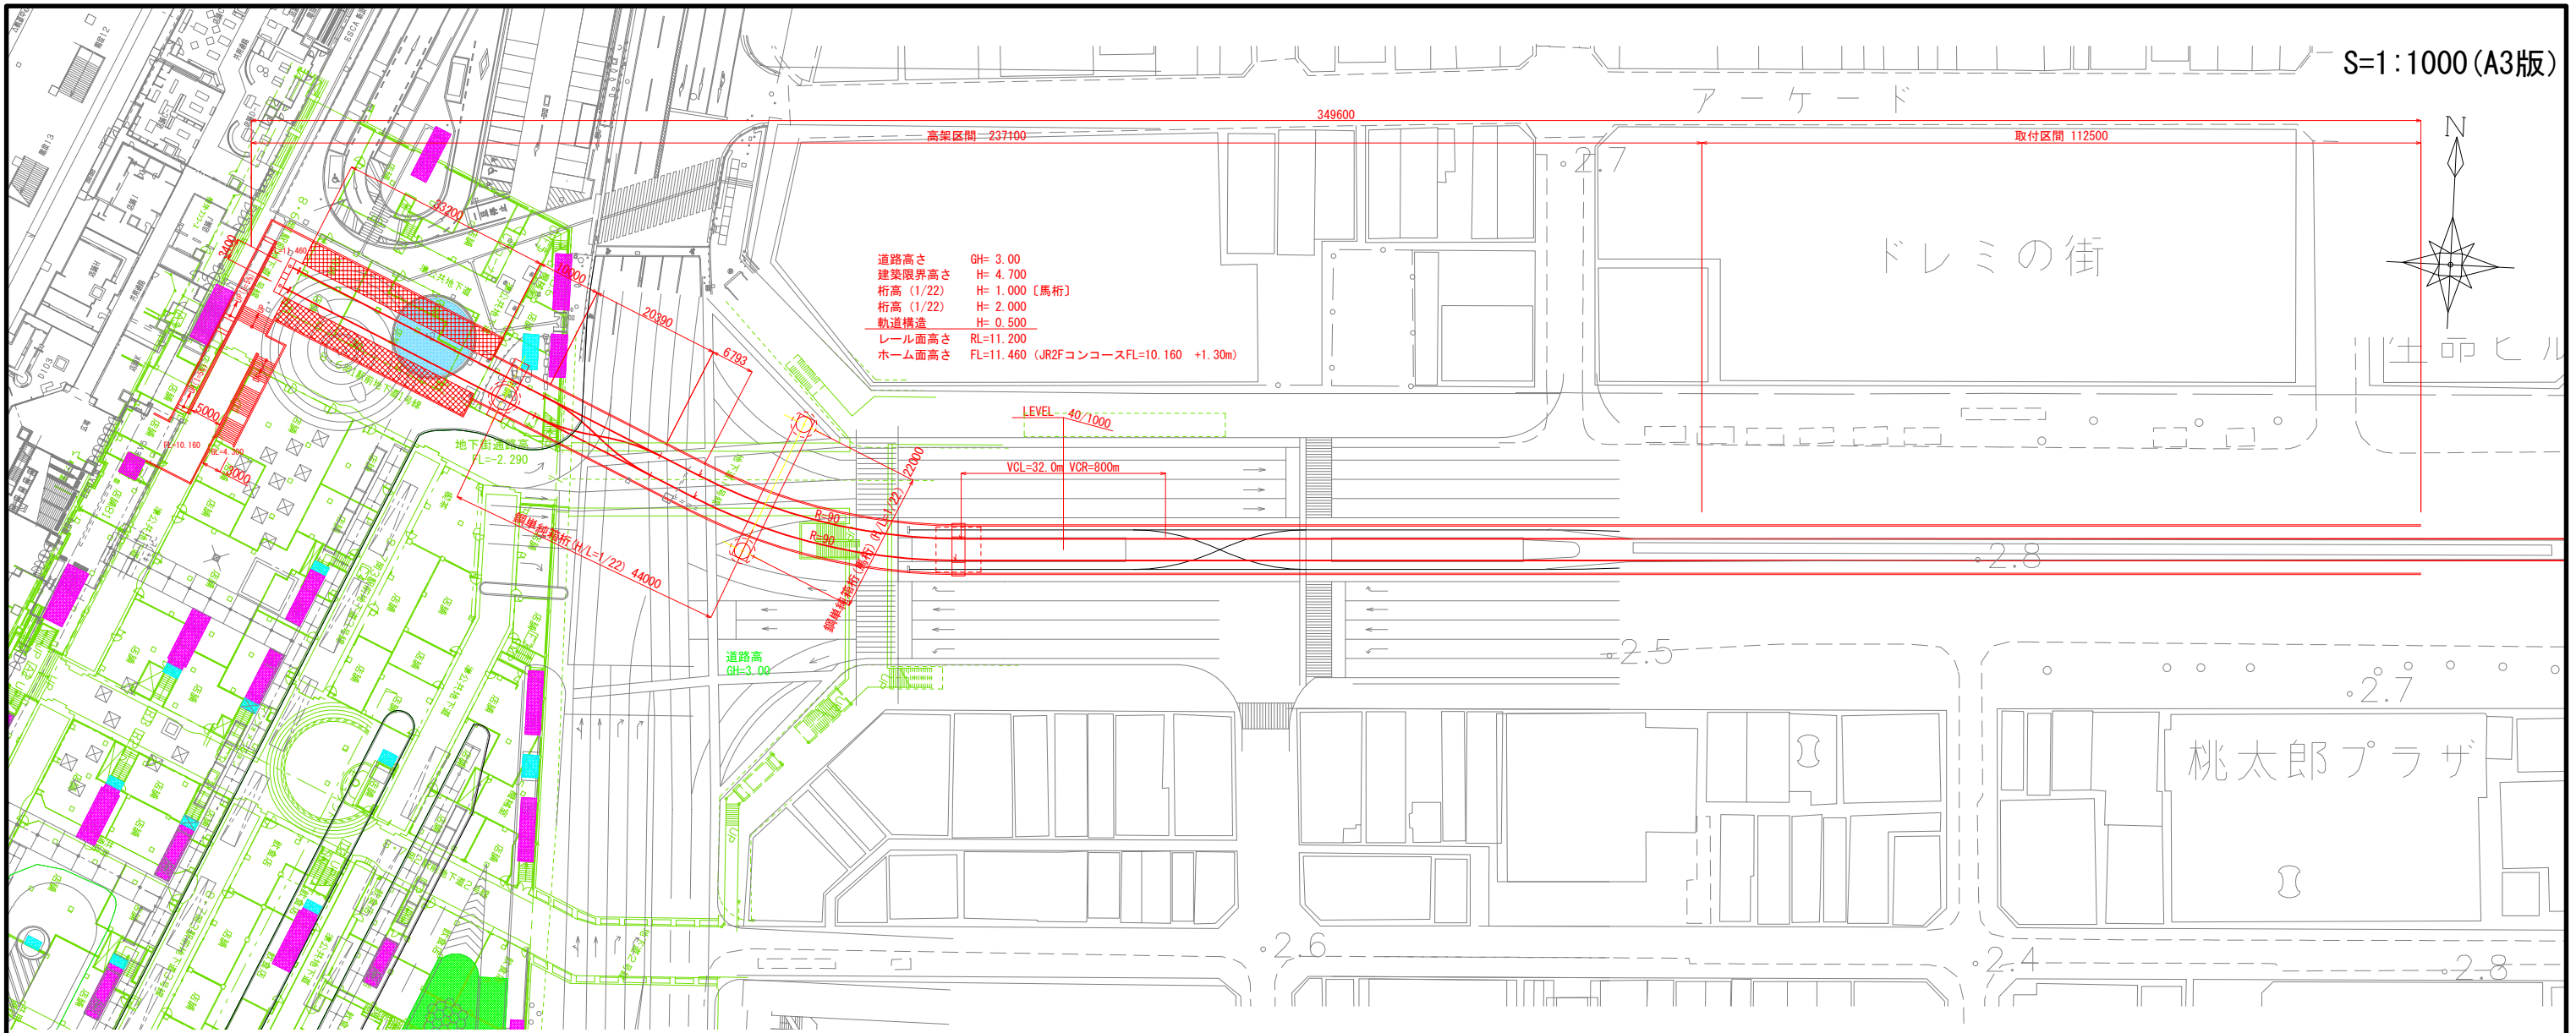



高架①案 平面・縦断図

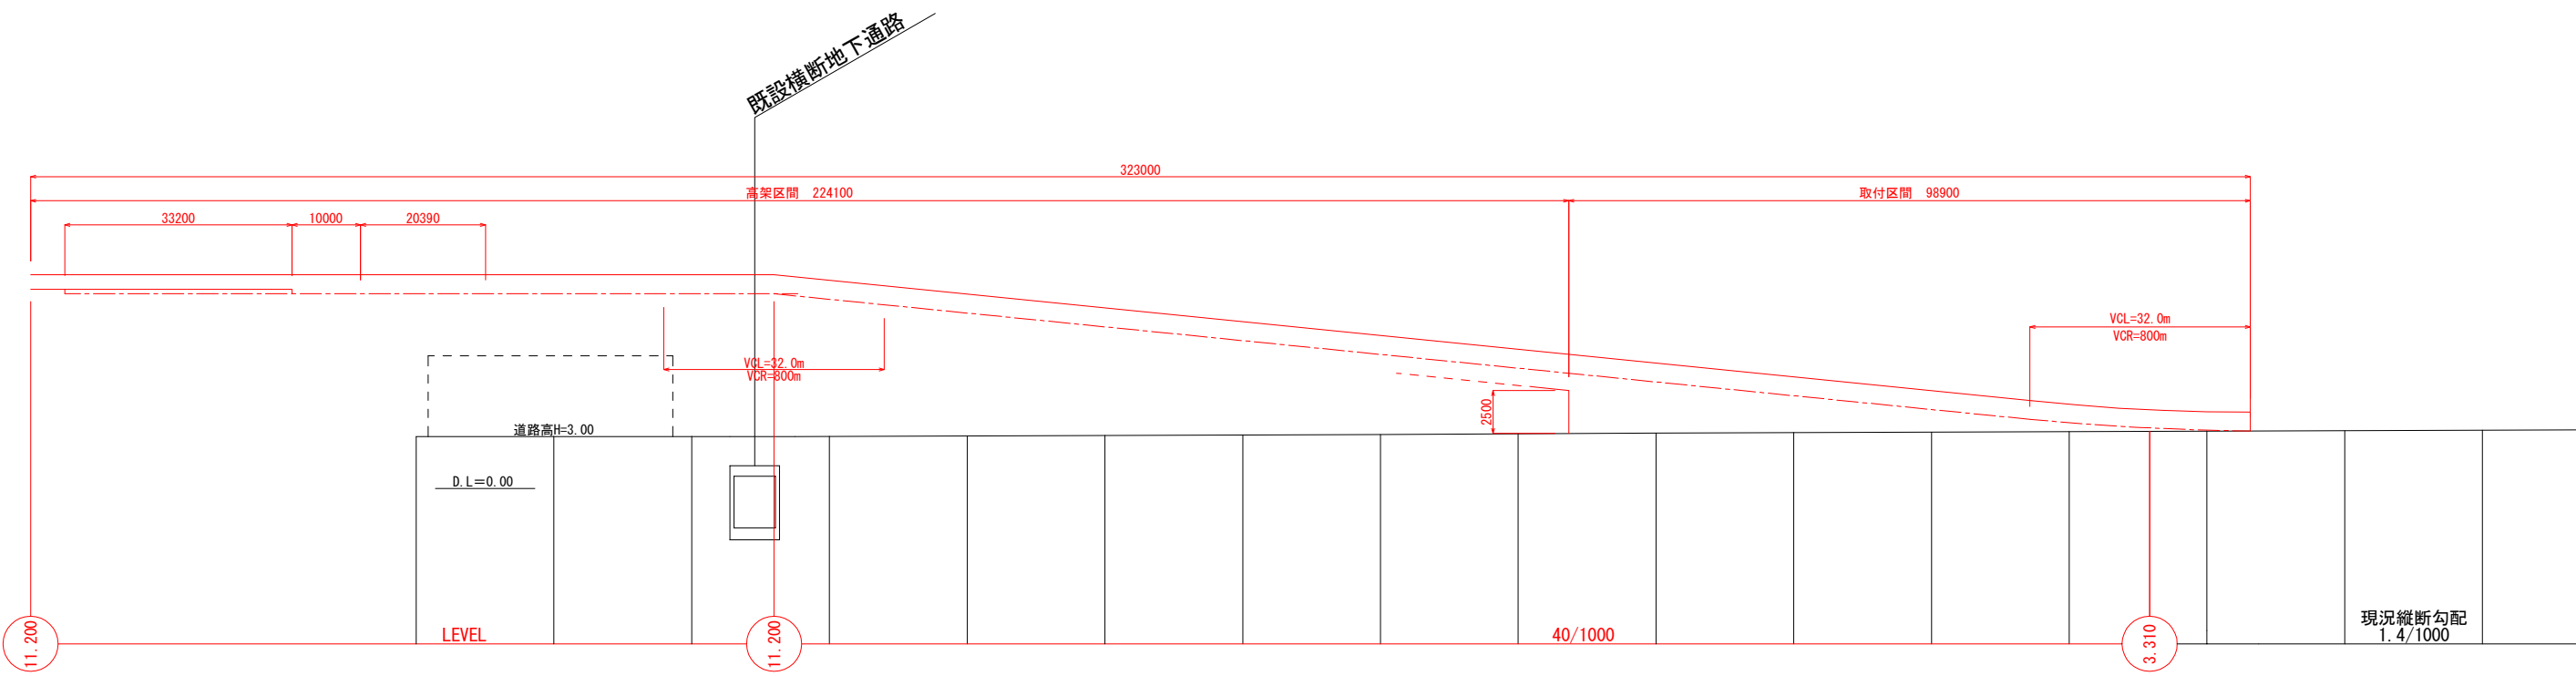

高架②案 平面・縦断図

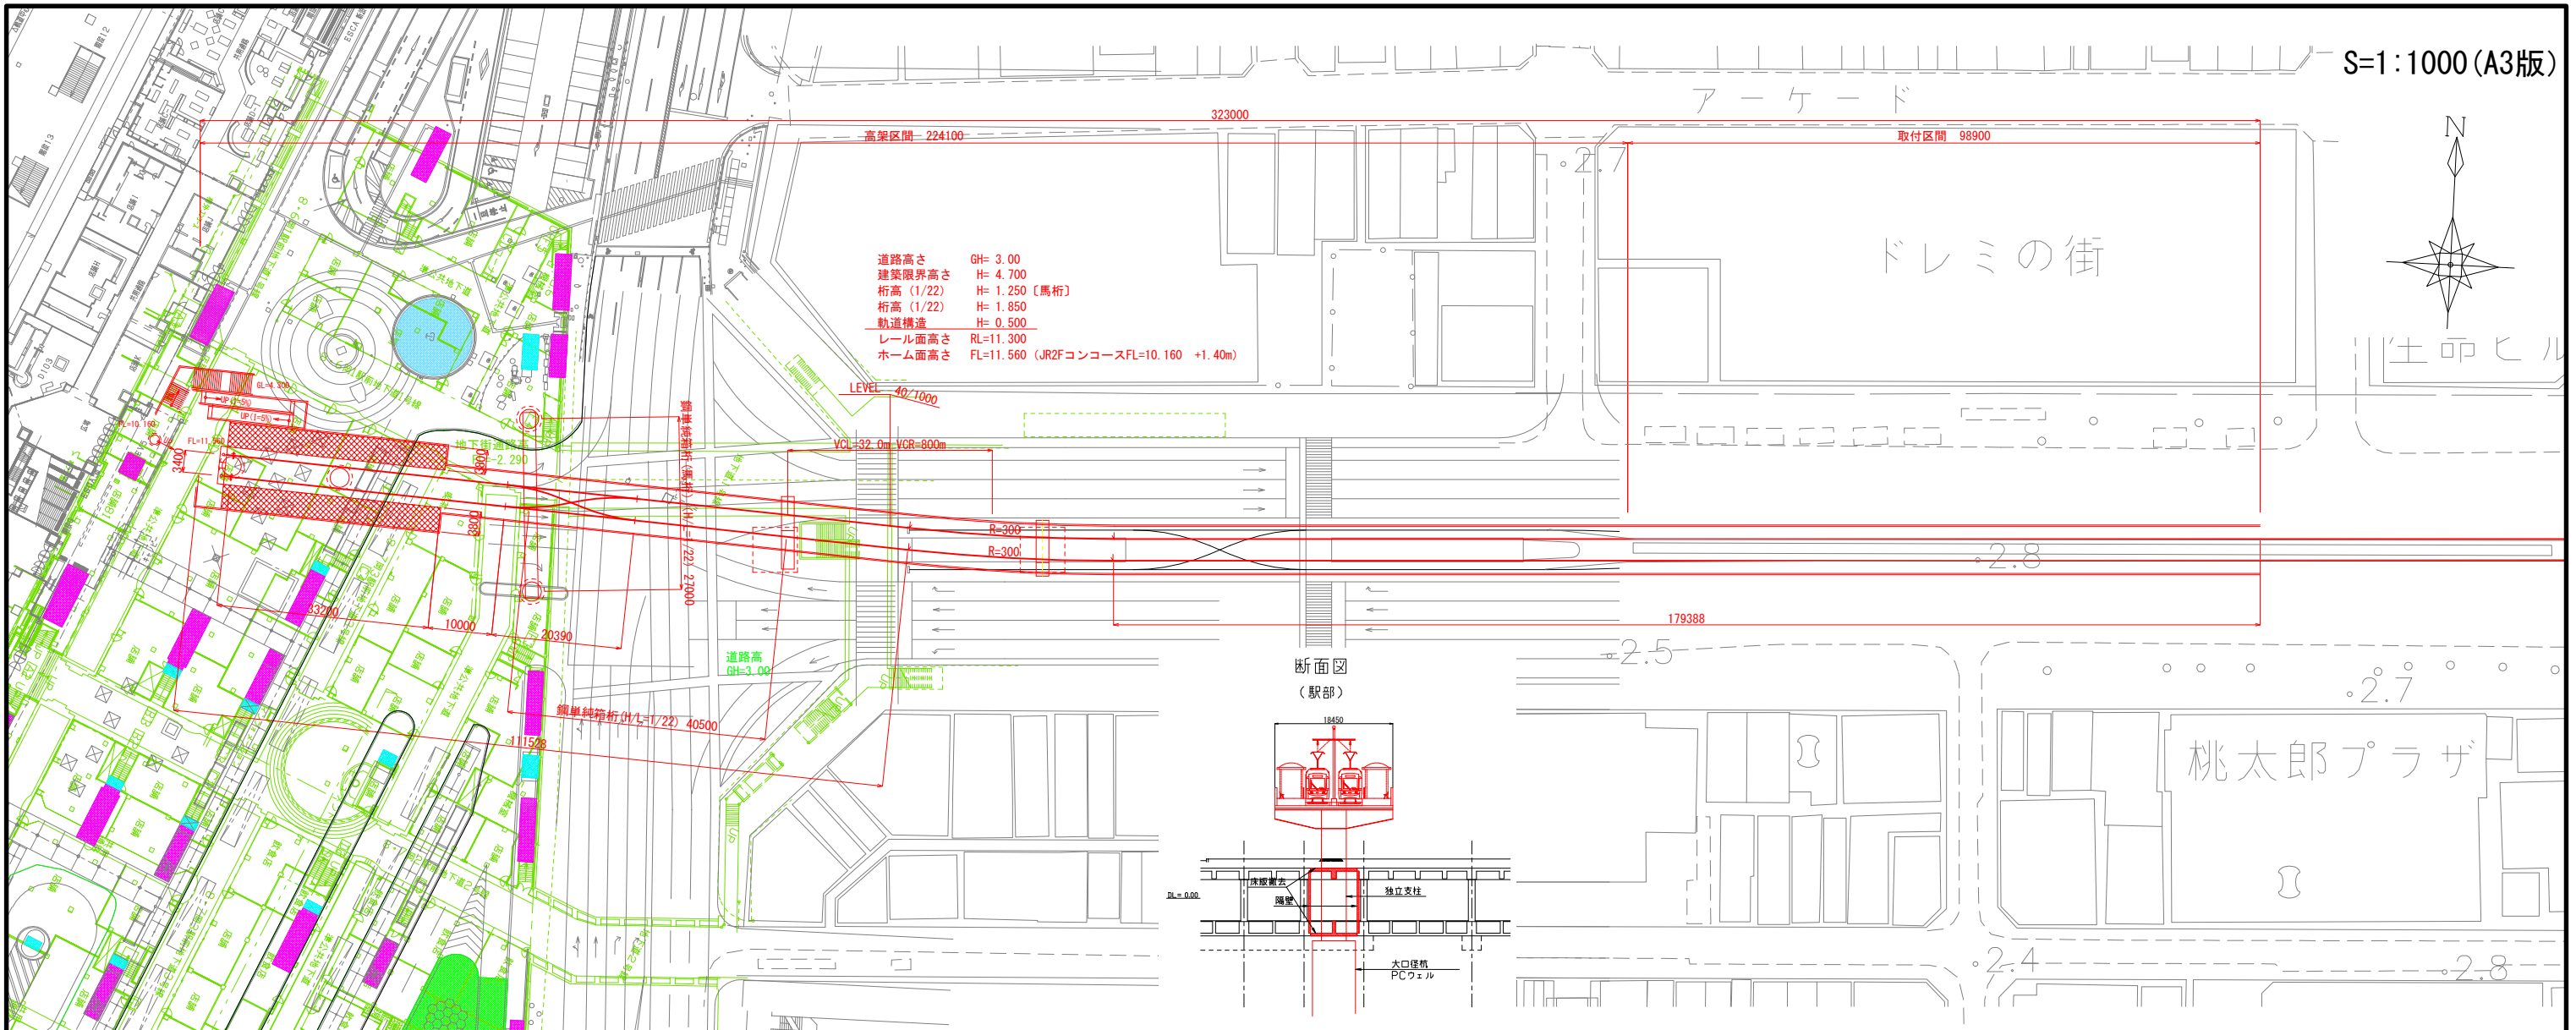


高架③案 平面・縦断図


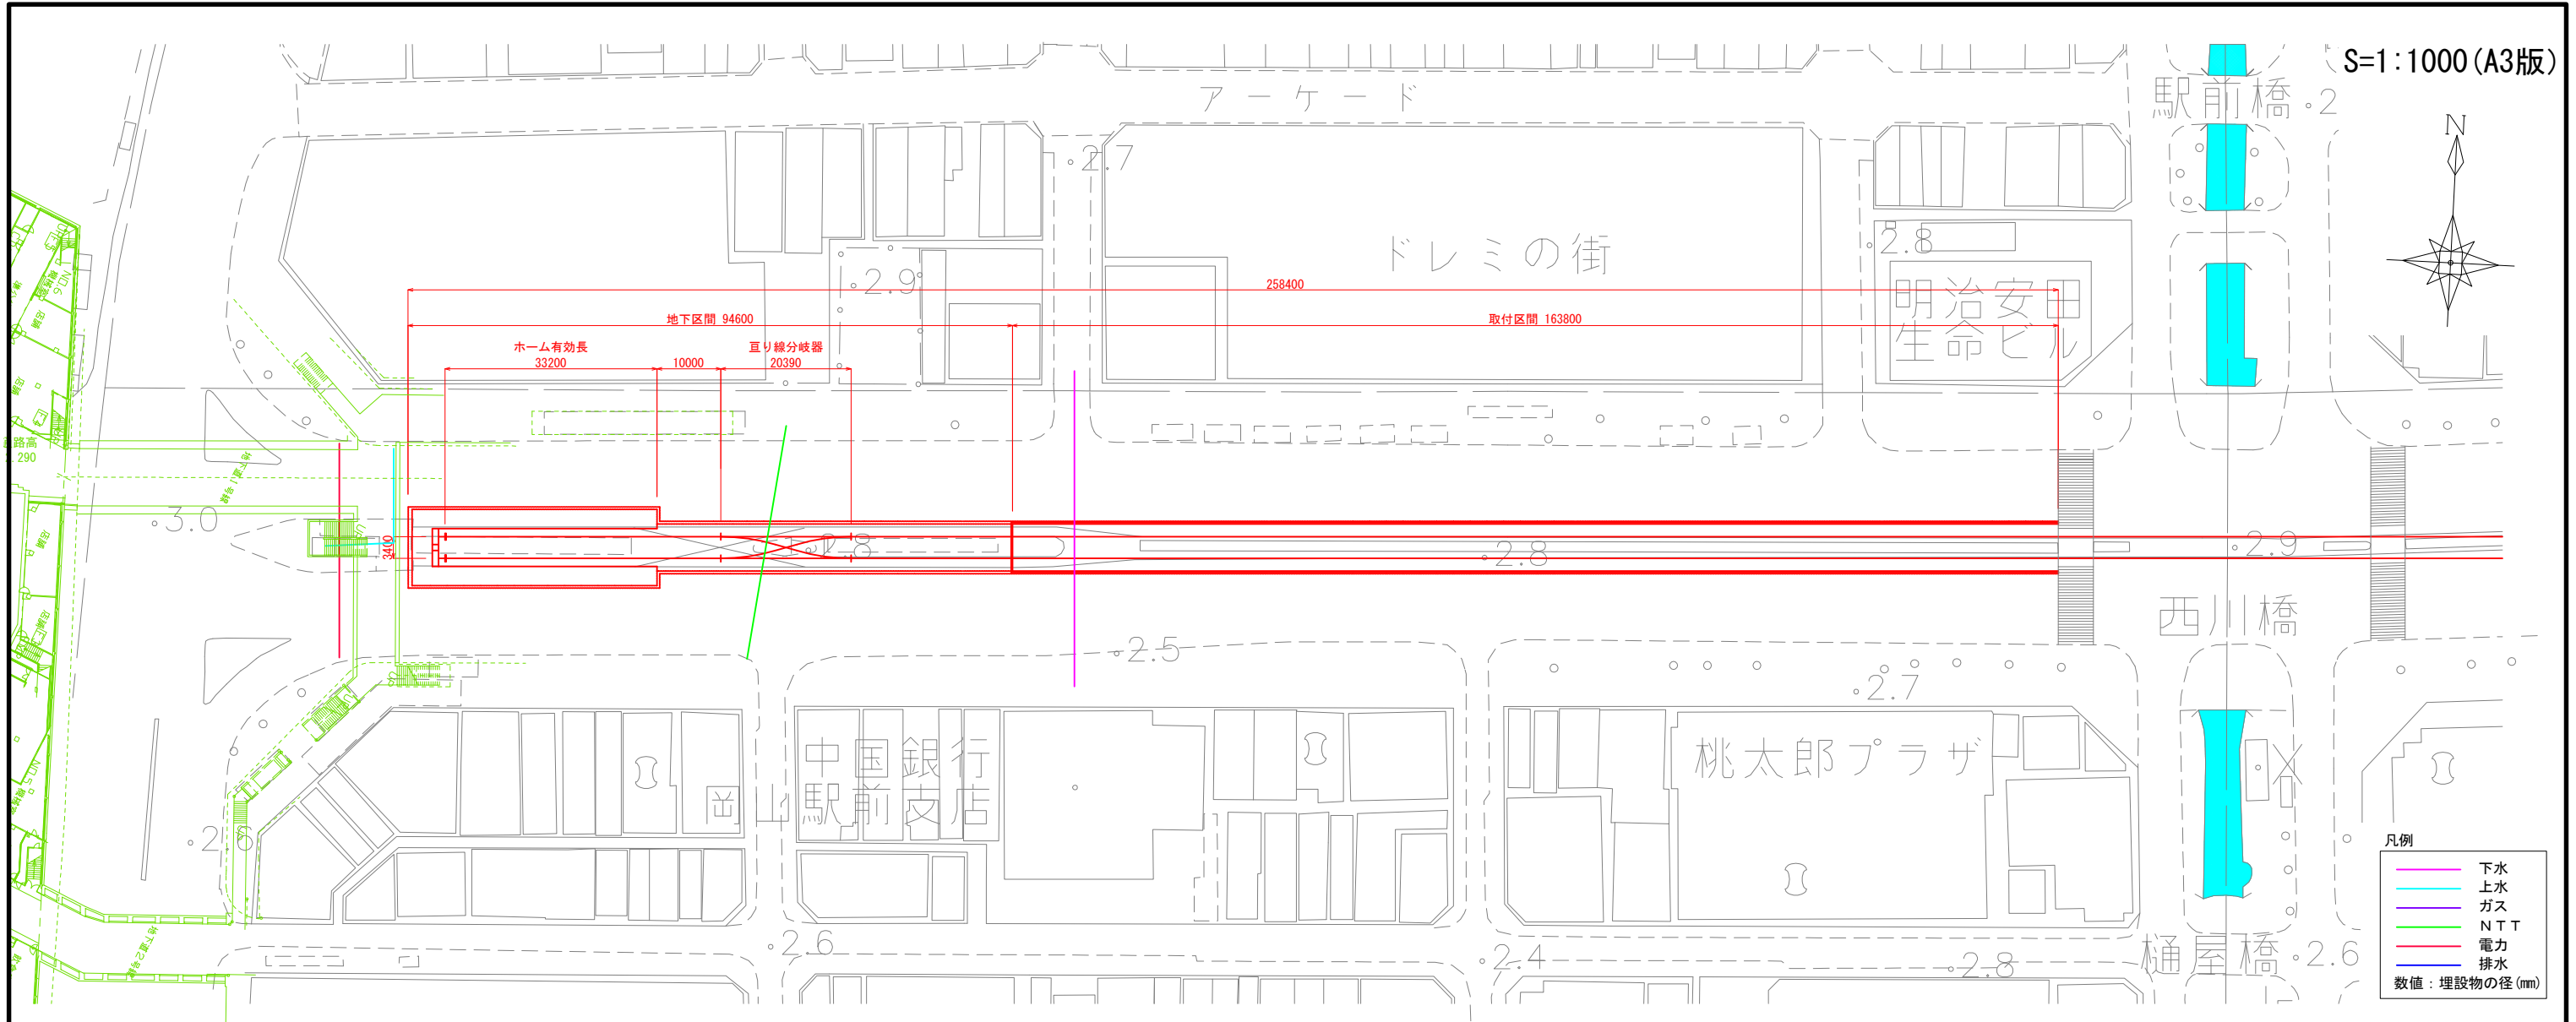


凡例

下水	上水	ガス	NTT	電力	排水
数値: 埋設物の径 (mm)					

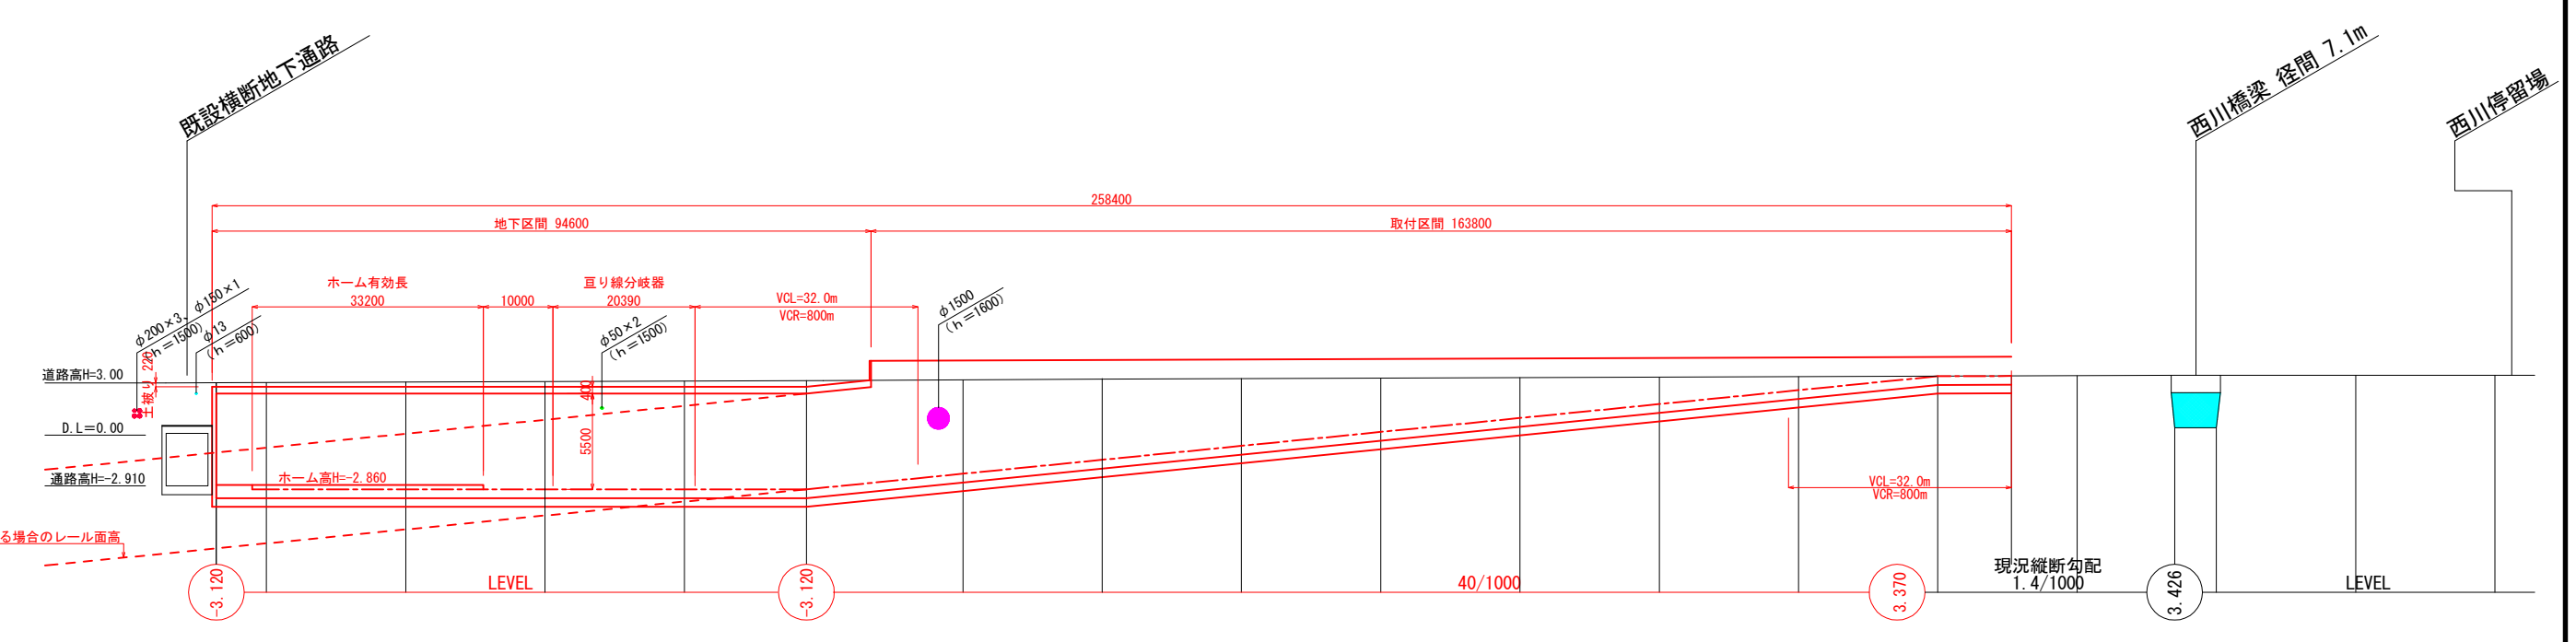


地下①案 平面・縦断図

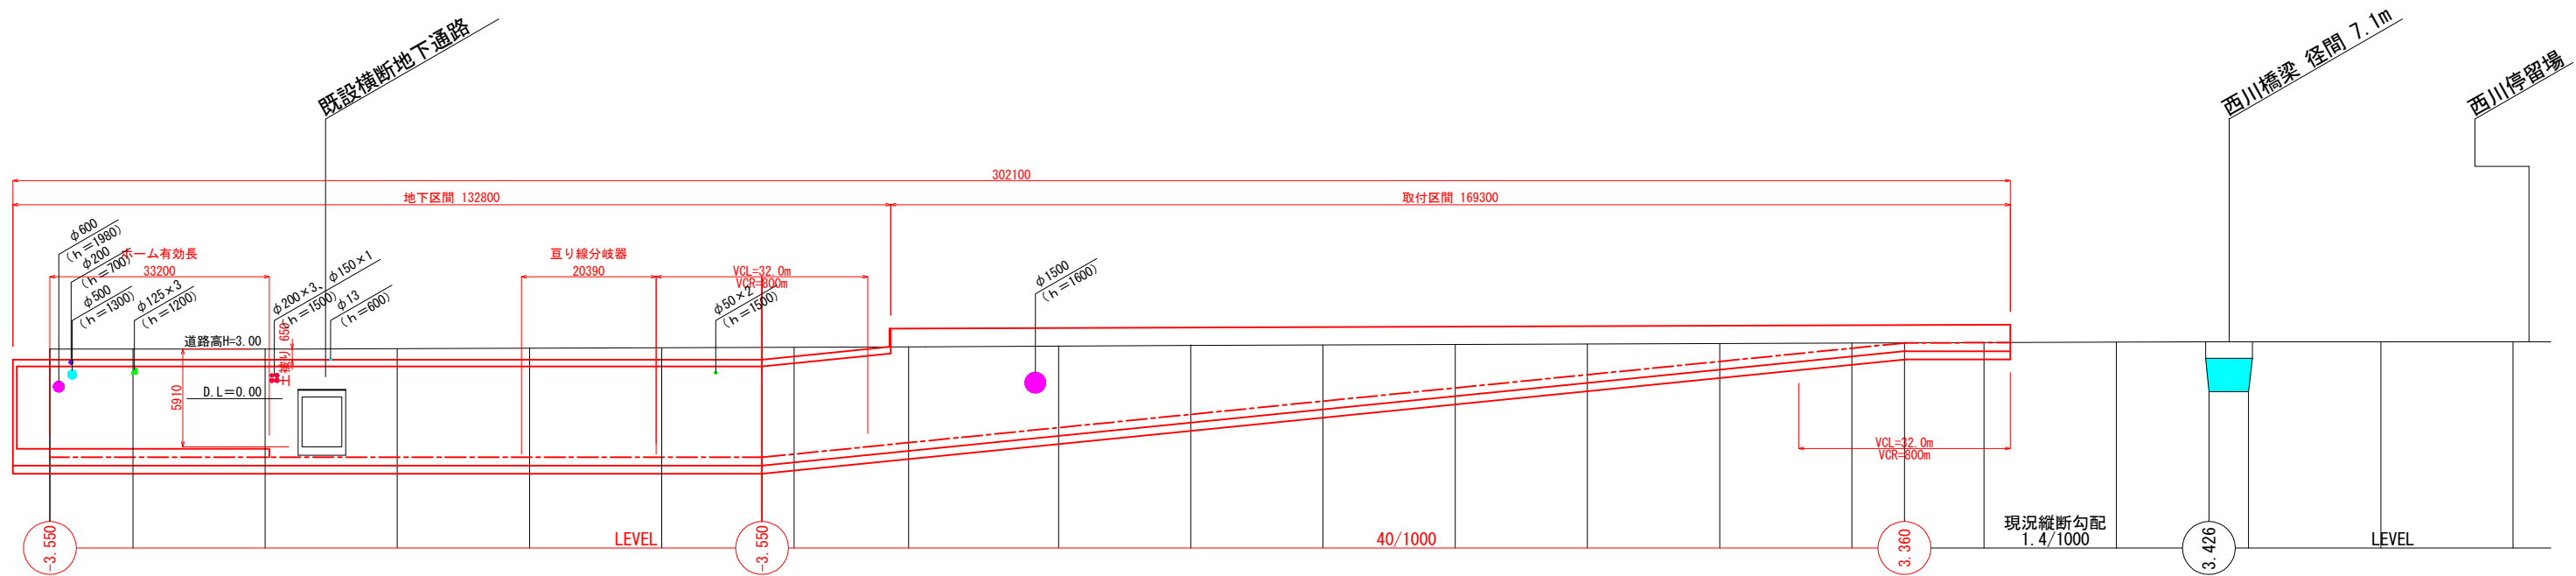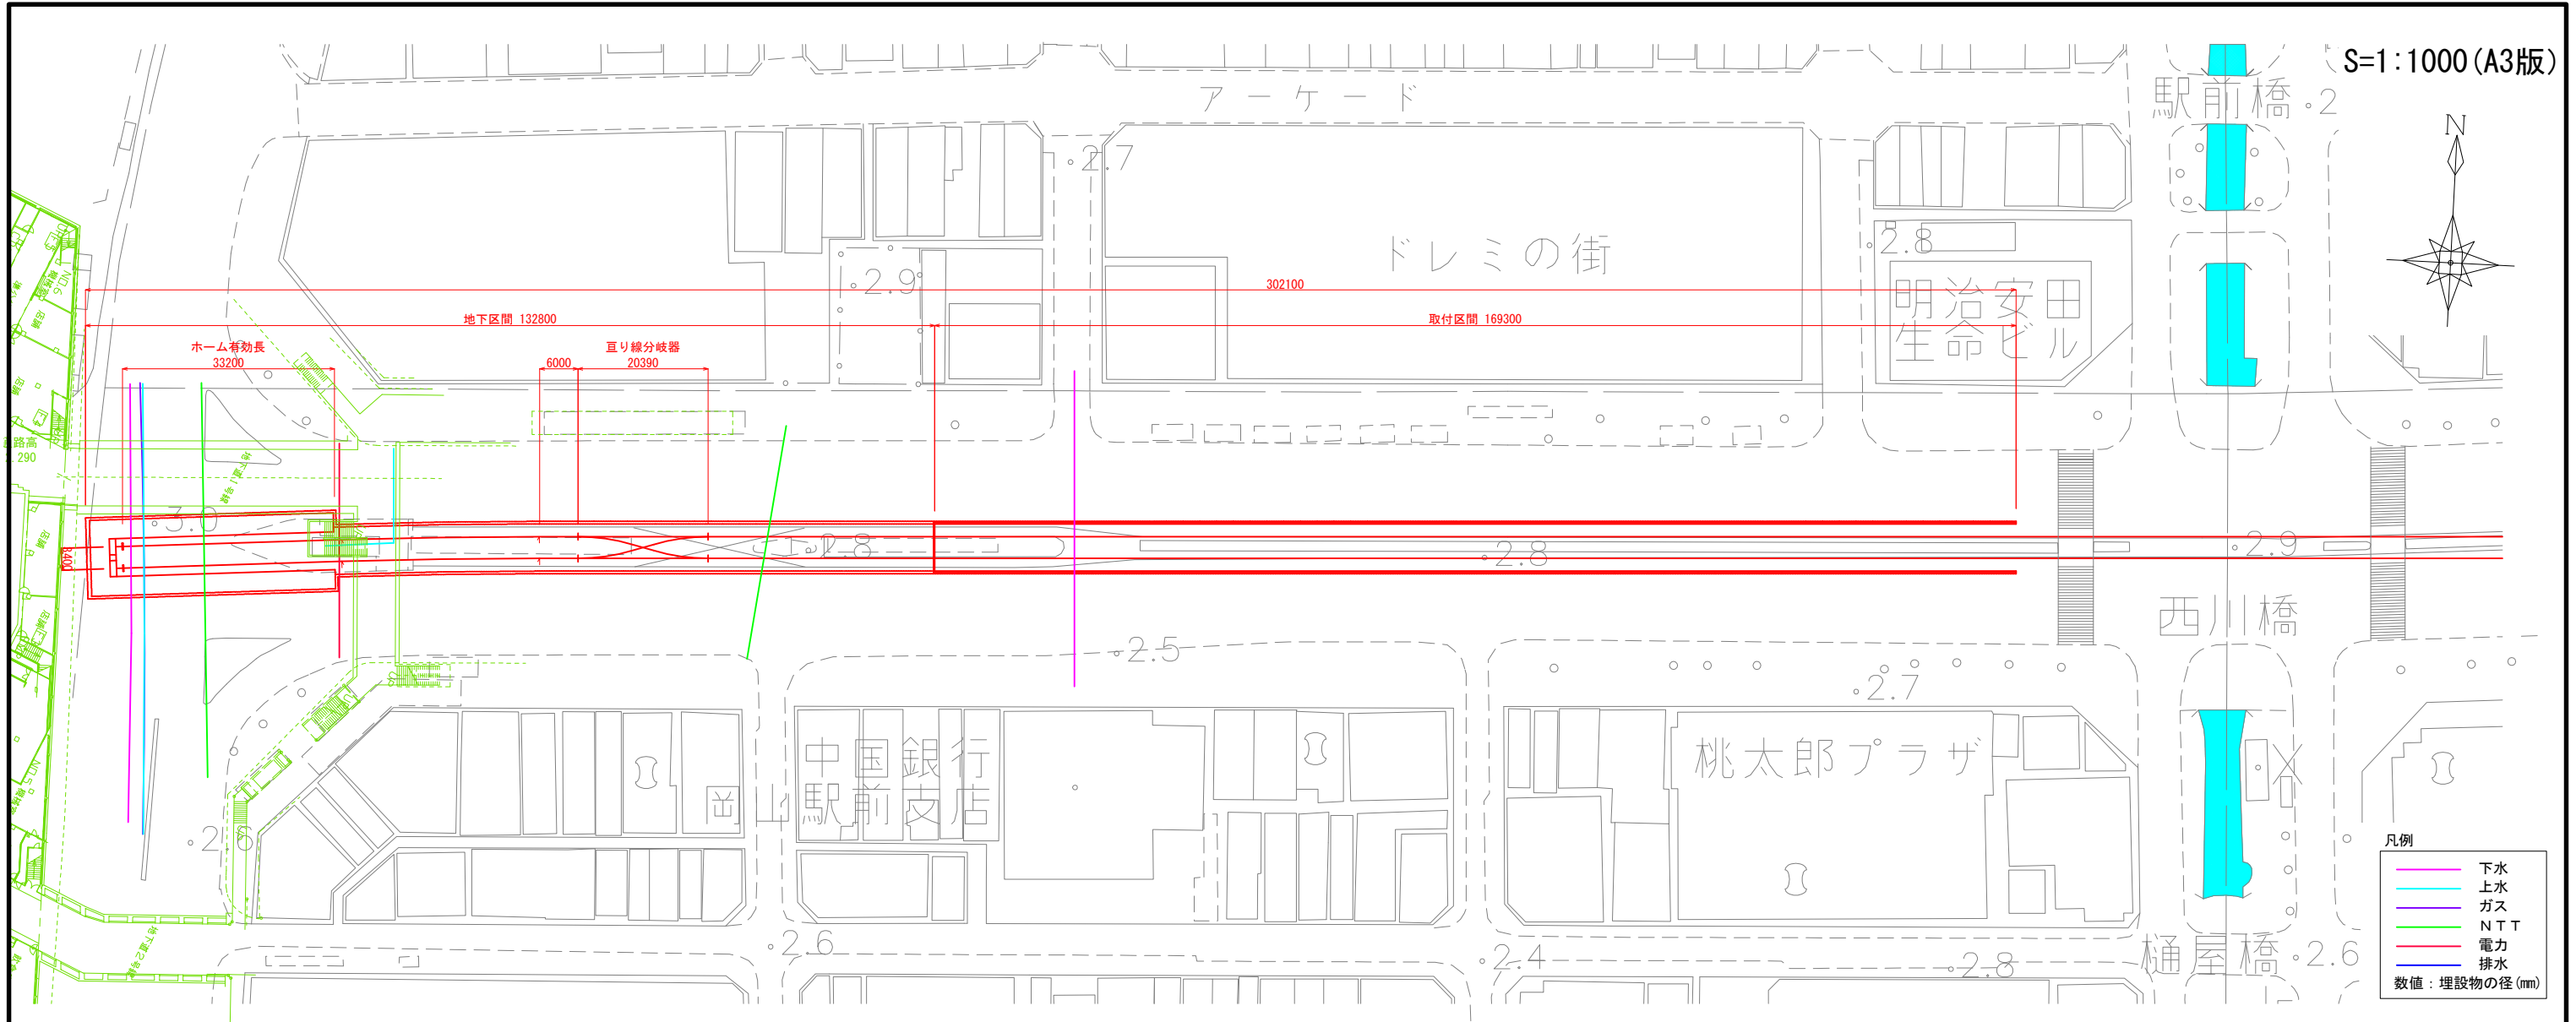


地下②案 平面・縦断図



S=1:600 (A3版)

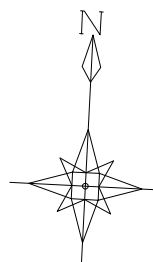


断面図
(駅広部)

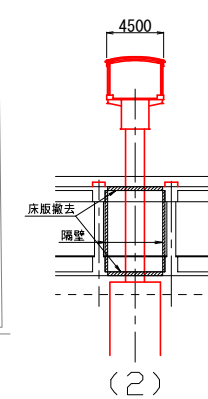

断面図
(跨線部)

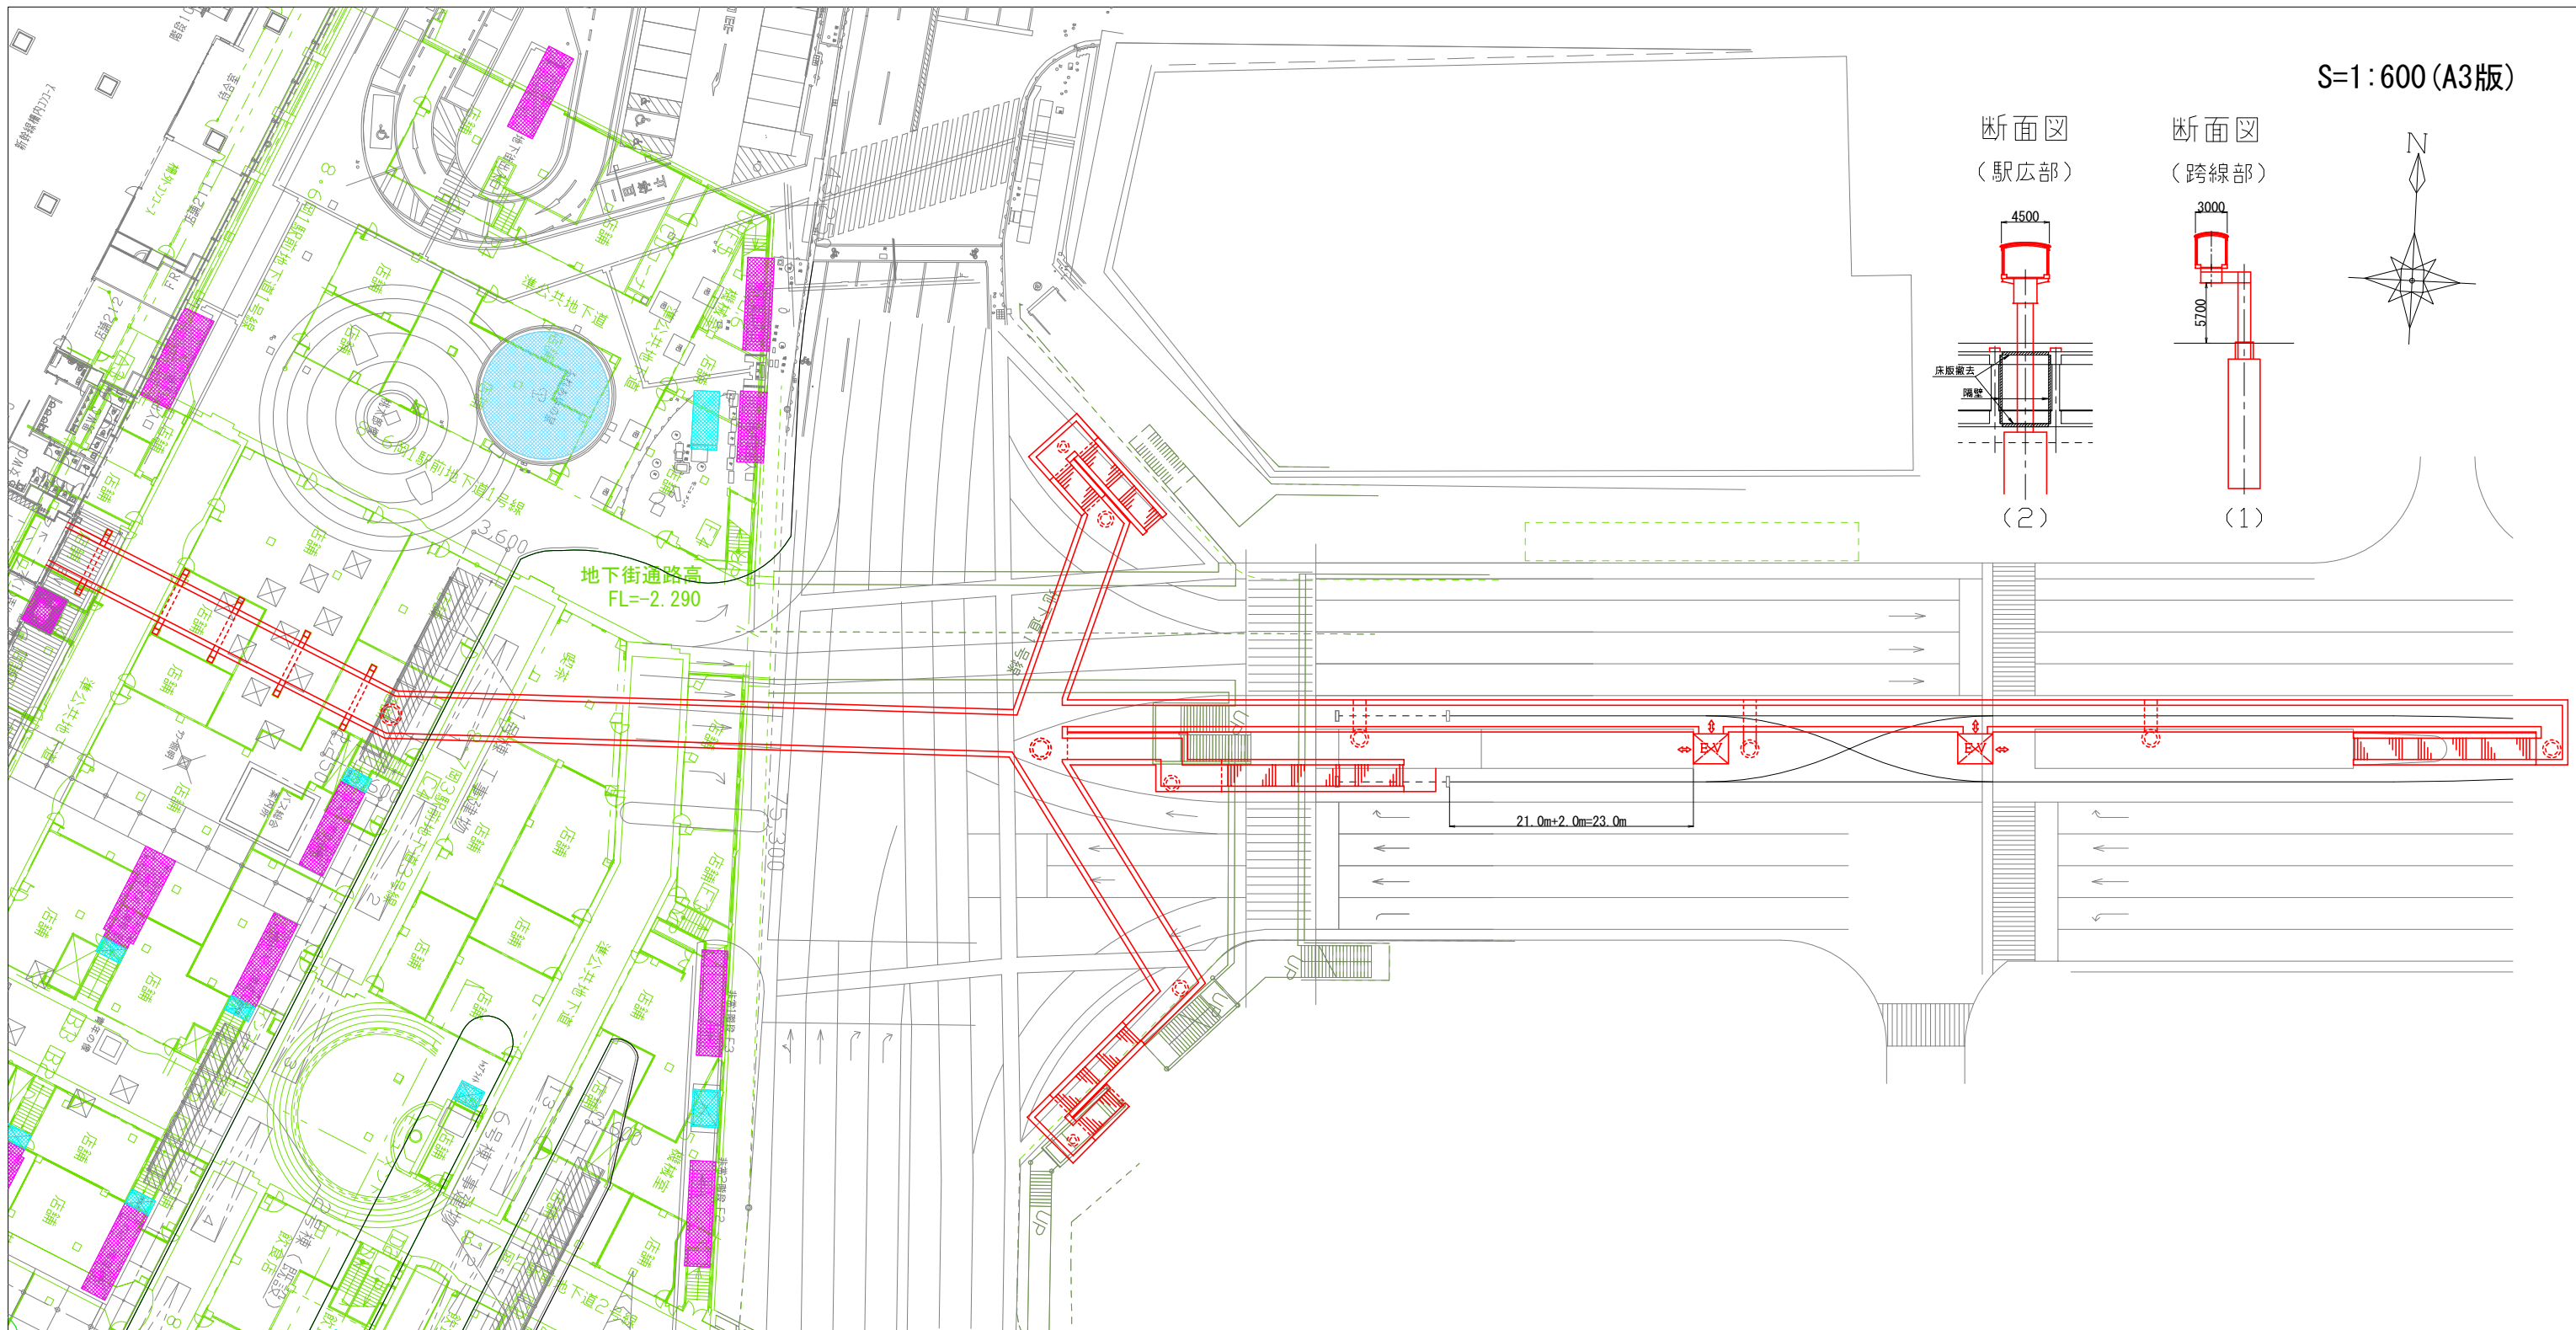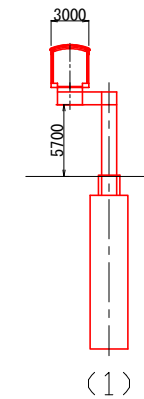


側面図

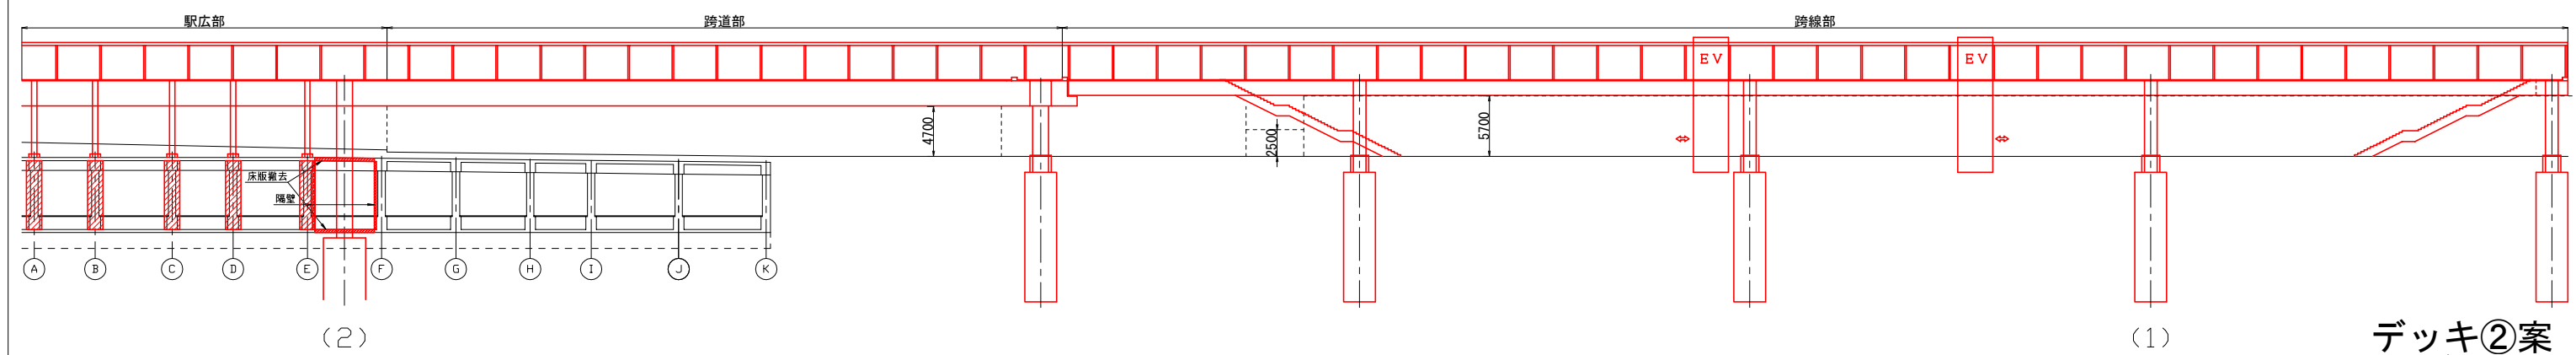


(2)

(1)

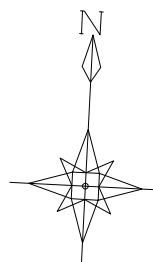


断面図
(駅広部)

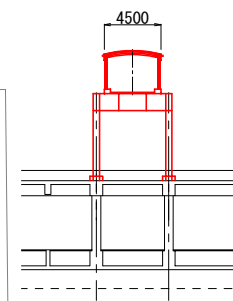


(2)


断面図
(跨線部)

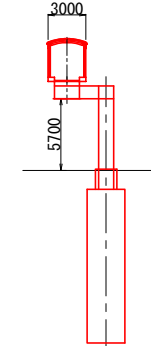

(1)



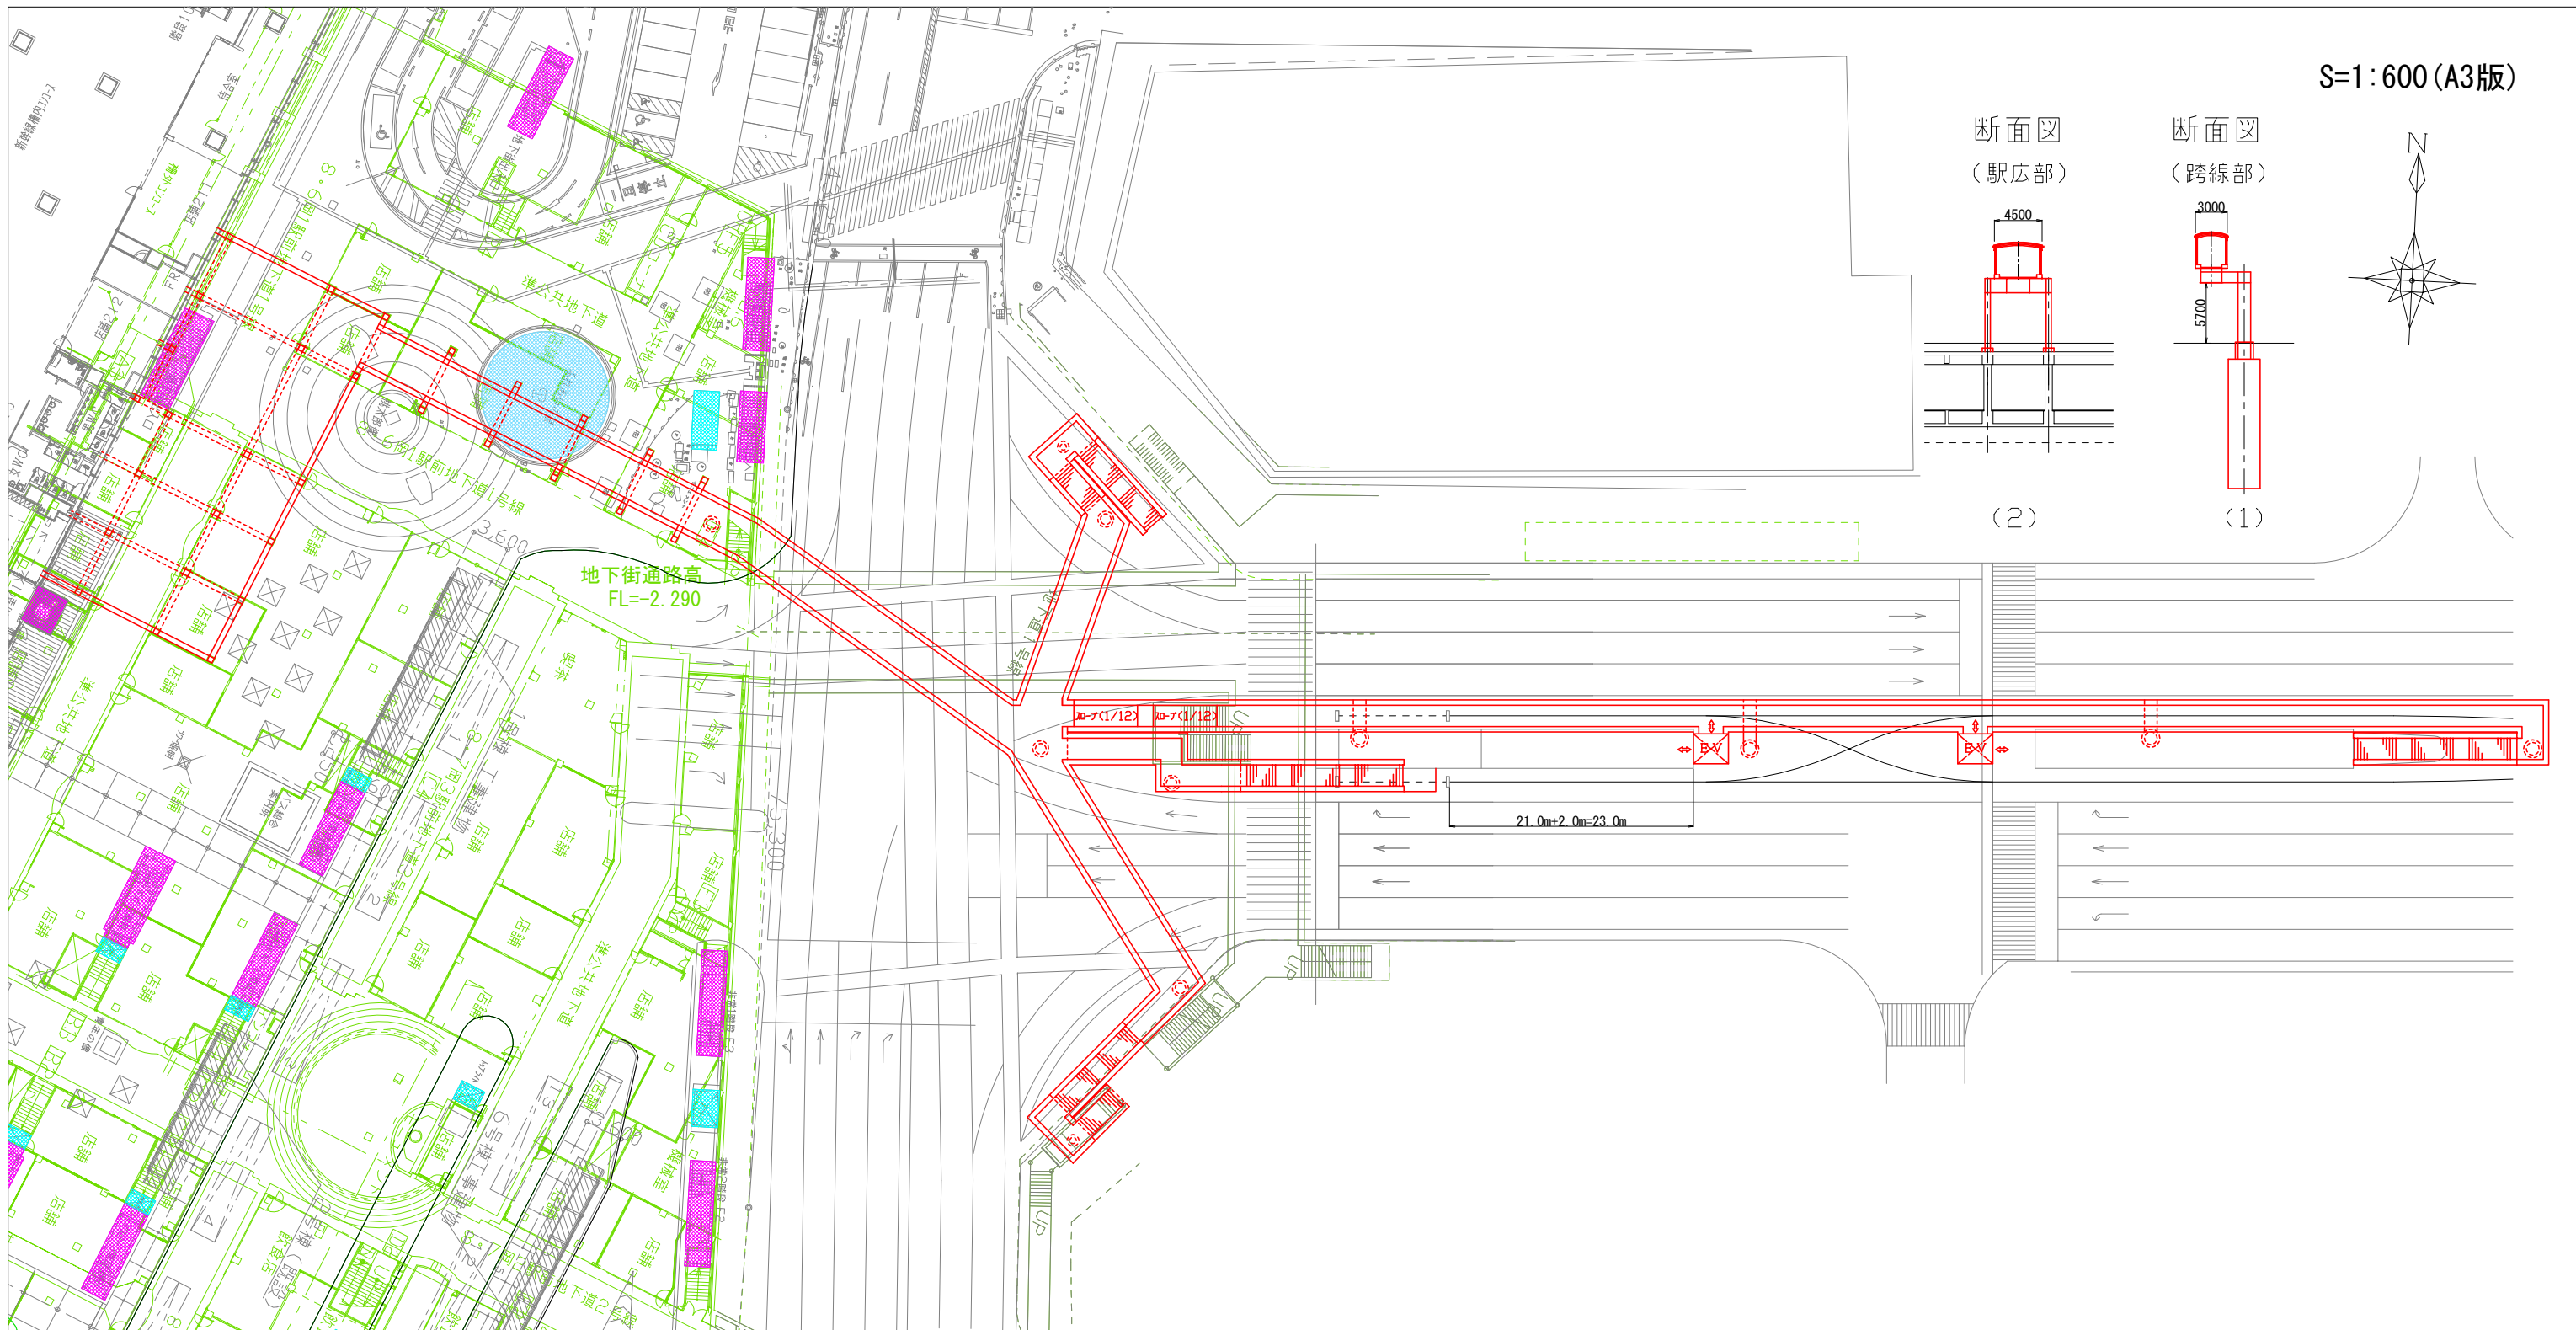


側面図

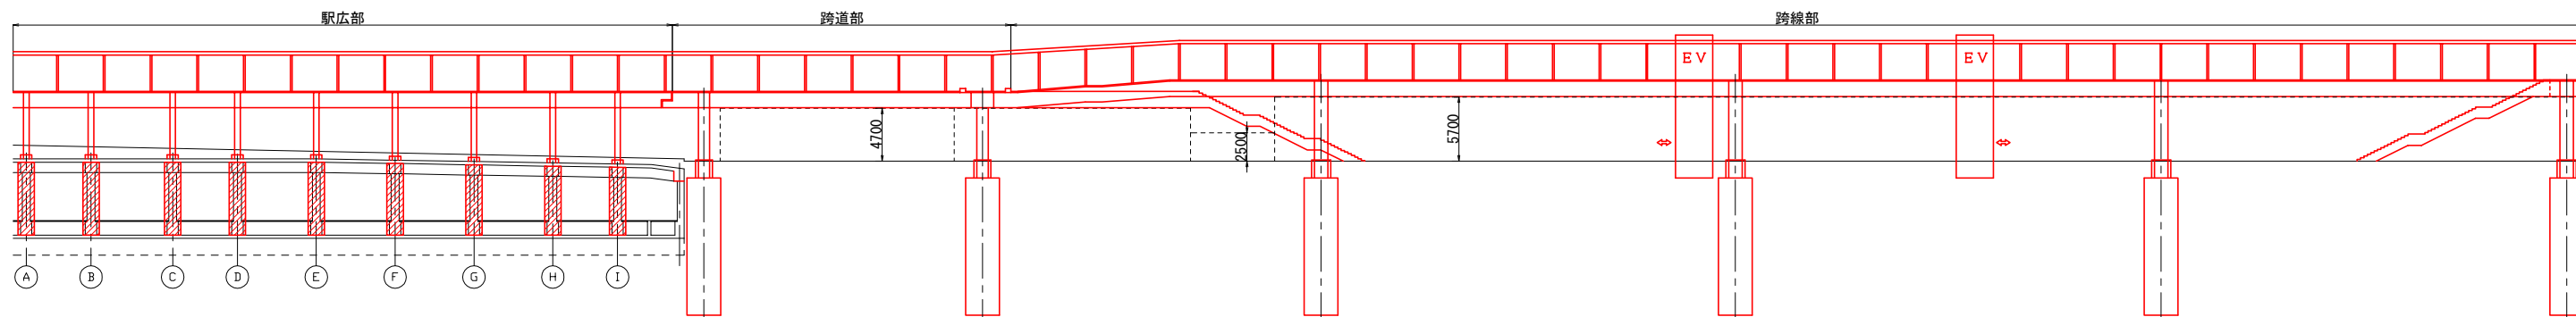


(2)


(1)

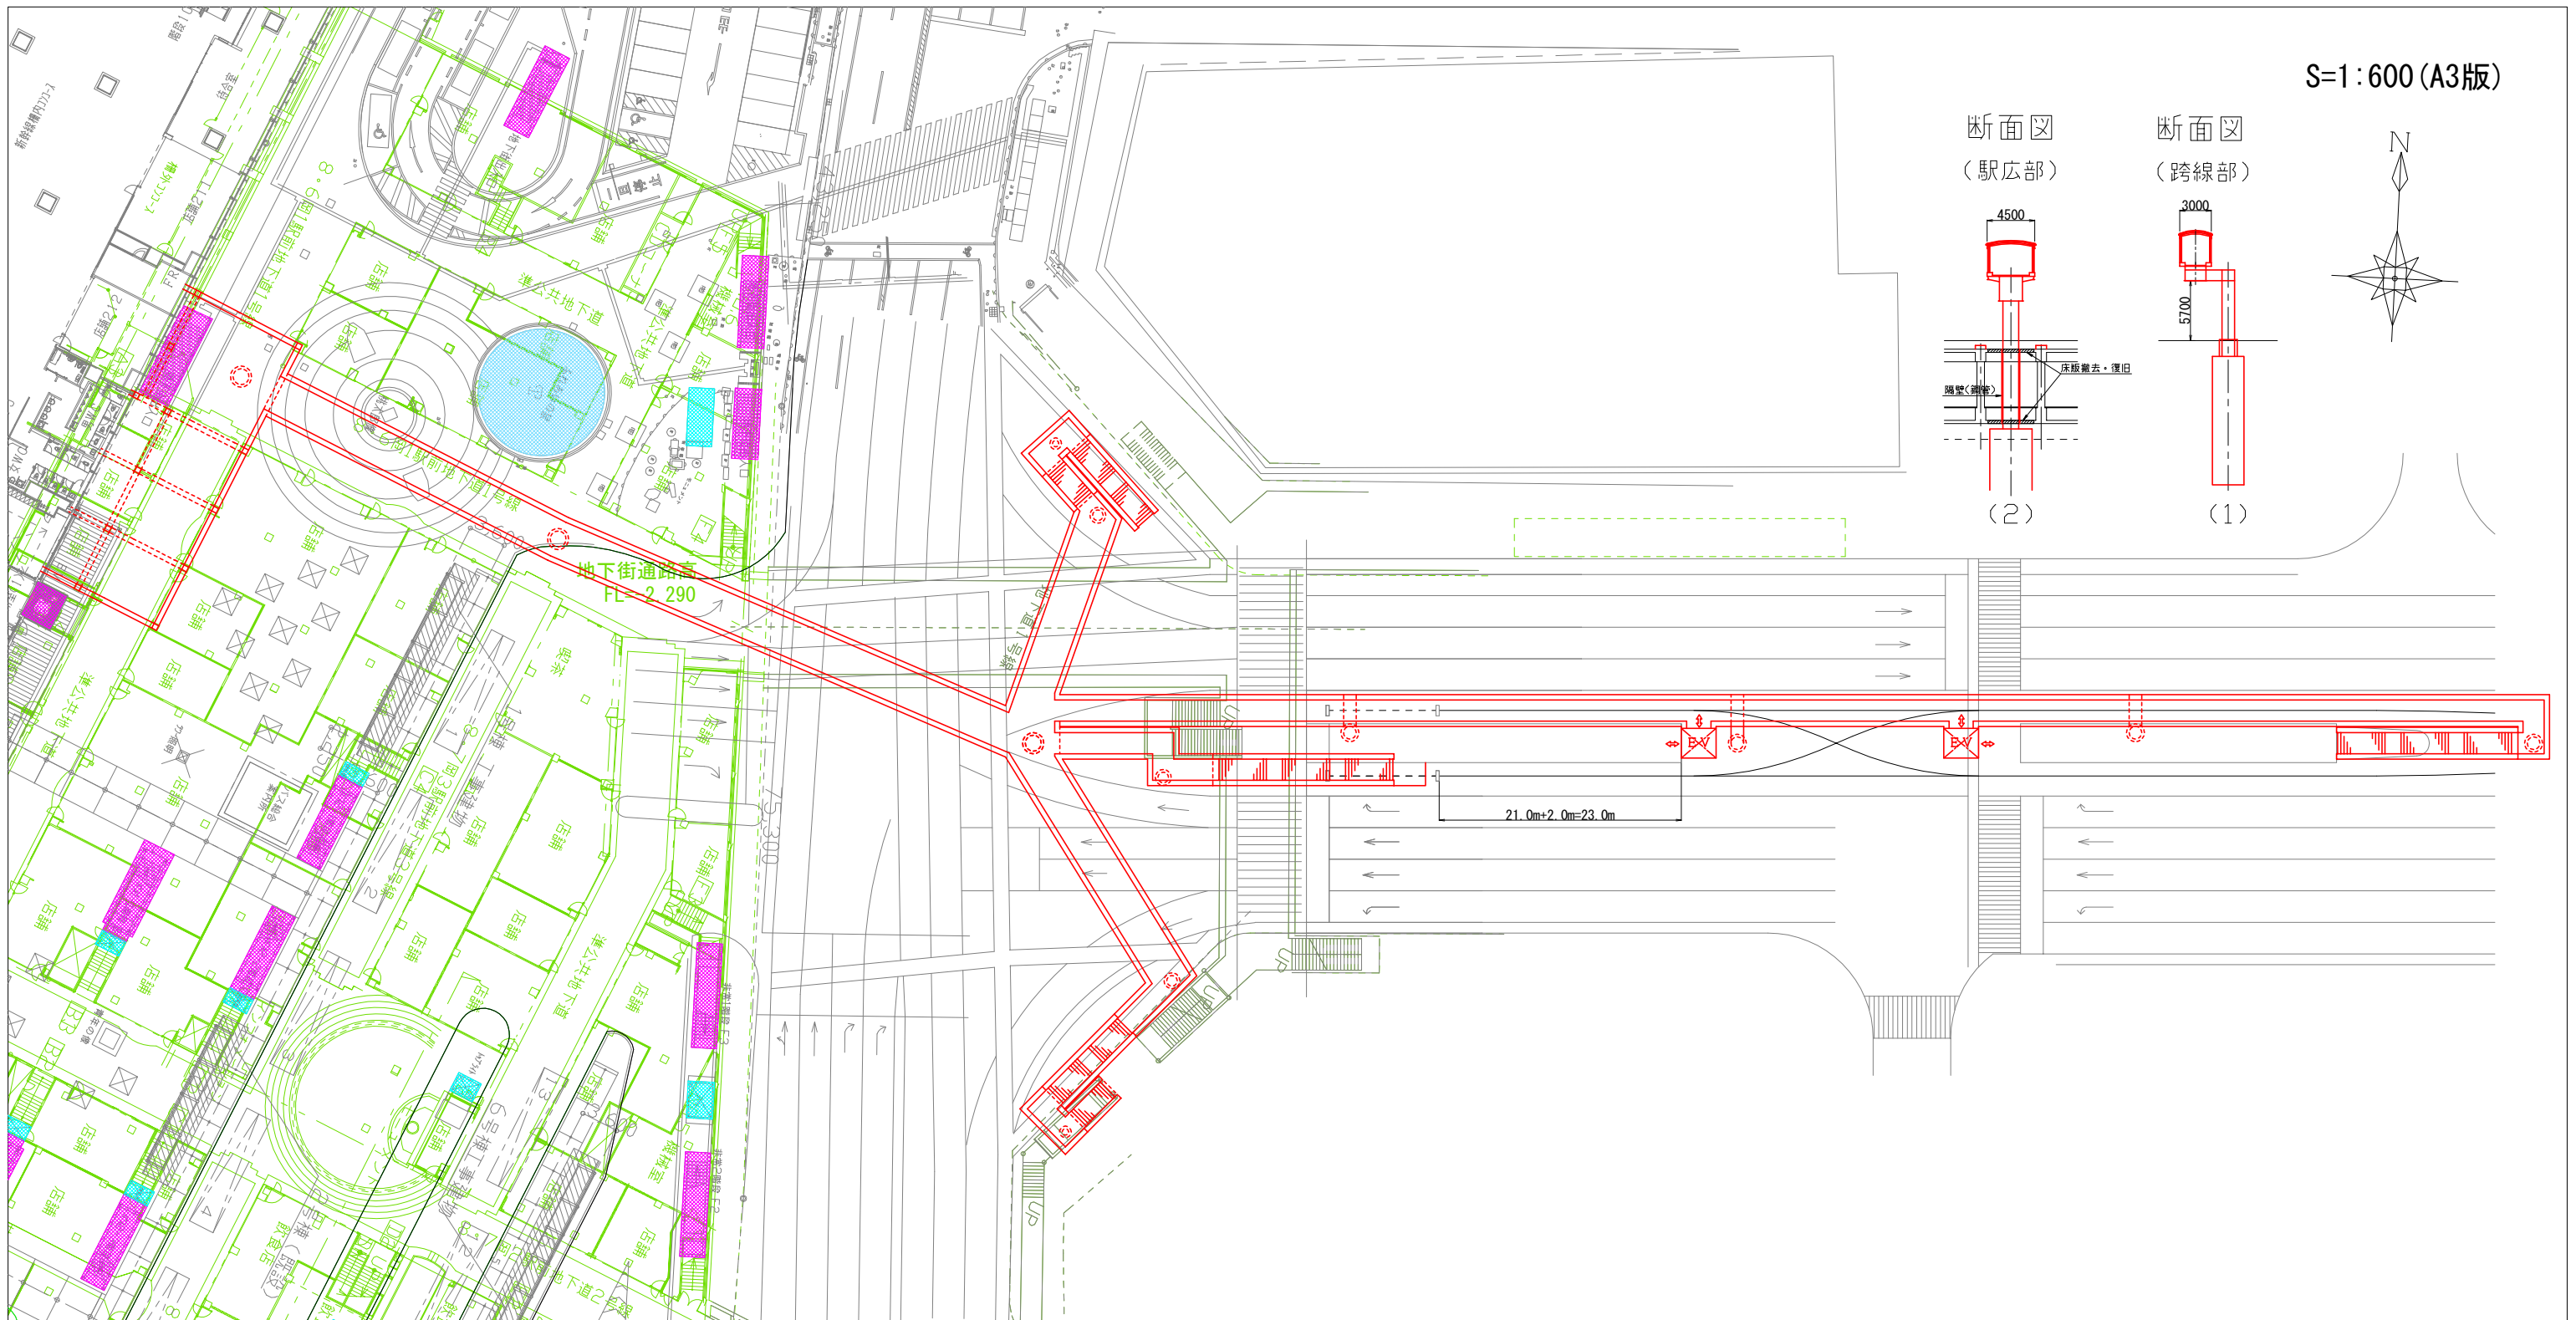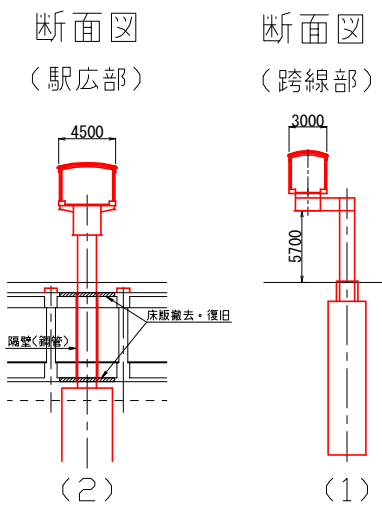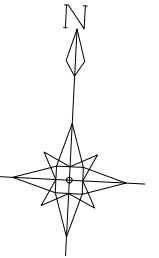


側面図

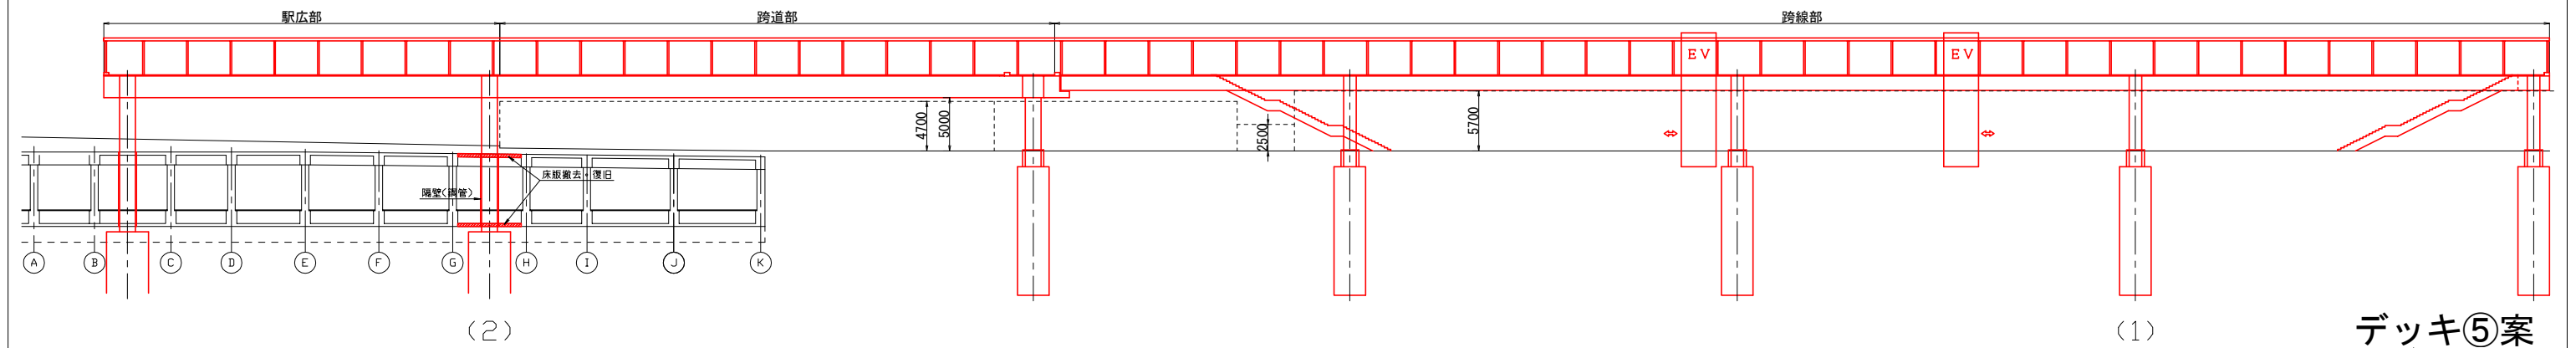

S=1:600 (A3版)

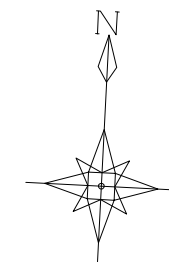


断面図
(駅広部)

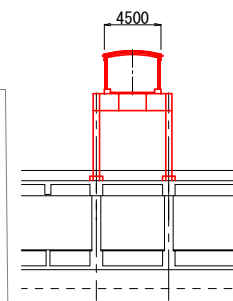


(2)


断面図
(跨線部)

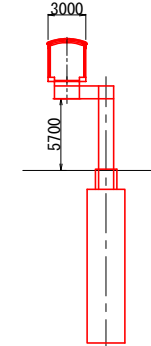

(1)

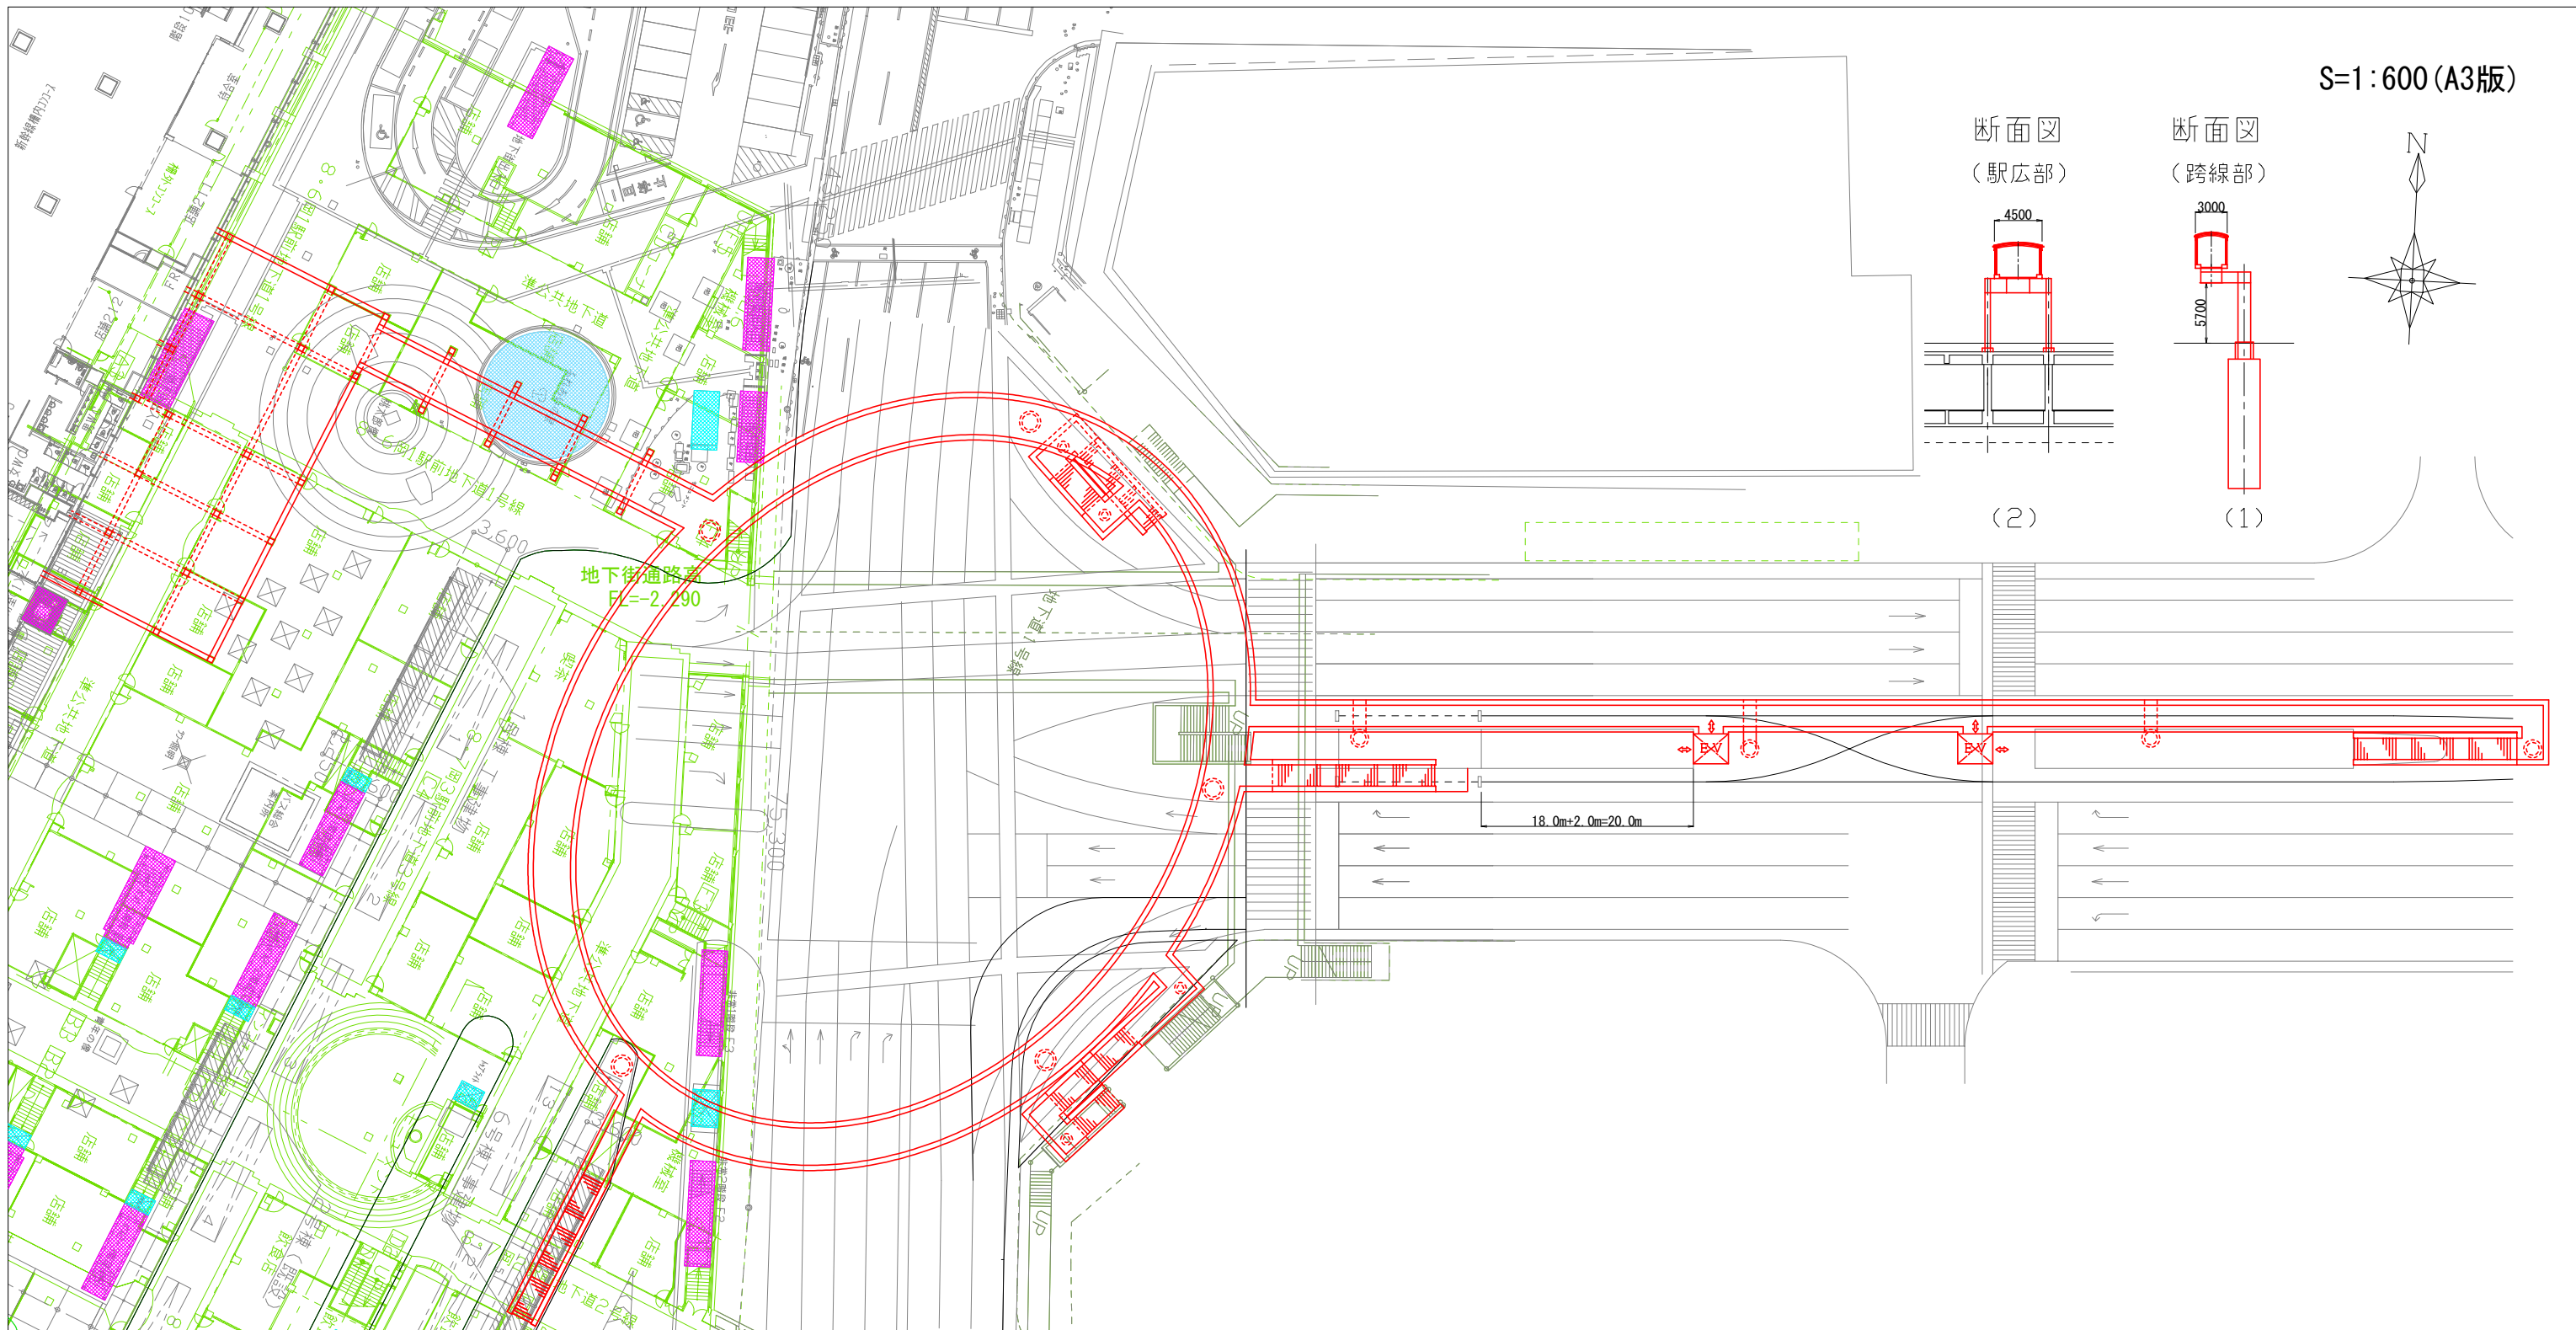

側面図

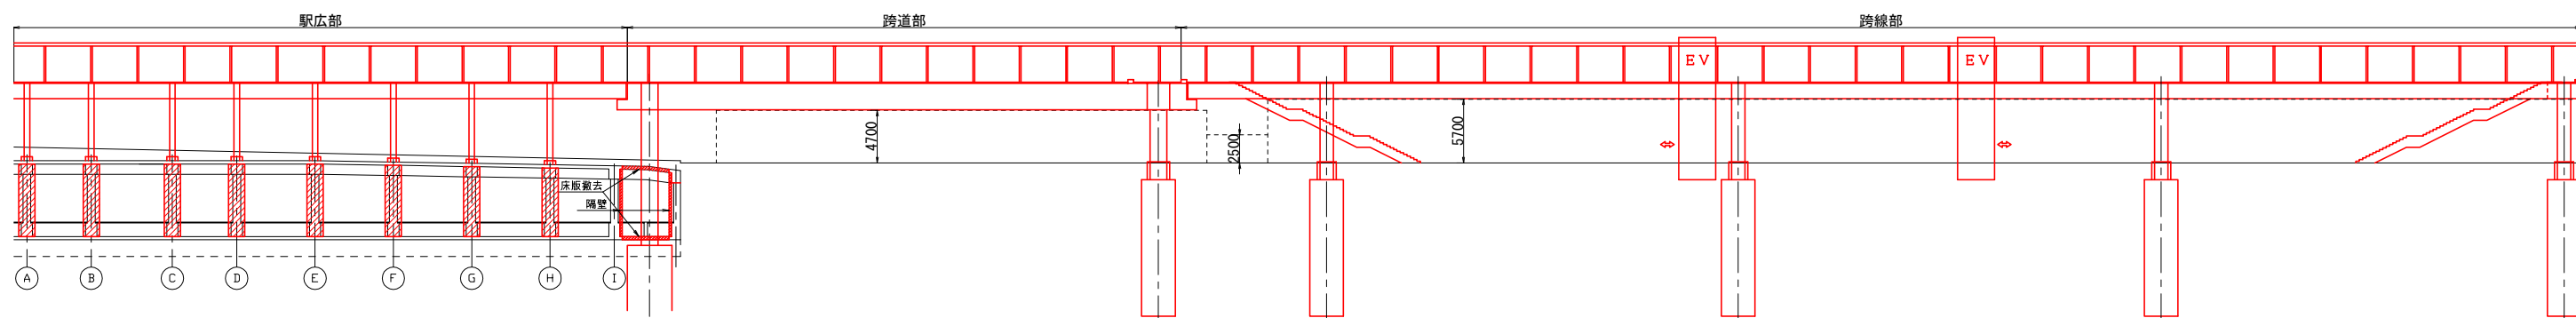

(2)

(1)