



境界点写真方向図

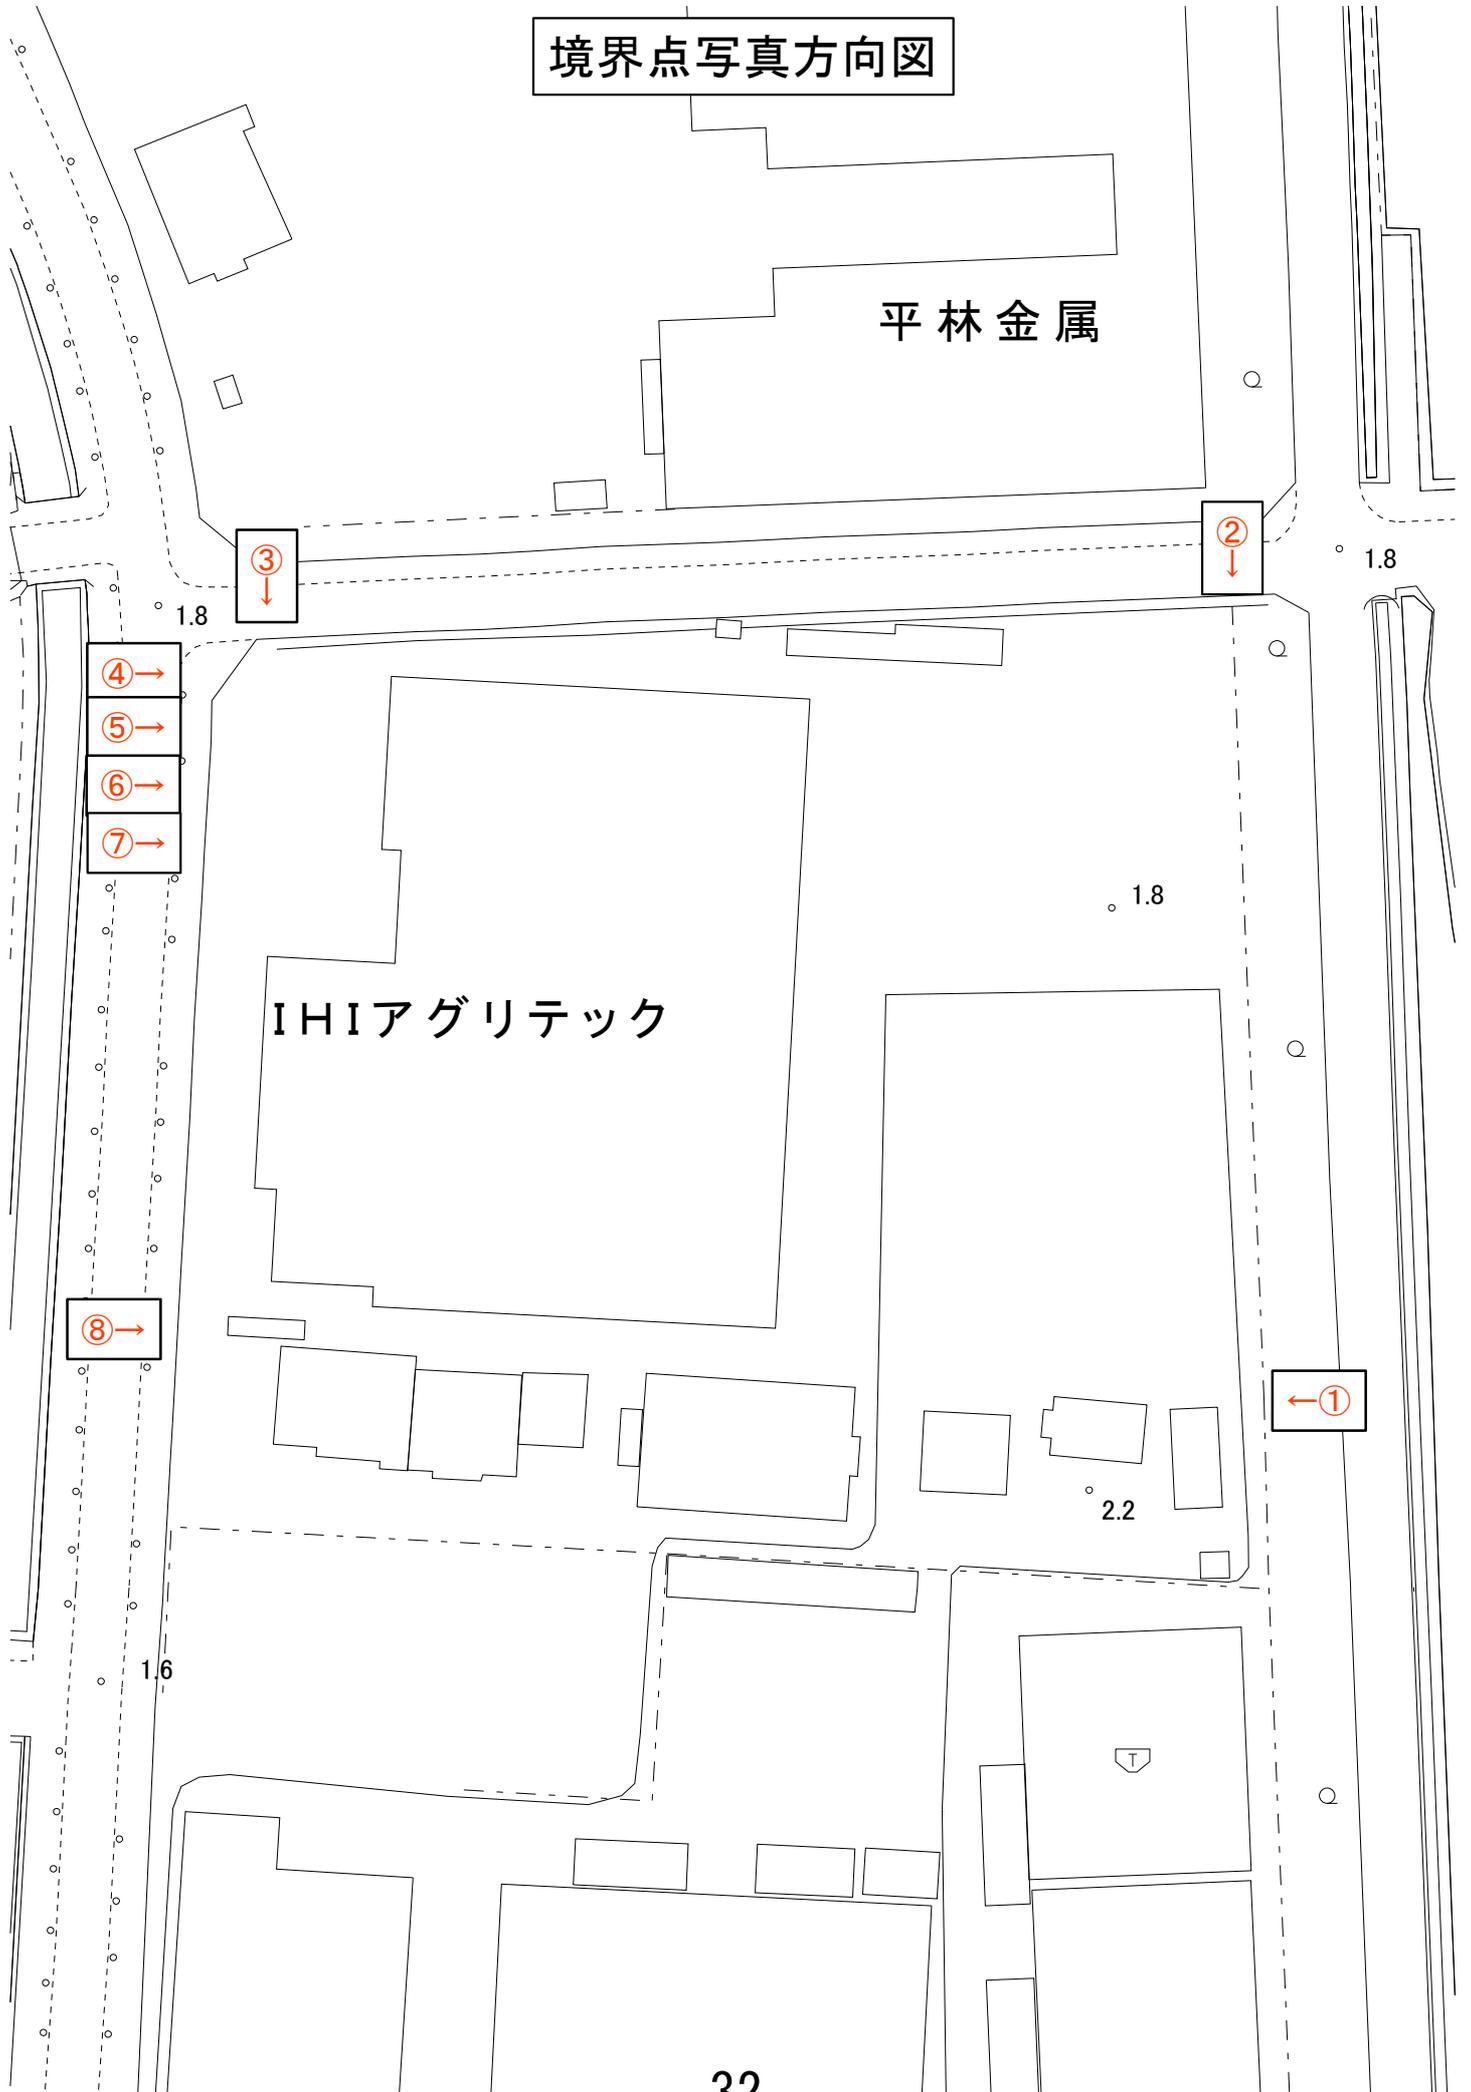









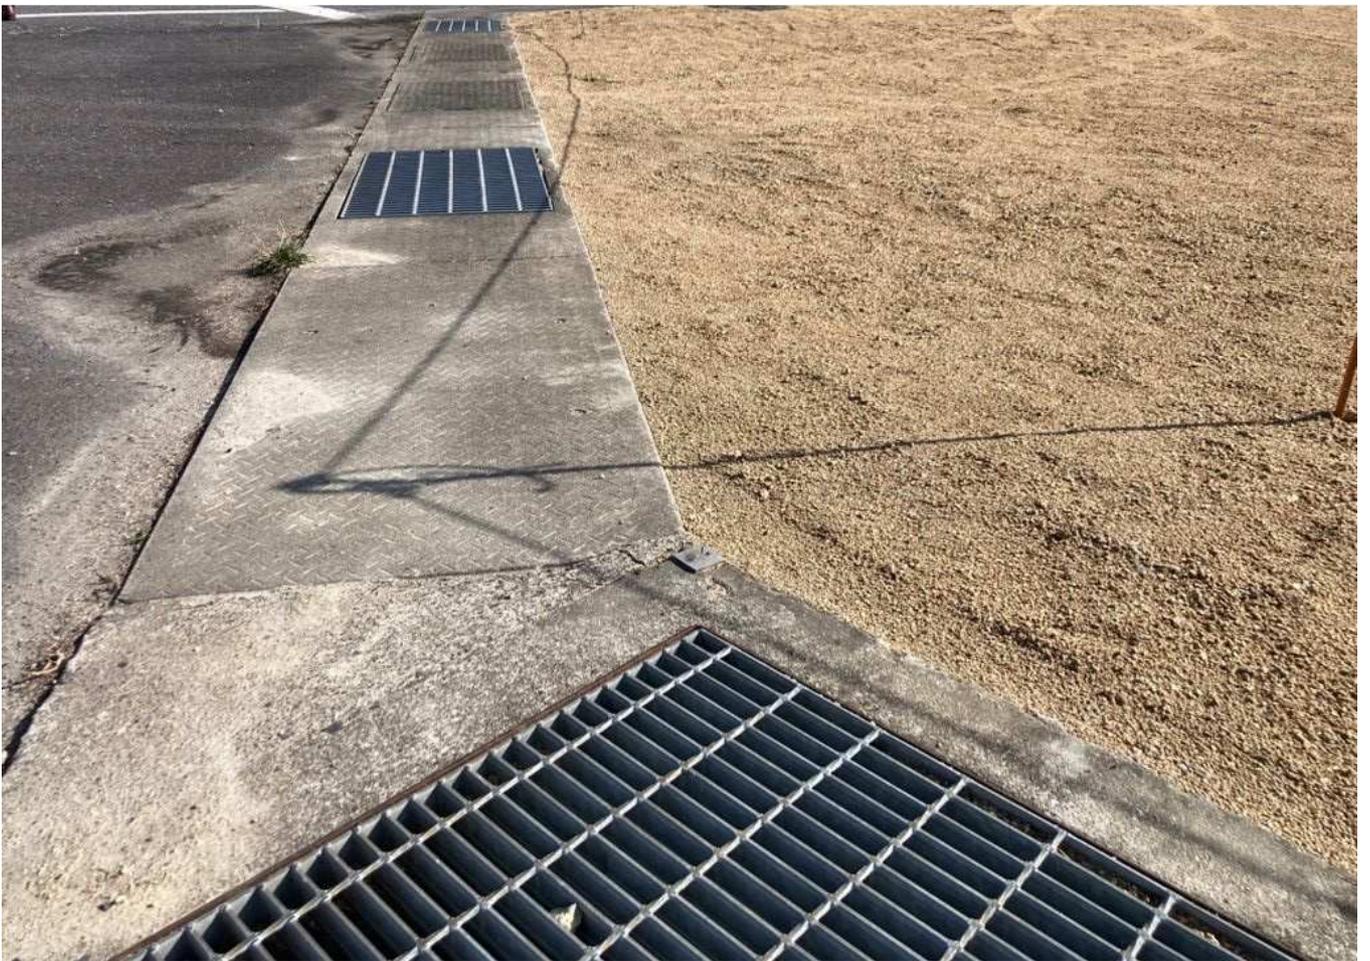









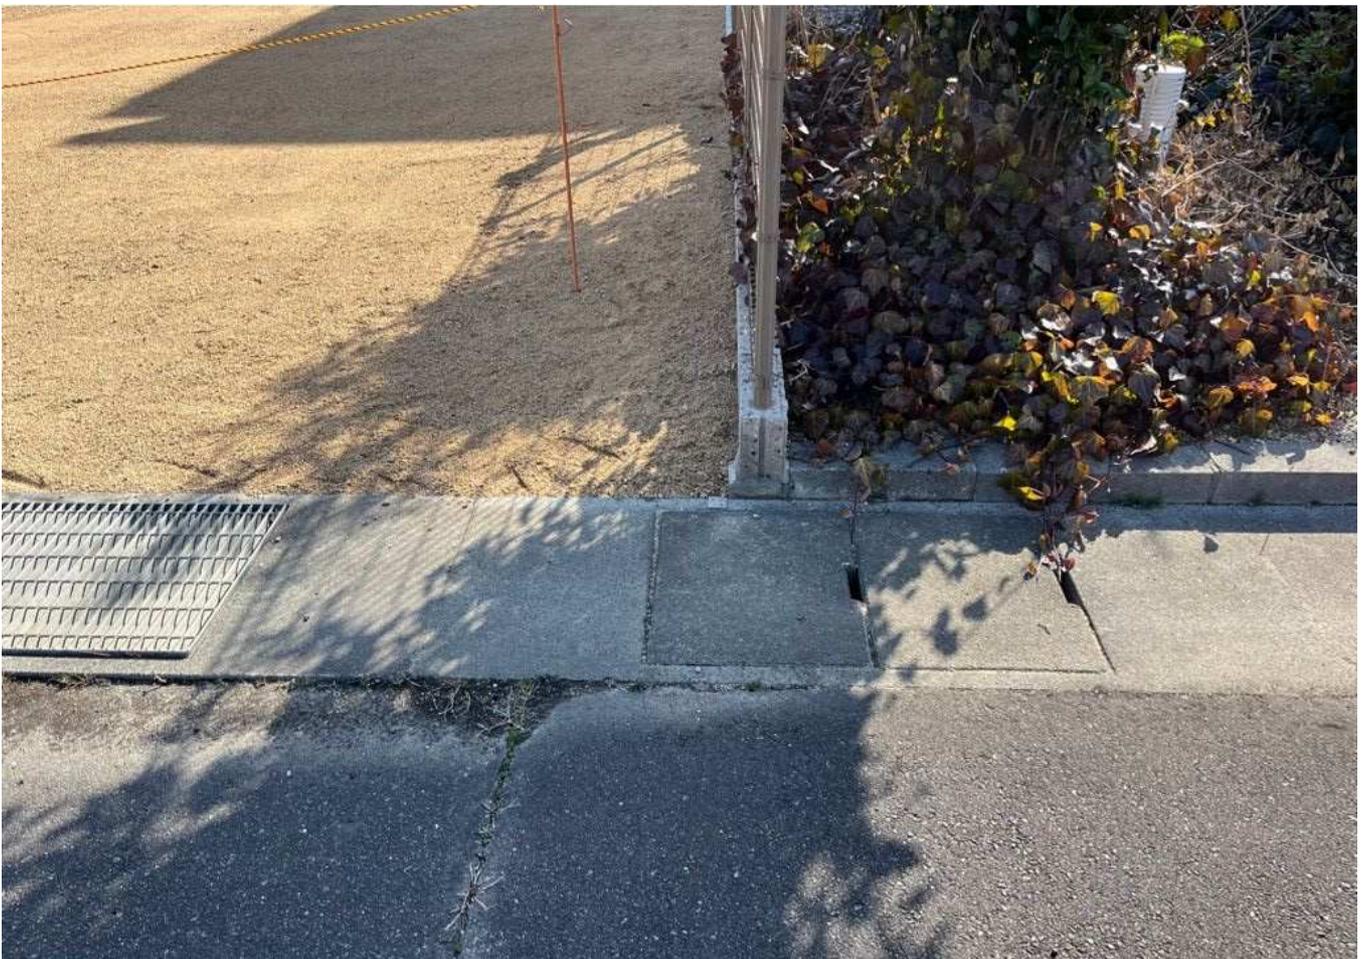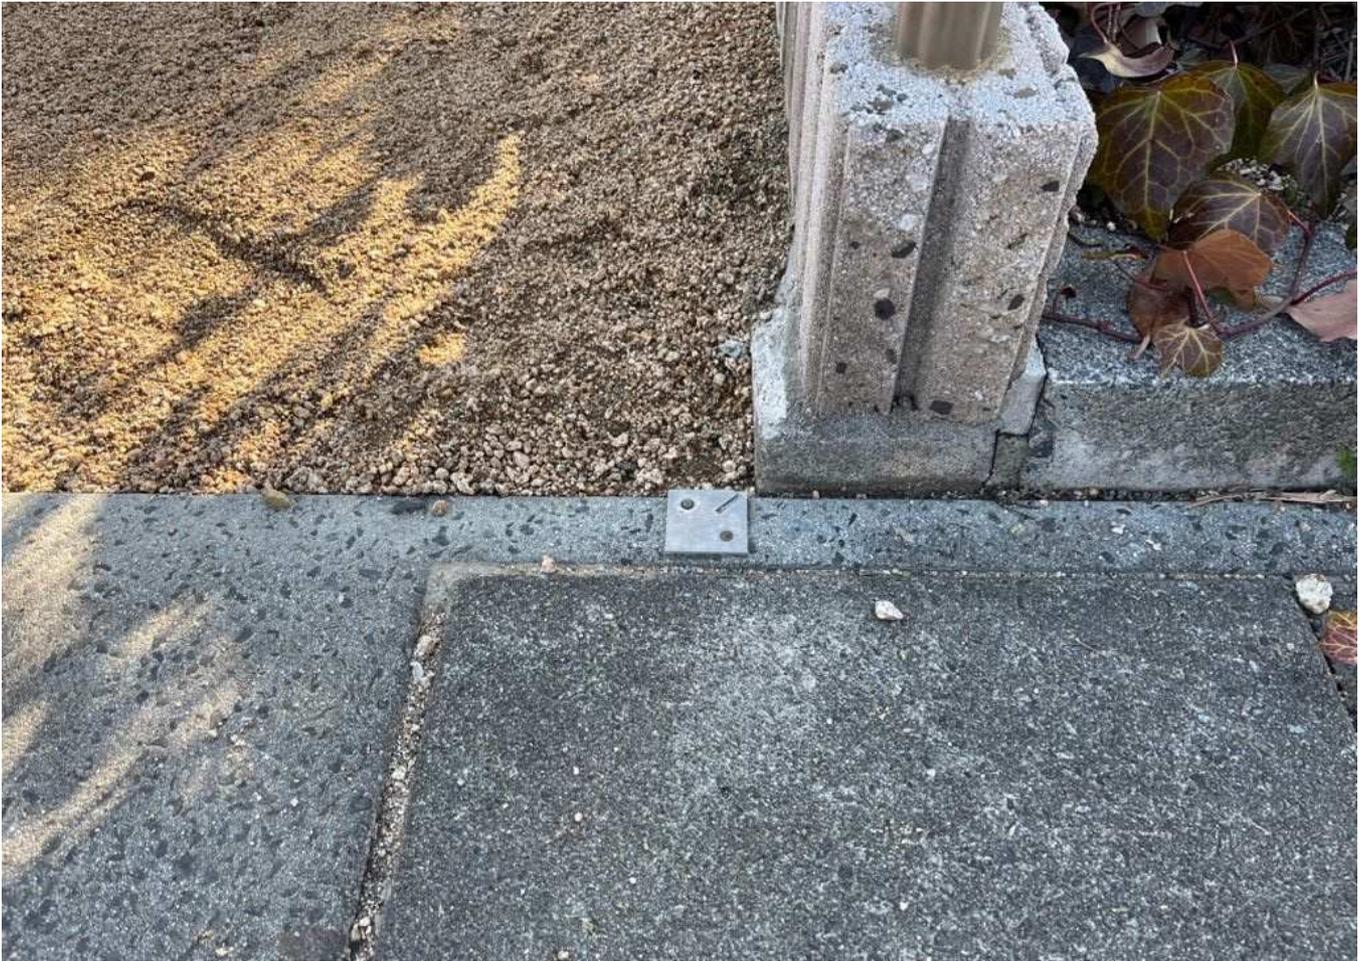

全体写真方向図

平林金属

IHIアグリテック

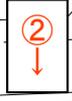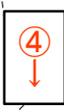

1.8

2.2

1.6





インフラ関連施設写真図

平林金属

IHIアグリテック



1.8






1.8

2.2

1.6

1.8



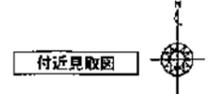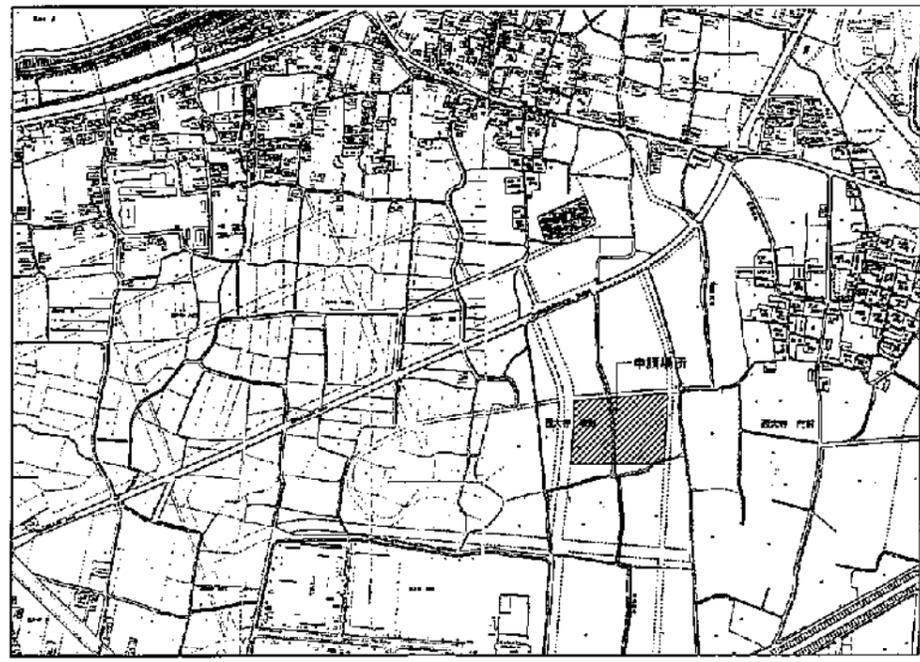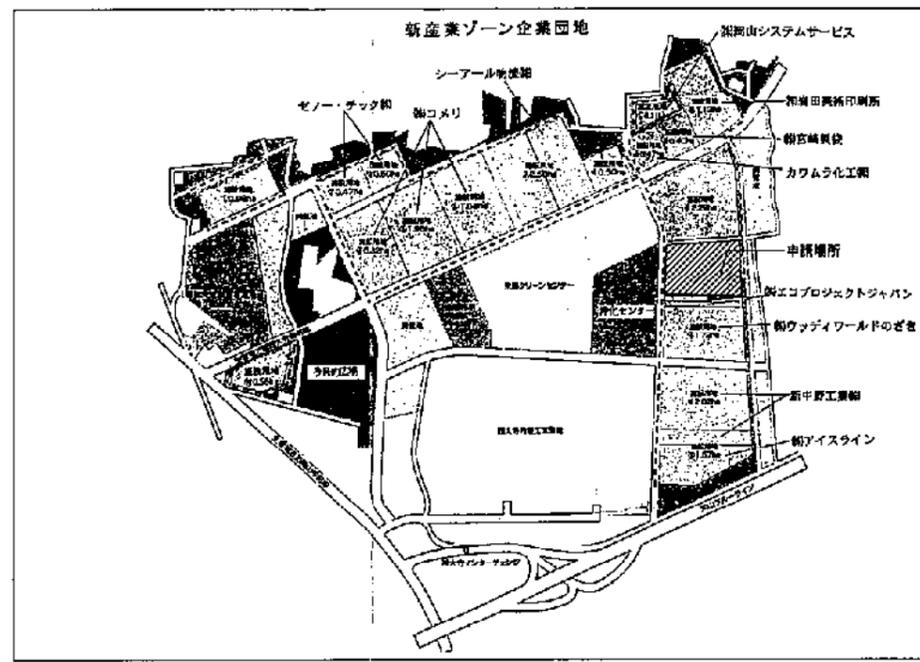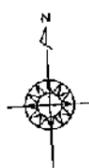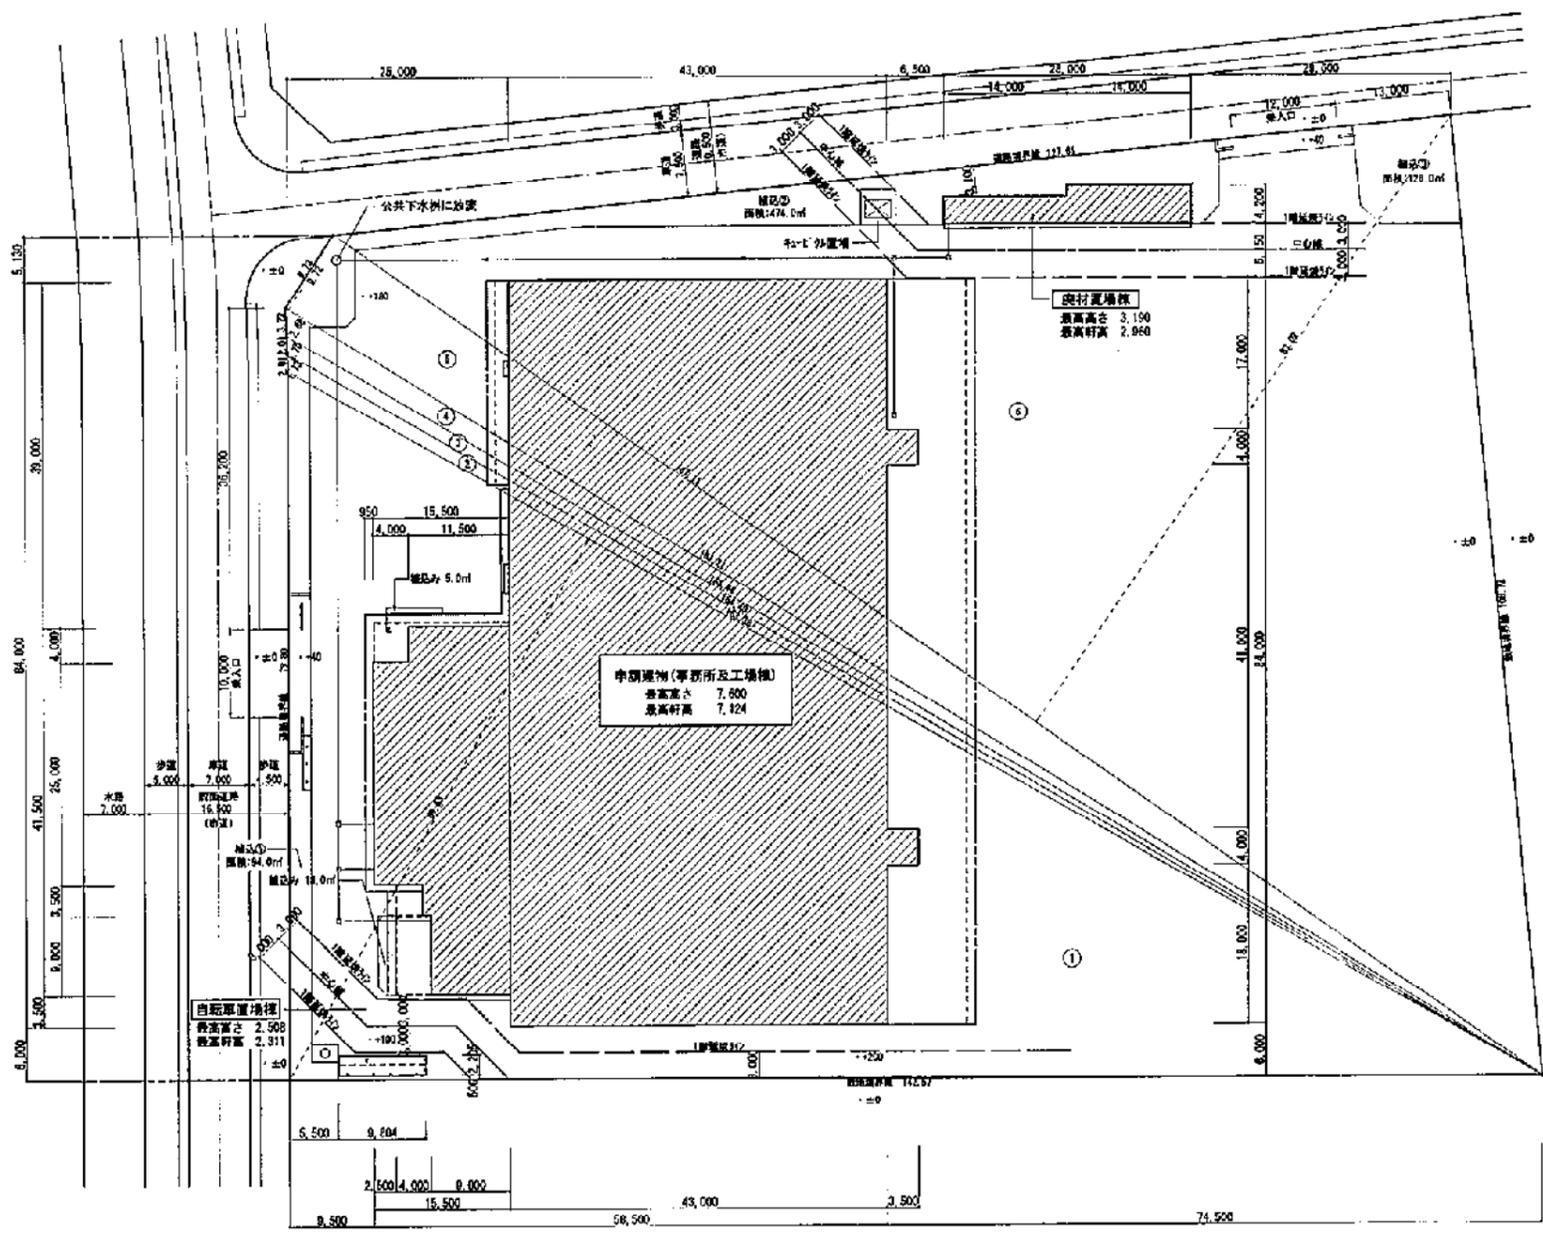

配置図 S=1/400

斜線部分を示す □: 屋根、柱部分を示す

面積計算表

敷地面積			
区分	長さ	高さ	積面積
①	163.33	65.63	1,1376.1494
②	164.40	1.73	284.4120
③	165.46	1.70	281.2820
④	167.21	2.68	449.1228
⑤	167.21	5.72	1,605.2812
⑥	167.11	83.82	13,873.4222
積面積	計		27,889,7196
敷地面積 (㎡)			13,944.35

面積計算表

敷地面積			
区分	長さ	高さ	積面積
①	163.33	65.63	1,1376.1494
②	164.40	1.73	284.4120
③	165.46	1.70	281.2820
④	167.21	2.68	449.1228
⑤	167.21	5.72	1,605.2812
⑥	167.11	83.82	13,873.4222
積面積	計		27,889,7196
敷地面積 (㎡)			13,944.35

緑地検討

必要面積: 13,944.355% = 691.21㎡
 697.21㎡ < 719.0㎡ (OK)
 植込①: 94.0㎡
 植込②: 474.0㎡
 植込③: 123.0㎡
 植物設置面積: 23.0㎡
 計: 719.0㎡

③




岡山市公共下水道 取付ます

④





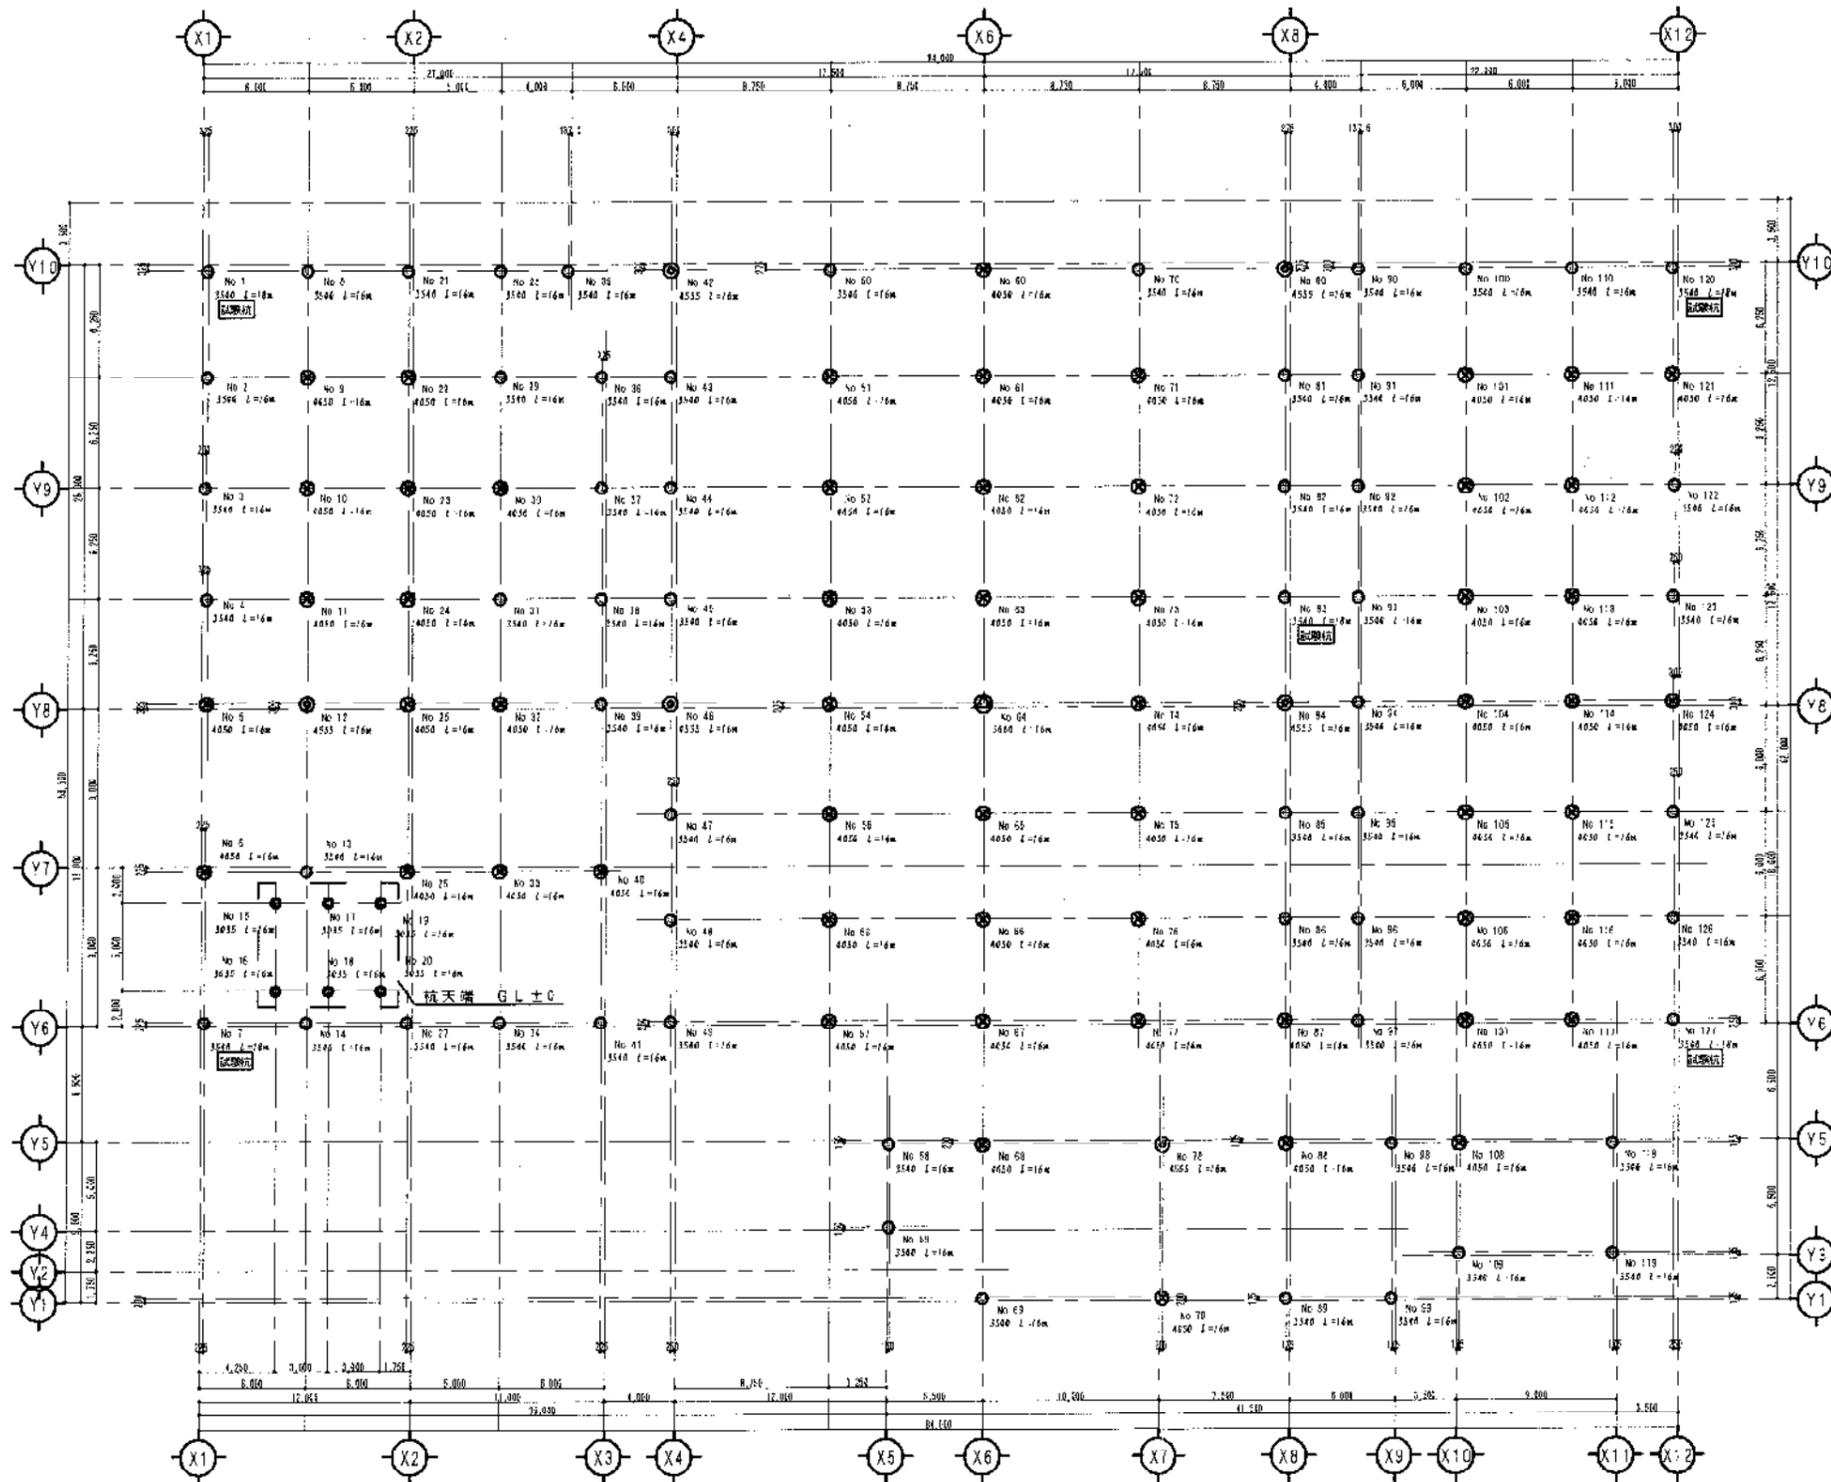

※特記なき限り杭天端 G.L. - 1350

- 1) 杭種 上杭：PHC杭、下杭：HBパイル
- 2) 工法 ハイビーエム工法
- 3) 杭長 16m=(上杭)8m+(下杭)8m
- 4) 試験杭 L=16m 3540 5本
(上杭)E種10m+(下杭)A種8m

記号	呼び径	杭種	本数
⊙	3035	E種+A種	6
○	3540		58
⊗	4050		56
⊕	4655	A種+A種	5
⊖	5060		1
合計			127