




【富川市モニュメント デザイン図】

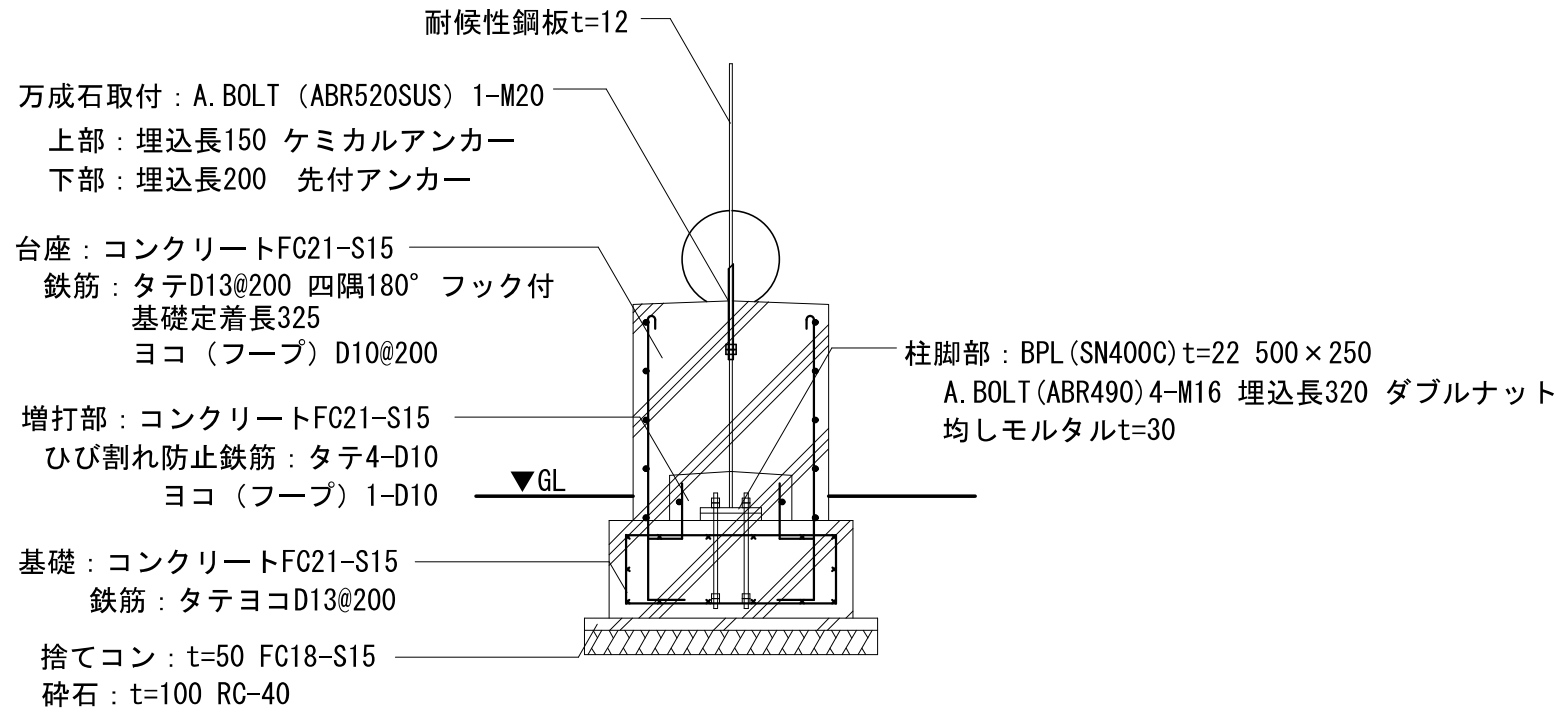

構造図 1/30

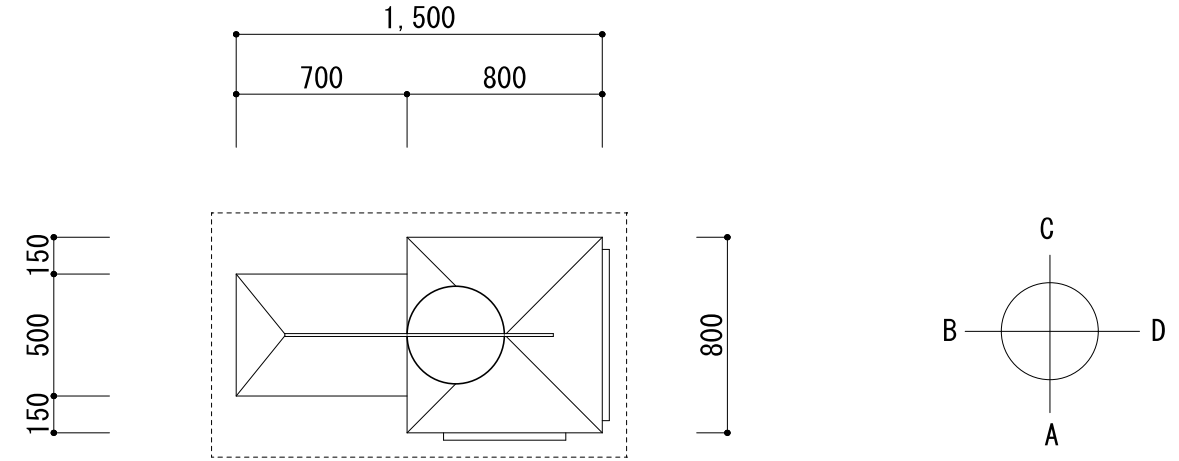

平面図 1/30

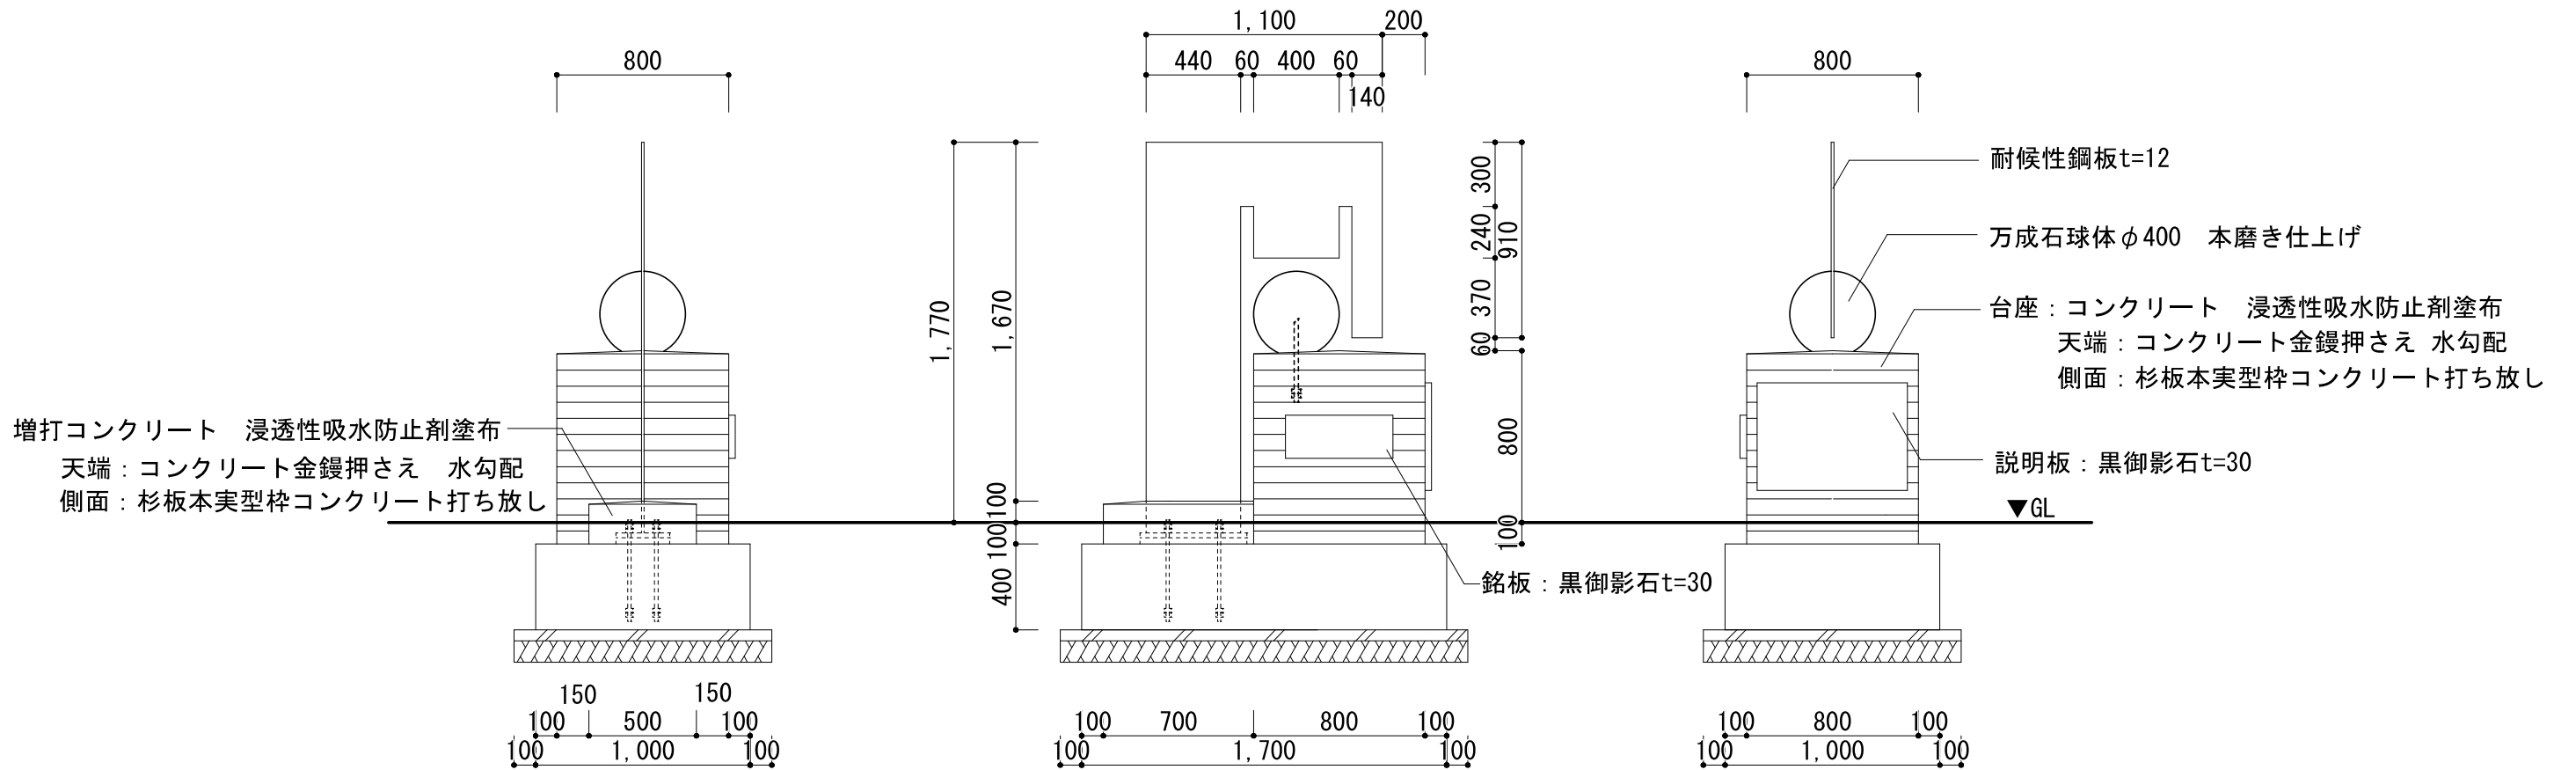

B側立面図 1/30

A側立面図 1/30

D側立面図 1/30

