



4街区

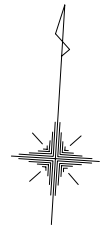

S = 1 / 500

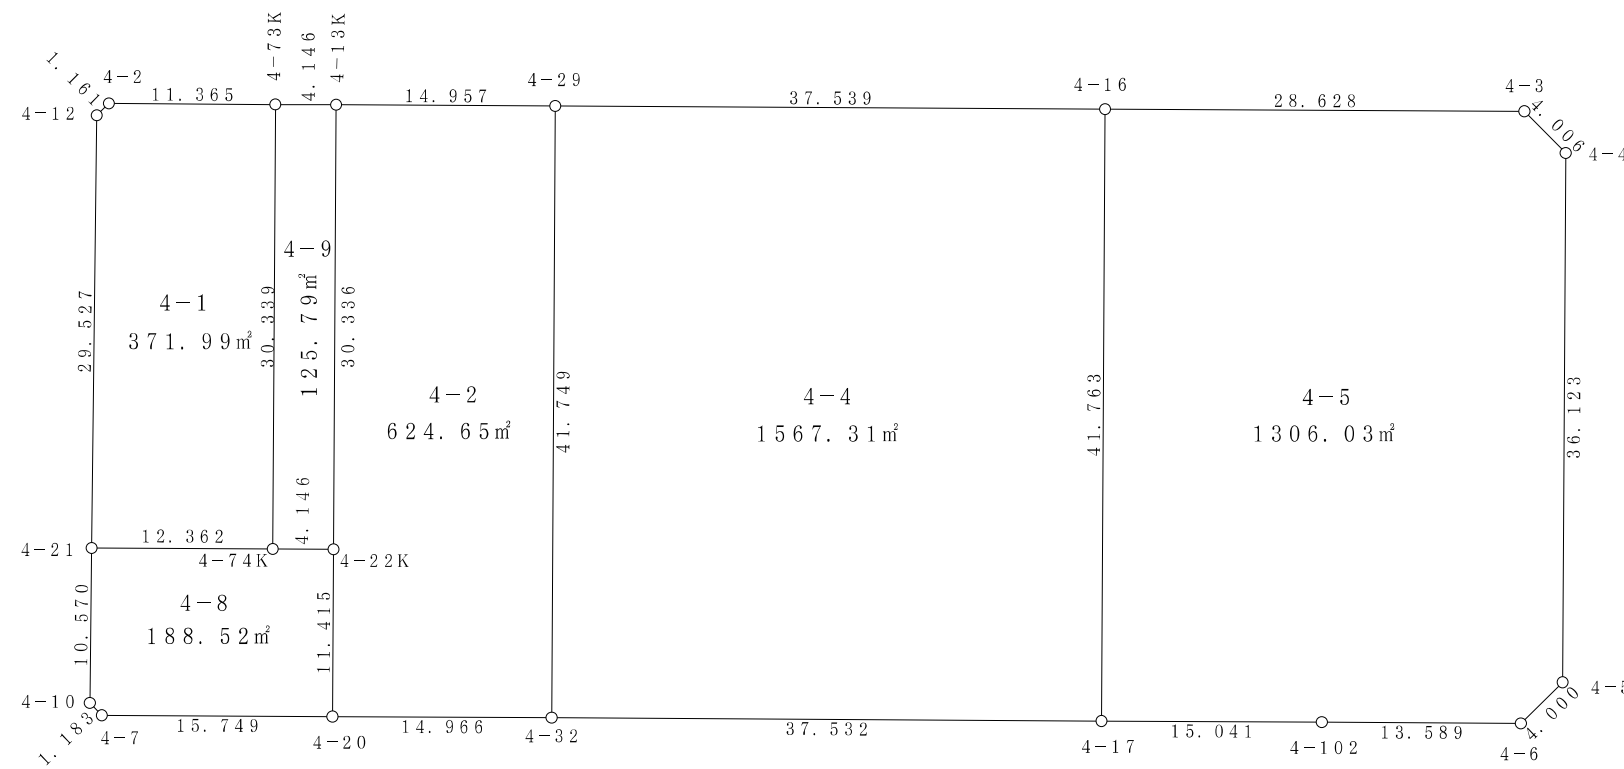

面積 (座標法) 計算書

地番 = 4-1

測点名	[1] X(i)	[2] X(i+1)-X(i-1)	[3] Y(i)	[4] Y(i+1)-Y(i-1)	[2]*[3]	[1]*[4]	方向角	夾角	距離
4-74K	-149308.201	-30.981	-38734.887	-10.670	1200045.534147	1593118.504670	266-48-35	269-58-15	12.362
4-21	-149308.889	28.803	-38747.230	-13.792	-1116036.465690	2059268.197088	357-11-14	270-22-39	29.527
4-12	-149279.398	30.359	-38748.679	-0.678	-1176371.145761	101211.431844	41-36-47	224-25-33	1.161
4-2	-149278.530	1.490	-38747.908	12.119	-57734.382920	-1809106.505070	86-51-46	225-14-59	11.365
4-73K	-149277.908	-29.671	-38736.560	13.021	1149352.471760	-1943747.640068	176-50-20	269-58-34	30.339
合計				倍面積 面積	-743.988464 371.99	743.988464 371.99			84.754

面積 (座標法) 計算書

地番 = 4-2

測点名	[1] X(i)	[2] X(i+1)-X(i-1)	[3] Y(i)	[4] Y(i+1)-Y(i-1)	[2]*[3]	[1]*[4]	方向角	夾角	距離
4-13K	-149277.680	31.126	-38732.420	13.261	-1205585.304920	-1979571.314480	86-47-45	269-57-26	14.957
4-29	-149276.844	-40.849	-38717.486	17.245	1581570.585614	-2574279.174780	176-49-36	270-01-51	41.749
4-32	-149318.529	-42.524	-38715.175	-12.631	1646324.101700	1886042.339799	266-47-10	269-57-34	14.966
4-20	-149319.368	10.559	-38730.117	-15.572	-408951.305403	2325201.198496	356-50-11	270-03-01	11.415
4-22K	-149307.970	41.688	-38730.747	-2.303	-1614607.380936	343856.254910	356-50-19	180-00-08	30.336
合計				倍面積 面積	-1249.303945 624.65	1249.303945 624.65			113.423

面積 (座標法) 計算書

地番 = 4-4

測点名	[1] X(i)	[2] X(i+1)-X(i-1)	[3] Y(i)	[4] Y(i+1)-Y(i-1)	[2]*[3]	[1]*[4]	方向角	夾角	距離
4-29	-149276.844	43.762	-38717.486	35.170	-1694354.622332	-5250066.603480	86-49-42	270-00-06	37.539
4-16	-149274.767	-39.622	-38680.005	39.786	1532579.158110	-5939045.879862	176-50-10	270-00-28	41.763
4-17	-149316.466	-43.762	-38677.700	-35.170	1692613.507400	5251460.109220	266-50-57	270-00-47	37.532
4-32	-149318.529	39.622	-38715.175	-39.786	-1533972.663850	5940786.994794	356-49-36	269-58-39	41.749
合計				倍面積 面積	-3134.620672 1567.31	3134.620672 1567.31			158.583

面積 (座標法) 計算書

地番 = 4-5

測点名	[1] X(i)	[2] X(i+1)-X(i-1)	[3] Y(i)	[4] Y(i+1)-Y(i-1)	[2]*[3]	[1]*[4]	方向角	夾角	距離
4-16	-149274.767	43.294	-38680.005	26.279	-1674612.136470	-3922791.601993	86-48-22	269-58-12	28.628
4-3	-149273.172	-1.071	-38651.421	31.574	41395.671891	-4713151.132728	131-43-17	224-54-55	4.006
4-4	-149275.838	-38.734	-38648.431	4.979	1497008.326354	-743244.397402	176-50-37	225-07-20	36.123
4-5	-149311.906	-39.044	-38646.442	-0.683	1508911.681448	101980.031798	221-55-09	225-04-32	4.000
4-6	-149314.882	-3.715	-38649.114	-16.241	143581.458510	2425022.998562	266-52-57	224-57-48	13.589
4-102	-149315.621	-1.584	-38662.683	-28.586	61241.689872	4268336.341906	266-46-46	179-53-49	15.041
4-17	-149316.466	40.854	-38677.700	-17.322	-1580138.755800	2586459.824052	356-50-10	270-03-24	41.763
合計				倍面積 面積	-2612.064195 1306.03	2612.064195 1306.03			143.150

面積 (座標法) 計算書

地番 = 4-8  
測点名

	[1] X(i)	[2] X(i+1)-X(i-1)	[3] Y(i)	[4] Y(i+1)-Y(i-1)	[2]*[3]	[1]*[4]	方向角	夾角	距離
4-22K	-149307.970	-11.167	-38730.747	4.770	432506.251749	-712199.016900	176-50-11	270-01-48	11.415
4-20	-149319.368	-12.275	-38730.117	-15.095	475412.186175	2253975.859960	266-48-28	269-58-17	15.749
4-7	-149320.245	-0.078	-38745.842	-16.598	3022.175676	2478417.426510	312-27-57	225-39-29	1.183
4-10	-149319.446	11.356	-38746.715	-1.388	-440007.695540	207255.391048	357-12-26	224-44-29	10.570
4-21	-149308.889	11.245	-38747.230	11.828	-435712.601350	-1766025.539092	86-48-35	269-36-09	12.362
4-74K	-149308.201	0.919	-38734.887	16.483	-35597.361153	-2461047.077083	86-48-23	179-59-48	4.146
合計				倍面積 面積	-377.044443 188.52	377.044443 188.52			55.425

面積 (座標法) 計算書

地番 = 4-9  
測点名

	[1] X(i)	[2] X(i+1)-X(i-1)	[3] Y(i)	[4] Y(i+1)-Y(i-1)	[2]*[3]	[1]*[4]	方向角	夾角	距離
4-73K	-149277.908	30.521	-38736.560	2.467	-1182278.547760	-368268.599036	86-50-52	270-00-32	4.146
4-13K	-149277.680	-30.062	-38732.420	5.813	1164374.010040	-867751.153840	176-50-19	269-59-27	30.336
4-22K	-149307.970	-30.521	-38730.747	-2.467	1182101.129187	368342.761990	266-48-23	269-58-04	4.146
4-74K	-149308.201	30.062	-38734.887	-5.813	-1164448.172994	867928.572413	356-50-20	270-01-57	30.339
合計				倍面積 面積	-251.581527 125.79	251.581527 125.79			68.967