


(変更前)

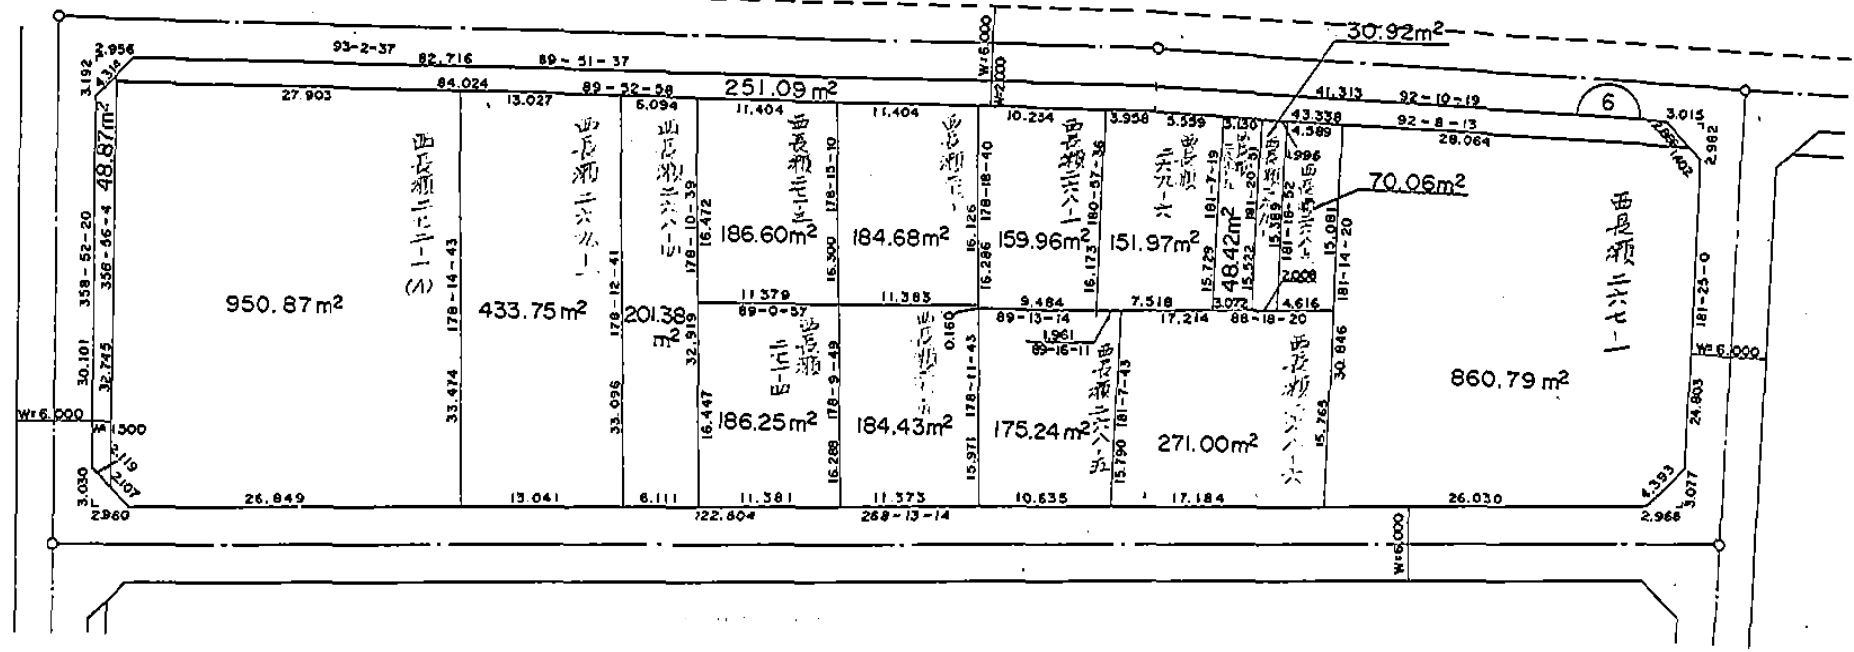

6  
10工区

1:500





面積計算書		工区	10	ブロック	6	計算者	精算者	備考	(1)
点	①	②	③		④	② × ③		① × ④	
	X	$X_{n-1} - X_{n+1}$	Y		$Y_{n-1} - Y_{n+1}$				
6-8	-150402.043	2.033	-41225.939		-28.107	-83812.333987		4227350.222601	
6-9	-150403.063	25.815	-41224.977		-0.349	-1064222.781255		52490.668987	
6-10	-150427.858	27.964	-41225.590		3.656	-1152832.398760		-549964.248848	
6-11	-150431.027	3.977	-41228.633		29.060	-163966.273441		-4371525.644620	
6-28	-150431.835	-14.954	-41254.650		25.676	616922.036100		-3862487.795460	
6-44	-150416.073	-15.809	-41254.309		-1.242	652189.370981		186816.762666	
6-48	-150416.026	-15.043	-41253.408		-1.225	620575.016544		184259.631850	
6-47	-150401.030	-13.983	-41253.084		-27.469	576841.873572		4131365.893070	
TOTAL						1694.509754		-1694.509754	
					モニタ	847.254877			













# 面積計算書

点	①	②	③	④	② × ③	① × ④
	X	$X_{n-1} - X_{n+1}$	Y	$Y_{n-1} - Y_{n+1}$		
6-18	-150400.542	-16.756	-41325.368	-12.514	692447.866208	1882112.382588
6-19	-150400.515	16.522	-41312.341	-13.544	-682562.498002	2037024.575160
6-46	-150417.064	16.756	-41311.824	12.514	-692220.922944	-1882319.138896
6-45	-150417.271	-16.522	-41324.855	13.544	682769.254310	-2037251.518424
TOTAL					433.699572	-433.699572
				メソキ	216.849786	

工区

10

ブロック

6

計算者

精算者

備考

西長瀬269-1

(2-1)



面積計算書		工区	ブロック	計算者	精算者	備考
	10	6	高藤			全体
点	①	②	③	④	② × ③	① × ④
	X	$X_{n-1} - X_{n+1}$	Y	$Y_{n-1} - Y_{n+1}$		
6-16	-150398.604	-3.371	-41351.915	-85.609	139397.305465	12875474.089836
6-2 (Ⅱ)	-150398.432	1.364	-41269.200	-123.999	-56291.188800	18649255.169568
6-17	-150399.968	4.631	-41227.916	-44.223	-190926.478996	6551137.784864
6-9	-150403.063	27.890	-41224.977	-2.326	-1149764.608530	349837.524538
6-10	-150427.858	27.964	-41225.590	3.656	-1152832.398760	-549964.248848
6-11	-150431.027	6.976	-41228.633	125.588	-287610.943808	-18892331.818876
6-12	-150434.834	0.871	-41351.178	125.583	-36016.876038	-18892057.758222
6-14	-150431.898	-33.031	-41354.216	3.631	1365971.108696	-546218.221638
6-15	-150401.803	-33.294	-41354.809	-2.301	1376867.010846	346074.548703
TOTAL					8792.930075	8792.930075
				マンピキ	4396.465038	





























地番	地番	地積	摘要(变更后)
1	西長瀬 267-1	860.79	1-1 西長瀬 267-1 847.25
2	西長瀬 268-6	271.00	1-2 西長瀬 267-1 13.53
3	西長瀬 268-5	175.24	
4	西長瀬 271-5	184.43	
5	西長瀬 271-4	186.25	6-1 西長瀬 268-4 100.67
6	西長瀬 268-4	201.38	6-2 西長瀬 268-7 100.70
7	西長瀬 269-1	433.75	7-1 西長瀬 269-1 216.84
8	西長瀬 272-1(A)	950.87	7-2 西長瀬 269-7 216.89
9	西長瀬 271-3	186.60	
10	西長瀬 271-1	184.68	
11	西長瀬 268-1	159.96	
12	西長瀬 269-6	151.97	
13	西長瀬 269-5	48.42	
14	西長瀬 269-2	30.92	
15	西長瀬 268-3	70.06	
		計 4096.52	4096.28
	全体	4096.50	

計算者



点検者

