


画地略図

街区番号

10-26-2

備考


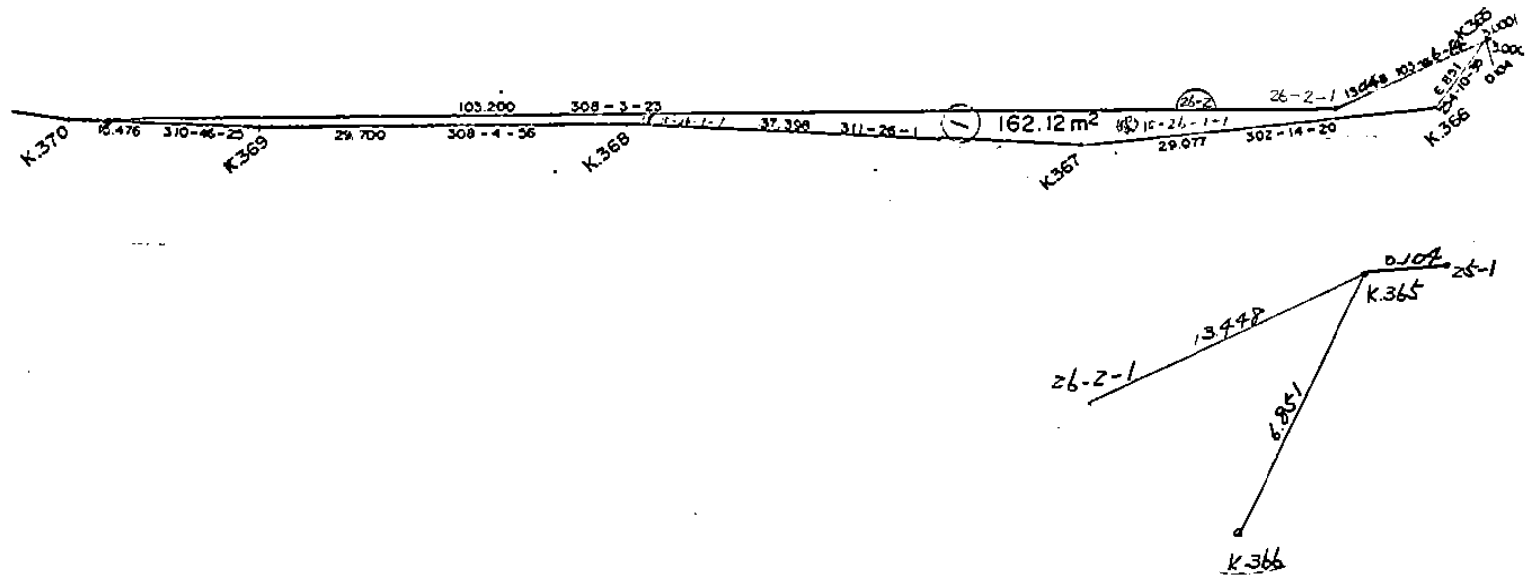


記入者



点検者



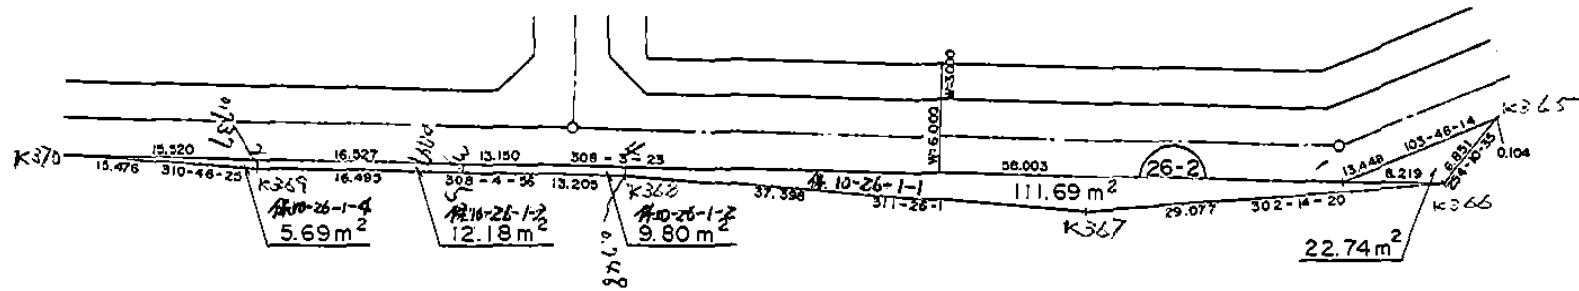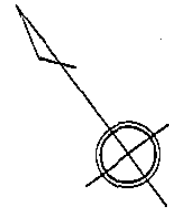

26-2
10区

S = 1 : 500

面積計算書		工区	ブロック	計算者	精算者	備考
		10	26-2	齋藤		全体 (未) 26-1-1
点	①	②	③	④	② × ③	① × ④
	X	$X_{n-1} - X_{n+1}$	Y	$Y_{n-1} - Y_{n+1}$		
K.365	-151109.725	5.069	-41544.893	-6.470	-210591.062617	977679.920750
K.366	-151111.593	-13.643	-41551.484	31.185	566886.896212	-4712415.027705
K.367	-151096.082	40.259	-41576.078	52.632	1673811.324202	-7952438.987324
K.368	-151071.334	-43.067	-41604.116	51.416	1791764.463772	-7767483.703944
K.369	-151053.015	-28.426	-41627.494	35.098	1183303.144444	-5301658.720470
K.370	-151042.908	53.509	-41639.214	-69.548	-2228072.701926	10503523.822320
26-2-1	-151106.524	66.817	-41557.954	-94.321	-2776777.812418	14252518.450204
TOTAL					324.251669	324.251669
				メソキ	162.125835	

面積計算書

点	①	②	③	④	② × ③	① × ④
	X	$X_{n-1} - X_{n+1}$	Y	$Y_{n-1} - Y_{n+1}$		
K.370	-151042.908	-0.540	-41639.214	-0.501	22485.175560	75672.496908
26-2-2	-151052.475	10.107	-41626.993	-11.720	-420724.018251	1770335.007000
K.369	-151053.015	-9.567	-41627.494	12.221	398250.235098	-1846018.896315
TOTAL					11.392407	-11.392407
				メジキ	5.696203	

工区

10

ブロック

26-2

計算者


精算者

備考

保 10-26-1-4

5

B.NO. 26-2 各筆面積計算書

地番 西番	地番	限切	地積	摘要
/	(保) 26-1-1		162 12	
		計	162 12	
	全体		162 12	
計算者			点検者	