


画地略図

街区番号

10-38

備考

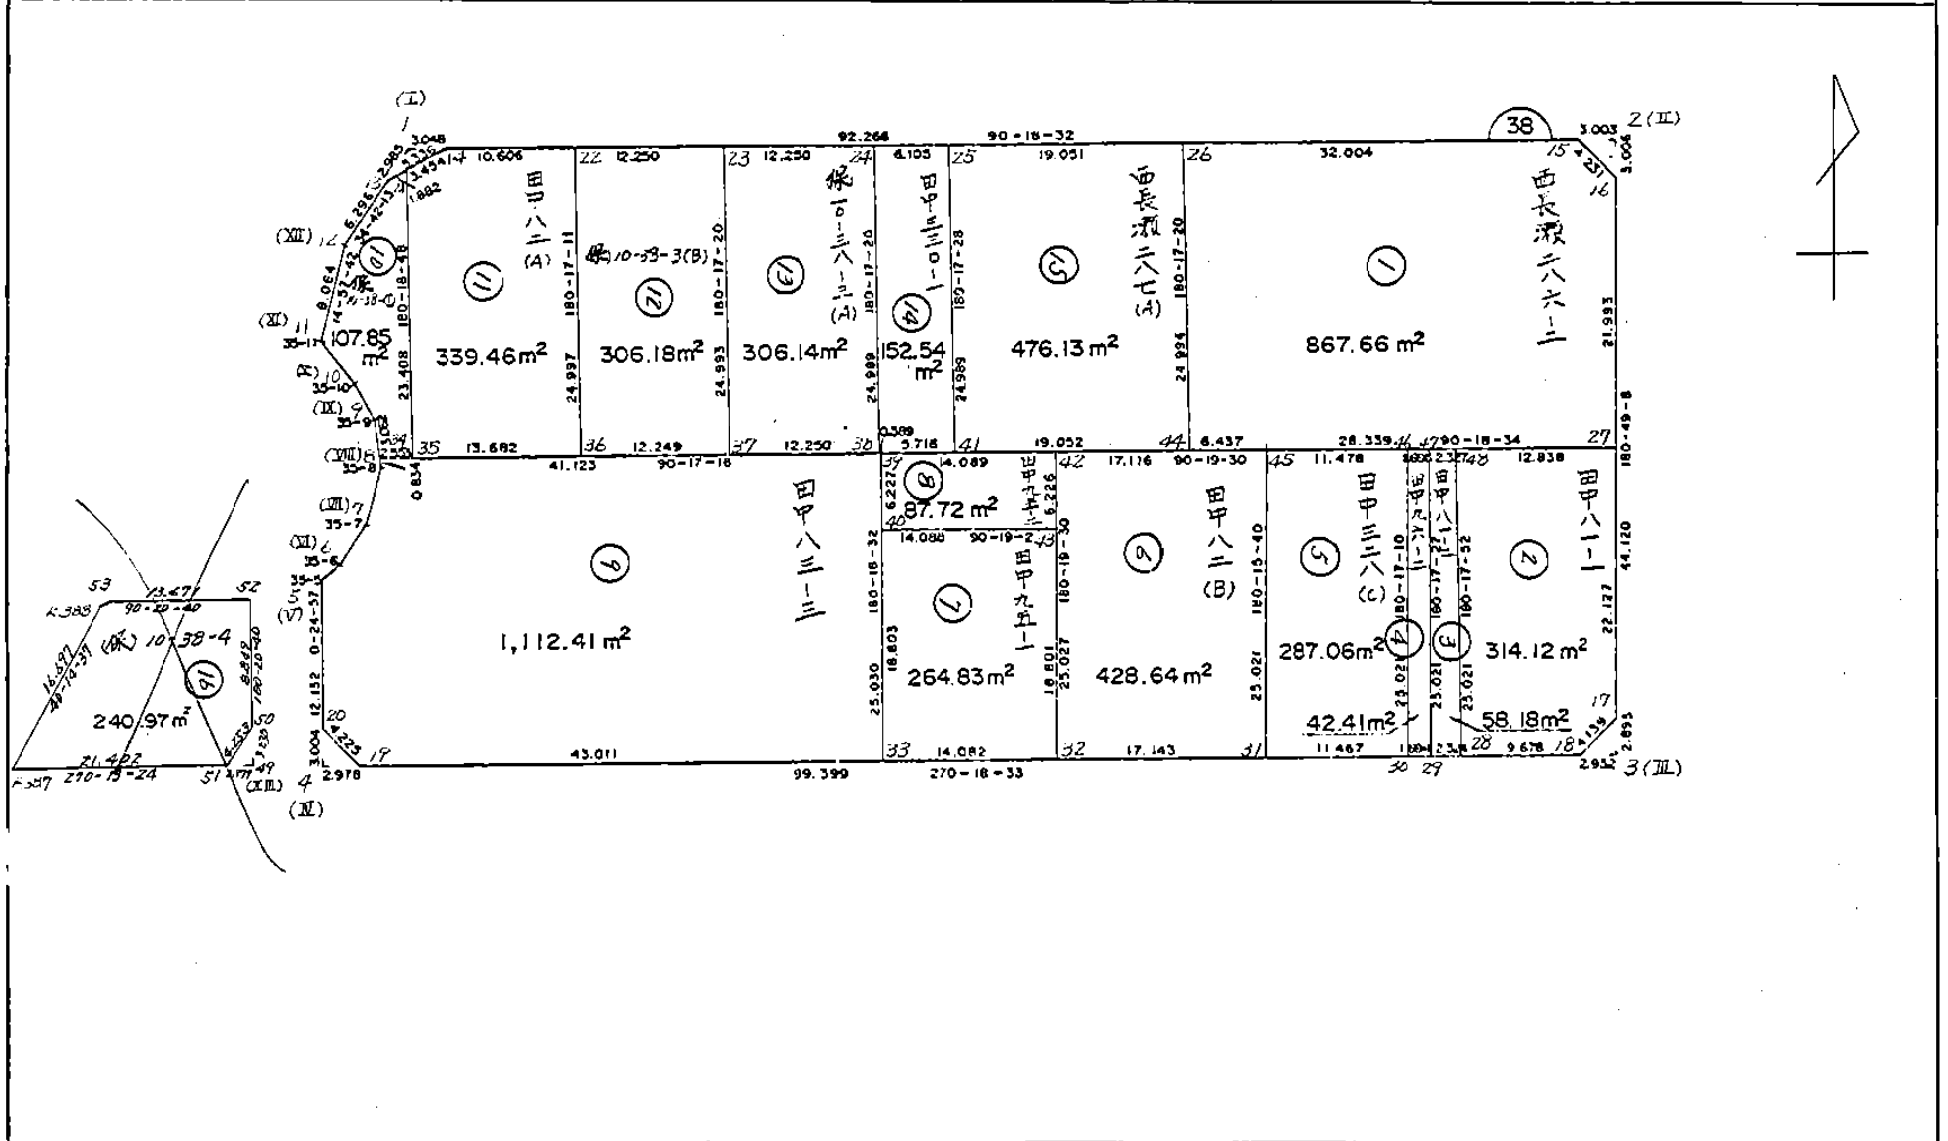

記入者



点検者




画地略図

街区番号

10-38

備考

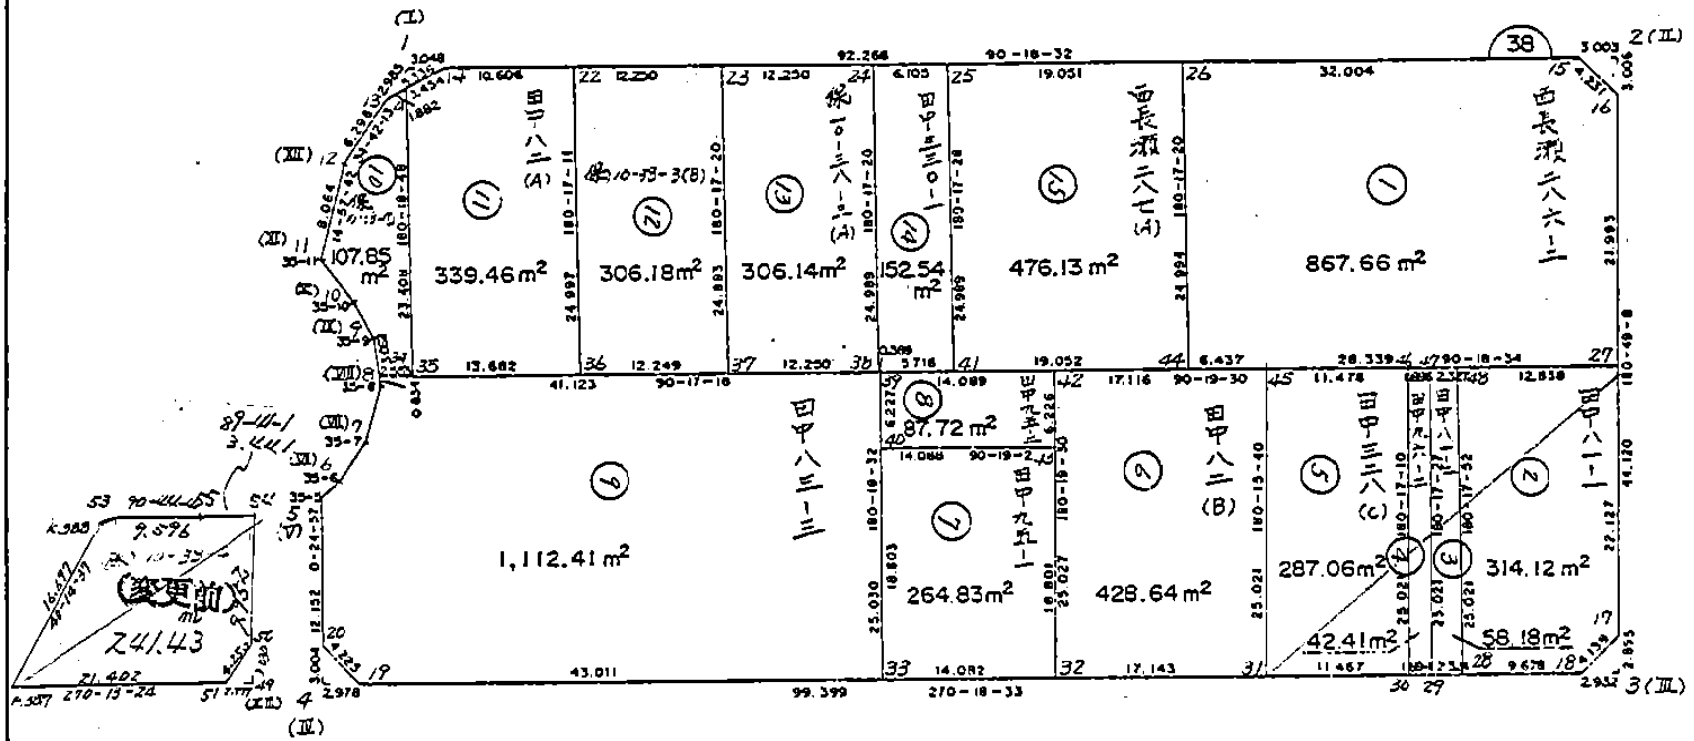

記入者




点検者



K.398-K.399	337-39-31	0.963
K.397-K.398	327-39-24	1.178
K.396-K.397	318-40-16	2.827
K.395-K.396	322-22-42	2.043
K.394-K.395	331-32-2	1.847
K.393-K.394	353-5-49	1.582
K.392-K.393	14-50-53	2.568
K.391-K.392	33-51-39	1.893
K.390-K.391	45-40-27	1.923
K.389-K.390	60-15-18	2.016

35-10-35-11	323-6-14
35-9-35-10	331-24-39
35-8-35-9	312-32-43
35-7-35-8	15-30-27
35-6-35-7	33-33-4
35-5-35-6	32-23-34

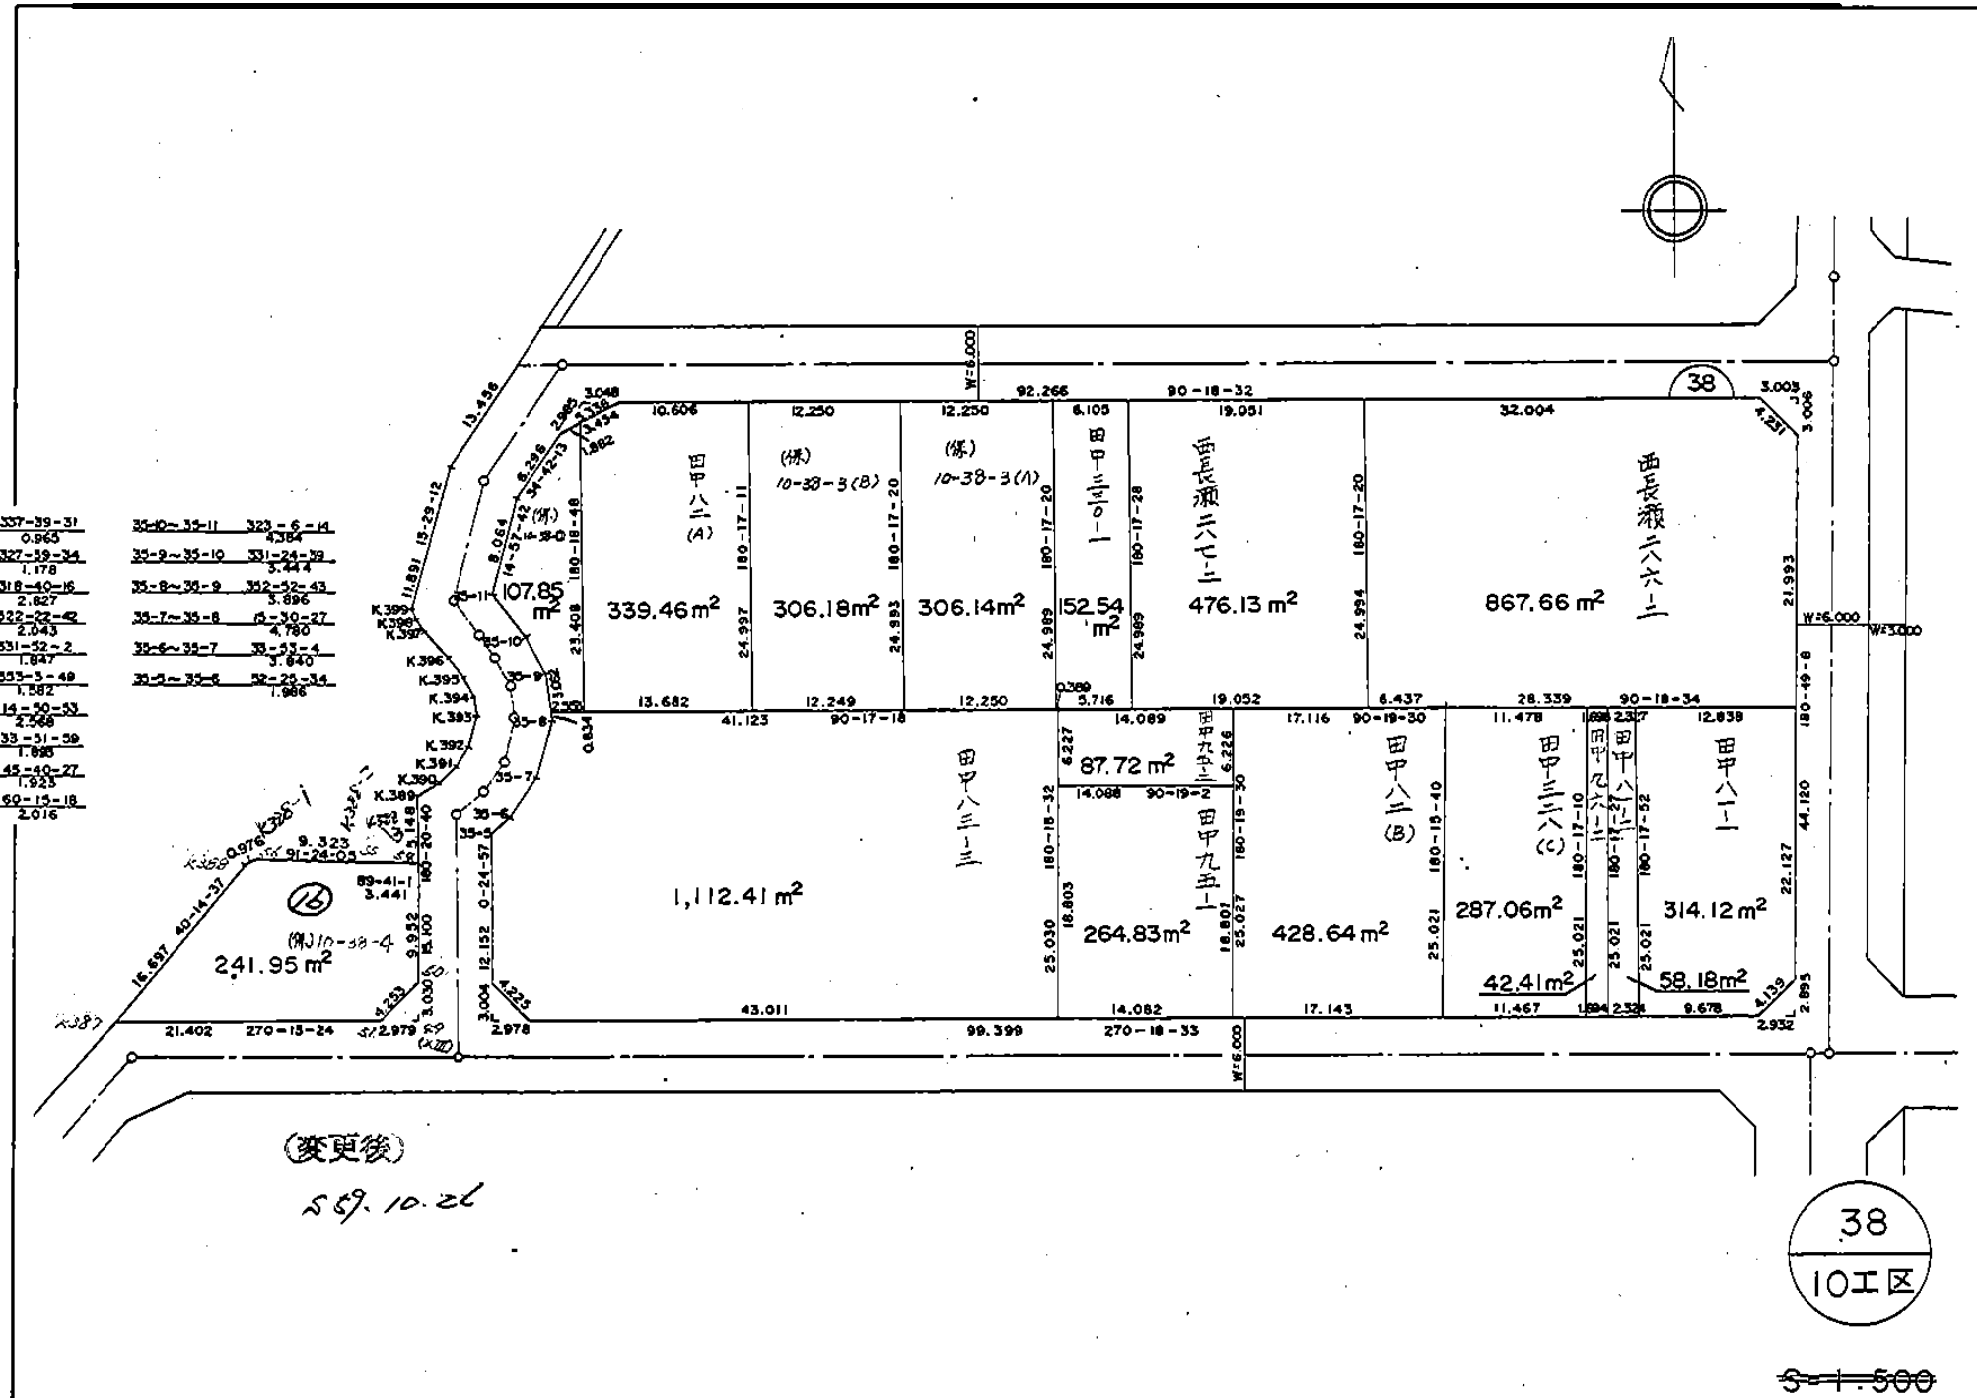

(変更後)
59.10.26

38
10I区


1:500

画地略図

街区番号

10-38

備考

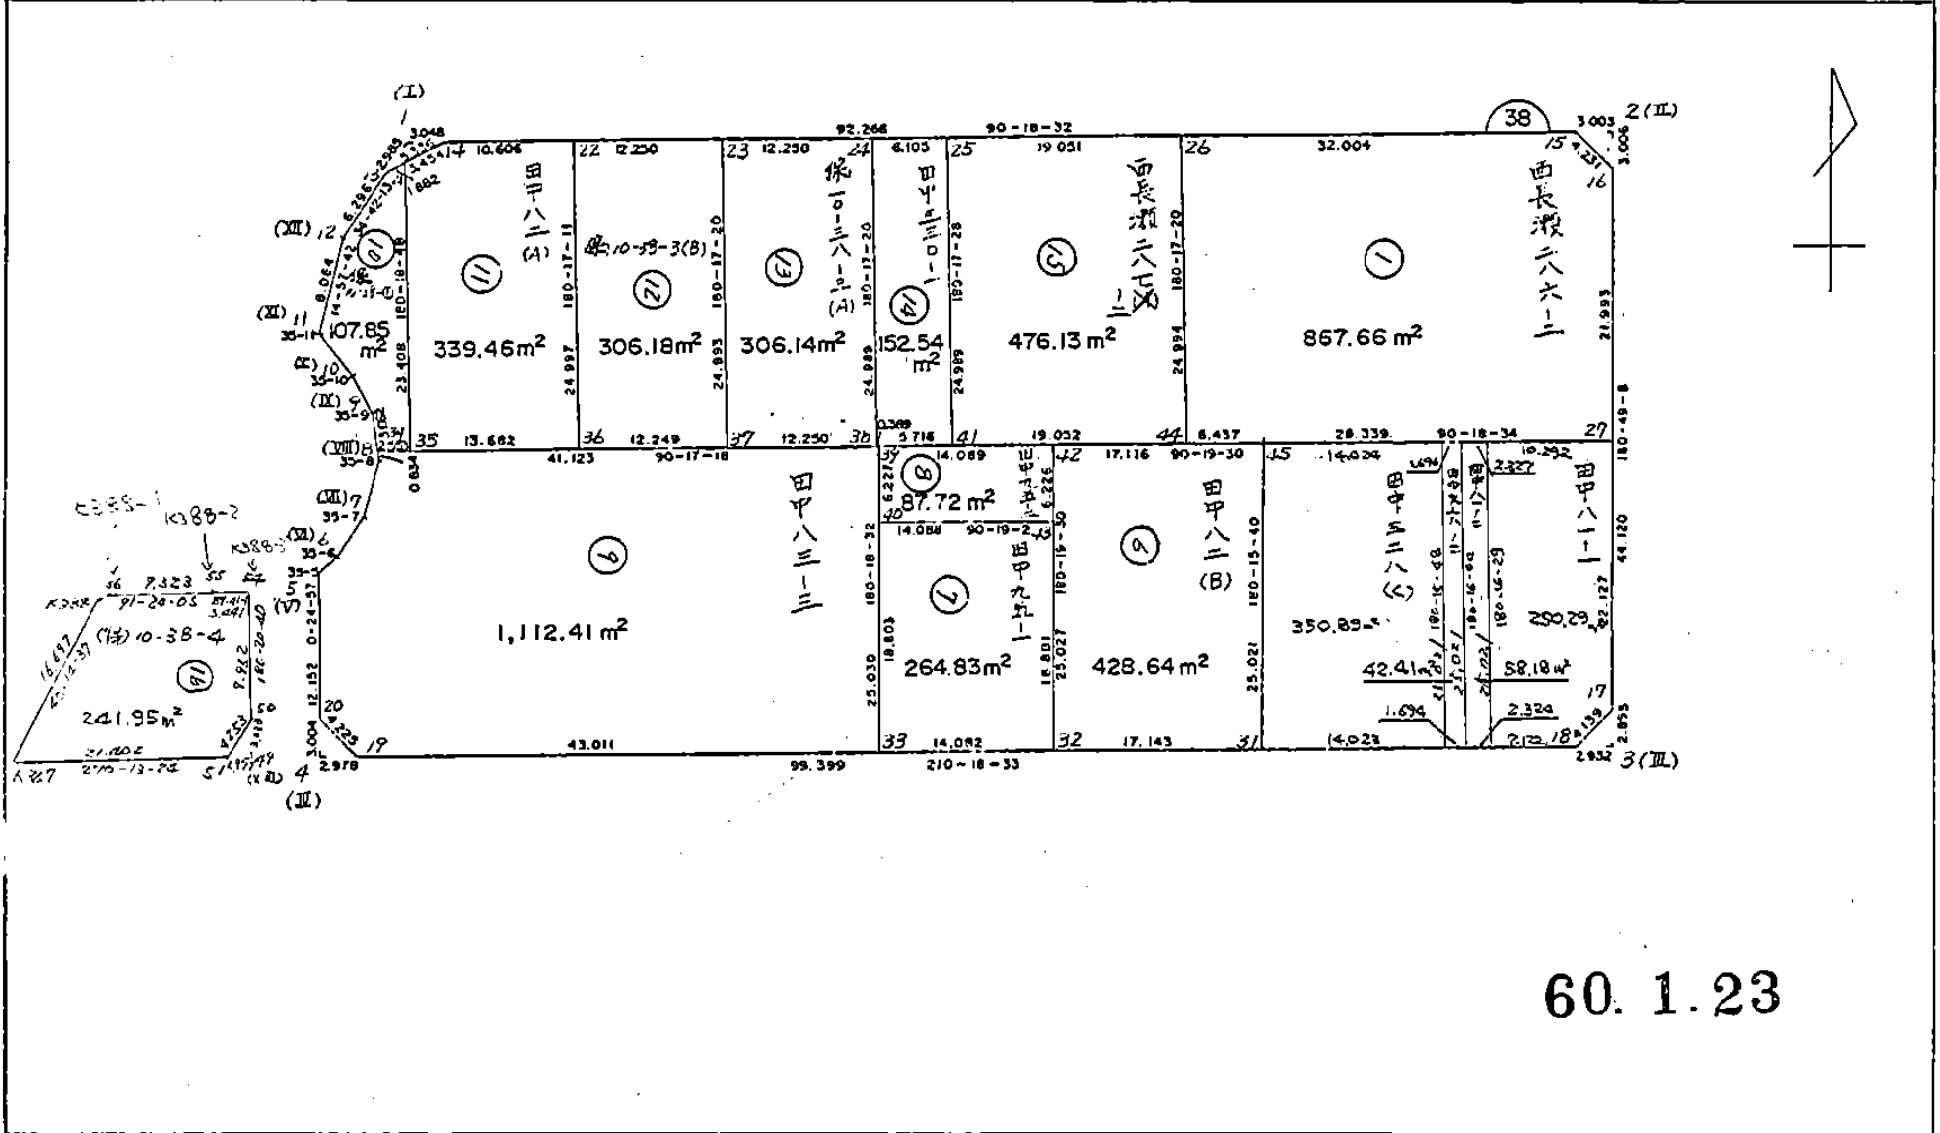

60.1.23

記入者



点検者



面積計算書		工区	ブロック	計算者	精算者	備考	全体	2-1
		10	38					
点	①	②	③	④	② × ③	① × ④		
	X	$X_{n-1} - X_{n+1}$	Y	$Y_{n-1} - Y_{n+1}$				
38-13	-150508.002	-7.614	-41682.901	-8.332	317373.608214	1254032.672664		
38-14	-150505.564	-1.941	-41678.154	-97.012	80897.296914	14600845.774768		
38-15	-150506.061	3.520	-41585.889	-95.225	-146382.329280	14331939.658725		
38-16	-150509.084	47.138	-41582.929	-2.329	-1960136.107202	350535.656636		
38-17	-150553.199	46.994	-41583.560	3.604	-1954177.818640	-542593.729196		
38-18	-150556.078	2.343	-41586.533	102.371	-97437.246819	-15412576.260938		
38-19	-150555.542	-3.556	-41685.931	102.353	148235.170636	-15409811.390326		
38-20	-150552.522	-15.172	-41688.886	2.867	632503.778392	-431634.080574		
38-5(V)	-150540.370	-13.363	-41688.798	-1.662	557087.407674	250198.094940		
38-6(VI)	-150539.159	-4.399	-41687.224	-3.715	183382.098376	559252.975685		
38-7(VII)	-150535.971	-7.794	-41685.083	-3.419	324893.536902	514682.484849		
38-8(VIII)	-150531.365	-8.472	-41683.805	-0.795	353145.195960	119672.435175		
38-9(IX)	-150527.499	-6.890	-41684.288	2.131	287204.744320	-320774.100369		
38-10(X)	-150524.475	-6.530	-41685.936	4.280	272209.162080	-644244.753000		

面積計算書		工区	ブロック	計算者	精算者	備考
		10	38	齋藤		田中 83-3
点	①	②	③	④	② × ③	① × ④
	X	$X_{n-1} - X_{n+1}$	Y	$Y_{n-1} - Y_{n+1}$		
38-34	-150530.537	-0.621	-41683.908	-41.019	25885.706868	6174612.097203
38-39	-150530.744	25.237	-41642.786	-40.987	-1050938.990282	6169803.604328
38-33	-150555.774	24.798	-41642.921	43.145	-1032661.154958	-6495728.869230
38-19	-150555.542	-3.252	-41685.931	45.965	135562.647612	-6920285.488030
38-20	-150552.522	-15.172	-41688.886	2.867	632503.778392	-431634.080574
38-5 (V)	-150540.370	-13.363	-41688.798	-1.662	557087.407674	250198.094940
38-6 (VI)	-150539.159	-4.399	-41687.224	-3.715	183382.098376	559252.975685
38-7 (VII)	-150535.971	-7.794	-41685.083	-3.419	324893.536902	514682.484849
38-8 (VIII)	-150531.365	-5.434	-41683.805	-1.175	226509.796370	176874.353875
TOTAL					2224.826954	2224.826954
				メロキ	1112.413477	

面積計算書		工区	ブロック	計算者	精算者	備考
		0	38			(保) 10-38-1
点	①	②	③	④	② × ③	① × ④
	X	$X_{n-1} - X_{n+1}$	Y	$Y_{n-1} - Y_{n+1}$		
38-13	-150508.002	-6.036	-41682.901	-5.259	251597.990436	791521.582518
38-21	-150507.142	22.548	-41681.227	-1.546	-939828.306396	232684.041532
38-35	-150530.550	23.395	-41681.355	2.681	-975135.300225	-403572.404550
38-34	-150530.537	-3.051	-41683.908	2.933	127177.603308	-441506.065021
38-9 (X)	-150527.499	-6.062	-41684.288	2.028	252690.153856	-305269.767972
38-10 (X)	-150524.475	-6.530	-41685.936	4.280	272209.162080	-644244.753000
38-11 (XI)	-150520.969	-11.297	-41688.568	0.550	470955.752696	-82786.532950
38-12 (XII)	-150513.178	-12.967	-41686.480	-5.667	540548.663962	852958.179726
TOTAL					215.719717	215.719717
				メンセ*	107.859859	

面積計算書

工
区

10

ブ
ロ
ック

38

計
算
者

精
算
書

備
考

(保) 10-38-4

点	①	②	③	④	⑤	⑥	③ × ⑤		② × ⑥	
	X	X (定数)	$X_{n-1} - X_{n+1}$	Y	Y (定数)	$Y_{n-1} - Y_{n+1}$	+	-	+	-
K388	-150,542.62	^(-150,540) - 2.62	- 12.991	-41,708.468	^(-41,690) - 18.468	- 11.423	239.917788		30.031067	
53	-150,542.383	- 2.383	- 2.123	-41,707.832	- 17.832	- 10.231	2.193336		24.380473	
55	-150,542.505	- 2.506	+ 0.104	-41,698.237	- 8.237	- 13.036		0.856668	32.668216	
54	-150,542.487	- 2.487	+ 9.933	-41,694.796	- 4.796	- 3.381		47.638668	2,408547	
50	-150,552.439	- 12.439	+ 12.970	-41,694.856	- 4.856	+ 3.057		62.982320	38.626023	
51	-150,555.457	- 15.457	+ 2.935	-41,697.853	- 7.853	+ 24.399		23,048555	377.135343	
K387	-150,555.374	- 15.374	- 12.828	-41,719.255	- 29.255	+ 10.615	375.283140		163.195010	
							617,394264	134,526191	95,488303	578,356376
							482.868073			482.868073
										$\frac{1}{2} = 241,4340365$

地番	地番	限切	地積	摘要
1	西長瀬 286-2		867.66	
2	田中 81-1		314.12	
3	田中 81-2		58.18	
4	田中 96-2		42.41	
5	田中 328(C)		287.06	
6	田中 82(B)		428.64	
7	田中 95-1		264.83	
8	田中 95-2		87.72	
9	田中 83-3		1112.41	
10	(保) 10-38-1		107.85	
11	田中 82(A)		339.46	
12	(保) 10-38-3(B)		306.18	
13	(保) 10-38-3(A)		306.14	
14	田中 330-1		152.54	
15	西長瀬 287(A)		476.13	(変更後) 59.10.26
16	(保) 10-38-4		240.97	241.95 m ² 241.13
		計	5392.30	5393.28 m ² 5392.76
	全体		5392.42	5393.40 m ² 5392.88

計算者



点検者

