


## 8 ブロック

# 画地略图

街区番号

1-8



備考

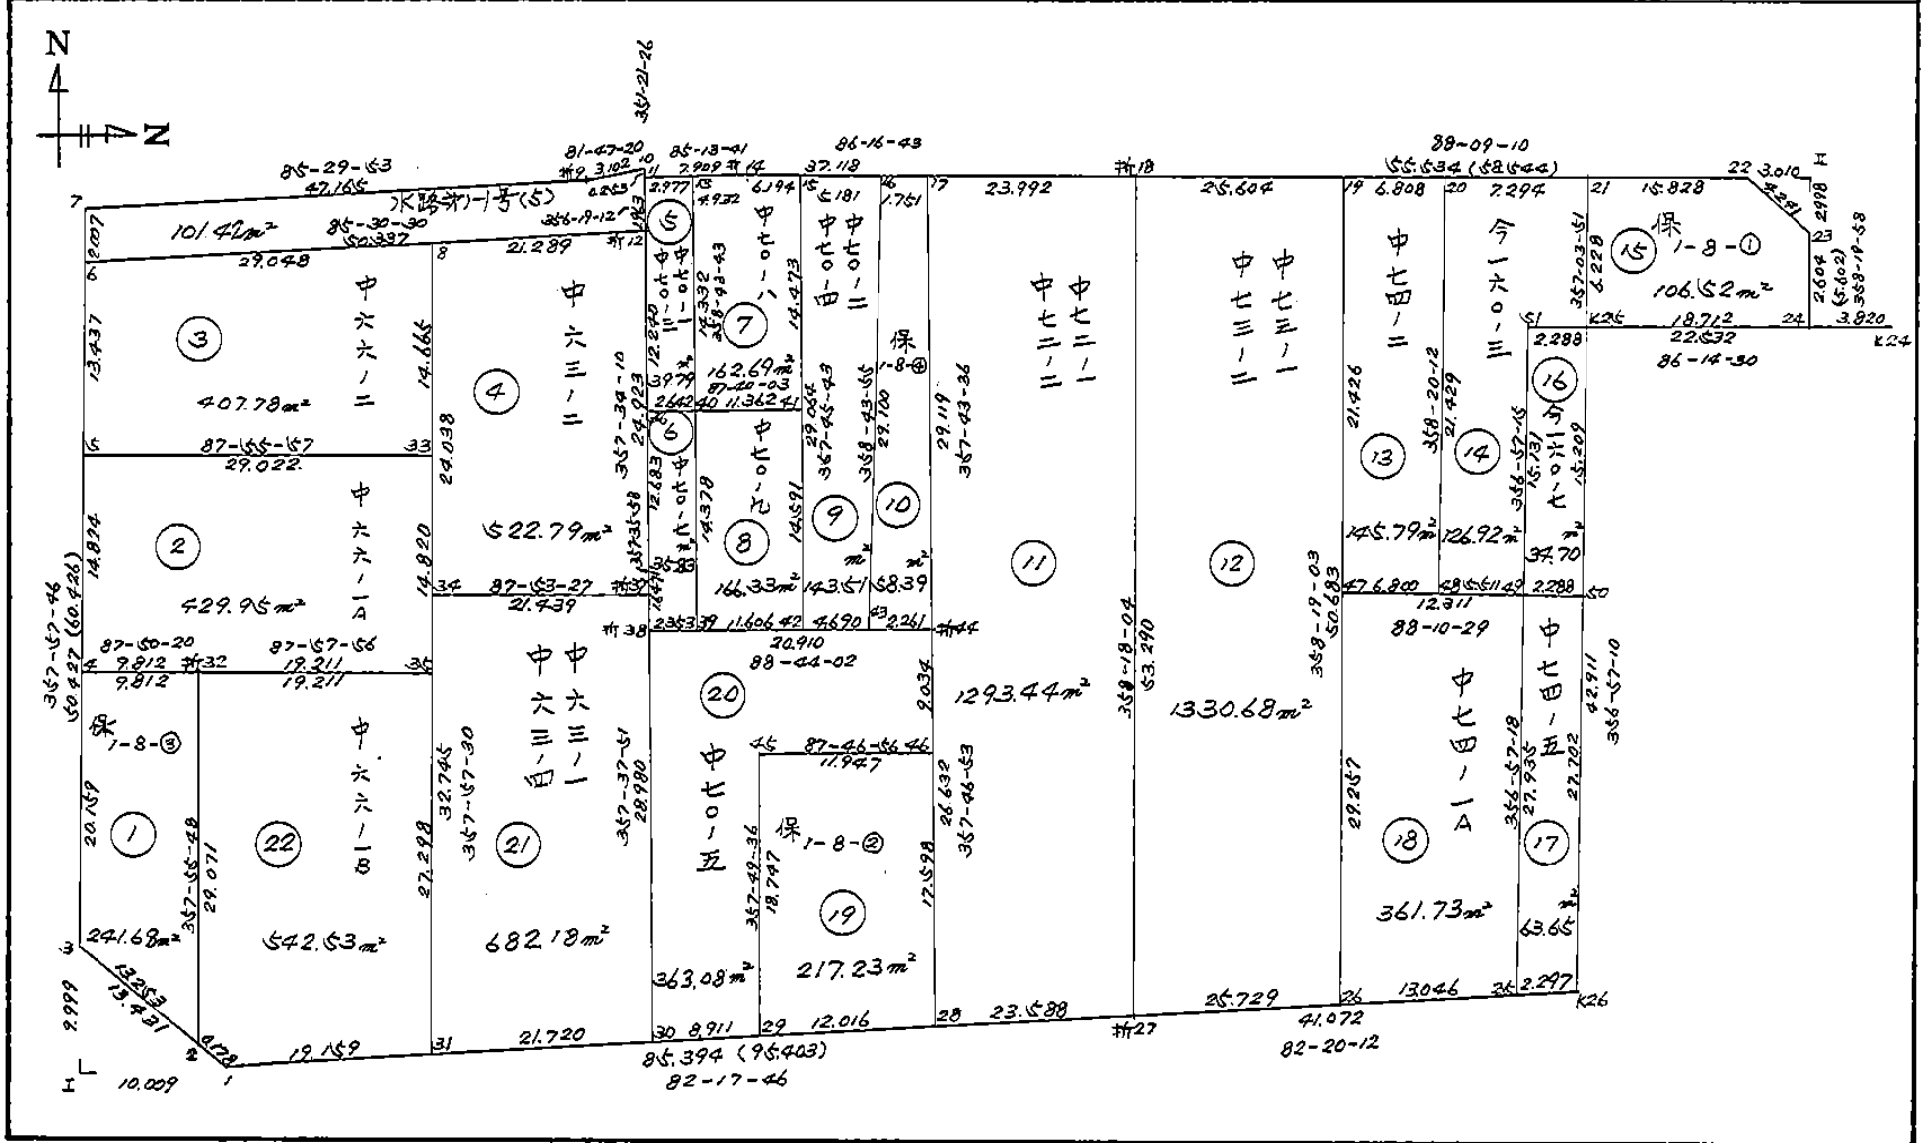


記入者

点検者

权利違11=53分

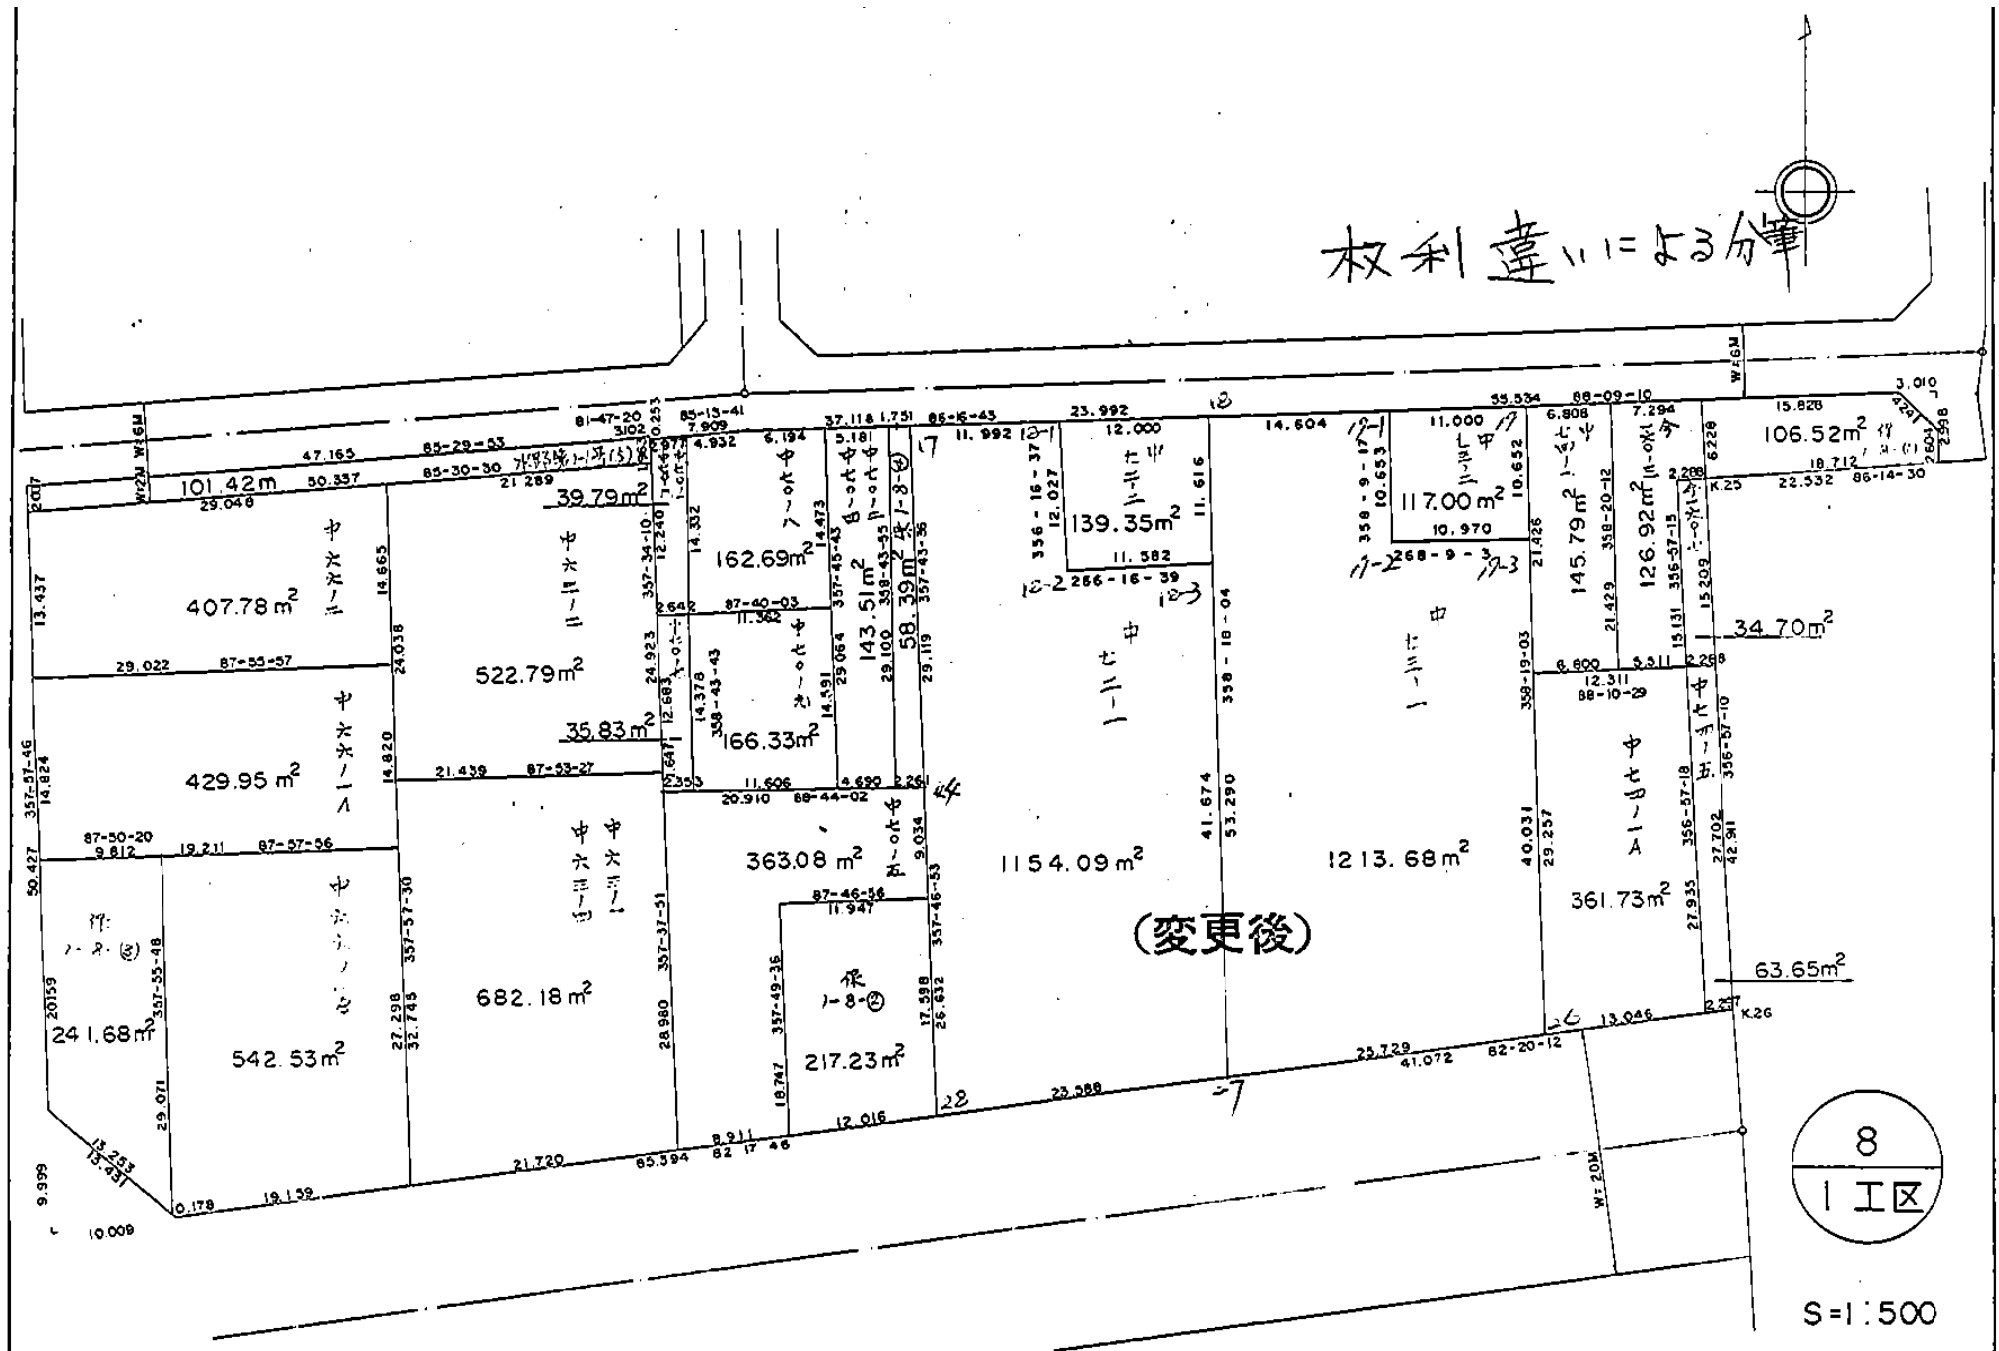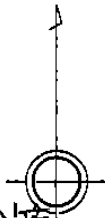

(変更後)

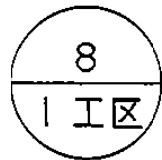

S=1:500










面積計算書		工 区	1	ブ ロ ック	8	計 算 者	⊙	精 算 者	備 考	全体
点 名	X ①	$X_{n-1} - X_{n+1}$ ②	Y ③	$Y_{n-1} - Y_{n+1}$ ④	② × ③	① × ④				
	-150,000.000		-40,000.000							
1-8-1	-459.622	2.796	-267.696	94.897	-748.478016	-43616.748934				
1-8-3	-450.971	-59.046	-277.970	12.067	16413.016620	-5441.867057				
1-8-7	-400.576	-54.097	-279.763	-45.226	15134.339011	18116.450176				
1-8-9	-396.874	-4.145	-232.744	-50.089	964.723880	19879.021786				
1-8-10	-396.431	-0.193	-229.674	-3.108	44.327082	1232.107548				
1-8-11	-396.681	-0.408	-229.636	-7.920	93.691488	3141.713520				
1-8-14	-396.023	-1.773	-221.754	-44.983	393.169842	17814.302609				
1-8-18	-394.908	-2.905	-184.653	-92.606	536.416965	36570.850248				
1-8-22	-393.118	1.110	-129.148	-58.600	-143.354280	23036.714800				
1-8-23	-396.018	5.503	-126.053	-3.171	-693.669659	1255.773078				
1-8-24	-398.621	3.830	-125.977	18.596	-482.491910	-7412.756116				
K-25	-399.848	44.077	-144.649	16.391	-6375.693973	-6553.908568				
K-26	-442.698	48.327	-142.368	38.424	-6880.218336	-17010.227952				









面積計算書		工区	1	ブロック	8	計算者		精算者	備考
点名	X ①	$X_{n-1} - X_{n+1}$ ②	Y ③	$Y_{n-1} - Y_{n+1}$ ④	② × ③	① × ④			
1-8-5	-150,416.010	-12.381	-40,279.214	29.481	498696.948534	-4434414.390810			
1-8-6	-150,402.582	-15.703	-40,279.692	-28.481	632512.003476	4283615.937940			
1-8-8	-150,400.307	12.381	-40,250.733	-29.481	-498344.325273	4433951.450660			
1-8-33	-150,414.963	15.703	-40,250.211	28.481	-632049.063333	-4283968.561200			
				倍面積	815.563404	815.563410			
				1/2	407.781702				

中 66-2













面積計算書		工区	1	ブロック	8	計算者		精算者	備考
点名	X ①	$X_{n-1} - X_{n+1}$ ②	Y ③	$Y_{n-1} - Y_{n+1}$ ④	② × ③	① × ④			
1-8-39	-150,425.135	-14.118	-40,226.032	11.923	567911.119776	-1793518.884600			
1-8-40	-150,410.761	-14.836	-40,226.351	-11.034	596798.143436	1659632.336870			
1-8-41	-150,410.299	14.118	-40,214.998	-11.923	-567755.341764	1793341.994970			
1-8-42	-150,424.879	14.836	-40,214.428	11.034	-596621.253808	-1659788.114880			
				倍面積	332.667640	332.667640			
				1/2	166.333820				


申 70-9






面積計算書		工区	1	ブロック	8	計算者		精算者	備考
点名	X ①	$X_{n-1} - X_{n+1}$ ②	Y ③	$Y_{n-1} - Y_{n+1}$ ④	② × ③	① × ④			
1-8-17	-150,395.629	-29.817	-40,208.634	-22.826	1198900.839970	3432930.627550			
1-8-18	-150,394.908	52.546	-40,184.653	-25.561	-2111542.776530	3844244.243380			
1-8-27	-150,448.175	56.429	-40,183.073	21.795	-2267490.626310	-3279017.974120			
1-8-28	-150,451.337	-23.450	-40,206.448	24.406	942841.205600	-3671915.330820			
1-8-44	-150,424.725	-55.708	-40,207.479	2.186	2239878.240130	-328828.448850			
				倍面積	2586.882860	2586.882860			
				1/2	1293.441430				

中72-1  
中72-2

面積計算書		工区	1	ブロック	8	計算者		精算者	備考
点名	X ①	$X_{n-1} - X_{n+1}$ ②	Y ③	$Y_{n-1} - Y_{n+1}$ ④	② × ③	① × ④			
1-8-18	-150,394.908	-54.092	-40,184.653	-24.011	2173668.250070	3611132.135980			
1-8-19	-150,394.083	49.836	-40,159.062	-27.079	-2001367.013830	4072521.373550			
1-8-26	-150,444.744	54.092	-40,157.574	24.011	-2172203.492800	-3612328.748180			
1-8-27	-150,448.175	-49.836	-40,183.073	27.079	2002563.626020	-4073986.130820			
				倍面積	2661.369460	2661.369470			
				1/2	1330.684730				

中73-1  
中73-2

面積計算書		工区	1	ブロック	8	計算者		精算者	備考
点名	X ①	$X_{n-1} - X_{n+1}$ ②	Y ③	$Y_{n-1} - Y_{n+1}$ ④	② × ③	① × ④			
1-8-19	-150,394.083	-21.637	-40,159.062	-6.175	868921.624494	928683.462525			
1-8-20	-150,393.863	21.200	-40,152.258	-7.426	-851227.869600	1116824.826630			
1-8-48	-150,415.283	21.637	-40,151.636	6.175	-868760.948132	-928814.372525			
1-8-47	-150,415.500	-21.200	-40,158.433	7.426	851358.779600	-1116985.503000			
				倍面積	291.586362	291.586370			
				1/2	145.793181				


中 74-2











面積計算書		工区	1	ブロック	8	計算者		精算者	備考
点名	X ①	$X_{n-1} - X_{n+1}$ ②	Y ③	$Y_{n-1} - Y_{n+1}$ ④	② × ③	① × ④			
1-8-25	-150,443.004	-27.590	-40,144.644	3.760	1107590.727960	-565665.695040			
1-8-49	-150,415.108	-27.969	-40,146.128	-0.803	1122847.054030	120783.331724			
1-8-50	-150,415.035	27.590	-40,143.841	-3.760	-1107568.573190	565560.531600			
K-26	-150,442.698	27.969	-40,142.368	0.803	-1122741.890590	-120805.486494			
				倍面積	127.318210	127.318210			
				1/2	63.659105				

申74-5

面積計算書		工区	1	ブロック	8	計算者		精算者	備考
点名	X ①	$X_{n-1} - X_{n+1}$ ②	Y ③	$Y_{n-1} - Y_{n+1}$ ④	② × ③	① × ④			
1-8-25	-150,443.004	29.636	-40,144.644	11.446	-1189726.669580	-1721970.623780			
1-8-26	-150,444.744	-27.504	-40,157.574	13.789	1104493.915290	-2074482.575010			
1-8-47	-150,415.500	-29.636	-40,158.433	-11.446	1190135.320380	1721655.813000			
1-8-49	-150,415.108	27.504	-40,146.128	-13.789	-1104179.104510	2074073.924210			
				倍面積	723.461580	723.461580			
				1/2	361.730790				

74-1 A



面積計算書		工区	1	ブロック	9	計算者		精算者	備考
点名	X ①	$X_{n-1} - X_{n+1}$ ②	Y ③	$Y_{n-1} - Y_{n+1}$ ④	② × ③	① × ④			
1-8-29	-150,452.948	19.928	-40,218.356	8.119	-801471.398368	-1221527.484810			
1-8-30	-150,454.142	-27.761	-40,227.186	10.028	1116746.910540	-1508754.135970			
1-8-38	-150,425.187	-29.417	-40,228.384	-19.707	1183398.372120	2964429.160200			
1-8-44	-150,424.725	8.565	-40,207.479	-21.255	-344377.057635	3197277.529870			
1-8-46	-150,433.752	9.489	-40,207.129	11.588	-381525.447081	-1743226.318170			
1-8-45	-150,434.214	19.196	-40,219.067	11.227	-772045.210132	-1688924.920570			
				倍面積	726.169444	726.169450			
				1/2	363.084722				

申 70-5









B.NO. 1-8 各下面積計算書

符号	地 番	スミキリ	地 積	掃 費
1	保 1-8-3		241.68	
2	中 66-1A		429.95	
3	中 66-2		407.78	
4	中 63-2		522.79	
5	中 70-1.-3		39.79	
6	中 70-7		35.83	
7	中 70-8		162.69	
8	中 70-9		166.33	
9	中 70-2.-4		143.51	
10	保 1-8-4		58.39	
11	中 72-1.-2		1293.44	
12	中 73-1.-2		1330.68	
13	中 74-2		145.79	
14	今 160-3		126.92	
15	保 1-8-1		106.52	
16	今 160-7		34.70	
17	中 74-5		63.65	
18	中 74-1A		361.73	
19	保 1-8-2		217.23	
20	中 70-5		363.08	
21	中 63-1.-4		682.18	
22	中 66-1B		542.53	
	水路第1-1号(5)		101.42	
		計	7578.61	
	全 体		7578.72	

