

20 ブロック


面地略図

街区番号

2-20

備考

分筆後 60.5.-8

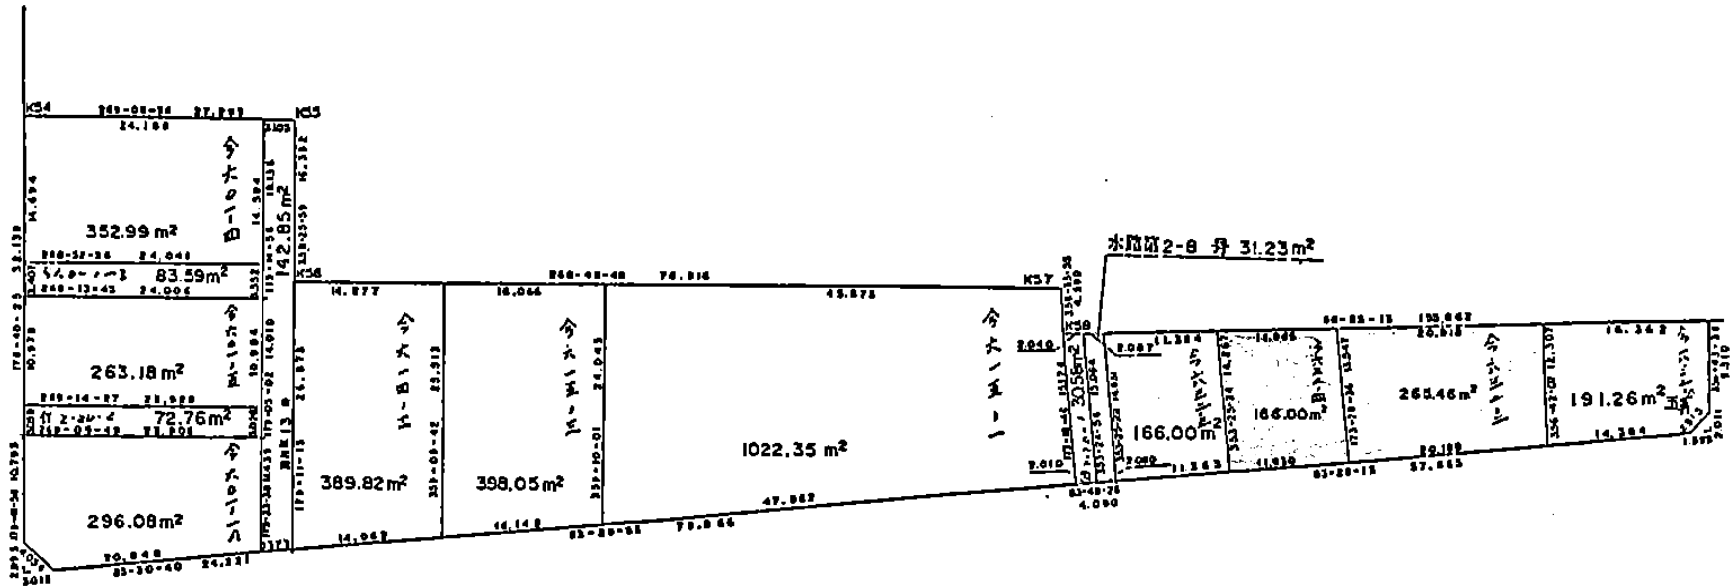

記入者 _____ 点検者 _____

面地略図



街区番号

2-20

備考

分筆後 ~~60.5.8~~

60.10.-8

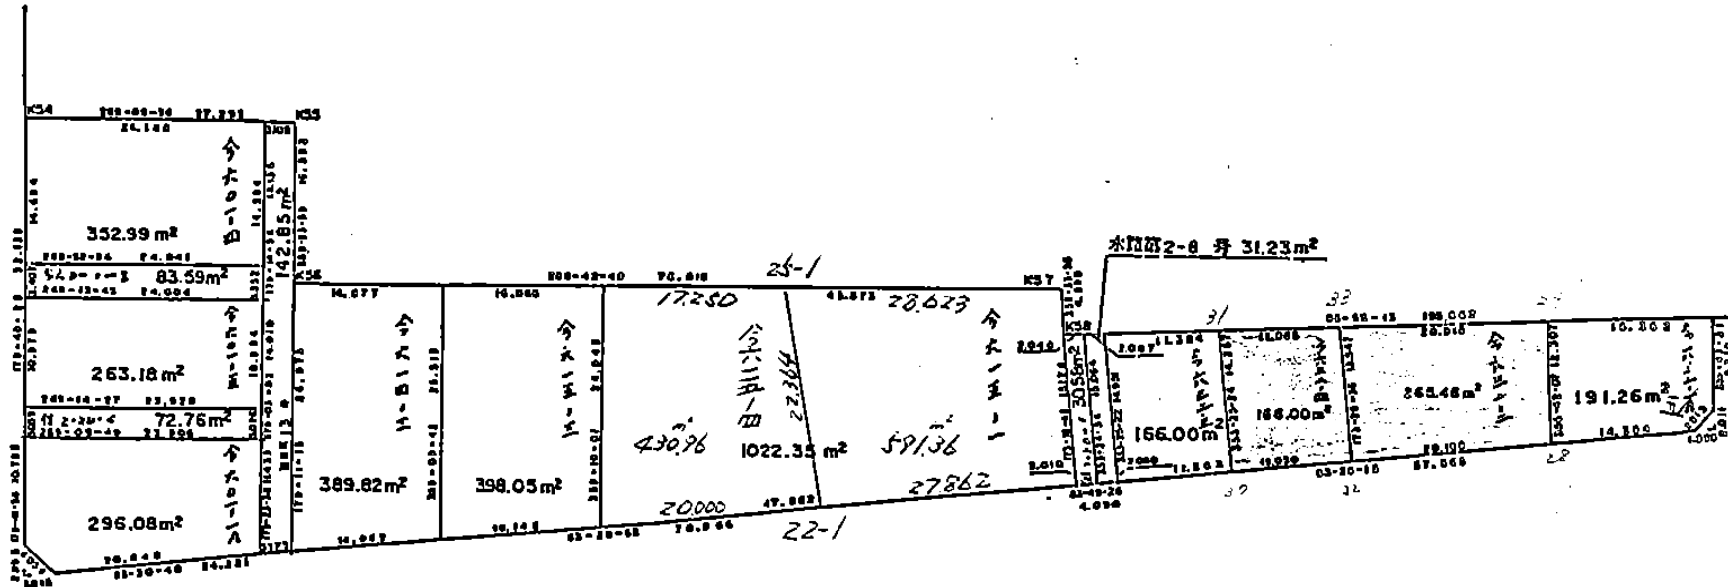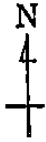

記入者 _____ 点検者 _____



画地略图

街区番号

2-20

備考

分筆前 (变更前)

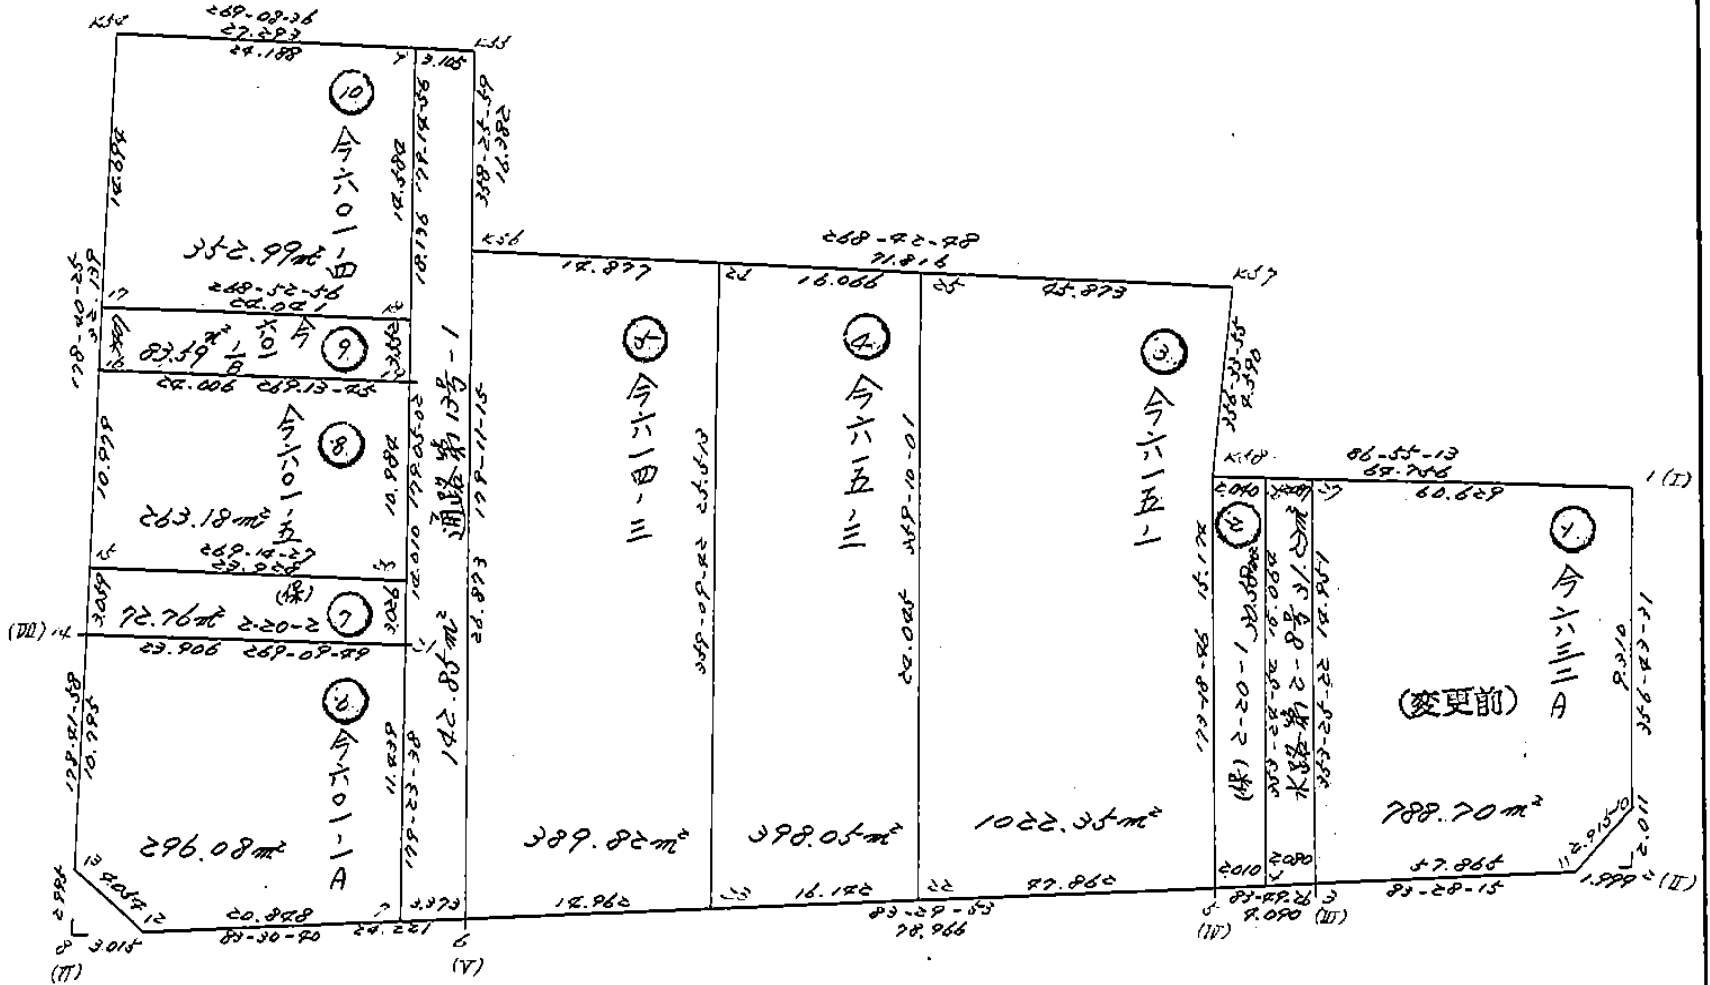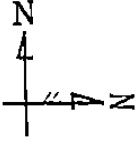



画地略図

街区番号

2-20

備考

分筆後

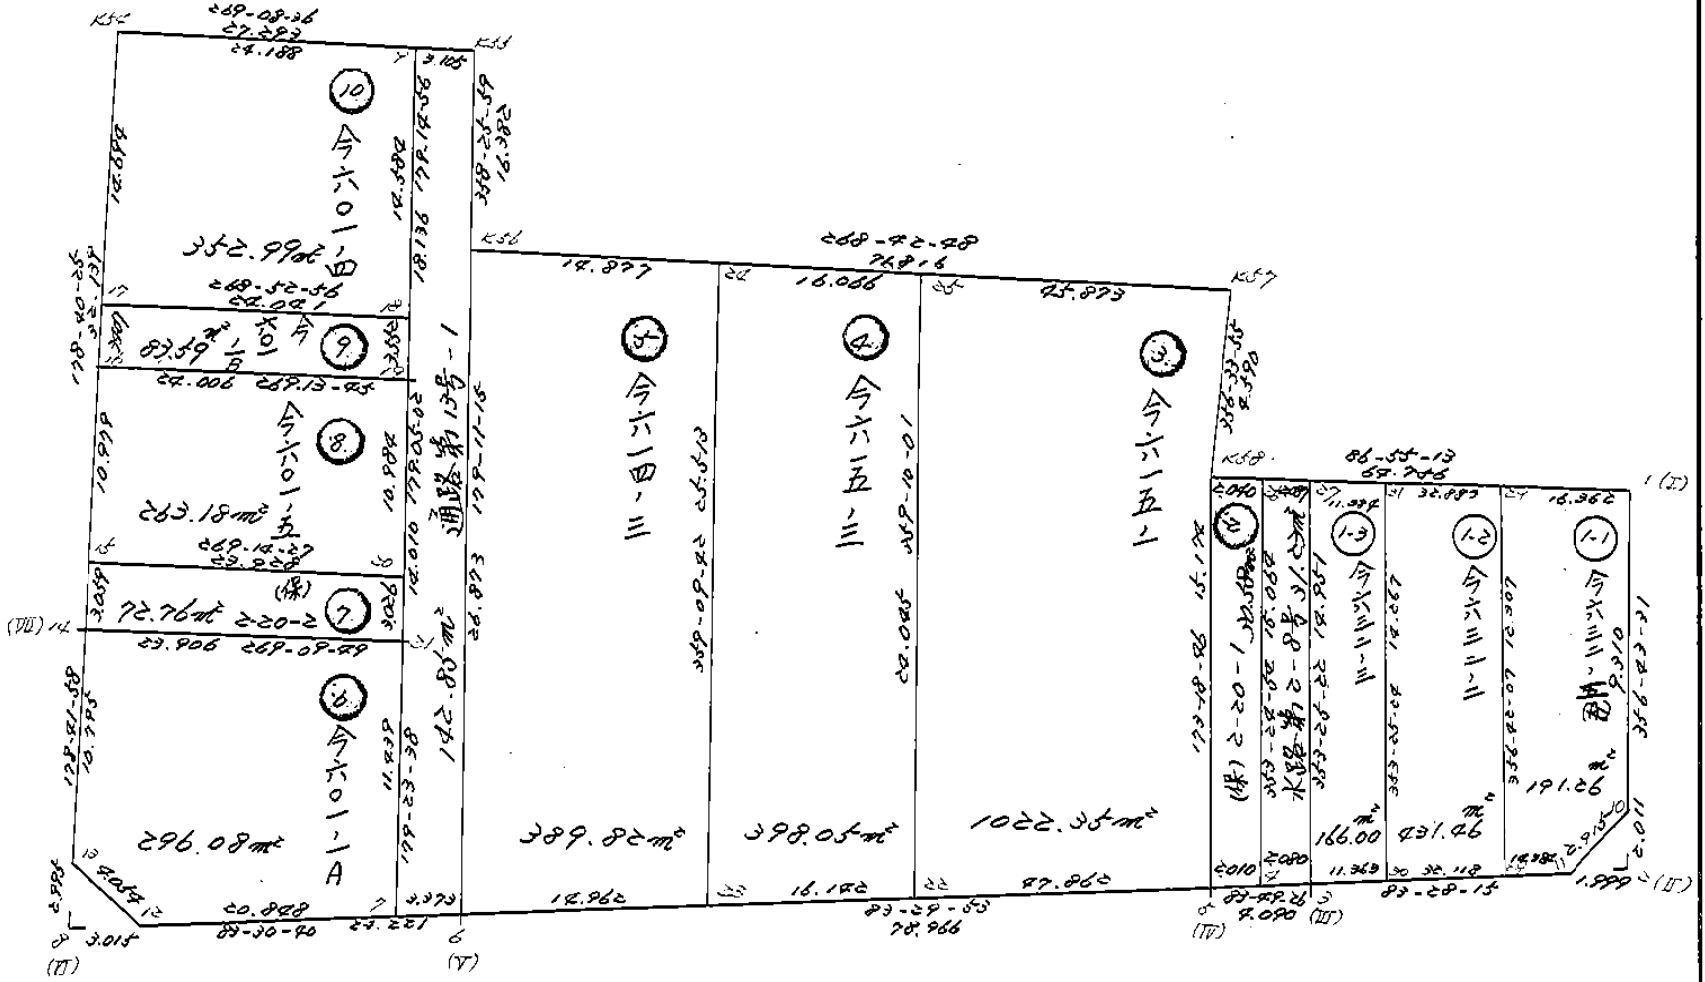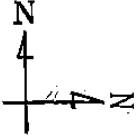


562.8.11

(P. 1) 縮尺= 1 / 250 回転角= 0

現場(50)1217

X=-151016.6
Y=-40052.7
+

X=-151016.6
Y=-39975.7
+

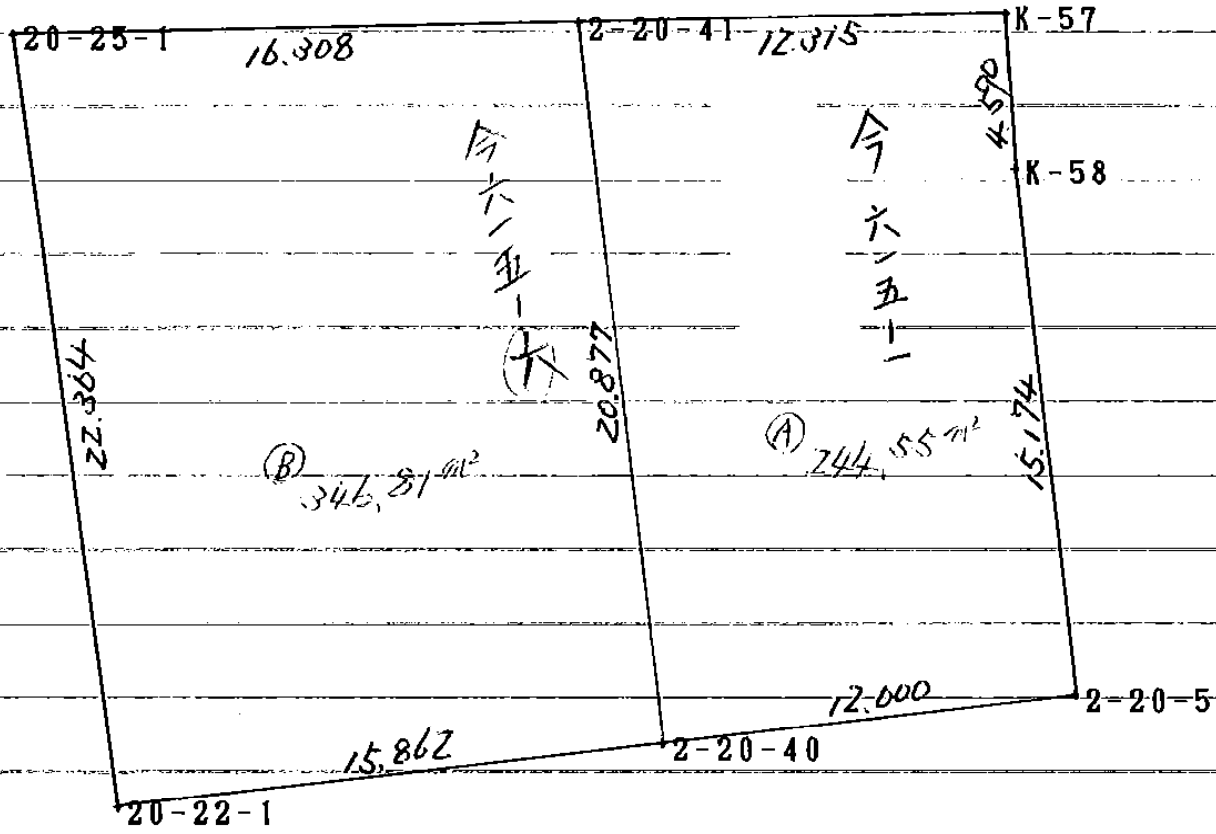

面積計算書 地番; 17 615-1A

測点	X	X (Y-Y)	Y	Y (X-X)
K-57	-151017.649	1900859.147963	-40023.072	-172299.324960
2-20-41	-151017.926	1492208.126806	-40035.384	841223.488608
2-20-40	-151038.661	-2168008.939994	-40032.953	775678.497328
2-20-5	-151037.302	-1533934.839112	-40021.030	-657545.522900
K-58	-151022.231	308387.395702	-40022.797	-786568.029441
合計		-489.108635		489.108635
面積				244.5543175
坪数				73.977681

座標差による方向角及び辺長計算書 地番; 17 615-1A

測点	X	Y	DX	DY	距離	方向角	キョウ角
K-57	-151017.649	-40023.072	-0.277	-12.312	12.315	268-42-40	92-08-45
2-20-41	-151017.926	-40035.384	-20.735	2.431	20.877	173-18-47	84-36-07
2-20-40	-151038.661	-40032.953	1.359	11.923	12.000	83-29-51	90-11-04
2-20-5	-151037.302	-40021.030	15.071	-1.767	15.174	353-18-46	89-48-55
K-58	-151022.231	-40022.797	4.582	-0.275	4.590	356-33-55	183-15-09
合計					64.956		540-00-00

面積計算書 地番: 12 615-1B

測点	X	X (Y-Y)	Y	Y (X-X)
2-20-41	-151017.926	2829320.843610	-40035.384	-815480.736696
20-25-1	-151018.292	2012922.814068	-40051.688	902404.582328
20-22-1	-151040.457	-2829742.961895	-40048.713	815752.235097
2-20-40	-151038.661	-2013194.312469	-40032.953	-901982.464043
合計		-693.616686		693.616686
面積				346.808343 \approx 346.81 m^2
坪数				104.909523

座標差による方向角及び辺長計算書 地番: 12 615-1B

測点	X	Y	DX	DY	距離	方向角	キョウ角
2-20-41	-151017.926	-40035.384	-0.366	-16.304	16.308	268-42-50	95-24-03
20-25-1	-151018.292	-40051.688	-22.165	2.975	22.364	172-21-19	83-38-29
20-22-1	-151040.457	-40048.713	1.796	15.760	15.862	83-29-55	91-08-36
2-20-40	-151038.661	-40032.953	20.735	-2.431	20.877	353-18-47	89-48-52
合計					75.411		360-00-00

面積計算書		工区	2	ブロック	20	計算者		精算者		備考	(全体)
点	①	②	③		④	② × ③		① × ④			
	X	$X_{n-1} - X_{n+1}$	Y		$Y_{n-1} - Y_{n+1}$						
2-20-1	-151018.752	5.816	-39958.134		-65.194	-232396.510833		9845516.517888			
2-20-10	-151028.047	11.530	-39957.603		1.339	-460711.162590		-202286.966151			
2-20-11	-151030.282	8.815	-39959.474		59.361	-352242.763310		-8965308.569802			
2-20-3	-151036.862	7.020	-40016.964		61.556	-280919.087280		-9297225.077272			
2-20-5	-151037.302	9.382	-40021.030		82.524	-375477.303460		-12464202.310248			
2-20-6	-151046.244	11.679	-40099.488		102.523	-468321.920352		-15485714.073612			
2-20-12	-151048.981	0.084	-40123.553		27.130	-3370.378452		-4097958.854530			
2-20-13	-151046.328	-13.445	-40126.618		3.310	539502.379010		-499963.345680			
2-20-14	-151035.536	-42.922	-40126.863		0.989	1722325.213686		-149374.145104			
K-54	-151003.406	-32.538	-40127.607		-26.546	1305672.076566		4008536.415676			
K-55	-151002.998	15.968	-40100.317		-27.738	-640321.861856		4188521.158524			
K-56	-151019.374	14.651	-40099.869		-77.245	-587503.180719		11665491.544630			
K-57	-151017.649	2.857	-40023.072		-77.072	-114345.916704		11639232.243728			
K-58	-151022.231	1.103	-40022.797		-64.937	-44145.145091		9806991.023339			
TOTAL						7744.438614		-7744.438613			
					メロキ	3872.219306					

分筆前

面積計算書

点	① X	② $X_{n-1} - X_{n+1}$	③ Y	④ $Y_{n-1} - Y_{n+1}$	② × ③	① × ④
2-20-1	-151018.752	6.037	-39958.134	-61.073	-241255.229274	9223243.750272
2-20-10	-151028.047	11.530	-39957.603	1.339	-460711.162590	-202286.966151
2-20-11	-151030.282	8.815	-39959.474	59.361	-352242.763310	-8965308.569802
2-20-3	-151036.862	-8.272	-40016.964	59.202	331048.338082	-8941759.822555
2-20-27	-151022.009	-18.110	-40018.676	-58.829	724738.231415	8884534.193913
TOTAL					1577.414323	-1577.414323
				灯柱	788.707161	

工区

2

ブロック

20

計算者



精算者

備考

今村 632 A

面積計算書

工
区

2

ブ
ロ
ック

20

計
算
者

精
算
者

備
考

今615-4 今615-1

点	①	②	③	④	⑤	⑥	③ × ⑤		② × ⑥	
	X	X - (定数)	X _{n-1} - X _{n+1}	Y	Y - (定数)	Y _{n-1} - Y _{n+1}	+	-	+	-
25	18.679	¹⁰ 8.679	24.430	68.933	²⁰ 28.933	16.896				
25-	18.292	8.292	-21.778	51.688	11.688	20.220				
22-	40.457	30.457	-24.430	48.713	8.713	-16.896				
22	42.722	32.722	21.778	68.584	28.584	-20.220				
							467399854	1329335542	1176240312	314304624
							861.935688 × 1/2			861.935688
								=430.967844		
25-	18.292	¹⁰ 8.292	22.808	51.688	²⁰ 31.688	25.641				
k57	17.649	7.649	-3.939	23.072	3.072	28.891				
k58	22.231	12.231	-19.653	22.797	2.797	2.042				
5	37.302	27.302	-18.226	21.030	1.030	-25.916				
22-	40.457	30.457	19.010	48.713	28.713	-30.658				
							85842229	1268574034	1641309338	458578133
							1182.73/205 × 1/2			1182.73/205
								=591.365602		

面積計算書

点	①	②	③	④	② × ③	① × ④
	X	$X_{n-1} - X_{n+1}$	Y	$Y_{n-1} - Y_{n+1}$		
2-20-18	-151017.627	3.083	-40103.231	-24.083	-123638.261173	3636957.511041
2-20-19	-151021.179	3.875	-40103.184	23.957	-155399.838000	-3618014.385303
2-20-16	-151021.502	-3.083	-40127.188	24.083	123712.120604	-3637050.832666
2-20-17	-151018.096	-3.875	-40127.267	-23.957	155493.159625	3617940.525872
TOTAL					167.181056	-167.181056
				メジャ	83.590528	

工区

2

ブロック

20

計算者



精算者

備考

今村 601-1B

B. NO. 20 各筆面積計算書

符番	地番	隅切	地積	摘要
	通路第13号-1		142 85	
	水路第2-8号		31 23	(変更後)
1	今村 632A (変更前)		788 70	1-1 A村632-1(A) 191.26
2	保 2-20-1		30 58	1-2 A村632-2 491.26
3	今村 615-1		1022 35	1-3 A村632-3 166.00
4	" 615-3		398 05	
5	" 614-3		389 82	
6	" 601-1A		296 08	
7	保 2-20-2		72 76	
8	今村 601-5		263 18	
9	" 601-1B		83 59	
10	" 601-4		352 99	
		計	3872 18	872.20
	全体		3872 21	

計算者



点検者

小錢