


## 29 ブロック

画地略图

街区番号

2-29

備考

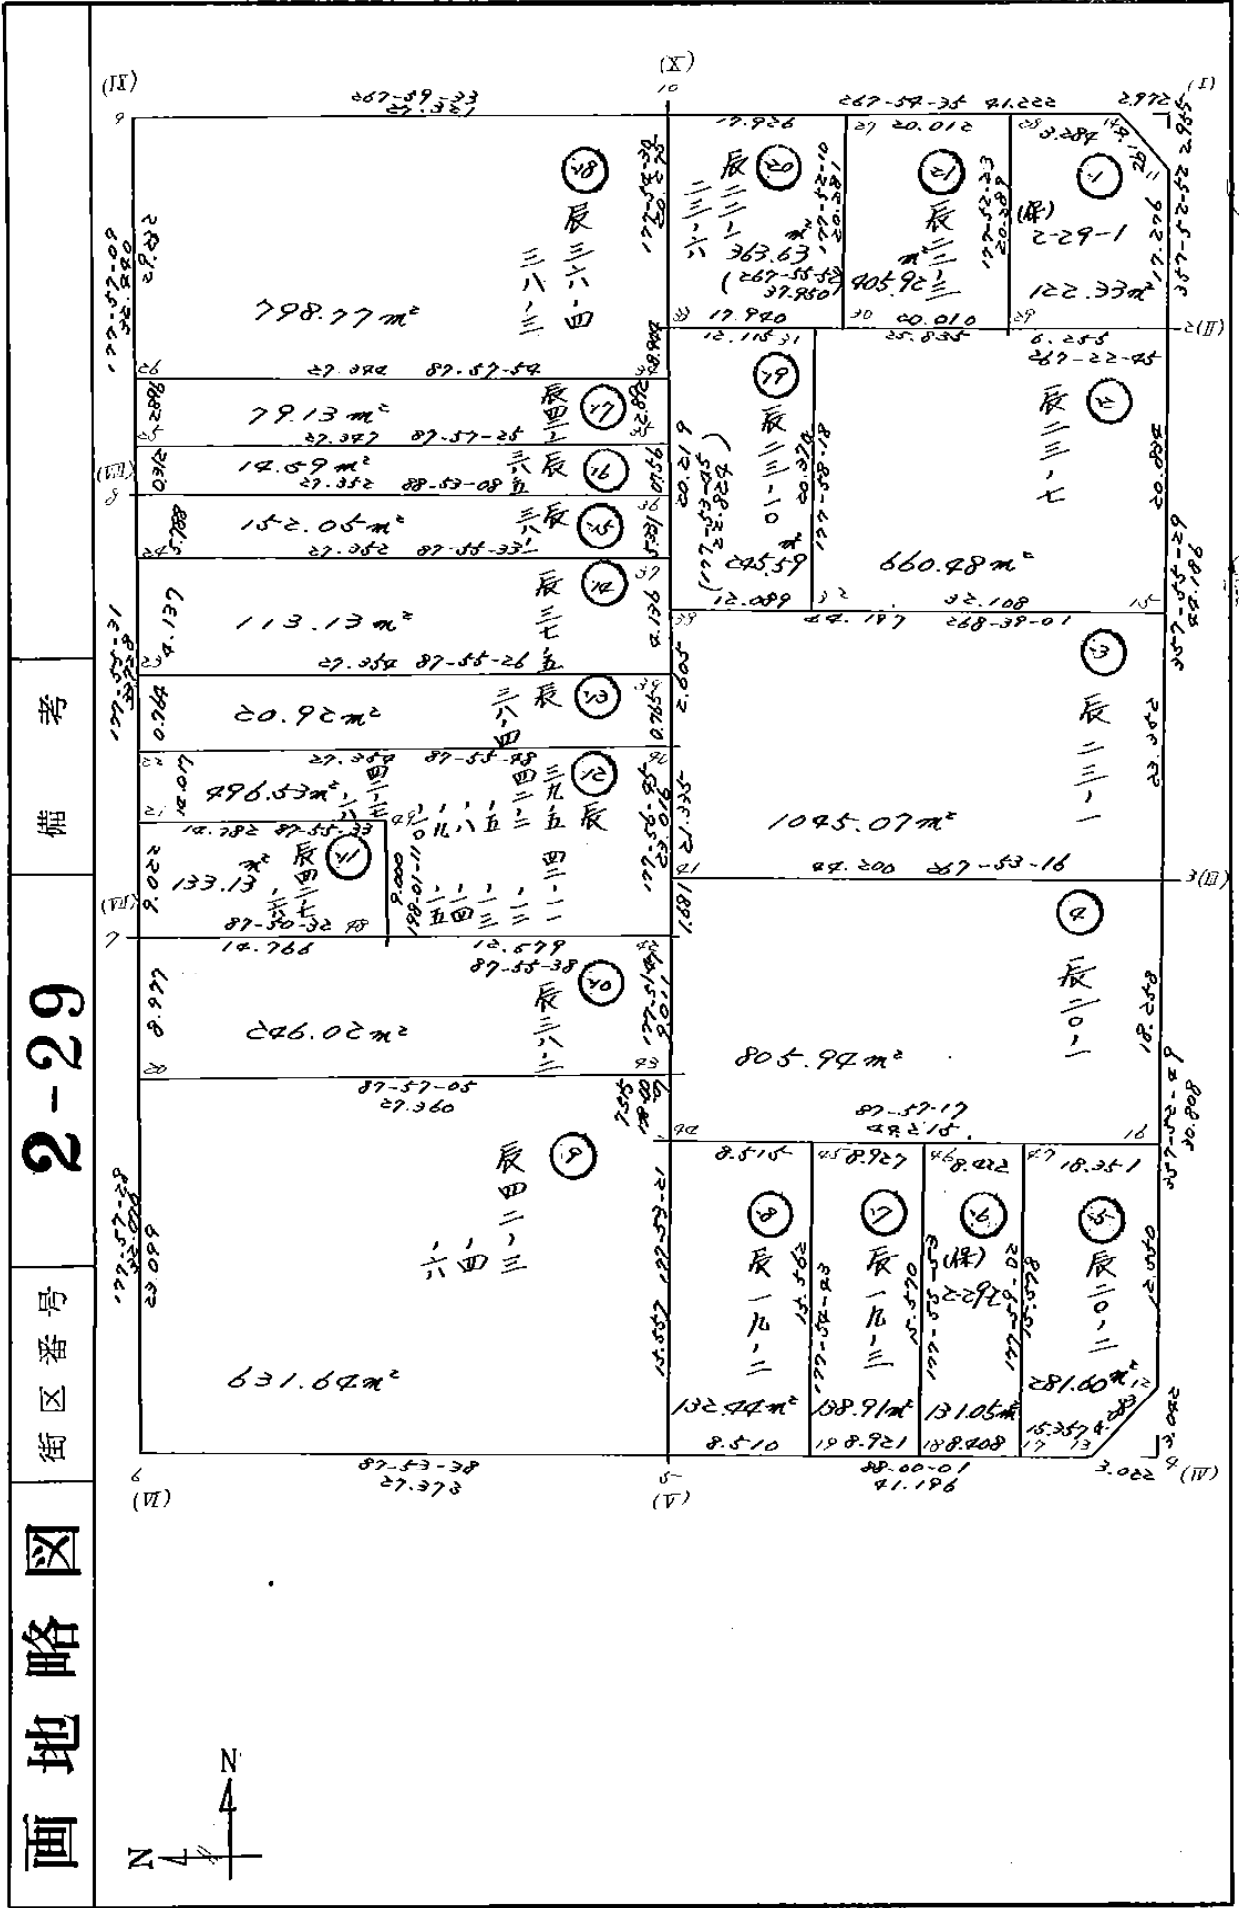

記入者 点検者



I-3-9 西市仙道線


底三八ノ五 1459m<sup>2</sup>  
底三八ノ四 2092m<sup>2</sup>

区画街路第2-11号

区画街路第2-12号


区画街路第2-2号

権利算による分筆

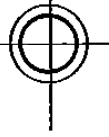

29  
2区

S=1:500

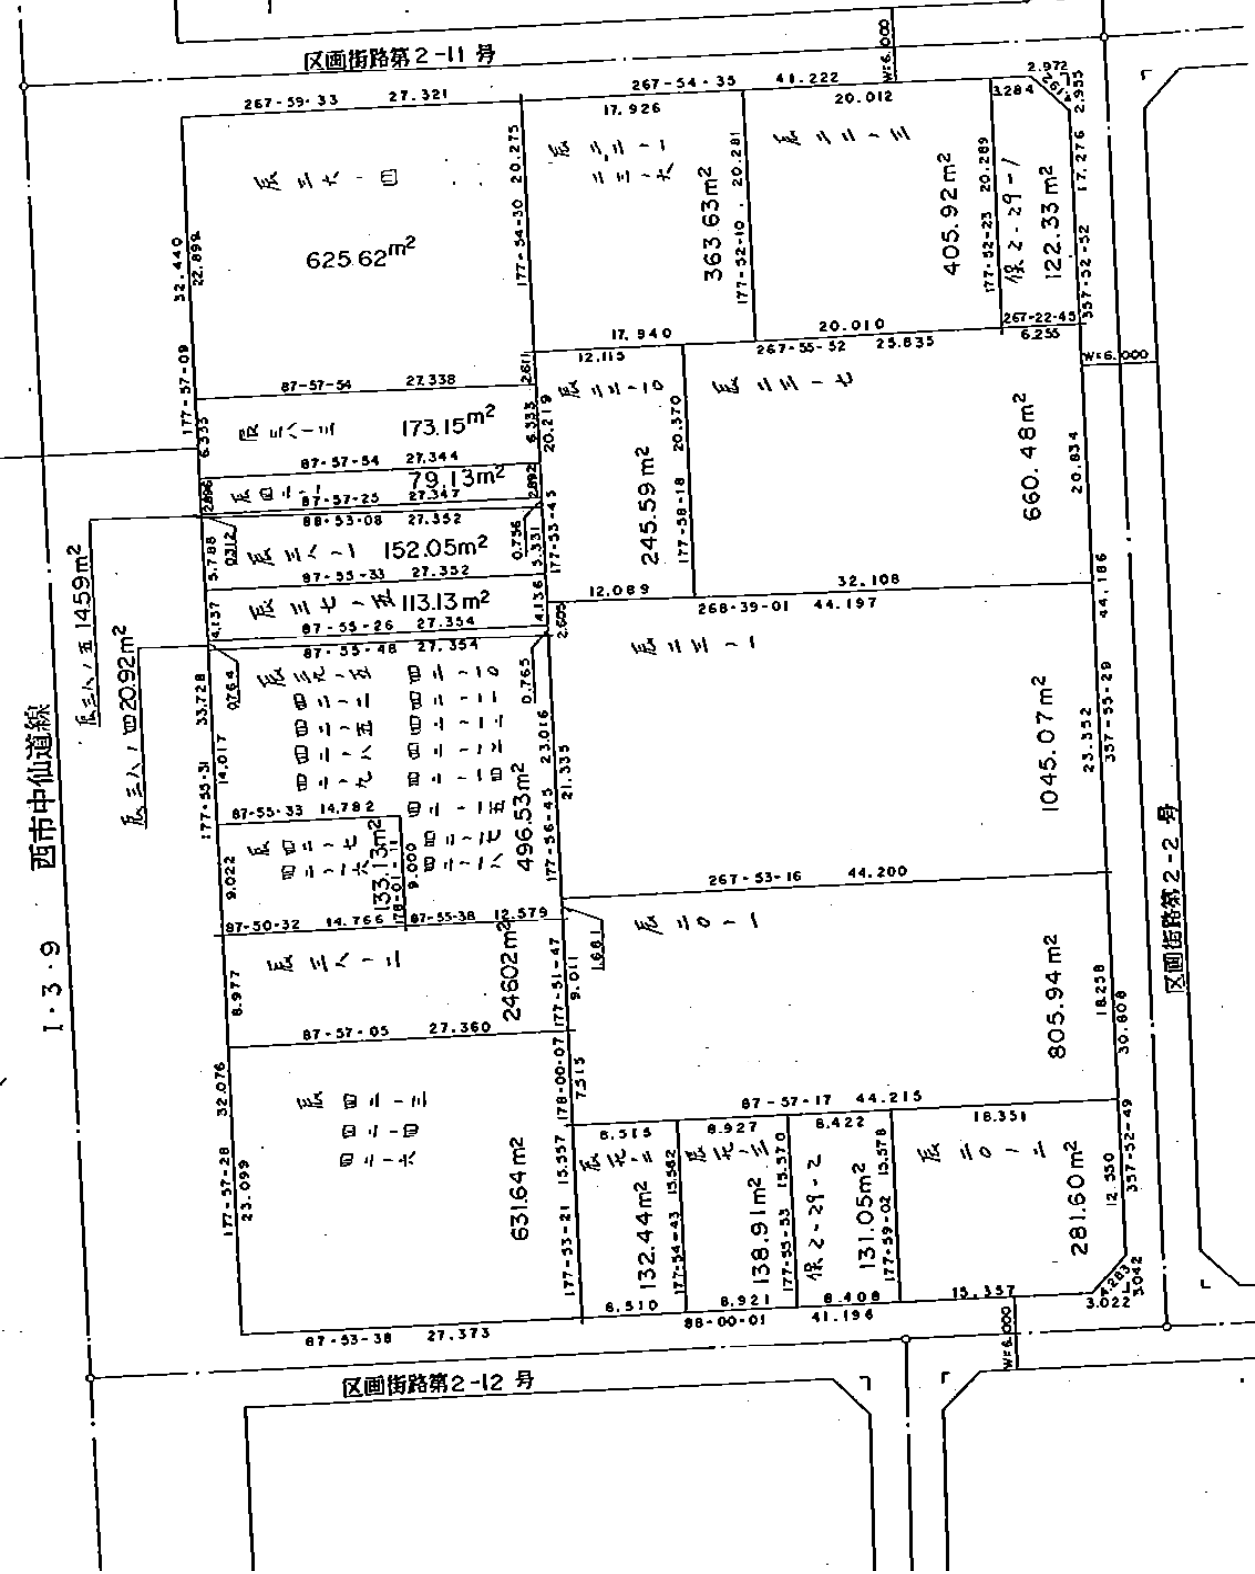

\*\*\*\*\* カクチ キヨウカイチン サビヨウ ケイサンシヨ \*\*\*\*\*

\* カイクメイ ( 2-29 )      カクチメイ ( 1 )      (      )

チンメイ	X サビヨウ	Y サビヨウ	キヨリ	ホウコウカク	キヨウカク	
10	-150747.912000	-40239.949000	41.222446	87-54-32.76	89-59-57.10	
14	-150746.408000	-40198.754000	4.192167	132-44-16.70	135-10-16.06	
11	-150749.253000	-40195.675000	17.275822	177-52-48.91	134-51-27.79	
2	-150766.517000	-40195.036000	44.185978	177-55-29.40	179-57-19.52	
3	-150810.674000	-40193.436000	30.808062	177-52-52.48	180- 2-36.92	
12	-150841.461000	-40192.297000	4.282718	222-44-52.64	135- 7-59.84	
13	-150844.606000	-40195.204000	41.196105	267-59-58.61	134-44-54.03	
5	-150846.044000	-40236.375000	27.373492	267-53-37.88	180- 6-20.74	
6	-150847.050000	-40263.730000	32.076371	357-57-28.46	89-56- 9.41	
7	-150814.994000	-40264.873000	33.728108	357-55-31.32	180- 1-57.14	
8	-150781.288000	-40266.094000	3.208026	357-57-48.66	179-57-42.67	
26	-150778.082000	-40266.208000	27.344246	87-57-53.95	89-59-54.70	
34	-150777.111000	-40238.881000	8.944016	357-53-54.04	270- 3-59.91	
33	-150768.173000	-40239.209000	20.274509	357-54-29.86	179-59-24.18	メッセキ 6220.379505 M2

\* カイクメイ ( 2-29 )      カクチメイ ( 2 )      (      )

チンメイ	X サビヨウ	Y サビヨウ	キヨリ	ホウコウカク	キヨウカク	
9	-150748.869000	-40267.253000	27.320766	87-59-33.42	89-57-31.28	
10	-150747.912000	-40239.949000	20.274509	177-54-29.86	90- 5- 3.55	
33	-150768.173000	-40239.209000	2.610928	177-53-54.04	180- 0-35.82	
51	-150770.782172	-40239.113251	27.338392	267-57-53.95	89-56- 0.09	
50	-150771.752964	-40266.434401	22.898601	357-57- 4.69	90- 0-49.26	メッセキ 625.624357 M2

\* カイクメイ ( 2-29 )      カクチメイ ( 3 )      (      )

チンメイ	X サビヨウ	Y サビヨウ	キヨリ	ホウコウカク	キヨウカク	
50	-150771.752964	-40266.434401	27.338392	87-57-53.95	89-59-10.74	
51	-150770.782172	-40239.113251	6.333088	177-53-54.04	90- 3-59.91	
34	-150777.111000	-40238.881000	27.344246	267-57-53.95	89-56- 0.09	
26	-150778.082000	-40266.208000	6.333084	357-57- 4.69	90- 0-49.26	メッセキ 173.154858 M2

\*\*\*\*\* コウケイ   メッセキ   7019.158720 M2  
 \*\*\*\*\* ニウリヨク   メッセキ   7019.168714 M2

カクチ   ニウリヨク   コウケイ   メッセキ   7019.160000 M2

\*\*\*\*\* ハイフン = キントウ   \*\*\*\*\*

```


*****
*                               *
*   メ   ン   セ   キ   イ   チ   ラ   ン   ヒ   ヨ   ウ   *
*                               *
*****


```

かゝイク メイ  
( 2-29 )

カクチ メイ	メ ン セ キ		
1	6220.379505 M2		
2	625.624357 M2		
3	173.154858 M2		
** コウケイ メンセキ	7019.158720 M2	かゝイク テン入ウ	12
** ニユウリヨク メンセキ	7019.168714 M2	カクチ テン入ウ	5
カクチ ニユウリヨク コウケイ メンセキ	7019.160000 M2	カクチ 入ウ	3
		シヨウケンテン入ウ	3

\*\*\*\*\* ハイフン = キントウ \*\*\*\*\*

面積計算書		工 区	2	ブ ロ ック	29	計 算 者		精 算 者		備 考	(全 体)	1/2
点	①	②	③		④	② × ③		① × ④				
	X	$X_{n-1} - X_{n+1}$	Y		$Y_{n-1} - Y_{n+1}$							
2-29-11	-150749.253	20.109	-40195.675		-3.718	-808294.828575		560485.722654				
2-29-2	-150766.517	38.084	-40195.036		-1.393	-1530787.751024		210017.758181				
2-29-15	-150787.337	44.157	-40194.282		-1.600	-1774858.910274		241259.739200				
2-29-3	-150810.674	41.583	-40193.436		-1.521	-1671363.649188		229383.035154				
2-29-16	-150828.920	30.787	-40192.761		-1.139	-1237414.532907		171794.139880				
2-29-12	-150841.461	15.686	-40192.297		2.443	-630456.370742		-368505.689223				
2-29-13	-150844.606	3.681	-40195.204		18.255	-147958.545924		-2753668.282530				
2-29-17	-150845.142	0.829	-40210.552		23.751	-33334.547608		-3582722.967642				
2-29-18	-150845.435	0.604	-40218.955		17.319	-24292.248820		-2612492.088765				
2-29-19	-150845.746	0.609	-40227.871		17.420	-24498.773439		-2627732.895320				
2-29-5	-150846.044	1.304	-40236.375		35.859	-52468.233000		-5409188.291796				
2-29-6	-150847.050	-22.078	-40263.730		28.178	888942.630940		-4250568.174900				
2-29-20	-150823.966	-32.056	-40264.553		1.143	1290720.510968		-172391.793138				
2-29-7	-150814.994	-17.988	-40264.873		0.647	724284.535524		-97577.301118				

面積計算書		工 区	フ ロ ック	計 算 者		精 算 者	備 考	(全 体)	2/2
点	①	②	③	④	② × ③	① × ④			
	X	$X_{n-1} - X_{n+1}$	Y	$Y_{n-1} - Y_{n+1}$					
2-29-21	-150805.978	-23.024	-40265.200	0.834	927065.964800	-125772.185652			
2-29-22	-150791.970	-14.771	-40265.707	0.535	594764.758097	-80673.703950			
2-29-23	-150791.207	-4.897	-40265.735	0.178	197181.304295	-26840.834846			
2-29-24	-150787.073	-9.919	-40265.885	0.359	399397.313315	-54132.559207			
2-29-8	-150781.288	-6.097	-40266.094	0.220	245502.375118	-33171.883360			
2-29-25	-150780.976	-3.206	-40266.105	0.114	129093.132630	-17189.031264			
2-29-26	-150778.082	-32.107	-40266.208	1.148	1292827.140256	-173093.238136			
2-29-9	-150748.869	-30.170	-40267.253	-26.259	1214863.023010	3958514.551071			
2-29-10	-150747.912	-1.611	-40239.949	-45.218	64826.557839	6816519.084816			
2-29-27	-150747.258	-1.384	-40222.035	-37.913	55667.296440	5715280.792554			
2-29-28	-150746.528	-0.850	-40202.036	-23.281	34171.730600	3509529.918368			
2-29-14	-150746.408	2.725	-40198.754	-6.361	-109541.604650	958897.901288			
TOTAL					14038.277681	-14038.277681			
				メソキ	7019.138840				


















































B. NO. 29 各筆面積計算書

符番	地番	隅切	地積	摘要	
1	保 2-29-1		122 33		
2	辰己 23-7		660 48		
3	" 23-1		1045 07		
4	" 20-1		805 94		
5	" 20-2		281 60		
6	保 2-29-2		131 05		
7	辰己 19-3		138 91		
8	" 19-2		132 44		
9	" 42-3 42-4, 42-6		631 64		
10	" 38-2		246 02		
11	" 42-7 42-16		133 13		
12	辰己 39-5, 42-2, 42-5 42-8~42-15, 42-17, 42-18		496 53		
13	" 38-4		20 92		
14	" 37-5		113 13		
15	" 38-1		152 05		
16	" 38-5		14 59		
17	" 42-1		79 13		
18	" 36-4 38-3		798 77		
19	" 23-10		245 59		
20	" 22-1 23-6		363 63		
21	" 22-3		405 92		
		計	7018 87		
	全体		7019 13		
		計算者		点検者	