
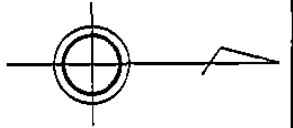


30 ブロック

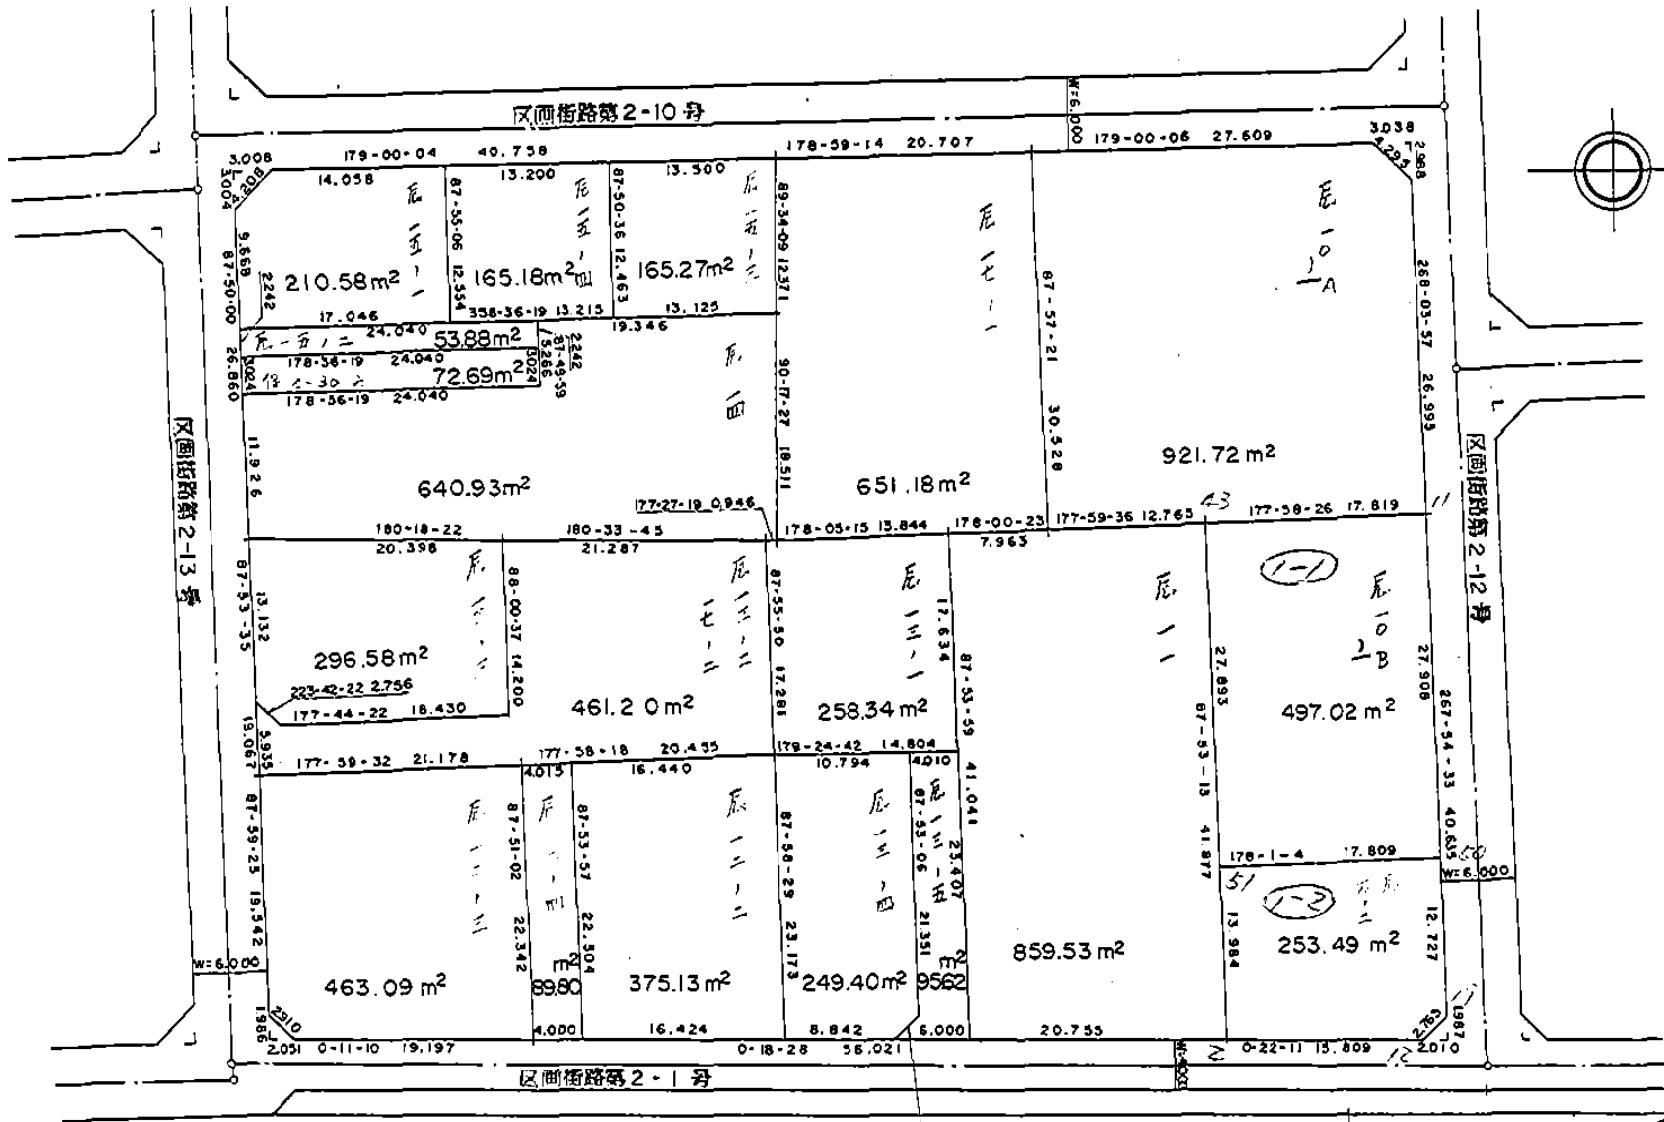

30
2区

S=1:500

面積計算書

工
区

z

ブ
ロ
ック

30


計
算
者

精
算
者

備
考

辰巳10-3 辰巳10-4

点	①	②	③	④	⑤	⑥	③ × ⑤		② × ⑥	
	X	X - (定数)	X _{n-1} - X _{n+1}	Y	Y - (定数)	Y _{n-1} - Y _{n+1}	+	-	+	-
11	849.926	⁸⁴⁰ 9.926	18.317	177.190	¹⁶⁰ 17.190	13.308				
40-1	849.417	9.417	-17.294	163.252	3.252	14.569				
43-1	867.220	27.220	-18.317	162.621	2.621	-13.308				
43	867.734	27.734	17.294	176.560	16.560	-14.569				
							104.248945	601.257870	766.300406	269.291421
							497.008925 × 1/2		497.008925	
									=248.504462	
40-1	849.417	⁸⁴⁰ 9.417	18.312	163.252	¹⁴⁰ 23.252	13.320				
40	848.908	8.908	-17.289	149.301	9.301	14.567				
41	866.706	26.706	-18.312	148.685	8.685	-13.320				
43-1	867.220	27.220	17.289	162.621	22.621	-14.567				
							319.844709	916.885093	752.237660	255.197276
							497.040784 × 1/2		497.040784	
									=248.520392	

面積計算書		工 区	2	ブ ロ ック	30	計 算 者		精 算 者	備 考	(全 体)	1/2
点	①	②	③		④	② × ③		① × ④			
	X	$X_{n-1} - X_{n+1}$	Y		$Y_{n-1} - Y_{n+1}$						
2-30-12	-150850.381	17.746	-40134.609		-1.871	-712228.771314		282241.062851			
2-30-2	-150866.190	71.829	-40134.711		0.403	-2882836.156419		-60799.074570			
2-30-3	-150922.210	75.217	-40135.012		0.363	-3018835.197604		-54784.762230			
2-30-13	-150941.407	21.318	-40135.074		2.054	-855599.507532		-310033.649978			
2-30-14	-150943.528	2.806	-40137.066		21.522	-112624.607196		-3248606.609616			
2-30-5	-150944.213	1.386	-40156.596		38.584	-55657.042056		-5824031.514392			
2-30-6	-150944.914	1.716	-40175.650		45.894	-68941.415400		-6927465.883116			
2-30-15	-150945.929	-1.879	-40202.490		29.895	75540.478710		-4512528.547455			
2-30-16	-150943.035	-43.645	-40205.545		3.766	1754771.011525		-568451.469810			
2-30-8	-150902.284	-61.455	-40206.256		1.077	2470875.462480		-162521.759868			
2-30-9	-150881.580	-48.309	-40206.622		0.847	1942341.702198		-127796.698260			
2-30-17	-150853.975	-30.743	-40207.103		-2.452	1236086.967529		369893.946700			
2-30-18	-150850.837	-4.049	-40204.170		-29.913	162786.684330		4512401.087181			
2-30-11	-150849.926	-2.393	-40177.190		-67.588	96144.015670		10195644.798488			

面積計算書

工区

2

ブロック

30

計算者

精算者

備考

配 13-2
17-2

点	①	②	③	④	② × ③	① × ④
	X	$X_{n-1} - X_{n+1}$	Y	$Y_{n-1} - Y_{n+1}$		
2-30-33	-150902.606	19.818	-40158.062	-17.994	-795852.472716	2715341.492364
2-30-35	-150923.048	41.607	-40157.338	-1.466	-1670826.362166	221253.188368
2-30-5	-150944.213	21.383	-40156.596	5.189	-858668.492268	-783249.521257
2-30-24	-150944.431	-1.774	-40162.527	4.027	71248.322898	-607853.223637
2-30-36	-150942.439	-20.408	-40160.623	-1.177	819597.994184	177659.250703
2-30-37	-150924.023	-17.923	-40161.350	14.918	719811.876050	-2251484.575114
2-30-38	-150924.516	-20.793	-40175.541	13.982	835370.024013	-2110226.582712
2-30-39	-150903.230	-21.910	-40175.332	-17.479	880241.524120	2637637.557170
TOTAL					922.414115	-922.414115
				メロキ	461.207057	

面積計算書		工 区	2	ブ ロ ック	30	計 算 者		精 算 者		備 考	辰己K
点	①	②	③	④	② × ③	① × ④					
	X	$X_{n-1} - X_{n+1}$	Y	$Y_{n-1} - Y_{n+1}$							
2-30-40	-150902.285	1.039	-40175.374	-18.553	-41742.213586	2799690.093605					
2-30-39	-150903.230	22.231	-40175.332	0.167	-893137.805692	-25200.839410					
2-30-38	-150924.516	41.684	-40175.541	0.318	-1674677.251044	-47993.996088					
2-30-6	-150944.914	20.849	-40175.650	12.026	-837622.126850	-1815263.535764					
2-30-25	-150945.365	-23.582	-40187.567	12.502	947707.223750	-1887134.047766					
2-30-49	-150921.331	-23.834	-40188.152	5.847	957844.417151	-882437.027619					
2-30-46	-150921.531	-19.140	-40193.414	5.732	769338.118032	-865218.045069					
2-30-44	-150902.191	-19.246	-40193.885	-18.040	773571.510710	2722275.525640					
TOTAL					1281.872472	-1281.872472					
				メニキ	640.936236						

