


18 フロック

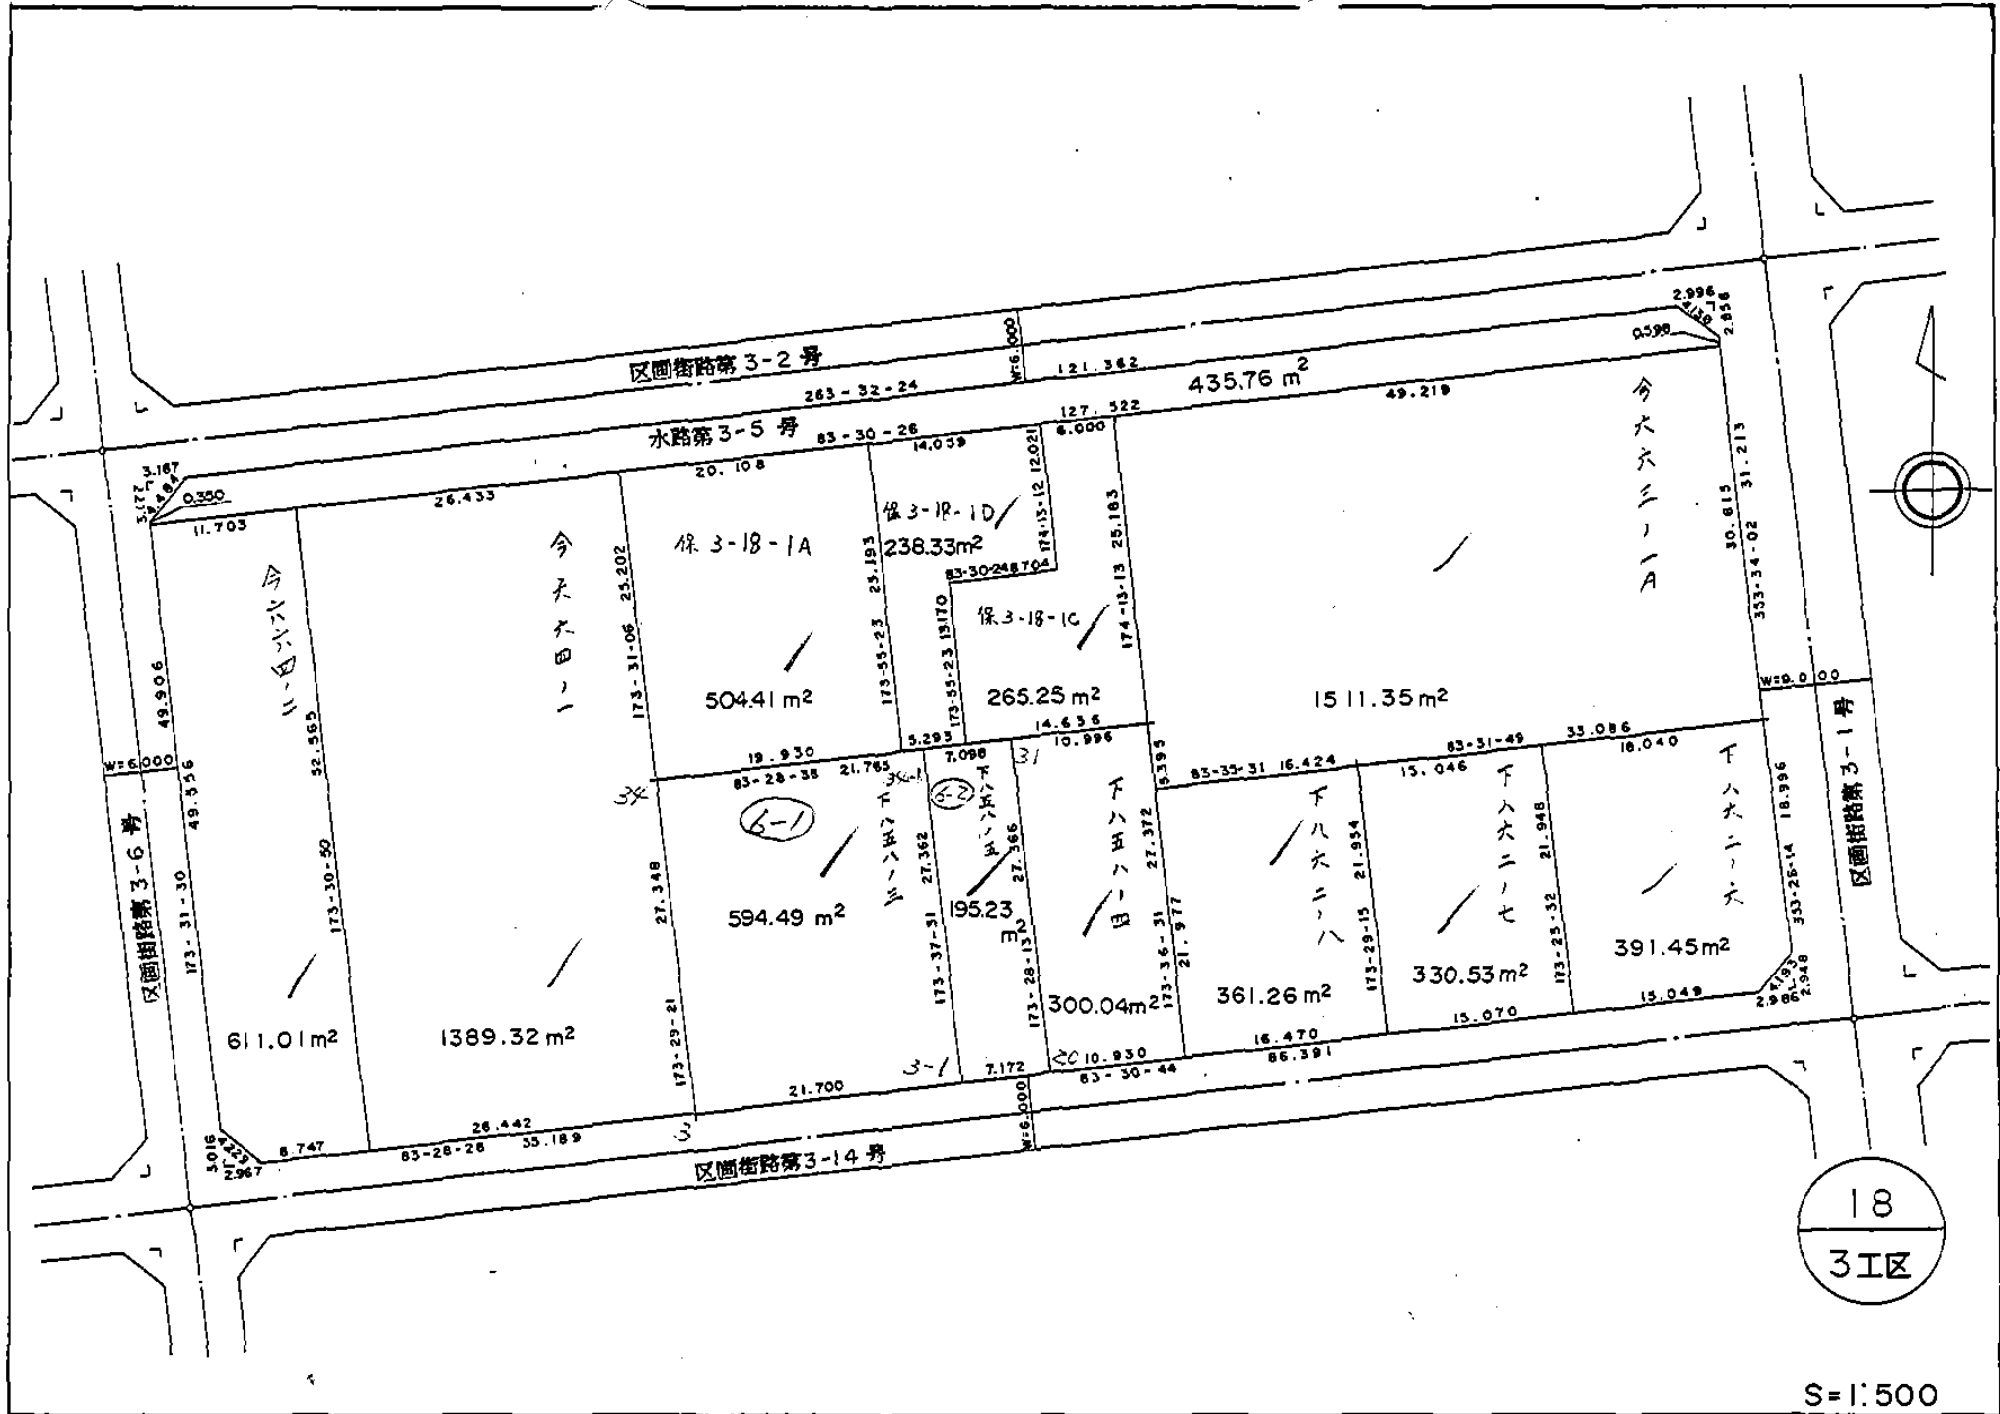

18
3区

S=1:500

面積計算書		工 区	3	ブ ロ ック	18	計 算 者		精 算 者		備 考	全体
点	①	②	③	④	② × ③	① × ④					
	X	$X_{n-1} - X_{n+1}$	Y	$Y_{n-1} - Y_{n+1}$							
3-18-6	-151415.252	33.517	-39897.106	-6.794	-1337231.301802	1028715.222088					
3-18-16	-151446.268	49.888	-39893.609	-5.668	-1990212.365792	858397.447024					
3-18-8	-151465.140	22.137	-39891.438	0.459	-883076.763006	-69522.499260					
3-18-9	-151468.405	13.027	-39894.068	88.468	-519700.023836	-13400106.853540					
3-18-3	-151478.167	13.761	-39979.906	120.799	-550163.486466	-18298411.095433					
3-18-10	-151482.166	1.339	-40014.867	38.248	-53587.909886	-5794011.070900					
3-18-11	-151479.506	-52.247	-40018.154	8.914	2090860.548359	-1350409.501871					
3-18-13	-151429.918	-53.100	-40023.781	2.839	2125270.818336	-429939.823753					
3-18-14	-151426.406	-17.167	-40020.994	-123.378	687048.408196	18682808.260592					
3-18-15	-151412.751	-11.154	-39900.403	-123.888	445049.095062	18758222.895888					
TOTAL					14257.019166	-14257.019165					
				メンテキ	7128.509582						

5

面積計算書							工区	3	ブロック	18	計算者		精算者		備考	4 下中野 21B-A
点	①	②	③	④	② × ③	① × ④										
	X	$X_{n-1} - X_{n+1}$	Y	$Y_{n-1} - Y_{n+1}$												
3-18-30	-151446.467	25.953	-39943.406	-13.972	-1036651.215918	2116010.036924										
3-18-19	-151473.669	28.437	-39940.359	7.813	-1135783.988883	-1183463.775897										
3-18-20	-151474.904	-25.953	-39951.219	13.972	1036853.986707	-2116407.358688										
3-18-31	-151447.716	-28.437	-39954.331	-7.813	1136181.310647	1183261.005108										
TOTAL					600.092553	-600.092553										
				×2倍	300.046276											

分筆 60.2.27

