


# 画地略图

街区番号

# 6-79

備考

変更済

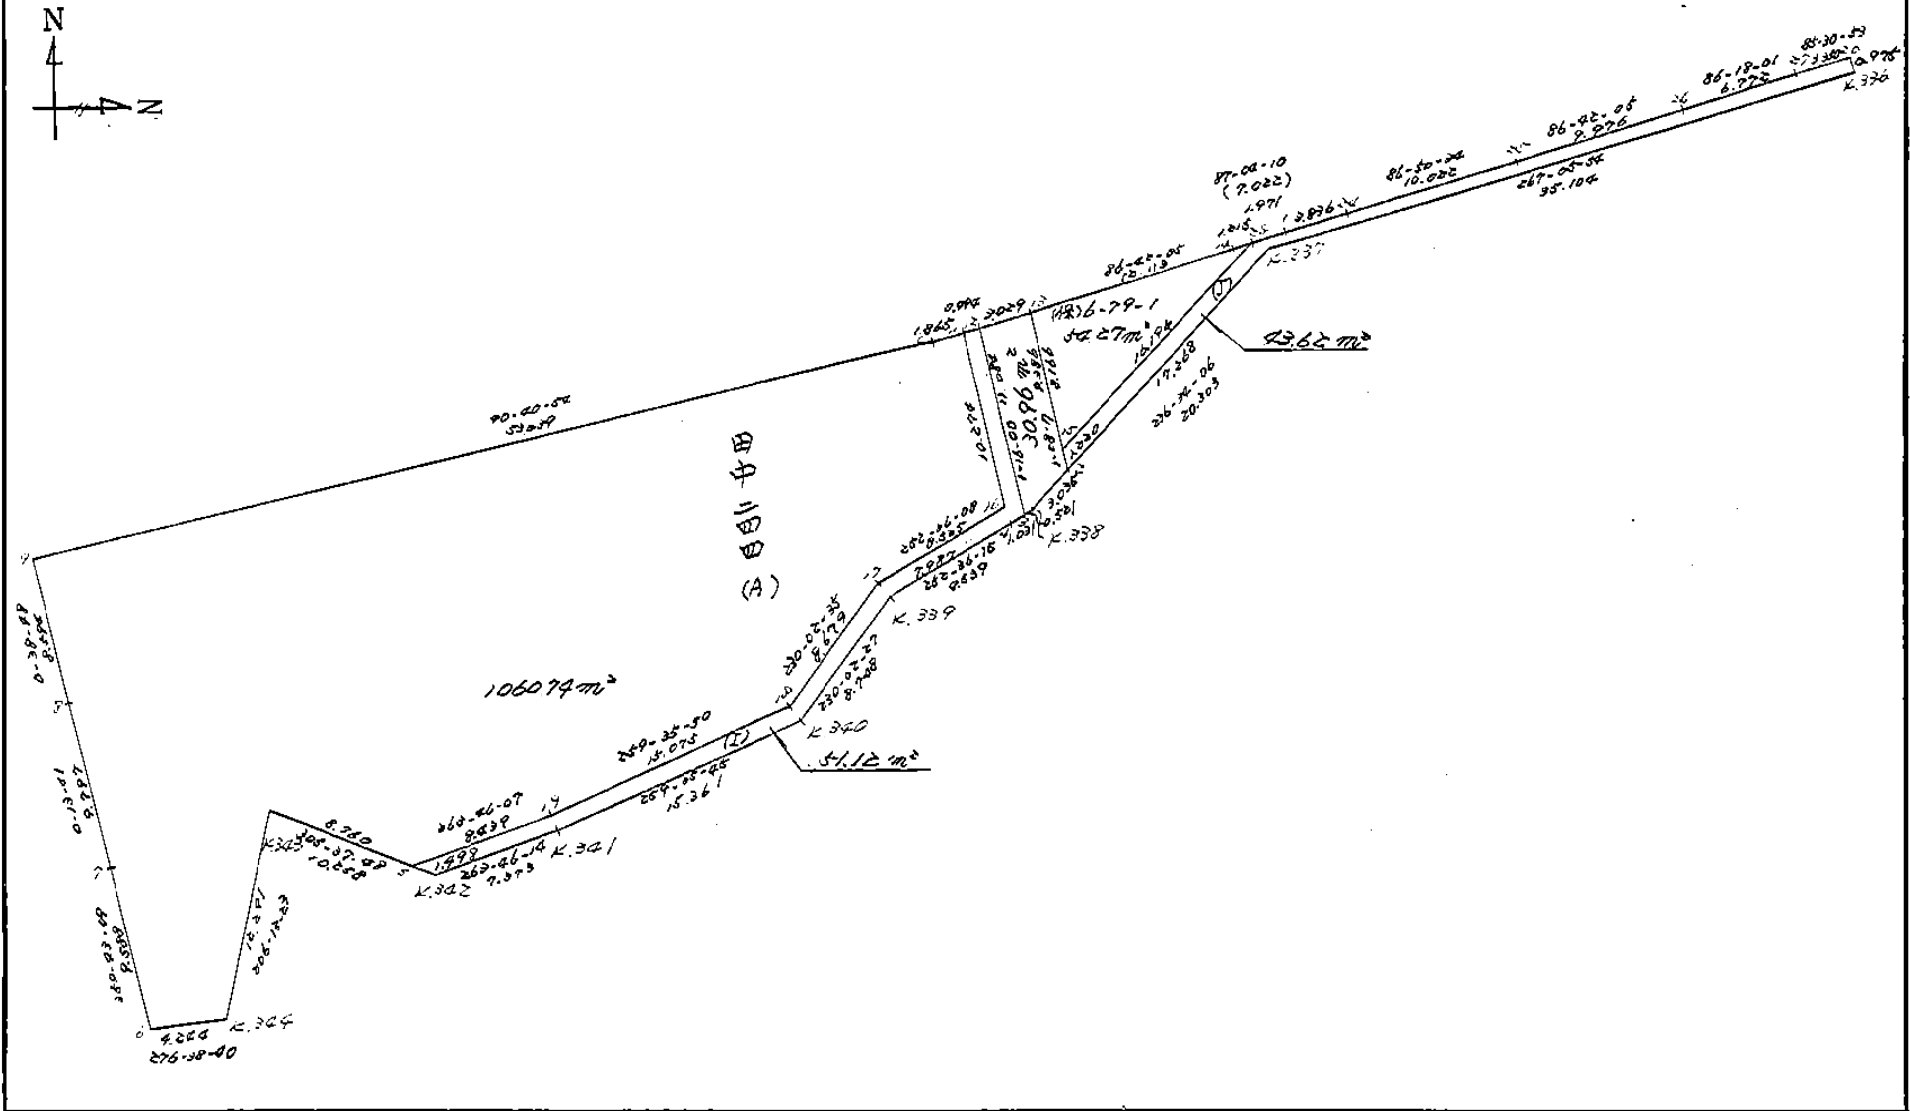


記入者 \_\_\_\_\_ 点検者 \_\_\_\_\_

画地略图

街区番号



6-79

備考

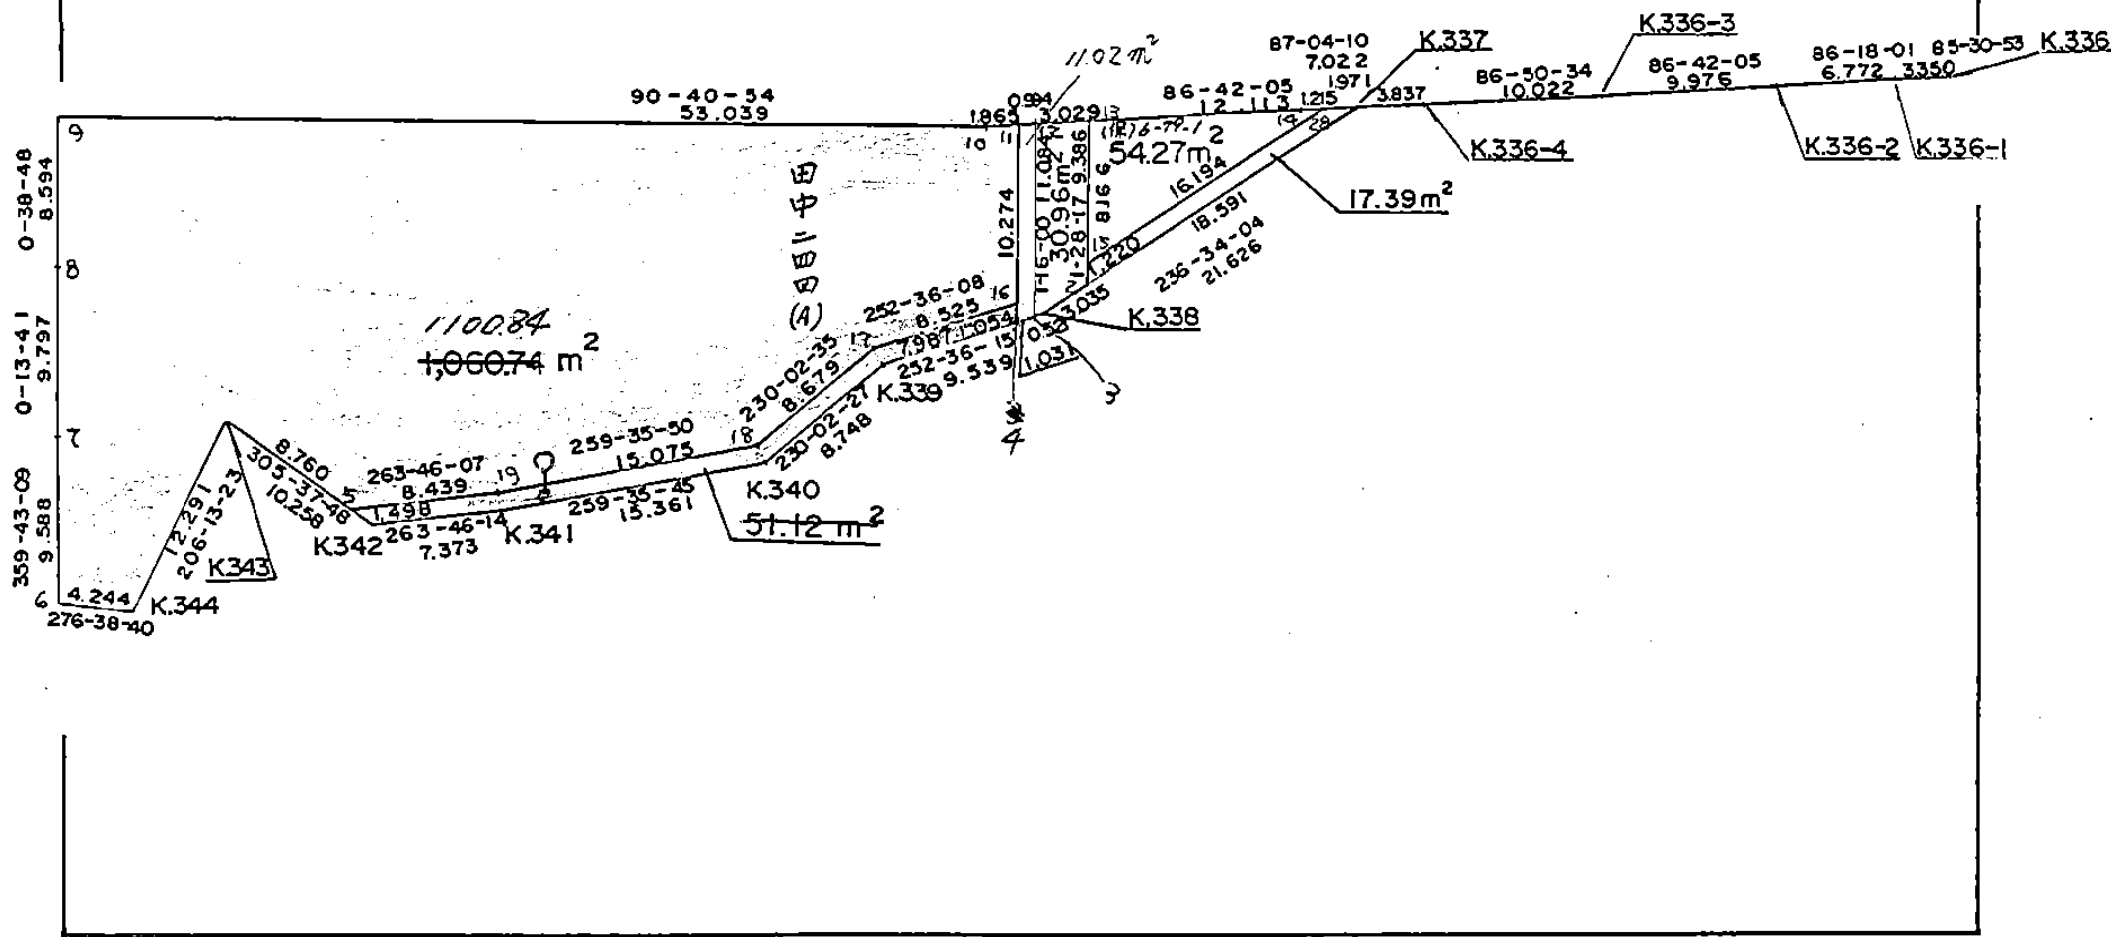

記入者 \_\_\_\_\_ 点検者 \_\_\_\_\_

562.7.13 変更

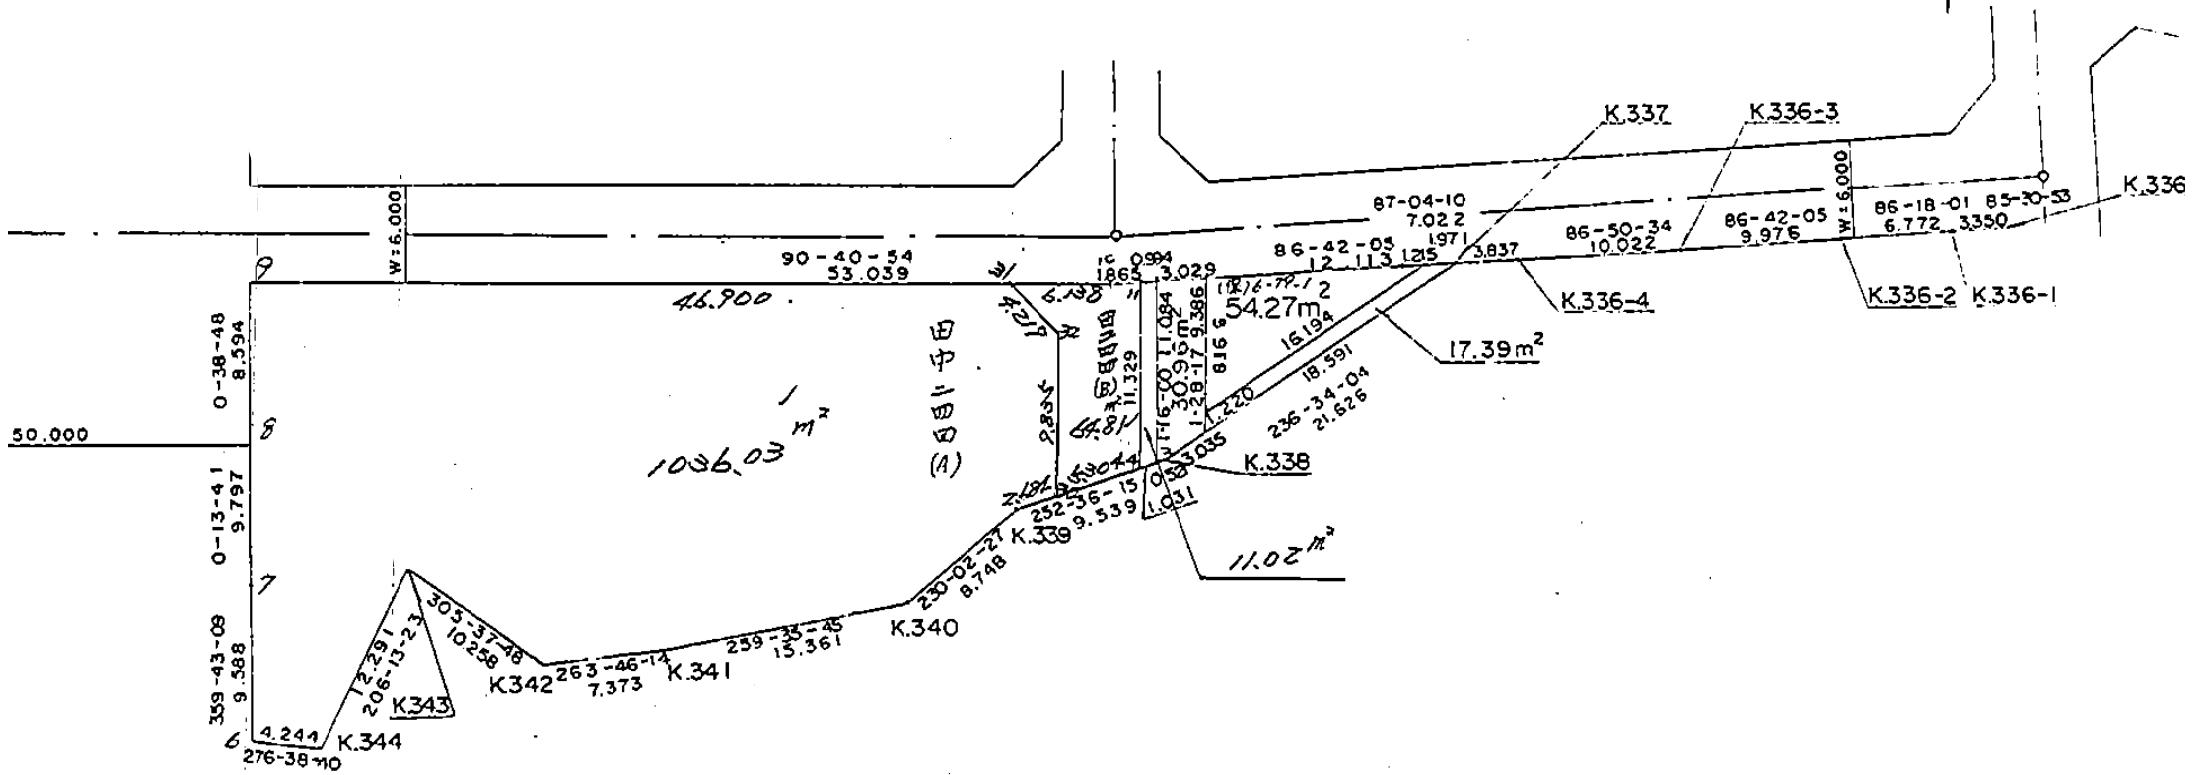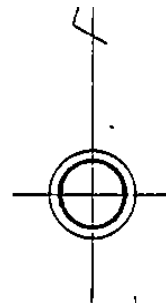

79  
6 IX

S=1:500

(P. 1)

縮尺 = 1 / 250

回転角 = 0


現場(50)1217

X = -150940.0

Y = -41133.3

X = -150940.0

Y = -41056.3

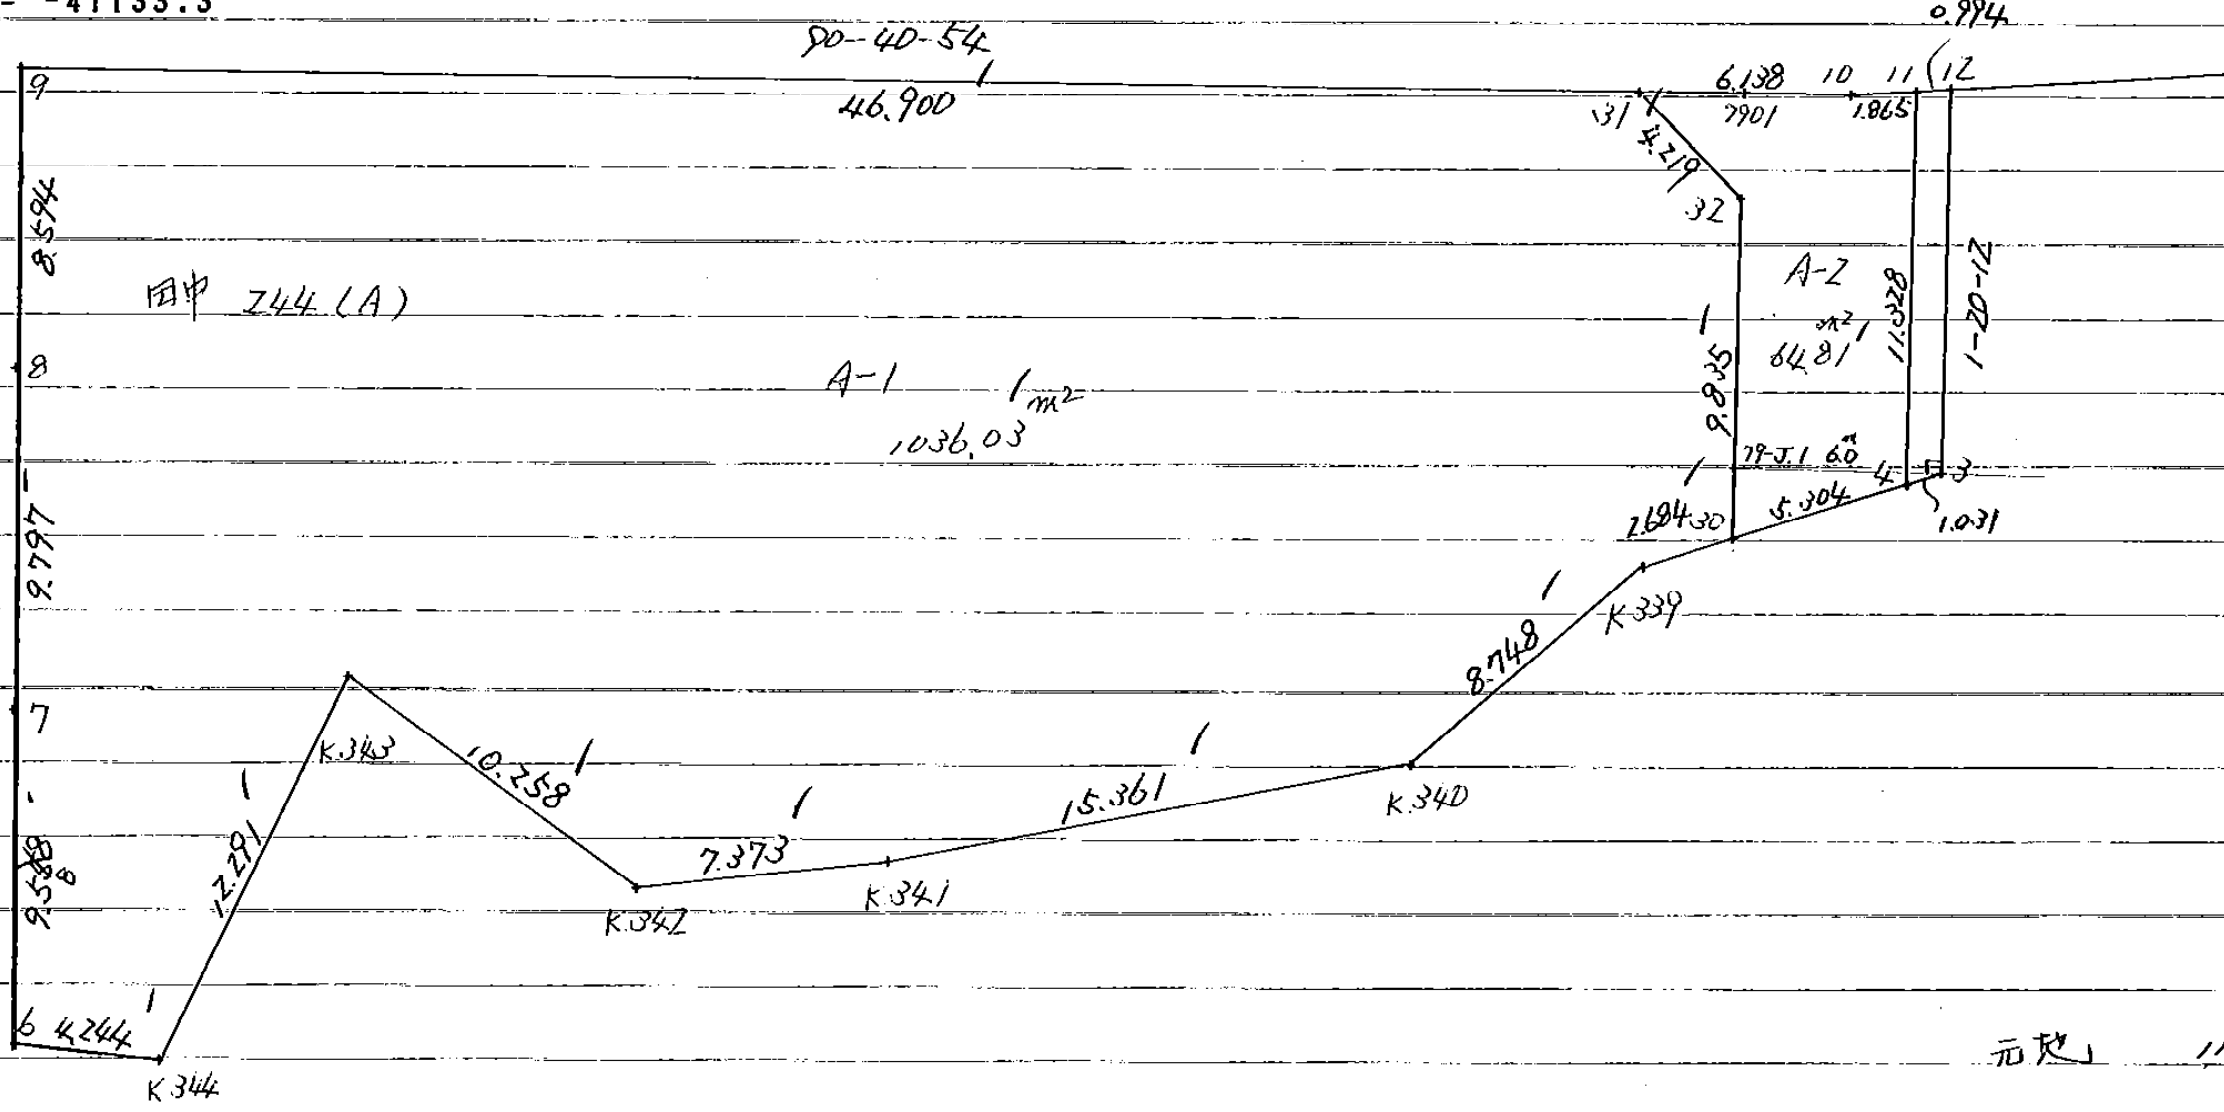

元尺 1100.84 m<sup>2</sup>

① 1036.03 m<sup>2</sup>

② 64.81 m<sup>2</sup>

1100.84 m<sup>2</sup>

面積計算書 地番; 27カ 244A

測点	X	X (Y-Y)	Y	Y (X-X)
79-11	-150941.515	245129.020360	-41077.218	-460393.459344
79-10	-150941.633	8286091.885168	-41079.079	-21073.567527
79-9	-150941.002	8019797.318264	-41132.114	327493.891668
79-8	-150949.595	20529.144920	-41132.211	756421.360290
79-7	-150959.392	-1207.675136	-41132.250	797348.666250
79-6	-150968.980	-643429.792760	-41132.203	414571.474037
K.344	-150969.471	-1456251.517266	-41127.988	-433283.353580
K.343	-150958.445	-2078546.829205	-41122.557	-207668.912850
K.342	-150964.421	-2365159.583807	-41114.219	212807.197544
K.341	-150963.621	-3387170.764377	-41106.890	-146916.024860
K.340	-150960.847	-3292908.955611	-41091.782	-344842.234544
K.339	-150955.229	-2162735.565883	-41085.077	-328927.126462
79-4	-150952.841	-1186338.377419	-41077.455	-563336.217870
合計		-2201.692752		2201.692752
面積				1100.846376
坪数				333.006028

## 面積計算書

地番; 77カ 244A-1

測点	X	X (Y-Y)	Y	Y (X-X)
79-31	-150941.560	7520965.110120	-41085.217	-147619.184681
79-9	-150941.002	7093321.447988	-41132.114	330496.535990
79-8	-150949.595	20529.144920	-41132.211	756421.360290
79-7	-150959.392	-1207.675136	-41132.250	797348.666250
79-6	-150968.980	-643429.792760	-41132.203	414571.474037
K.344	-150969.471	-1456251.517266	-41127.988	-433283.353580
K.343	-150958.445	-2078546.829205	-41122.557	-207668.912850
K.342	-150964.421	-2365159.583807	-41114.219	212807.197544
K.341	-150963.621	-3387170.764377	-41106.890	-146916.024860
K.340	-150960.847	-3292908.955611	-41091.782	-344842.234544
K.339	-150955.229	-1398751.151914	-41085.077	-263766.194340
79-30	-150954.427	-421162.851330	-41082.516	-436871.475144
79-32	-150944.595	407701.351095	-41082.287	-528605.786829
合計		-2072.067283		2072.067283
面積				1036.0336415
坪数				313.400176

面積計算書 地番; 77カ 244A-2

測点	X	X (Y-Y)	Y	Y (X-X)
79-31	-150941.560	484220.524480	-41085.217	121694.412754
79-32	-150944.595	-407701.351095	-41082.287	528605.786829
79-30	-150954.427	-729411.791264	-41082.516	338766.426936
79-4	-150952.841	-799748.151618	-41077.455	-530392.098960
79-11	-150941.515	245129.020360	-41077.218	-460393.459344
79-10	-150941.633	1207382.122367	-41079.079	1848.558555
合計		-129.626770		129.626770
面積				64.813385
坪数				19.606048

座標差による方向角及び辺長計算書

地番; 77カ 244A-2

測点	X	Y	DX	DY	距離	方向角	キョウ角
79-31	-150941.560	-41085.217	-3.035	2.930	4.219	136-00-30	45-19-37
79-32	-150944.595	-41082.287	-9.832	-0.229	9.835	181-20-03	225-19-33
79-30	-150954.427	-41082.516	1.586	5.061	5.304	72-36-01	71-15-58
79-4	-150952.841	-41077.455	11.326	0.237	11.328	1-11-56	108-35-55
79-11	-150941.515	-41077.218	-0.118	-1.861	1.865	266-22-19	85-10-23
79-10	-150941.633	-41079.079	0.073	-6.138	6.138	270-40-53	184-18-34
合計					38.689		720-00-00

全件

面積計算書		工区	ブロック	計算者	精算者	備考
点	①	②	③	④	② × ③	① × ④
	X	$X_{n-1} - X_{n+1}$	Y	$Y_{n-1} - Y_{n+1}$		
6-79-20	-150938.441	0.711	-41024.030	-3.399	513039.760959	29168.085330
K336	-150939.414	2.750	-41023.971	35.000	-5282879.490000	112815.920250
K337	-150941.191	12.963	-41059.030	52.003	-7849394.755573	532248.205890
K338	-150952.377	14.038	-41075.974	26.047	-3931856.563719	576624.523012
K339	-150955.229	8.470	-41085.077	15.808	-2386300.260032	347990.602190
K340	-150960.847	8.392	-41091.782	21.813	-3292908.955611	344842.234544
K341	-150963.621	3.574	-41106.890	22.437	-3387170.764377	146916.024860
K342	-150964.421	-5.176	-41114.219	15.667	-2365159.583807	-212807.197544
K343	-150958.445	5.050	-41122.557	13.769	-2078546.829205	207668.912850
K344	-150969.471	10.535	-41127.988	9.646	-1456251.517266	433283.353580
6-79-6	-150968.980 ✓	-10.079	-41132.203 ✓	4.262	-643429.792760	-414571.474037
6-79-7	-150959.392	-19.385	-41132.250	0.008	-1207.675136	-797348.666250
6-79-8	-150949.595	-18.390	-41132.211	-0.136	20529.144920	-756421.360290
6-79-9	-150941.002	-7.962	-41132.114	-53.132	8019797.318264	-327493.891668



全体

面積計算書		工区	ブロック	計算者	精算者	備考
点	①	②	③	④	② × ③	① × ④
	X	$X_{n-1} - X_{n+1}$	Y	$Y_{n-1} - Y_{n+1}$		
6-79-10	-150941.633	0.513	-41079.079	-54.896	8286091.885168	21073.567527
6-79-11	-150941.515	-0.181	-41077.218	-2.853	430636.142295	-7434.976458
6-79-12	-150941.452	-0.193	-41076.226	-4.018	606482.754136	-7927.711618
6-79-13	-150941.322	-0.827	-41073.200	-15.119	2282081.847318	-33967.536400
6-79-14	-150940.625	-1.056	-41061.107	-19.106	2883871.581250	-43360.528992
6-79-24	-150940.266	-0.911	-41054.094	-17.020	2569003.327320	-37400.279634
6-79-25	-150939.714	-1.126	-41044.087	-19.966	3013662.329724	-46215.641962
6-79-26	-150939.140	-1.011	-41034.128	-16.717	2523249.603380	-41485.503408
6-79-27	-150938.703	-0.699	-41027.370	-10.098	1524179.022894	-28678.131630
TOTAL					2481.469858	2481.469858
				メロキ	1240.734929	

検

面積計算書							工区	ブロック	計算者	精算者	備考	全体
点	①	②	③	④	⑤	⑥	③ × ⑤		② × ⑥			
	X	X - (定数)	X <sub>n-1</sub> - X <sub>n+1</sub>	Y	Y - (定数)	Y <sub>n-1</sub> - Y <sub>n+1</sub>	+	-	+	-		
K.337	-150940.462	0.462	-11.752	-41057.926	7.926	-14.867		93.146352		6.868551		
K.338	-150952.377	12.377	-14.767	-41075.974	25.974	-27.151		383.558058		336.047927		
K.339	-150955.229	15.229	-8.470	-41085.077	35.077	-15.808		297.10219		240.740032		
K.340	-150960.847	20.847	-8.392	-41091.782	41.782	-21.813		350.634544		454.735611		
K.341	-150963.621	23.621	-3.574	-41106.890	56.890	-22.437		203.32486		529.984377		
K.342	-150964.421	24.421	5.176	-41114.219	64.219	-15.667	332.397544			382.603807		
K.343	-150958.445	18.445	-5.050	-41122.557	72.557	-13.769		366.41285		253.969205		
K.344	-150969.471	29.471	-10.535	-41127.988	77.988	-9.646		821.60358		284.277266		
6	-150968.980	28.980	10.079	-41132.203	82.203	-4.262	828.524037			123.51276		
7	-150959.392	19.392	19.385	-41132.250	82.250	-0.008	1594.41625			0.155136		
8	-150949.595	9.595	18.390	-41132.211	82.211	0.136	1511.86029		1.30492			
9	-150941.002	1.002	7.962	-41132.114	82.114	53.132	653.791668		53.238264			
10	-150941.633	1.633	-0.513	-41079.079	29.079	54.896		14.917527	89.645168			
11	-150941.515	1.515	0.181	-41077.218	27.218	2.853	4.526458		4.322295			
12	-150941.452	1.452	0.193	-41076.226	26.226	4.018	5.061618		5.834136			
13	-150941.322	1.322	0.827	-41073.200	23.200	15.119	19.1864		19.987318			
14	-150940.625	0.625	0.860	-41061.107	11.107	15.274	9.55202		9.54625			







面積計算書		工区	ブロック	計算者	精算者	備考
点	①	②	③	④	② × ③	① × ④
	X	$X_{n-1} - X_{n+1}$	Y	$Y_{n-1} - Y_{n+1}$		
6-79-20	-150938.441	0.711	-41024.030	-3.399	513039.760959	29168.085330
K336	-150939.414	2.750	-41023.971	35.000	-5282879.490000	112815.920250
K337	-150941.191	11.291	-41059.030	49.470	-7467060.718770	463597.507730
6-79-2	-150950.705	8.294	-41073.441	14.379	-2170520.187195	340663.119654
6-79-15	-150949.485	-10.142	-41073.409	-13.547	2044912.673295	-416566.514078
6-79-28	-150940.563	-9.023	-41059.894	-15.483	2337012.736929	-370483.423562
6-79-1	-150940.462	-0.297	-41057.926	-5.800	875454.679600	-12194.204022
6-79-24	-150940.266	-0.748	-41054.094	-13.839	2088862.341174	-30708.462312
6-79-25	-150939.714	-1.126	-41044.087	-19.966	3013662.329724	-46215.641962
6-79-26	-150939.140	-1.011	-41034.128	-16.717	2523249.603580	-41485.503408
6-79-27	-150938.703	-0.699	-41027.370	-10.098	1524179.022894	-28678.131630
TOTAL					87.248010	87.248010
				メロキ	43.624005	

330

K336-4  
K337-3  
K338-2  
K339-1



## 面積計算書

点	①	②	③	④	② × ③	① × ④
	X	$X_{n-1} - X_{n+1}$	Y	$Y_{n-1} - Y_{n+1}$		
6-79-11	-150941.515	10.154	-41077.218	-1.646	248449.733690	417098.071572
6-79-16	-150951.787	12.821	-41077.433	8.350	-1260447.421450	526653.768493
6-79-17	-150954.336	8.123	-41085.568	14.788	-2232312.720768	333738.068864
6-79-18	-150959.910	8.296	-41092.221	21.480	-3242618.866800	340901.065416
6-79-19	-150962.632	3.638	-41107.048	23.216	-3504748.464512	149547.440624
6-79-5	-150963.548	-4.187	-41115.437	15.509	-2341293.665932	-172150.334719
K343	-150958.445	5.923	-41122.557	12.551	-1894679.443195	243568.905111
K344	-150969.471	10.535	-41127.988	9.646	-1456251.517266	433283.353580
6-79-6	-150968.980	-10.079	-41132.203	4.262	-643429.792760	-414571.474037
6-79-7	-150959.392	-19.385	-41132.250	0.008	-1207.675136	-797348.666250
6-79-8	-150949.595	-18.390	-41132.211	-0.136	20529.144920	-756421.360290
6-79-9	-150941.002	-7.962	-41132.114	-53.132	8019797.318264	-327493.891668
6-79-10	-150941.633	0.513	-41079.079	-54.896	8286091.885168	21073.567527
TOTAL					2121.485777	2121.485777

田中 244(A)



面積計算書		工区	ブロック	計算者	精算者	備考
点	①	②	③	④	② × ③	① × ④
	X	$X_{n-1} - X_{n+1}$	Y	$Y_{n-1} - Y_{n+1}$		
6-79-12	-150941.452	11.018	-41076.226	-0.747	112753.264644	452577.858068
6-79-3	-150952.533	11.389	-41076.471	1.229	-185520.663057	467819.928219
6-79-4	-150952.841	2.696	-41077.455	8.606	-1299100.149646	110744.818680
K339	-150955.229	8.006	-41085.077	14.327	-2162735.565883	328927.126462
K340	-150960.847	8.392	-41091.782	21.813	-3292908.955611	344842.234544
K341	-150963.621	3.574	-41106.890	22.437	-3387170.764377	146916.024860
K342	-150964.421	-0.073	-41114.219	8.547	-1290292.906287	-3001.337987
6-79-5	-150963.548	-1.789	-41115.437	-7.171	1082559.602708	-73555.516793
6-79-19	-150962.632	-3.638	-41107.048	-23.216	3504748.464512	-149547.440624
6-79-18	-150959.910	-8.296	-41092.221	-21.480	3242618.866800	-340901.065416
6-79-17	-150954.336	-8.123	-41085.568	-14.788	2232312.720768	-333738.068864
6-79-16	-150951.787	-12.821	-41077.433	-8.350	1260447.421450	-526653.768493
6-79-11	-150941.515	-10.335	-41077.218	-1.207	182186.408605	-424533.048030
TOTAL					102.255374	102.255374





符番	地番	隅切	地積	摘要
	水路第6-3号4		30:96	
	通路6-79-(I)		<del>51:42</del>	
	通路6-79- <del>(I)</del>		17:39	
1	保6-79-1		54:27	
2	田中244(A)		<del>1060:74</del>	1100.84
		計	1240:71	
	全体		1214:50	
		計算者		点検者