


画地略图

街区番号

6-62

備考

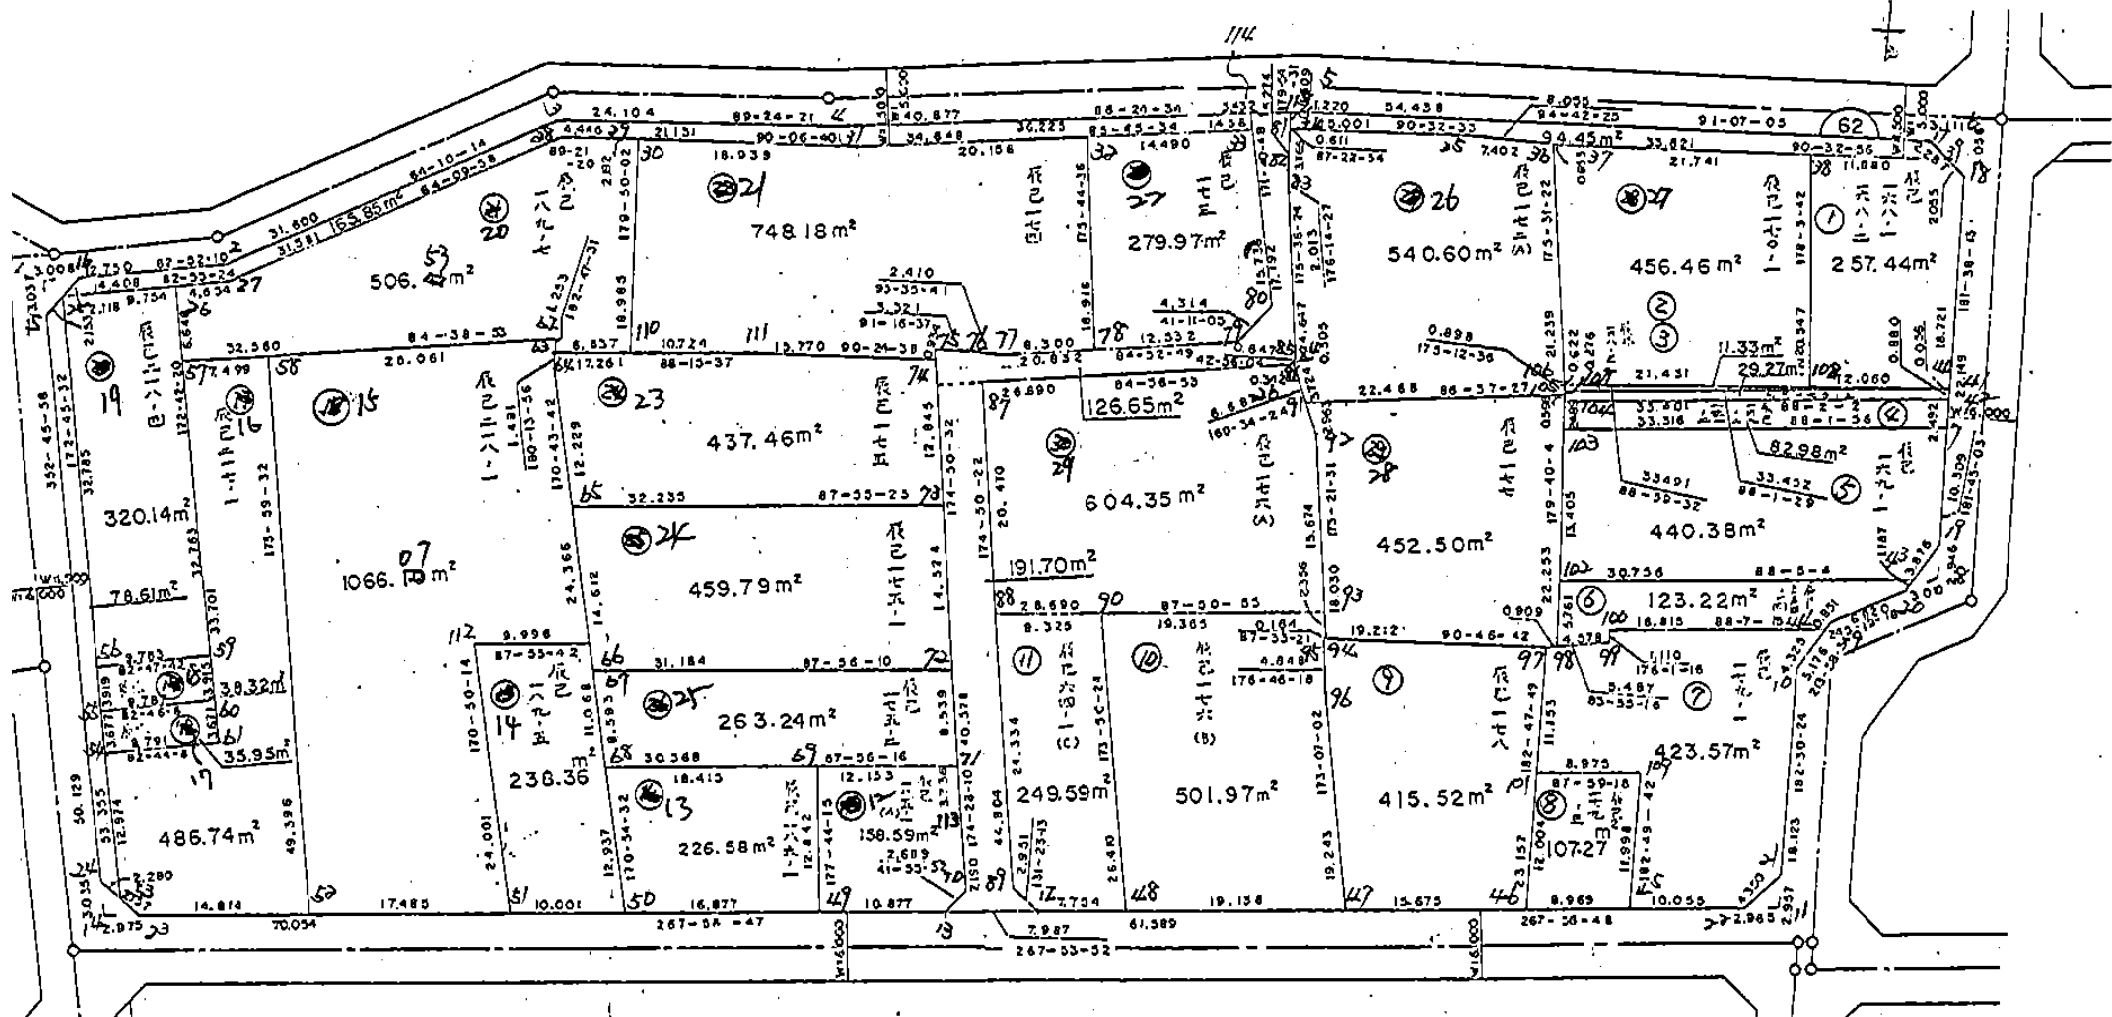


画地略图



街区番号

6-62

備考

4

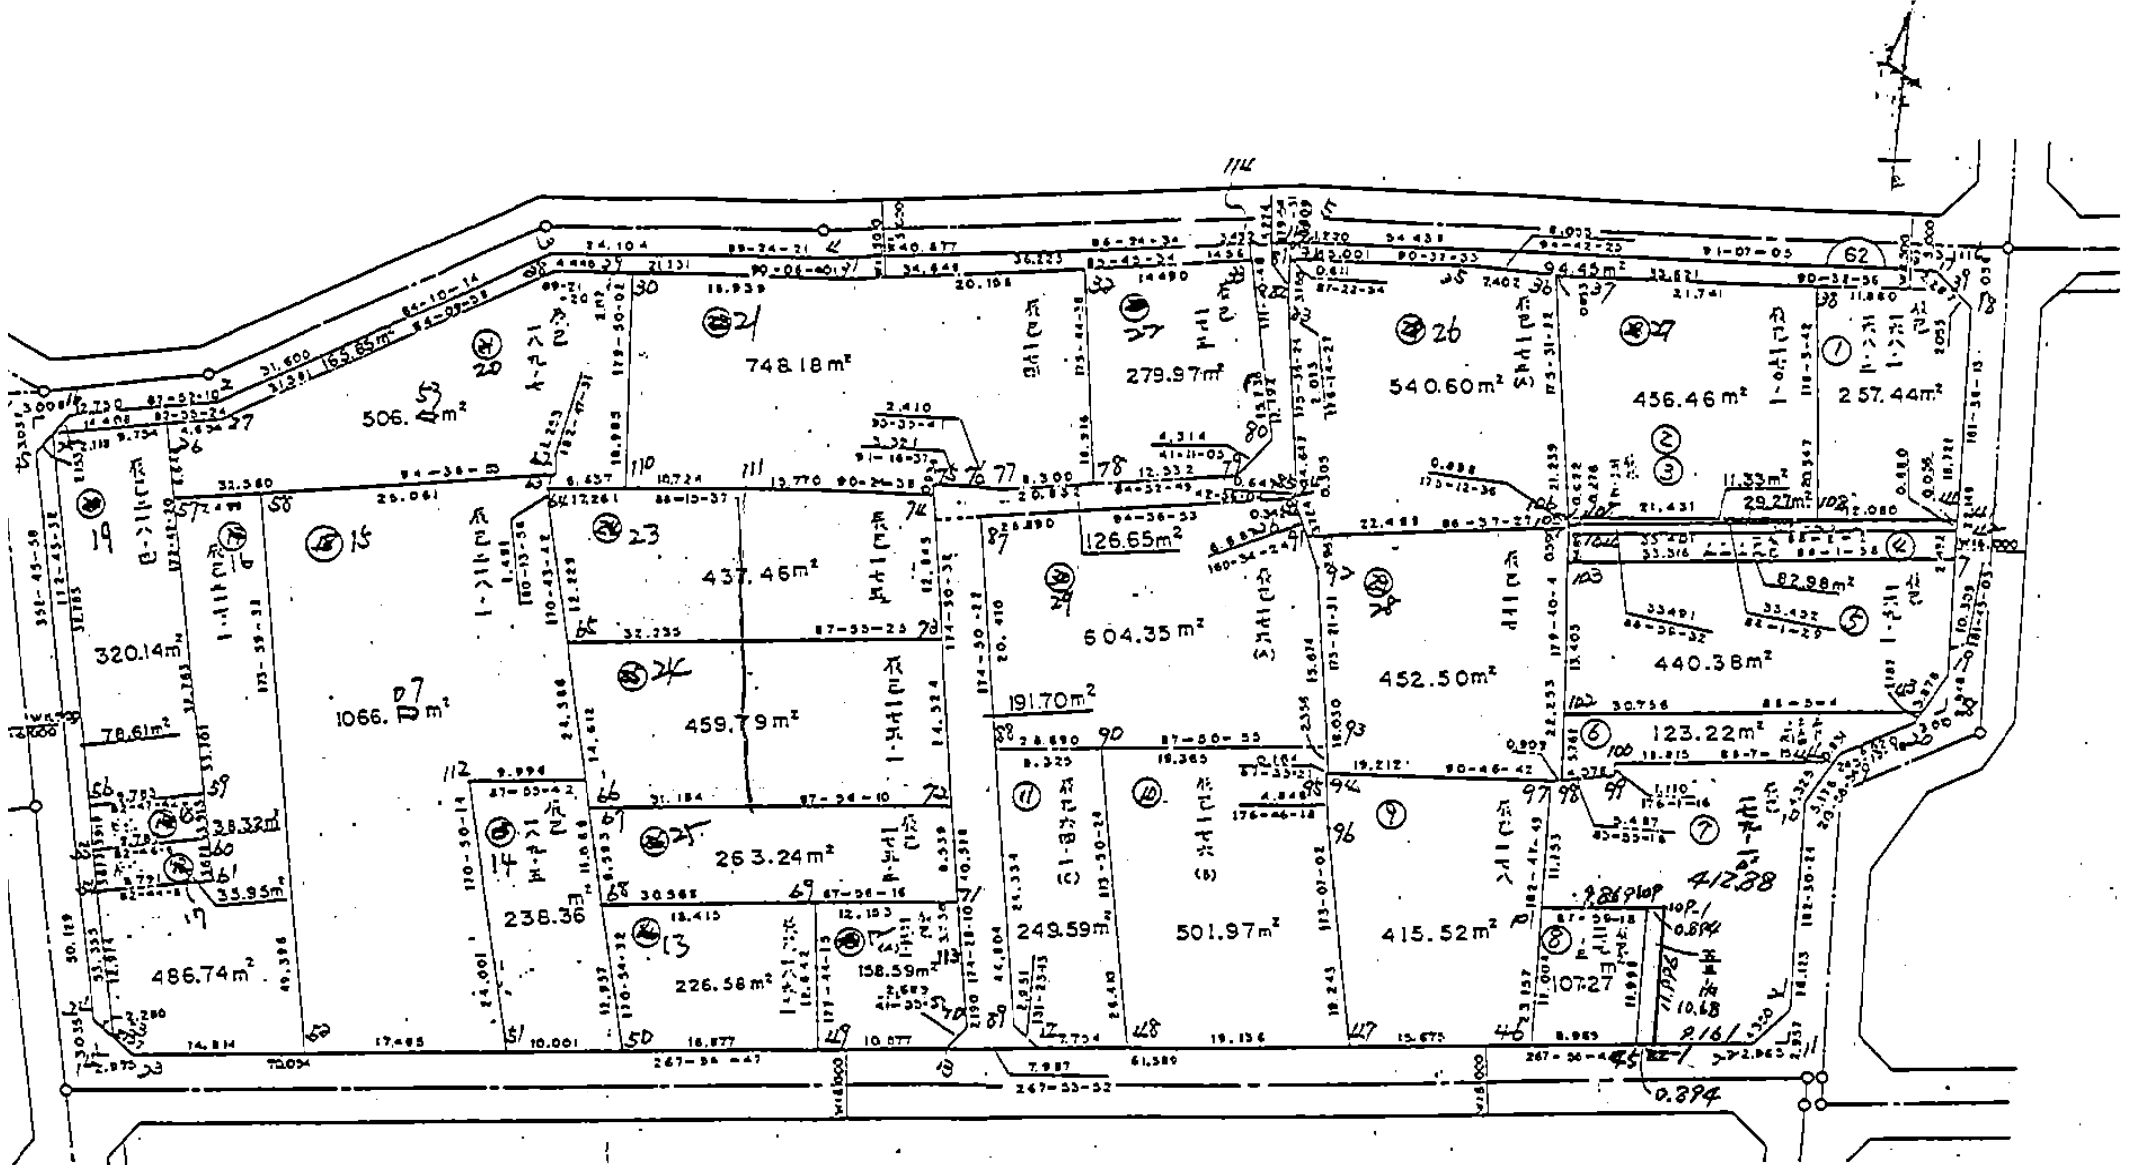

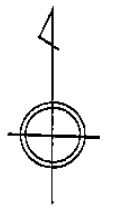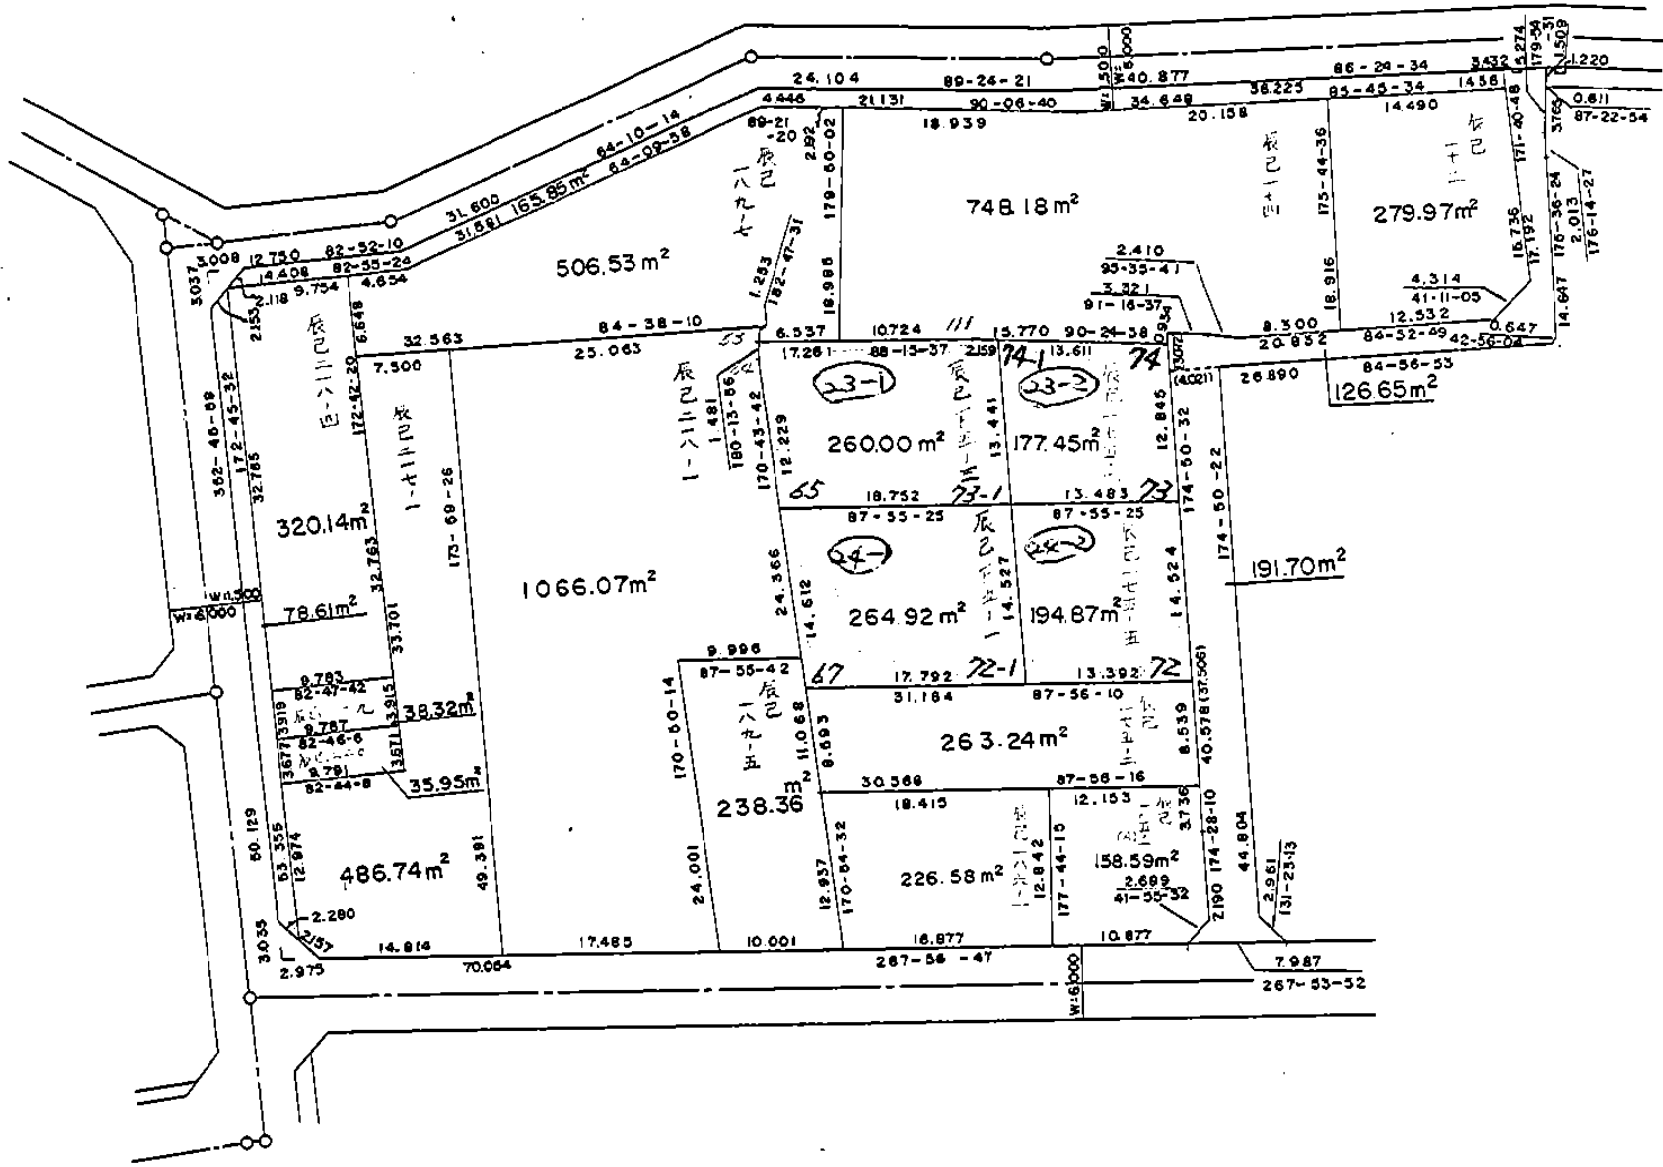

62  
-----  
6工区

S = 1 : 500















面積計算書		街 区	62	工 区	6	圖 地 番 号		計 算 者		精 算 者		備 考	
点 名	①	②	③		④	② × ③		① × ④					
	X	$X_{n-1}-X_{n+1}$	Y		$Y_{n-1}-Y_{n+1}$								
6-62-15	-150997.247	-53.116	-40615.279		3.710	2157321.159364		-560199.786370					
6-62-16	-150993.861	-4.969	-40612.676		-15.254	201804.387044		2303260.355694					
6-62-2	-150992.278	-15.351	-40600.025		-41.094	623250.983775		6204876.672132					
6-62-3	-150978.510	-14.018	-40571.582		-52.546	568732.436476		7933316.786460					
6-62-4	-150978.260	-2.810	-40547.479		-64.900	113938.415990		9798489.074000					
6-62-5	-150975.700	-1.498	-40506.682		-95.225	60679.009636		14376661.032500					
6-62-17	-150976.762	2.682	-40452.254		-56.042	-108492.945228		8461039.696004					
6-62-39	-150978.382	3.116	-40450.640		-3.023	-126044.194240		456407.648786					
6-62-18	-150979.878	23.636	-40449.231		-0.776	-956058.023916		117160.385328					
6-62-7	-151002.018	32.444	-40449.864		0.948	-1312355.387616		-143149.913064					
6-62-19	-151012.322	14.506	-40450.179		3.140	-586770.296574		-474178.691080					
6-62-20	-151016.524	7.091	-40453.004		9.113	-286852.251364		-1376213.583212					
6-62-9	-151019.413	7.181	-40459.292		9.181	-290538.175852		-1386509.230753					
6-62-10	-151023.705	22.398	-40462.185		3.686	-906272.019630		-556673.376630					















## 面積計算書

点名	① X	② $X_{n-1}-X_{n+1}$	③ Y	④ $Y_{n-1}-Y_{n+1}$	② × ③	① × ④
6-62-43	-151015.539	-0.043	-40452.342	-30.077	1739.450706	4542094.366503
6-62-20	-151016.524	3.874	-40453.004	6.950	-156714.937496	-1049564.841800
6-62-9	-151019.413	3.595	-40459.292	6.764	-145451.154740	-1021495.309532
6-62-44	-151020.119	1.323	-40459.768	19.281	-53528.273064	-2911818.914439
6-62-100	-151020.736	1.724	-40478.573	18.728	-69785.059852	-2828316.343808
6-62-99	-151021.843	1.592	-40478.496	4.475	-64441.765632	-675822.747425
6-62-98	-151022.328	-5.276	-40483.048	4.585	213588.561248	-692437.373880
6-62-102	-151016.567	-6.789	-40483.081	-30.706	274839.636909	4637114.706302
TOTAL					246.458079	246.458079
				メロキ	123.229039	

面積計算書		街区	62	工区	6	西地番号	7	計算者		精算者		備考	辰巳179-1
点名	①	②	③		④		② × ③		① × ④				
	X	$X_{n-1} - X_{n+1}$	Y	$Y_{n-1} - Y_{n+1}$									
6-62-44	-151020.119	2.969	-40459.768	-16.388	-120125.051192		2474917.710172						
6-62-10	-151023.705	21.692	-40462.185	3.210	-877705.717020		-484786.093050						
6-62-21	-151041.841	21.166	-40462.978	3.885	-856439.392348		-586797.435735						
6-62-22	-151044.871	3.421	-40466.070	13.141	-138434.425470		-1984880.649811						
6-62-45	-151045.232	-11.622	-40476.119	9.457	470413.455018		-1428434.759024						
6-62-109	-151033.249	-11.668	-40475.527	8.377	472268.449036		-1265205.526873						
6-62-101	-151033.564	-10.825	-40484.496	8.425	438244.669200		-1272457.776700						
6-62-97	-151022.424	-11.721	-40483.952	-6.000	474512.401392		906134.544000						
6-62-99	-151021.843	-1.688	-40478.496	-5.379	68327.701248		812346.493497						
6-62-100	-151020.736	-1.724	-40478.573	-18.728	69785.059852		2828316.343808						
TOTAL					847.149716		847.149716						
				メロキ	423.574858								

# 面積計算書

工  
区

6

ブ  
ロ  
ック

62

計  
算  
者

精  
算  
者

備  
考

辰巳53-内 辰巳179-1

点	①	②	③	④	⑤	⑥	③ × ⑤		② × ⑥	
	X	X - (定数)	X <sub>n-1</sub> - X <sub>n+1</sub>	Y	Y - (定数)	Y <sub>n-1</sub> - Y <sub>n+1</sub>	+	-	+	-
10P	33.249	<sup>90</sup> 3.249	12.014	475.527	<sup>470</sup> 5.527	1.485				
109-1	33.218	3.218	-11.950	474.634	4.634	0.302				
22-	45.199	15.199	-12.014	475.225	5.225	-1.485				
45	45.232	15.232	11.950	476.119	6.119	-0.302				
							118149450	139523428	27170579	5796601
							21373978 × 1/2 = 10686989			21373978
44	20.119	<sup>20</sup> 0.119	-2.969	459.768	<sup>450</sup> 9.768	16388				
10	23.705	3.705	-21.692	462.185	12.185	-3.210				
21	41.811	21.811	-21.166	462.978	12.978	-3.885				
22	44.871	24.871	-3.388	466.070	16.070	-12.247				
22-	45.199	25.199	11.653	475.225	25.225	-8.564				
109-1	33.218	13.218	11.635	474.634	24.634	-9.271				
101	33.564	13.564	10.794	484.496	34.496	-9.318				
97	22.424	2.424	11.721	483.952	33.952	6.000				
99	21.843	1.843	1.688	478.496	28.496	5.379				
100	20.736	0.736	1.724	478.573	28.573	18.728				

822.455720 1448.22583 / 865.961588 401.91477  
 825.770111 × 1/2 = 412.885055 825.770111





面積計算書		街区	工区	地番号	計算者	精算者	備考
		62	6	10			
点名	①	②	③	④	② × ③		① × ④
	X	$X_{n-1} - X_{n+1}$	Y	$Y_{n-1} - Y_{n+1}$			
6-62-47	-151046.114	19.790	-40500.747	16.818	-801509.783130		-2540293.545252
6-62-48	-151046.800	-25.572	-40519.871	21.958	1036174.141212		-3316685.634400
6-62-90	-151020.542	-26.985	-40522.705	-16.518	1093505.194425		2494557.312756
6-62-93	-151019.815	1.621	-40503.353	-19.543	-65655.935213		2951380.244545
6-62-94	-151022.163	2.355	-40503.162	-0.027	-95384.946510		4077.598401
6-62-95	-151022.170	4.847	-40503.326	-0.109	-196319.621122		16461.416530
6-62-96	-151027.010	23.944	-40503.053	-2.579	-969805.101032		389498.658790
TOTAL					1003.948630		1003.948630
				メソキ	501.974315		











面積計算書		街区	工区	画地番号	計算者	精算者	備考
		62	6	15			
点名	①	②	③	④	② × ③		① × ④
	X	$X_{n-1} - X_{n+1}$	Y	$Y_{n-1} - Y_{n+1}$			
6-62-51	-151048.724	24.322	-40573.332	13.652	-986824.580904		-2062117.180048
6-62-52	-151049.351	-48.493	-40590.806	22.645	1968369.955358		-3420512.553395
6-62-58	-151000.231	-51.463	-40595.977	-19.782	2089190.764351		2987086.569642
6-62-62	-150997.888	-1.091	-40571.024	-24.892	44262.987184		3758639.428096
6-62-63	-150999.140	2.733	-40571.085	0.067	-110880.775305		-10116.942380
6-62-64	-151000.621	25.528	-40571.091	-3.920	-1035698.811048		591922.434320
6-62-66	-151024.668	24.408	-40567.165	6.063	-990163.363320		-915662.562084
6-62-112	-151025.029	24.056	-40577.154	6.167	-976124.016624		-931371.353843
TOTAL					2132.159692		2132.159692
				メンセキ	1066.079846		







面積計算書		街区	工区	面地番号	計算者	精算者	備考
		62	6	20			
点名	①	②	③	④	② × ③	① × ④	
	X	$X_{n-1} - X_{n+1}$	Y	$Y_{n-1} - Y_{n+1}$			
6-62-26	-150994.338	-7.167	-40604.288	-3.775	291010.932096	570003.625950	
6-62-27	-150993.765	-14.335	-40599.669	-33.044	581996.255115	4989437.970660	
6-62-28	-150980.003	-13.812	-40571.244	-32.871	560370.022128	4962863.678613	
6-62-29	-150979.953	-0.046	-40566.798	-6.638	1866.072708	1002204.928014	
6-62-30	-150979.957	18.989	-40564.606	-2.247	-770281.303334	339251.963379	
6-62-110	-150998.942	19.183	-40564.551	6.479	-778149.781833	-978322.145218	
6-62-63	-150999.140	-1.054	-40571.085	6.473	42761.923590	-977417.433220	
6-62-62	-150997.888	1.792	-40571.024	32.359	-72703.275008	-4886140.657792	
6-62-57	-151000.932	-3.550	-40603.444	33.264	144142.226200	-5022895.002048	
TOTAL					1013.071662	1013.071662	
				メンセキ	506.535831		





面積計算書		街区	62	工区	6	西地番号	21	計算者		精算者		備考	
点名	①	②	③	④	② × ③		① × ④						
	X	$X_{n-1} - X_{n+1}$	Y	$Y_{n-1} - Y_{n+1}$									
6-62-30	-150979.957	-18.948	-40564.606	-18.884	768618.154488		2851105.507988						
6-62-31	-150979.994	-1.454	-40545.667	-39.042	58953.399818		5894560.925748						
6-62-32	-150978.503	17.373	-40525.564	-21.507	-704050.623372		3247094.664021						
6-62-78	-150997.367	19.605	-40524.160	6.863	-794476.156800		-1036294.929721						
6-62-77	-150998.108	0.506	-40532.427	10.666	-20509.408062		-1610545.819928						
6-62-76	-150997.873	-0.309	-40534.826	5.719	12525.261234		-863556.835687						
6-62-75	-150997.799	0.856	-40538.146	3.236	-34700.652976		-488628.877564						
6-62-74	-150998.729	0.817	-40538.062	15.686	-33119.596654		-2368566.063094						
6-62-111	-150998.616	0.213	-40553.832	26.489	-8637.966216		-3999802.339224						
6-62-110	-150998.942	-18.659	-40564.551	10.774	756893.957109		-1626862.601108						
TOTAL					1496.368569		1496.368569						
				メンセキ	748.184284								





面積計算書		街区	工区	地番号	計算者	精算者	備考
		62	6	26			
点名	①	②	③	④	② × ③	① × ④	
	X	$X_{n-1} - X_{n+1}$	Y	$Y_{n-1} - Y_{n+1}$			
6-62-81	-150977.285	-3.793	-40507.897	-0.604	153646.453321	91190.280140	
6-62-34	-150977.257	0.114	-40507.287	-15.610	-4617.830718	2356754.981770	
6-62-35	-150977.399	0.749	-40492.287	-22.377	-30328.722963	3378421.257423	
6-62-36	-150978.006	21.781	-40484.910	-9.035	-881801.824710	1364086.284210	
6-62-107	-150999.180	22.069	-40483.252	-1.733	-893424.888388	261681.578940	
6-62-105	-151000.075	2.218	-40483.177	22.354	-89791.686586	-3375455.676550	
6-62-91	-151001.398	-2.189	-40505.606	23.668	88666.771534	-3573901.087864	
6-62-85	-150997.886	-3.735	-40506.845	1.031	151293.066075	-155678.820466	
6-62-84	-150997.663	-14.827	-40506.637	0.914	600591.906799	-138011.863982	
6-62-83	-150983.059	-16.613	-40507.759	1.254	672955.400267	-189332.755986	
6-62-82	-150981.050	-5.774	-40507.891	0.138	233892.562634	-20835.384900	
TOTAL					1081.207265	1081.207265	
				メソキ	540.603632		







BNO. 62 各筆面積計算書

画 番	地 号	地 番	隅 切	地 積	摘 要
1		辰168-1 辰168-2		257.44	✓
2		辰168-5		113.3	✓
3		辰170-2		292.7	✓
4		辰169-2 辰171-2		829.8	✓
5		辰169-1		440.38	✓
6		辰354-1(C)		123.22	✓
7		辰179-1		423.57	✓
8		辰179-3		107.27	✓
9		辰178		415.52	✓
10		辰176(B)		501.97	✓
11		辰64-1(B)		249.59	✓
12		辰185-1(A)		158.59	✓
13		辰186-1		226.58	✓
14		辰189-5		238.36	✓
15		辰218-1		1,066.07	✓
16		辰217-1		486.74	✓
17		辰220		35.95	✓
18		辰219		38.32	✓
19		辰218-4		320.14	✓
20		辰189-7		506.53	✓
21		辰174		748.18	✓
22		辰173		279.97	✓
			計算者		点検者



BNO. 62 各筆面積計算書

画 番	地 号	地 番	隅 切	地 積	摘 要
23		辰175		43746	✓
24		辰172-1		45979	✓
25		辰175-2		26324	✓
26		辰172(A)		54060	✓
27		辰170-1		45646	✓
28		辰177		45250	✓
29		辰176(A)		60435	✓
		計		9,96237	✓
		全 体		9,96248	✓
			計算者	点検者	