



37 ブロック

画地略图

街区番号

7-37



備考

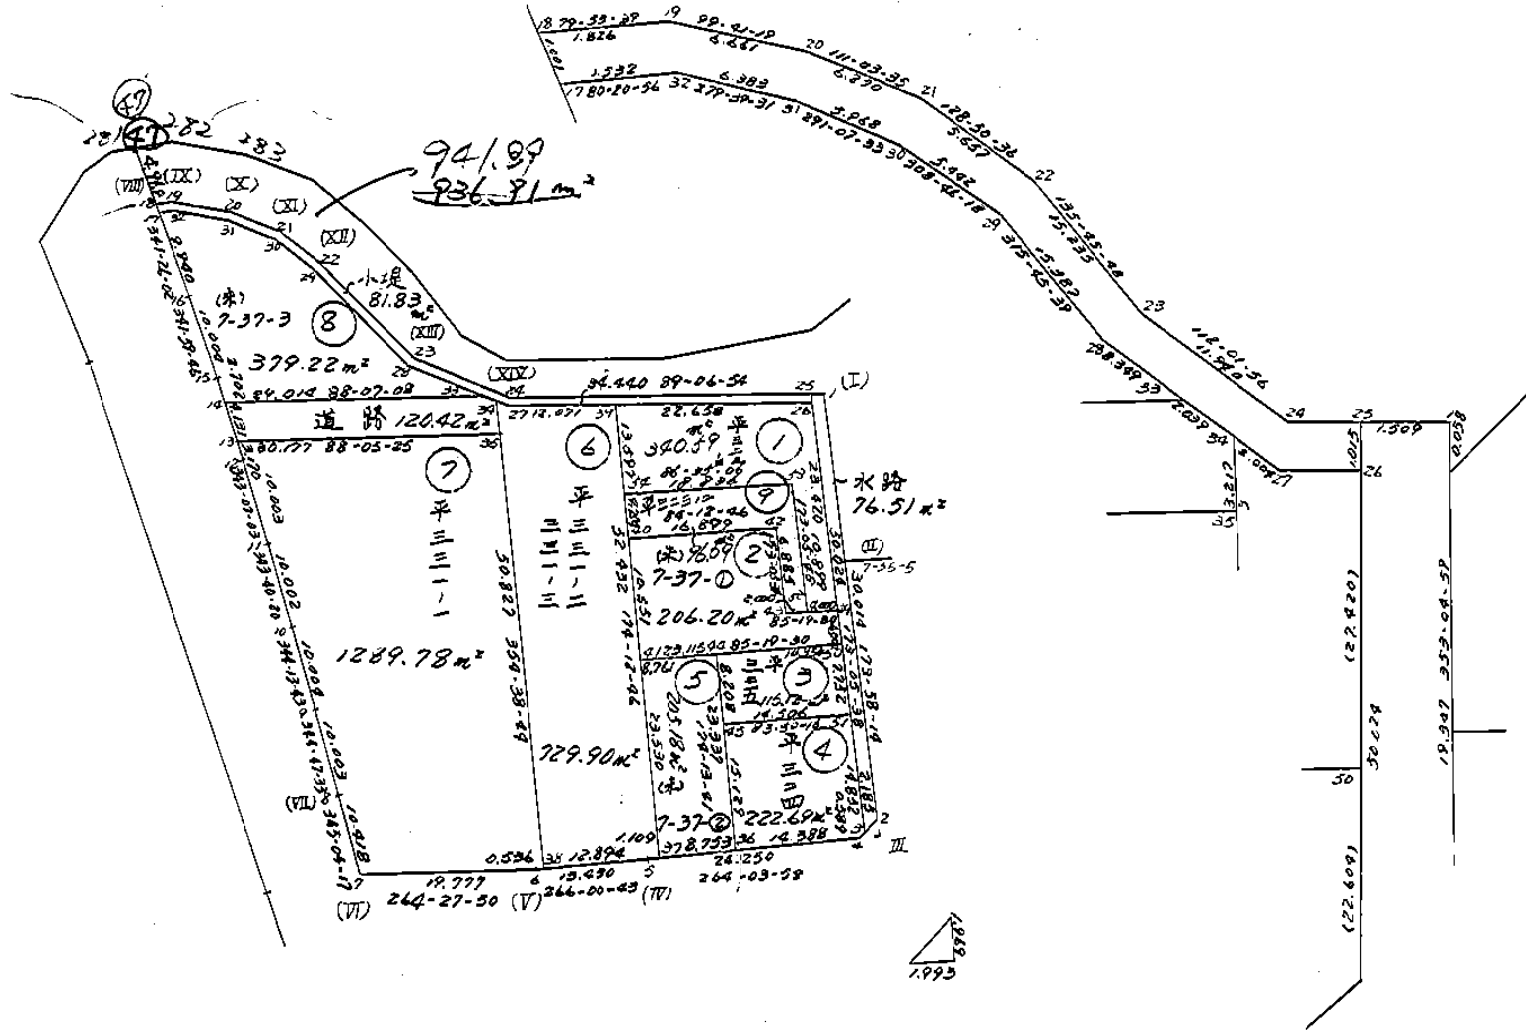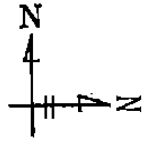

記入者

点検者

562.7.13 合等

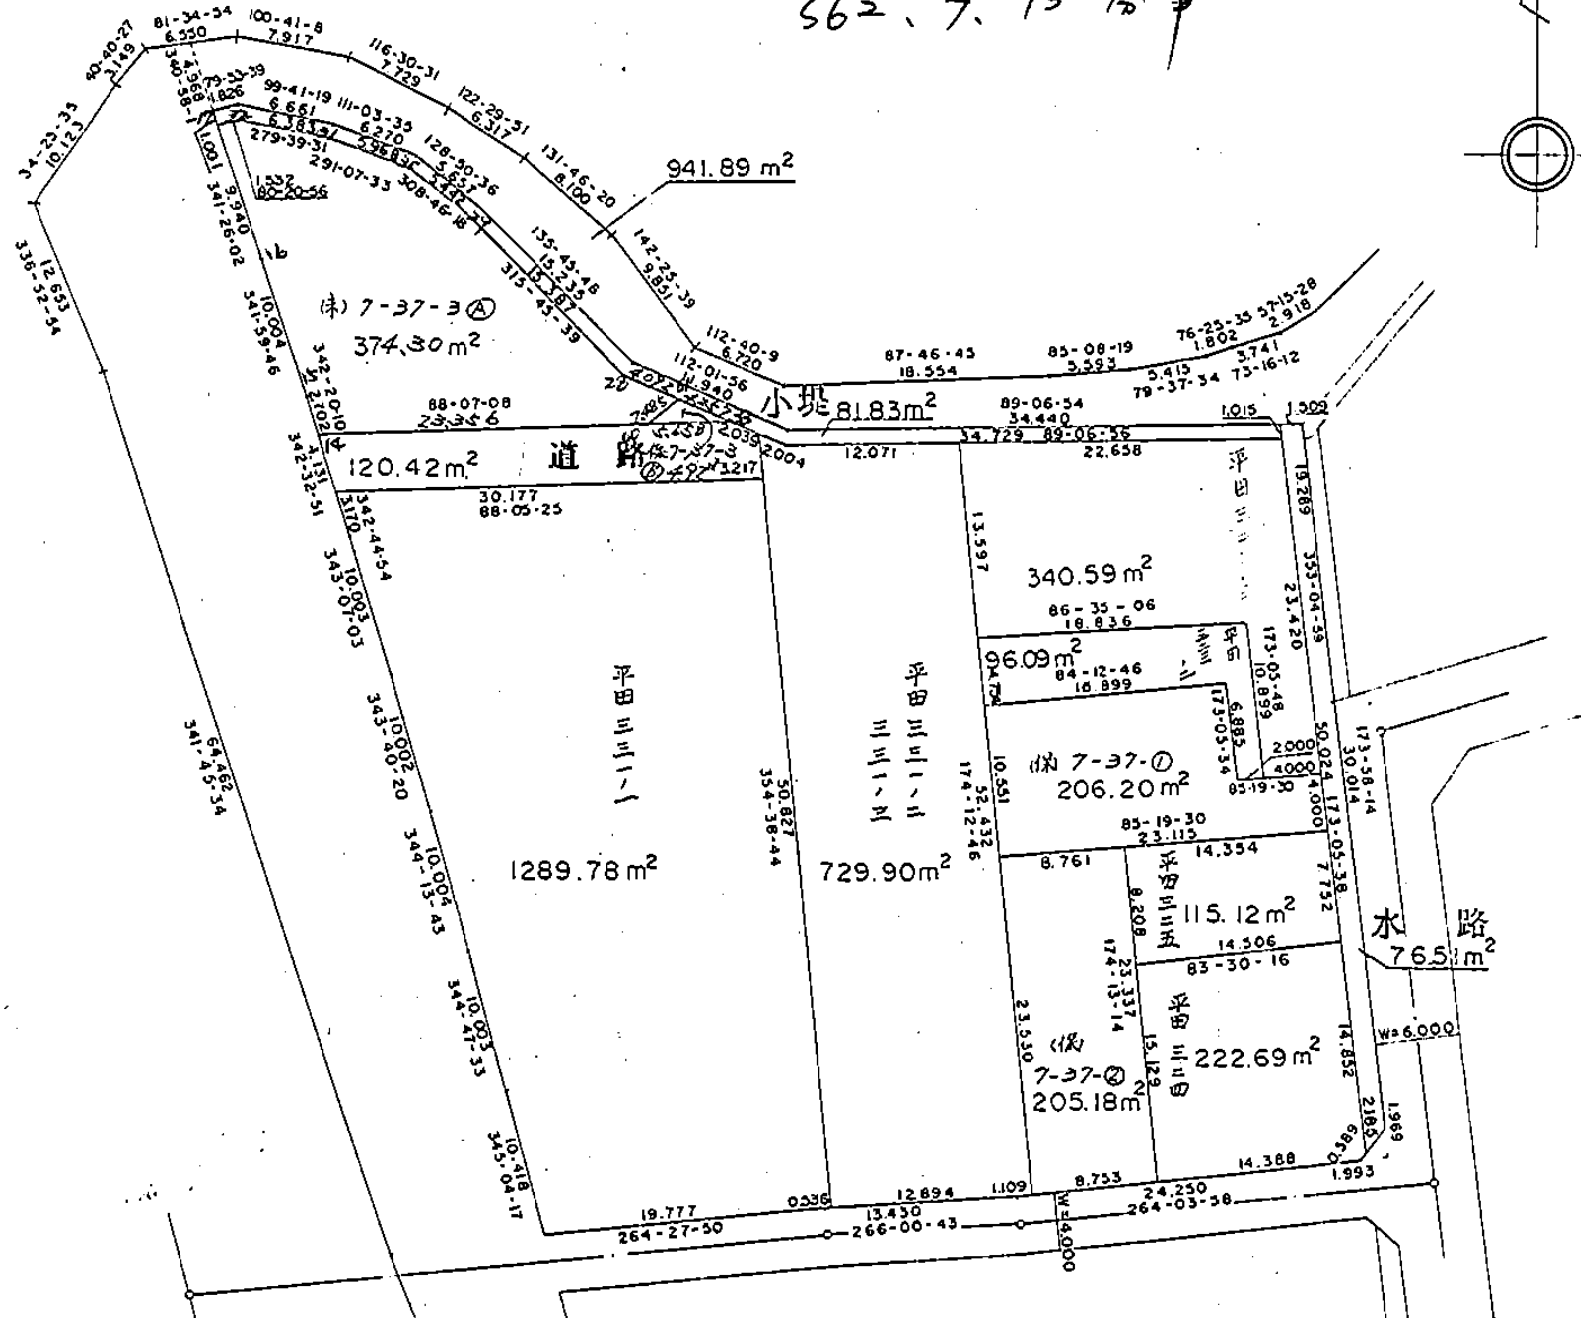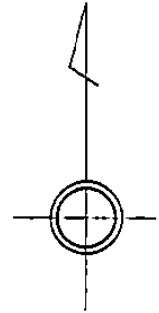


37
7工区

(P. 1) 縮尺= 1 / 250 回転角= 0

現場(50)イママ

X=-151517.3
Y=-40945.3

X=-151517.3
Y=-40868.3

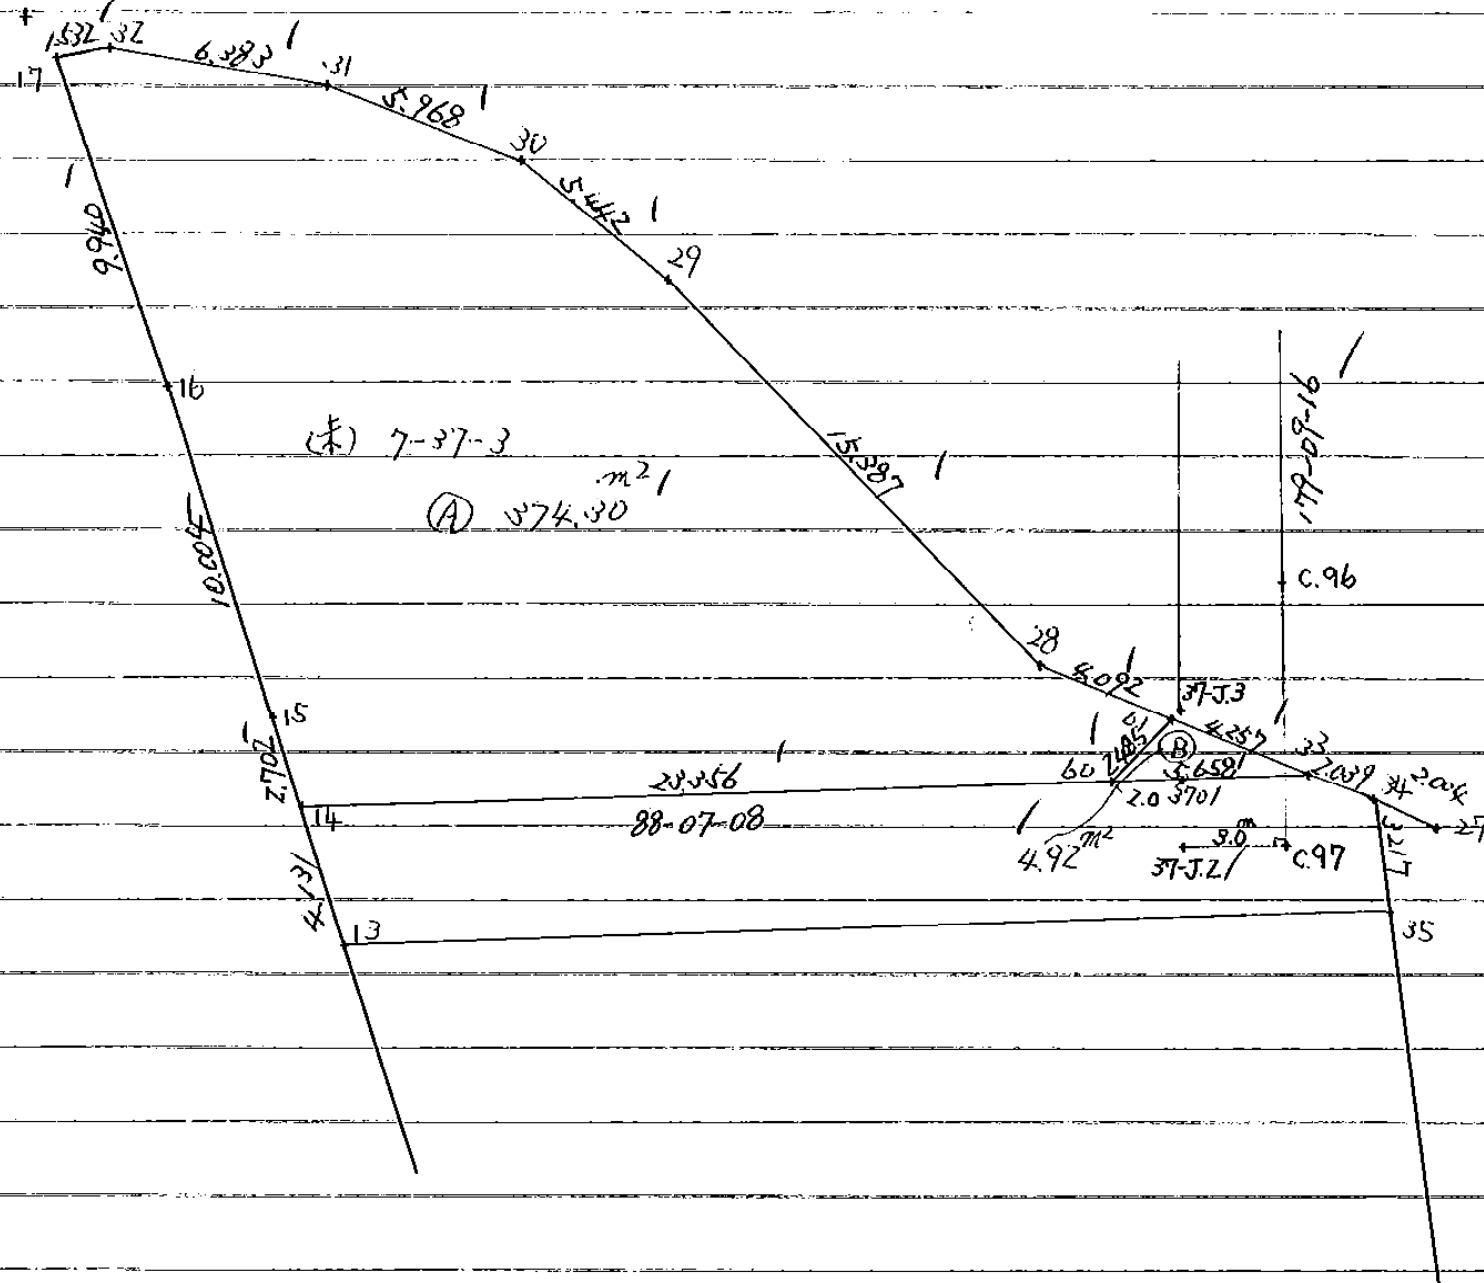

元地	379.22 m ²
Ⓐ	374.30 m ²
Ⓑ	4.92 m ²
	<u>379.22</u>

面積計算書 地番: 木 7-37-3

測点	X	Y	X (Y-Y)	Y (X-X)
37-17	-151518.539	-40944.276	-250763.182045	396340.591680
37-16	-151527.962	-40941.111	-948110.458234	775301.819007
37-15	-151537.476	-40938.019	-592814.606112	494899.711691
37-14	-151540.051	-40937.199	-4518621.240718	66441.073977
37-33	-151539.099	-40908.201	-3223388.174829	-168337.247115
37-28	-151535.936	-40915.928	2797656.450432	-580474.270536
37-29	-151524.912	-40926.663	2269540.131936	-590653.600416
37-30	-151521.504	-40930.906	1486425.954240	-227534.906454
37-31	-151519.353	-40936.473	1797019.526580	-131897.316006
37-32	-151518.282	-40942.766	1182297.154446	-33327.411524
合計			-758.444304	758.444304
面積				379.222152
坪数				114.714700

座標差による方向角及び辺長計算書

地番: 木 7-37-3

測点	X	Y	DX	DY	距離	方向角	キョウ角
37-17	-151518.539	-40944.276	-9.423	3.165	9.940	161-26-02	81-05-35
37-16	-151527.962	-40941.111	-9.514	3.092	10.004	161-59-46	180-33-44
37-15	-151537.476	-40938.019	-2.575	0.820	2.702	162-20-10	180-20-24
37-14	-151540.051	-40937.199	0.952	28.998	29.014	88-07-11	105-47-01
37-33	-151539.099	-40908.201	3.163	-7.727	8.349	292-15-41	24-08-30
37-28	-151535.936	-40915.928	11.024	-10.735	15.387	315-45-39	203-29-58
37-29	-151524.912	-40926.663	3.408	-4.243	5.442	308-46-18	173-00-39
37-30	-151521.504	-40930.906	2.151	-5.567	5.968	291-07-33	162-21-15
37-31	-151519.353	-40936.473	1.071	-6.293	6.383	279-39-31	168-31-58
37-32	-151518.282	-40942.766	-0.257	-1.510	1.532	260-20-27	160-40-56

面積計算書 地番; 木 7-37-3A

測点	X	X (Y-Y)	Y	Y (X-X)
37-17	-151518.539	-250763.182045	-40944.276	396340.591680
37-16	-151527.962	-948110.458234	-40941.111	775301.819007
37-15	-151537.476	-592814.606112	-40938.019	494899.711691
37-14	-151540.051	-3661662.252313	-40937.199	74055.392991
37-60	-151539.285	-3797271.403530	-40913.856	-104944.040640
37-61	-151537.486	313985.670992	-40912.141	-137014.760209
37-28	-151535.936	2200604.862592	-40915.928	-514476.878672
37-29	-151524.912	2269540.131936	-40926.663	-590653.600416
37-30	-151521.504	1486425.954240	-40930.906	-227534.906454
37-31	-151519.353	1797019.526580	-40936.473	-131897.316006
37-32	-151518.282	1182297.154446	-40942.766	-33327.411524
合計		-748.601448		748.601448
面積				374.300724
坪数				113.225969

座標差による方向角及び辺長計算書

地番; 木 7-37-3A

測点	X	Y	DX	DY	距離	方向角	キョウ角
37-17	-151518.539	-40944.276	-9.423	3.165	9.940	161-26-02	81-05-35
37-16	-151527.962	-40941.111	-9.514	3.092	10.004	161-59-46	180-33-44
37-15	-151537.476	-40938.019	-2.575	0.820	2.702	162-20-10	180-20-24
37-14	-151540.051	-40937.199	0.766	23.343	23.356	88-07-14	105-47-04
37-60	-151539.285	-40913.856	1.799	1.715	2.485	43-37-50	135-30-36
37-61	-151537.486	-40912.141	1.550	-3.787	4.092	292-15-33	68-37-43
37-28	-151535.936	-40915.928	11.024	-10.735	15.387	315-45-39	203-30-06
37-29	-151524.912	-40926.663	3.408	-4.243	5.442	308-46-18	173-00-39
37-30	-151521.504	-40930.906	2.151	-5.567	5.968	291-07-33	162-21-15
37-31	-151519.353	-40936.473	1.071	-6.293	6.383	279-39-31	168-31-58
37-32	-151518.282	-40942.766	-0.257	-1.510	1.532	260-20-27	160-40-56


面積計算書 地番; 7-37-3B

測点	X	X (Y-Y)	Y	Y (X-X)
37-61	-151537.486	856944.483330	-40912.141	7609.658226
37-60	-151539.285	-597064.782900	-40913.856	65994.049728
37-33	-151539.099	-259889.554785	-40908.201	-73593.853599
合計		-9.854355		9.854355
面積				4.9271775
坪数				1.490471

座標差による方向角及び辺長計算書 地番; 7-37-3B

測点	X	Y	DX	DY	距離	方向角	キョウ角
37-61	-151537.486	-40912.141	-1.799	-1.715	2.485	223-37-50	111-22-01
37-60	-151539.285	-40913.856	0.186	5.655	5.658	88-06-58	44-29-08
37-33	-151539.099	-40908.201	1.613	-3.940	4.257	292-15-49	24-08-51
合計					12.400		180-00-00

全体(2-1)


面積計算書		工区	7	ブロック	37	計算者		精算者	備考
点	①	②	③	④	② × ③	① × ④			
	X	$X_{n-1} - X_{n+1}$	Y	$Y_{n-1} - Y_{n+1}$					
7-37-1	-151539.033	19.183	-40868.336	-3.839	581758.347687	783977.289488			
7-35-5	-151558.239	48.994	-40866.006	-6.003	909804.108717	2002189.097964			
7-37-2	-151588.027	31.486	-40862.333	-2.298	348349.286046	1286591.416838			
7-37-3	-151589.725	2.160	-40863.708	1.741	-263917.711225	88265.609280			
7-37-4	-151590.187	2.969	-40864.074	24.486	-3711837.318882	121325.435706			
7-37-5	-151592.694	3.441	-40888.194	37.517	-5687303.100798	140696.275554			
7-37-6	-151593.628	2.842	-40901.591	33.082	-5015020.401496	116242.321622			
7-37-7	-151595.536	-8.158	-40921.276	22.369	-3391040.544784	-333835.769608			
7-37-8	-151585.470	-19.719	-40923.960	5.308	-804615.674760	-806979.567240			
7-37-9	-151575.817	-19.280	-40926.584	5.343	-809869.590231	-789064.539520			
7-37-10	-151566.190	-19.226	-40929.303	5.531	-838312.596890	-786906.779478			
7-37-11	-151556.591	-19.171	-40932.115	5.717	-866449.030747	-784709.576665			
7-37-12	-151547.019	-12.599	-40935.020	3.845	-582698.288055	-515740.316980			
7-37-13	-151543.992	-6.968	-40935.960	2.179	-330214.358568	-285241.769280			


全体(z-z)

面積計算書		工区	7	ブロック	37	計算者		精算者	備考
点	①	②	③	④	② × ③	① × ④			
	X	$X_{n-1} - X_{n+1}$	Y	$Y_{n-1} - Y_{n+1}$					
7-37-14	-151540.051	-6.516	-40937.199	2.059	-312020.965009	-266746.788684			
7-37-15	-151537.476	-12.089	-40938.019	3.912	-592814.606112	-494899.711691			
7-37-16	-151527.962	-18.937	-40941.111	6.257	-948110.458234	-775301.819007			
7-37-17	-151518.539	-10.370	-40944.276	3.488	-528496.664032	-424592.142120			
7-37-18	-151517.592	-1.267	-40944.599	-1.475	223488.448200	-51876.806933			
7-37-19	-151517.272	0.801	-40942.801	-8.364	1267290.463008	32795.183601			
7-37-20	-151518.393	3.374	-40936.235	-12.417	1881403.885881	138118.856890			
7-37-21	-151520.646	5.801	-40930.384	-10.257	1554147.266022	237437.157584			
7-37-22	-151524.194	14.463	-40925.978	-15.034	2278014.732596	591912.419814			
7-37-23	-151535.109	15.394	-40915.350	-21.696	3287705.724864	629850.897900			
7-37-24	-151539.588	3.947	-40904.282	-45.505	6895808.951940	161449.201054			
7-37-25	-151539.056	-0.555	-40869.845	-35.946	5447222.906976	-22682.763975			
TOTAL					7727.187886	7727.187886			

合計

3863.593943

面積計算書		工区	7	ブロック	37	計算者		精算者	備考	小堤 7-4-2
点	①	②	③	④	② × ③	① × ④				
	X	$X_{n-1} - X_{n+1}$	Y	$Y_{n-1} - Y_{n+1}$						
7-37-25	-151539.056	0.476	-40869.845	-34.559	5237038.236304	19454.046220				
7-37-26	-151540.064	1.544	-40869.723	34.603	-5243740.834592	63102.852312				
7-37-27	-151540.600	-0.258	-40904.448	36.565	-5541082.039000	-10553.347584				
7-37-34	-151539.806	-1.501	-40906.288	3.753	-568728.891918	-61400.338288				
7-37-33	-151539.099	-3.870	-40908.201	9.640	-1460836.914360	-158314.737870				
7-37-28	-151535.936	-14.187	-40915.928	18.462	-2797656.450432	-580474.270536				
7-37-29	-151524.912	-14.432	-40926.663	14.978	-2269540.131936	-590653.600416				
7-37-30	-151521.504	-5.559	-40930.906	9.810	-1486425.954240	-227534.906454				
7-37-31	-151519.353	-3.222	-40936.473	11.860	-1797019.526580	-131897.316006				
7-37-32	-151518.282	-0.814	-40942.766	7.803	-1182297.154446	-33327.411524				
7-37-17	-151518.539	-0.690	-40944.276	1.833	-277733.481987	-28251.550440				
7-37-18	-151517.592	-1.267	-40944.599	-1.475	223488.448200	-51876.806933				
7-37-19	-151517.272	0.801	-40942.801	-8.364	1267290.463008	32795.183601				
7-37-20	-151518.393	3.374	-40936.235	-12.417	1881403.885881	138118.856890				

面積計算書		工区	ブロック	計算者	精算者	備考
		7		37		平田 331-2 331-3
点	①	②	③	④	② × ③	① × ④
	X	$X_{n-1} - X_{n+1}$	Y	$Y_{n-1} - Y_{n+1}$		
7-37-39	-151540.414	51.979	-40892.378	-17.357	2630286.965798	2125544.916062
7-37-37	-151592.579	52.280	-40887.091	-4.184	634263.350536	2137577.117480
7-37-5	-151592.694	1.012	-40888.194	13.966	-2117143.564404	41378.852328
7-37-38	-151593.591	-49.708	-40901.057	17.606	-2668956.763146	-2033109.741356
7-37-35	-151542.986	-53.785	-40905.800	5.231	-792721.359766	-2200118.453000
7-37-34	-151539.806	-2.386	-40906.288	-1.352	204881.817712	-97602.403168
7-37-27	-151540.600	0.608	-40904.448	-13.910	2107929.746000	24869.904384
TOTAL					1459.807270	1459.807270
				メジャ	729.903635	

面積計算書		工区	ブロック	計算者	精算者	備考
		7	37			平田 331-1
点	①	②	③	④	② × ③	① × ④
	X	$X_{n-1} - X_{n+1}$	Y	$Y_{n-1} - Y_{n+1}$		
7-37-35	-151542.986	49.599	-40905.800	-34.903	5289304.840358	2028886.774200
7-37-38	-151593.591	50.642	-40901.057	-4.209	638057.424519	2071311.328594
7-37-6	-151593.628	1.945	-40901.591	20.219	-3065071.564532	79553.594495
7-37-7	-151595.536	-8.158	-40921.276	22.369	-3391040.544784	-333835.769608
7-37-8	-151585.470	-19.719	-40923.960	5.308	-804615.674760	-806979.567240
7-37-9	-151575.817	-19.280	-40926.584	5.343	-809869.590231	-789064.539520
7-37-10	-151566.190	-19.226	-40929.303	5.531	-838312.596890	-786906.779478
7-37-11	-151556.591	-19.171	-40932.115	5.717	-866449.030747	-784709.576665
7-37-12	-151547.019	-12.599	-40935.020	3.845	-582698.288055	-515740.316980
7-37-13	-151543.992	-4.033	-40935.960	-29.220	4428115.446240	-165094.726680
TOTAL					2579.578882	2579.578882
				メソキ	1289.789441	

符番	地 番	隅 切	地 積	摘 要
	区画道路算 7-26		120.92	
	水 路算 7-5-1		76.51	
	小 堤 7-4-2		81.83	
1	平田 323		436.69	
2	(未) 7-37-①		206.20	
3	平田 325		115.12	
4	平田 324		222.69	
5	(未) 7-37-②		205.18	
6	平田 ³³¹⁻² 331-3		729.90	
7	平田 331-1		1289.78	
8	(未) 7-37-③		379.22	
		計	3863.54	
	全 体		3863.59	

計算者

点検者