


画地略図

街区番号

8 — 18



備考

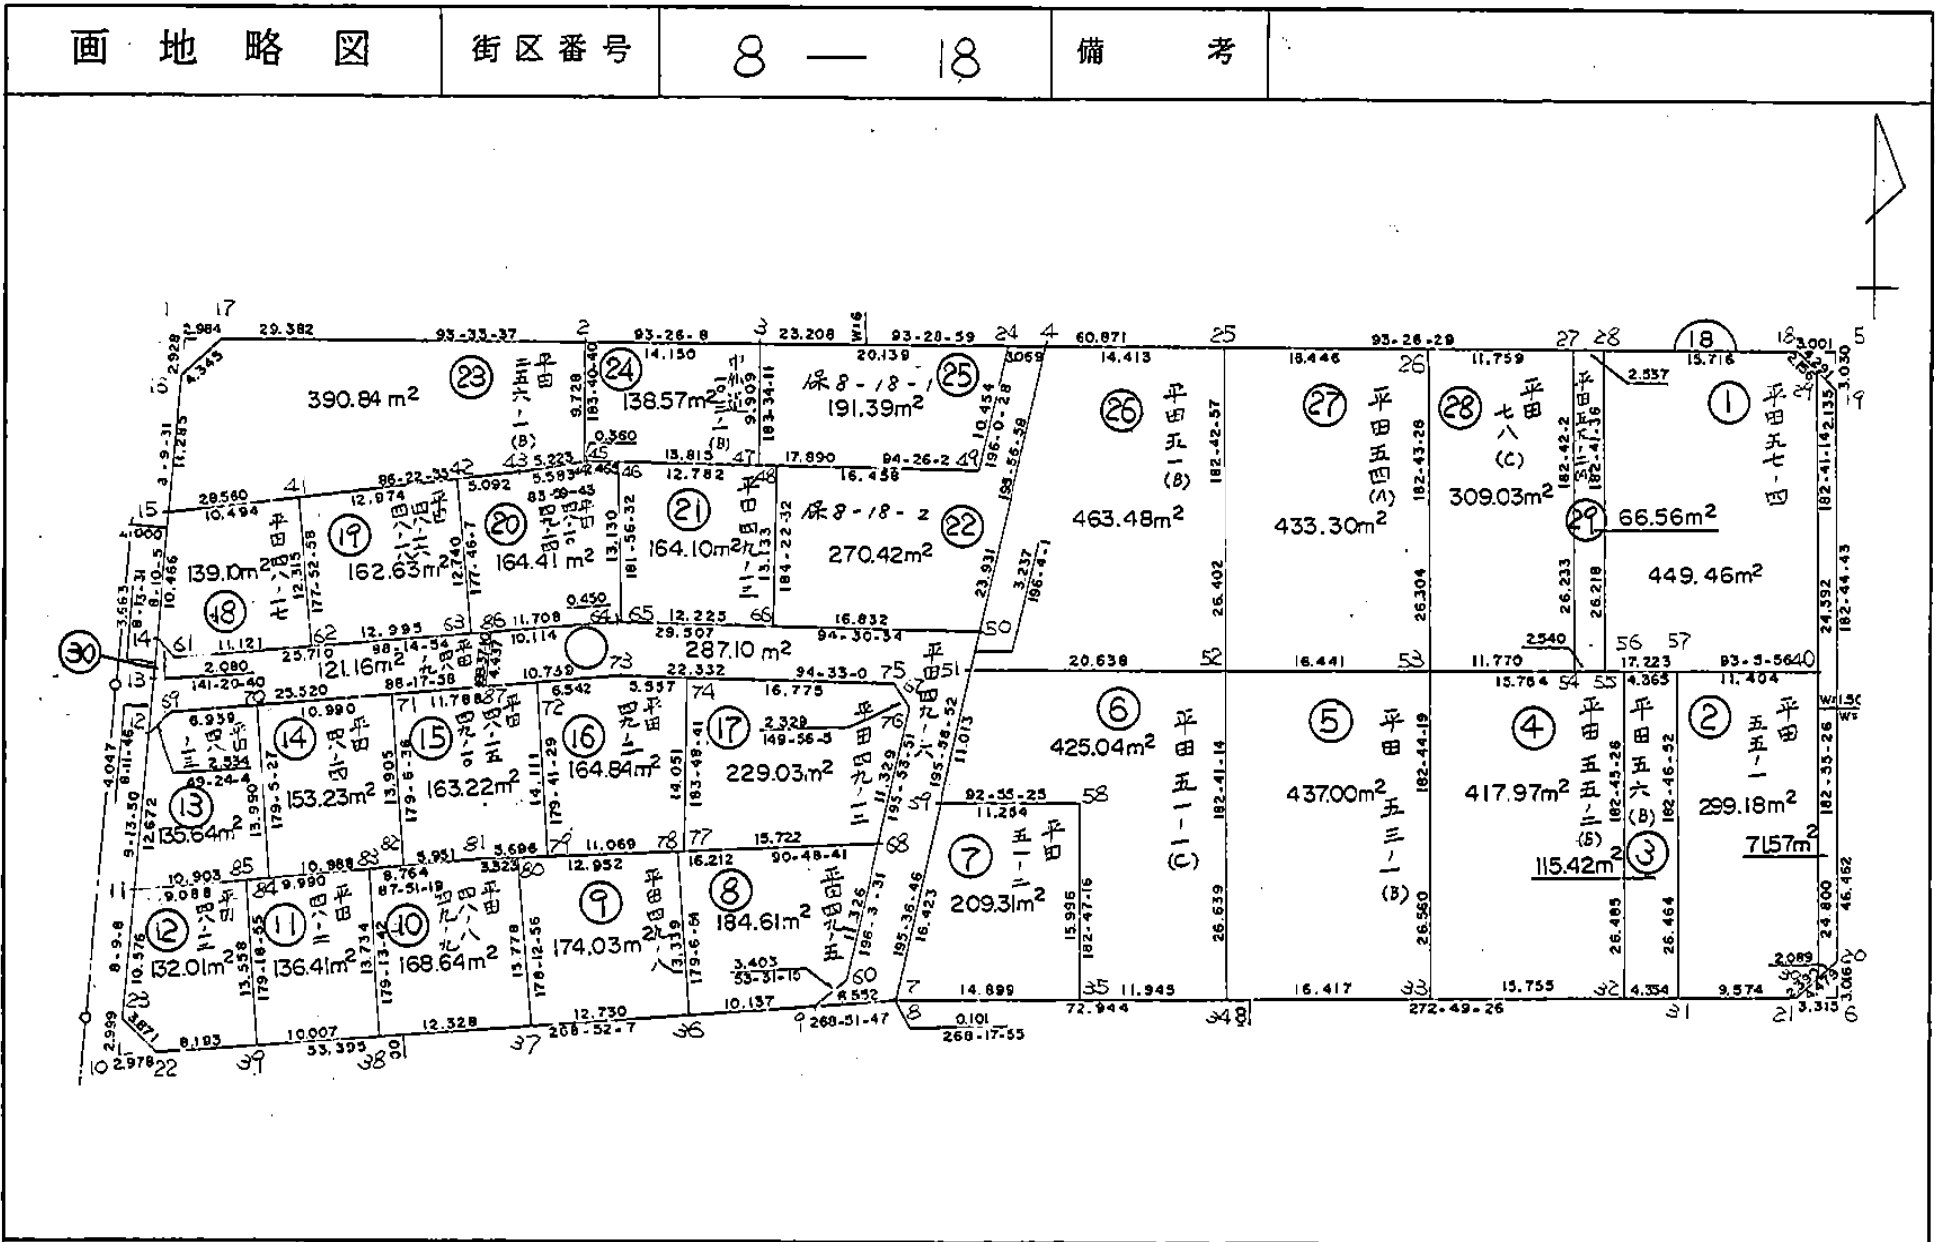

記入者

点検者

権利違川による分筆

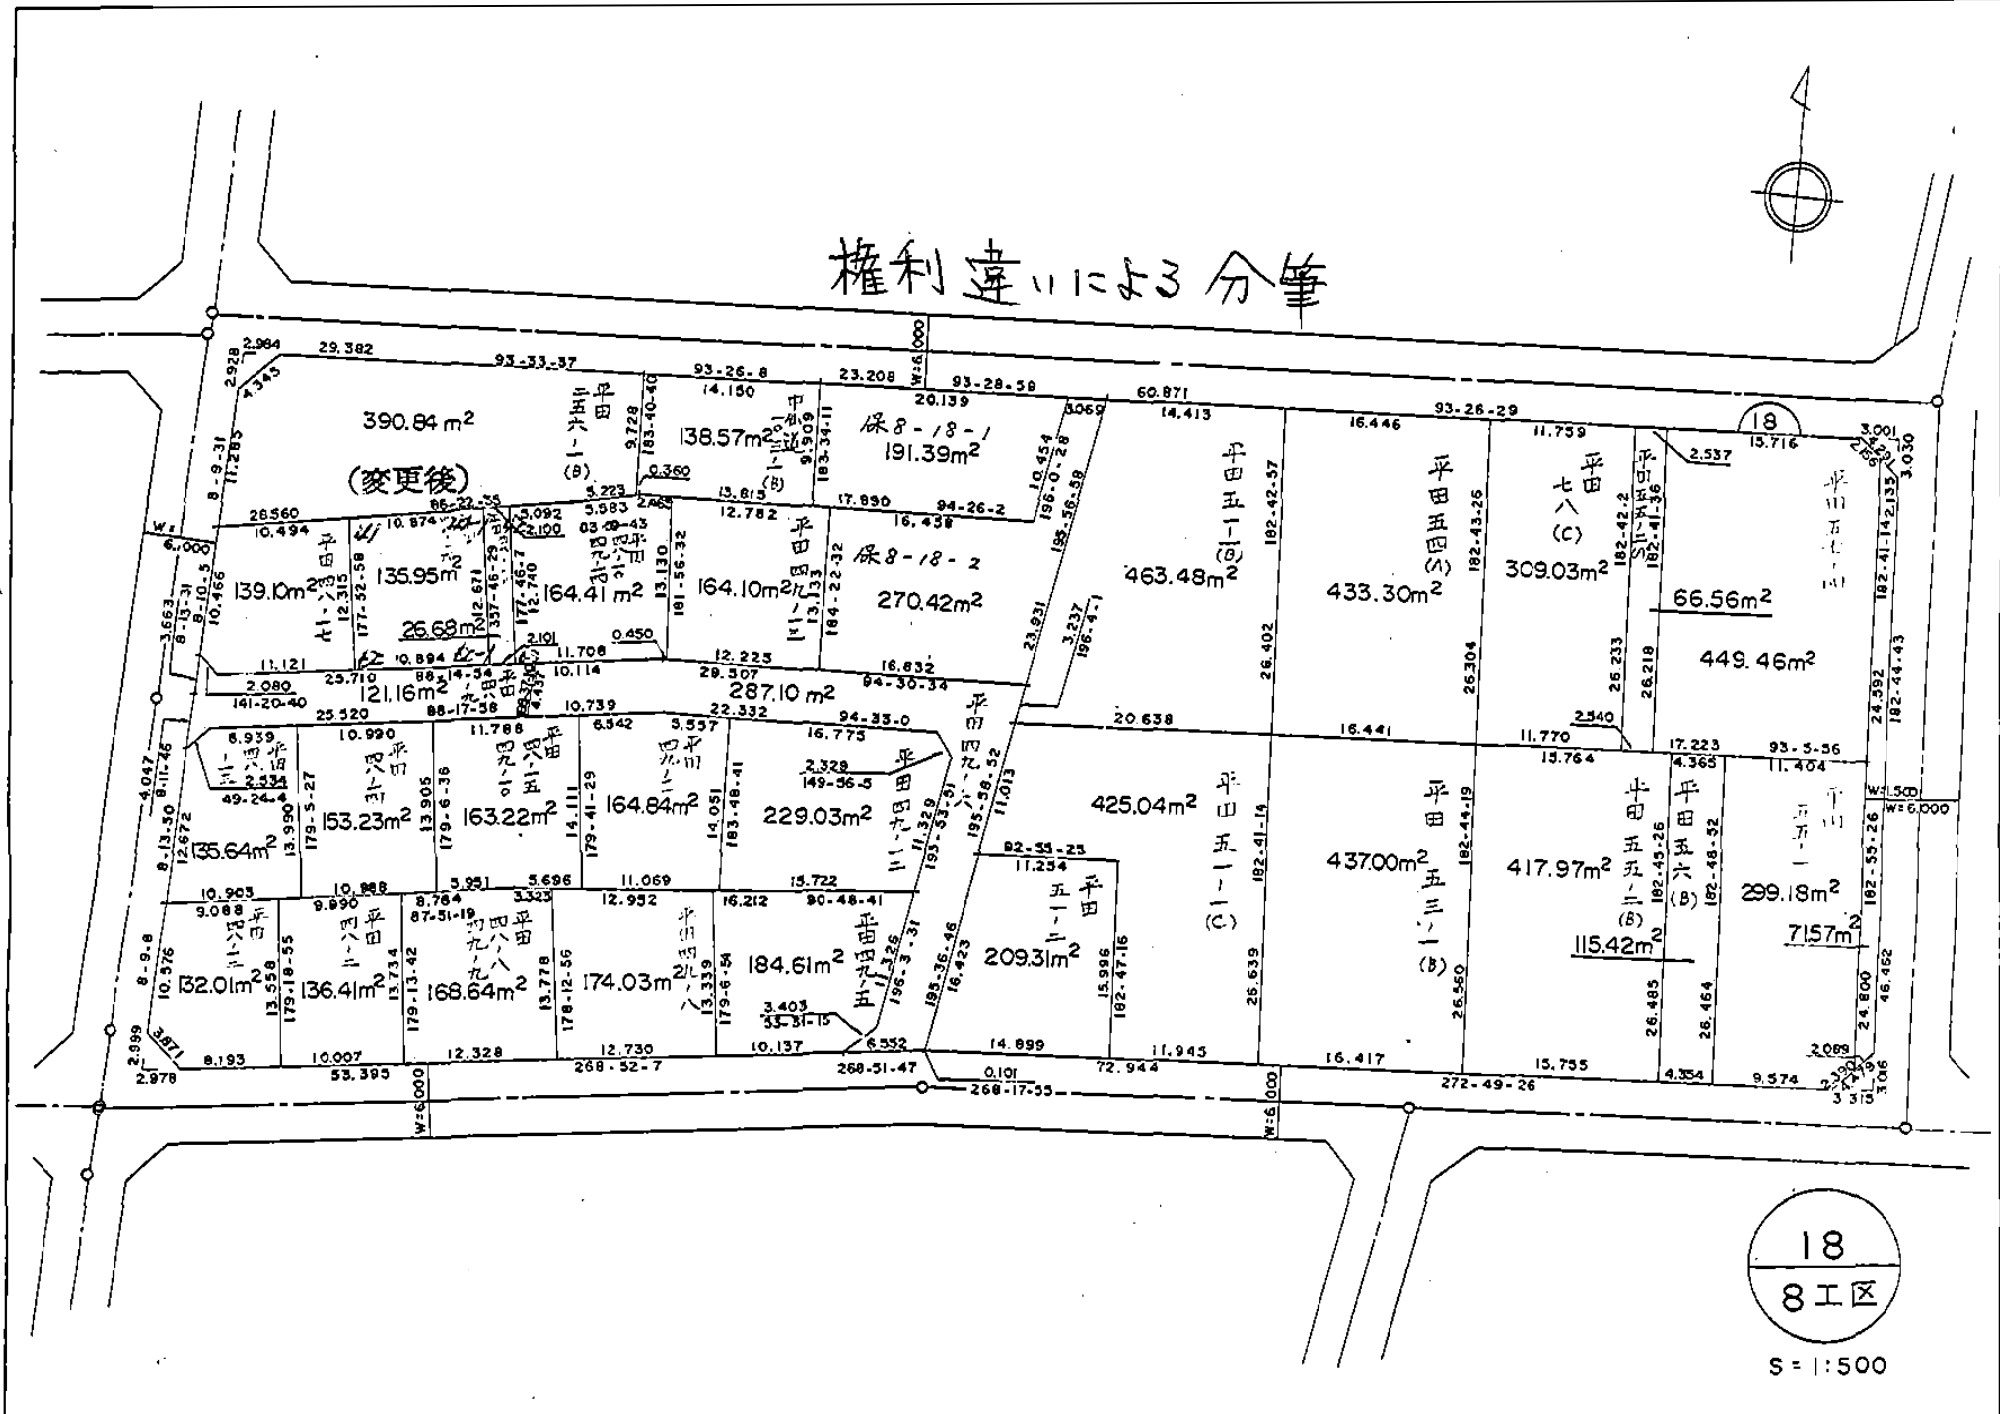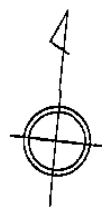

18
8工区
S = 1:500

面積計算書		街区	18	工区	8	面地番号	計算者	精算者	備考
点名	①	②	③	④	② × ③	① × ④			
	X	$X_{n-1} - X_{n+1}$	Y	$Y_{n-1} - Y_{n+1}$					
8-18-16	-151974.642	-13.884	-40573.629	-4.995	563324.265036	759113.336790			
8-18-17	-151971.929	-0.888	-40570.235	-32.720	36026.368680	4972521.516880			
8-18-2	-151973.754	2.673	-40540.909	-43.451	-108365.849757	6603411.585054			
8-18-3	-151974.602	2.258	-40526.784	-37.290	-91509.478272	5667132.908580			
8-18-4	-151976.012	5.064	-40503.619	-83.926	-205110.326616	12754738.783112			
8-18-18	-151979.666	6.861	-40442.858	-63.612	-277478.448738	9667730.513592			
8-18-19	-151982.873	49.615	-40440.007	-0.625	-2006430.947305	94989.295625			
8-18-20	-152029.281	49.258	-40442.233	5.681	-1992103.513114	-863678.345361			
8-18-21	-152032.131	-0.744	-40445.688	76.310	30091.591872	-11601571.916610			
8-18-7	-152028.537	-3.591	-40518.543	72.956	145502.087913	-11091393.945372			
8-18-8	-152028.540	0.133	-40518.644	6.652	-5388.979652	-1011293.848080			
8-18-9	-152028.670	1.184	-40525.195	59.936	-47981.830880	-9111990.365120			
8-18-22	-152029.724	-1.856	-40578.580	55.937	75313.844480	-8504086.671388			
8-18-23	-152026.814	-13.379	-40581.132	1.052	542934.965028	-159932.208328			

面積計算書

点名	① X	② $X_{n-1} - X_{n+1}$	③ Y	④ $Y_{n-1} - Y_{n+1}$	② × ③	① × ④
8-18-34	-152029.859	26.022	-40491.732	13.179	-1053675.850104	-2003601.511761
8-18-35	-152029.271	-16.565	-40503.662	11.152	670943.161030	-1695430.430192
8-18-58	-152013.294	-16.551	-40502.884	10.461	670363.233084	-1590211.068534
8-18-59	-152012.720	-11.161	-40514.123	8.207	452178.126803	-1247568.393040
8-18-51	-152002.133	-9.471	-40511.091	-23.640	383680.542861	3593330.424120
8-18-52	-152003.249	27.726	-40490.483	-19.359	-1122639.131658	2942630.897391
TOTAL					850.082016	850.082016
				メソセキ	425.041008	

街区 18

工区 8

面地番号 6

計算者

精算者

備考

面積計算書

点名	① X	② $X_{n-1} - X_{n+1}$	③ Y	④ $Y_{n-1} - Y_{n+1}$	② × ③	① × ④
8-18-26	-151977.864	-25.568	-40472.816	-12.989	1034808.959488	1974040.475496
8-18-27	-151978.570	26.910	-40461.077	-10.503	-1088807.582070	1596230.920710
8-18-54	-152004.774	25.568	-40462.313	12.989	-1034540.418784	-1974390.009486
8-18-53	-152004.138	-26.910	-40474.066	10.503	1089157.116060	-1596499.461414
TOTAL					618.074694	618.074694
				メソセキ	309.037347	

街区

18

工区

8

面地番号

28

計算者

精算者

備考

面積計算書		街区	18	工区	8	画地番号	31	計算者		精算者		備考	
点名	①	②	③	④	② × ③		① × ④						
	X	$X_{n-1}-X_{n+1}$	Y	$Y_{n-1}-Y_{n+1}$									
8-18-7	-152028.537	15.820	-40518.543	4.521	-641003.350260		-687321.015777						
8-18-8	-152028.540	0.133	-40518.644	6.652	-5388.979652		-1011293.848080						
8-18-9	-152028.670	-1.893	-40525.195	3.815	76714.194135		-579989.376050						
8-18-60	-152026.647	-12.907	-40522.459	-5.869	523023.378313		892244.391243						
8-18-68	-152015.763	-21.780	-40519.326	-6.236	882510.920280		947970.298068						
8-18-76	-152004.867	-12.912	-40516.223	-1.936	523145.471376		294281.422512						
8-18-75	-152002.851	-3.788	-40517.390	23.428	153479.873320		-3561122.793228						
8-18-73	-152001.079	-1.453	-40539.651	32.995	58904.112903		-5015275.601605						
8-18-87	-152001.398	-4.068	-40550.385	10.069	164958.966180		-1530502.076462						
8-18-86	-151997.011	-4.696	-40549.720	-10.774	190421.485120		1637615.796514						
8-18-64	-151996.702	2.011	-40539.611	-39.525	-81525.157721		6007669.646550						
8-18-50	-151999.022	5.431	-40510.195	-28.520	-220010.869045		4335012.107440						
8-18-51	-152002.133	13.698	-40511.091	3.928	-554920.924518		-597064.378424						
8-18-59	-152012.720	26.404	-40514.123	7.452	-1069734.903692		-1132798.789440						

BNO. 18 各筆面積計算書

画 番	地 号	地 番	隔 切	地 積	摘 要
1		平田57(B)		449.46	✓
2		平田55-1		299.18	✓
3		平田56(B)		115.42	✓
4		平田55-2(B)		417.97	✓
5		平田53-1(B)		437.00	✓
6		平田51-1(C)		425.04	✓
7		平田51-2		209.31	✓
8		平田49-5		184.61	✓
9		平田49-8		174.03	✓
10		平田48-8 平田49-9		168.64	✓
11		平田48-11		136.41	✓
12		平田48-12		132.01	✓
13		平田48-13		135.64	✓
14		平田48-14		153.23	✓
15		平田48-15 平田49-10		163.22	✓
16		平田49-2		164.84	✓
17		平田49-12		229.03	✓
18		平田48-17		139.10	✓
19		平田48-16 平田48-18		162.63	✓
20		平田48-10 平田49-14		164.41	✓
21		平田49-13		164.10	✓
22		保8-18-②		270.42	✓

計算者



点検者



