

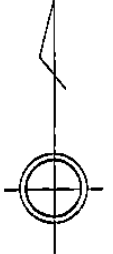


26
8I区

S = 1:500



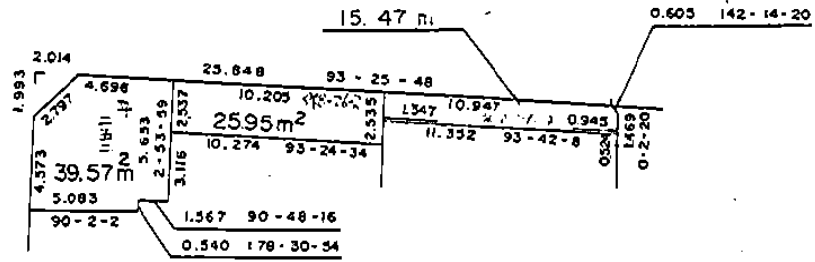


権利違いによる分筆

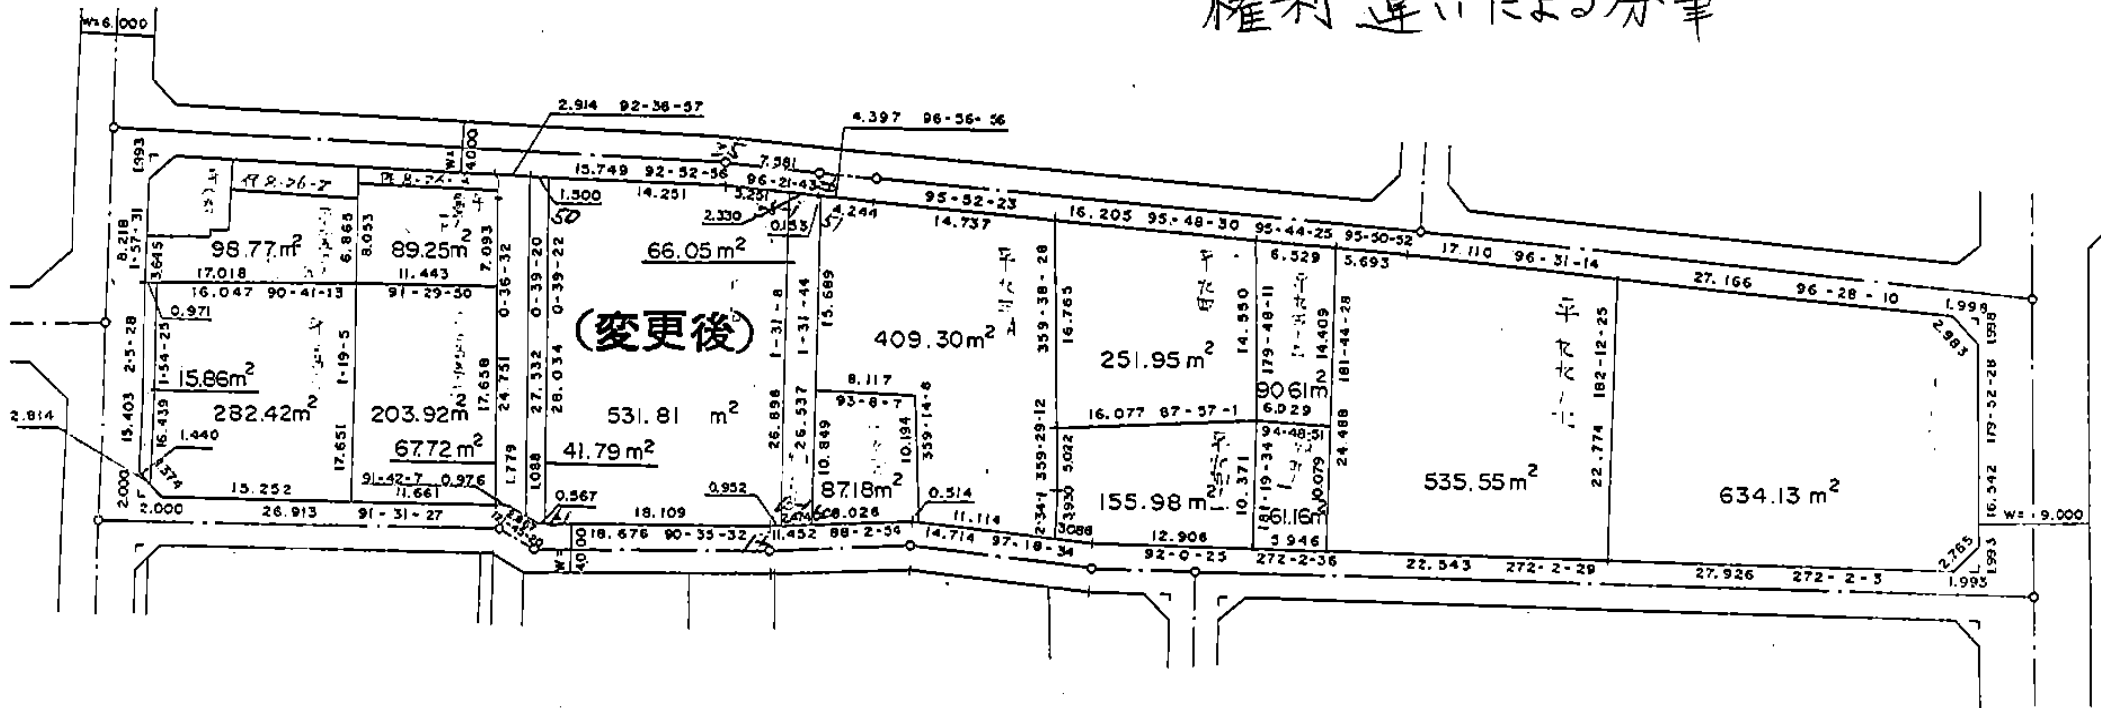

26
81区

S = 1:500

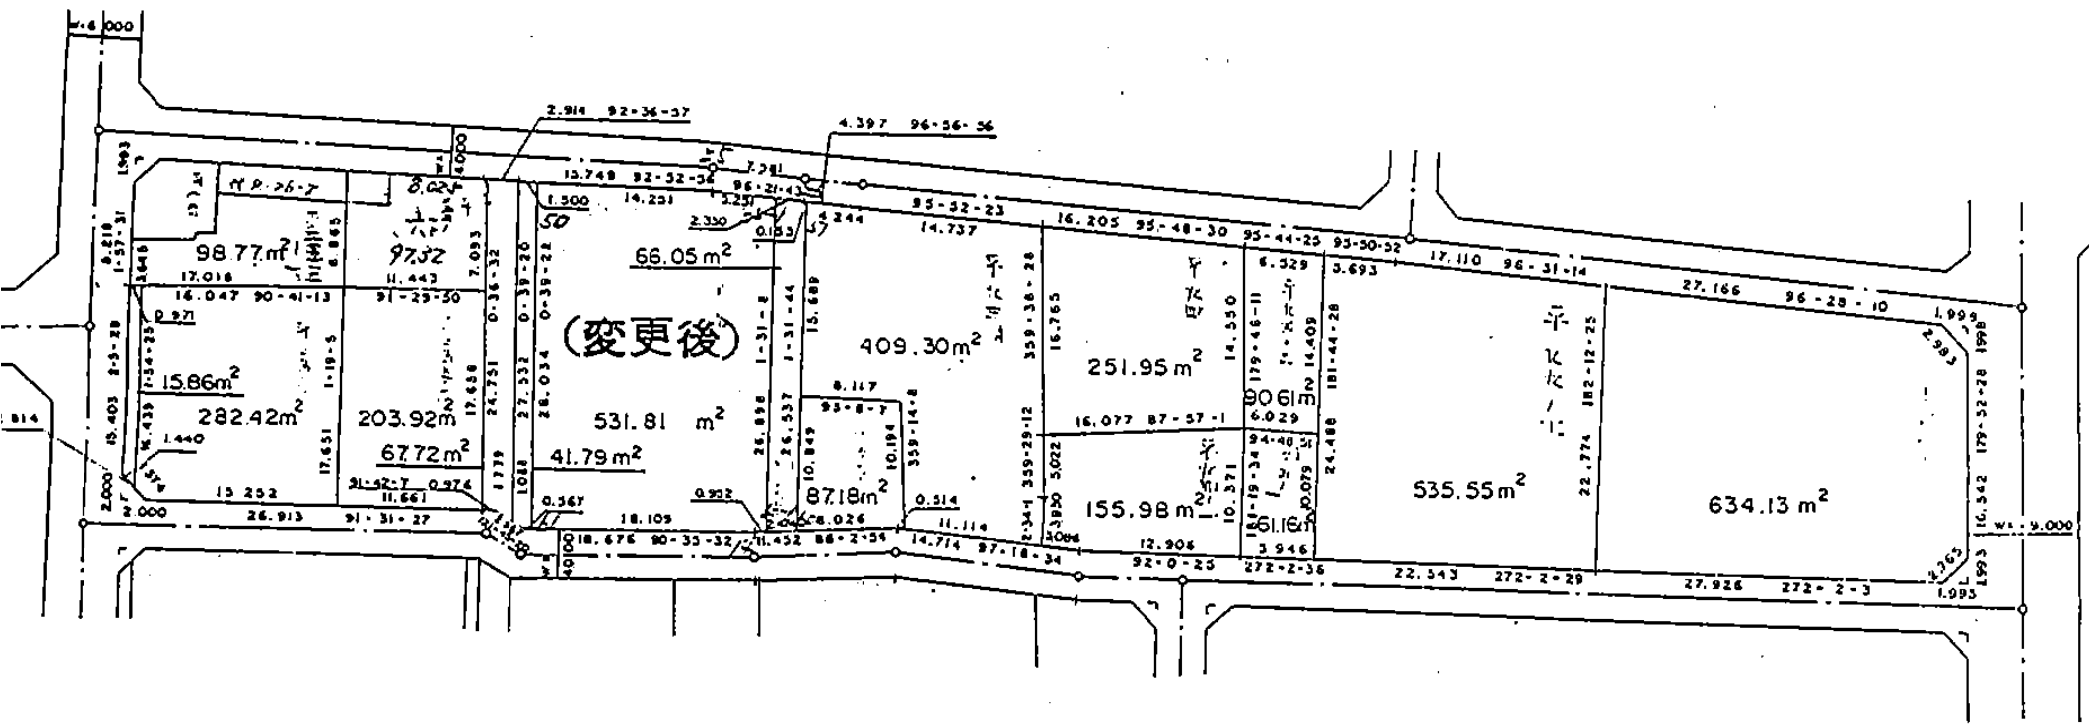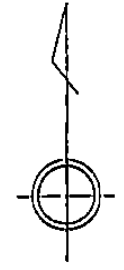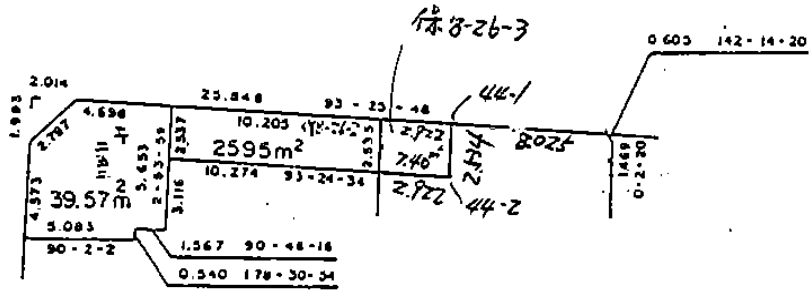

26
8IX

S = 1:500

面積計算書

工
区

8

ブ
ロ
ック

24

計
算
者

精
算
者

備
考

保8-26-3

点	①	②	③	④	⑤	⑥	③ × ⑤		② × ⑥	
	X	X - (定数)	X _{n-1} - X _{n+1}	Y	Y - (定数)	Y _{n-1} - Y _{n+1}	+	-	+	-
44	766.196	⁷⁶⁰ 6.196	2.359	539.258	⁵³⁰ 9.258	2.976				
44-1	766.371	6.371	-2.708	536.341	6.341	2.858				
44-2	768.904	8.904	-2.359	536.400	6.400	-2.976				
46	768.730	8.730	2.708	539.317	9.317	-2.858				
							32.269028	47.070058	51.448644	36.647614
							14.80103 × 1/2		14.80103	
								= 7.400515		
44-1	766.371	⁷⁶⁰ 6.371	2.053	536.341	⁵²⁰ 16.341	8.069				
23	766.851	6.851	-0.959	528.331	8.331	8.381				
33	767.330	7.330	-1.948	527.960	7.960	0.370				
34	768.799	8.799	-8.562	527.961	7.961	-0.076				
4P	775.892	15.892	-6.794	528.036	8.036	-11.514				
47	775.593	15.593	7.162	539.475	19.475	-11.281				
46	768.730	8.730	6.689	539.317	19.317	3.075				
44-2	768.904	8.904	2.359	536.400	16.400	2.976				
							146.254175	340.927036	359.553845	164.880984

104.72 - 7.40 = 97.32 とする。

194.672861 × 1/2 = 97.336430

面積計算書

工
区

8

ブ
ロ
ック

26

計
算
者

精
算
者

備
考

平田 91, 92, 内第1

⑨

点	①	②	③	④	② × ③	① × ④
	X	$X_{n-1} - X_{n+1}$	Y	$Y_{n-1} - Y_{n+1}$		
8-26-50	-151767.059	-27.317	-40523.922	-14.554	1106991.977274	2208817.776686
8-26-25	-151767.776	1.557	-40509.689	-21.767	-63073.585773	3303529.180192
8-26-26	-151768.616	0.859	-40502.155	-7.686	-34791.351145	1166493.582576
8-26-51	-151768.635	26.547	-40502.003	0.556	-1075206.673641	-84383.361060
8-26-60	-151795.163	26.645	-40502.711	4.132	-1079194.734595	-627217.613516
8-26-14	-151795.280	-0.070	-40506.135	21.532	2835.429450	-3268455.968960
8-26-61	-151795.093	-28.221	-40524.243	17.787	1143634.661703	-2699979.319191
TOTAL					1195.723273	-1195.723273
				メロキ	597.861636	

面積計算書		工区	26	ブロック	8	計算者	精算者	備考	全体	1/2
点	①	②	③		④	② × ③		① × ④		
	X	$X_{n-1} - X_{n+1}$	Y		$Y_{n-1} - Y_{n+1}$					
8-26-5	-151778.533	5.284	-40410.857		-28.982	-213530.968388		4398845.443406		
8-26-6	-151780.756	18.765	-40408.868		-2.026	-758272.408020		307507.811656		
8-26-7	-151797.298	18.464	-40408.831		1.951	-746108.655584		-296156.528398		
8-26-8	-151799.220	0.931	-40410.819		29.896	-37622.472489		-4538189.481120		
8-26-9	-151798.229	-1.794	-40438.727		50.437	72547.076238		-7656247.276073		
8-26-10	-151797.426	-1.015	-40461.256		28.471	41068.174840		-4321824.515646		
8-26-11	-151797.214	-0.664	-40467.198		18.840	26870.219472		-2859859.511760		
8-26-12	-151796.762	-2.324	-40480.096		27.492	94075.743104		-4173196.580904		
8-26-13	-151794.890	-1.482	-40494.690		26.039	60013.130580		-3952587.140710		
8-26-14	-151795.280	0.197	-40506.135		30.120	-7979.708595		-4572073.833600		
8-26-15	-151795.087	-1.702	-40524.810		21.113	68973.226620		-3204849.671831		
8-26-16	-151793.578	-1.538	-40527.248		3.414	62330.907424		-518223.275292		
8-26-17	-151793.549	-0.745	-40528.224		27.880	30193.526880		-4232004.146120		
8-26-18	-151792.833	-2.768	-40555.128		28.830	112256.594304		-4376187.375390		

面積計算書		工 区	ブ ロ ック	計 算 者	精 算 者	備 考	全体	注
点	①	②	③	④	② × ③	① × ④		
	X	$X_{n-1} - X_{n+1}$	Y	$Y_{n-1} - Y_{n+1}$				
8-26-19	-151790.781	-17.444	-40557.054	1.364	707477.249976	-207042.625284		
8-26-20	-151775.389	-23.605	-40556.492	-0.843	957335.993660	127946.652927		
8-26-21	-151767.176	-10.085	-40556.211	-2.359	409009.387935	358018.768184		
8-26-22	-151765.304	-0.325	-40554.133	-27.880	13180.093225	4231216.675520		
8-26-23	-151766.851	1.680	-40528.331	-28.713	-68087.596080	4357681.592763		
8-26-24	-151766.984	0.925	-40525.420	-18.642	-37486.013500	2829240.115728		
8-26-25	-151767.776	1.632	-40509.689	-23.265	-66111.812448	3530877.308640		
8-26-26	-151768.616	1.372	-40502.155	-11.899	-55568.956660	1805894.761784		
8-26-27	-151769.148	2.040	-40497.790	-19.025	-82615.491600	2887408.040700		
8-26-28	-151770.656	3.148	-40483.130	-30.782	-127440.893240	4671804.332992		
8-26-29	-151772.296	2.293	-40467.008	-22.618	-92790.849344	3432785.790928		
8-26-30	-151772.949	1.233	-40460.512	-12.159	-49887.811296	1845407.286891		
8-26-31	-151773.529	2.523	-40454.849	-22.662	-102067.584027	3439491.714198		
8-26-32	-151775.472	5.004	-40437.850	-43.992	-202351.001400	6676906.564224		
TOTAL					7409.101587	-7409.101587		

メセキ


3704.550793

面地略図

街区番号

8-26

備考

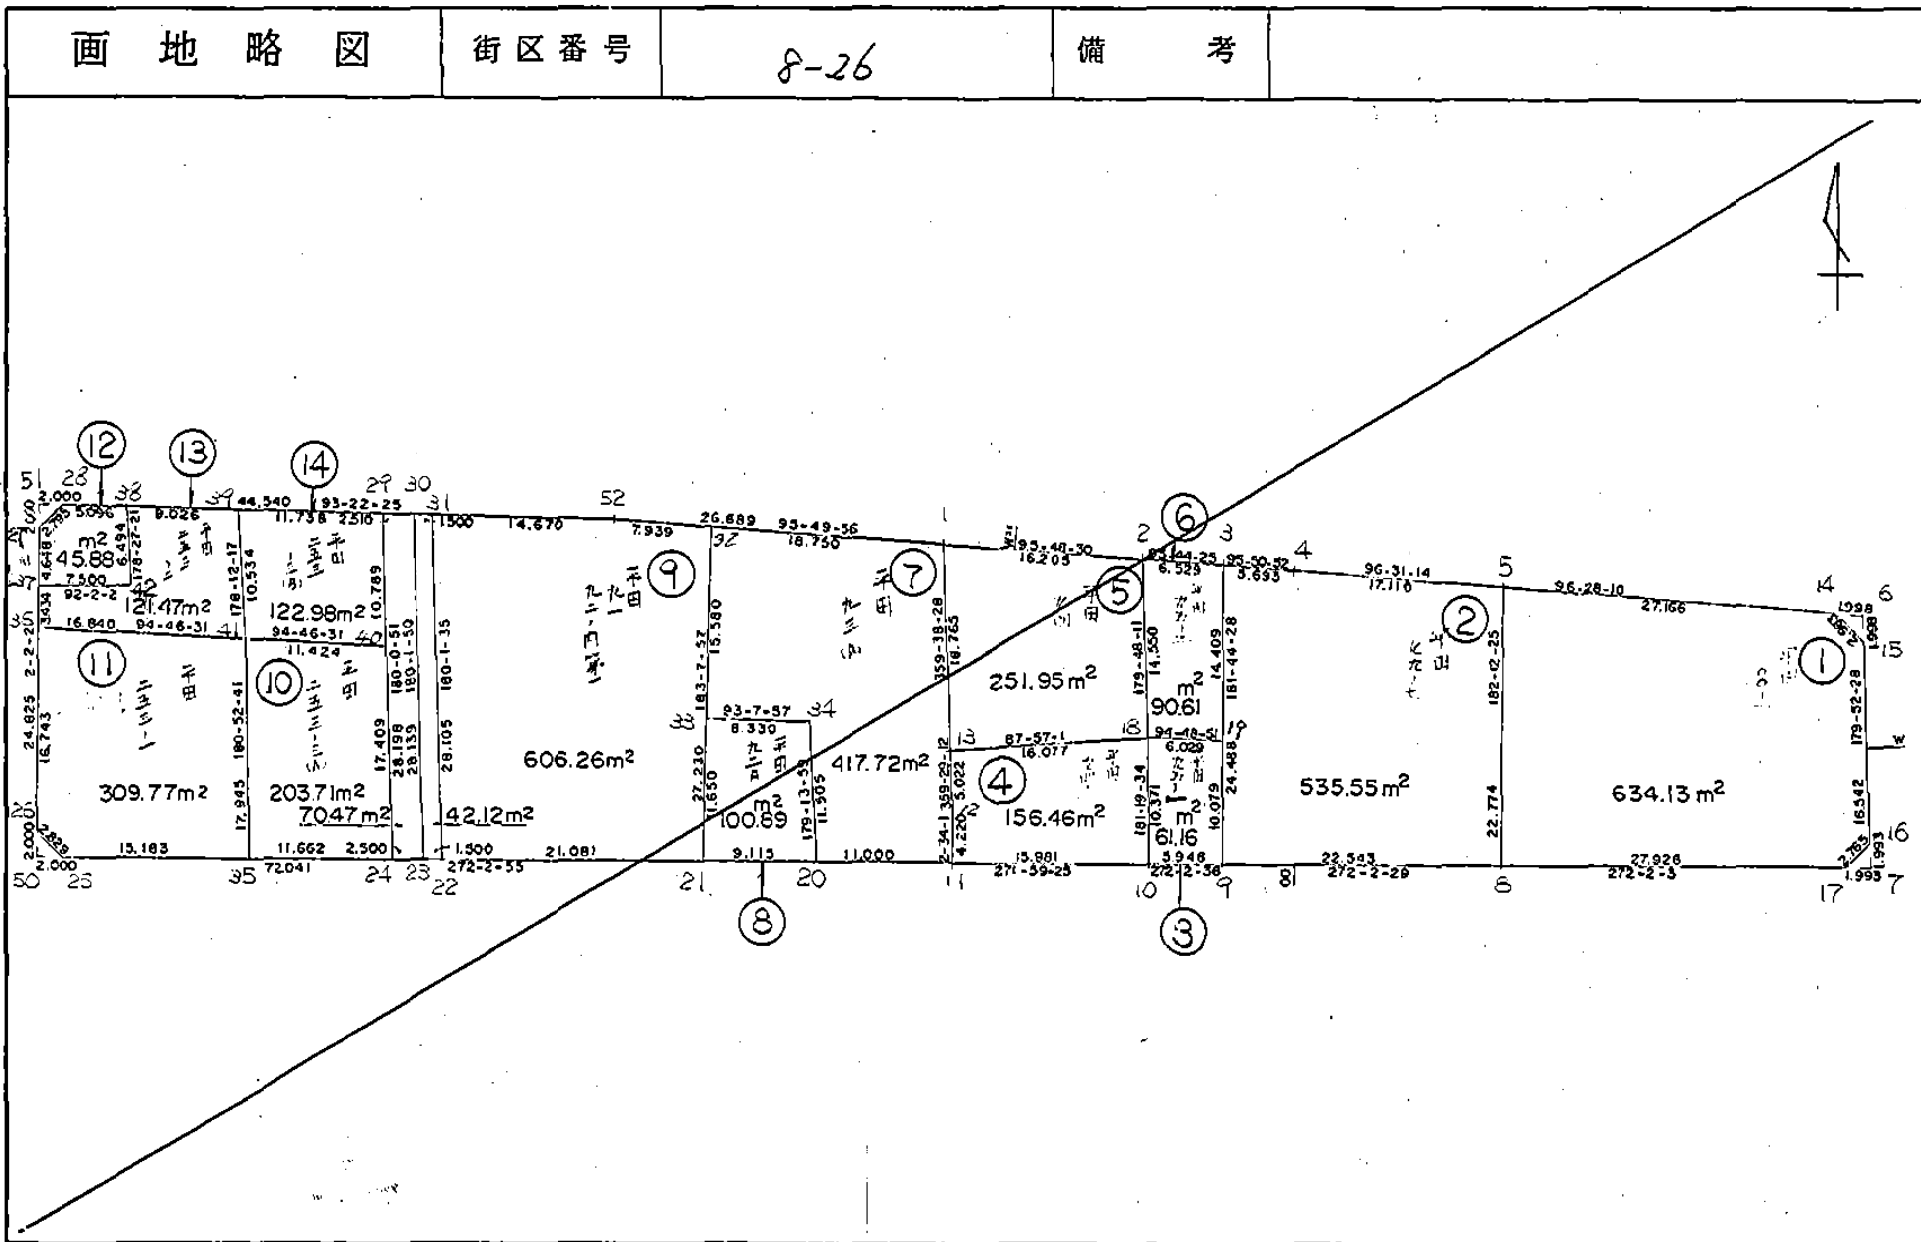

記入者

点検者

面積計算書		街区	26	工区	8	函地番号	計算者	精算者	備考
点名	①	②	③	④	② × ③		① × ④		
	X	$X_{n-1} - X_{n+1}$	Y	$Y_{n-1} - Y_{n+1}$					
8-26-1	-151770.656	4.352	-40483.130	-42.673	-176182.581760		6476509.203488		
8-26-2	-151772.296	2.293	-40467.008	-22.618	-92790.849344		3432785.790928		
8-26-3	-151772.949	1.233	-40460.512	-12.159	-49887.811296		1845407.286891		
8-26-4	-151773.529	2.523	-40454.849	-22.662	-102067.584027		3439491.714198		
8-26-5	-151775.472	5.004	-40437.850	-43.992	-202351.001400		6676906.564224		
8-26-14	-151778.533	5.284	-40410.857	-28.982	-213530.968388		4398845.443406		
8-26-15	-151780.756	18.765	-40408.868	-2.026	-758272.408020		307507.811656		
8-26-16	-151797.298	18.464	-40408.831	1.951	-746108.655584		-296156.528398		
8-26-17	-151799.220	0.931	-40410.819	29.896	-37622.472489		-4538189.481120		
8-26-8	-151798.229	-1.794	-40438.727	50.437	72547.076238		-7656247.276073		
8-26-9	-151797.426	-1.015	-40461.256	28.471	41068.174840		-4321824.515646		
8-26-10	-151797.214	-0.767	-40467.198	21.913	31038.340866		-3326332.350382		
8-26-11	-151796.659	-3.131	-40483.169	87.966	126752.802139		-13352944.905594		
8-26-25	-151794.083	-4.646	-40555.164	73.923	188419.291944		-11221073.997609		

面積計算書		街区	26	工区	8	西地番号	7	計算者	精算者	備考
点名	①	②	③	④	② × ③		① × ④			
	X	$X_{n-1} - X_{n+1}$	Y	$Y_{n-1} - Y_{n+1}$						
8-26-1	-151770.656	18.670	-40483.130	-18.758	-755820.037100		2846913.965248			
8-26-13	-151787.421	21.787	-40483.025	-0.150	-882003.665675		22768.113150			
8-26-12	-151792.443	9.238	-40482.980	0.144	-373981.769240		-21858.111792			
8-26-11	-151796.659	3.823	-40483.169	11.182	-154767.155087		-1697390.240938			
8-26-20	-151796.266	-11.897	-40494.162	11.147	481759.045314		-1692072.977102			
8-26-34	-151784.762	-11.959	-40494.316	8.472	484271.525044		-1285920.503664			
8-26-33	-151784.307	-16.011	-40502.634	7.467	648487.672974		-1133373.420369			
8-26-32	-151768.751	-13.651	-40501.783	-19.504	552889.839733		2960097.719504			
TOTAL					835.455963		835.455963			
				メソセキ	417.727981					

面積計算書

点名	① X	② $X_{n-1} - X_{n+1}$	③ Y	④ $Y_{n-1} - Y_{n+1}$	② × ③	① × ④
8-26-39	-151766.154	-9.838	-40540.046	-11.387	398832.972548	1728161.195598
8-26-29	-151766.845	11.480	-40528.329	-11.714	-465265.216920	1777796.822330
8-26-40	-151777.634	9.838	-40528.332	11.387	-398717.730216	-1728291.918358
8-26-41	-151776.683	-11.480	-40539.716	11.714	465395.939680	-1777912.064662
TOTAL					245.965092	245.965092
				メロキ	122.982546	

街区 26

工区 8

西地番号 14

計算者

精算者

備考

