

28  
8工区

S=1:500


略地画

街区番号

8-28

備考

(变更后)

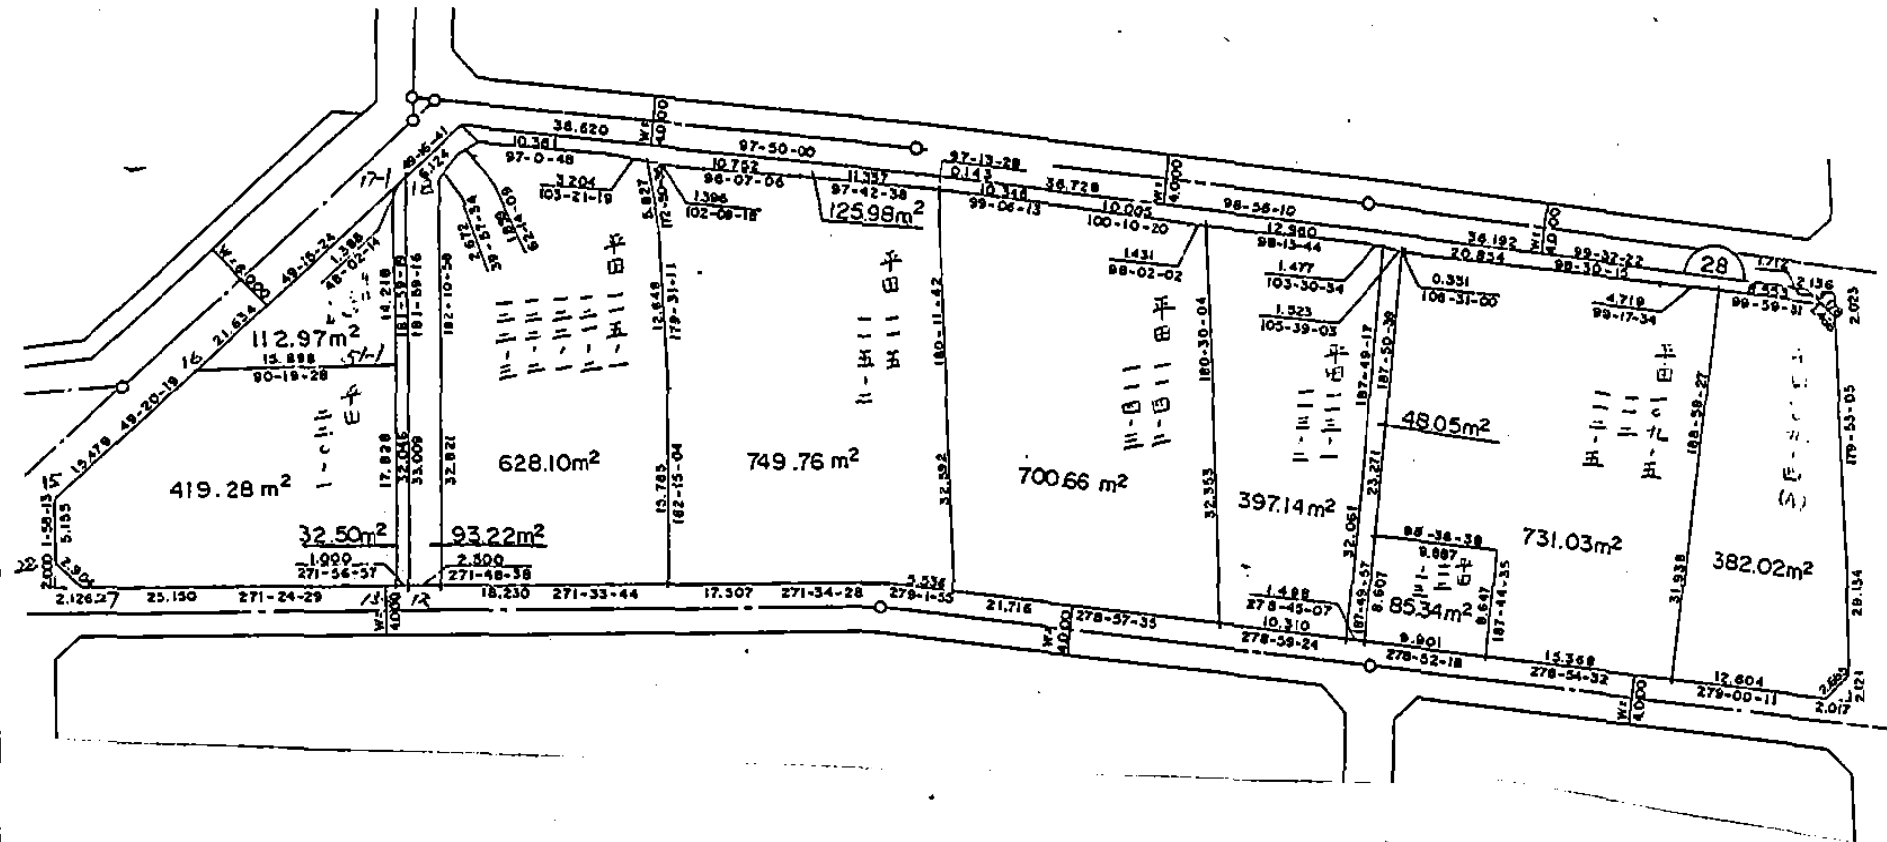

記入者 \_\_\_\_\_ 点検者 \_\_\_\_\_













面積計算書		街 区	28	工 区	8	圖地 番号		計 算 者		精 算 者		備 考	
点 名	①	②	③	④	② × ③	① × ④							
	X	$X_{n-1} - X_{n+1}$	Y	$Y_{n-1} - Y_{n+1}$									
8-28-23	-151669.627	8.375	-40411.137	-37.802	-338443.272375	5733415.239854							
8-28-24	-151672.004	31.511	-40409.027	-2.169	-1273328.849797	328976.576676							
8-28-25	-151701.138	30.939	-40408.968	1.929	-1250213.060952	-292631.495202							
8-28-26	-151702.943	-0.167	-40410.956	14.437	6748.629652	-2190135.388091							
8-28-3	-151700.971	-4.352	-40423.405	27.632	175922.658560	-4191801.230672							
8-28-4	-151698.591	-3.907	-40438.588	24.966	157993.563316	-3787307.022906							
8-28-5	-151697.064	-1.755	-40448.371	11.264	70986.891105	-1708715.728896							
8-28-6	-151696.836	-1.839	-40449.852	11.664	74387.277828	-1769391.895104							
8-28-7	-151695.225	-4.993	-40460.035	31.634	202016.954755	-4798726.747650							
8-28-8	-151691.843	-4.251	-40481.486	26.918	172086.796986	-4083241.029874							
8-28-9	-151690.974	-1.350	-40486.953	22.967	54657.386550	-3483886.599858							
8-28-10	-151690.493	-0.978	-40504.453	35.723	39613.355034	-5418839.481439							
8-28-11	-151689.996	-0.576	-40522.676	20.722	23341.061376	-3143320.097112							
8-28-12	-151689.917	-0.125	-40525.175	3.993	5065.646875	-605697.838581							

面積計算書		街区	28	工区	8	画地番号		計算者		精算者		備考	
点名	①	②	③	④	② × ③		① × ④						
	X	$X_{n-1} - X_{n+1}$	Y	$Y_{n-1} - Y_{n+1}$									
8-28-13	-151689.871	-0.652	-40526.669	26.141	26423.388188		-3965324.917811						
8-28-27	-151689.265	-2.657	-40551.316	26.703	107744.846612		-4050558.443295						
8-28-28	-151687.214	-7.203	-40553.372	1.879	292105.938516		-285020.275106						
8-28-15	-151682.062	-15.238	-40553.195	-11.919	617949.585410		1807898.496978						
8-28-16	-151671.976	-23.769	-40541.453	-27.625	963629.796357		4189938.337000						
8-28-17	-151658.293	-15.048	-40525.570	-17.423	609828.777360		2642342.438939						
8-28-18	-151656.928	-5.360	-40524.030	-6.181	217208.800800		937391.471968						
8-28-20	-151652.933	0.996	-40519.389	-40.919	-40357.311444		6205486.365427						
8-28-21	-151657.924	10.696	-40483.111	-72.560	-433007.355256		11004298.965440						
8-28-22	-151663.629	11.703	-40446.829	-71.974	-473349.239787		10915838.033646						
TOTAL					9012.265669		9012.265669						
				メソキ	4506.132834								



面積計算書							街 区	28	工 区	8	面 地 番 号	2	計 算 者		精 算 者		備 考	
点 名	①	②	③	④	② × ③		① × ④											
	X	$X_{n-1} - X_{n+1}$	Y	$Y_{n-1} - Y_{n+1}$														
8-28-3	-151700.971	29.167	-40423.405	20.165	-1179029.453635		-3059050.080215											
8-28-4	-151698.591	-10.948	-40438.588	14.018	442721.661424		-2126510.848638											
8-28-47	-151690.023	-10.054	-40437.423	8.610	406557.850842		-1306051.098030											
8-28-48	-151688.537	-24.539	-40447.198	6.599	992533.791722		-1000992.655663											
8-28-43	-151665.484	-22.959	-40444.022	-3.493	928554.301098		529767.535612											
8-28-44	-151665.578	3.178	-40443.705	-20.942	-128530.094490		3176180.534476											
8-28-45	-151668.662	3.846	-40423.080	-25.282	-155467.165680		3834487.112684											
8-28-46	-151669.424	32.309	-40418.423	0.325	-1305878.828707		-49292.562800											
TOTAL					1462.062574		1462.062574											
				メソセキ	731.031287													



# 面積計算書

点名	① X	② $X_{n-1} - X_{n+1}$	③ Y	④ $Y_{n-1} - Y_{n+1}$	② × ③	① × ④
8-28-6	-151696.836	30.152	-40449.852	14.546	-1219643.937504	-2206582.176456
8-28-7	-151695.225	-33.963	-40460.035	9.900	1374144.168705	-1501782.727500
8-28-40	-151662.873	-30.497	-40459.752	-13.110	1233901.056744	1988300.265030
8-28-41	-151664.728	2.200	-40446.925	-14.263	-88983.235000	2163194.015464
8-28-42	-151665.073	32.108	-40445.489	2.927	-1298623.760812	-443923.668671
TOTAL					794.292133	794.292133
				メロセキ	397.146066	

街区

28

工区

8

面地番号

4

計算者

精算者

備考



面積計算書		街区	28	工区	8	面地番号	6	計算者		精算者		備考	
点名	①	②	③	④	② × ③		① × ④						
	X	$X_{n-1} - X_{n+1}$	Y	$Y_{n-1} - Y_{n+1}$									
8-28-8	-151691.843	31.723	-40481.486	5.578	-1284194.180378		-846137.100254						
8-28-9	-151690.974	-1.350	-40486.953	22.967	54657.386550		-3483886.599858						
8-28-10	-151690.493	-16.254	-40504.453	16.880	658359.379062		-2560535.521840						
8-28-49	-151674.720	-28.421	-40503.833	-0.514	1151159.437693		77960.806080						
8-28-50	-151662.072	-18.430	-40503.939	0.832	746487.595770		-126182.843904						
8-28-34	-151656.290	-5.488	-40504.665	-0.639	222289.601520		96908.369310						
8-28-35	-151656.584	1.440	-40503.300	-12.056	-58324.752000		1828371.776704						
8-28-36	-151657.730	2.667	-40492.609	-21.925	-107993.788203		3325095.730250						
8-28-60	-151659.251	34.113	-40481.375	-11.123	-1380941.145375		1686905.848873						
TOTAL					1499.534639		1499.534639						
				メセキ	749.767319								



面積計算書		街区	28	工区	8	面地番号	7	計算者		精算者		備考	
点名	①	②	③	④	② × ③		① × ④						
	X	$X_{n-1} - X_{n+1}$	Y	$Y_{n-1} - Y_{n+1}$									
8-28-10	-151690.493	15.276	-40504.453	18.843	-618746.024028		-2858303.959599						
8-28-11	-151689.996	-33.294	-40522.676	16.973	1349161.974744		-2574634.302108						
8-28-30	-151657.199	-34.845	-40521.426	-2.966	1411969.088970		449815.252234						
8-28-31	-151655.151	-2.914	-40519.710	-3.361	118074.434940		509712.962511						
8-28-32	-151654.285	0.399	-40518.065	-11.928	-16166.707935		1808932.311480						
8-28-33	-151655.550	2.005	-40507.782	-13.400	-81218.102910		2032184.370000						
8-28-34	-151656.290	6.522	-40504.665	-3.843	-264171.425130		582815.122470						
8-28-50	-151662.072	18.430	-40503.939	-0.832	-746487.595770		126182.843904						
8-28-49	-151674.720	28.421	-40503.833	0.514	-1151159.437693		-77960.806080						
TOTAL					1256.205188		1256.205188						
				メソセキ	628.102594								

