
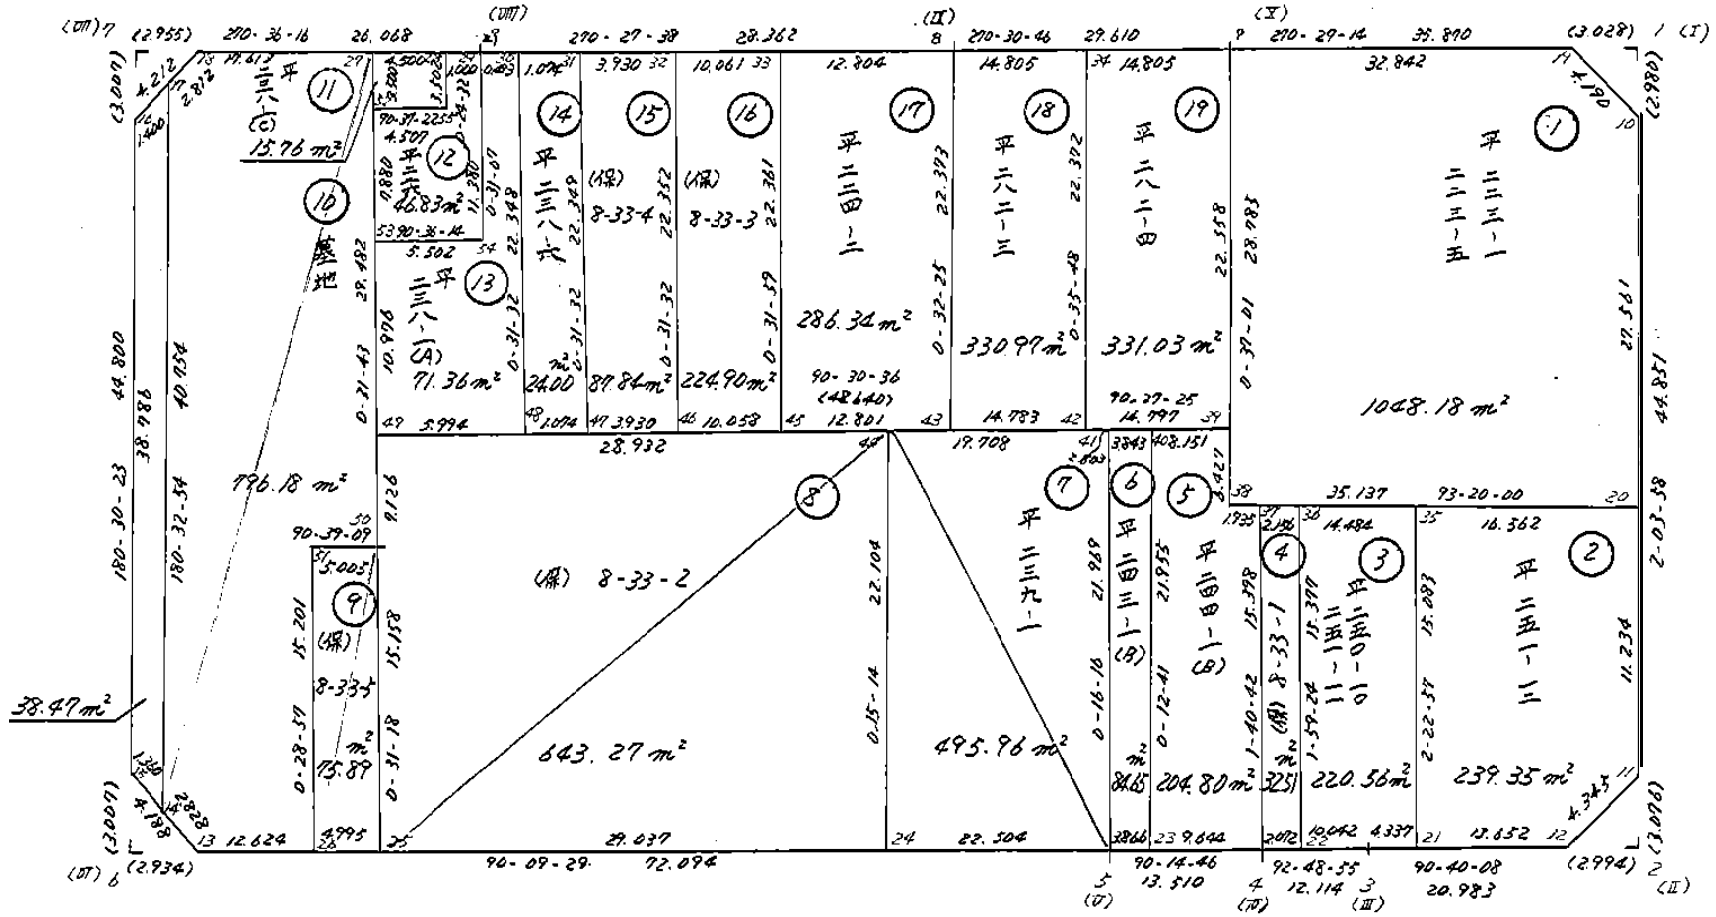


画地略図

街区番号

8-33

備考

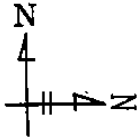

記入者 _____ 点検者 _____



圖略地

管區番号

8-33

備考

平239-1
分筆 平239-6
5.6.7.31

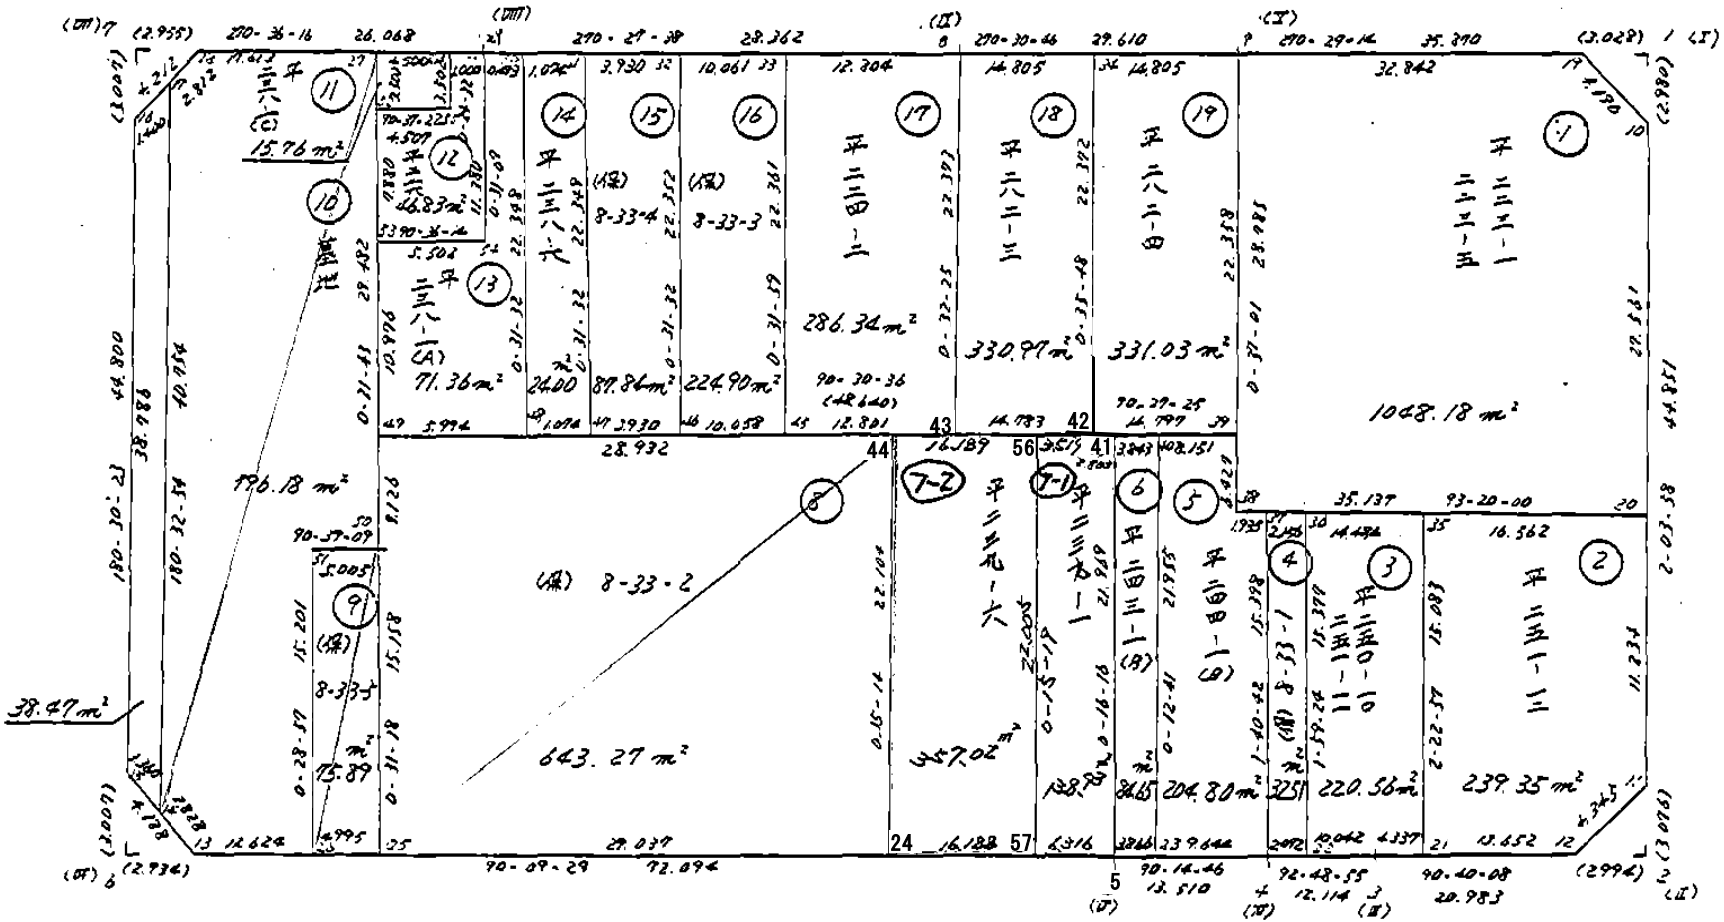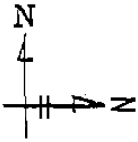

記入者

点検者



圖地略圖



區區番号

3-33

備考

1919.9.19 分筆

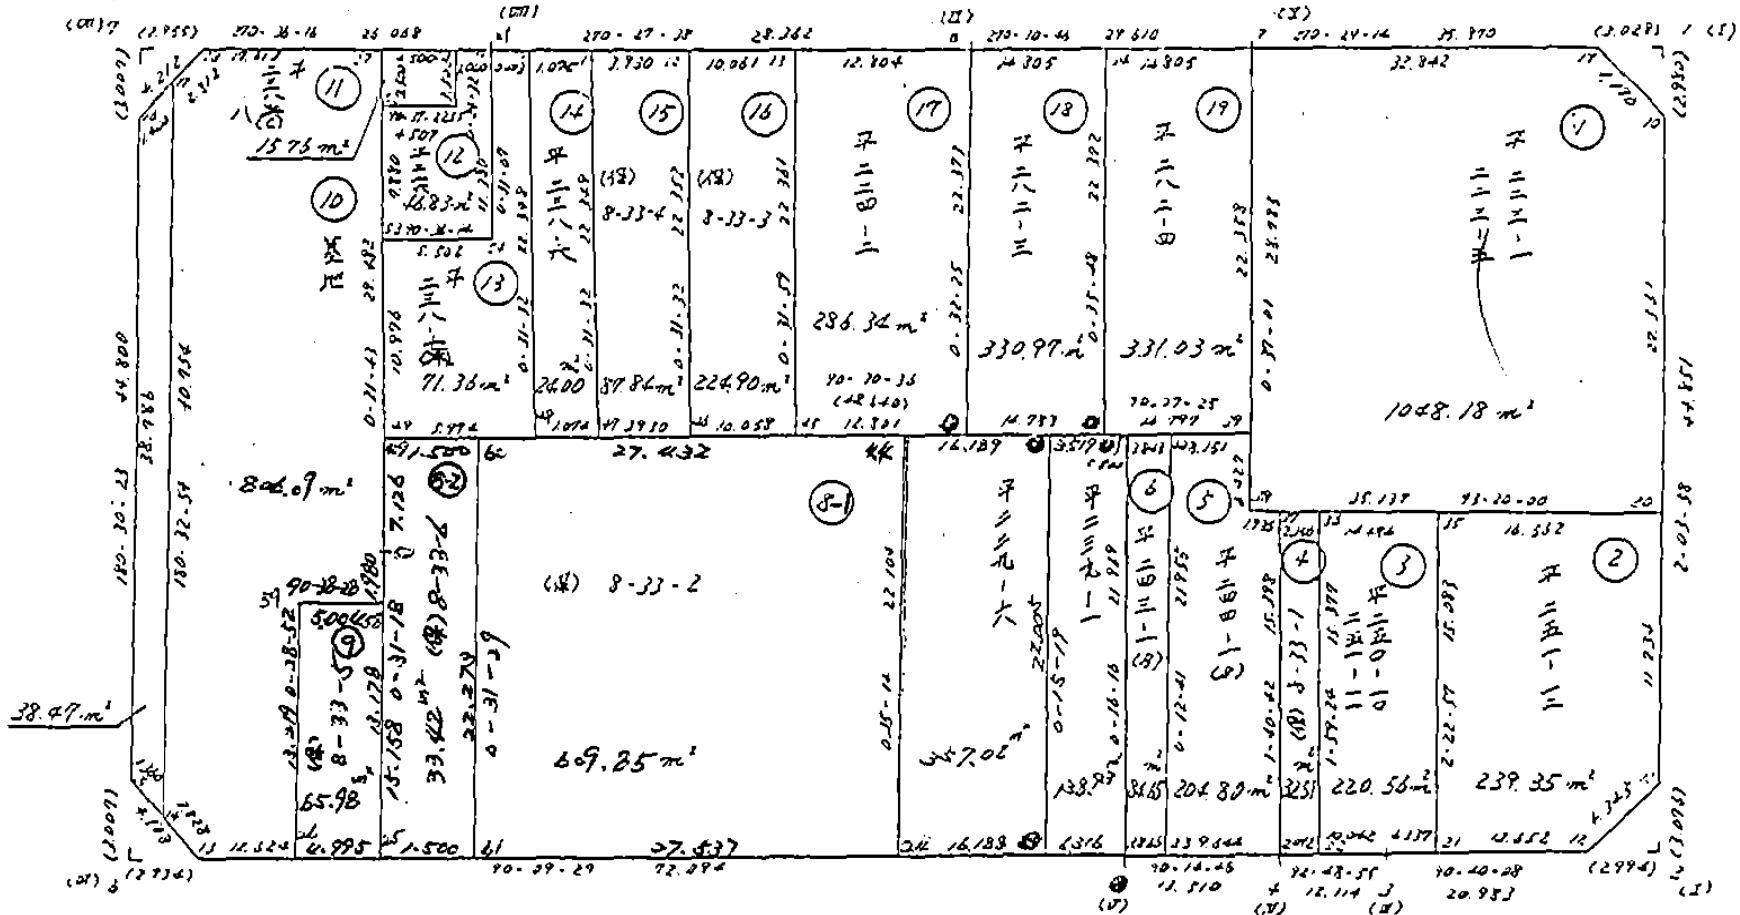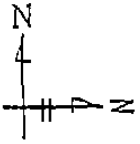

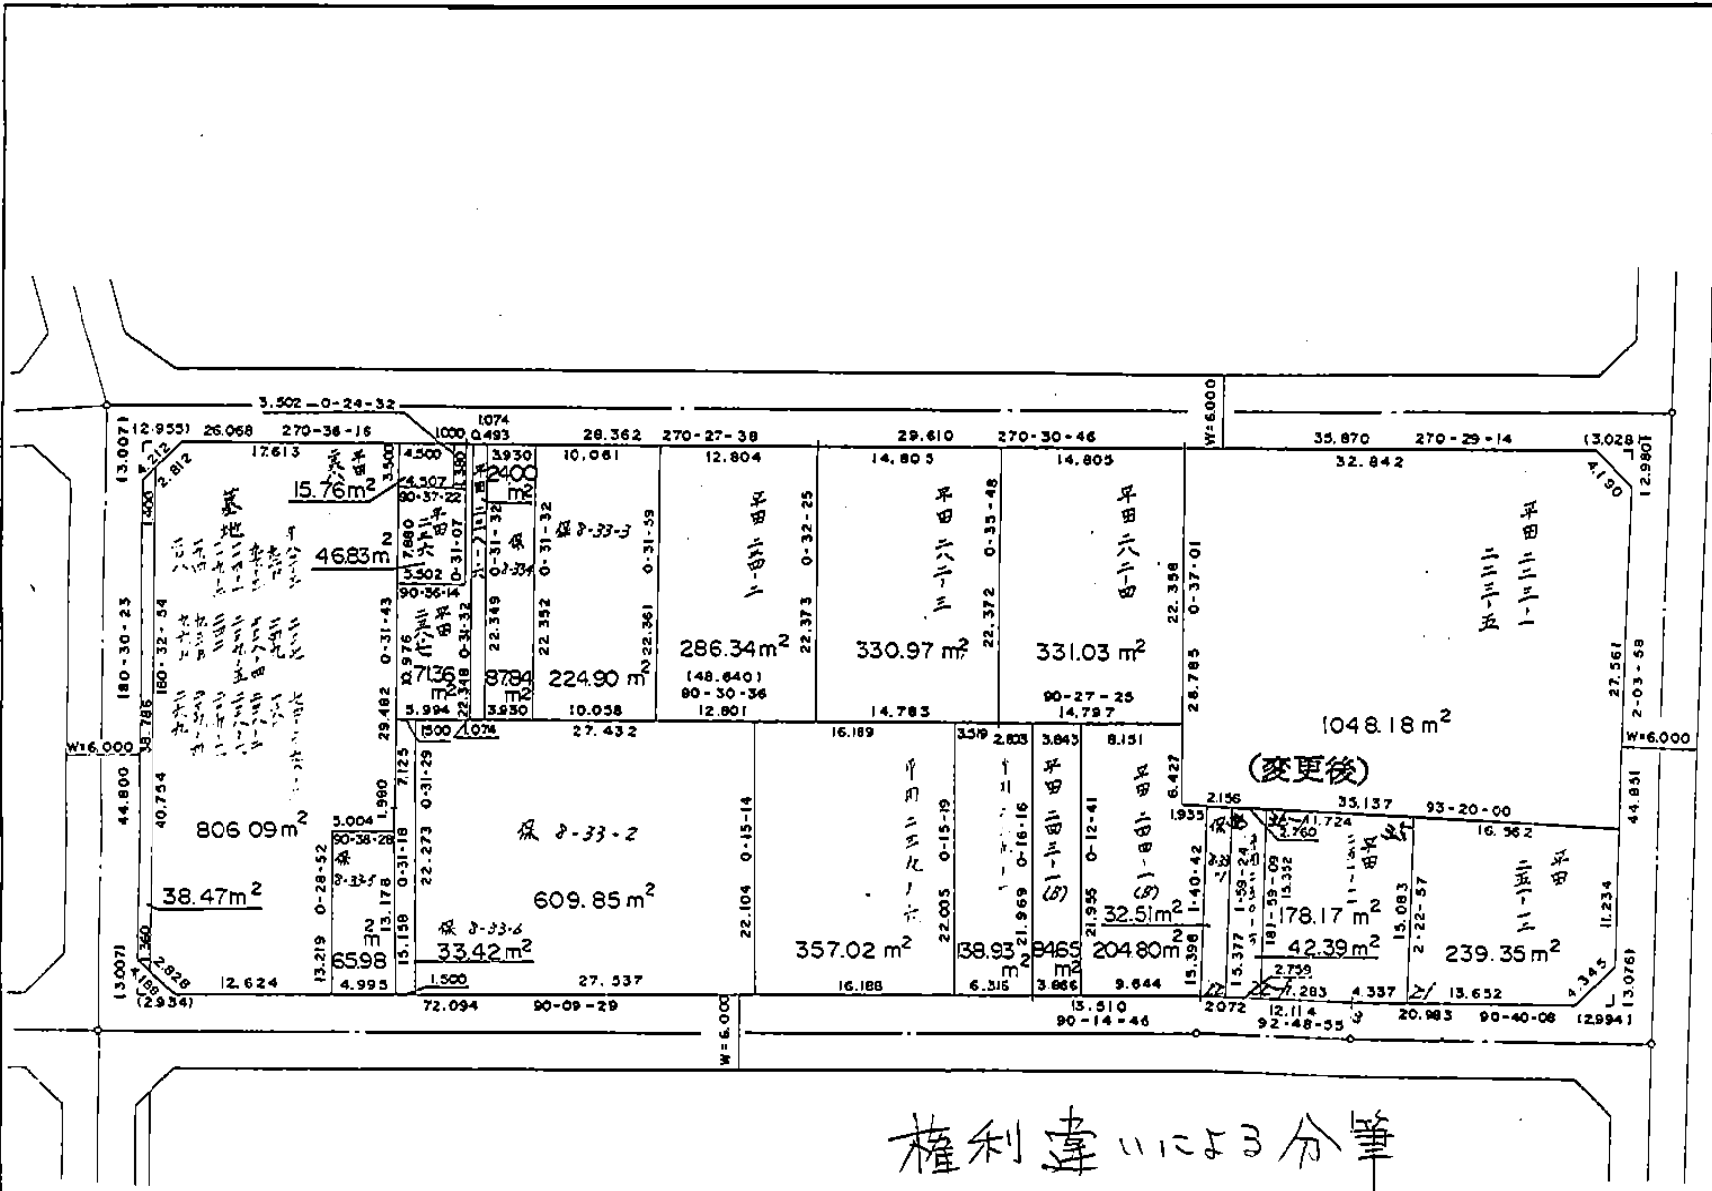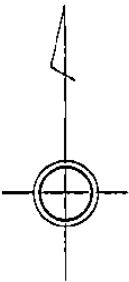

権利違いに分筆

33
8工区

S=1:500

面積計算書

点	①	②	③	④	② × ③	① × ④
	X	$X_{n-1} - X_{n+1}$	Y	$Y_{n-1} - Y_{n+1}$		
22-1	-151775.461	15.208	-40590.833	3.289	-617305.388264	-499189.491229
8-33-22	-151775.326	-15.503	-40593.589	2.222	629322.410267	-337244.774372
8-33-36	-151759.958	-15.208	-40593.055	-3.289	617339.180440	499138.501862
36-1	-151760.118	15.503	-40590.300	-2.222	-629271.420900	337210.982196
TOTAL					84.781543	-84.781543
				メロセキ	42.390771	

工区

8

ブロック

33

計算者

精算者

備考

本表

面積計算書		工 区	8	ブ ロック	33	計 算 者		精 算 者		備 考	
点	①	②	③		④	② × ③		① × ④			
	X	$X_{n-1} - X_{n+1}$	Y		$Y_{n-1} - Y_{n+1}$						
8-33-10	-151734.220	41.774	-40561.067		-1.522	-1694398.012858		230939.482840			
8-33-11	-151772.990	41.809	-40562.466		4.504	-1695876.140994		-683585.546960			
8-33-12	-151776.029	2.829	-40565.571		21.093	-114760.000359		-3201411.779697			
8-33-3	-151775.819	-0.805	-40583.559		30.087	32669.764995		-4566479.066253			
8-33-4	-151775.224	-0.653	-40595.658		25.609	26508.964674		-3886811.711416			
8-33-5	-151775.166	-0.249	-40609.168		82.670	10111.682832		-12547252.973220			
8-33-13	-151774.975	-3.206	-40678.328		72.067	130414.719568		-10937967.123325			
8-33-15	-151771.960	-41.799	-40681.235		2.564	1700434.941765		-389143.305440			
8-33-16	-151733.176	-41.760	-40680.892		-3.324	1698834.049920		504361.077024			
8-33-18	-151730.200	-2.732	-40677.911		-26.093	111132.052852		3959096.108600			
8-33-29	-151730.444	0.472	-40654.799		-51.473	-19189.065128		7810021.144012			
8-33-8	-151730.672	0.493	-40626.438		-57.970	-20028.833934		8795827.055840			
8-33-9	-151730.937	0.544	-40596.829		-62.450	-22084.674976		9475597.015650			

面積計算書

点	①	②	③	④	② × ③	① × ④
	X	$X_{n-1} - X_{n+1}$	Y	$Y_{n-1} - Y_{n+1}$		
8-33-41	-151753.197	21.991	-40609.064	-2.699	-893033.926424	409581.878703
8-33-5	-151775.166	21.907	-40609.168	22.608	-889625.043376	-3431332.952928
8-33-24	-151775.104	-22.166	-40631.672	22.406	900641.641552	-3400672.980224
8-33-44	-151753.000	-21.929	-40631.574	-19.805	891009.786246	3005468.165000
8-33-42	-151753.175	0.197	-40611.867	-22.510	-8000.537799	3415963.969250
TOTAL					991.920199	-991.920199
				メロキ	495.960099	

工区

8

ブロック

33

計算者

精算者

備考

面積計算書

工区 8 ブロック 33 計算者 精算者 備考

(2)

点	①	②	③	④	⑤	⑥	③ × ⑤		② × ⑥	
	X	X - (定数)	X _{n-1} - X _{n+1}	Y	Y - (定数)	Y _{n-1} - Y _{n+1}	+	-	+	-
44	-151,753,000	0	-21,960	-40,631,574	-16,574	-16,286				
56	-151,753,144	-0,144	22,149	-40,615,386	-0,386	-16,090				
57	-151,775,149	-22,149	21,960	-40,615,484	-0,484	16,286				
24	-151,775,104	-22,104	-22,149	-40,631,672	-16,672	16,090				
							733,233,168	19,178,154	2,316,96	716,371,974
							714,056,014			714,056,014
							+1/2 = 357.02			
⑦-										
56	-151,753,144	-0,144	-21,974	-40,615,386	-6,386	-3,617				
42	-151,753,175	-0,175	0,053	-40,611,867	-2,867	-6,322				
41	-151,753,197	-0,197	21,991	-40,609,064	-0,064	-2,699				
5	-151,775,166	-22,166	21,952	-40,609,168	-0,168	6,420				
57	-151,775,149	-22,149	-22,022	-40,615,484	-6,484	6,218				
							283,116,612	5,247,211	2,158,901	280,028,202
							277,869,201			277,869,201
							+1/2 = 138.93			

面積計算書

点	① X	② $X_{n-1} - X_{n+1}$	③ Y	④ $Y_{n-1} - Y_{n+1}$	② × ③	① × ④
8-33-44	-151753.000	22.362	-40631.574	-28.833	-908603.257788	4375494.249000
8-33-24	-151775.104	22.024	-40631.672	29.135	-894871.944128	-4421967.655040
8-33-25	-151775.024	-15.237	-40660.709	28.899	619547.223033	-4386146.418576
8-33-50	-151759.867	-22.282	-40660.571	-0.204	905998.843022	30959.012868
8-33-49	-151752.742	-6.867	-40660.505	-28.997	279215.687835	4400374.259774
TOTAL					1286.551974	-1286.551974
				メソキ	643.275987	

工
区

8

ブ
ロ
ック

33

計
算
者

精
算
者

備
考

面積計算書

点	①	②	③	④	② × ③	① × ④
	X	$X_{n-1} - X_{n+1}$	Y	$Y_{n-1} - Y_{n+1}$		
8-33-24	-151775.104	22.028	-40631.672	27.635	-895034.470816	-4194304.999040
8-33- ^{4/} 57	-151775.028	-22.349	-40659.209	27.333	908692.661941	-4148466.840324
8-33- ⁶⁰ 56	-151752.755	-22.028	-40659.005	-27.635	895636.562140	4193687.384425
8-33-44	-151753.000	22.349	-40631.574	-27.333	-908075.047326	4147864.749000
TOTAL					1219.705939	-1219.705939
				メロキ	609.852969	

工区

8

ブロック

33

計算者

精算者

備考

保田-33-2

面積計算書		工区	8	ブロック	33	計算者		精算者		備考	
点	①	②	③	④	② × ③		① × ④				
	X	$X_{n-1} - X_{n+1}$	Y	$Y_{n-1} - Y_{n+1}$							
8-33-27	-151750.386	29.667	-40660.299	-17.340	-1206269.090433		2631004.893240				
8-33-50	-151759.867	29.424	-40660.571	5.277	-1196396.641104		-800836.818159				
8-33-51	-151759.810	15.143	-40665.576	5.133	-615798.817368		-778983.104730				
8-33-26	-151775.010	15.165	-40665.704	12.752	-616695.401160		-1935434.927520				
8-33-13	-151774.975	-2.071	-40678.328	14.587	84244.817288		-2213941.560325				
8-33-14	-151772.939	-42.788	-40680.291	1.573	1740628.291308		-238738.833047				
8-33-17	-151732.187	-42.739	-40679.901	-2.380	1738618.288839		361122.605060				
8-33-18	-151730.200	-1.801	-40677.911	-19.602	73260.917711		2974215.380400				
TOTAL					1592.365081		-1592.365081				
				メロキ	796.182540						

符番	地番	隅切	地積	摘要
	水路第8-12号2		38:47	
1	平田 223-1 223-5		1048:18	
2	" 251-12		239:35	
3	" 250-10 251-11		220:56	
4	保 8-33-1		32:51	
5	平田 244-1(B)		204:80	
6	" 243-1(B)		84:65	
7	" 239-1		495:96	7-1 平239-1 138.93 ^{m2} 7-2 平239-6 357.02 ^{m2}
8	保 8-33-2		643:27	8-1 保8-33-2 609.85 ^{m2} 8-2 保8-33-6 33.82 ^{m2}
9	" 8-33-5		75:89	65.92 ^{m2}
10	墓地		796:18	806.09 ^{m2}
11	平田 238-1(C)		15:76	
12	" 226		46:83	
13	" 238-1(A)		71:36	
14	" 238-6		24:00	
15	保 8-33-4		87:84	
16	" 8-33-3		224:90	
17	平田 224-2		286:34	
18	" 282-3		330:97	
19	" 282-4		331:03	
		計	5298:85 4	
	全体		5298:93	
		計算者		点検者