


画地略図

街区番号


8-2

備考

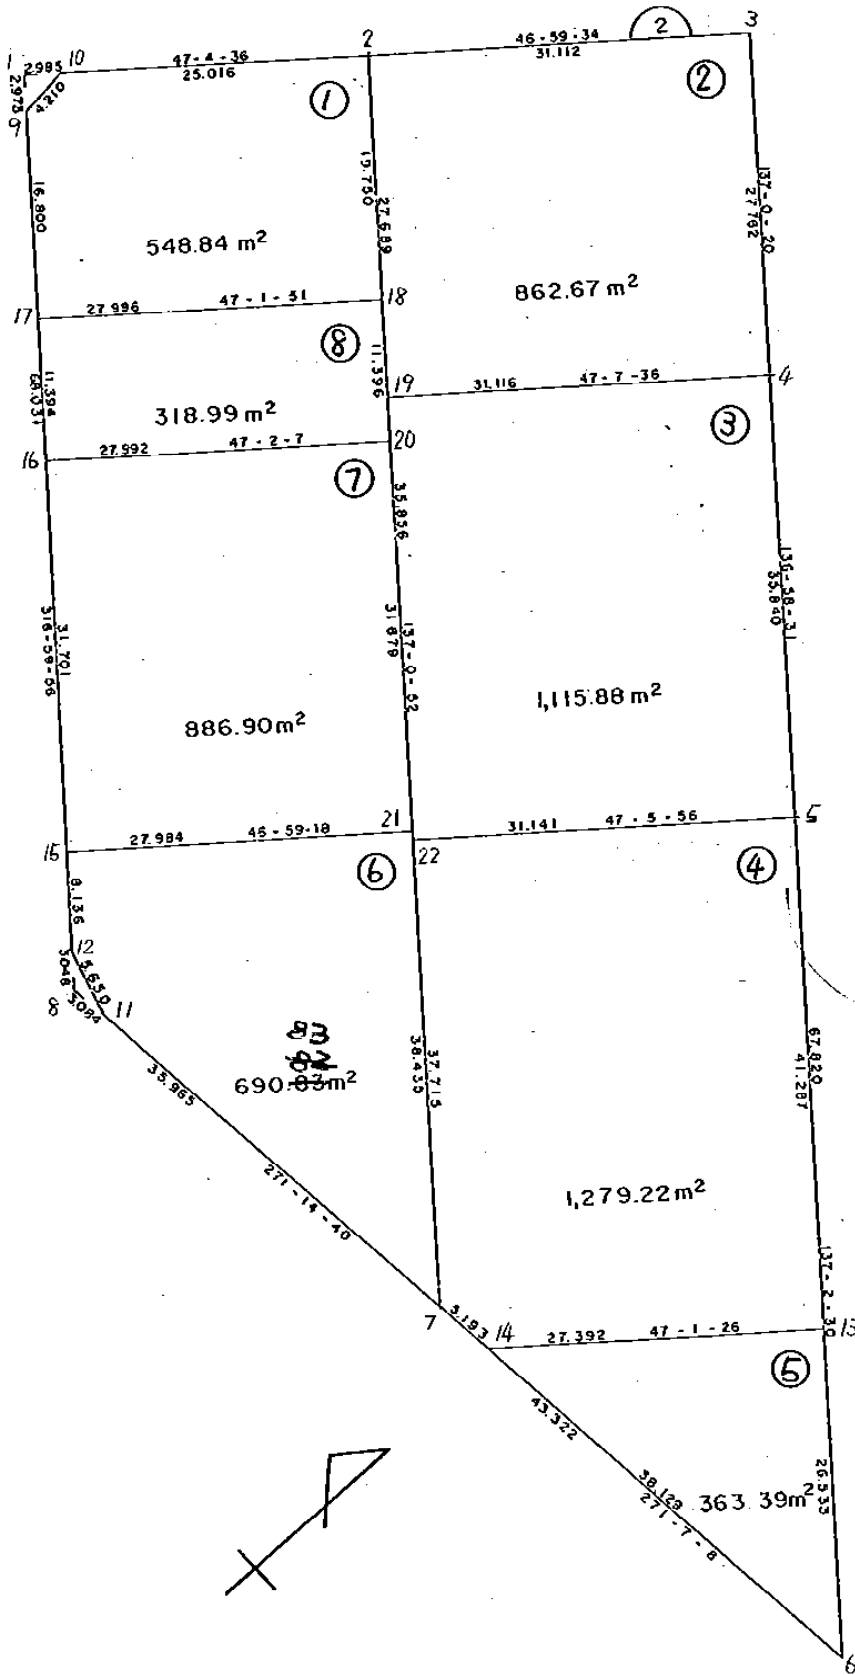


記入者

点検者

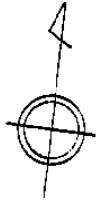

2
8工区

S = 1 : 500

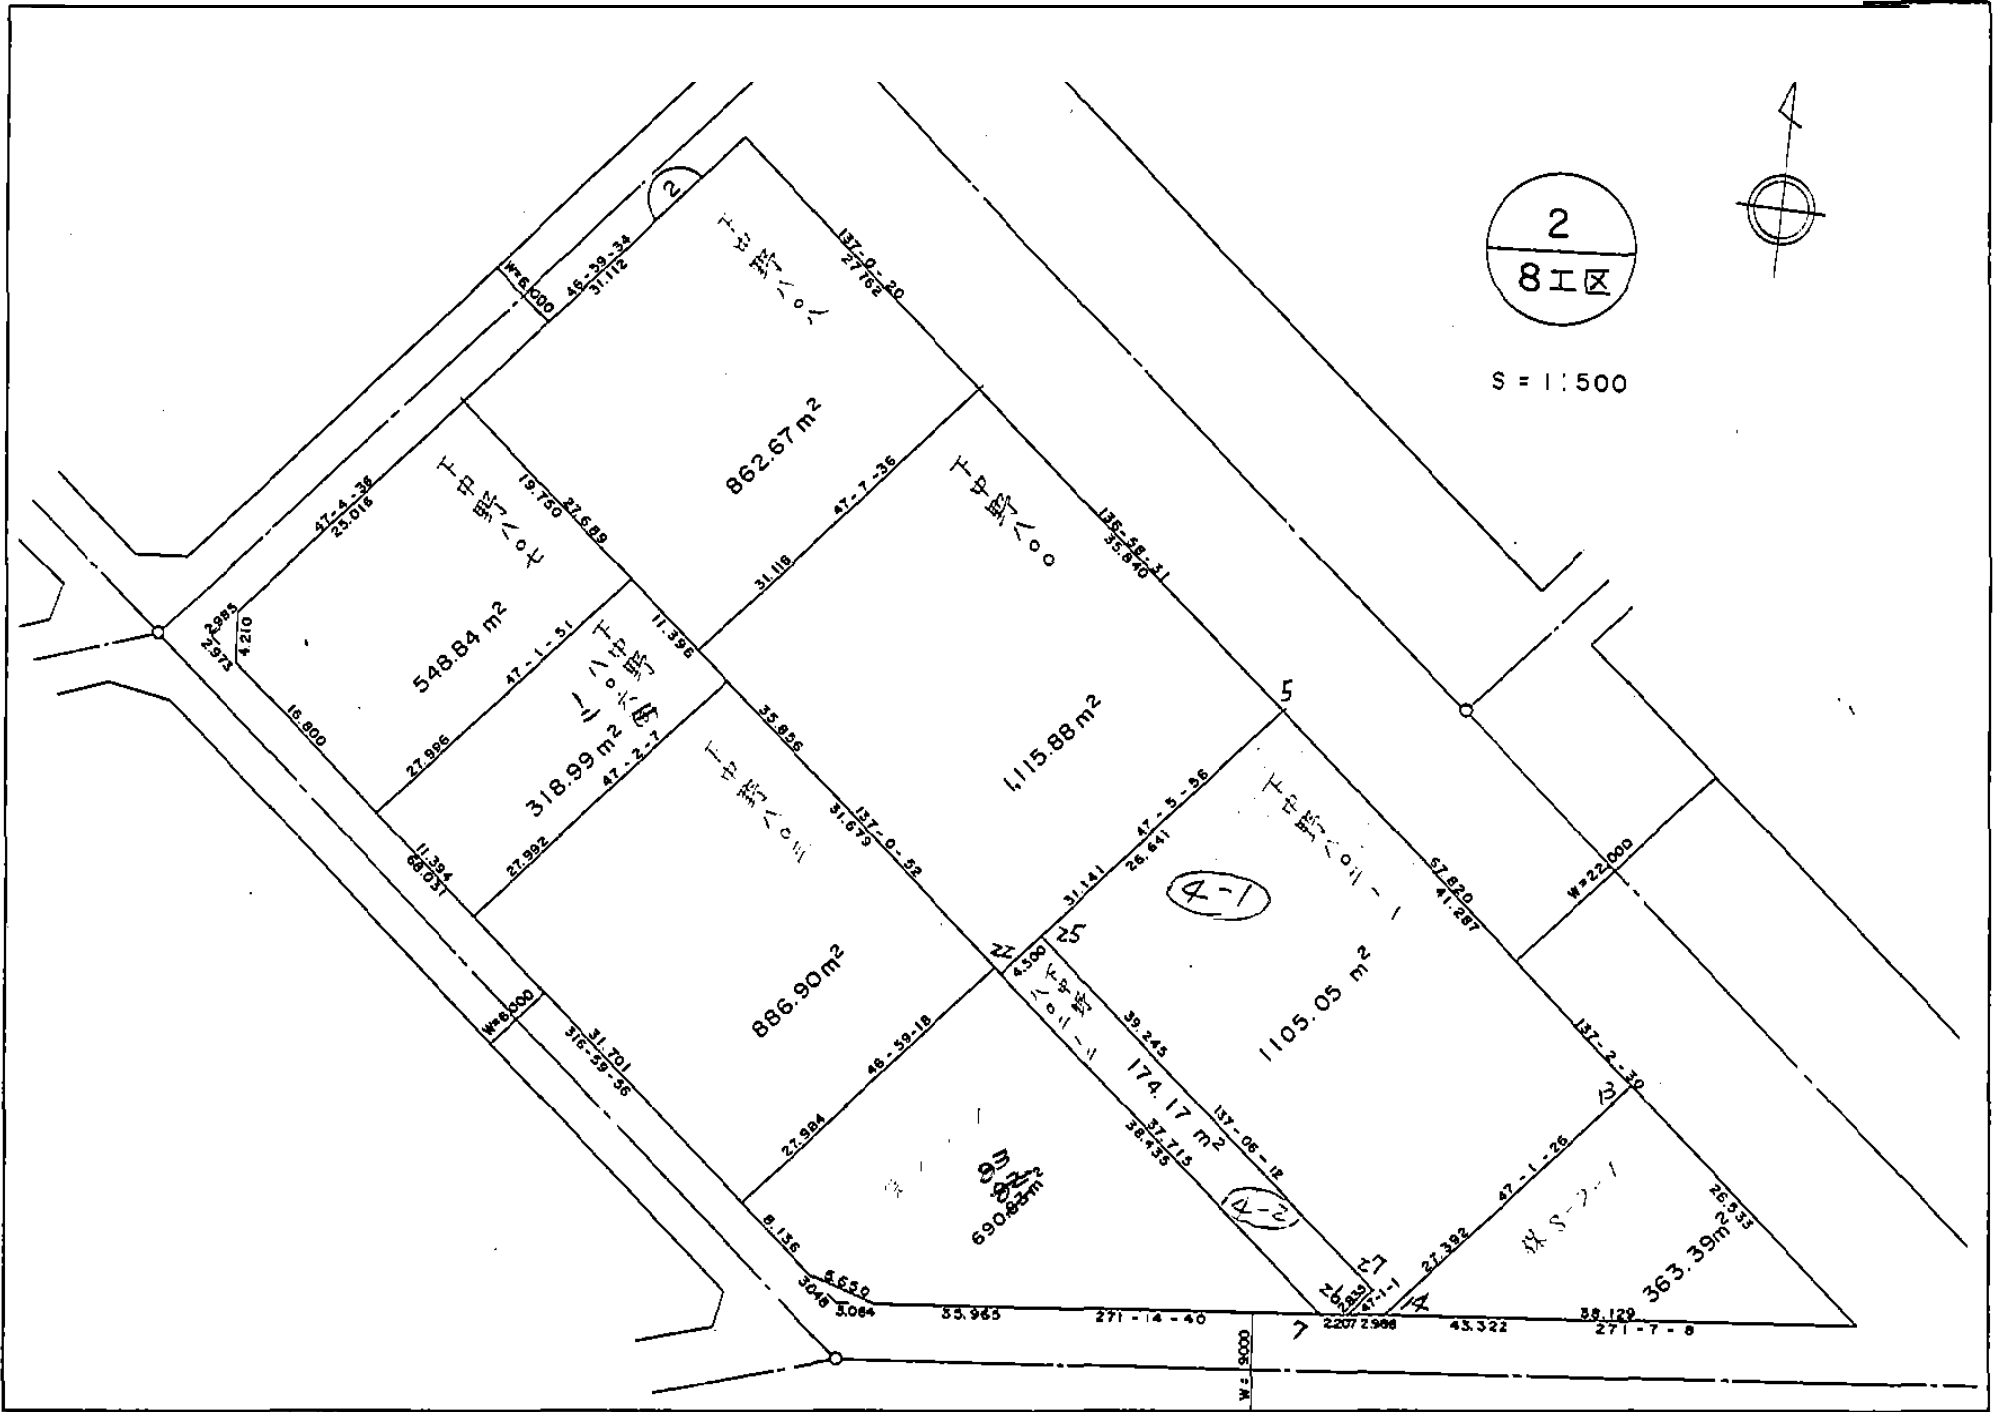

面積計算書		街区	2	工区	8	西地番号	計算者	精算者	備考
点名	①	②	③	④	② × ③		① × ④		
	X	$X_{n-1} - X_{n+1}$	Y	$Y_{n-1} - Y_{n+1}$					
8-2-9	-151723.108	-53.961	-40107.310	46.239	2164230.554910		-7015524.790812		
8-2-10	-151718.901	-21.243	-40107.152	-18.476	851996.229936		2803158.414876		
8-2-2	-151701.865	-38.257	-40088.834	-41.069	1533678.522338		6230243.893685		
8-2-3	-151680.644	-0.915	-40066.083	-41.683	36660.465945		6322504.283852		
8-2-4	-151700.950	46.507	-40047.151	-43.386	-1862472.851557		6581697.416700		
8-2-5	-151727.151	75.835	-40022.697	-70.671	-3035121.226995		10722709.488321		
8-2-6	-151776.785	48.788	-39976.480	-2.903	-1950372.506240		440608.006855		
8-2-7	-151775.939	-1.627	-40019.794	79.271	65112.204838		-12031430.460469		
8-2-11	-151775.158	-3.077	-40055.751	41.119	123251.545827		-6240842.721802		
8-2-12	-151772.862	-52.050	-40060.913	51.559	2085170.521650		-7825256.991858		
TOTAL					12133.460652		12133.460652		
				メソキ	6066.730326				

面積計算書

点名	① X	② $X_{n-1} - X_{n+1}$	③ Y	④ $Y_{n-1} - Y_{n+1}$	② × ③	① × ④
8-2-9	-151723.108	-16.494	-40107.310	11.299	661529.971140	-1714319.397292
8-2-10	-151718.901	-21.243	-40107.152	-18.476	851996.229936	2803158.414876
8-2-2	-151701.865	-2.588	-40088.834	-31.784	103749.902392	4821692.077160
8-2-18	-151716.313	33.530	-40075.368	7.019	-1343727.089040	-1064896.800947
8-2-17	-151735.395	6.795	-40095.853	31.942	-272451.321135	-4846731.987090
TOTAL					1097.693293	1097.693293
				メロキ	548.846646	

街区 2

工区 8


画地番号 1

計算者

精算者

備考

8工区 BNo. 2 保留地 分割

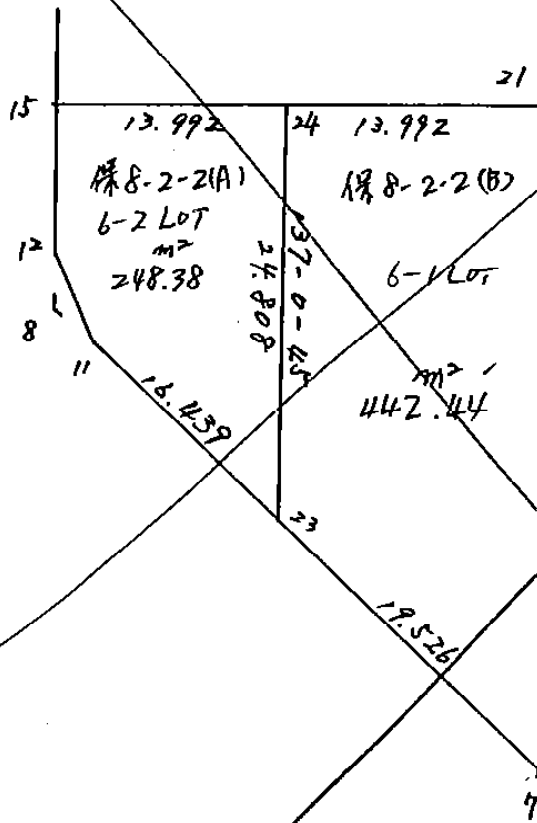

~~元 690.85 m²~~

分割後 690.82 m²

~~0.03 m²~~

6-1 LOT

点NO. X。Y。	X	Y	(X-X ₀) (Y _{N-1} -Y ₀)	(X _{N-1} -X ₀) (Y-Y ₀)
7	-151775.939 ✓	-40019.794 ✓		
23	-151775.515 ✓	-40039.316 ✓	1494.743910	2985.617724
24	-151757.368 ✓	-40056.231 ✓	2255.480288	4246.283965
21	-151747.823 ✓	-40046.000 ✓	2687.135113	2638.928000
7	-151775.939	-40019.794	3493.194000	946.608462
			9932.553311	10817.438151
			ガイワムセキ=	884.884840
			ムセキ=	442.442420

ガイワムセキ= 0.000000
 カフヒツソウムセキ= 442.442420
 スミキリソウムセキ= 0.000000

$$442.44 + 248.38 = 690.82 \text{ m}^2$$

とす



6-2 LOT

FUNO.	X	Y	(X-X ₀) (Y _{N-1} -Y ₀)	(X _{N-1} -X ₀) (Y-Y ₀)
X ₀ Y ₀	-151700.000	-40000.000		
23	-151775.515 ✓	-40039.316 ✓		
11	-151775.158 ✓	-40055.751 ✓	2754.911928	4210.036765
12	-151772.862 ✓	-40060.913 ✓	4062.129362	4578.099254
15	-151766.912 ✓	-40066.462 ✓	4075.810656	4842.554244
24	-151757.368 ✓	-40056.231 ✓	3812.792016	3762.528672
23	-151775.515	-40039.316	4246.283965	2255.480288
			19151.927927	19648.699223
			ガイダメセキ=	496.771296
			メセキ=	248.385648

ガイダメセキ= 0.000000
 ガウヒツソウメセキ= 248.385648
 スミキリソウメセキ= 0.000000

$248.38 + 442.44 = 690.82 \text{ m}^2$
 とす

画番	地号	地番	隅切	地積	摘要
1		下807		548.84	✓
2		下808		862.67	✓
3		下800		1,115.88	✓
4		下802		1,279.22	✓
5		保8-2-①		363.39	✓
6		保8-2-②		690.83	分筆
7		下803		886.90	✓
8		下806(B)		318.99	✓
		計		6,066.72	✓ 6,066.71
		全体		6,066.73	✓
6-1		保8-2-2 (B)		442.44	✓
6-2		保8-2-2 (A)		248.38	✓
			計	690.82	✓

計算者



点検者