



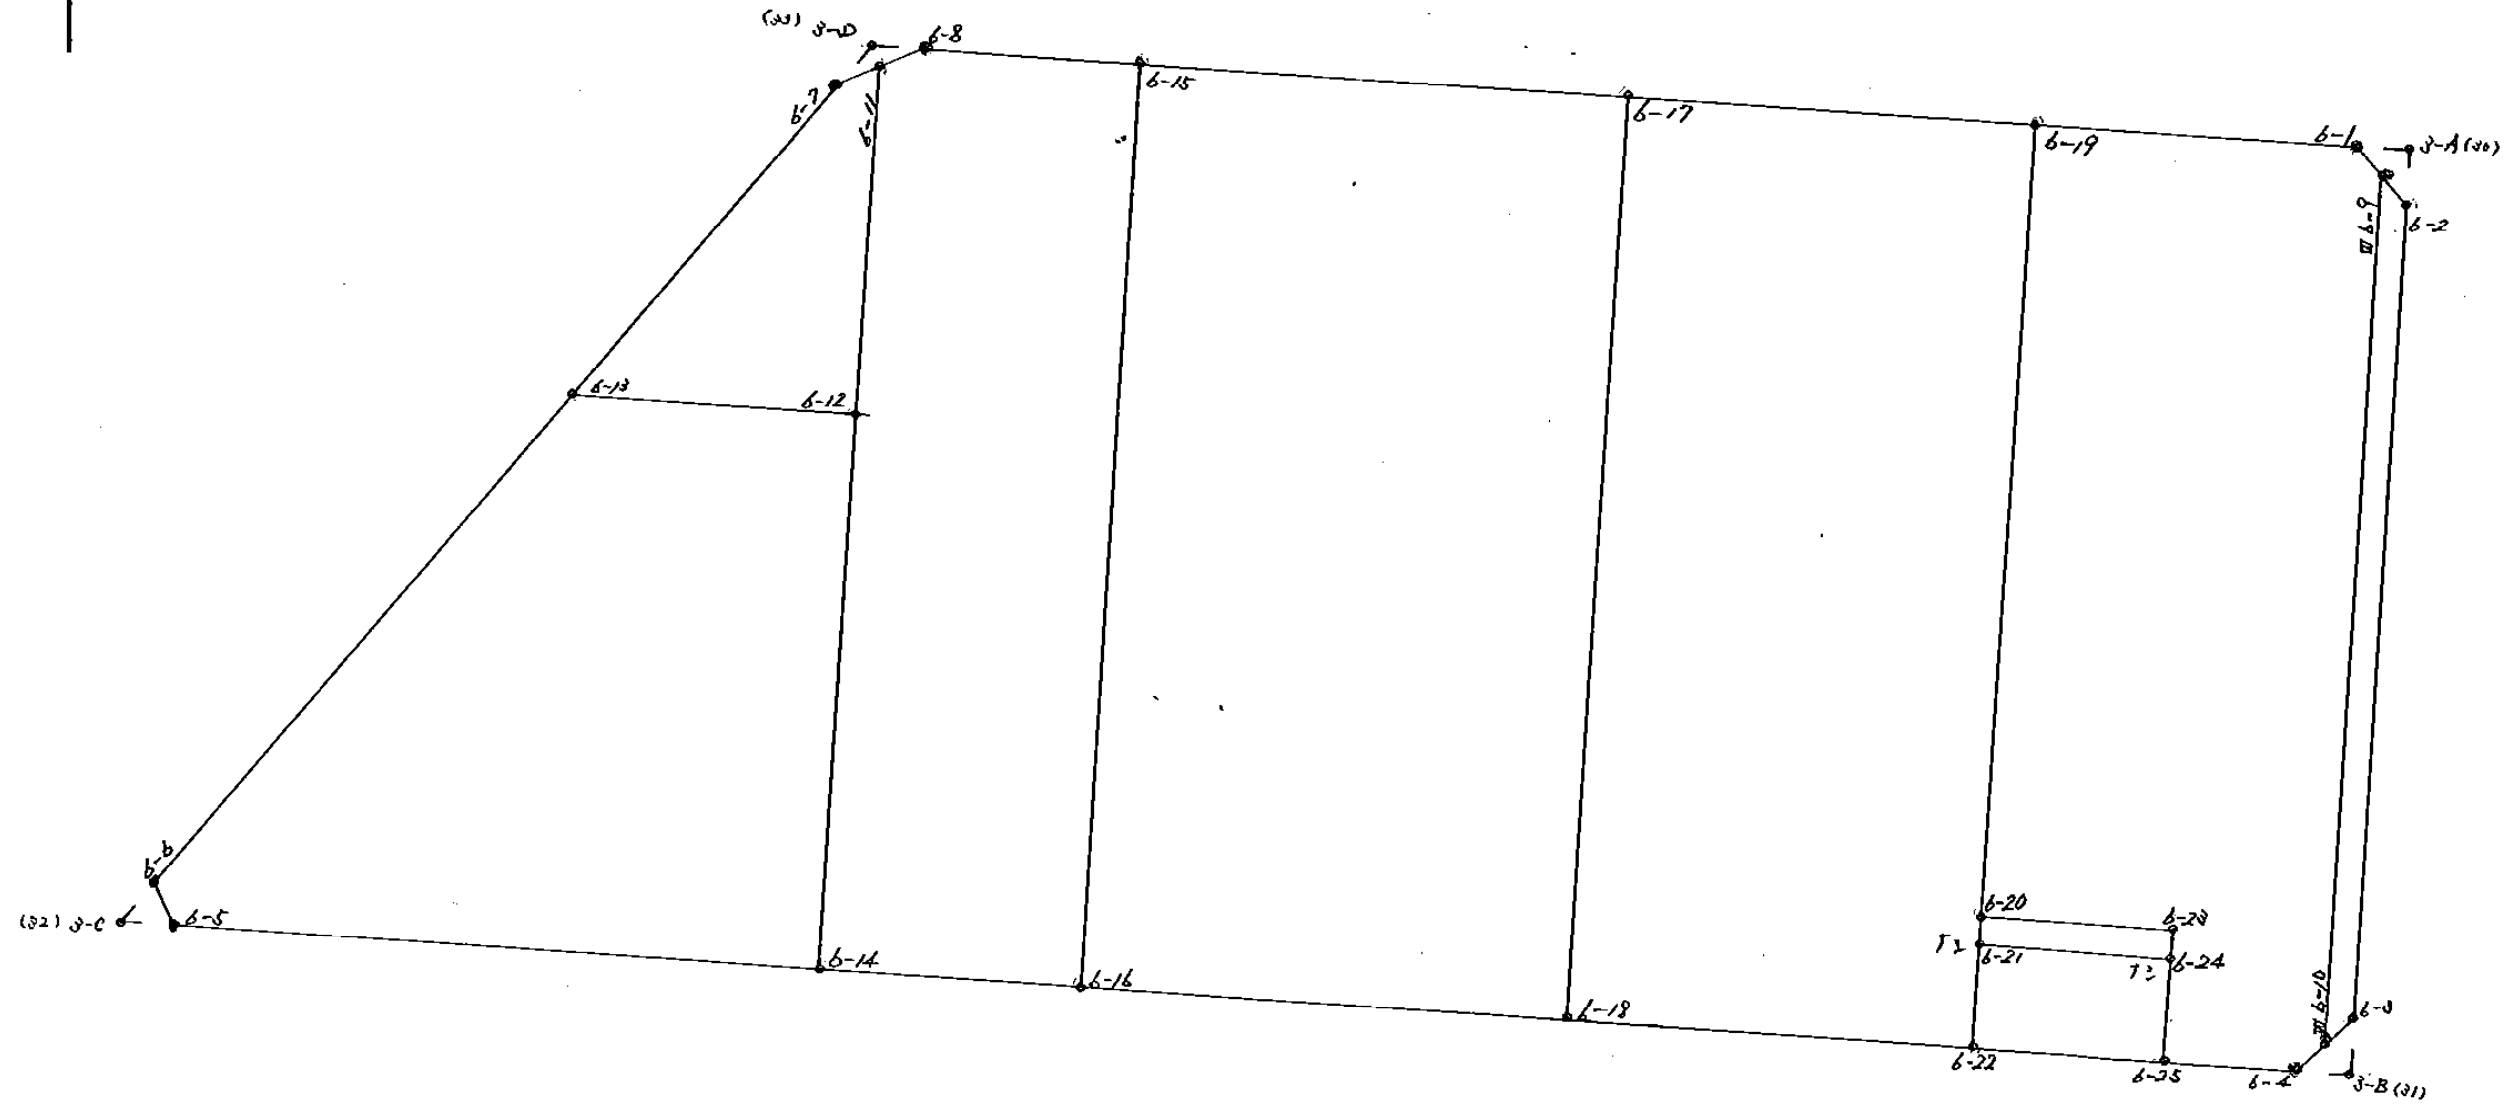

67007  
杭打図 S=1:500

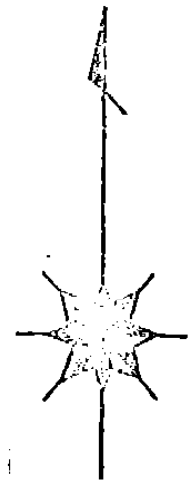

6-21 & 6-24 杭ナシ

凡	例
ベシキ	⊙
ラベル	○
鉄	○
コンクリート杭	○
木杭	○

6 ブロック

\*\* 倍横距法面積計算 \*\*

観測点	挟角	方向角	距離	緯距	経距	X	Y	測点	倍横距	倍面積
()6-8	153-30-07	246-48-35	5.379	-2.118	-4.944	-151,759.856	-39,149.771	()6-7	-4.944	10.471392
()6-7	153-34-36	220-23-11	60.236	-45.881	-39.029	-151,805.737	-39,188.800	()6-6	-48.917	2244.360877
()6-6	115-55-35	156-18-46	2.663	-2.439	1.070	-151,808.176	-39,187.730	()6-5	-86.876	211.890564
()6-5	117-00-38	93-19-24	122.686	-7.112	122.480	-151,815.288	-39,065.250	()6-4	36.674	-260.825488
()6-4	134-43-16	48-02-40	2.143	1.433	1.594	-151,813.855	-39,063.656	W.6-10	160.748	230.351884
W.6-10	135-17-19	3-19-59	49.811	49.727	2.896	-151,764.128	-39,060.760	W.6-9	165.238	8216.790026
W.6-9	136-06-13	319-26-12	2.121	1.611	-1.379	-151,762.517	-39,062.139	()6-1	166.755	268.642305
()6-1	133-52-16	273-18-28	82.826	4.779	-82.688	-151,757.738	-39,144.827	()6-8	82.688	395.165952
TOTAL	1080-00-00		327.865						合計	11316.847512
									面積	5658.4237560

保6-1 田

\*\* 倍横距法面積計算 \*\*

観測点	挟角	方向角	距離	緯距	経距	X	Y	測点	倍横距	倍面積
()6-7	153-34-59	220-23-15	23.372	-17.802	-15.144	-151,777.658	-39,164.915	()6-13	-15.144	269.593488
()6-13	52-56-44	93-19-59	16.374	-0.952	16.346	-151,778.610	-39,148.569	()6-12	-13.942	13.272784
()6-12	89-58-19	3-18-18	19.791	19.758	1.141	-151,758.852	-39,147.428	()6-11	3.545	70.042110
()6-11	63-29-58	246-48-16	2.549	-1.004	-2.343	-151,759.856	-39,149.771	()6-7	2.343	-2.352372
TOTAL	360-00-00		62.086						合計	350.556010
									面積	175.2780050

西12-1 田  
 \*\* 倍横距法面積計算 \*\*

観測点	挟角	方向角	距離	緯距	経距	X	Y	測点	倍横距	倍面積
()6-13	127-03-09	220-23-08	36.864	-28.079	-23.885	-151,805.737	-39,188.800	()6-6	-23.885	670.666915
()6-6	115-55-38	156-18-46	2.663	-2.439	1.070	-151,808.176	-39,187.730	()6-5	-46.700	113.901300
()6-5	117-00-39	93-19-25	37.378	-2.167	37.315	-151,810.343	-39,150.415	()6-14	-8.315	18.018605
()6-14	90-00-21	3-19-46	31.787	31.733	1.846	-151,778.610	-39,148.569	()6-12	30.846	978.836118
()6-12	90-00-13	273-19-59	16.374	0.952	-16.346	-151,777.658	-39,164.915	()6-13	16.346	15.561392
TOTAL	540-00-00		125.066						合計	1796.984330
									面積	898.4921650

西11-10.1 田

\*\* 倍横距法面積計算 \*\*

観測点	挟角	方向角	距離	緯距	経距	X	Y	測点	倍横距	倍面積
()6-8	153-30-25	246-48-53	2.830	-1.114	-2.601	-151,758.852	-39,147.428	()6-11	-2.601	2.897514
()6-11	116-29-25	183-18-18	19.791	-19.758	-1.141	-151,778.610	-39,148.569	()6-12	-6.343	125.324994
()6-12	180-01-28	183-19-46	31.787	-31.733	-1.846	-151,810.343	-39,150.415	()6-14	-9.330	296.068890
()6-14	89-59-26	93-19-12	15.091	-0.874	15.066	-151,811.217	-39,135.349	()6-16	3.890	-3.399860
()6-16	90-00-22	3-19-34	52.843	52.754	3.066	-151,758.463	-39,132.283	()6-15	22.022	1161.748588
()6-15	89-58-54	273-18-28	12.565	0.725	-12.544	-151,757.738	-39,144.827	()6-8	12.544	9.094400
TOTAL	720-00-00		134.907						合計	1591.734526
									面積	795.8672630

西 11-1-A. 田

\*\* 倍横距法面積計算 \*\*

観測点	挟角	方向角	距離	緯距	経距	X	Y	測点	倍横距	倍面積
()6-15	90-01-02	183-19-34	52.843	-52.754	-3.066	-151,811.217	-39,135.349	()6-16	-3.066	161.743764
()6-16	89-59-53	93-19-27	28.163	-1.633	28.116	-151,812.850	-39,107.233	()6-18	21.984	-35.899872
()6-18	90-00-41	3-20-08	52.851	52.761	3.075	-151,760.089	-39,104.158	()6-17	53.175	2805.566175
()6-17	89-58-24	273-18-32	28.172	1.626	-28.125	-151,758.463	-39,132.283	()6-15	28.125	45.731250
TOTAL	360-00-00		162.029						合計	2977.141317
									面積	1488.5706585

西 21-1-B 田

\*\* 倍横距法面積計算 \*\*

観測点	挟角	方向角	距離	緯距	経距	X	Y	測点	倍横距	倍面積
()6-17	90-01-48	183-20-08	52.851	-52.761	-3.075	-151,812.850	-39,107.233	()6-18	-3.075	162.240075
()6-18	89-59-17	93-19-25	23.562	-1.366	23.522	-151,814.216	-39,083.711	()6-22	17.372	-23.730152
()6-22	90-01-09	3-20-34	52.858	52.768	3.082	-151,761.448	-39,080.629	()6-19	43.976	2320.525568
()6-19	89-57-46	273-18-20	23.568	1.359	-23.529	-151,760.089	-39,104.158	()6-17	23.529	31.975911
TOTAL	360-00-00		152.839						合計	2491.011402
									面積	1245.5057010



西 38-1-C 田  
 \*\* 倍横距法面積計算 \*\*

観測点	挟角	方向角	距離	緯距	経距	X	Y	測点	倍横距	倍面積
()6-19	90-02-01	183-20-33	45.416	-45.339	-2.648	-151,806.787	-39,083.277	()6-20	-2.648	120.057672
()6-20	89-58-41	93-19-14	10.997	-0.637	10.979	-151,807.424	-39,072.298	()6-23	5.683	-3.620071
()6-23	270-01-22	183-20-36	7.442	-7.429	-0.434	-151,814.853	-39,072.732	()6-25	16.228	-120.557812
()6-25	89-59-03	93-19-39	7.495	-0.435	7.482	-151,815.288	-39,065.250	()6-4	23.276	-10.125060
()6-4	134-43-01	48-02-40	2.143	1.433	1.594	-151,813.855	-39,063.656	W.6-10	32.352	46.360416
W.6-10	135-17-19	3-19-59	49.811	49.727	2.896	-151,764.128	-39,060.760	W.6-9	36.842	1832.042134
W.6-9	136-06-13	319-26-12	2.121	1.611	-1.379	-151,762.517	-39,062.139	()6-1	38.359	61.796349
()6-1	133-52-20	273-18-32	18.521	1.069	-18.490	-151,761.448	-39,080.629	()6-19	18.490	19.765810
TOTAL	1080-00-00		143.946						合計	1945.719438
									面積	972.8597190

西 38-3. / 雜種地

\*\* 倍橫距法面積計算 \*\*

觀測点	挟角	方向角	距離	緯距	經距	X	Y	測点	倍橫距	倍面積
()6-20	90-01-16	183-20-30	1.630	-1.627	-0.095	-151,808.414	-39,083.372	()6-21	-0.095	0.154565
()6-21	89-58-44	93-19-14	10.997	-0.637	10.979	-151,809.051	-39,072.393	()6-24	10.789	-6.872593
()6-24	90-01-16	3-20-30	1.630	1.627	0.095	-151,807.424	-39,072.298	()6-23	21.863	35.571101
()6-23	89-58-44	273-19-14	10.997	0.637	-10.979	-151,806.787	-39,083.277	()6-20	10.979	6.993623
TOTAL	360-00-00		25.254						合計	35.846696
									面積	17.9233480

西.38-2. / 宅地

\*\* 倍横距法面積計算 \*\*

観測点	挟角	方向角	距離	緯距	経距	X	Y	測点	倍横距	倍面積
()6-21	90-01-24	183-20-38	5.812	-5.802	-0.339	-151,814.216	-39,083.711	()6-22	-0.339	1.966878
()6-22	89-58-36	93-19-14	10.997	-0.637	10.979	-151,814.853	-39,072.732	()6-25	10.301	-6.561737
()6-25	90-01-24	3-20-38	5.812	5.802	0.339	-151,809.051	-39,072.393	()6-24	21.619	125.433438
()6-24	89-58-36	273-19-14	10.997	0.637	-10.979	-151,808.414	-39,083.372	()6-21	10.979	6.993623
TOTAL	360-00-00		33.618						合計	127.832202
									面積	63.9161010

水路 第 7-2 号

\*\* 倍横距法面積計算 \*\*

観測点	挟角	方向角	距離	緯距	経距	X	Y	測点	倍横距	倍面積
W. 6-9	43-52-48	183-19-59	49.811	-49.727	-2.896	-151,813.855	-39,063.656	W. 6-10	-2.896	144.009392
W. 6-10	44-43-04	48-03-03	2.126	1.421	1.581	-151,812.434	-39,062.075	( )6-3	-4.211	-5.983831
( )6-3	135-17-54	3-20-57	46.732	46.652	2.730	-151,765.782	-39,059.345	( )6-2	0.100	4.665200
( )6-2	136-06-14	319-27-11	2.177	1.654	-1.415	-151,764.128	-39,060.760	W. 6-9	1.415	2.340410
TOTAL	360-00-00		100.846						合計	145.031171
									面積	72.5155855