


2074-7
杭打図

S = 1:500

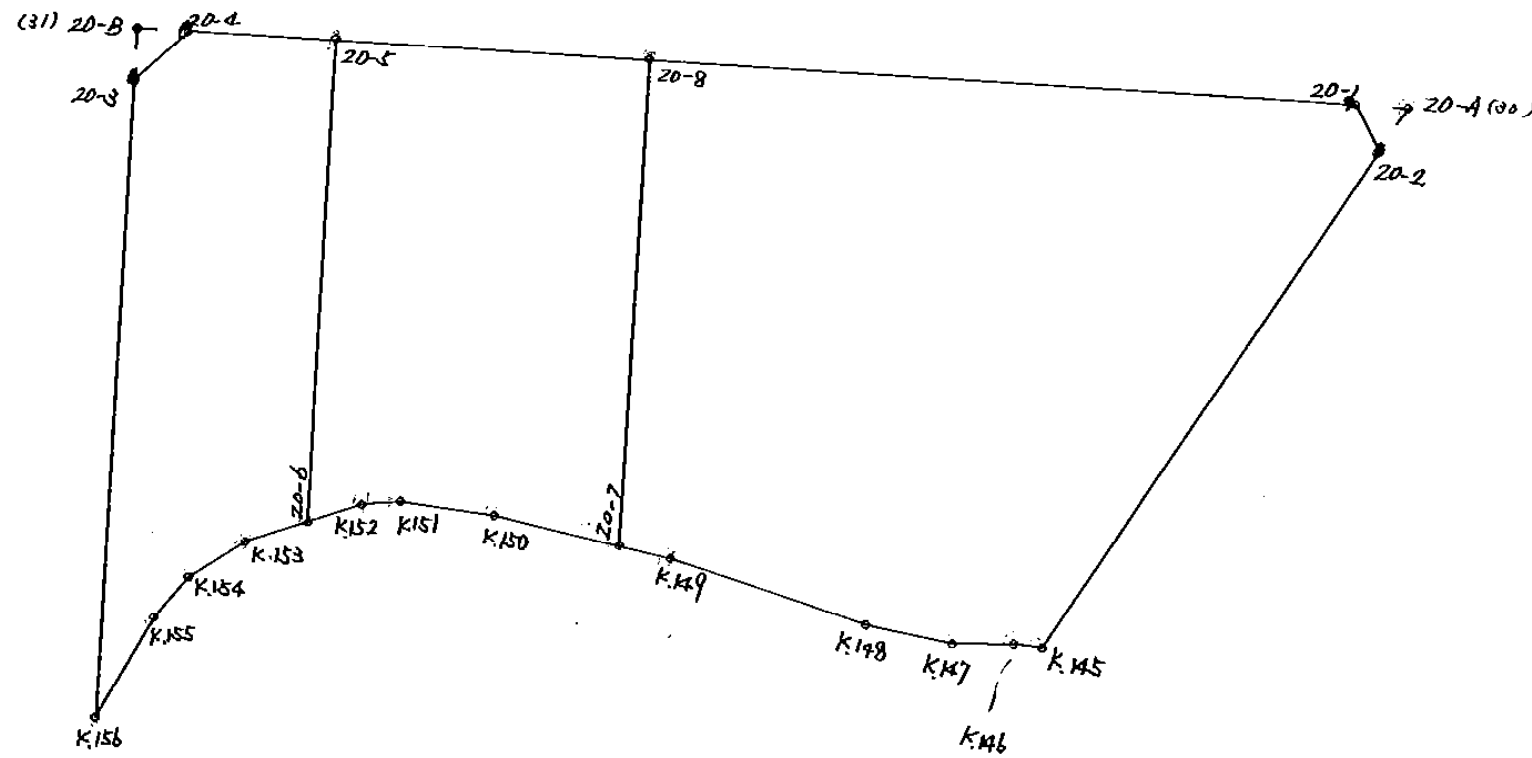

凡 例	
ベ ン キ	⊙
ラ ベ ル	○
鉄	○
コンクリート杭	○
木 杭	○

20 ブロック

** 倍横距法面積計算 **

観測点	挟角	方向角	距離	緯距	経距	X	Y	測点	倍横距	倍面積
()20-4	134-56-01	228-15-38	4.264	-2.839	-3.182	-151,729.518	-38,911.755	()20-3	-3.182	9.033698
()20-3	135-00-04	183-15-42	36.259	-36.200	-2.063	-151,765.718	-38,913.818	K.156	-8.427	305.057400
K.156	27-36-54	30-52-36	6.656	5.713	3.416	-151,760.005	-38,910.402	K.155	-7.074	-40.413762
K.155	189-43-44	40-36-20	2.962	2.249	1.928	-151,757.756	-38,908.474	K.154	-1.730	-3.890770
K.154	197-28-43	58-05-03	3.870	2.046	3.285	-151,755.710	-38,905.189	K.153	3.483	7.126218
K.153	194-44-30	72-49-33	7.014	2.071	6.701	-151,753.639	-38,898.488	K.152	13.469	27.894299
K.152	189-56-04	82-45-37	2.293	0.289	2.275	-151,753.350	-38,896.213	K.151	22.445	6.486605
K.151	195-25-56	98-11-33	5.579	-0.795	5.522	-151,754.145	-38,890.691	K.150	30.242	-24.042390
K.150	185-11-25	103-22-58	10.270	-2.377	9.991	-151,756.522	-38,880.700	K.149	45.755	-108.759635
K.149	185-15-54	108-38-52	11.831	-3.783	11.210	-151,760.305	-38,869.490	K.148	66.956	-253.294548
K.148	172-50-21	101-29-13	5.077	-1.011	4.975	-151,761.316	-38,864.515	K.147	83.141	-84.055551
K.147	167-47-43	89-16-56	3.592	0.045	3.592	-151,761.271	-38,860.923	K.146	91.708	4.126860
K.146	189-19-57	98-36-53	1.656	-0.248	1.637	-151,761.519	-38,859.286	K.145	96.937	-24.040376
K.145	115-21-08	33-58-01	34.103	28.284	19.054	-151,733.235	-38,840.232	()20-2	117.628	3326.990352
()20-2	119-39-28	333-37-29	2.969	2.660	-1.319	-151,730.575	-38,841.551	()20-1	135.363	360.065580
()20-1	119-42-08	273-19-37	67.135	3.896	-67.022	-151,726.679	-38,908.573	()20-4	67.022	261.117712
TOTAL	2520-00-00		205.530						合計	3769.401692
									面積	1884.7008460

保 20-1 田

** 倍横距法面積計算 **

観測点	挟角	方向角	距離	緯距	経距	X	Y	測点	倍横距	倍面積
()20-4	134-56-06	228-15-38	4.264	-2.839	-3.182	-151,729.518	-38,911.755	()20-3	-3.182	9.033698
()20-3	135-00-04	183-15-42	36.259	-36.200	-2.063	-151,765.718	-38,913.818	K.156	-8.427	305.057400
K.156	27-36-54	30-52-36	6.656	5.713	3.416	-151,760.005	-38,910.402	K.155	-7.074	-40.413762
K.155	189-43-44	40-36-20	2.962	2.249	1.928	-151,757.756	-38,908.474	K.154	-1.730	-3.890770
K.154	197-28-43	58-05-03	3.870	2.046	3.285	-151,755.710	-38,905.189	K.153	3.483	7.126218
K.153	194-44-28	72-49-31	3.810	1.125	3.640	-151,754.585	-38,901.549	()20-6	10.408	11.709000
()20-6	110-22-03	3-11-34	27.452	27.409	1.529	-151,727.176	-38,900.020	()20-5	15.577	426.949993
()20-5	90-07-58	273-19-32	8.567	0.497	-8.553	-151,726.679	-38,908.573	()20-4	8.553	4.250841
TOTAL	1080-00-00		93.840						合計	719.822618
									面積	359.9113090

新 961-3 田

** 倍横距法面積計算 **

観測点	挟角	方向角	距離	緯距	経距	X	Y	測点	倍横距	倍面積
()20-5	89-51-51	183-11-34	27.452	-27.409	-1.529	-151,754.585	-38,901.549	()20-6	-1.529	41.908361
()20-6	69-38-01	72-49-35	3.204	0.946	3.061	-151,753.639	-38,898.488	K.152	0.003	0.002838
K.152	189-56-02	82-45-37	2.293	0.289	2.275	-151,753.350	-38,896.213	K.151	5.339	1.542971
K.151	195-25-56	98-11-33	5.579	-0.795	5.522	-151,754.145	-38,890.691	K.150	13.136	-10.443120
K.150	185-11-17	103-22-50	7.290	-1.687	7.092	-151,755.832	-38,883.599	()20-7	25.750	-43.440250
()20-7	79-49-27	3-12-17	27.654	27.611	1.546	-151,728.221	-38,882.053	()20-8	34.388	949.487068
()20-8	90-07-26	273-19-43	17.998	1.045	-17.967	-151,727.176	-38,900.020	()20-5	17.967	18.775515
TOTAL	900-00-00		91.469						合計	957.833383
									面積	478.9166915

新 961-1 田

** 倍横距法面積計算 **

観測点	挟角	方向角	距離	緯距	経距	X	Y	測点	倍横距	倍面積
()20-8	89-52-42	183-12-17	27.654	-27.611	-1.546	-151,755.832	-38,883.599	()20-7	-1.546	42.686606
()20-7	100-11-00	103-23-17	2.980	-0.690	2.899	-151,756.522	-38,880.700	K.149	-0.193	0.133170
K.149	185-15-35	108-38-52	11.831	-3.783	11.210	-151,760.305	-38,869.490	K.148	13.916	-52.644228
K.148	172-50-21	101-29-13	5.077	-1.011	4.975	-151,761.316	-38,864.515	K.147	30.101	-30.432111
K.147	167-47-43	89-16-56	3.592	0.045	3.592	-151,761.271	-38,860.923	K.146	38.668	1.740060
K.146	189-19-57	98-36-53	1.656	-0.248	1.637	-151,761.519	-38,859.286	K.145	43.897	-10.886456
K.145	115-21-08	33-58-01	34.103	28.284	19.054	-151,733.235	-38,840.232	()20-2	64.588	1826.806992
()20-2	119-39-28	333-37-29	2.969	2.660	-1.319	-151,730.575	-38,841.551	()20-1	82.323	218.979180
()20-1	119-42-06	273-19-35	40.570	2.354	-40.502	-151,728.221	-38,882.053	()20-8	40.502	95.341708
TOTAL	1260-00-00		130.432						合計	2091.724921
									面積	1045.8624605