

7BLOCK


現場名：牟佐土地区画整理事業（確定）

[ 縮尺：1/500 回転：90.00度 寸法：無し ]

page 1/1 (1-1)

X : -141838.000  
Y : -31867.800  
+

X : -141719.500  
Y : -31867.500  
+

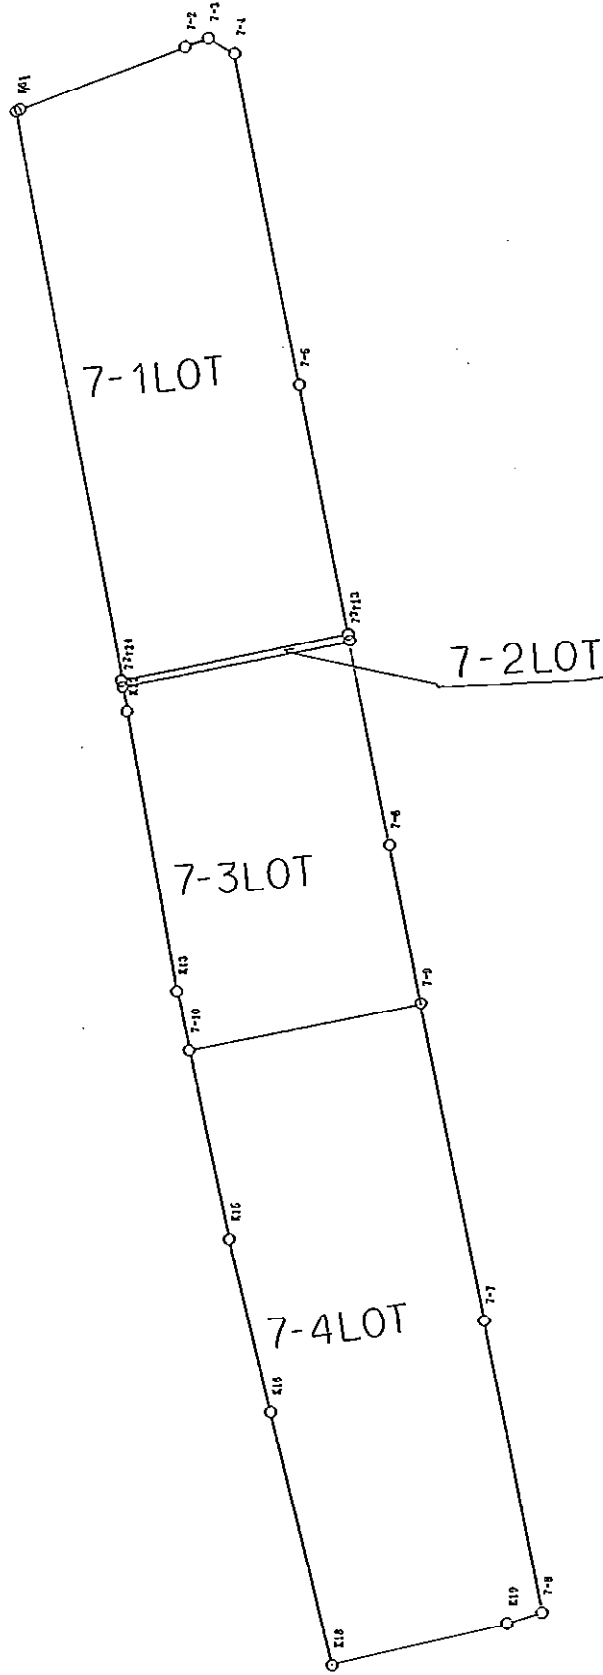

X : -141838.000  
Y : -31867.800  
+

X : -141719.500  
Y : -31867.500  
+

## 倍横距面積計算書

地番: 7-1LOT (23P-1)

| 測点   | 測角         | 方向角       | 距離      | DX      | DY      | X           | Y          | 測点   | 倍横距    | 倍面積         |
|------|------------|-----------|---------|---------|---------|-------------|------------|------|--------|-------------|
| 7-1  |            | 244-21-32 |         |         |         | -141728.549 | -31844.639 | K61  |        |             |
| K61  | 104-31-30  | 168-53-02 | 37.941  | -37.229 | 7.315   | -141765.778 | -31837.324 | 7-14 | 7.315  | -272.330135 |
| 7-14 | 89-26-52   | 78-19-54  | 15.397  | 3.114   | 15.079  | -141762.664 | -31822.245 | 7-13 | 29.709 | 92.513826   |
| 7-13 | 90-01-05   | 348-20-59 | 16.733  | 16.388  | -3.379  | -141746.276 | -31825.624 | 7-5  | 41.409 | 678.610692  |
| 7-5  | 180-02-20  | 348-23-19 | 22.035  | 21.584  | -4.435  | -141724.692 | -31830.059 | 7-4  | 33.595 | 725.114480  |
| 7-4  | 131-09-01  | 299-32-20 | 2.000   | 0.986   | -1.740  | -141723.706 | -31831.799 | 7-3  | 27.420 | 27.036120   |
| 7-3  | 129-47-14  | 249-19-34 | 1.651   | -0.583  | -1.545  | -141724.289 | -31833.344 | 7-2  | 24.135 | -14.070705  |
| 7-2  | 180-08-18  | 249-27-52 | 11.768  | -4.128  | -11.020 | -141728.417 | -31844.364 | 7-1  | 11.570 | -47.760960  |
| 7-1  | 174-53-40  | 244-21-32 | 0.305   | -0.132  | -0.275  | -141728.549 | -31844.639 | K61  | 0.275  | -0.036300   |
| 合計   | 1080-00-00 |           | 107.830 | 0.000   | 0.000   |             |            | 倍面積  |        | 1189.077018 |
|      |            |           |         |         |         |             |            | 面積   |        | 594.538509  |
|      |            |           |         |         |         |             |            | 坪数   |        | 179.847899  |

## 倍横距面積計算書

地番: 7-2LOT (23P-2)

| 測点   | 測角        | 方向角       | 距離     | DX     | DY      | X           | Y          | 測点   | 倍横距    | 倍面積        |
|------|-----------|-----------|--------|--------|---------|-------------|------------|------|--------|------------|
| 7-13 |           | 258-19-54 |        |        |         | -141765.778 | -31837.324 | 7-14 |        |            |
| 7-14 | 90-29-12  | 168-49-06 | 0.438  | -0.430 | 0.085   | -141766.208 | -31837.239 | 7-12 | 0.085  | -0.036550  |
| 7-12 | 89-32-07  | 78-21-13  | 15.401 | 3.109  | 15.084  | -141763.099 | -31822.155 | 7-11 | 15.254 | 47.424686  |
| 7-11 | 89-57-25  | 348-18-38 | 0.444  | 0.435  | -0.090  | -141762.664 | -31822.245 | 7-13 | 30.248 | 13.157880  |
| 7-13 | 90-01-16  | 258-19-54 | 15.397 | -3.114 | -15.079 | -141765.778 | -31837.324 | 7-14 | 15.079 | -46.956006 |
| 合計   | 360-00-00 |           | 31.680 | 0.000  | 0.000   |             |            | 倍面積  |        | 13.590010  |
|      |           |           |        |        |         |             |            | 面積   |        | 6.795005   |
|      |           |           |        |        |         |             |            | 坪数   |        | 2.055489   |

## 倍横距面積計算書

地番: 7-3LOT (23P-3)

| 測点   | 測角        | 方向角       | 距離     | DX      | DY    | X           | Y          | 測点   | 倍横距   | 倍面積        |
|------|-----------|-----------|--------|---------|-------|-------------|------------|------|-------|------------|
| 7-11 |           | 258-21-13 |        |         |       | -141766.208 | -31837.239 | 7-12 |       |            |
| 7-12 | 90-32-15  | 168-53-28 | 1.676  | -1.645  | 0.323 | -141767.853 | -31836.916 | K12  | 0.323 | -0.531335  |
| K12  | 180-21-11 | 169-14-39 | 18.781 | -18.451 | 3.505 | -141786.304 | -31833.411 | K13  | 4.151 | -76.590101 |
| K13  | 178-13-43 | 167-28-22 | 4.016  | -3.920  | 0.871 | -141790.224 | -31832.540 | 7-10 | 8.527 | -33.425840 |

## 倍横距面積計算書

地番: 7-3LOT

| 測点   | 測角        | 方向角       | 距離     | DX     | DY      | X           | Y          | 測点   | 倍横距    | 倍面積        |
|------|-----------|-----------|--------|--------|---------|-------------|------------|------|--------|------------|
| 7-10 | 90-53-57  | 78-22-19  | 15.643 | 3.153  | 15.322  | -141787.071 | -31817.218 | 7-9  | 24.720 | 77.942160  |
| 7-9  | 90-00-31  | 348-22-50 | 10.675 | 10.456 | -2.150  | -141776.615 | -31819.368 | 7-6  | 37.892 | 396.198752 |
| 7-6  | 179-58-06 | 348-20-56 | 13.800 | 13.516 | -2.787  | -141763.099 | -31822.155 | 7-11 | 32.955 | 445.419780 |
| 7-11 | 90-00-17  | 258-21-13 | 15.401 | -3.109 | -15.084 | -141766.208 | -31837.239 | 7-12 | 15.084 | -46.896156 |
| 合計   | 900-00-00 |           | 79.992 | 0.000  | 0.000   |             |            | 倍面積  |        | 762.117260 |
|      |           |           |        |        |         |             |            | 面積   |        | 381.058630 |
|      |           |           |        |        |         |             |            | 坪数   |        | 115.270236 |

## 倍横距面積計算書

地番: 7-4LOT (23P-4)

| 測点   | 測角         | 方向角       | 距離      | DX      | DY      | X           | Y          | 測点   | 倍横距     | 倍面積          |
|------|------------|-----------|---------|---------|---------|-------------|------------|------|---------|--------------|
| 7-7  |            | 348-22-30 |         |         |         | -141787.071 | -31817.218 | 7-9  |         |              |
| 7-9  | 89-59-49   | 258-22-19 | 15.643  | -3.153  | -15.322 | -141790.224 | -31832.540 | 7-10 | -15.322 | 48.310266    |
| 7-10 | 89-06-15   | 167-28-34 | 12.746  | -12.443 | 2.764   | -141802.667 | -31829.776 | K15  | -27.880 | 346.910840   |
| K15  | 178-40-30  | 166-09-04 | 11.719  | -11.378 | 2.805   | -141814.045 | -31826.971 | K16  | -22.311 | 253.854558   |
| K16  | 179-32-35  | 165-41-39 | 17.058  | -16.529 | 4.215   | -141830.574 | -31822.756 | K18  | -15.291 | 252.744939   |
| K18  | 90-48-32   | 76-30-11  | 11.804  | 2.755   | 11.478  | -141827.819 | -31811.278 | K19  | 0.402   | 1.107510     |
| K19  | 176-50-52  | 73-21-03  | 2.415   | 0.692   | 2.314   | -141827.127 | -31808.964 | 7-8  | 14.194  | 9.822248     |
| 7-8  | 94-59-08   | 348-20-11 | 19.504  | 19.101  | -3.943  | -141808.026 | -31812.907 | 7-7  | 12.565  | 240.004065   |
| 7-7  | 180-02-19  | 348-22-30 | 21.394  | 20.955  | -4.311  | -141787.071 | -31817.218 | 7-9  | 4.311   | 90.337005    |
| 合計   | 1080-00-00 |           | 112.283 | 0.000   | 0.000   |             |            | 倍面積  |         | 1243.091431  |
|      |            |           |         |         |         |             |            | 面積   |         | 621.5457155  |
|      |            |           |         |         |         |             |            | 坪数   |         | 188.017579   |
|      |            |           |         |         |         |             |            | 総計   |         | 1603.9378595 |
|      |            |           |         |         |         |             |            | 坪数   |         | 485.191202   |