

BLOCK NO. 9-2

街区略図

工区


初ス

ブロック

アス

記入者

点検者

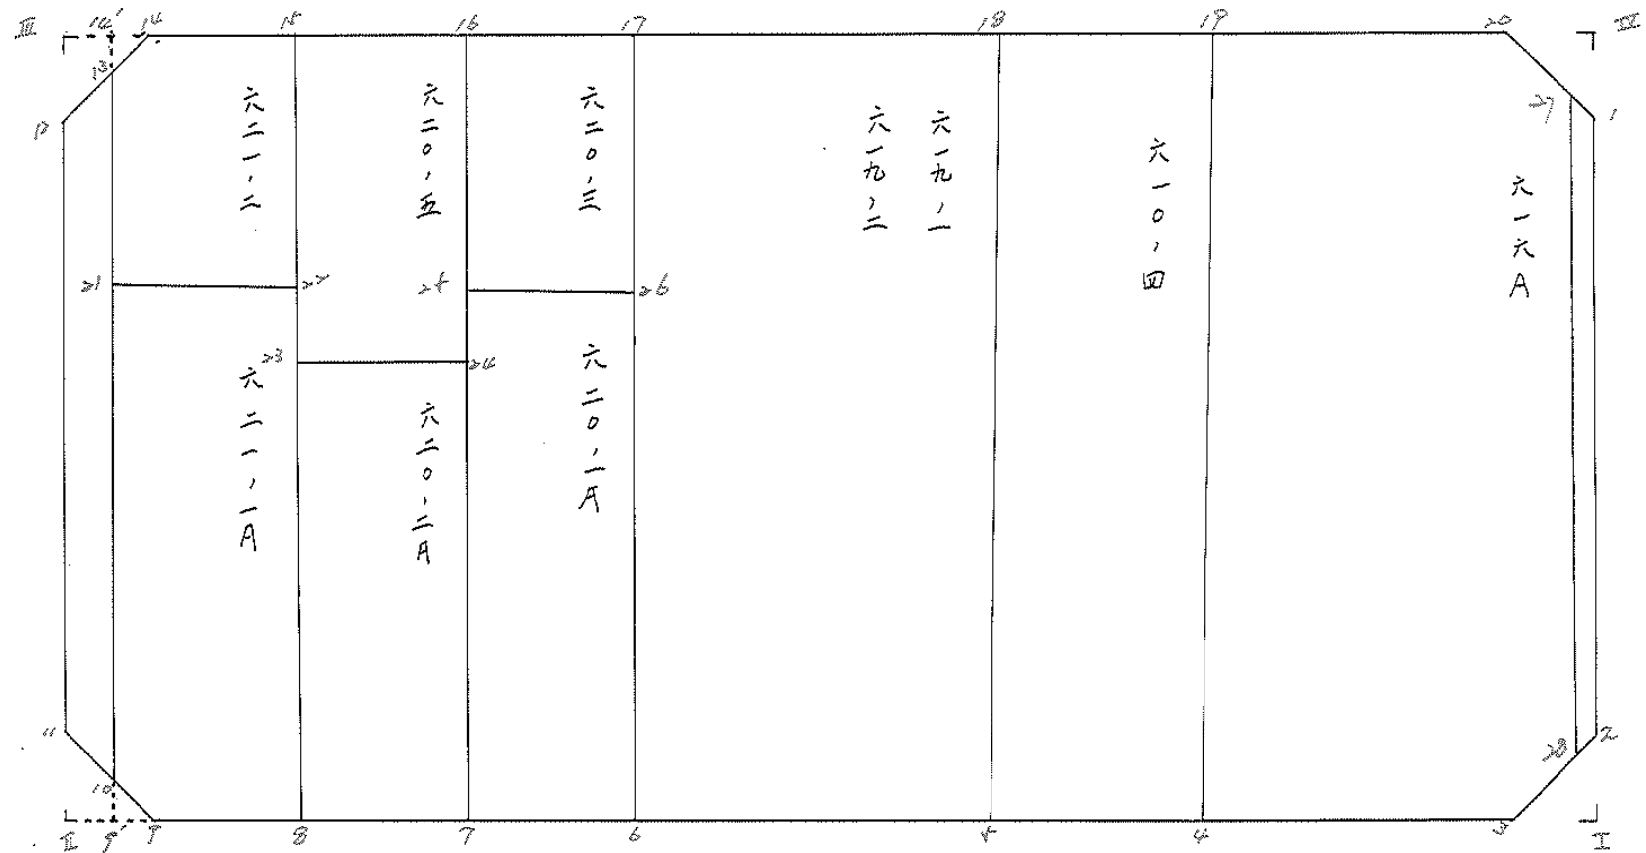

面積計算書

工区

才2

ブロック

9-2

計算者



精算者



備考

全体

点	①	②	③	④	⑤	⑥	③ × ⑤		② × ⑥	
	X	X-(定数)	X _{n-1} -X _{n+1}	Y	Y-(定数)	Y _{n-1} -Y _{n+1}	+	-	+	-
	-151	-151.900		-38	-38.500					
1	920.467	20.467	-0.168	593.803	93.803	21.290	15.758904		435.742430	
2	922.867	22.867	+4.644	575.930	75.930	-19.559		252.618920	447.255653	
3	925.111	25.111	+129.397	574.244	74.244	+17.202		951.964478	431.959422	
9	051.254	151.254	+129.841	593.132	93.132	+21.164		11906.088012	3201.139656	
11	052.952	152.952	-0.821	595.408	95.408	+20.124	78.329968		3078.006048	
12	050.433	150.433	-5.905	613.256	113.256	+20.375	668.776680		3065.078375	
14	047.047	147.047	-127.398	615.783	115.783	-16.036	1475.0522636		2358.045692	
20	023.035	23.035	-126.580	597.220	97.220	-21.980	12306.107600		506.309300	
							27819.425786	21790.671360	3747.953075	9776.177501
							6028.824426		6028.824426	
								1/2 = 3014.41		

面地計算

面積計算書

工区

第2

ブロック

9-2

計算者



精算者



備考

616 A

610-4

K10-A

K10-B

点	①	②	③	④	⑤	⑥	③ × ⑤		② × ⑥	
	X	X-(定数)	X _{n-1} -X _{n+1}	Y	Y-(定数)	Y _{n-1} -Y _{n+1}	+	-	+	-
27	920.809	0.809	+ 0.281	594.259	24.259	- 21.627		6.916779		17.496243
28	923.316	3.316	+ 4.302	575.693	5.593	- 20.015		24.061086		66.369740
3	925.111	5.111	+ 31.443	574.244	4.244	+ 3.090		133.444092		15.792890
4	954.759	34.759	+ 20.240	578.683	8.683	+ 27.215		227.841920		945.966185
19	951.351	31.351	- 31.724	601.459	31.459	+ 18.537	998.005316			581.153487
20	923.035	3.035	- 30.542	597.220	27.220	- 7.200	891.353240			21.852000
							1829.358556	392.163877	105.717983	1542.912662
							1437.194679			1437.194679
								1/2 718.59		
19	951.351	1.351	- 13.158	601.459	31.459	- 25.255	417.997622			34.119505
4	954.759	4.759	+ 19.953	578.683	8.683	- 20.298		173.251899		96.598182
5	971.304	21.304	+ 13.158	581.161	11.161	+ 25.255		146.856438		538.032520
18	967.917	17.917	- 19.953	603.938	33.938	+ 20.298	677.164914			363.679266
							1091.102636	320.108337	130.717687	901.711786
							770.994099			770.994099
								1/2 385.49		

面積計算書		工区	ブロック	計算者	精算者	備考		
		第2	9-2			619-1, 619-2 620.3		
点	①	②	③	④	⑤	⑥	③ × ⑤	② × ⑥
	X	X-(定数)	X _{n-1} -X _{n+1}	Y	Y-(定数)	Y _{n-1} -Y _{n+1}	+ -	+ -
K10-1	-151.967	-151.900	-29.063	-38.603	-38.580	-27.635	695.710094	1876.886295
	971.917	67.917	35.837	581.161	1.161	-17.918	41.606757	1277.625072
	971.304	71.304	35.837	581.161	1.161	-17.918	41.606757	1277.625072
	103.754	103.754	29.063	586.020	6.020	+27.635	174.959260	2867.241790
	100.367	100.367	35.837	608.796	28.796	+17.918	1031.962252	1798.375806
							1727.672346	716.566017
							3152.512674	665.617696
							1511.106329	1511.106329
							755.55	
K10-3	-152.000	-152.000	-14.110	-38.608	-38.600	-8.313	124.111560	3.050871
	000.367	0.367	14.110	608.796	8.796	-8.313	43.447950	4.848849
	001.269	1.269	15.915	602.730	2.730	-3.821	70.197250	135.352266
	016.282	16.282	14.110	604.975	4.975	+8.313	175.749345	58.763159
	015.379	15.379	15.915	611.043	11.043	+3.821	299.860905	194.115425
							17.645200	7899.720
							186.215705	186.215705
							93.101	

面積計算書		工区	ブロック	計算者	縮尺者	備考		
		Ⅱ	Ⅱ	9-2		620-1A 620-5		
点	①	②	③	④	⑤	⑥	③ × ⑤	② × ⑥
	X	X - (定数)	X _{n-1} - X _{n+1}	Y	Y - (定数)	Y _{n-1} - Y _{n+1}	+	-
	-152	-152.000		-38	-38.580			
26	001.269	1.269	-12.528	602.730	22.730	-18.955	234.761440	24.053895
6	003.754	3.754	+17.498	586.020	6.020	-14.463	105.337960	54.294102
7	018.767	18.767	+12.528	588.267	8.267	+18.955	103.568976	355.728485
25	016.282	16.282	-17.498	604.975	24.975	+14.463	437.012550	225.496566
							721.773990	208.906936
							512.867054	78.347997
								591.215051
								512.867054
								1/2 256.43
16	-152	-152.010		-38	-38.600			
	015.379	5.379	-14.481	611.043	11.043	-8.903	159.913683	47.889237
24	016.359	6.359	+16.440	604.454	4.454	-4.268	73.223760	27.140212
23	031.819	21.819	+14.481	606.775	6.775	+8.903	98.108775	194.254557
15	030.840	20.840	-16.440	612.357	13.357	+4.268	219.589080	88.945120
							259.502763	71.332575
							208.170228	75.029449
								283.199677
								208.170228
								1/2 104.08

1110-14

1110-14

面積計算書

工区

第2

ブロック

9-2

計算者



縮尺者



備考

620-2A

621-2

点	①	②	③	④	⑤	⑥	③ × ⑤		② × ⑥				
	X	X-(定数)	X _{n-1} -X _{n+1}	Y	Y-(定数)	Y _{n-1} -Y _{n+1}	+	-	+	-			
	-152.010	-152.010		-38.000	-38.580								
24	016.359	6.359	13.052	604.454	34.454	18.508	39.173	608		117.692			
7	018.767	8.767	17.870	588.257	8.267	-13.871		147.731	290	121.607			
8	034.229	24.229	13.052	590.583	10.583	18.508		138.129	316	448.430			
23	031.819	21.819	17.870	606.775	26.775	13.871	478.469	250		302.651			
							797.642	858	285.860	606.239	299.429	751.081	681
							511.782	252			511.782	252	
							Σ 255.89						
	-152.010	-152.030		-38.000	-38.600								
15	030.840	0.840	15.485	613.357	13.357	7.279	206.933	145		6.114			
22	031.562	1.562	18.870	608.504	8.504	-2.134		160.470	180	3.333			
21	049.710	19.710	17.742	611.223	11.223	6.595		199.118	466				
13	049.304	19.304	2.663	614.099	14.099	4.560	37.545	637		88.026			
14	047.047	17.047	19.464	615.783	15.783	0.742	291.417	312		12.648			
							535.796	094	359.588	946	22.096	542	198.303
							176.207	148			178.207	148	
							Σ 88.10						

151041A

15111-1

面積計算書

工区

※2

ブロック

9-2

計算者

精算者

備考

621-1A

点	①	②	③	④	⑤	⑥	③ × ⑤		② × ⑥	
	X	X - (定数)	X _{n-1} - X _{n+1}	Y	Y - (定数)	Y _{n-1} - Y _{n+1}	+	-	+	-
22	-152.0 +31.562	-152.030 1.562	- 15.481	-38. 608.506	-38.590 18.504	- 20.640	286.460424		22.239680	
8	034.229	4.229	+ 19.692	590.583	0.583	- 15.372		11.490436	65.008188	
9	051.254	21.254	+ 17.974	593.132	3.132	+ 3.687		55.991368		78.363498
10	052.103	22.103	- 1.544	594.270	4.270	+ 18.091	6.592880			399.965373
21	049.710	19.710	- 20.541	611.223	21.223	+ 14.234	135.941643			280.552140
							728.994947	67.461804	97.247863	748.781011
							661.533143			661.537143
							$\frac{1}{2} = 330.76$			

面積計算書

工
区

サ2

ブ
ロ
ック

9-2

計
算
者



精
算
者



備
考

街路
水路サ5号線

点	①	②	③	④	⑤	⑥	③ × ⑤ + -	② × ⑥ + -
	X	X-(定数)	X _{n-1} -X _{n+1}	Y	Y-(定数)	Y _{n-1} -Y _{n+1}		
	-151	-151.920		-38	-38.570			
1	920.467	0.467	+ 2.058	593.807	23.807	- 18.329		48.986574 - 8.559643
2	922.867	2.867	+ 2.849	575.930	5.930	- 18.210		16.894570, 52.208070 - 14.731890
28	923.316	3.316	- 2.058	575.593	5.593	+ 18.329	11.510394	60.778964
27	920.809	0.809	- 2.849	594.259	24.259	+ 18.210	69.113891	
							80.624285, 65.881144	60.767713 - 75.519854
							14.743141	14.743141
							1/2 7.37	
	-152	-152.000		-38	-38.570			
13	049.304	9.304	+ 1.670	614.099	24.099	- 18.986		40.245330, 176.645744
10	052.103	12.103	+ 3.648	590.270	4.270	- 18.691		15.576960, 226.217173
11	052.952	12.952	- 1.670	595.408	5.408	+ 18.986	9.031360	245.906672
12	050.433	10.433	- 3.648	613.256	23.256	+ 18.691	84.837888	195.002203
							92.869248, 55.822290, 402.862917, 440.909875	
							38.046958	38.046958
							1/2 19.02	

計年月
算日

計算者



検査者



B.NO. 9-2

各筆面積計算書

地番	算式	隅切	地積	摘要
1	616A		718.59	
2	610U		385.49	
3	619-1, 619-2		755.55	
4	620-3		93.10	
5	620-1A		256.43	
6	620-5		106.08	
7	620-2A		255.89	
8	621-2		88.10	
9	621-1A		330.76	
			2987.99	
	街路	7.37		
	水路第5号線	19.02		
		26.39		
	合計		3,014.38	
	至体		3,014.41	
		差	- 0.03	
		左		