

BLOCK NO. 26

街区略図

工区


第2

ブロック

26

記入者

点検者

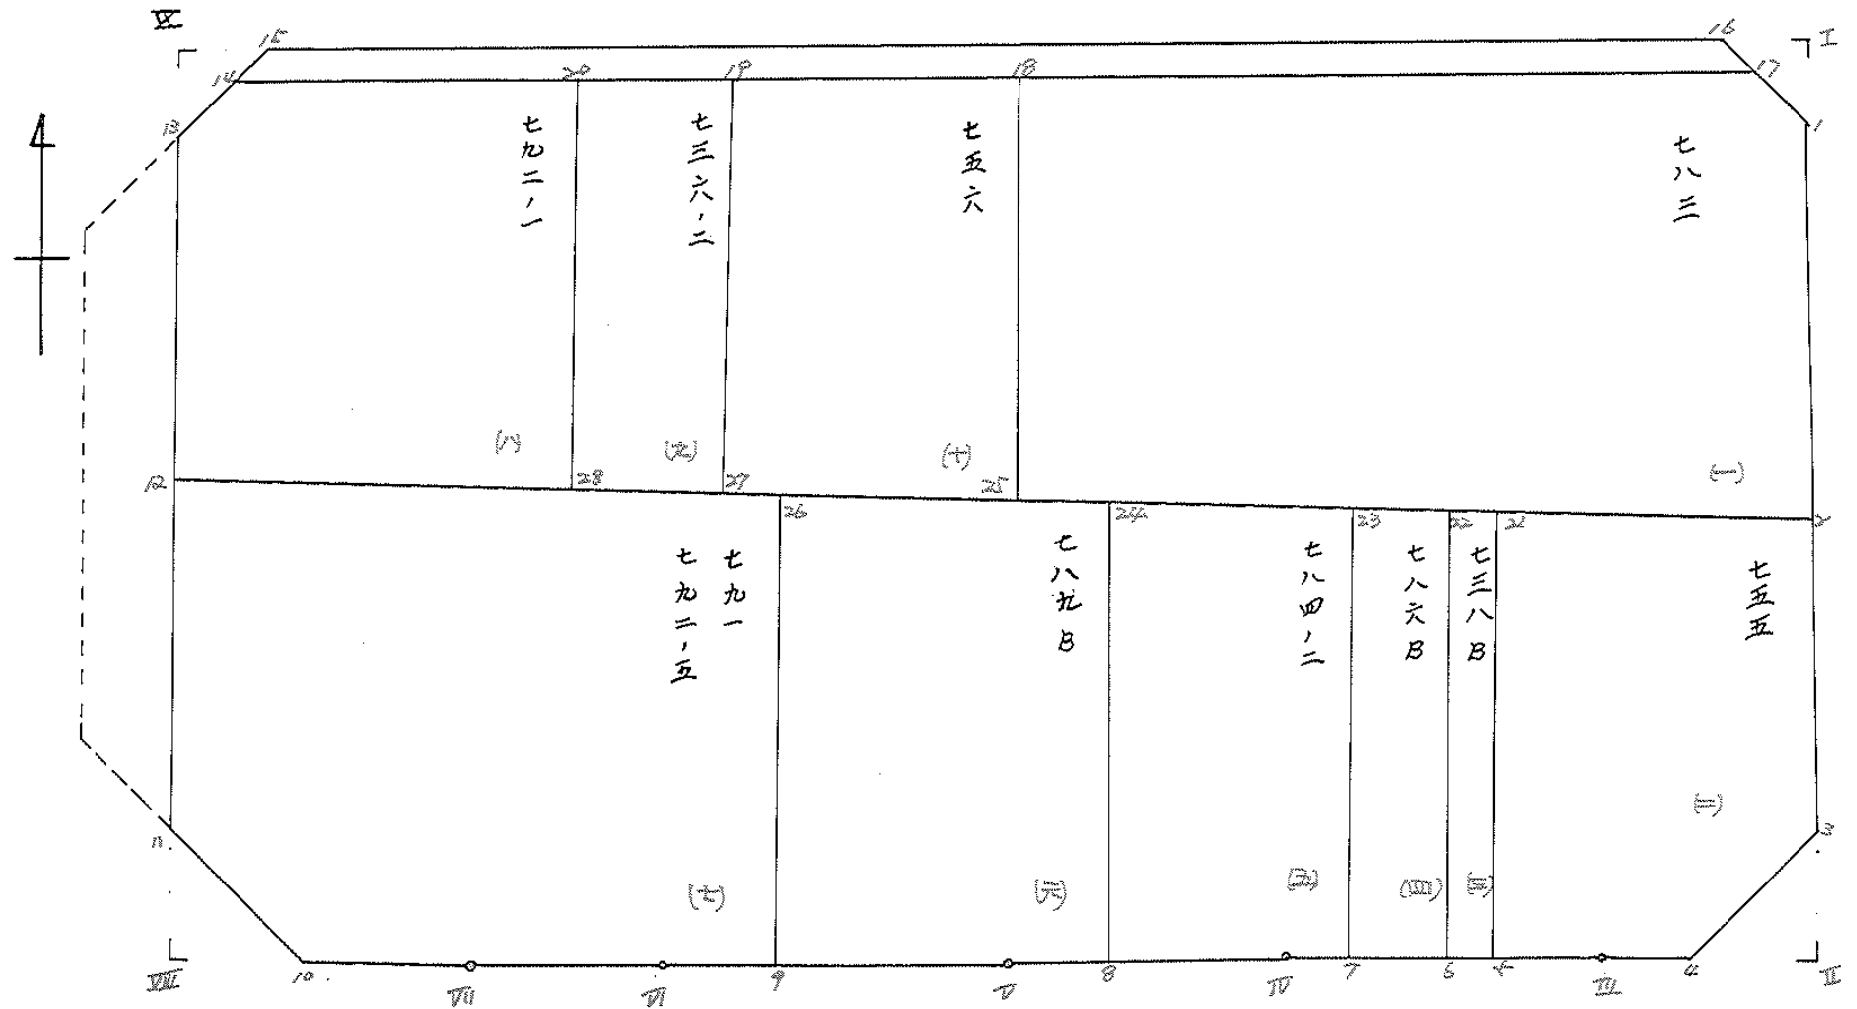

面積計算書

工区

北地区

ブロック

26

計算者

精算者

備考

全体

点	①	②	③	④	⑤	⑥	③ × ⑤	② × ⑥
	X	X-(定数)	X _{n-1} -X _{n+1}	Y	Y-(定数)	Y _{n-1} -Y _{n+1}		
I	231.044	21.044	+75.372	784.082	4.082	-126.833		
II	287.030	77.030	+52.280	786.958	6.958	+22.522	307.668504	2669.07365
III	283.324	73.324	-7.191	806.604	26.604	+39.344		1734.869660
IV	279.839	69.839	-6.716	826.302	46.302	+39.438		2884.859456
V	276.608	66.608	-8.195	846.042	66.042	+54.926		2754.31048
VI	271.644	61.644	-6.067	881.228	101.228	+45.977		3658.511008
VII	270.541	60.541	-3.515	892.019	112.019	+37.283		2834.206189
VIII	268.129	58.129	-58.883	918.511	138.511	+21.772		2257.150103
IX	211.658	1.658	-37.085	913.791	133.791	-134.429		1265.584588
							15169.967295	272883282
							671.432744	2891.956934
							17389.491425	14497.534551
								14497.534551
								$\times \frac{1}{2} = 7248.7672755$
								$7248.76 \times (4.47 + 37.93 + 39.11 + 12.47) = 7154.78$
								93.98
								水路
								$7154.78 - 187.04 = 6967.74$

画地計算

面積計算書

工区

第2地区

ブロック

26

計算者

三和

精算者

三和

備考

1. 783
2. 755

点	①	②	③	④	⑤	⑥	③ ×	⑤	② ×	⑥
	X	X - (定数)	X _{n-1} - X _{n+1}	Y	Y - (定数)	Y _{n-1} - Y _{n+1}				
	-152	-152.020	-38	-38.780						
1	034.040	14.040	+24.119	784.236	4.236	-0.249	102.168084	3.495960		
2	056.448	38.448	+13.257	785.387	5.387	+62.440	71.45449		2275.813120	
25	047.297	27.297	-32.715	846.676	66.676	+57.760	2181.306240		1576.676720	
18	023.733	3.733	-14.968	843.147	63.147	-61.040	945.184296		227.862320	
17	032.329	12.329	+10.307	785.636	5.636	-58.911	58.090252	1726.313719		
							3126.489636	231.673795	957.671999	3852.487840
							2894.81584		2894.81584	
							× 1/2 = 1447.4079205			
	-152	-152.050	-38	-38.780						
2	056.448	6.448	+26.272	785.387	5.387	-28.532	141.527264	183.974336		
3	078.292	28.292	+28.960	786.509	6.509	+10.170	188.500640		287.729640	
4	085.408	35.408	+5.032	795.557	15.557	+20.095	78.282824		711.523760	
III	083.324	33.324	-4.346	806.604	26.604	+23.832	115.620984		794.177568	
5	081.062	31.062	-31.304	819.389	39.389	+8.437	1233.033252		262.070094	
2/	052.020	2.020	-24.614	815.041	35.041	-34.002	824.99174		62.684040	
							2211.153614	409.310728	252.658376	2055.501062
							1902.842686		1802.842686	
							× 1/2 = 901.421343			

面積計算書

工区

第2地区

ブロック

26

計算者



縮尺



備考

2. 738 (B)
4. 786 (B)

点	①	②	③	④	⑤	⑥	③ × ⑤		② × ⑥	
	X	X-(定数)	X _{n-1} -X _{n+1}	Y	Y-(定数)	Y _{n-1} -Y _{n+1}	+	-	+	-
	-152	-152.050		-38	-38.810					
21	052.020	2.020	+29.222	815.041	5.041	+3.142		147.308102		6.346840
5	081.062	31.062	+28.830	819.389	9.389	+5.549		270.694870		172.363038
6	080.850	30.850	-29.222	820.590	10.590	-3.142	309.469980			96.930700
22	051.840	1.840	-28.830	816.247	6.247	-5.549	180.101010			10.210160
							489.561990	417992970	107140860	178.709878
							71.569018			71.569018
							× 1/2 = 35.784509			
	-152	-152.050		-38	-38.810					
22	051.840	1.840	+29.627	816.247	6.247	+0.206		185.079869		0.379040
6	080.850	30.850	+28.281	820.590	10.590	+8.462		299.495790		261.052700
7	080.121	30.121	-29.627	824.709	14.709	-0.206	435.783543			6.204926
23	051.223	1.223	-28.281	820.384	10.384	-8.462	293.669904			10.349026
							729.453447	494.575659	16.553950	261.431740
							244.877788			244.877788
							× 1/2 = 122.438894			

面積計算書

工区

第2地区

ブロック

26

計算者



精算者



備考

6. 78P(B)

7. 7P1, 7P2-5

点	①	②	③	④	⑤	⑥	③ × ⑤	② × ⑥
	X	X - (定数)	X _{n-1} - X _{n+1}	Y	Y - (定数)	Y _{n-1} - Y _{n+1}		
	-152	-152.040	-38	-38.830				
24	048.866	8.866	+33.449	836.171	6.171	-27.815	206.413779	246.607790
8	077.521	27.521	+27.742	840.463	10.463	+9.871	290.264546	370.389791
4	076.608	26.608	-4.661	846.042	16.042	+22.146	74.771762	1176.800768
9	072.860	22.860	-32.536	872.609	42.609	+22.236	1386.328424	730.674960
26	044.072	4.072	-23.994	868.278	38.278	-36.438	918.442332	148.375264
							2379.540518	486.678325
							394.933262	2277.845519
							1892.862193	1882.862193
							× 1/2 = 941.4310965	
26	044.072	14.072	+35.899	868.278	8.278	-43.297	297.171922	609.275384
9	072.860	42.860	+27.572	872.609	12.609	+12.950	347.655348	555.037000
7	071.644	41.644	-2.319	881.228	21.228	+19.410	49.227732	808.310060
12	070.541	40.541	-2.721	892.019	32.019	+28.568	87.123699	1158.175288
10	068.923	38.923	-11.321	909.796	49.796	+25.747	1563.740516	1002.150481
11	059.220	29.220	-31.962	917.766	57.766	+6.110	1846.316894	178.534200
12	036.961	6.961	-15.148	915.906	55.906	-49.488	1846.864088	344.485968
							3393.272927	1644.827278
							953.761352	3702.207009
							2748.445657	2748.445657
							× 1/2 = 1374.2228285	

面積計算書

工区

为Z地区

ブロック

26

計算者

精算者

備考

784-2

792-1

点	①	②	③	④	⑤	⑥	③ × ⑤	② × ⑥
	X	X-(定数)	X _{n-1} -X _{n+1}	Y	Y-(定数)	Y _{n-1} -Y _{n+1}	+ -	+ -
23	-152,051.223	-152,040.223	+31.255	-38,820.384	-38,820.384	-11.462	12,001,920	128,638,026
7	080.121	40.121	+28.616	824.709	4.709	+5.918	134,752,744	237,436,078
11	097.839	39.839	+2.600	826.302	6.302	+15.754	16,385,200	627,623,606
8	077.521	37.521	+30.973	840.463	20.463	+9.869	633,800,499	370,294,749
24	048.866	8.866	+26.298	836.171	16.171	+20.079	425,264,958	178,020,414
							1075,450,657	146,754,664
							306,658,440	1235,354,433
							928,695,993	928,695,993
							1/2 = 464,347,996.5	
20	-152,018.073	-152,010.073	+27.971	-38,880.016	-38,880.016	-25.914	28,418,536	209,203,722
28	041.644	31.644	+18.888	884.543	4.543	+34.890	85,808,184	1104,059,165
12	036.961	26.961	-25.003	915.906	25.906	+29.664	897,757,718	799,771,104
13	016.641	6.641	+23.288	914.207	34.207	-5.449	796,612,616	36,186,809
14	013.673	3.673	+1.432	910.457	30.457	+33.191	43,614,424	121,910,543
							1694,370,334	157,841,144
							367,301,074	1903,830,244
							1536,529,190	1536,529,190
							1/2 = 768,264,595	

面積計算書

工区

第2地区

ブロック

26

計算者

計算者

備考

9. 736-2

10. 766

点	①	②	③	④	⑤	⑥	③ × ⑤		② × ⑥	
	X	X-(定数)	X _{n-1} -X _{n+1}	Y	Y-(定数)	Y _{n-1} -Y _{n+1}	+	-	+	-
	-152	-152.010		-38	-38.870					
19	019.433	9.433	+24.929	871.918	1.918	-5.571			47.813822	52.554243
27	043.002	33.002	+22.211	875.445	5.445	+12.625			120.938895	416.650250
28	041.644	31.644	-24.929	884.543	14.543	+5.571	362.542447			176.288734
20	018.073	8.073	-22.211	881.016	11.016	-12.625	244.676376			101.921625
							607.218824	168.752717	154.472868	592.938974
							438.466106			438.466106
							X _{1/2} = 219.233053			
	-152	-152.010		-38	-38.840					
18	023.733	13.733	+27.864	843.147	3.147	-25.242			87.688008	346.648386
25	047.297	37.297	+19.269	846.676	6.676	+32.298			128.639046	1204.618506
27	043.002	33.002	-27.864	875.445	25.445	+25.242	987.639480			833.036484
19	019.433	9.433	-19.269	871.918	31.918	-32.298	615.027942			304.667034
							1602.667422	216.327858	651.315420	2037.654990
							1386.339570			1386.339570
							X _{1/2} = 693.169785			

面積計算書

工区 水ノ地区

ブロック

26

計算者



計算者



備考

水路第7号線.

点	①	②	③	④	⑤	⑥	③ × ⑤	② × ⑥
	X	X-(定数)	X _{n-1} -X _{n+1}	Y	Y-(定数)	Y _{n-1} -Y _{n+1}	+	-
	-152	-152.010		-38.	-38.780			
16	230.601	20.601	+19.932	787.049	7.049	-123.209	140.500668	2538.228609
17	232.329	22.329	-16.929	785.636	5.636	+123.408	95.406208	2755.577232
14	213.673	3.673	-19.932	910.457	130.457	+123.209	2600.268941	452.546657
15	212.897	2.897	+16.928	908.845	128.845	-123.408	2181.088160	295.808976
							2695.675138	2321.588828
							2934.037694	208.123889
							374.086304	3740.86304
							x 1/2 = 187.043152	

面積計算書

工区

和地区

ブロック

26

計算者



計算者



備考

橋切工, II

点	①	②	③	④	⑤	⑥	③ × ⑤	② × ⑥
	X	X-(定数)	X _{n-1} -X _{n+1}	Y	Y-(定数)	Y _{n-1} -Y _{n+1}	+	-
I	⁻¹⁵² 031.044	^{-152.030} 1.044	+3.439	³⁸ 784.082	^{-38.780} 4.082	-2.813	14.037998	2.936772
1	034.040	4.040	-0.443	784.236	4.236	+2.967	11.876548	11.986680
1b	030.601	0.601	-2.996	787.049	7.049	-0.154	21.198044	0.092552
							22.995352	14.037998
							3.029226	11.986680
							8.957354	8.957354
							$\times \frac{1}{2} = 4.478677$	
3	⁻¹⁵² 078.292	^{-152.070} 8.292	+1.622	³⁸ 786.509	^{-38.780} 6.509	-8.599	10.657598	71.302908
II	087.030	17.030	+7.116	786.958	6.958	+9.048	49.51328	154.087440
4	085.608	15.408	-8.738	795.557	15.557	-0.449	135.937066	6.918192
							135.937066	60.070726
							78.221100	154.087440
							75.866340	75.866340
							$\times \frac{1}{2} = 37.933170$	

面積計算書

工区

第2地区

ブロック

26

計算者

精算者

備考

陽切 Ⅳ Ⅸ

点	①	②	③	④	⑤	⑥	③ × ⑤		② × ⑥	
	X	X-(定数)	X _{n-1} -X _{n+1}	Y	Y-(定数)	Y _{n-1} -Y _{n+1}	+	-	+	-
10	-152 068.923	-152.059 9.923	+8.909	-38 909.796	-38.909 0.796	+0.745				
Ⅳ	068.129	9.129	-9.703	919.511	9.511	+7.970	92.285233			72.768130
11	059.220	0.220	+0.794	917.766	9.766	-8.715				
							6.960204		1.917300	
							92.285233	14.051768	1.917300	30.150765
							79.230465			78.230465
							x _{1/2} = 39.1167335			
13	-152. 016.641	-152.010 6.641	-0.739	-38. 914.207	-38.900 14.207	+14.946				
Ⅳ	011.658	1.658	-14.244	913.791	13.791	-5.362	58.529004			8.890196
15	012.397	2.397	+4.983	908.845	8.845	+0.416				
							44.074635			0.997152
							69.027977	44.074635	8.890196	33.843538
							24.953342			24.953342
							x _{1/2} = 12.476671			

計年
月
算日

計算者

檢査者

次
B.NO. 26

各筆面積計算書

地番	算式	隅切	地積	摘要
1	783		1447.40	
2	755		901.42	
3	738(B)		35.78	
4	786(B)		122.43	
5	784-2		1164.34	
6	789(B)		941.43	
7	791, 792-5		1374.22	
8	772-1		768.26	
9	736-2		219.23	
10	756		693.16	
	水路第7号線	187.04		
		187.04	+6967.67	
		計	7154.71	
		全体	7154.78	
		差	-0.07	
	宅地			
	換地面積		6967.67	10筆
	公共用地			
	水路		187.04	1筆
		計	7154.71	