

BLOCK NO. 55

街 区 計 算

街区略図

工区

3

ブロック

55

記入者



点検者



$$\begin{aligned} X &= -152,047.430 \\ Y &= -37,864.828 \end{aligned}$$


97-25-26
(C.81) K.139

$$\begin{aligned} L &= 40.361 \\ PP-26-10 \\ L &= 34.184 \end{aligned}$$

K.140

$$\begin{aligned} PP-37-46 \\ L &= 29.520 \\ K.141 \\ PP-13-33 \\ L &= 24.441 \\ K.144 \end{aligned}$$

$$\begin{aligned} X &= -152,063.655 \\ Y &= -37,758.725 \end{aligned}$$

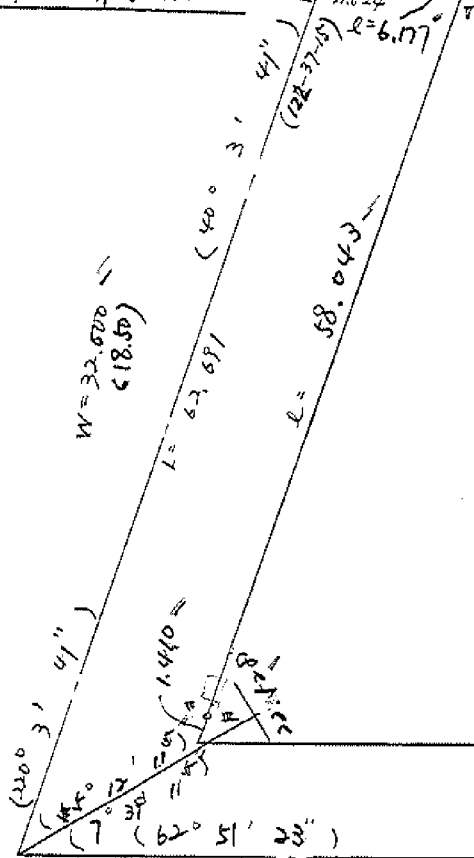

$$\begin{array}{r} 280 \\ 141 \\ \hline 140 \end{array}$$

$$\begin{aligned} X &= -152,095.419 \\ Y &= -37,905.180 \end{aligned}$$

$$\begin{aligned} L &= 143.422 \\ W &= 6.000 \end{aligned}$$

$$\begin{aligned} L &= 60.883 \\ W &= 6.000 \end{aligned}$$

$$\begin{aligned} X &= -152,127.484 \\ Y &= -37,765.378 \end{aligned}$$

面積計算書

工区

3

ブロック

55

計算者

55

精算者


備考

合算

| 点 | ① | ② | ③ | ④ | ⑤ | ⑥ | ③ × ⑤ | | ② × ⑥ | | |
|-------|--------------|--------------------|------------------------------------|-------------|-------------------|------------------------------------|-------------|--------------------------------|--------------|---------------------------------------|--------------|
| | X | X-(定数) | X _{n-1} -X _{n+1} | Y | Y-(定数) | Y _{n-1} -Y _{n+1} | + | - | + | - | |
| I | -152,063.225 | -152,000 63.225 | + 63.785 | -37,761.897 | -37,700 61.897 | - 16.083 | | | 3948.100145 | -1016.847675 | |
| II | -152,123.800 | 123,800 | + 34.261 | -37,768.021 | 68.021 | + 120.849 | | 2330.467481 | | 14961.106200 | |
| III | -152,097.486 | 97.486 | - 27.393 | -37,882.746 | 182.746 | + 113.818 | 5005.961178 | | | 11095.661508 | |
| IV | -152,096.407 | 96.407 | - 47.511 | -37,891.839 | 121.839 | - 35.736 | 6629.352729 | | | 3465.200552 | |
| V | -152,049.975 | 49.975 | - 40.821 | -37,847.010 | 147.010 | - 68.549 | 6001.095210 | | | 3425.736275 | |
| K.140 | -152,055.586 | 55.586 | + 10.040 | -37,813.290 | 113.290 | - 62.906 | | 1137.431600 | | 3496.692916 | |
| K.141 | -152,060.015 | 60.015 | + 7.639 | -37,784.104 | 84.104 | - 51.393 | | 642.470456 | | 3084.350895 | |
| | | | | | | | | 19646.409117 | -3058.469682 | 14458.828313 | -5605.676748 |
| | | | | | | | | 11587.939435 | | | 11587.989435 |
| | | | | | | | | $\frac{1}{2} = 5793.9697175 =$ | | | |
| | | | | | | | | | | $5793.96 - (4.46 + 4.49) = 5785.01 =$ | |

面地計算

3工区 557047

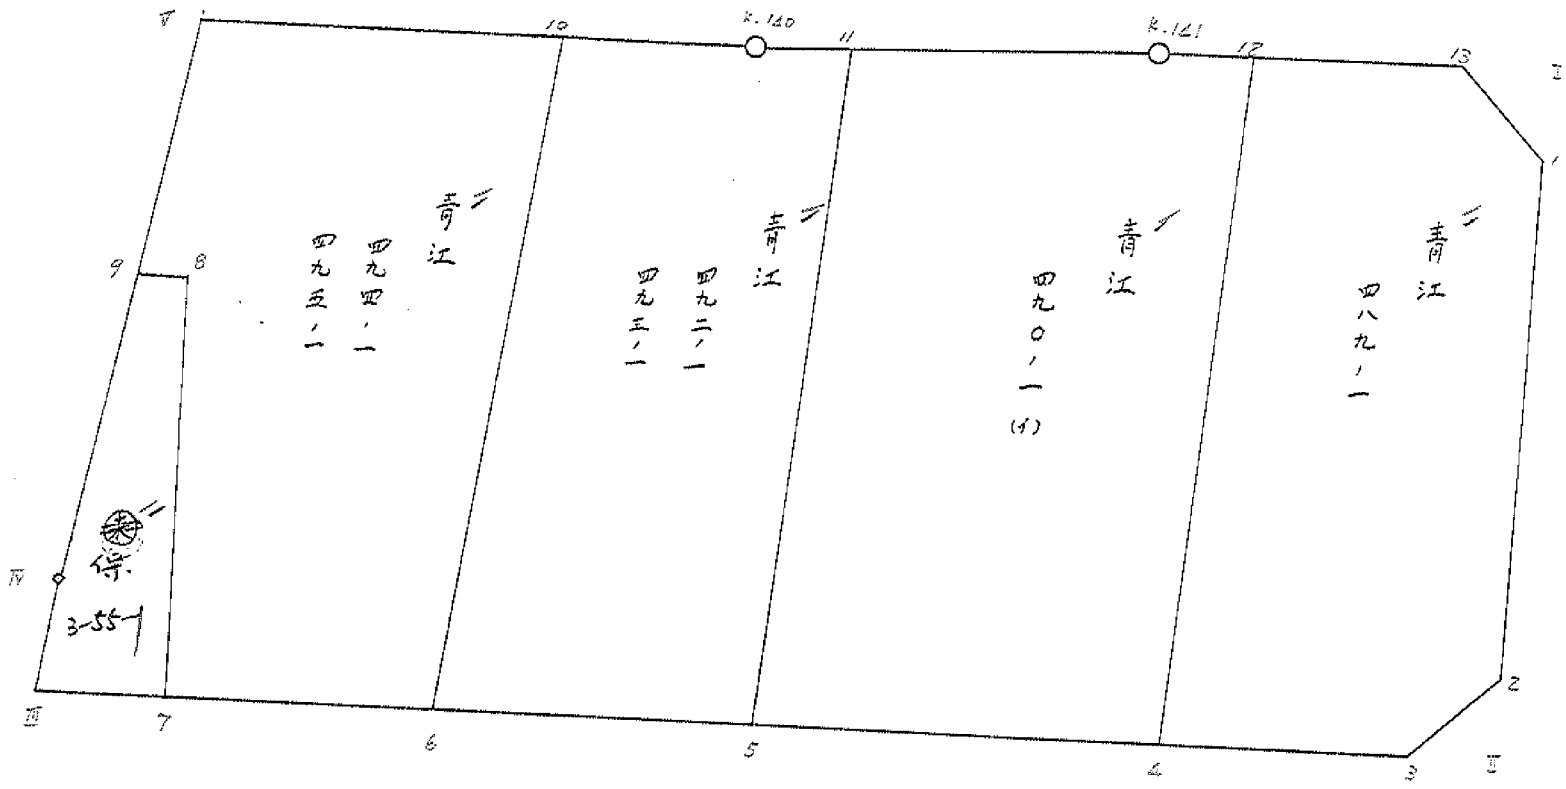

面積計算書

工区

3

ブロック

55

計算者



監督者



備考

青

江 489-1

| 点 | ① | ② | ③ | ④ | ⑤ | ⑥ | ③ × ⑤ | | ② × ⑥ | |
|----|--------------|----------------------------|------------------------------------|-------------|---------------------------|------------------------------------|-------|---|-----------------|-------------|
| | X | X-(定数) | X _{n-1} -X _{n+1} | Y | Y-(定数) | Y _{n-1} -Y _{n+1} | + | - | + | - |
| 1 | -152,066.210 | ^{-152.000} 66.210 | + 48.018 | -37,762.199 | ^{-37.700} 62.199 | + 2.819 | | | 3608.661582 | 188.897130 |
| 2 | -152,120.814 | 120.814 | + 46.919 | -37,767.719 | 67.719 | + 8.746 | | | 3854.497761 | 1056.629284 |
| 3 | -152,123.129 | 123.129 | - 2.145 | -37,770.945 | 70.945 | + 22.718 | | | 152.886475 | 2797.244622 |
| 4 | -152,118.659 | 118.659 | - 62.118 | -37,790.437 | 90.437 | + 6.264 | | | 5617.765566 | 763.279976 |
| 12 | -152,061.011 | 61.011 | - 55.863 | -37,777.209 | 77.209 | - 25.571 | | | 6313.126367 | 1560.112281 |
| 13 | -152,062.796 | 62.796 | + 5.199 | -37,764.866 | 64.866 | - 15.010 | | | 337.238334 | 942.567960 |
| | | | | | | | | | 12083.778408 | 7800.397677 |
| | | | | | | | | | 2502.680241 | 4786.060972 |
| | | | | | | | | | 2283.380731 | 2283.380731 |
| | | | | | | | | | Σ = 1141.690365 | |
| | | | | | | | | | 分筆後の座標なし | |

面積計算書

工区

3

ブロック

55

計算者

筋算者



備考

青江 490-1 (1)

492-1, 493-1

| 点 | ① | ② | ③ | ④ | ⑤ | ⑥ | ③ × ⑤ | | ② × ⑥ | |
|------------------|--------------------------|---------------------------------|------------------------------------|-------------------------|-------------------------------|------------------------------------|-------------------------|---|-------------------------------|-------------------------|
| | X | X-(定数) | X _{n-1} -X _{n+1} | Y | Y-(定数) | Y _{n-1} -Y _{n+1} | + | - | + | - |
| 4 | -152, 119.659 | -152.000 119.659 | + 51.634 | -37, 790.427 | -37.700 90.437 | + 39.445 | | | 4669.624 058 | 4680.504 255 |
| 5 | -152, 112.645 | -152.000 112.645 | - 61.645 | -37, 816.654 | 116.650 | + 12.645 | 7191.125 830 | | | 1516.520 255 |
| 11 | -152, 057.014 | -152.000 57.014 | - 52.630 | -37, 803.882 | 103.882 | - 32.550 | 5467.309 660 | | | 1955.805 700 |
| K-141 | -152, 060.015 | -152.000 60.015 | + 3.997 | -37, 784.104 | 84.104 | - 26.673 | | | 336.163 688 | 1600.780 095 |
| 12 | -152, 061.011 | -152.000 61.011 | + 58.644 | -37, 777.209 | 77.209 | + 6.333 | | | 4527.842 596 | 386.382 663 |
| | | | | | | | | | 12658.445 290 | 9533.632 342 |
| | | | | | | | | | 3456.585 795 | 6581.398 963 |
| | | | | | | | | | 3124.813 48 | 3124.813 48 |
| | | | | | | | | | 1/2 = 1562.406 574 | |
| 5 | -152, 112.645 | -152.000 112.645 | + 49.164 | -37, 816.654 | -37.800 16.654 | + 40.966 | | | 818.777 256 | 4614.615 070 |
| 6 | -152, 106.178 | -152.000 106.178 | - 60.257 | -37, 844.848 | 44.848 | + 15.856 | 2702.405 936 | | | 1683.558 368 |
| 10 | -152, 052.388 | -152.000 52.388 | - 50.592 | -37, 832.510 | 32.510 | - 31.558 | 1604.765 920 | | | 1653.260 504 |
| K-140 | -152, 055.586 | -152.000 55.586 | + 4.626 | -37, 813.290 | 13.290 | - 28.628 | | | 61.479 540 | 1591.316 008 |
| 11 | -152, 057.014 | -152.000 57.014 | + 57.059 | -37, 803.882 | 3.882 | + 3.264 | | | 227.503 038 | 191.795 096 |
| | | | | | | | | | 4347.151 856 | 1101.759 834 |
| | | | | | | | | | 3244.576 512 | 6489.968 524 |
| | | | | | | | | | 3245.392 022 | 3245.392 022 |
| | | | | | | | | | 1/2 = 1622.696 011 | |

分筆あり

面積計算書

工区

ル

ノ
ロ
ク
ク

55

計算者

精算者

備考

青江 490-5
青江 490-1

| 点 | ① | ② | ③ | ④ | ⑤ | ⑥ | ③ × ⑤ | | ② × ⑥ | |
|-------|---------|----------|-------------------------------------|---------|----------|-------------------------------------|-------------|---|---------------------|-------------|
| | X | X - (定数) | X _{n-1} - X _{n+1} | Y | Y - (定数) | Y _{n-1} - Y _{n+1} | + | - | + | - |
| | -155 | -155.060 | | -37 | -37.770 | | | | | |
| 12 | 061.011 | 11.011 | +31.282 | 777.209 | 7.209 | + 0.055 | | | | 0.605605 |
| B | 091.297 | 41.297 | +24.268 | 784.159 | 14.159 | + 33.162 | | | | 1369.491114 |
| A | 085.279 | 35.279 | - 36.283 | 810.371 | 40.371 | + 19.723 | 1384.038793 | | | 659.807717 |
| 11 | 057.014 | 7.014 | - 25.764 | 803.882 | 23.882 | - 26.267 | 855.994818 | | 184.236738 | |
| K.121 | 060.015 | 10.015 | + 3.997 | 784.102 | 12.102 | - 26.673 | | | 56.873688 | 267130095 |
| | | | | | | | | | 2240.033201 | 625.496238 |
| | | | | | | | | | 451.366823 | 265.904436 |
| | | | | | | | | | 1614.537603 | 1614.537603 |
| | | | | | | | | | $X/2 = 807.26880/5$ | |
| | | | | | | | | | | |
| | -155 | -155.080 | | -37 | -37.780 | | | | | |
| 4 | 118.659 | 38.659 | +21.348 | 790.437 | 10.437 | + 32.495 | | | 222.809076 | 1256.224205 |
| 5 | 112.645 | 32.645 | - 33.380 | 816.654 | 36.654 | + 19.934 | 1223.510520 | | | 650.745430 |
| A | 085.279 | 5.279 | - 21.348 | 810.371 | 30.371 | - 32.495 | 648.360108 | | 171.541105 | |
| B | 091.297 | 11.297 | + 33.380 | 784.159 | 4.159 | - 19.934 | | | 158.827420 | 225.194398 |
| | | | | | | | | | 1871.870628 | 361.636496 |
| | | | | | | | | | 396.735503 | 766.769635 |
| | | | | | | | | | 1570.234132 | 1570.234132 |
| | | | | | | | | | $X/2 = 755.117066$ | |

面積計算書

工区

3

ブロック

55

計算者



精算者



備考

青江

494-1

495-1

| 点 | ① | ② | ③ | ④ | ⑤ | ⑥ | ③ × ⑤ | | ② × ⑥ | |
|----|--------------|-----------------------------|------------------------------------|-------------|---------------------------|------------------------------------|-------------|-------------|-------|--------------|
| | X | X-(定数) | X _{n-1} -X _{n+1} | Y | Y-(定数) | Y _{n-1} -Y _{n+1} | + | - | + | - |
| 6 | -152,106.178 | ^{-152.000} 106.178 | + 49.530 | -37,844.848 | ^{-37.800} 44.848 | + 35.273 | | 2176.472440 | | 3745.216594 |
| 7 | -152,100.918 | 100.918 | - 25.939 | -37,867.783 | 67.783 | + 15.898 | 2436.053237 | | | 1604.394364 |
| 8 | -152,070.239 | 70.239 | - 30.966 | -37,860.746 | 60.746 | - 5.788 | 1881.060626 | | | 406.543332 |
| 9 | -152,069.952 | 69.952 | - 20.264 | -37,861.995 | 61.995 | - 13.736 | 1256.266680 | | | 960.860672 |
| 10 | -152,049.975 | 49.975 | - 17.564 | -37,847.010 | 47.010 | - 29.485 | 825.683640 | | | 1473.512875 |
| 10 | -152,052.389 | .52.389 | + 56.203 | -37,832.510 | 32.510 | - 2.162 | | 1827.159530 | | 113.262856 |
| | | | | | | | | 6399.066192 | | 4003.632970 |
| | | | | | | | | 2295.431223 | | 2954.179735 |
| | | | | | | | | | | 5349.610958 |
| | | | | | | | | | | 2295.431223 |
| | | | | | | | | | | 1197.7156115 |

分筆後の座標なし

面積計算書

工区 W
ブロック
55
計測者
精算者
備考
図 3-55-1

| 点 | ① | ② | ③ | ④ | ⑤ | ⑥ | ③ × ⑤ | | ② × ⑥ | |
|----|---------------|---------------------------------|------------------------------------|--------------|-------------------------------|------------------------------------|--------------|-----------------------|--------------|--------------|
| | X | X-(定数) | X _{n-1} -X _{n+1} | Y | Y-(定数) | Y _{n-1} -Y _{n+1} | + | - | + | - |
| 7 | -152,100.918" | ^{-152,000} 100.918" | - 27.247" | -37,867.783" | ^{-37,800} 67.783" | - 22.000" | 1866.883401" | | 2220.196000" | |
| 8 | -152,070.239" | 70.239" | - 30.966" | -37,860.746" | 60.746" | - 5.788" | 1881.060636" | | 406.543332" | |
| 9 | -152,069.962" | 69.962" | + 26.168" | -37,861.994" | 61.995" | + 21.093" | | 1622.285160" | | 1675.497636" |
| IV | -152,096.407" | 96.407" | + 27.534" | -37,871.829" | 81.829" | + 20.751" | | 2253.355026" | | 2000.541657" |
| V | -152,097.486" | 97.486" | + 6.511" | -37,882.745" | 82.746" | - 14.056" | | 373.267206" | 1370.262216" | |
| | | | | | | | 3727.944237" | 4248.907392" | 4997.002148" | 476.039193" |
| | | | | | | | 620.963355" | | | 620.963355" |
| | | | | | | | | $\sum = 260.4816775"$ | | |
| | | | | | | | 分筆後の座標なし | | | |

面積計算書

工区

3

ブロック

55

計算者



精算者




備考

スリ印

I
II

| 点 | ① | ② | ③ | ④ | ⑤ | ⑥ | ③ × ⑤ | | ② × ⑥ | |
|----|--------------|--------------------|------------------------------------|-------------|-------------------|------------------------------------|-------------|------------|-----------------|------------|
| | X | X-(定数) | X _{n-1} -X _{n+1} | Y | Y-(定数) | Y _{n-1} -Y _{n+1} | + | - | + | - |
| I | -152,063.225 | -152.000 63.225 | +3.414 | -37,761.897 | -37.700 61.897 | -2.667 | | | 211.316358 | 168.621075 |
| 7 | -152,066.210 | 66.210 | -0.429 | -37,762.199 | 62.199 | +2.969 | 26.683374 | | | 196.577490 |
| 13 | -152,062.796 | 62.796 | -2.985 | -37,764.266 | 64.266 | -0.302 | 1193.625010 | | | 18.964392 |
| | | | | | | | 220.308381 | 211.316358 | 187.585267 | 196.577490 |
| | | | | | | | 8.992029 | | | 8.992023 |
| | | | | | | | | | 1/2 = 4.4960115 | |
| II | -152,123.800 | -152.100 23.800 | -2.315 | -37,768.021 | -37.700 68.021 | -3.226 | 157.462615 | | | 76.778800 |
| 2 | -152,120.814 | 20.814 | -0.671 | -37,767.719 | 67.719 | +2.924 | 45.439449 | | | 60.860176 |
| 3 | -152,123.129 | 23.129 | +2.986 | -37,770.945 | 70.945 | +0.302 | | 211.841770 | | 6.924958 |
| | | | | | | | 202.908064 | 211.841770 | 76.778800 | 67.845094 |
| | | | | | | | | 8.933706 | 8.933706 | |
| | | | | | | | | | 1/2 = 4.466853 | |

CEJ 0.16413P
no. 0.786437

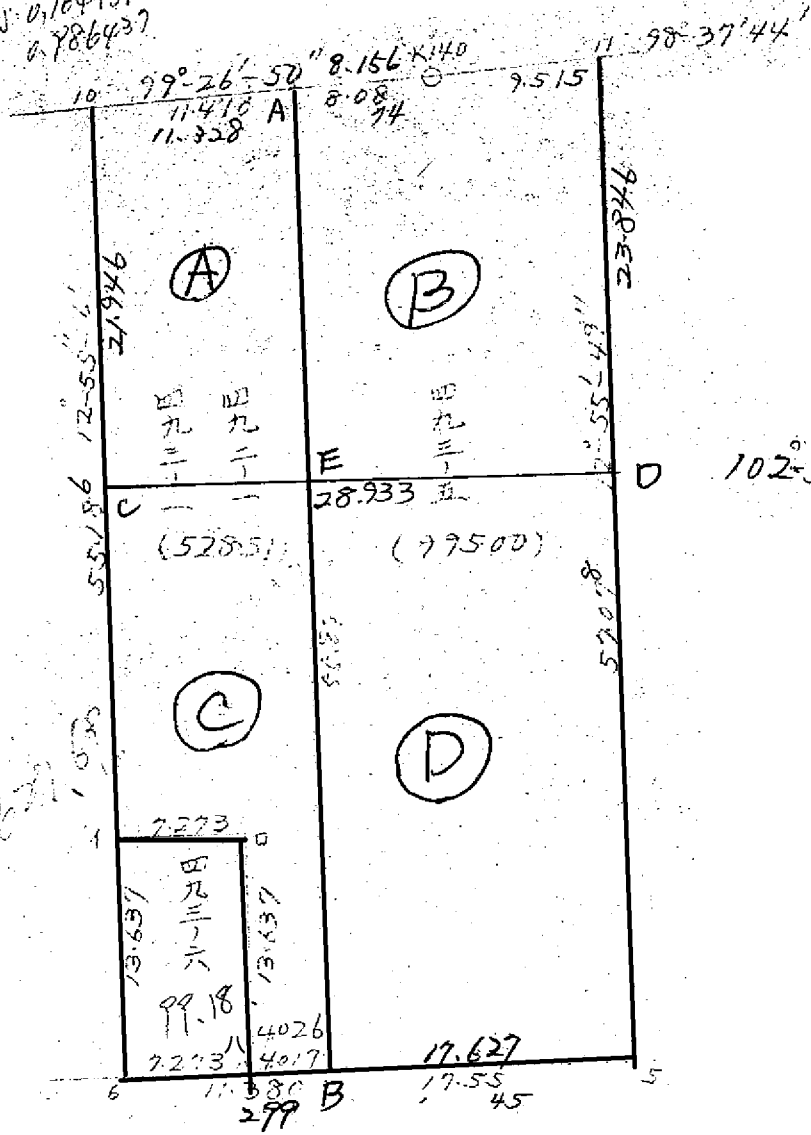

面積計算書

区
ブロック
計算者
精算者
備考

| 点 | ① | ② | ③ | ④ | ⑤ | ⑥ | ③ × ⑤ | | ② × ⑥ | |
|--------------|--------------------|-------------------|-----------------------------------|--------------------|-------------------|-----------------------------------|-----------|-----------|----------------|-----------|
| | X | X - (定数) | X _{n-1} - X _n | Y | Y - (定数) | Y _{n-1} - Y _n | + | - | + | - |
| 10 | 0.52.388 | 2.388 | +19.532 | 832.510 | 12.510 | +16.082 | 244.34532 | | | |
| A | 50.247 | 4.247 | -23.923 | 821.335 | 1.335 | +6.111 | | 31.93587 | | |
| E | 76.310 | 26.310 | -19.532 | 826.399 | 6.399 | -16.082 | | 124.98526 | | |
| C | 73.779 | 23.779 | +23.923 | 837.417 | 17.417 | -6.111 | 416.64947 | | | |
| | | | | | | | 660.99479 | 156.92113 | | |
| | | | | | | | 524.07366 | | m ² | |
| | | | | | | | 252.03683 | ≒ 252.03 | | |
| C | 73.779 | 3.779 | +16.576 | 837.417 | 17.417 | +15.400 | | | 58.19660 | |
| E | 76.310 | 6.310 | -34.925 | 826.399 | 6.399 | +3.583 | | | 22.60873 | |
| B | 108.704 | 38.704 | -31.494 | 833.834 | 13.834 | -11.360 | | | | 439.67744 |
| ハ | 107.804 | 37.804 | +14.192 | 837.759 | 17.759 | -0.876 | | | | 33.116304 |
| ロ | 94.512 | 24.512 | +14.918 | 834.710 | 14.710 | -4.040 | | | | 99.02848 |
| イ | 92.886 | 22.886 | +20.733 | 841.799 | 21.799 | -2.707 | | | | 61.95240 |
| | | | | | | | | | 80.80533 | 633.77462 |
| | | | | | | | | | 522.96929 | |
| | | | | | | | | | 276.07464 | |
| | | | | | | | | | 276.48 | |

A

C

面積計算書

工区

3

ブロック


55

計算者

精算者

備考

| 点 | ① | ② | ③ | ④ | ⑤ | ⑥ | ③ × ⑤ | | ② × ⑥ | |
|--------------|--------------------|-------------------|-----------------------------------|--------------------|-------------------|-----------------------------------|-------------|------------|------------|-----------|
| | X | X - (定数) | X _{n-1} - X _n | Y | Y - (定数) | Y _{n-1} - Y _n | + | - | + | - |
| A | 54.247 | 4.247 | 20.724 | 826.335 | 21.335 | 13.109 | 442.14650 | | | |
| K100 | 55.586 | 5.586 | -2.767 | 813.290 | 13.290 | 17.453 | | 36.77343 | | |
| 11 | 57.014 | 7.014 | -20.670 | 803.882 | 3.882 | 4.072 | | 95.76894 | | |
| D | 80.256 | 30.256 | -19.296 | 809.218 | 9.218 | -22.517 | | 177.870528 | | |
| E | 76.310 | 26.310 | 26.029 | 826.399 | 26.399 | -12.117 | 686.6115910 | | | |
| | | | | | | | 1128.758131 | 310.412878 | | |
| | | | | | | | 878.345233 | | | |
| | | | | | | | 409.1726165 | ÷ 409.17 | | |
| E | 76.310 | 6.310 | 28.448 | 826.399 | 26.399 | 24.616 | | | 155.32696 | |
| D | 80.256 | 10.256 | -36.335 | 809.218 | 9.218 | 9.745 | | | 99.94472 | |
| 5 | 112.645 | 62.645 | -28.448 | 816.654 | 16.654 | -24.616 | | | 1009.74932 | |
| B | 108.704 | 38.704 | 36.335 | 833.834 | 33.834 | -9.745 | | | 372.17048 | |
| | | | | | | | | | 255.27168 | 1426.9198 |
| | | | | | | | | | 1171.64872 | |
| | | | | | | | | | 585.82406 | |
| | | | | | | | | | 585.82 | |
| | | | | | | | | | 573.82 | |

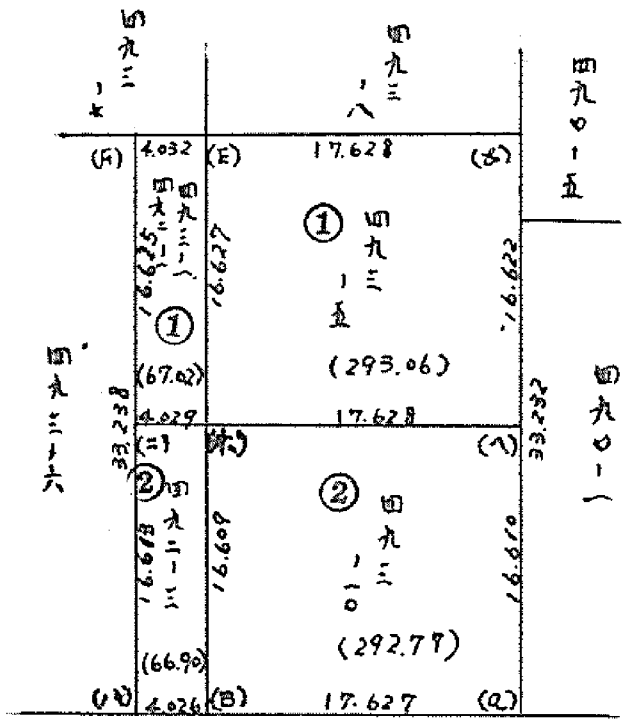

S = 1/500



面積計算書

工区

3

ブロック

55

計算者

積算者

備考

青江492-1 青江493-1

| 点 | ① | ② | ③ | ④ | ⑤ | ⑥ | ③ × ⑤ | | ② × ⑥ | |
|---|--------------|----------|-----------------------------------|-------------|----------|-----------------------------------|-------------|---------------|-------------|------------|
| | X | X - (定数) | X _{n-1} - X _n | Y | Y - (定数) | Y _{n-1} - Y _n | + | - | + | - |
| D | -152,094,512 | 24,512 | -32,397 | -37,834,710 | 34,710 | -7,430 | | | | |
| E | -152,075,407 | 5,407 | -18,202 | -37,830,329 | 30,329 | -8,311 | | 1124,499870 | | 182,124160 |
| E | -152,076,310 | 6,310 | 33,297 | -37,826,399 | 26,399 | 3,505 | 879,007503 | | 22,116550 | 44,937577 |
| B | -152,108,704 | 38,704 | 31,494 | -37,833,834 | 33,834 | 11,360 | 1065,567996 | | 439,677440 | |
| A | -152,107,804 | 37,804 | -14,192 | -37,837,759 | 37,759 | 0,876 | | 535,875728 | 33,116304 | |
| | | | | | | | 1944,575499 | 2212,424056 | 494,910294 | 227,061737 |
| | | | | | | | | → 1944,575499 | 227,061737 | |
| | | | | | | | | 267,848557 | 267,848557 | |
| | | | | | | | | 133,9242785 | 133,9242785 | |

面積計算書

工区

3

ブロック

55

計算者

●

精算者

備考

青江493-9

| 点 | ① | ② | ③ | ④ | ⑤ | ⑥ | ③ × ⑤ | | ② × ⑥ | |
|---|--------------|----------|-----------------------------------|-------------|----------|-----------------------------------|------------|---------------|---------------|------------|
| | X | X - (定数) | X _{n-1} - X _n | Y | Y - (定数) | Y _{n-1} - Y _n | + | - | + | - |
| イ | 152,072,886 | 22,886 | -20,733 | -37,841,799 | 11,799 | 2,707 | | 244,628,667 | 61,952,402 | |
| ロ | -152,073,779 | 3,779 | -17,479 | -37,837,417 | 7,417 | -11,470 | | 129,641,743 | | 43,345,130 |
| ハ | -152,075,407 | 5,407 | 20,733 | -37,830,329 | 0,329 | -2,707 | 6,821,157 | | | 14,636,749 |
| ニ | -152,094,512 | 24,512 | 17,479 | -37,834,710 | 4,710 | 11,470 | 82,326,090 | | 281,152,640 | |
| | | | | | | | 89,147,267 | 374,270,410 | 343,105,042 | 57,981,879 |
| | | | | | | | | 89,147,267 | 57,981,879 | |
| | | | | | | | | 285,123,163 | 285,123,163 | |
| | | | | | | | | 142,561,581.5 | 142,561,581.5 | |