
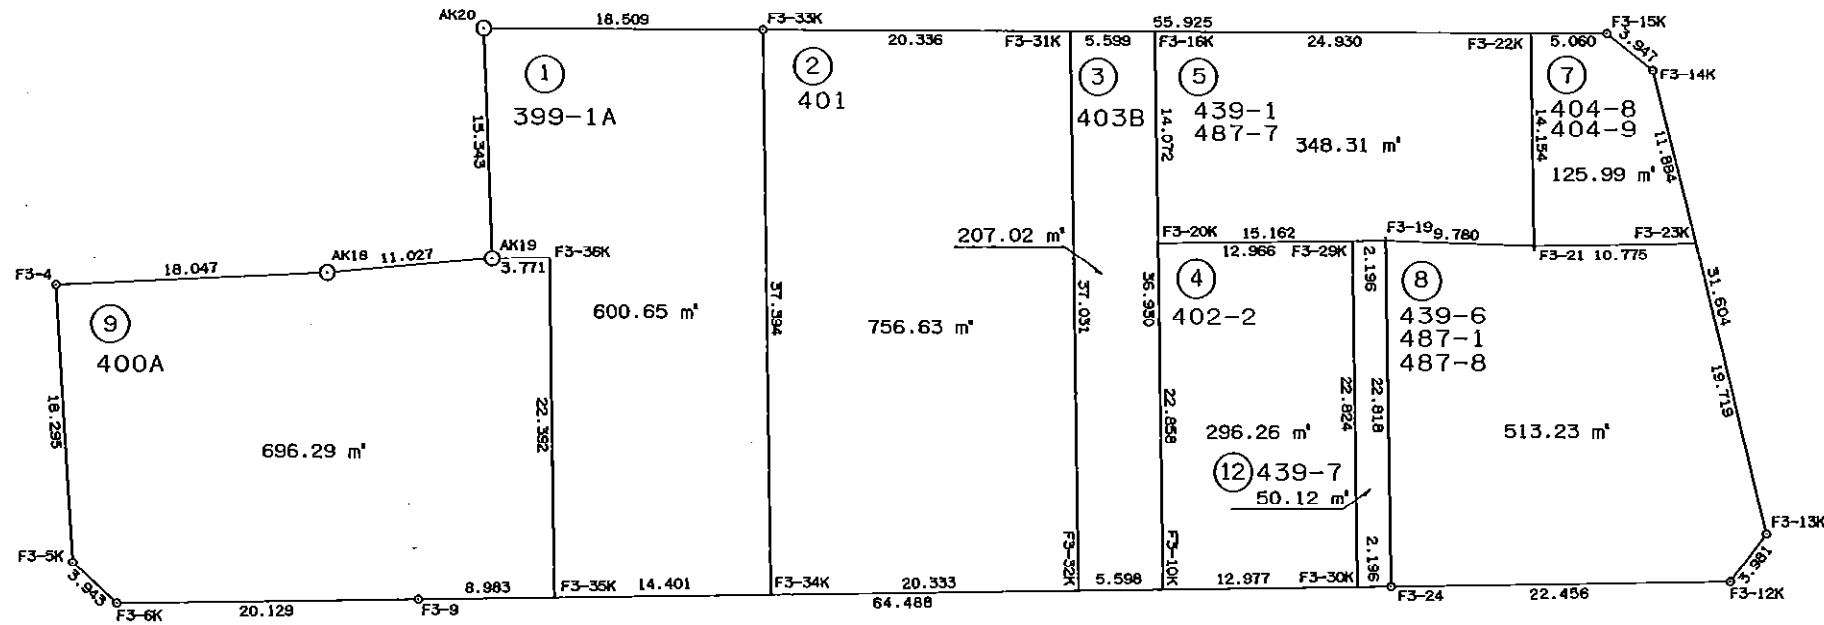


略図 S=1/500

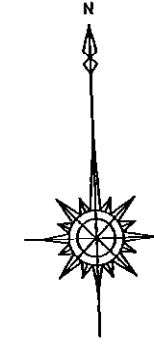

画地面積成果表

3街区

地番	画地名	面 m ² 積	備考
	1画地	600.6544425	
	2画地	756.6301980	
	3画地	207.0255775	
	4画地	296.2609995	
	5画地	348.3162675	
	7画地	125.9903605	
	8画地	513.2365265	
	9画地	696.2918765	
	12画地	50.1263780	
	合計	3,594.5326265	

座 標 面 積 計 算 書

地番 3-1

測点	X	Y	測角	方向角	辺長	X-X	Y(X-X)	半径	曲線長	円弧面積
AK20	-151058.133	-41309.730	87 41 18	179 56 0	15.343	-14.618	603865.633140			
AK19	-151073.476	-41309.712	91 14 45	91 10 46	3.771	-15.421	637037.068752			
F3-36K	-151073.554	-41305.942	269 59 50	181 10 36	22.392	-22.465	927937.987030			
F3-35K	-151095.941	-41306.402	90 1 50	91 12 26	14.401	-22.690	937242.261380			
F3-34K	-151096.244	-41292.004	89 58 20	1 10 46	37.394	37.083	-1531231.384332			
F3-33K	-151058.858	-41291.235	91 3 56	272 14 42	18.509	38.111	-1573650.257085			
						倍積	1201.308885			
						面積	600.6544425			

座 標 面 積 計 算 書

地番 3-2

測点	X	Y	測角	方向角	辺長	X-X	Y(X-X)	半径	曲線長	円弧面積
F3-32K	-151096.673	-41271.676	89 58 20	1 10 46	37.031	36.594	-1510295.711544			
F3-31K	-151059.650	-41270.914	91 3 7	272 13 52	20.336	37.815	-1560659.612910			
F3-33K	-151058.858	-41291.235	88 56 53	181 10 46	37.394	-36.594	1511011.453590			
F3-34K	-151096.244	-41292.004	90 1 40	91 12 26	20.333	-37.815	1561457.131260			
						倍積	1513.260396			
						面積	756.6301980			

座 標 面 積 計 算 書

地番 3-3

測点	X	Y	測角	方向角	辺長	X-X	Y(X-X)	半径	曲線長	円弧面積
F3-16K	-151059.868	-41265.319	91 3 7	272 13 52	5.599	37.140	-1532593.947660			
F3-31K	-151059.650	-41270.914	88 56 53	181 10 46	37.031	-36.805	1518975.989770			
F3-32K	-151096.673	-41271.676	90 1 40	91 12 26	5.598	-37.140	1532830.046640			
F3-10K	-151096.790	-41266.079	89 58 20	1 10 46	36.930	36.805	-1518798.037595			
						倍積	414.051155			
						面積	207.0255775			

座標面積計算書

地番 3-4

測点	X	Y	緯距	経距	測角	方向角	辺長	X-X	Y(X-X)	半径	曲線長	円弧面積
F3-29K	-151074.245	-41252.647	0.308	-12.961	90 12 34	271 21 35	12.966	23.127	-954049.967169			
F3-20K	-151073.937	-41265.608	-22.853	-0.471	89 49 11	181 10 46	22.858	-22.545	930333.132360			
F3-10K	-151096.790	-41266.079	-0.274	12.974	90 1 40	91 12 26	12.977	-23.127	954360.609033			
F3-30K	-151097.064	-41253.105	22.819	0.458	89 56 35	1 9 1	22.824	22.545	-930051.252225			
								倍積面積	592.521999 296.2609995			

座標面積計算書

地番 3-5

測点	X	Y	緯距	経距	測角	方向角	辺長	X-X	Y(X-X)	半径	曲線長	円弧面積
F3-22K	-151060.838	-41240.408	0.970	-24.911	91 4 2	272 13 52	24.930	15.122	-623637.449776			
F3-16K	-151059.868	-41265.319	-14.069	-0.289	88 56 53	181 10 46	14.072	-13.099	540534.413581			
F3-20K	-151073.937	-41265.608	-0.360	15.157	90 10 49	91 21 35	15.162	-14.429	595421.457832			
F3-19	-151074.297	-41250.451	-0.693	9.756	182 42 6	94 3 41	9.780	-1.053	43436.724903			
F3-21	-151074.990	-41240.695	14.152	0.287	87 6 10	1 9 51	14.154	13.459	-555058.514005			
								倍積面積	696.632535 348.3162675			

座標面積計算書

地番 3-7

測点	X	Y	緯距	経距	測角	方向角	辺長	X-X	Y(X-X)	半径	曲線長	円弧面積
F3-22K	-151060.838	-41240.408	-14.152	-0.287	88 55 58	181 9 51	14.154	-13.955	575509.893640			
F3-21	-151074.990	-41240.695	-0.238	10.772	90 6 10	91 16 1	10.775	-14.390	593453.601050			
F3-23K	-151075.228	-41229.923	11.635	-2.423	76 58 17	348 14 18	11.884	11.397	-469897.432431			
F3-14K	-151063.593	-41232.346	2.558	-3.006	142 9 27	310 23 45	3.947	14.193	-585210.686778			
F3-15K	-151061.035	-41235.352	0.197	-5.056	141 50 8	272 13 52	5.060	2.755	-113603.394760			
								倍積面積	251.980721 125.9903605			

座 標 面 積 計 算 書

地番 3-8

測点	X	Y	緯距	經距	測角	方向角	辺長	X-X	Y(X-X)	半径	曲線長	円弧面積
F3-23K	-151075.228	-41229.923	0.238	-10.772	103 1 43	271 16 1	10.775	19.543	-805756.385189			
F3-21	-151074.990	-41240.695	0.693	-9.756	182 47 40	274 3 41	9.780	0.931	-38395.087045			
F3-19	-151074.297	-41250.451	-22.813	-0.458	87 5 20	181 9 1	22.818	-22.120	912459.976120			
F3-24	-151097.110	-41250.909	-0.477	22.451	90 4 2	91 13 3	22.456	-23.290	960733.670610			
F3-12K	-151097.587	-41228.458	3.054	2.555	128 41 24	39 54 27	3.981	2.577	-106245.736266			
F3-13K	-151094.533	-41225.903	19.305	-4.020	128 19 50	348 14 18	19.719	22.359	-921769.965177			
								倍積面積	1026.473053 513.2365265			

座 標 面 積 計 算 書

地番 3-9

測点	X	Y	緯距	經距	測角	方向角	辺長	X-X	Y(X-X)	半径	曲線長	円弧面積
F3-36K	-151073.554	-41305.942	0.078	-3.770	90 0 10	271 10 46	3.771	22.465	-927937.987030			
AK19	-151073.476	-41309.712	-0.584	-11.011	175 47 5	266 57 50	11.027	-0.506	20902.714272			
AK18	-151074.060	-41320.723	-0.206	-18.045	182 22 51	269 20 42	18.047	-0.790	32643.371170			
F3-4	-151074.266	-41338.768	-18.289	0.474	89 10 6	178 30 48	18.295	-18.495	764560.514160			
F3-5K	-151092.555	-41338.294	-2.790	2.787	136 31 40	135 2 28	3.943	-21.079	871369.899226			
F3-6K	-151095.345	-41335.507	-0.407	20.125	136 6 55	91 9 22	20.129	-3.197	132149.615879			
F3-9	-151095.752	-41315.382	-0.189	8.980	180 3 3	91 12 26	8.983	-0.596	24623.967672			
F3-35K	-151095.941	-41306.402	22.387	0.460	89 58 10	1 10 36	22.392	22.198	-916919.511596			
								倍積面積	1392.583753 696.2918765			

座 標 面 積 計 算 書

地番 3-12

測点	X	Y	緯距	經距	測角	方向角	辺長	X-X	Y(X-X)	半径	曲線長	円弧面積
F3-19	-151074.297	-41250.451	0.052	-2.196	90 12 34	271 21 35	2.196	22.865	-943191.562115			
F3-29K	-151074.245	-41252.647	-22.819	-0.458	89 47 26	181 9 1	22.824	-22.767	939199.014249			
F3-30K	-151097.064	-41253.105	-0.046	2.196	90 3 25	91 12 26	2.196	-22.865	943252.245825			
F3-24	-151097.110	-41250.909	22.813	0.458	89 56 35	1 9 1	22.818	22.767	-939159.445203			
								倍積面積	100.252756 50.1263780			