
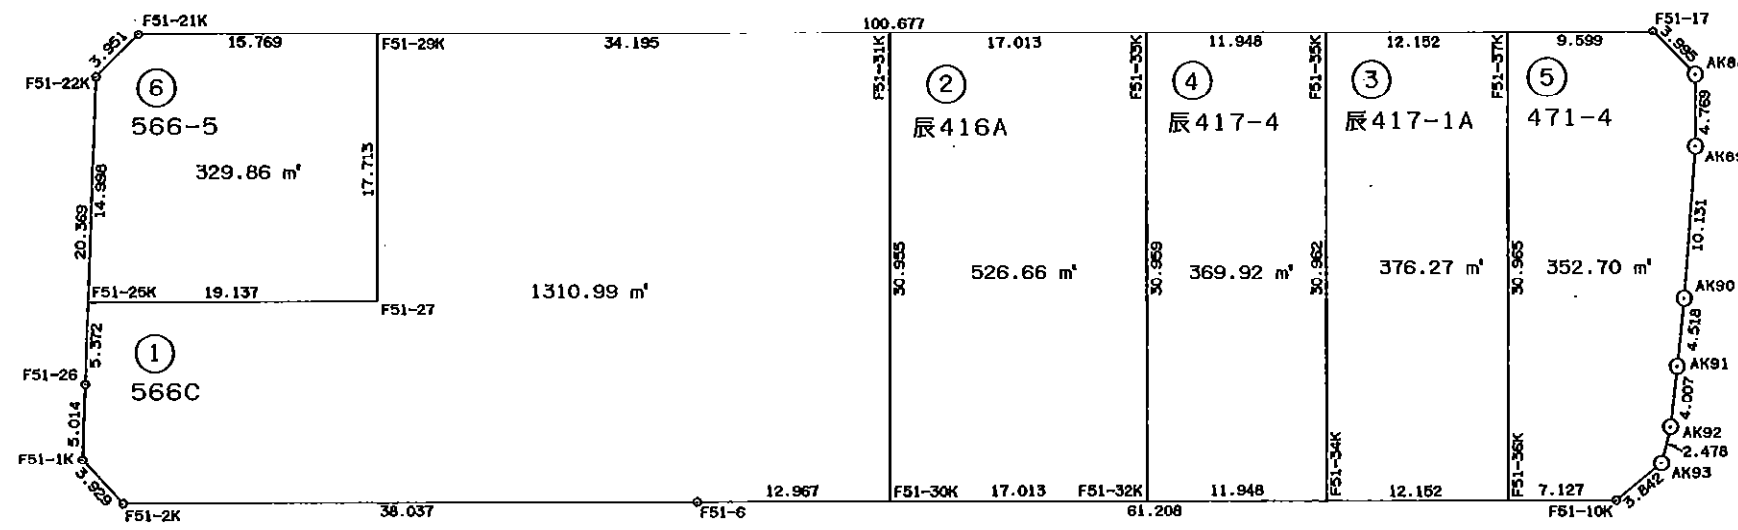


略図 S=1/500

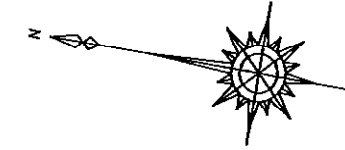

### 画地面积成果表

51 街区

地 番	画地名	面 积 m <sup>2</sup>	备 考
	1 画地	1,310 9957855	
	2 画地	526 6667515	
	3 画地	376 2748655	
	4 画地	369 9223440	
	5 画地	352 7012460	
	6 画地	329 8637225	
	合 計	3,266 4247150	

座標面積計算書

地番 51-1

測点	X	Y	測角	方向角	辺長	X-X	Y(X-X)	半径	曲線長	円弧面積
F51-26	-151355.651	-40787.547	180 13 41	262 7 31	5.014	-1.444	58897.217868			
F51-1K	-151356.338	-40792.515	134 22 45	216 30 16	3.929	-3.845	156847.220175			
F51-2K	-151359.496	-40794.852	133 19 19	169 49 35	38.037	-40.597	1656148.606644			
F51-6	-151396.935	-40788.133	180 4 1	169 53 36	12.967	-50.205	2047768.217265			
F51-30K	-151409.701	-40785.858	89 59 6	79 52 42	30.955	-7.326	298797.195708			
F51-31K	-151404.261	-40755.385	90 0 0	349 52 42	34.195	39.104	-1593698.575040			
F51-29K	-151370.597	-40761.394	89 56 52	259 49 34	17.713	30.535	-1244649.165790			
F51-27	-151373.726	-40778.828	269 56 14	349 45 48	19.137	15.703	-640349.936084			
F51-25K	-151354.894	-40782.229	92 8 2	261 53 50	5.372	18.075	-737138.789175			
						倍積面積	2621.991571			
							1310.9957855			

座標面積計算書

地番 51-2

測点	X	Y	測角	方向角	辺長	X-X	Y(X-X)	半径	曲線長	円弧面積
F51-31K	-151404.261	-40755.385	90 0 0	259 52 42	30.955	11.308	-460861.893580			
F51-30K	-151409.701	-40785.858	90 0 54	169 53 36	17.013	-22.189	904997.403162			
F51-32K	-151426.450	-40782.872	89 59 6	79 52 42	30.959	-11.308	461172.716576			
F51-33K	-151421.009	-40752.395	90 0 0	349 52 42	17.013	22.189	-904254.892655			
						倍積面積	1053.333503			
							526.6667515			

座標面積計算書

地番 51-3

測点	X	Y	測角	方向角	辺長	X-X	Y(X-X)	半径	曲線長	円弧面積
F51-35K	-151432.771	-40750.295	90 0 0	259 52 42	30.962	6.522	-265773.423990			
F51-34K	-151438.213	-40780.775	90 0 54	169 53 36	12.152	-17.405	709789.388875			
F51-36K	-151450.176	-40778.643	89 59 6	79 52 42	30.965	-6.522	265958.309646			
F51-37K	-151444.735	-40748.160	90 0 0	349 52 42	12.152	17.405	-709221.724800			
						倍積面積	752.549731			
							376.2748655			

座 標 面 積 計 算 書

地番 51-4

測点	X	Y	測角	方向角	辺長	X-X	Y(X-X)	半径	曲線長	円弧面積
F51-33K	-151421.009	-40752.395	90 0 0	259 52 42	30.959	6.321	-257595.888795			
F51-32K	-151426.450	-40782.872	90 0 54	169 53 36	11.948	-17.204	701628.529888			
F51-34K	-151438.213	-40780.775	89 59 6	79 52 42	30.962	-6.321	257775.278775			
F51-35K	-151432.771	-40750.295	90 0 0	349 52 42	11.948	17.204	-701068.075180			
						倍積 面積	739.844688 369.9223440			

座 標 面 積 計 算 書

地番 51-5

測点	X	Y	測角	方向角	辺長	X-X	Y(X-X)	半径	曲線長	円弧面積
F51-36K	-151450.176	-40778.643	90 0 54	169 53 36	7.127	-12.458	508020.334494			
F51-10K	-151457.193	-40777.392	141 18 38	131 12 14	3.842	-9.548	389342.538816			
AK93	-151459.724	-40774.502	142 45 44	93 57 58	2.478	-2.702	110172.704404			
AK92	-151459.895	-40772.029	172 22 20	86 20 18	4.007	0.085	-3465.622465			
AK91	-151459.639	-40768.030	179 36 19	85 56 37	4.518	0.575	-23441.617250			
AK90	-151459.320	-40763.523	178 19 5	84 15 42	10.131	1.332	-54297.012636			
AK89	-151458.307	-40753.443	175 37 10	79 52 52	4.769	1.851	-75434.622993			
AK88	-151457.469	-40748.748	134 49 48	34 42 39	3.995	4.122	-167966.339256			
F51-17	-151454.185	-40746.473	135 10 3	349 52 42	9.599	12.734	-518865.587182			
F51-37K	-151444.735	-40748.160	90 0 0	259 52 42	30.965	4.009	-163359.373440			
						倍積 面積	705.402492 352.7012460			

座 標 面 積 計 算 書

地番 51-6

測点	X	Y	測角	方向角	辺長	X-X	Y(X-X)	半径	曲線長	円弧面積
F51-25K	-151354.894	-40782.229	87 51 58	169 45 48	19.137	-20.946	854224.568634			
F51-27	-151373.726	-40778.828	90 3 46	79 49 34	17.713	-15.703	640349.936084			
F51-29K	-151370.597	-40761.394	90 3 8	349 52 42	15.769	18.652	-760281.520888			
F51-21K	-151355.074	-40764.165	135 37 52	305 30 34	3.951	17.817	-726295.127805			
F51-22K	-151352.780	-40767.381	136 23 16	261 53 50	14.998	0.180	-7338.128580			
						倍積 面積	659.727445 329.8637225			