
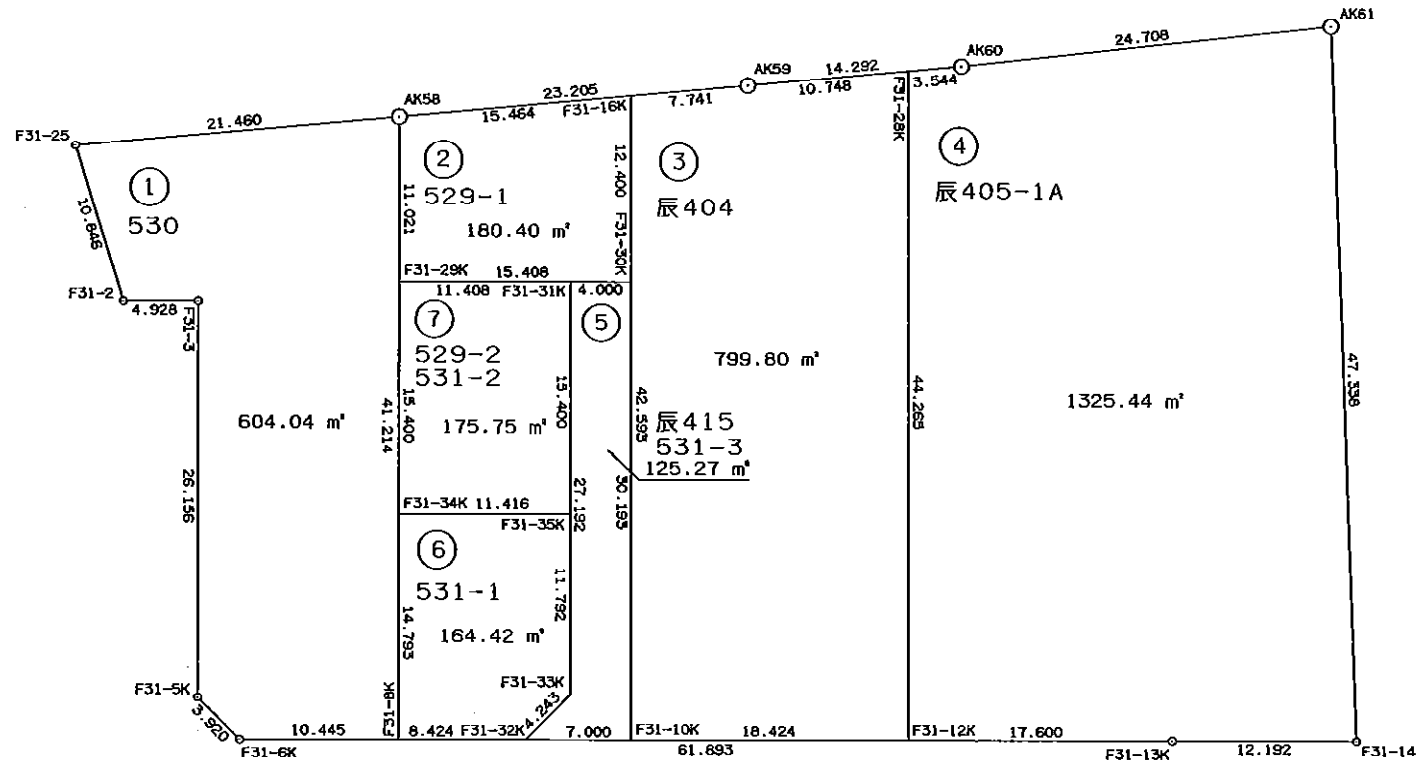


街区番号 (31)

画地原子一覽表

街区面積 3375.160 m²

略図 S=1/500

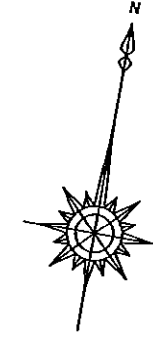

画地面積成果表

31 街区

地番	画地名	面 m ² 積	備考
	1画地	604 0432205	
	2画地	180 4080040	
	3画地	799 8057015	
	4画地	1,325 4434155	
	5画地	125 2759095	
	6画地	164 4290095	
	7画地	175 7571405	
	合計	3,375 1624010	

座標面積計算書

地番 31-1

測点	X	Y	緯距	経距	測角	方向角	辺長	X-X	Y (X-X)	半径	曲線長	円弧面積
F31-25	-151107.625	-40854.693	-9.637	4.977	77 59 14	152 41 19	10.846	-15.299	625035.948207			
F31-2	-151117.262	-40849.716	0.876	4.849	107 4 8	79 45 27	4.928	-8.761	357884.361876			
F31-3	-151116.386	-40844.867	-25.748	4.598	270 7 4	169 52 31	26.156	-24.872	1015893.532024			
F31-5K	-151142.134	-40840.269	-2.243	3.216	135 0 57	124 53 27	3.920	-27.991	1143159.969579			
F31-6K	-151144.377	-40837.053	1.838	10.282	134 58 43	79 52 11	10.445	-0.405	16539.006465			
F31-8K	-151142.539	-40826.771	40.576	-7.223	90 2 17	349 54 28	41.214	42.414	-1731626.665194			
AK58	-151101.963	-40833.994	-5.662	-20.699	84 47 37	254 42 5	21.460	34.914	-1425678.066516			
								倍積面積	1208.086441 604.0432205			

座標面積計算書

地番 31-2

測点	X	Y	緯距	経距	測角	方向角	辺長	X-X	Y (X-X)	半径	曲線長	円弧面積
F31-16K	-151097.897	-40819.074	-4.066	-14.920	84 52 41	254 45 18	15.464	8.141	-332308.081434			
AK58	-151101.963	-40833.994	-10.851	1.932	95 9 10	169 54 28	11.021	-14.917	609120.688498			
F31-29K	-151112.814	-40832.062	2.710	15.168	89 57 43	79 52 11	15.408	-8.141	332413.816742			
F31-30K	-151110.104	-40816.894	12.207	-2.180	90 0 27	349 52 37	12.400	14.917	-608865.607798			
								倍積面積	360.816008 180.4080040			

座標面積計算書

地番 31-3

測点	X	Y	緯距	経距	測角	方向角	辺長	X-X	Y (X-X)	半径	曲線長	円弧面積
F31-16K	-151097.897	-40819.074	-41.929	7.486	95 7 19	169 52 37	42.593	-43.965	1794610.588410			
F31-10K	-151139.826	-40811.588	3.240	18.137	89 59 33	79 52 11	18.424	-38.689	1578959.528132			
F31-12K	-151136.586	-40793.451	43.574	-7.791	89 59 38	349 51 49	44.265	46.814	-1909704.615114			
F31-28K	-151093.012	-40801.242	-2.849	-10.363	84 45 45	254 37 34	10.748	40.725	-1661630.580450			
AK59	-151095.861	-40811.605	-2.036	-7.469	180 7 45	254 45 18	7.741	-4.885	199364.690425			
								倍積面積	1599.611403 799.8057015			

座標面積計算書

地番 31-4

測点	X	Y	緯距	経距	測角	方向角	辺長	X-X	Y(X-X)	半径	曲線長	円弧面積
F31-28K	-151093.012	-40801.242	-43.574	7.791	95 14 15	169 51 49	44.265	-44.514	1816226.486388			
F31-12K	-151136.586	-40793.451	3.096	17.326	90 0 22	79 52 11	17.600	-40.478	1651237.309578			
F31-13K	-151133.490	-40776.125	2.128	12.005	180 4 37	79 56 47	12.192	5.224	-213014.477000			
F31-14	-151131.362	-40764.120	46.269	-10.003	87 51 17	347 48 5	47.338	48.397	-1972861.115640			
AK61	-151085.093	-40774.123	-6.979	-23.702	85 47 29	253 35 34	24.708	39.290	-1602015.292670			
AK60	-151092.072	-40797.825	-0.940	-3.417	181 2 0	254 37 34	3.544	-7.919	323077.976175			
								倍積面積	2650.886831 1325.4434155			

座標面積計算書

地番 31-5

測点	X	Y	緯距	経距	測角	方向角	辺長	X-X	Y(X-X)	半径	曲線長	円弧面積
F31-30K	-151110.104	-40816.894	-0.703	-3.938	89 59 33	259 52 11	4.000	29.019	-1184465.446986			
F31-31K	-151110.807	-40820.832	-26.769	4.779	90 0 27	169 52 37	27.192	-27.472	1121429.896704			
F31-33K	-151137.576	-40816.053	-3.482	-2.426	224 59 29	214 52 6	4.243	-30.251	1234726.419303			
F31-32K	-151141.058	-40818.479	1.232	6.891	45 0 4	79 52 11	7.000	-2.250	91841.577750			
F31-10K	-151139.826	-40811.588	29.722	-5.306	90 0 27	349 52 37	30.193	30.954	-1263281.894952			
								倍積面積	250.551819 125.2759095			

座標面積計算書

地番 31-6

測点	X	Y	緯距	経距	測角	方向角	辺長	X-X	Y(X-X)	半径	曲線長	円弧面積
F31-33K	-151137.576	-40816.053	11.608	-2.072	135 0 31	349 52 37	11.792	15.090	-615914.239770			
F31-35K	-151125.968	-40818.125	-2.008	-11.239	89 59 33	259 52 11	11.416	9.600	-391854.000000			
F31-34K	-151127.976	-40829.364	-14.563	2.593	90 2 17	169 54 28	14.793	-16.571	676583.390844			
F31-8K	-151142.539	-40826.771	1.481	8.292	89 57 43	79 52 11	8.424	-13.082	534095.818222			
F31-32K	-151141.058	-40818.479	3.482	2.426	134 59 56	34 52 6	4.243	4.963	-202582.111277			
								倍積面積	328.858019 164.4290095			

座 標 面 積 計 算 書

地番 31-7

測点	X	Y	緯距	經距	測角	方向角	辺長	X-X	Y(X-X)	半径	曲線長	円弧面積
F31-35K	-151125.968	-40818.125	15.161	-2.707	90 0 27	349 52 37	15.400	17.169	-700806.388125			
F31-31K	-151110.807	-40820.832	-2.007	-11.230	89 59 33	259 52 11	11.408	13.154	-536957.224128			
F31-29K	-151112.814	-40832.062	-15.162	2.698	90 2 17	169 54 28	15.400	-17.169	701045.672478			
F31-34K	-151127.976	-40829.364	2.008	11.239	89 57 43	79 52 11	11.416	-13.154	537069.454056			
								倍積	351.514281			
								面積	175.7571405			