



配置図
0.1 : 1000
0.1 : 200
0.1 : 400


改修前

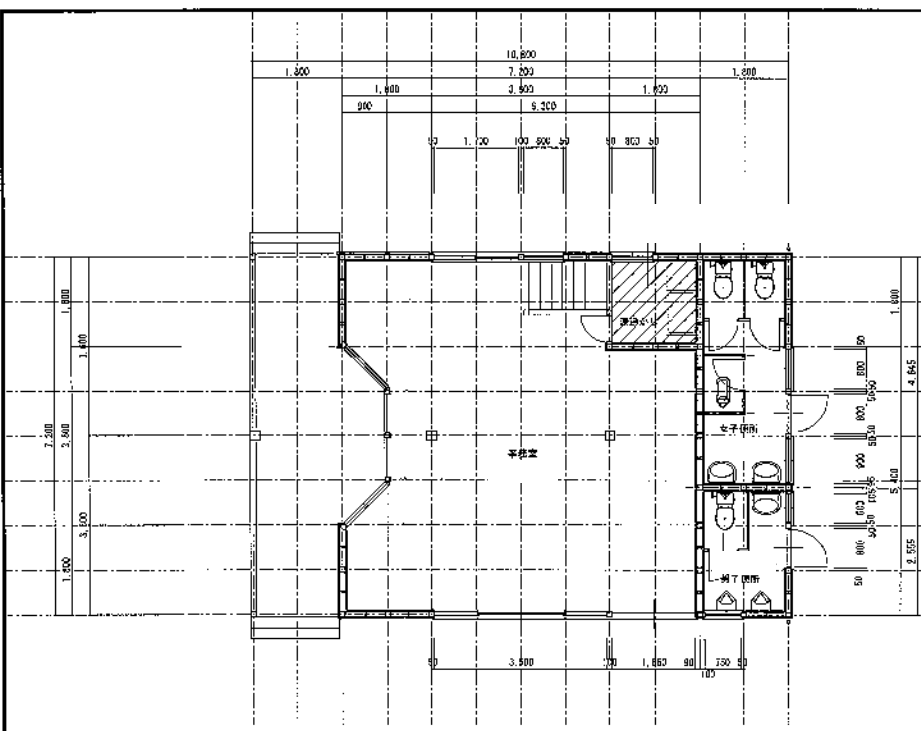


管理棟1階平面図 (改修前)

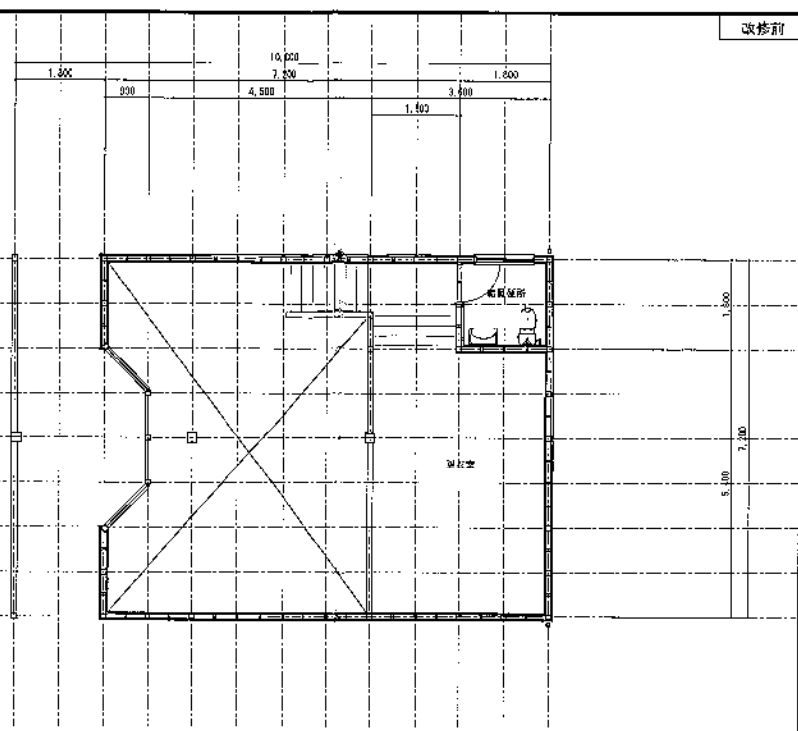


管理棟2階平面図 (改修前)

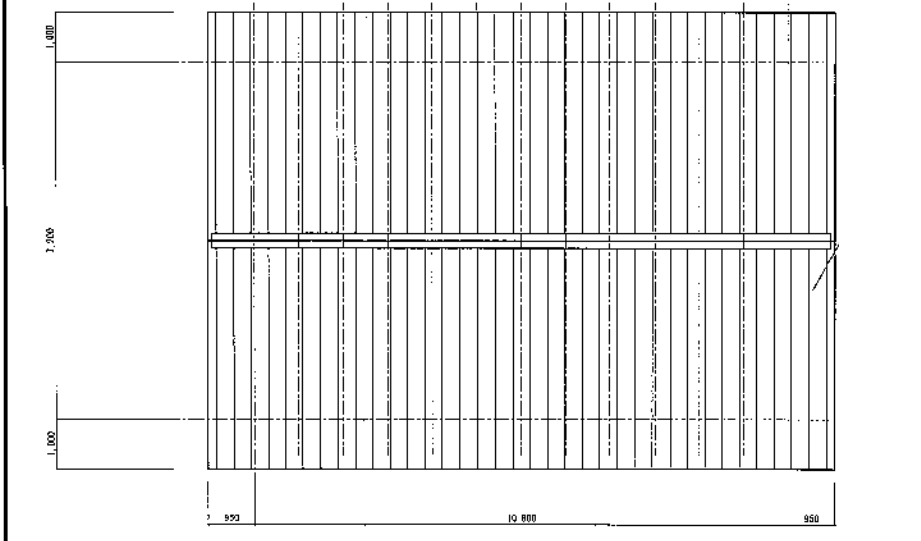



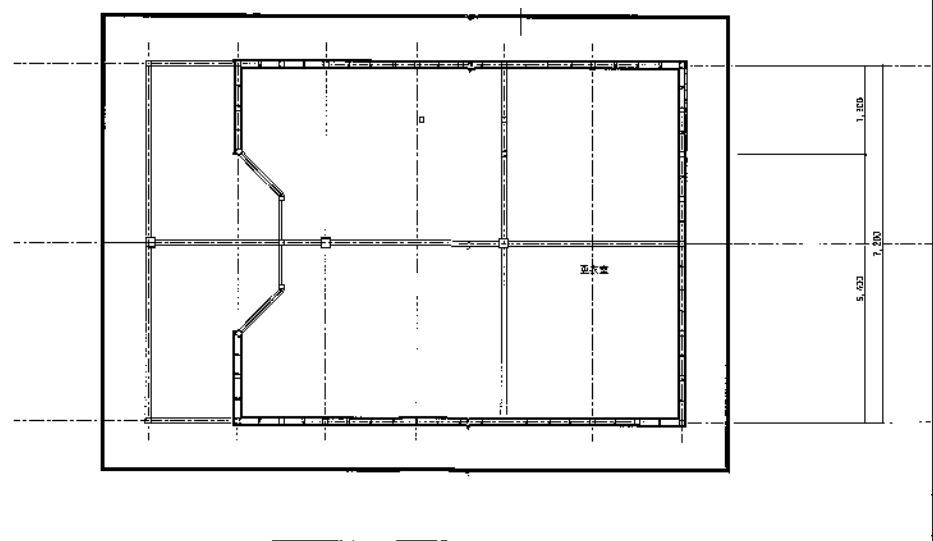



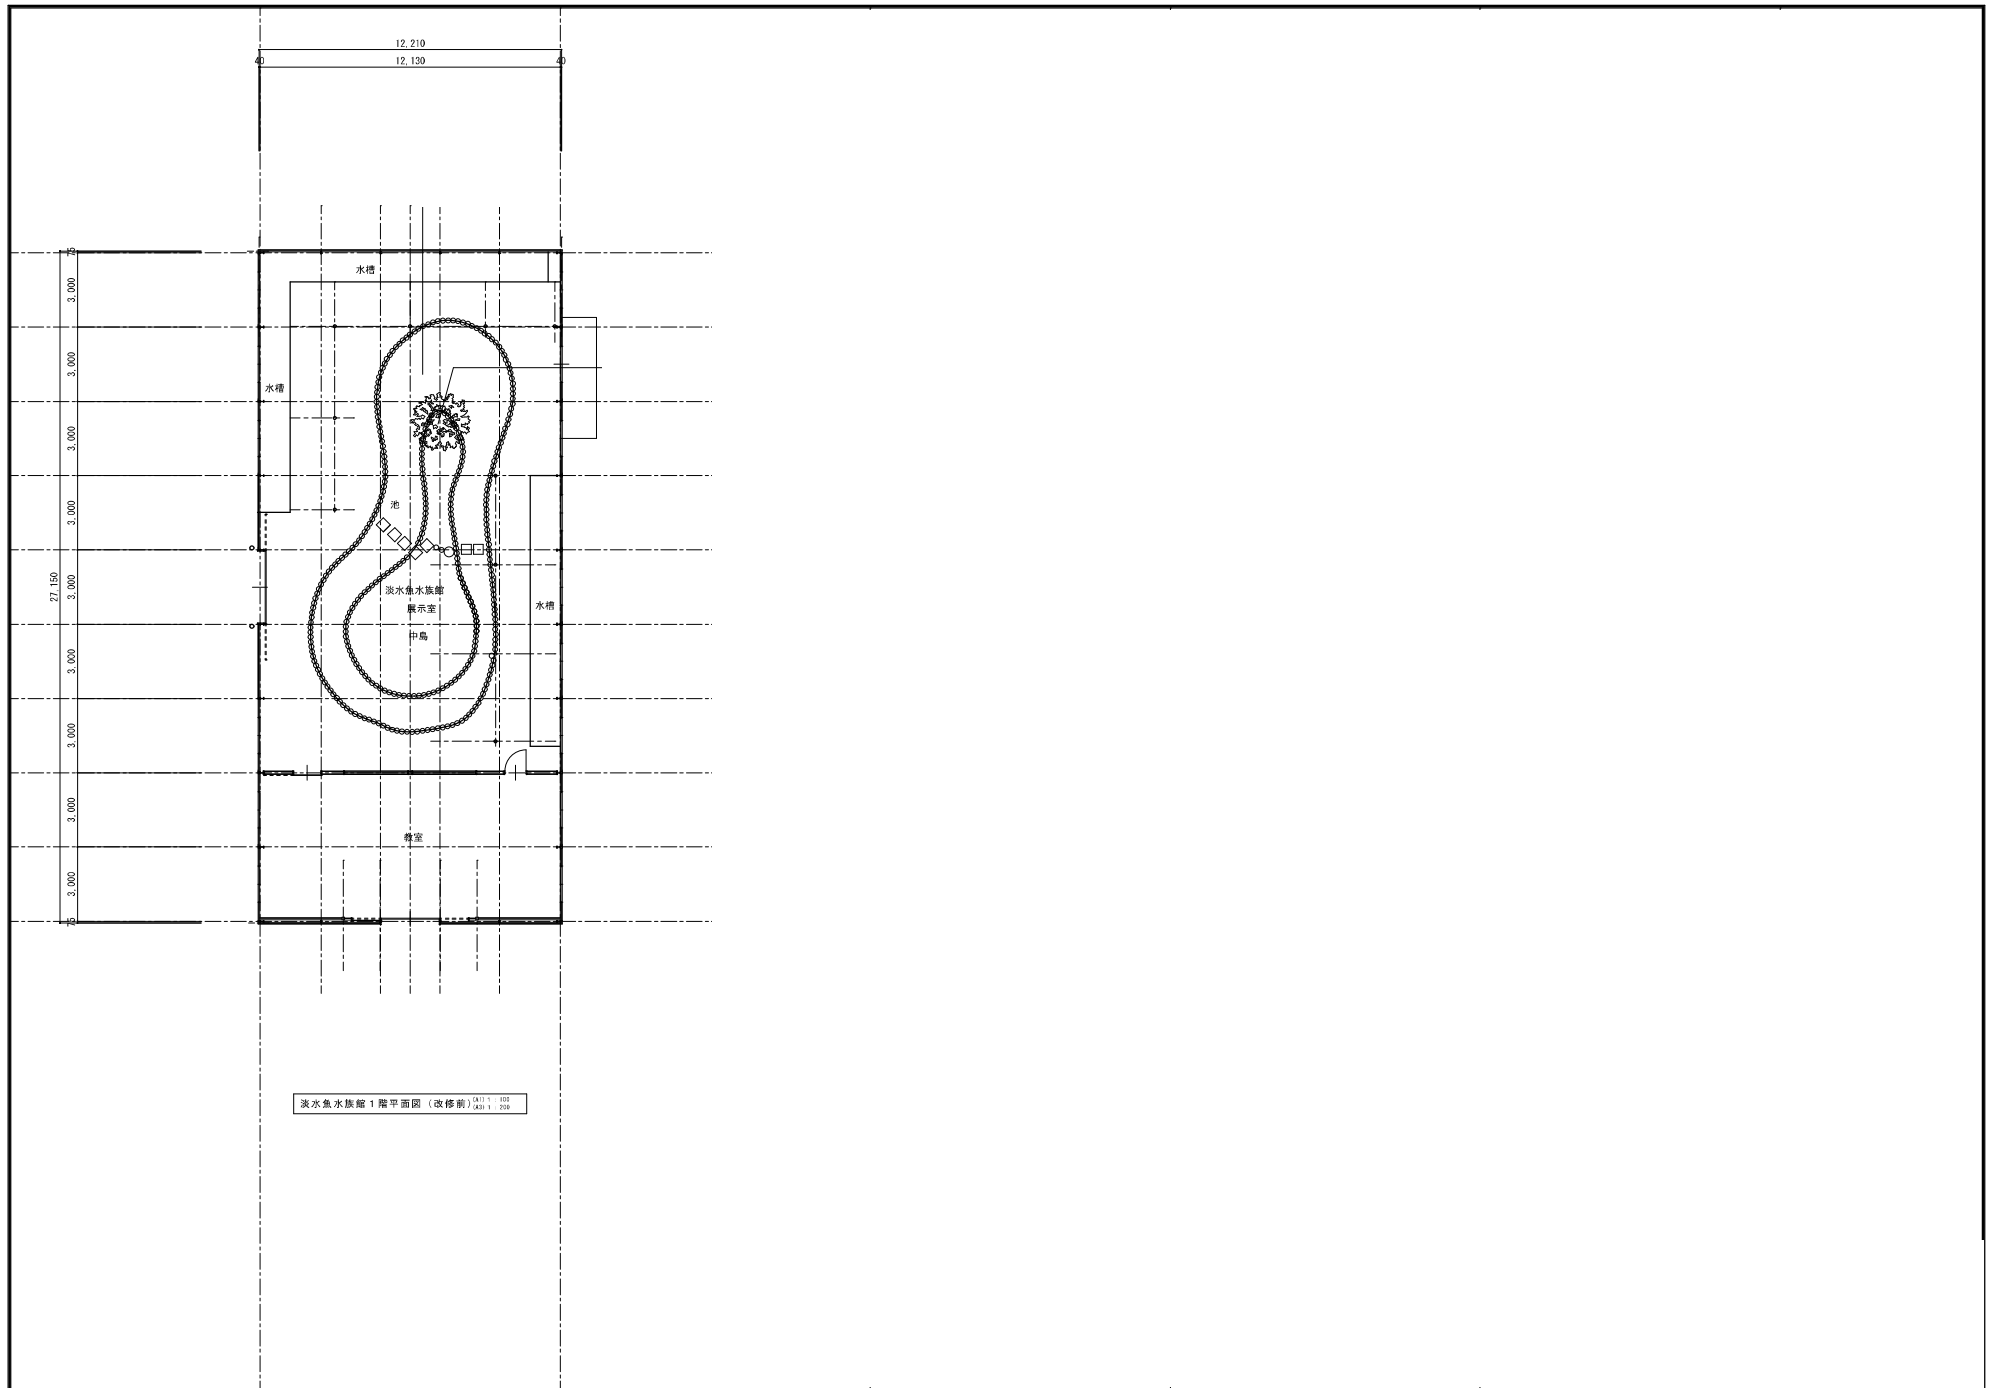


淡水魚水族館 1 階平面図 (改修前) (A11) 1/100

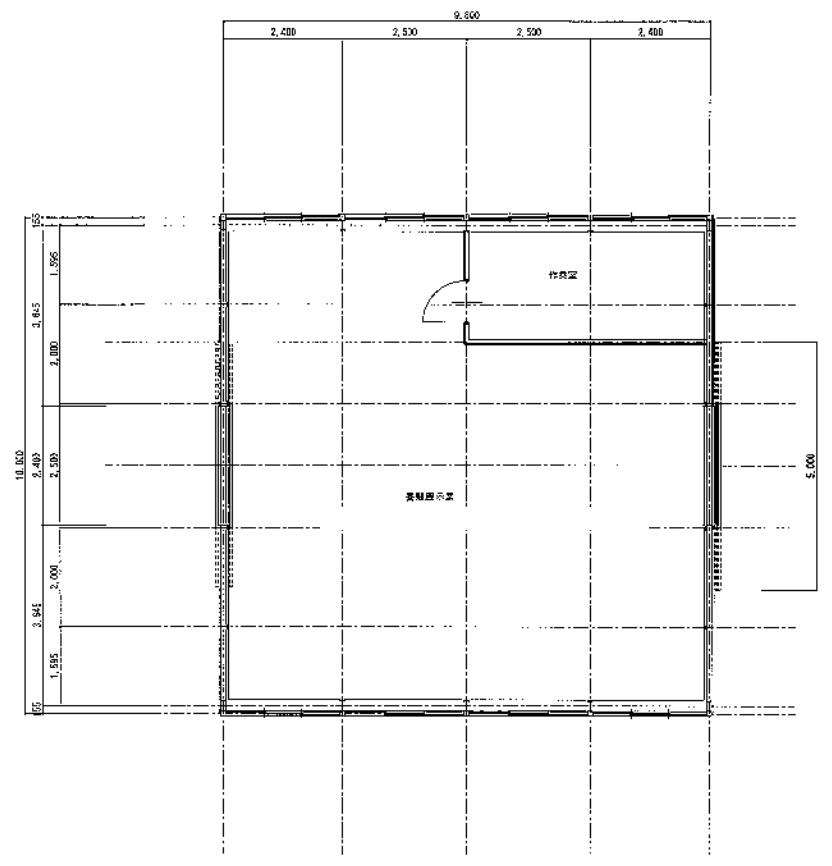

事務所1階平面図（改修前） 64H-32
201.1.100

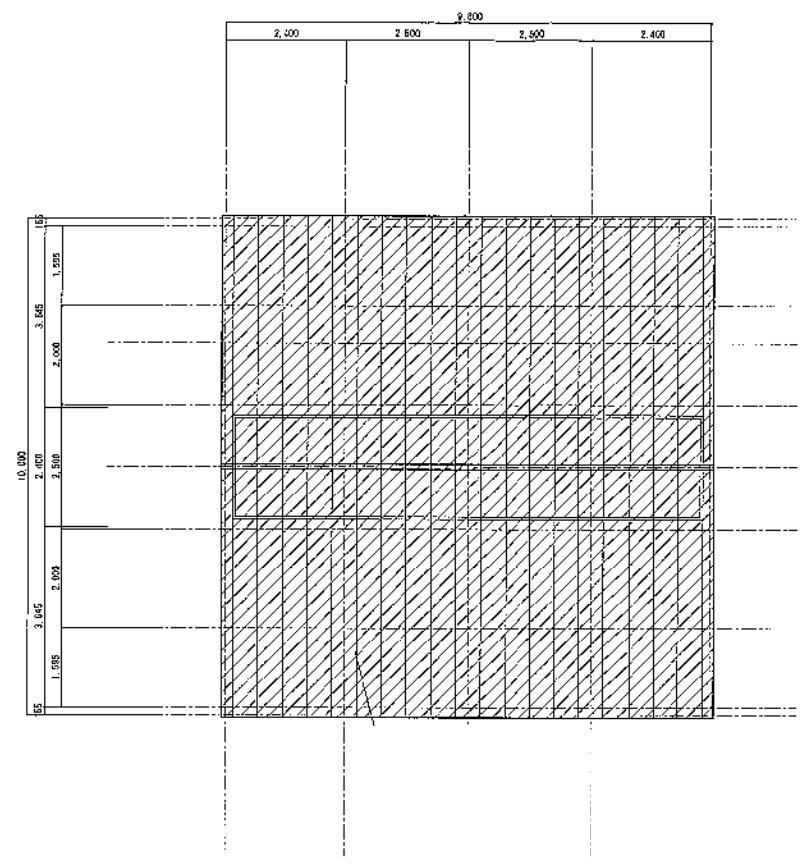


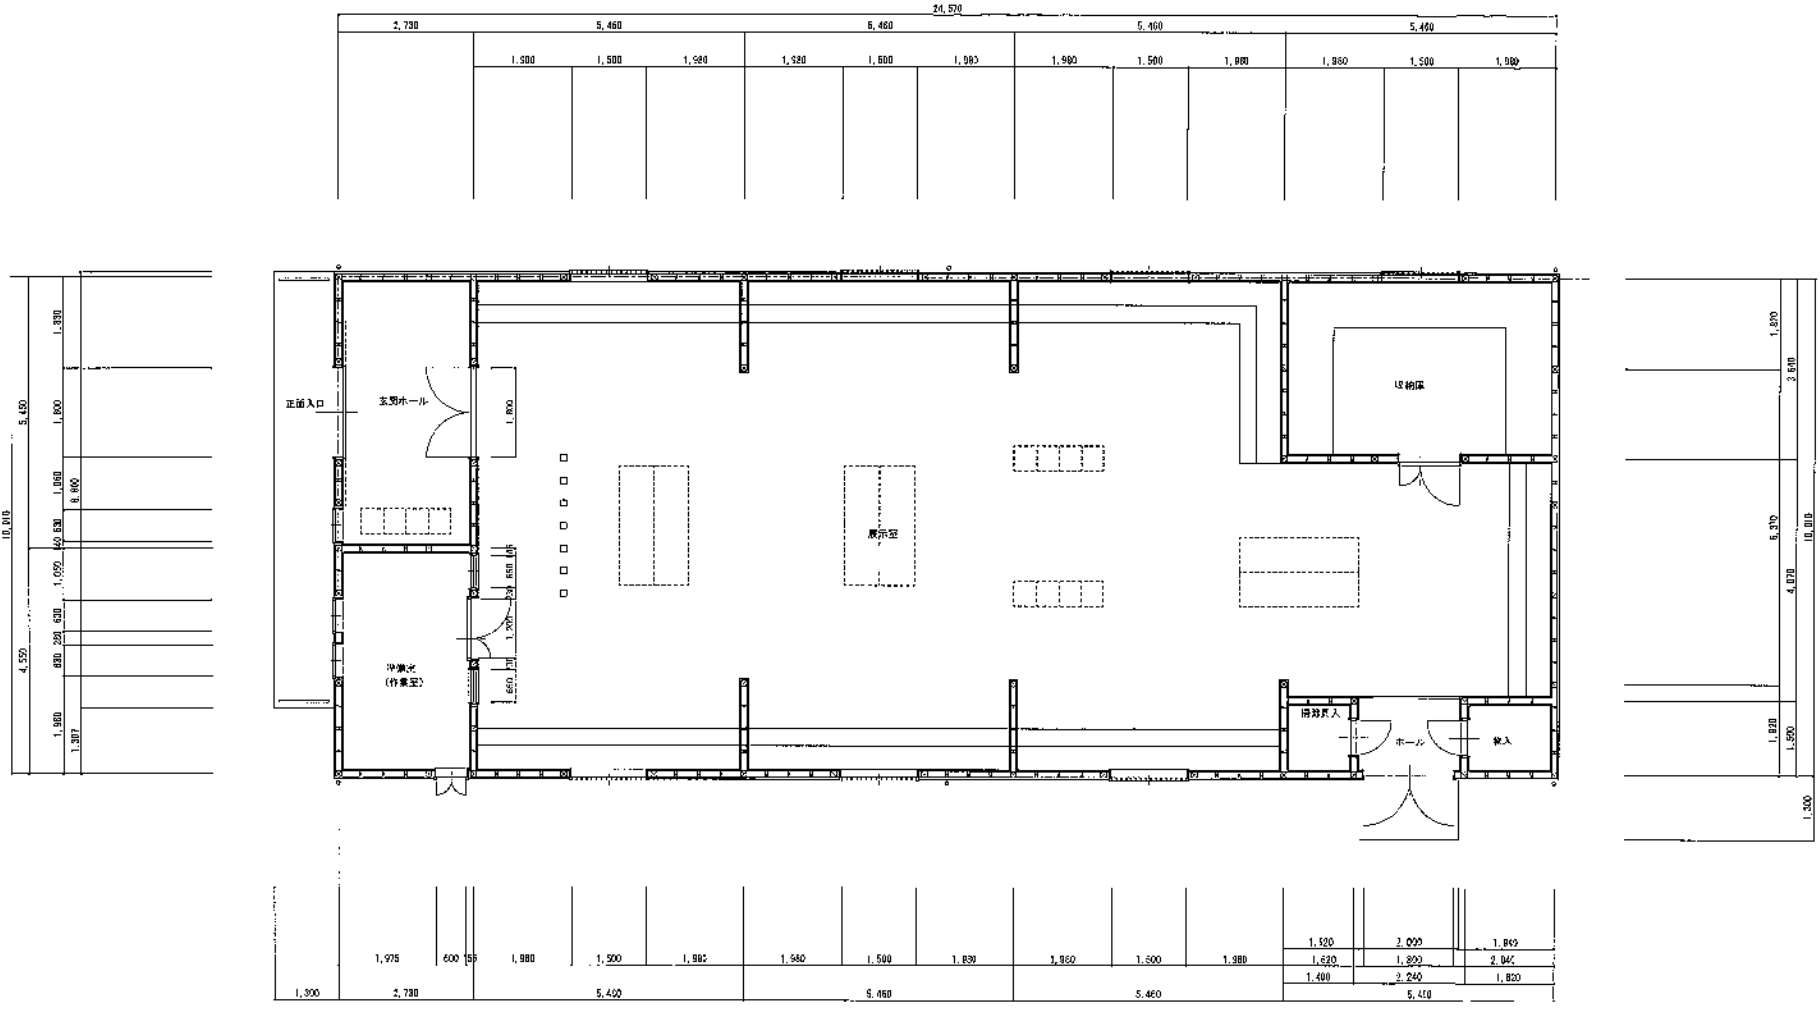

おしろいの1階平面図 (改修前) 図1-13