



ほっとプラザ大供 平面図

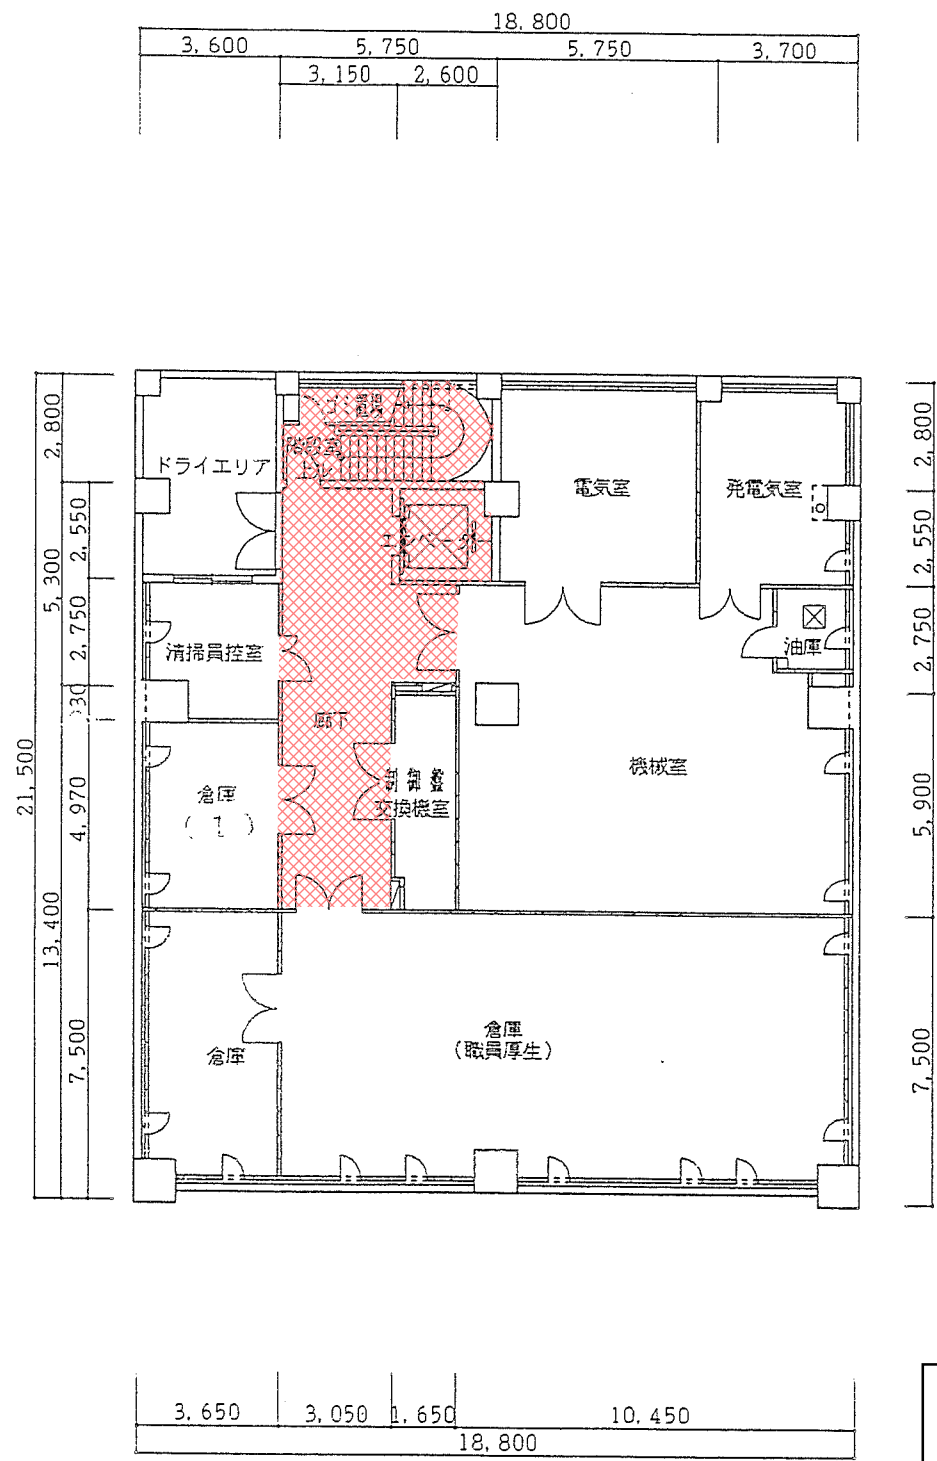


地下1階平面図

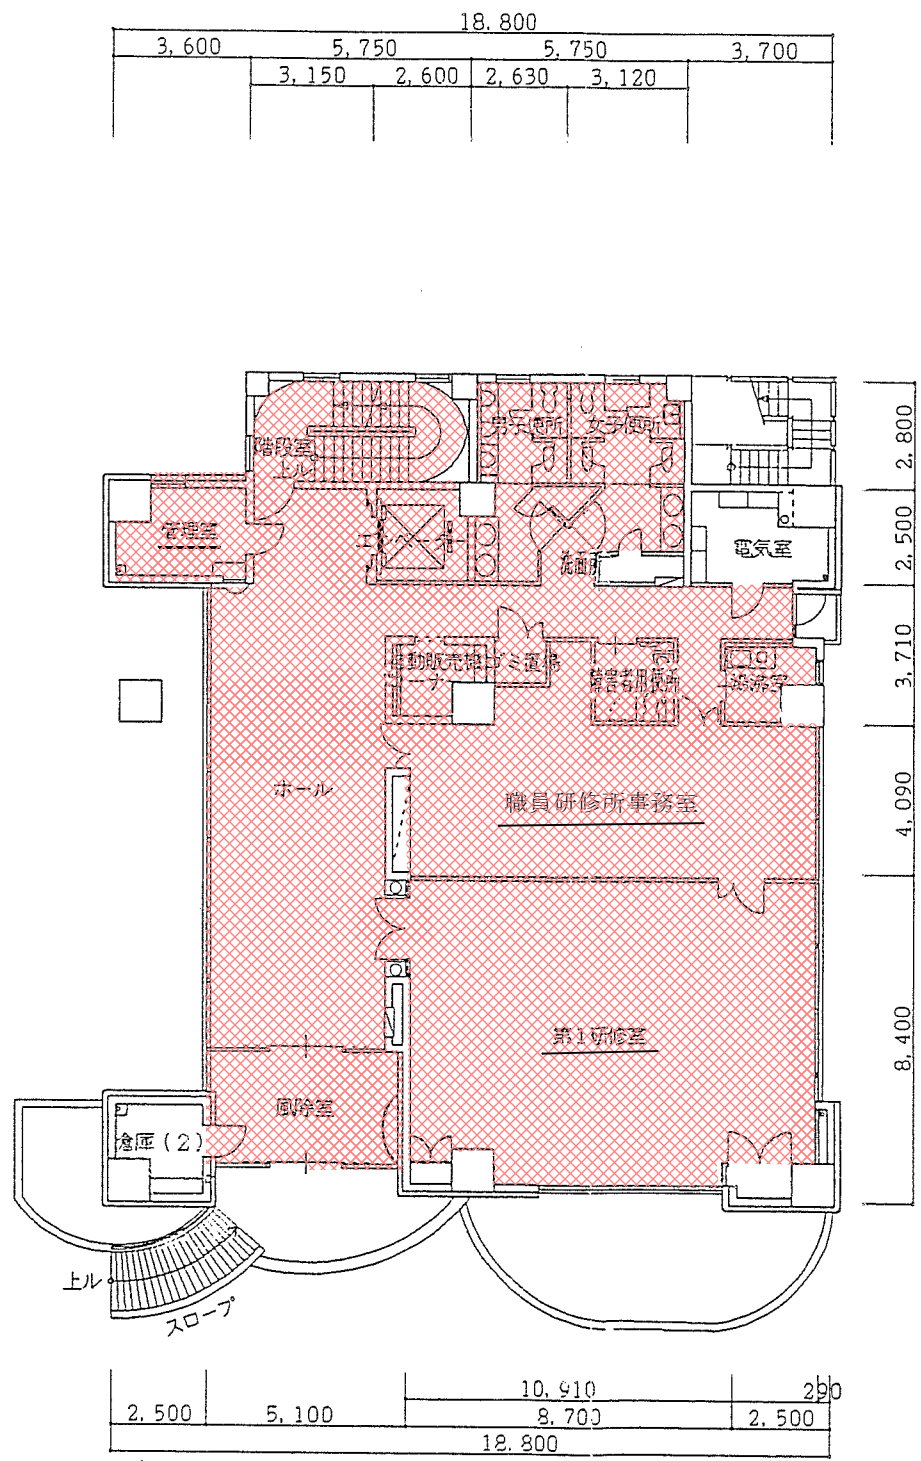


1階平面図

清掃区域

※専用区域については
下線のとおり。

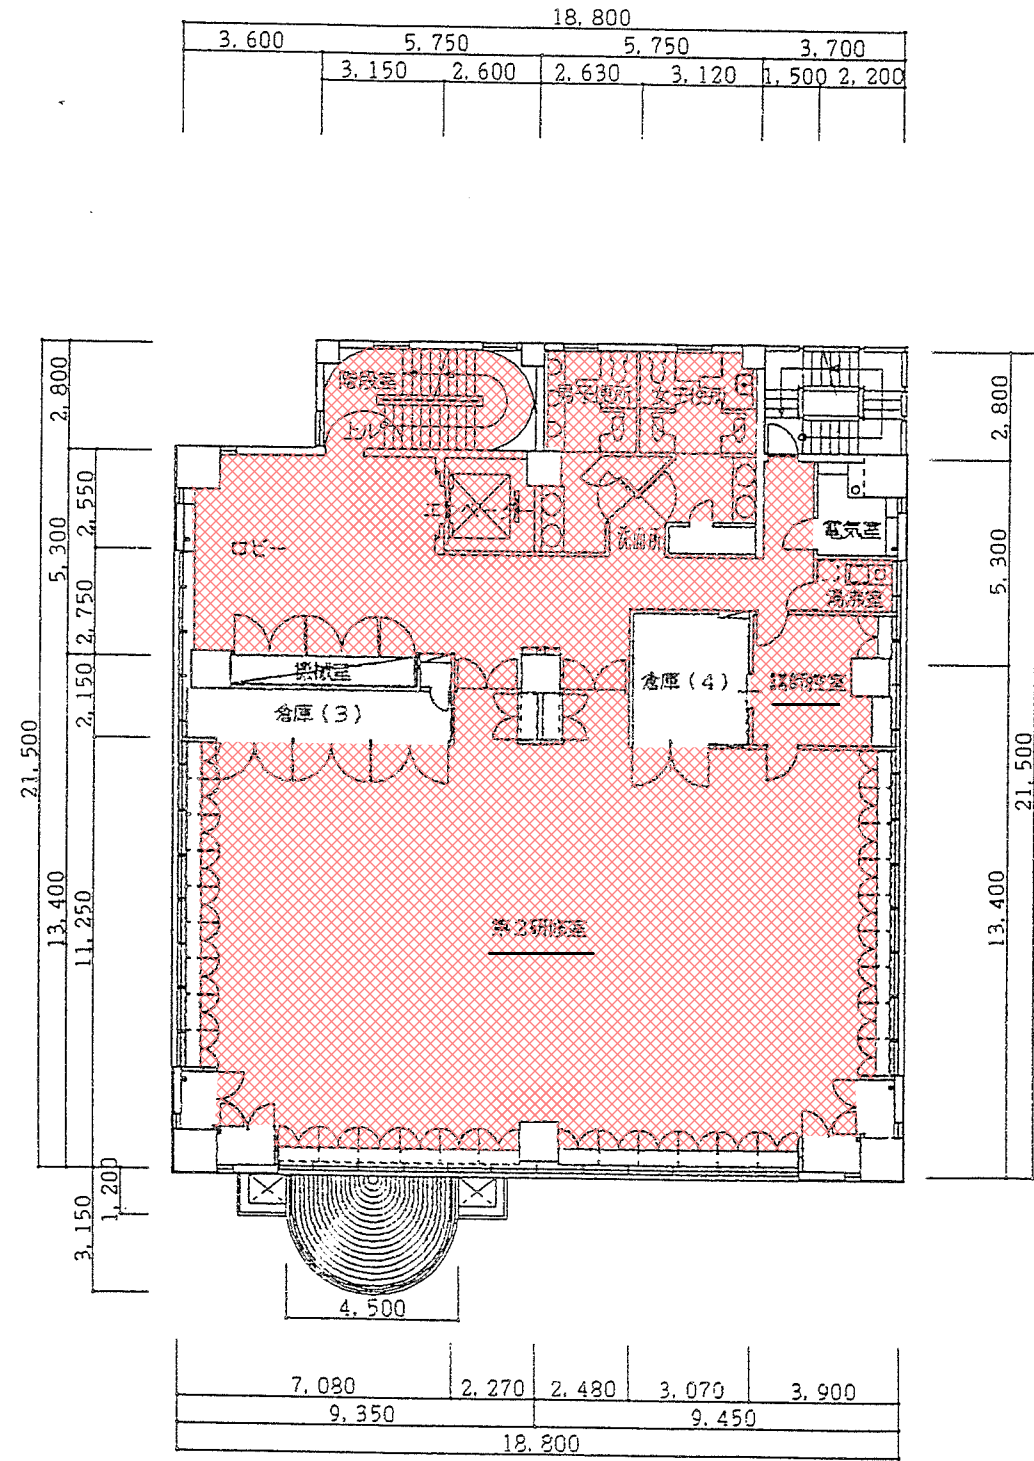


2 楼平面图

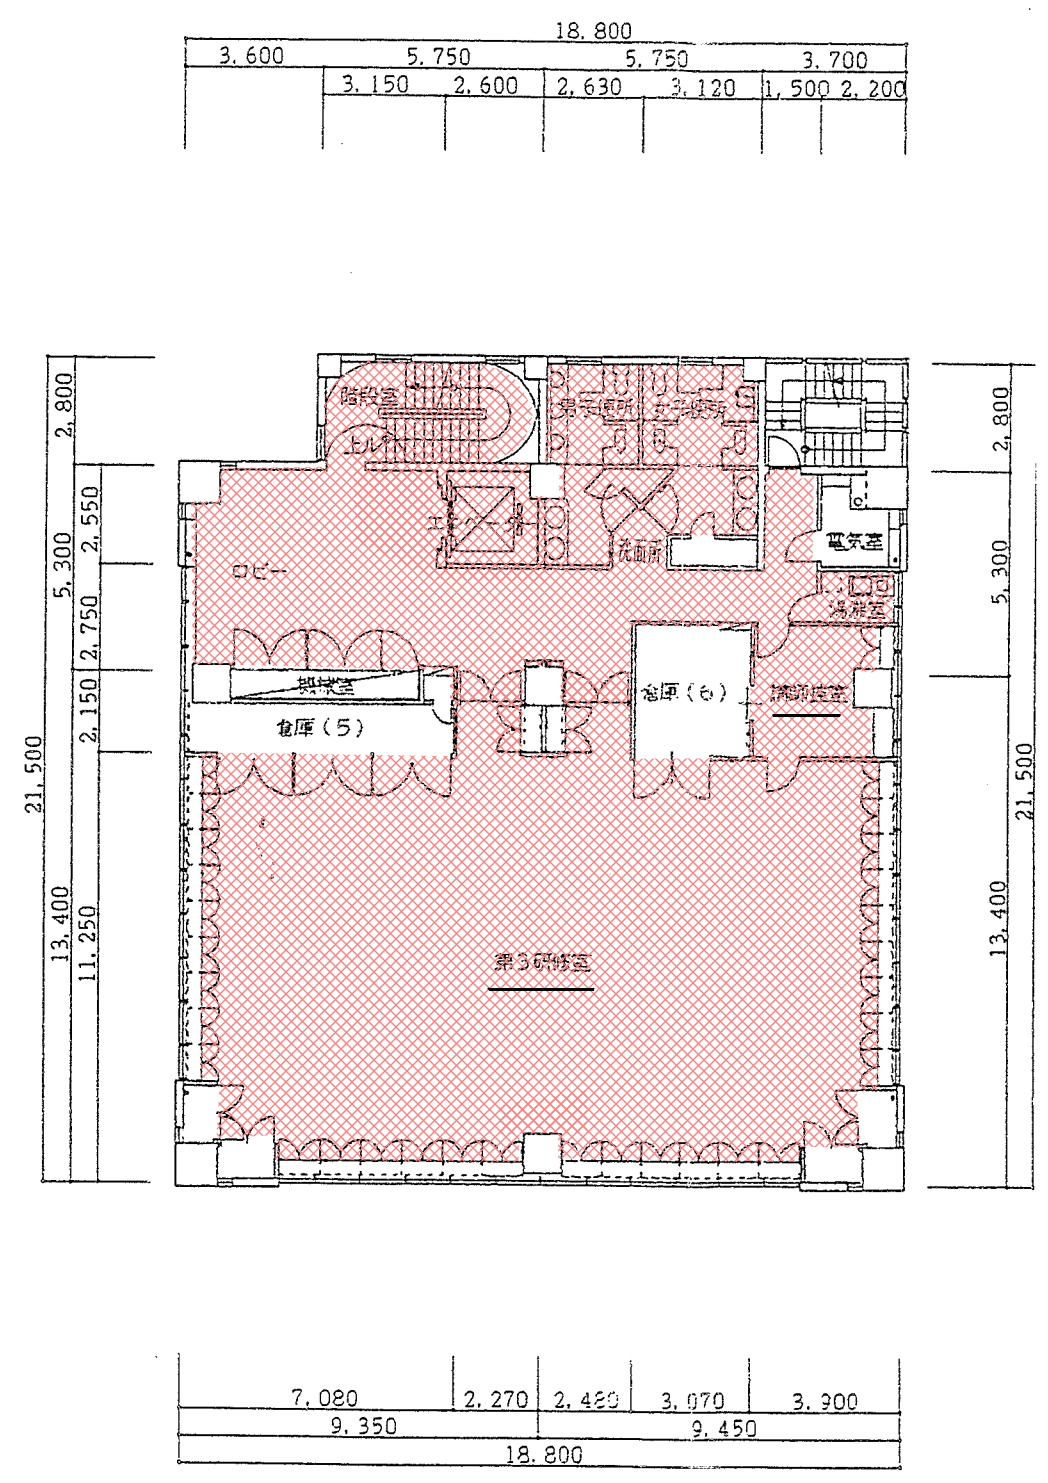

3 楼平面图


18,800							
3,600	5,750		5,750		3,700		
	3,150	2,600	2,630	3,120	1,500	2,200	

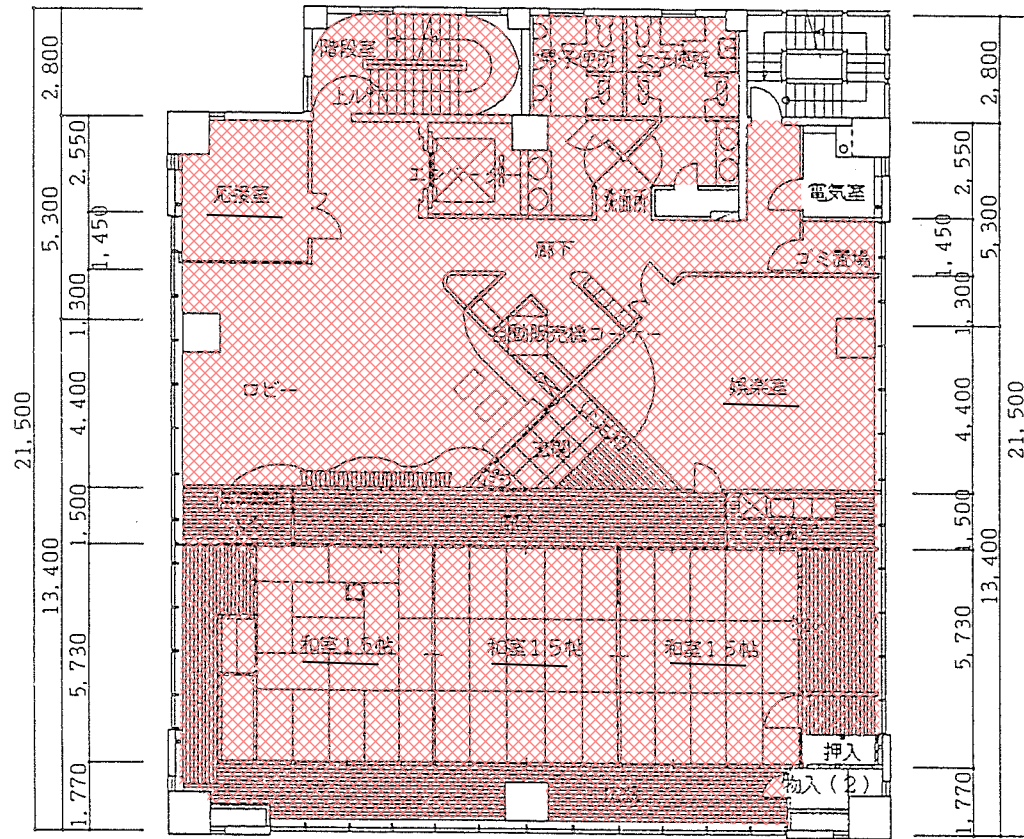

18,800			
3,600	5,750	5,750	3,700



4 階平面図

18,800							
3,600	5,750		5,750		3,700		
	3,150	2,600	2,630	3,120	1,500	2,200	

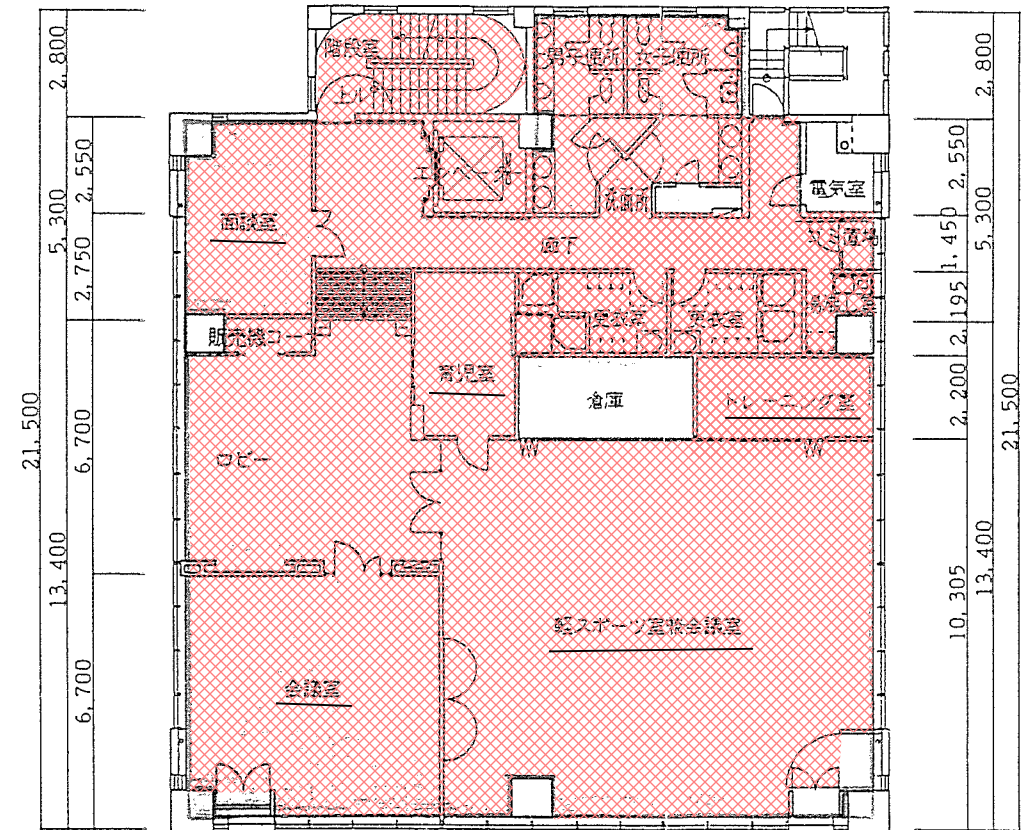

18,800			
3,600	7,040	11,760	3,700

5 階平面図

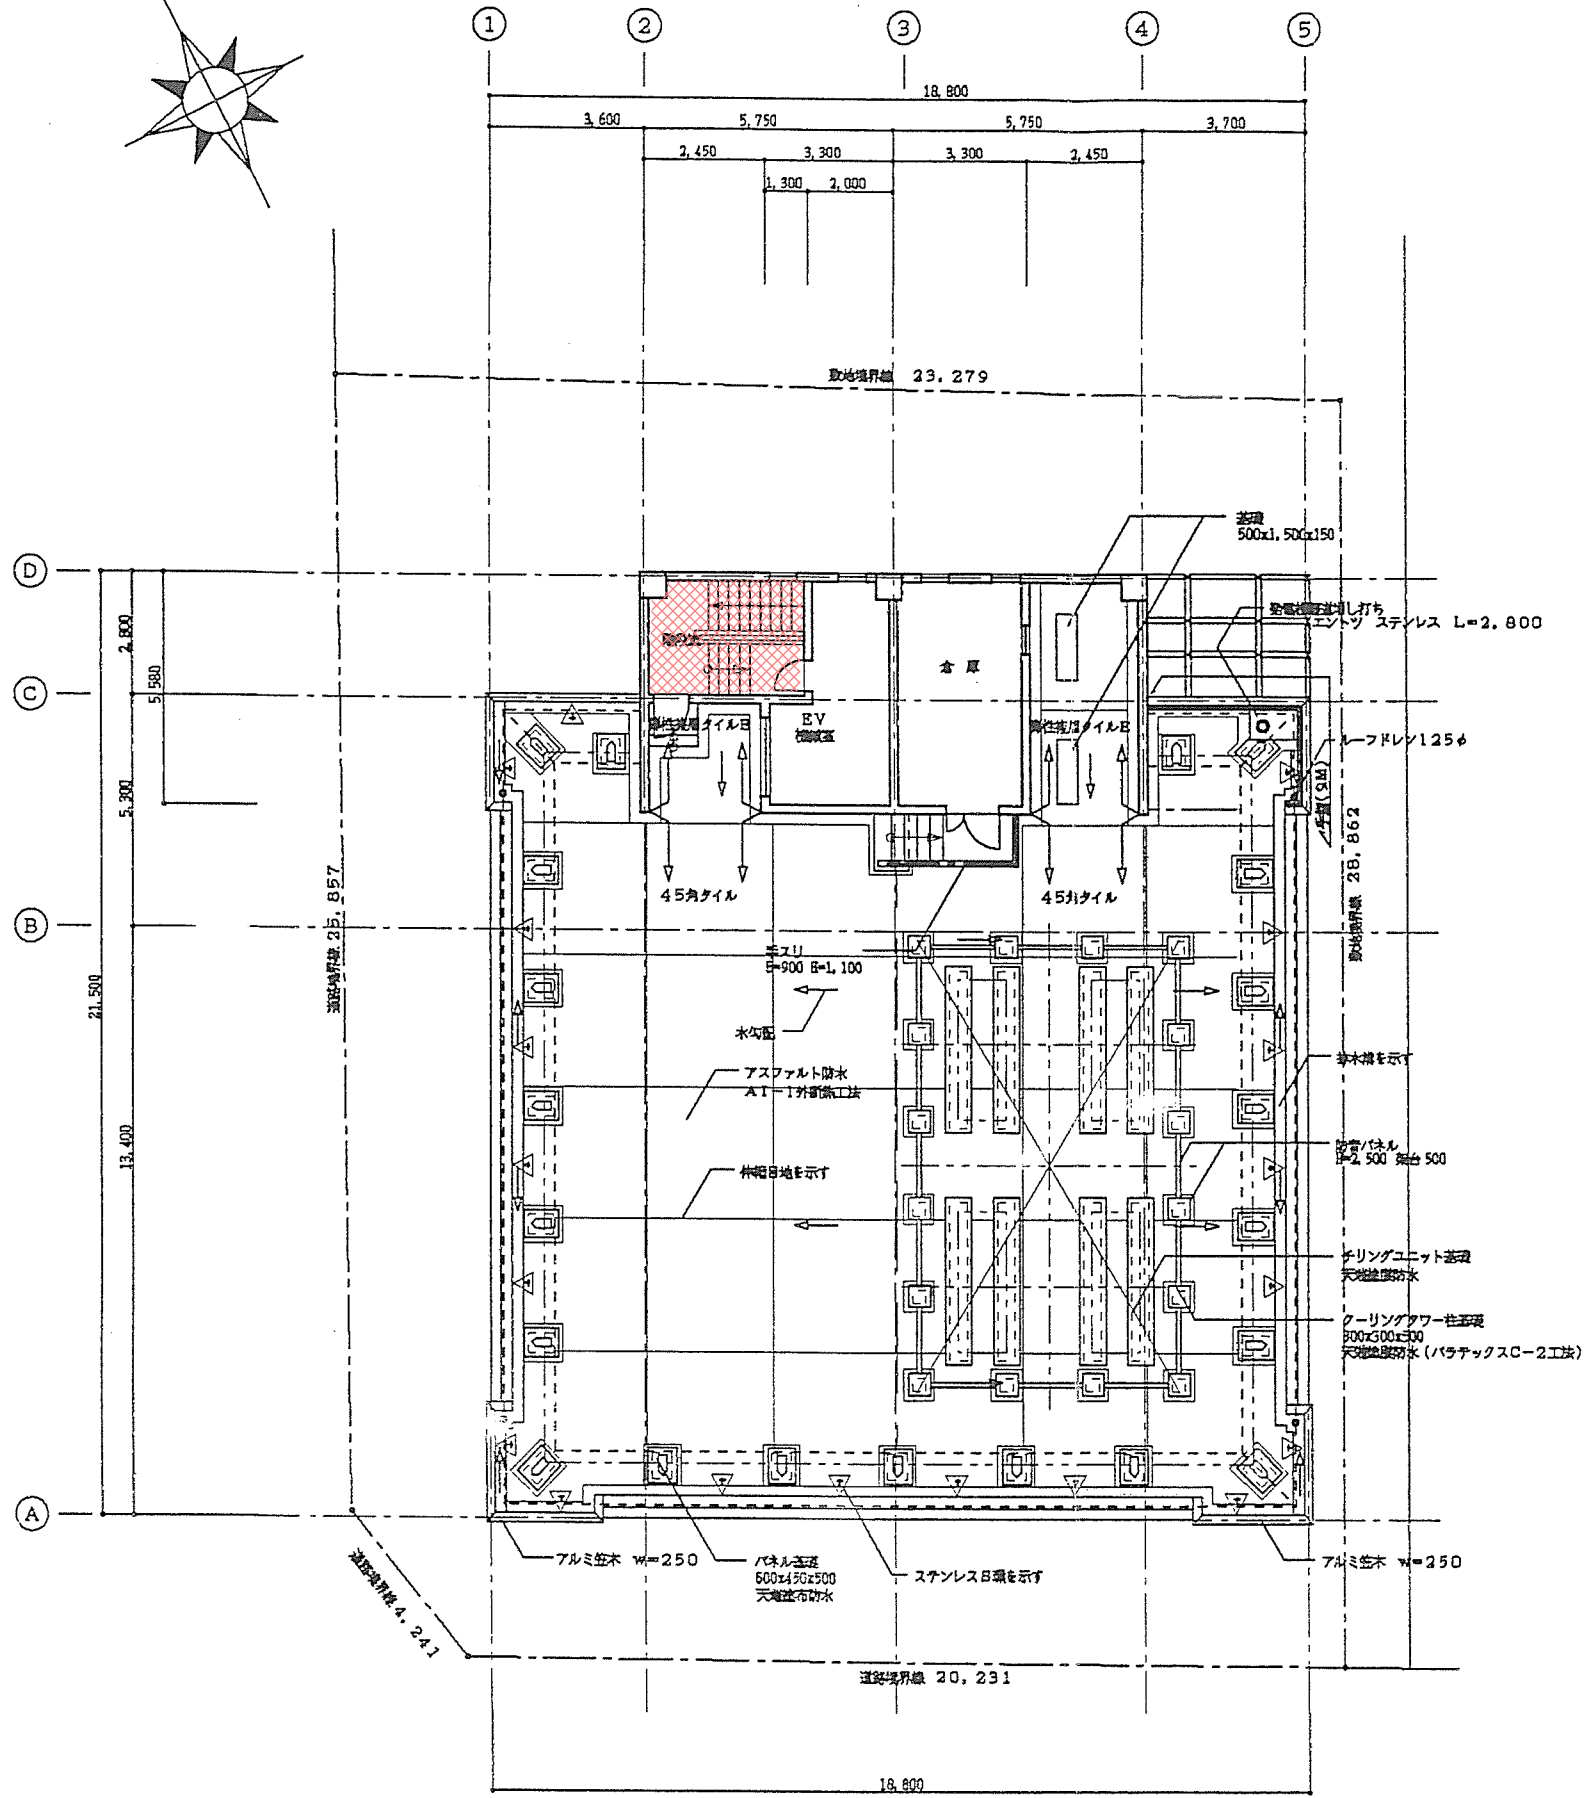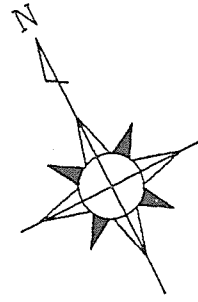

PH 階平面図