



11街区

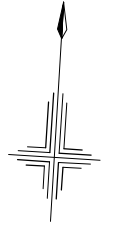

S = 1 / 500

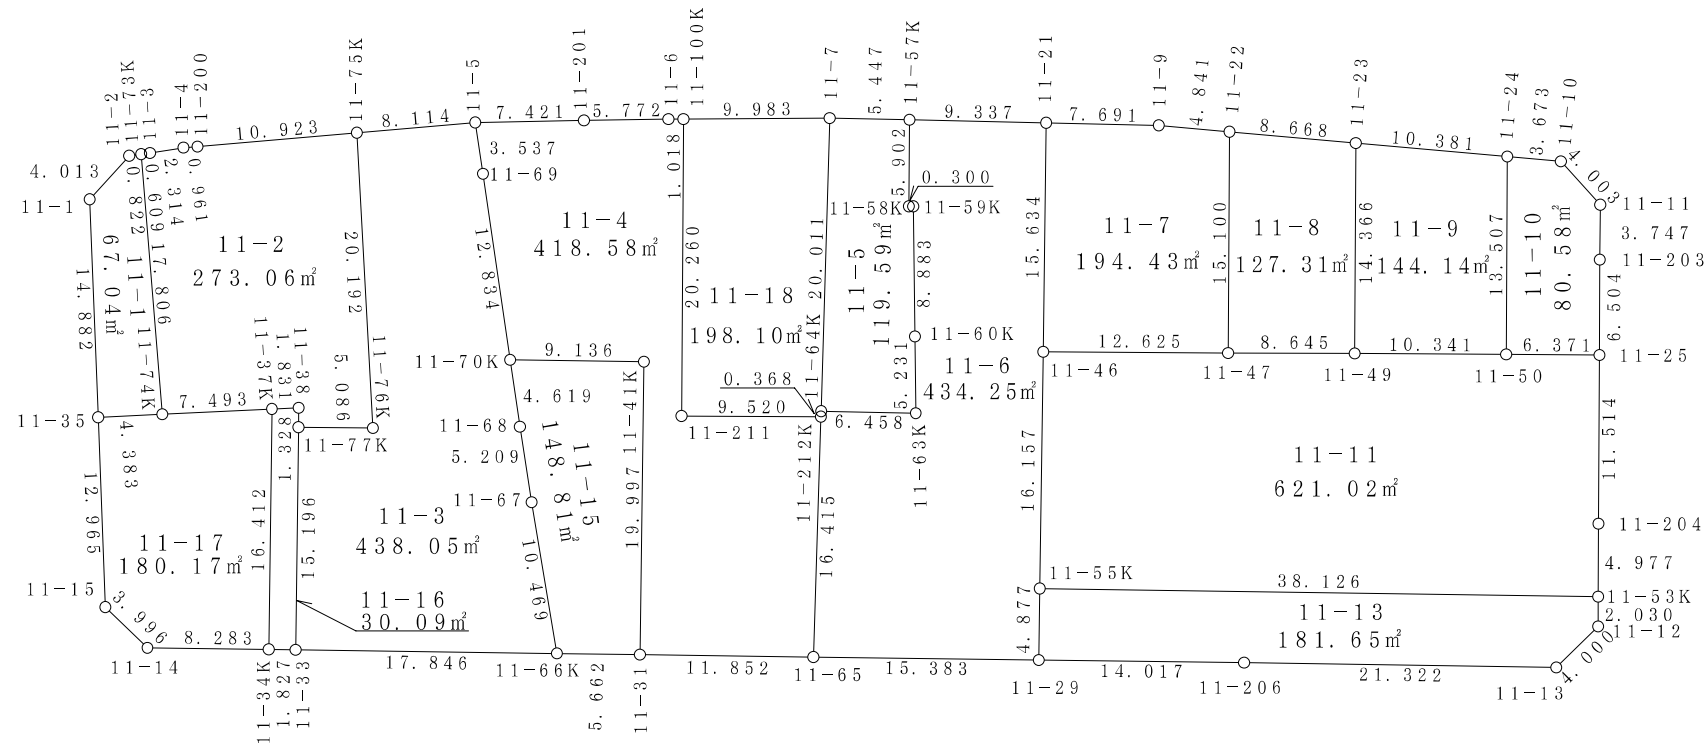

面積 (座標法) 計算書

地番 = 11-1

測点名	[1] X(i)	[2] X(i+1)-X(i-1)	[3] Y(i)	[4] Y(i+1)-Y(i-1)	[2]*[3]	[1]*[4]	方向角	夾角	距離
11-74K	-149511.753	-18.101	-38733.598	-1.829	701116.857398	273456.996237	263-46-41	271-56-24	4.383
11-35	-149512.228	14.333	-38737.955	-5.843	-555231.109015	873599.948204	354-16-10	270-29-29	14.882
11-1	-149497.420	17.940	-38739.441	1.023	-694985.571540	-152935.860660	38-41-52	224-25-42	4.013
11-2	-149494.288	3.293	-38736.932	3.315	-127560.717076	-495573.564720	78-42-13	220-00-21	0.822
11-73K	-149494.127	-17.465	-38736.126	3.334	676526.440590	-498413.419418	171-50-17	273-08-04	17.806
合計				倍面積 面積	-134.099643 67.04	134.099643 67.04			41.906

面積 (座標法) 計算書

地番 = 11-2

測点名	[1] X(i)	[2] X(i+1)-X(i-1)	[3] Y(i)	[4] Y(i+1)-Y(i-1)	[2]*[3]	[1]*[4]	方向角	夾角	距離
11-73K	-149494.127	17.746	-38736.126	-1.931	-687411.291996	288673.159237	78-38-05	266-47-48	0.609
11-3	-149494.007	0.622	-38735.529	2.856	-24093.499038	-426954.883992	77-28-16	178-50-11	2.314
11-4	-149493.505	0.631	-38733.270	3.211	-24440.693370	-480023.644555	82-16-59	184-48-43	0.961
11-200	-149493.376	1.738	-38732.318	11.756	-67316.768684	-1757444.128256	81-31-46	179-14-47	10.923
11-75K	-149491.767	-18.448	-38721.514	13.133	714334.490272	-1963275.376011	173-22-36	271-50-50	20.192
11-76K	-149511.824	-20.300	-38719.185	-2.751	785999.455500	411307.027824	267-15-41	273-53-05	5.086
11-77K	-149512.067	1.083	-38724.265	-5.144	-41938.378995	769090.072648	357-14-12	269-58-31	1.328
11-38	-149510.741	1.127	-38724.329	-1.884	-43642.318783	281678.236044	263-45-36	86-31-24	1.831
11-37K	-149510.940	-1.012	-38726.149	-9.269	39190.862788	1385816.902860	263-46-17	180-00-41	7.493
11-74K	-149511.753	16.813	-38733.598	-9.977	-651227.983174	1491678.759681	351-50-17	268-04-00	17.806
合計				倍面積 面積	-546.125480 273.06	546.125480 273.06			68.543

面積 (座標法) 計算書

地番 = 11-3

測点名	[1] X(i)	[2] X(i+1)-X(i-1)	[3] Y(i)	[4] Y(i+1)-Y(i-1)	[2]*[3]	[1]*[4]	方向角	夾角	距離
11-75K	-149491.767	21.248	-38721.514	5.697	-822754.729472	-851654.596599	81-33-34	268-10-58	8.114
11-5	-149490.576	-2.268	-38713.488	8.764	87802.190784	-1310135.408064	167-57-22	266-23-48	3.537
11-69	-149494.035	-16.021	-38712.750	3.364	620216.967750	-502897.933740	168-11-34	180-14-12	12.834
11-70K	-149506.597	-17.083	-38710.124	3.571	661285.048292	-533888.057887	168-11-38	180-00-04	4.619
11-68	-149511.118	-9.608	-38709.179	2.067	371917.791832	-309039.480906	167-33-43	179-22-05	5.209
11-67	-149516.205	-15.290	-38708.057	3.467	591846.191530	-518372.682735	167-03-22	179-29-39	10.469
11-66K	-149526.408	-11.041	-38705.712	-15.481	427349.766192	2314818.322248	267-18-31	280-15-09	17.846
11-33	-149527.246	14.341	-38723.538	-18.553	-555334.258458	2774178.995038	357-15-28	269-56-57	15.196
11-77K	-149512.067	15.422	-38724.265	4.353	-597205.614830	-650826.027651	87-15-41	270-00-13	5.086
11-76K	-149511.824	20.300	-38719.185	2.751	-785999.455500	-411307.027824	353-22-36	86-06-55	20.192
合計				倍面積 面積	-876.101880 438.05	876.101880 438.05			103.102

面積 (座標法) 計算書

地番 = 11-4

測点名	[1] X(i)	[2] X(i+1)-X(i-1)	[3] Y(i)	[4] Y(i+1)-Y(i-1)	[2]*[3]	[1]*[4]	方向角	夾角	距離
11-5	-149490.576	4.055	-38713.488	6.659	-156983.193840	-995457.745584	85-23-36	277-26-14	7.421
11-201	-149489.980	1.032	-38706.091	13.153	-39944.685912	-1966241.706940	85-40-06	180-16-30	5.772
11-6	-149489.544	0.503	-38700.335	6.772	-19466.268505	-1012343.191968	86-13-38	180-33-32	1.018
11-100K	-149489.477	-20.162	-38699.319	2.128	780255.669678	-318113.607056	176-51-13	270-37-35	20.260
11-211	-149509.706	-19.694	-38698.207	10.617	762122.488658	-1587344.548602	86-46-42	89-55-29	9.520
11-212K	-149509.171	-15.873	-38688.702	9.990	614105.766846	-1493596.618290	178-18-25	271-31-43	16.415
11-65	-149525.579	-16.971	-38688.217	-11.354	656577.730707	1697713.423966	267-16-39	268-58-14	11.852
11-31	-149526.142	19.412	-38700.056	-12.781	-751245.487072	1911093.620902	357-18-00	270-01-21	19.997
11-41K	-149506.167	19.545	-38700.998	-10.068	-756411.005910	1505228.089356	267-18-08	90-00-08	9.136
11-70K	-149506.597	12.132	-38710.124	-11.752	-469631.224368	1757001.527944	348-11-34	260-53-26	12.834
11-69	-149494.035	16.021	-38712.750	-3.364	-620216.967750	502897.933740	347-57-22	179-45-48	3.537
合計				倍面積 面積	-837.177468 418.58	837.177468 418.58			117.762

面積 (座標法) 計算書

地番 = 11-5

測点名	[1] X(i)	[2] X(i+1)-X(i-1)	[3] Y(i)	[4] Y(i+1)-Y(i-1)	[2]*[3]	[1]*[4]	方向角	夾角	距離
11-7	-149488.802	20.219	-38689.359	4.797	-782260.149621	-717097.783194	87-42-23	269-33-23	5.447
11-57K	-149488.584	-5.675	-38683.916	5.766	219531.223300	-861951.175344	176-51-46	269-09-23	5.902
11-58K	-149494.477	-5.880	-38683.593	0.623	227459.526840	-93135.059171	87-31-07	90-39-21	0.300
11-59K	-149494.464	-8.846	-38683.293	0.953	342192.409878	-142468.224192	175-47-04	268-15-57	8.883
11-60K	-149503.323	-14.076	-38682.640	1.033	544496.840640	-154436.932659	175-50-02	180-02-58	5.231
11-63K	-149508.540	-5.480	-38682.260	-6.073	211978.784800	907965.363420	267-39-58	271-49-56	6.458
11-64K	-149508.803	19.738	-38688.713	-7.099	-763637.817194	1061362.992497	358-09-00	270-29-02	20.011
合計				倍面積 面積	-239.181357 119.59	239.181357 119.59			52.232

面積 (座標法) 計算書

地番 = 11-6

測点名	[1] X(i)	[2] X(i+1)-X(i-1)	[3] Y(i)	[4] Y(i+1)-Y(i-1)	[2]*[3]	[1]*[4]	方向角	夾角	距離
11-57K	-149488.584	6.259	-38683.916	9.007	-242122.630244	-1346443.676088	87-45-13	270-53-27	9.337
11-21	-149488.218	-15.250	-38674.586	10.084	589787.436500	-1507439.190312	177-14-08	269-28-55	15.634
11-46	-149503.834	-31.755	-38673.832	1.507	1228087.535160	-225302.277838	177-19-43	180-05-35	16.157
11-55K	-149519.973	-21.011	-38673.079	0.980	812560.062869	-146529.573540	177-19-56	180-00-13	4.877
11-29	-149524.845	-5.606	-38672.852	-15.138	216800.008312	2263507.103610	267-15-54	269-55-58	15.383
11-65	-149525.579	15.674	-38688.217	-15.850	-606399.113258	2369980.427150	358-18-25	271-02-31	16.415
11-212K	-149509.171	16.776	-38688.702	-0.496	-649041.664752	74156.548816	358-17-16	179-58-51	0.368
11-64K	-149508.803	0.631	-38688.713	6.442	-24412.577903	-963135.708926	87-39-58	269-22-42	6.458
11-63K	-149508.540	5.480	-38682.260	6.073	-211978.784800	-907965.363420	355-50-02	88-10-04	5.231
11-60K	-149503.323	14.076	-38682.640	-1.033	-544496.840640	154436.932659	355-47-04	179-57-02	8.883
11-59K	-149494.464	8.846	-38683.293	-0.953	-342192.409878	142468.224192	267-31-07	91-44-03	0.300
11-58K	-149494.477	5.880	-38683.593	-0.623	-227459.526840	93135.059171	356-51-46	269-20-39	5.902
合計				倍面積 面積	-868.505474 434.25	868.505474 434.25			104.945

面積 (座標法) 計算書

地番 = 11-7

測点名	[1] X(i)	[2] X(i+1)-X(i-1)	[3] Y(i)	[4] Y(i+1)-Y(i-1)	[2]*[3]	[1]*[4]	方向角	夾角	距離
11-21	-149488.218	15.914	-38674.586	6.931	-615467.361604	-1036102.838958	87-46-46	270-32-38	7.691
11-9	-149487.920	0.155	-38666.901	12.524	-5993.369655	-1872186.710080	91-41-34	183-54-48	4.841
11-22	-149488.063	-15.220	-38662.062	5.675	588436.583640	-848344.757525	176-49-35	265-08-01	15.100
11-47	-149503.140	-15.771	-38661.226	-11.770	609726.195246	1759651.957800	266-50-56	270-01-21	12.625
11-46	-149503.834	14.922	-38673.832	-13.360	-577090.921104	1997371.222240	357-14-08	270-23-12	15.634
合計				倍面積 面積	-388.873477 194.43	388.873477 194.43			55.891

面積 (座標法) 計算書

地番 = 11-8

測点名	[1] X(i)	[2] X(i+1)-X(i-1)	[3] Y(i)	[4] Y(i+1)-Y(i-1)	[2]*[3]	[1]*[4]	方向角	夾角	距離
11-22	-149488.063	14.833	-38662.062	7.829	-573474.365646	-1170342.045227	91-36-47	274-47-12	8.668
11-23	-149488.307	-14.588	-38653.397	9.467	563875.755436	-1415205.802369	176-47-59	265-11-12	14.366
11-49	-149502.651	-14.833	-38652.595	-7.829	573333.941635	1170456.254679	266-45-26	269-57-27	8.645
11-47	-149503.140	14.588	-38661.226	-9.467	-563989.964888	1415346.226380	356-49-35	270-04-09	15.100
合計				倍面積 面積	-254.633463 127.31	254.633463 127.31			46.779

面積 (座標法) 計算書

地番 = 11-9

測点名	[1] X(i)	[2] X(i+1)-X(i-1)	[3] Y(i)	[4] Y(i+1)-Y(i-1)	[2]*[3]	[1]*[4]	方向角	夾角	距離
11-23	-149488.307	14.055	-38653.397	9.575	-543273.494835	-1431350.539525	91-35-43	274-47-44	10.381
11-24	-149488.596	-13.775	-38643.020	11.127	532307.600500	-1663359.607692	176-49-01	265-13-18	13.507
11-50	-149502.082	-14.055	-38642.270	-9.575	543117.104850	1431482.435150	266-50-44	270-01-43	10.341
11-49	-149502.651	13.775	-38652.595	-11.127	-532439.496125	1663515.997677	356-47-59	269-57-15	14.366
合計				倍面積 面積	-288.285610 144.14	288.285610 144.14			48.595

面積 (座標法) 計算書

地番 = 11-10

測点名	[1] X(i)	[2] X(i+1)-X(i-1)	[3] Y(i)	[4] Y(i+1)-Y(i-1)	[2]*[3]	[1]*[4]	方向角	夾角	距離
11-24	-149488.596	13.381	-38643.020	2.921	-517082.250620	-436656.188916	91-38-18	274-49-17	3.673
11-10	-149488.701	-2.897	-38639.349	6.539	111938.194053	-977506.615839	134-13-51	222-35-33	4.003
11-11	-149491.493	-6.534	-38636.481	3.067	252450.766854	-458490.409031	176-57-21	222-43-30	3.747
11-203	-149495.235	-10.235	-38636.282	0.572	395442.346270	-85511.274420	176-42-44	179-45-23	6.504
11-25	-149501.728	-6.847	-38635.909	-5.988	264540.068923	895216.347264	266-48-53	270-06-09	6.371
11-50	-149502.082	13.132	-38642.270	-7.111	-507450.289640	1063109.305102	356-49-01	270-00-08	13.507
合計				倍面積 面積	-161.164160 80.58	161.164160 80.58			37.805

面積 (座標法) 計算書

地番 = 11-11

測点名	[1] X(i)	[2] X(i+1)-X(i-1)	[3] Y(i)	[4] Y(i+1)-Y(i-1)	[2]*[3]	[1]*[4]	方向角	夾角	距離
11-55K	-149519.973	14.360	-38673.079	-38.837	-555345.414440	5806907.191401	357-19-43	270-00-11	16.157
11-46	-149503.834	16.833	-38673.832	11.853	-650996.614056	-1772068.944402	86-50-56	269-31-13	12.625
11-47	-149503.140	1.183	-38661.226	21.237	-45736.230358	-3174998.184180	86-45-26	179-54-30	8.645
11-49	-149502.651	1.058	-38652.595	18.956	-40894.445510	-2833972.252356	86-50-44	180-05-18	10.341
11-50	-149502.082	0.923	-38642.270	16.686	-35666.815210	-2494591.740252	86-48-53	179-58-09	6.371
11-25	-149501.728	-11.143	-38635.909	6.986	430519.933987	-1044419.071808	176-53-18	270-04-25	11.514
11-204	-149513.225	-16.466	-38635.284	0.914	636168.586344	-136655.087650	176-40-17	179-46-59	4.977
11-53K	-149518.194	-6.748	-38634.995	-37.795	260708.946260	5651040.142230	267-19-32	270-39-15	38.126
合計				倍面積 面積	-1242.052983 621.02	1242.052983 621.02			108.756

面積 (座標法) 計算書

地番 = 11-13

測点名	[1] X(i)	[2] X(i+1)-X(i-1)	[3] Y(i)	[4] Y(i+1)-Y(i-1)	[2]*[3]	[1]*[4]	方向角	夾角	距離
11-53K	-149518.194	-0.248	-38634.995	38.202	9581.478760	-5711894.047188	176-40-06	269-20-34	2.030
11-12	-149520.221	-5.002	-38634.877	-2.556	193251.654754	382173.684876	221-57-00	225-16-54	4.000
11-13	-149523.196	-3.948	-38637.551	-23.974	152541.051348	3584669.100904	267-23-04	225-26-04	21.322
11-206	-149524.169	-1.649	-38658.851	-35.301	63748.445299	5278352.689869	267-14-09	179-51-05	14.017
11-29	-149524.845	4.196	-38672.852	-14.228	-162271.286992	2127439.494660	357-19-56	270-05-47	4.877
11-55K	-149519.973	6.651	-38673.079	37.857	-257214.648429	-5660377.617861	87-19-32	269-59-36	38.126
合計				倍面積 面積	-363.305260 181.65	363.305260 181.65			84.372

面積 (座標法) 計算書

地番 = 11-15

測点名	[1] X(i)	[2] X(i+1)-X(i-1)	[3] Y(i)	[4] Y(i+1)-Y(i-1)	[2]*[3]	[1]*[4]	方向角	夾角	距離
11-41K	-149506.167	-19.545	-38700.998	10.068	756411.005910	-1505228.089356	177-18-00	269-59-52	19.997
11-31	-149526.142	-20.241	-38700.056	-4.714	783327.833496	704866.233388	267-18-27	270-00-27	5.662
11-66K	-149526.408	9.937	-38705.712	-8.001	-384618.660144	1196360.790408	347-03-22	259-44-55	10.469
11-67	-149516.205	15.290	-38708.057	-3.467	-591846.191530	518372.682735	347-33-43	180-30-21	5.209
11-68	-149511.118	9.608	-38709.179	-2.067	-371917.791832	309039.480906	348-11-38	180-37-55	4.619
11-70K	-149506.597	4.951	-38710.124	8.181	-191653.823924	-1223113.470057	87-18-08	279-06-30	9.136
合計				倍面積 面積	-297.628024 148.81	297.628024 148.81			55.092

面積 (座標法) 計算書

地番 = 11-16

測点名	[1] X(i)	[2] X(i+1)-X(i-1)	[3] Y(i)	[4] Y(i+1)-Y(i-1)	[2]*[3]	[1]*[4]	方向角	夾角	距離
11-37K	-149510.940	16.592	-38726.149	1.034	-642544.264208	-154594.311960	83-45-36	266-30-18	1.831
11-38	-149510.741	-1.127	-38724.329	1.884	43642.318783	-281678.236044	177-14-12	273-28-36	1.328
11-77K	-149512.067	-16.505	-38724.265	0.791	639143.993825	-118264.044997	177-15-28	180-01-16	15.196
11-33	-149527.246	-15.266	-38723.538	-1.098	591153.531108	164180.916108	267-16-15	270-00-47	1.827
11-34K	-149527.333	16.306	-38725.363	-2.611	-631455.769078	390415.866463	357-15-18	269-59-03	16.412
合計				倍面積 面積	-60.189570 30.09	60.189570 30.09			36.594

面積 (座標法) 計算書

地番 = 11-17

測点名	[1] X(i)	[2] X(i+1)-X(i-1)	[3] Y(i)	[4] Y(i+1)-Y(i-1)	[2]*[3]	[1]*[4]	方向角	夾角	距離
11-34K	-149527.333	-16.785	-38725.363	-7.488	650005.217955	1119660.669504	267-17-15	270-01-57	8.283
11-14	-149527.725	2.203	-38733.637	-11.313	-85330.202311	1691607.152925	310-29-38	223-12-23	3.996
11-15	-149525.130	15.497	-38736.676	-4.318	-600302.267972	645649.511340	354-20-19	223-50-41	12.965
11-35	-149512.228	13.377	-38737.955	3.078	-518197.624035	-460198.637784	83-46-41	269-26-22	4.383
11-74K	-149511.753	1.288	-38733.598	11.806	-49888.874224	-1765135.755918	83-46-17	179-59-36	7.493
11-37K	-149510.940	-15.580	-38726.149	8.235	603353.401420	-1231222.590900	177-15-18	273-29-01	16.412
合計				倍面積 面積	-360.349167 180.17	360.349167 180.17			53.532

面積 (座標法) 計算書

地番 = 11-18

測点名	[1] X(i)	[2] X(i+1)-X(i-1)	[3] Y(i)	[4] Y(i+1)-Y(i-1)	[2]*[3]	[1]*[4]	方向角	夾角	距離
11-100K	-149489.477	20.904	-38699.319	8.848	-808970.564376	-1322682.892496	86-07-23	269-16-10	9.983
11-7	-149488.802	-19.326	-38689.359	10.606	747710.552034	-1585478.234012	178-09-00	272-01-37	20.011
11-64K	-149508.803	-20.369	-38688.713	0.657	788050.395097	-98227.283571	178-17-16	180-08-16	0.368
11-212K	-149509.171	-0.903	-38688.702	-9.494	34935.897906	1419440.069474	266-46-42	268-29-26	9.520
11-211	-149509.706	19.694	-38698.207	-10.617	-762122.488658	1587344.548602	356-51-13	270-04-31	20.260
合計				倍面積 面積	-396.207997 198.10	396.207997 198.10			60.142