


画地原子一覽表用紙 (No. 6)

路 図

街区面積 = m²
 換地面積 =

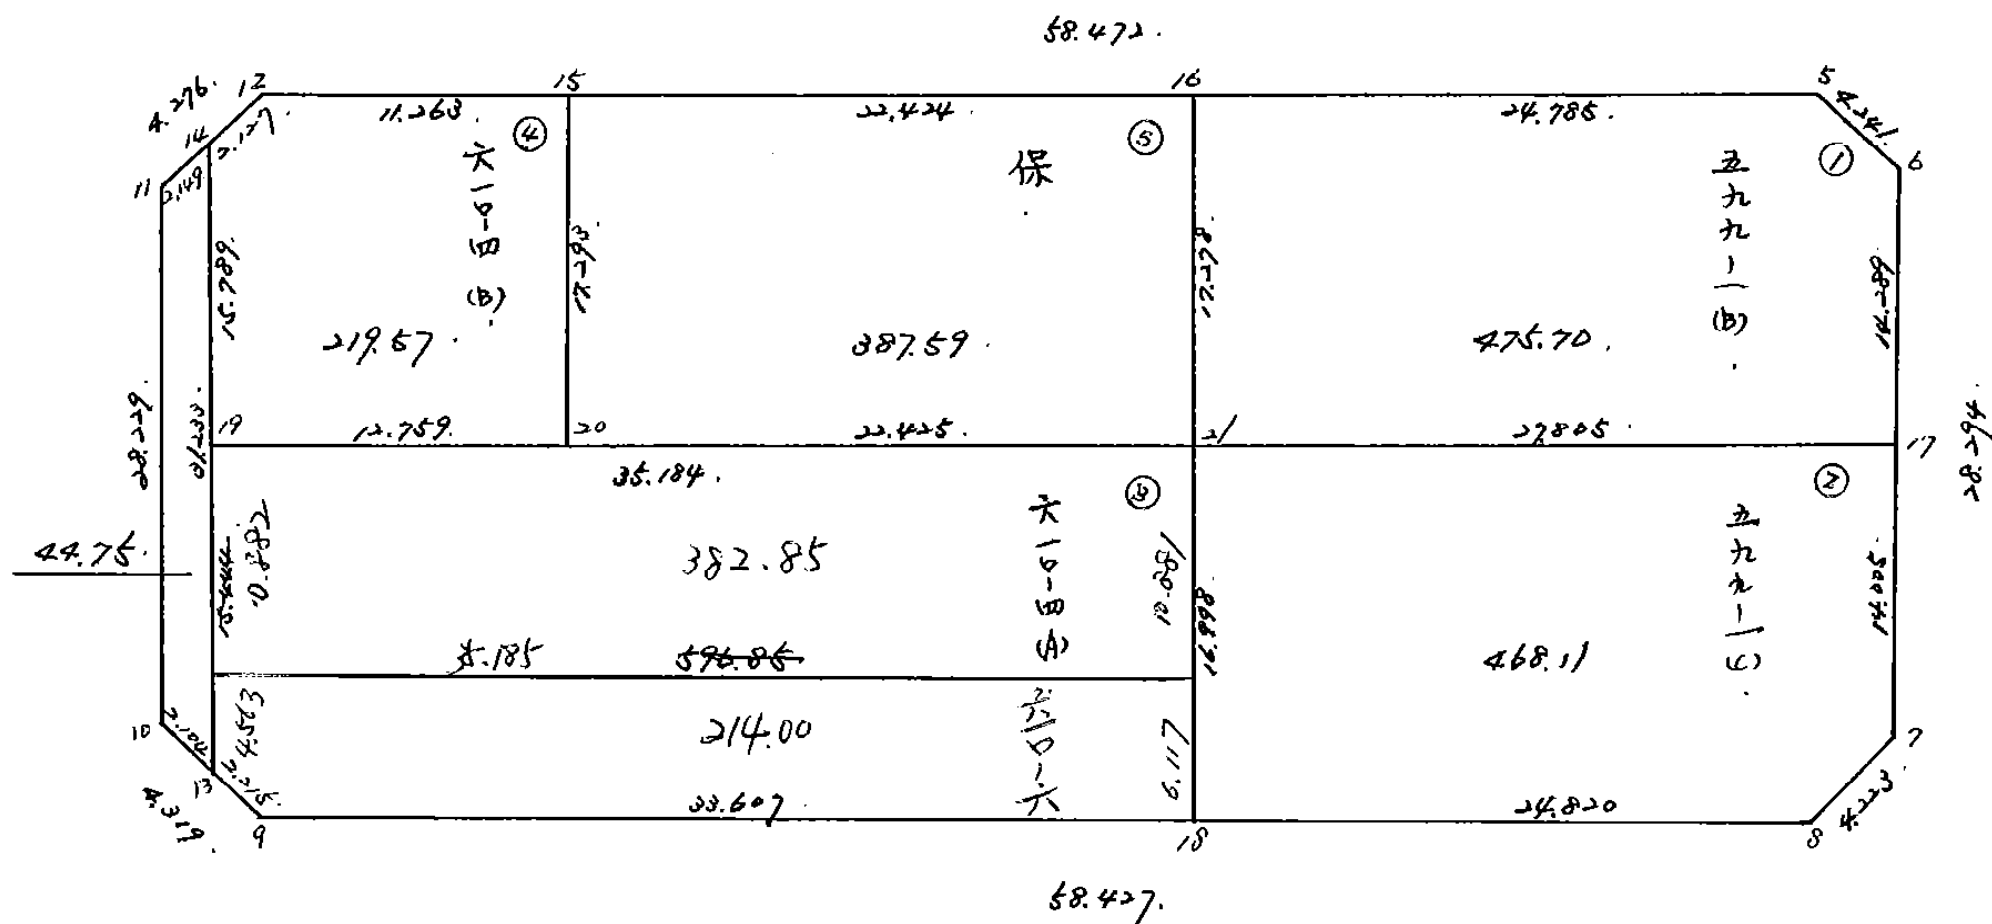

※ ※ 土 地 地 積 地 積 地 積 ※ ※

シウケイ ヒョウ

3 BLOCK

2192.604766

1 LOT

475.704762

2 LOT

468.114753

3 LOT

596.859726

4 LOT

219.575256

5 LOT

387.599640

スロ LOT

44.750308

} 382.85
214.00

ゴウケイ

2192.604445

0.000000

3 BLOCK

元NO. X ₀ , Y ₀ =	X	Y	(X-X ₀)(Y _{N-1} -Y ₀)	(X _{N-1} -X ₀)(Y-Y ₀)
5	-150384.037	-42668.928		
6	-150385.582	-42664.978	5898.996096	5460.556186
7	-150411.614	-42653.892	7252.454492	4612.185144
8	-150415.536	-42655.457	6226.466112	6189.777598
9	-150438.453	-42709.202	7678.188021	12616.762272
10	-150436.872	-42713.221	14946.696144	15675.787113
11	-150410.910	-42724.304	12557.341110	17013.737088
12	-150406.934	-42722.730	13292.323936	13611.984300
5	-150384.037	-42668.928	10313.861010	7370.746752
			78166.326921	82551.536453
			ハ イメセキ =	4385.209532
			メセキ =	2192.604766

1 LOT

元NO. X ₀ , Y ₀ =	X	Y	(X-X ₀)(Y _{N-1} -Y ₀)	(X _{N-1} -X ₀)(Y-Y ₀)
5	-150384.037	-42668.928		
6	-150385.582	-42664.978	5898.996096	5460.556186
17	-150398.729	-42659.379	6415.212962	5081.773578
21	-150409.635	-42684.956	6510.016665	8387.620924
16	-150393.742	-42691.733	7963.945352	10057.147455
5	-150384.037	-42668.928	7708.966121	6461.448576
			34497.137196	35448.546719
			ハ イメセキ =	951.409523
			メセキ =	475.704762

2 LOT

元NO. X ₀ , Y ₀ =	X	Y	(X-X ₀)(Y _{N-1} -Y ₀)	(X _{N-1} -X ₀)(Y-Y ₀)
17	-150398.729	-42659.379		
7	-150411.614	-42653.892	6627.527706	5320.703268
8	-150415.536	-42655.457	6226.466112	6189.777598
18	-150425.271	-42678.288	6947.153847	9045.082368
21	-150409.635	-42684.956	8583.104880	10642.523076
17	-150398.729	-42659.379	8387.620924	6510.016665
			36771.873469	37708.102975
			ハ イメセキ =	936.229506
			メセキ =	468.114753

3 LOT *2ヶ所分割*

元NO. X ₀ , Y ₀ =	X	Y	(X-X ₀) (YN-1-Y ₀)	(XN-1-X ₀) (Y-Y ₀)
	-150400.000	-42600.000		
18	-150425.271	-42678.288		
9	-150438.453	-42709.202	3010.408464	2759.643742
13	-150437.642	-42711.285	4110.581684	4278.396139
19	-150423.435	-42717.320	2607.448405	4416.159440
20	-150418.430	-42705.583	2162.207600	2474.337605
21	-150409.635	-42684.956	1017.292205	1565.739080
18	-150425.271	-42678.288	2146.923876	754.304880
			15054.861434	16248.580886
			Δイメジキ=	1173.719452
			Δセキ=	596.859784

4 LOT

元NO. X ₀ , Y ₀ =	X	Y	(X-X ₀) (YN-1-Y ₀)	(XN-1-X ₀) (Y-Y ₀)
	-150400.000	-42700.000		
15	-150402.523	-42712.366		
20	-150418.430	-42705.583	227.905380	14.085909
19	-150423.435	-42717.320	130.887605	319.207600
14	-150408.912	-42723.513	154.355840	551.027155
12	-150406.934	-42722.730	163.039142	202.569760
15	-150402.523	-42712.366	57.347790	85.745844
			733.485757	1172.636268
			Δイメジキ=	439.150511
			Δセキ=	219.575256

5 LOT

元NO. X ₀ , Y ₀ =	X	Y	(X-X ₀) (YN-1-Y ₀)	(XN-1-X ₀) (Y-Y ₀)
	-150300.000	-42600.000		
15	-150402.523	-42712.366		
16	-150393.742	-42691.733	10533.413572	9404.742359
21	-150409.635	-42684.956	10057.147455	7963.945352
20	-150418.430	-42705.583	10061.339080	11575.592205
15	-150402.523	-42712.366	10824.685909	13307.505380
			41476.586016	42251.785296
			Δイメジキ=	775.199280
			Δセキ=	387.599640

チハツ (610-4 (B))

** サビヨウ メンセキ セイカヒヨウ **

NO	ワコウ	X	Y	*DX*	Y * DX	ホウコウカク	ナイカク	ハチヨウ	ソクセン
12	()	-150406.934	-42722.730						
14	()	-150408.912	-42723.513	-16.501	704980.688013	201-35-47	135-18-32	2.127	12- 14
19	()	-150423.435	-42717.320	-9.518	406583.451760	156-54-19	90-00-00	15.788	14- 19
20	()	-150418.430	-42705.583	20.912	-893059.151696	66-54-19	90-00-02	12.760	19- 20
15	()	-150402.523	-42712.366	11.496	-491021.359536	336-54-21	90-02-21	17.293	20- 15
12	()	-150406.934	-42722.730	-6.389	272955.521970	246-56-42	134-39-05	11.264	15- 12
14	()	-150408.912	-42723.513						
				ハイツキ 2A	439.150511		540-00-00	59.232	
				メンセキ A	219.5752555	ツホラスク	66.4215		

チハツ (610-4 (A))

** サビヨウ メンセキ セイカヒヨウ **


NO	ワコウ	X	Y	*DX*	Y * DX	ホウコウカク	ナイカク	ハチヨウ	ソクセン
19	()	-150423.435	-42717.320						
30	()	-150433.445	-42713.053	3.791	-161925.183923	156-54-46	89-59-35	10.882 ✓	19- 30
31	()	-150419.644	-42680.688	23.810	-1016227.181280	66-54-21	90-00-00	35.185 ✓	30- 31
21	()	-150409.635	-42684.956	1.214	-51819.536584	336-54-21	90-00-06	10.881 ✓	31- 21
20	()	-150418.430	-42705.583	-13.800	589337.045400	246-54-27	179-59-52	22.424 ✓	21- 20
19	()	-150423.435	-42717.320	-15.015	641400.559800	246-54-19	90-00-27	12.760 ✓	20- 19
30	()	-150433.445	-42713.053						
				ハイツキ 2A	765.703413		540-00-00	92.132	
				メンセキ A	382.8517065 ✓	ツホラスク	115.8126		

家屋調査士の資料

チハツ (610-6)

** サ"ヒヨウ メンセキ セイカヒヨウ **

NO	ワコウ	X	Y	*DX*	Y * DX	棟高カク	タイカク	ハチヨウ	ソクセン
0	()	-150433.445	-42713.053						
13	()	-150437.642	-42711.263	-5.008	213898.005104	156-54-07	134-34-39	4.563 ✓	30- 13
9	()	-150438.453	-42709.202	12.371	-528355.537942	111-28-46	135-25-36	2.215 ✓	13- 9
18	()	-150425.271	-42678.288	18.809	-802735.918992	66-54-22	89-59-42	33.607 ✓	9- 18
31	()	-150419.644	-42680.688	-8.174	348871.943712	336-54-04	90-00-17	6.117 ✓	18- 31
30	()	-150433.445	-42713.053	-17.998	768749.527894	246-54-21	89-59-46	35.185 ✓	31- 30
13	()	-150437.642	-42711.263						
				ハ"イセキ 2A	428.019776		540-00-00	81.687	
				メンセキ A	214.009888 ✓	ツホ"スク	64.7379		
				ト"タル メンセキ	816.436850				

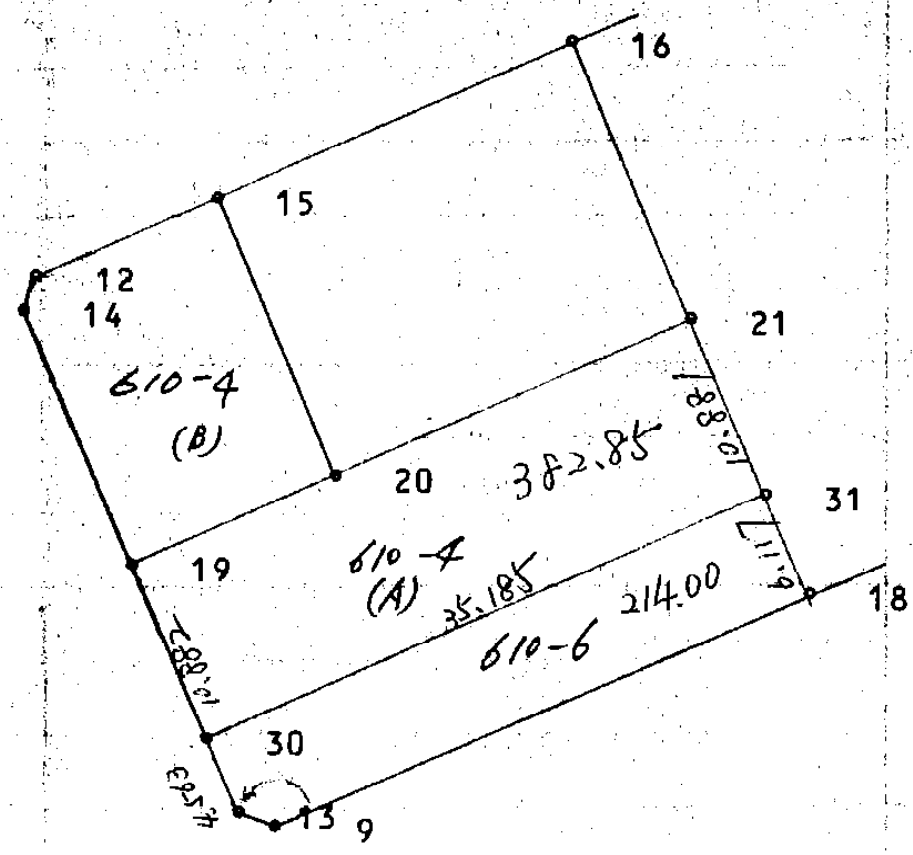

1:500

*** スリセキ ケイサシ ***

スリ LOT

元NO. X ₀ , Y ₀ ≡	X	Y	(X-X ₀) (Y _{N-1} -Y ₀)	(X _{N-1} -X ₀) (Y-Y ₀)
14	-150408.912	-42723.513		
13	-150437.642	-42711.263	885.076346	100.375856
10	-150436.872	-42713.221	415.289336	497.664882
11	-150410.910	-42724.304	144.241110	896.137088
14	-150408.912	-42723.513	216.597248	256.526830
			1661.204040	1750.704656
			ハイムセキ=	89.500616
			スリセキ=	44.750308