



## 6 ブロック



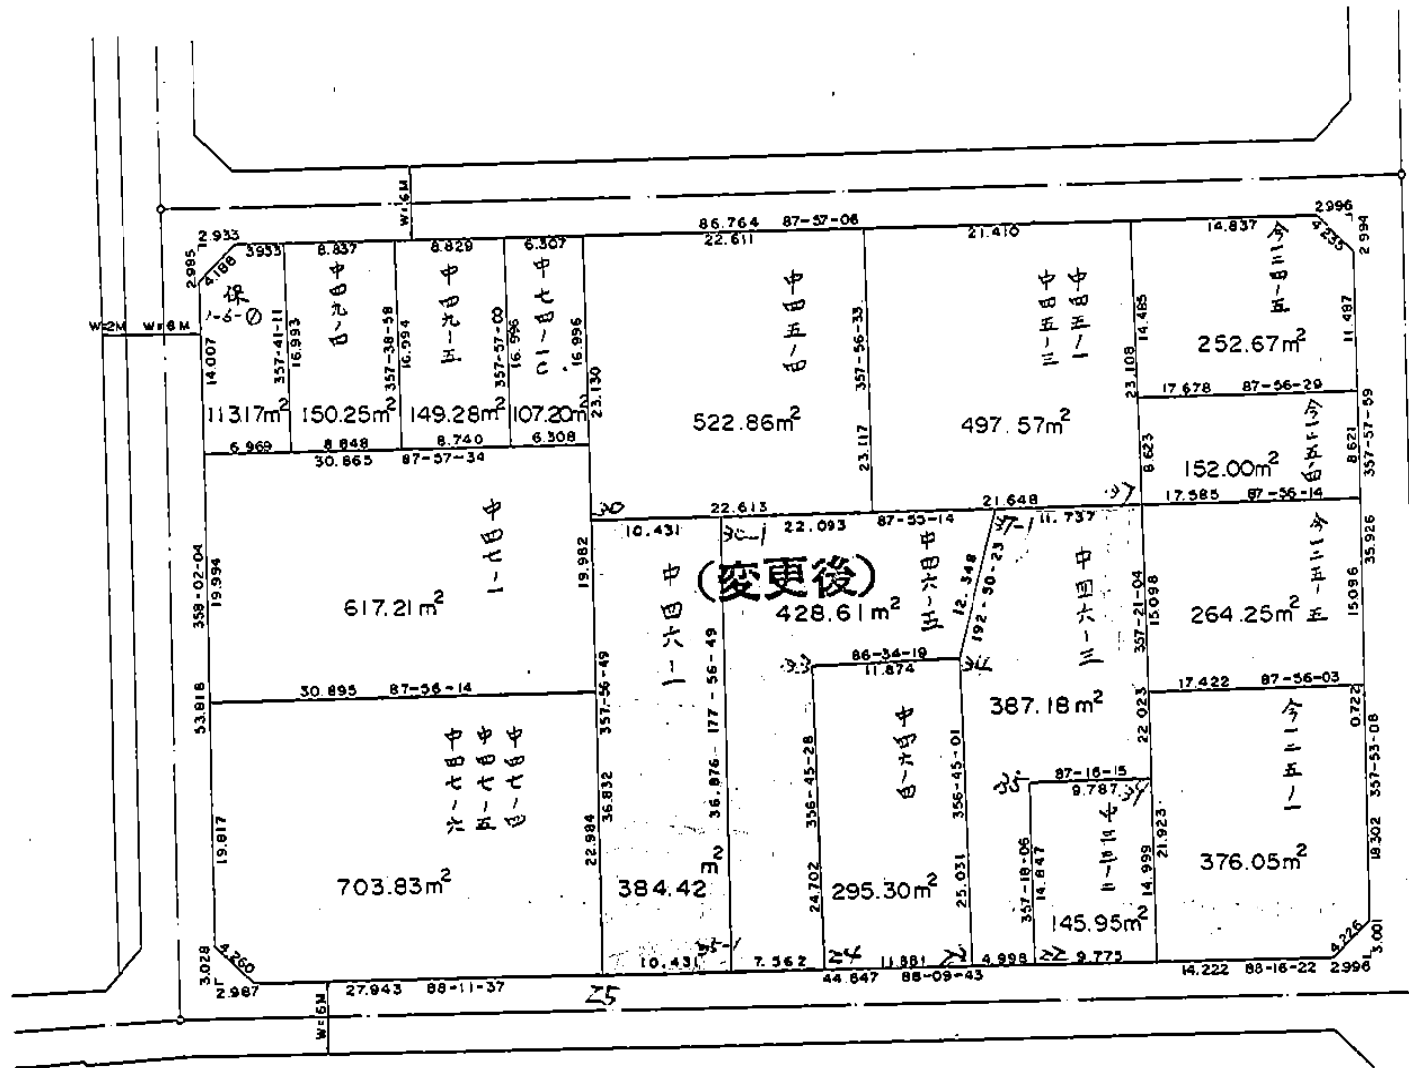

権利違による分筆

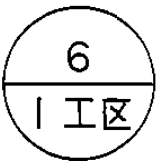

S=1:500



| 面積計算書  |             | 工区                  | ブロック                                  | 計算者                 | 精算者             | 備考              |
|--------|-------------|---------------------|---------------------------------------|---------------------|-----------------|-----------------|
|        |             | 1                   | 6                                     |                     |                 |                 |
| 点      | ①           | ②                   | ③                                     | ④                   | ② × ③           | ① × ④           |
|        | X           | $X_{n-1} - X_{n+1}$ | Y                                     | $Y_{n-1} - Y_{n+1}$ |                 |                 |
| 1-6-24 | -150388.437 | 24.905              | -40170.221                            | 6.161               | -1000439.354005 | -926543.160357  |
| 25-1   | -150388.680 | -36.609             | -40177.779                            | 8.879               | 1470868.311411  | -1335301.089720 |
| 30-1   | -150351.828 | -37.654             | -40179.100                            | -20.758             | 1512903.831400  | 3121003.245624  |
| 37-1   | -150351.026 | 11.237              | -40157.021                            | -19.335             | -451244.444977  | 2907037.087710  |
| 1-6-34 | -150363.065 | 12.749              | -40159.765                            | 14.597              | -511996.843985  | -2194849.659805 |
| 1-6-33 | -150363.775 | 25.372              | -40171.618                            | 10.456              | -1019234.291896 | -1572203.631400 |
| TOTAL  |             |                     |                                       |                     | 857.207948      | -857.207948     |
|        |             |                     |                                       | メロキ                 | 428.603974      |                 |
|        |             |                     | 全体 1200.21 - 384.42 - 387.18 = 428.61 |                     |                 |                 |
|        |             |                     |                                       |                     |                 |                 |
|        |             |                     |                                       |                     |                 |                 |
| 面積計算書  |              | 工<br>区                | 1           | ブ<br>ロ<br>ック          | 6            | 計<br>算<br>者   | ⊙ | 精<br>算<br>者 | 備<br>考 | 全体 |
|--------|--------------|-----------------------|-------------|-----------------------|--------------|---------------|---|-------------|--------|----|
| 点<br>名 | X ①          | $X_{n-1} - X_{n+1}$ ② | Y ③         | $Y_{n-1} - Y_{n+1}$ ④ | ② × ③        | ① × ④         |   |             |        |    |
|        | -150,000.000 |                       | -40,000.000 |                       |              |               |   |             |        |    |
| 1-6-1  | -389.895     | -2.051                | -216.134    | 31.019                | 443.290834   | -12094.153005 |   |             |        |    |
| 1-6-2  | -386.963     | -56.719               | -219.224    | 4.936                 | 12434.166056 | -1910.049368  |   |             |        |    |
| 1-6-5  | -333.176     | -56.875               | -221.070    | -0.983                | 12573.356250 | 327.512008    |   |             |        |    |
| 1-6-6  | -330.088     | -6.189                | -218.241    | -89.538               | 1350.693549  | 29555.419344  |   |             |        |    |
| 1-6-13 | -326.987     | -0.216                | -131.532    | -89.809               | 28.410912    | 29366.375483  |   |             |        |    |
| 1-6-14 | -329.872     | 38.788                | -128.432    | -4.375                | -4981.620416 | 1443.190000   |   |             |        |    |
| 1-6-18 | -365.775     | 54.192                | -127.157    | -1.950                | -6890.892144 | 713.261250    |   |             |        |    |
| 1-6-19 | -384.064     | 21.378                | -126.482    | 2.209                 | -2703.932196 | -848.397376   |   |             |        |    |
| 1-6-20 | -387.153     | 3.518                 | -129.366    | 17.099                | -455.109588  | -6619.929147  |   |             |        |    |
| 1-6-21 | -387.582     | 1.861                 | -143.581    | 58.839                | -267.204241  | -22804.937298 |   |             |        |    |
| 1-6-25 | -389.014     | 2.313                 | -188.205    | 72.553                | -435.318165  | -28224.132742 |   |             |        |    |
|        |              |                       |             |                       |              |               |   |             |        |    |
|        |              |                       |             | 倍面積                   | 11095.840851 | 11095.840851  |   |             |        |    |

| 面積計算書  |              | 工区                    | 1           | ブロック                  | 6              | 計算者             | ⑤ | 精算者 | 備考 |
|--------|--------------|-----------------------|-------------|-----------------------|----------------|-----------------|---|-----|----|
| 点名     | X ①          | $X_{n-1} - X_{n+1}$ ② | Y ③         | $Y_{n-1} - Y_{n+1}$ ④ | ② × ③          | ① × ④           |   |     |    |
| 1-6-1  | -150,389.895 | -2.051                | -40,216.134 | 31.019                | 82483.290834   | -4664944.153000 |   |     |    |
| 1-6-2  | -150,386.963 | -22.738               | -40,219.224 | 3.769                 | 914504.715312  | -566808.463547  |   |     |    |
| 1-6-3  | -150,367.157 | -20.918               | -40,219.903 | -30.196               | 841319.930954  | 4540486.672770  |   |     |    |
| 1-6-31 | -150,366.045 | 21.857                | -40,189.028 | -31.698               | -878411.584996 | 4766302.894410  |   |     |    |
| 1-6-25 | -150,389.014 | 23.850                | -40,188.205 | 27.106                | -958488.689250 | -4076444.613480 |   |     |    |
|        |              |                       |             |                       |                |                 |   |     |    |
|        |              |                       |             | 倍面積                   | 1407.662854    | 1407.662847     |   |     |    |
|        |              |                       |             | 1/2                   | 703.831427     |                 |   |     |    |
|        |              |                       |             |                       |                |                 |   |     |    |
|        |              |                       |             |                       |                |                 |   |     |    |
中47-4・中47-5  
中47-6




| 面積計算書  |              | 工区                    | 1           | ブロック                  | 6              | 計算者             | 精算者 | 備考 |
|--------|--------------|-----------------------|-------------|-----------------------|----------------|-----------------|-----|----|
| 点名     | X ①          | $X_{n-1} - X_{n+1}$ ② | Y ③         | $Y_{n-1} - Y_{n+1}$ ④ | ② × ③          | ① × ④           |     |    |
| 1-6-3  | -150,367.157 | -18.870               | -40,219.903 | 31.561                | 758949.569610  | -4745737.842070 |     |    |
| 1-6-4  | -150,347.175 | -21.081               | -40,220.589 | -30.159               | 847890.236709  | 4534320.450820  |     |    |
| 1-6-29 | -150,346.076 | 18.870                | -40,189.744 | -31.561               | -758380.469280 | 4745072.504630  |     |    |
| 1-6-31 | -150,366.045 | 21.081                | -40,189.028 | 30.159                | -847224.899268 | -4534889.551150 |     |    |
|        |              |                       |             | 倍面積                   | 1234.437771    | 1234.437770     |     |    |
|        |              |                       |             | 1/2                   | 617.218885     |                 |     |    |
|        |              |                       |             |                       |                |                 |     |    |
|        |              |                       |             |                       |                |                 |     |    |
中 47-1




| 面積計算書  |              | 工区                    | 1           | ブロック                  | 6              | 計算者             |  | 精算者 | 備考 |
|--------|--------------|-----------------------|-------------|-----------------------|----------------|-----------------|---|-----|----|
| 点名     | X ①          | $X_{n-1} - X_{n+1}$ ② | Y ③         | $Y_{n-1} - Y_{n+1}$ ④ | ② × ③          | ① × ④           |   |     |    |
| 1-6-7  | -150,329.948 | -17.295               | -40,214.310 | -8.145                | 695506.491450  | 1224437.426460  |   |     |    |
| 1-6-8  | -150,329.632 | 16.664                | -40,205.479 | -9.528                | -669984.102056 | 1432340.733690  |   |     |    |
| 1-6-27 | -150,346.612 | 17.295                | -40,204.782 | 8.145                 | -695341.704690 | -1224573.154740 |   |     |    |
| 1-6-26 | -150,346.927 | -16.664               | -40,213.624 | 9.528                 | 670119.830336  | -1432505.520450 |   |     |    |
|        |              |                       |             |                       |                |                 |   |     |    |
|        |              |                       |             | 倍面積                   | 300.515040     | 300.515040      |   |     |    |
|        |              |                       |             | 1/2                   | 150.257520     |                 |   |     |    |
|        |              |                       |             |                       |                |                 |   |     |    |
|        |              |                       |             |                       |                |                 |   |     |    |
中 49-4

| 面積計算書  |              | 工区                    | 1           | ブロック                  | 6              | 計算者             |  | 精算者 | 備考 |
|--------|--------------|-----------------------|-------------|-----------------------|----------------|-----------------|---|-----|----|
| 点名     | X ①          | $X_{n-1} - X_{n+1}$ ② | Y ③         | $Y_{n-1} - Y_{n+1}$ ④ | ② × ③          | ① × ④           |   |     |    |
| 1-6-8  | -150,329.632 | -17.296               | -40,205.479 | -8.126                | 695393.964784  | 1221578.589630  |   |     |    |
| 1-6-9  | -150,329.316 | 16.669                | -40,196.656 | -9.431                | -670038.058864 | 1417755.779190  |   |     |    |
| 1-6-28 | -150,346.301 | 17.296                | -40,196.048 | 8.126                 | -695230.846208 | -1221714.041920 |   |     |    |
| 1-6-27 | -150,346.612 | -16.669               | -40,204.782 | 9.431                 | 670173.511158  | -1417918.897770 |   |     |    |
|        |              |                       |             |                       |                |                 |   |     |    |
|        |              |                       |             | 倍面積                   | 298.570870     | 298.570870      |   |     |    |
|        |              |                       |             | 1/2                   | 149.285435     |                 |   |     |    |
|        |              |                       |             |                       |                |                 |   |     |    |
|        |              |                       |             |                       |                |                 |   |     |    |
中 49-5

| 面積計算書  |              | 工区                    | 1           | ブロック                  | 6              | 計算者             |  | 精算者 | 備考 |
|--------|--------------|-----------------------|-------------|-----------------------|----------------|-----------------|---|-----|----|
| 点名     | X ①          | $X_{n-1} - X_{n+1}$ ② | Y ③         | $Y_{n-1} - Y_{n+1}$ ④ | ② × ③          | ① × ④           |   |     |    |
| 1-6-9  | -150,329.316 | -17.210               | -40,196.656 | -5.695                | 691784.449760  | 856125.454620   |   |     |    |
| 1-6-10 | -150,329.091 | 16.760                | -40,190.353 | -6.912                | -673590.316280 | 1039074.676990  |   |     |    |
| 1-6-29 | -150,346.076 | 17.210                | -40,189.744 | 5.695                 | -691665.494240 | -856220.902820  |   |     |    |
| 1-6-28 | -150,346.301 | -16.760               | -40,196.048 | 6.912                 | 673685.764480  | -1039193.632510 |   |     |    |
|        |              |                       |             |                       |                |                 |   |     |    |
|        |              |                       |             | 倍面積                   | 214.403720     | 214.403720      |   |     |    |
|        |              |                       |             | 1/2                   | 107.201860     |                 |   |     |    |
|        |              |                       |             |                       |                |                 |   |     |    |
|        |              |                       |             |                       |                |                 |   |     |    |
申 74-1 c













| 面積計算書  |              | 工区                    | 1           | ブロック                  | 6              | 計算者             |  | 精算者 | 備考 |
|--------|--------------|-----------------------|-------------|-----------------------|----------------|-----------------|---|-----|----|
| 点名     | X ①          | $X_{n-1} - X_{n+1}$ ② | Y ③         | $Y_{n-1} - Y_{n+1}$ ④ | ② × ③          | ① × ④           |   |     |    |
| 1-6-16 | -150,349.967 | 14.454                | -40,127.718 | -18.109               | -580006.035972 | 2722687.552400  |   |     |    |
| 1-6-17 | -150,365.054 | 15.715                | -40,127.183 | 16.876                | -630598.680845 | -2537560.651300 |   |     |    |
| 1-6-38 | -150,365.682 | -14.454               | -40,144.594 | 18.109                | 580249.961676  | -2722972.135330 |   |     |    |
| 1-6-37 | -150,350.600 | -15.715               | -40,145.292 | -16.876               | 630883.263780  | 2537316.725600  |   |     |    |
|        |              |                       |             |                       |                |                 |   |     |    |
|        |              |                       |             | 倍面積                   | 528.508639     | 528.508630      |   |     |    |
|        |              |                       |             | 1/2                   | 264.254319     |                 |   |     |    |
|        |              |                       |             |                       |                |                 |   |     |    |
|        |              |                       |             |                       |                |                 |   |     |    |
今 125-5





| 面積計算書  |              | 工区                    | 1           | ブロック                  | 6               | 計算者             |  | 積算者 | 備考 |
|--------|--------------|-----------------------|-------------|-----------------------|-----------------|-----------------|---|-----|----|
| 点名     | X ①          | $X_{n-1} - X_{n+1}$ ② | Y ③         | $Y_{n-1} - Y_{n+1}$ ④ | ② × ③           | ① × ④           |   |     |    |
| 1-6-22 | -150,387.896 | 14.991                | -40,153.351 | 4.296                 | -601938.884841  | -646066.401216  |   |     |    |
| 1-6-23 | -150,388.056 | -24.831               | -40,158.346 | 6.414                 | 997171.889526   | -964588.991184  |   |     |    |
| 1-6-34 | -150,363.065 | -24.281               | -40,159.765 | 13.272                | 975119.253965   | -1995618.598680 |   |     |    |
| 1-6-33 | -150,363.775 | 25.372                | -40,171.618 | 10.456                | -1019234.291890 | -1572203.631400 |   |     |    |
| 1-6-24 | -150,388.437 | 25.239                | -40,170.221 | 16.587                | -1013856.207810 | -2494493.004510 |   |     |    |
| 1-6-25 | -150,389.014 | -36.231               | -40,188.205 | 19.303                | 1456058.855350  | -2902959.137240 |   |     |    |
| 1-6-30 | -150,352.206 | -38.414               | -40,189.524 | -42.913               | 1543840.374930  | 6452064.216070  |   |     |    |
| 1-6-37 | -150,350.600 | 20.393                | -40,145.292 | -45.250               | -818682.939756  | 6803364.650000  |   |     |    |
| 1-6-39 | -150,372.599 | 22.465                | -40,144.274 | 8.758                 | -901841.115410  | -1316963.222040 |   |     |    |
| 1-6-35 | -150,373.065 | 15.297                | -40,154.050 | 9.077                 | -614236.502850  | -1364936.311000 |   |     |    |
|        |              |                       |             |                       |                 |                 |   |     |    |
|        |              |                       |             |                       | 倍面積             | 2400.431214     | 2400.431200   |     |    |
|        |              |                       |             |                       | 1/2             | 1200.215607     |   |     |    |
|        |              |                       |             |                       |                 |                 |   |     |    |

中46-1・中46-3  
中46-5



