

街区略図

工区


ブロック

5)

記入者

点検者

L = 119.103 /  
65-37-31

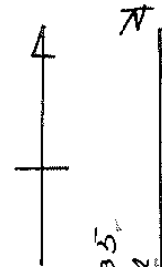

L = 37.835 /  
335-40-04  
34.835

$\pi^2$   
4493.64

34.772 /  
135-39-16  
L = 37.772 /

3.000 /  
290-38-41 /  
4.220 /  
3.000

113.112 /  
245-35-42 /  
L = 119.112 /

3.000 /  
200-37-15 /  
4.220 /  
3.000

# 面積計算書

工区 \_\_\_\_\_ ブロック 58 計算者 \_\_\_\_\_ 縮算者 \_\_\_\_\_ 備考 \_\_\_\_\_

| 点   | ①               | ②                 | ③                                  | ④              | ⑤                           | ⑥                                  | ③ × ⑤                              |             | ② × ⑥        |              |
|-----|-----------------|-------------------|------------------------------------|----------------|-----------------------------|------------------------------------|------------------------------------|-------------|--------------|--------------|
|     | X               | X-(定数)            | X <sub>n-1</sub> -X <sub>n+1</sub> | Y              | Y-(定数)                      | Y <sub>n-1</sub> -Y <sub>n+1</sub> | +                                  | -           | +            | -            |
| I   | -148<br>802.451 | -148.900<br>2.451 | -14.741                            | -3P<br>674.3P6 | -3P.650<br>24.3P6           | -124.058                           | 38P.621436                         |             | 304.066158   |              |
| II  | 836.864         | 26.864            | +83.628                            | 659.825        | 8.825                       | +92.8P8                            |                                    | 738.017100  |              | 3424.5P1872  |
| III | 886.07P         | 86.07P            | +14.741                            | 767.2P4        | 117.2P4                     | +124.058                           |                                    | 172P.030854 |              | 10678.788582 |
| IV  | 851.605         | 51.605            | -83.628                            | 782.883        | 132.883                     | -92.8P8                            | 1112.73P524                        |             | 4794.0012P0  |              |
|     |                 |                   |                                    |                |                             |                                    | 11472.360P60                       |             | 2467.067P54  |              |
|     |                 |                   |                                    |                |                             |                                    | 50P8.067448                        |             | 14103.380654 |              |
|     |                 |                   |                                    |                |                             |                                    | P005.313006                        |             | P005.313006  |              |
|     |                 |                   |                                    |                |                             |                                    | $\times \frac{1}{2} = 4502.656503$ |             |              |              |
|     |                 |                   |                                    |                |                             |                                    | $= 4502.65$                        |             |              |              |
|     |                 |                   |                                    | PIBTP<br>II    | II                          |                                    |                                    |             |              |              |
|     |                 |                   |                                    | 4502.65        | $(4.50 + 4.50) \times 9.00$ |                                    | 44P3.65                            |             |              |              |

# 面地計算

画地略図


工区

ブロック


53

記入者

点検者

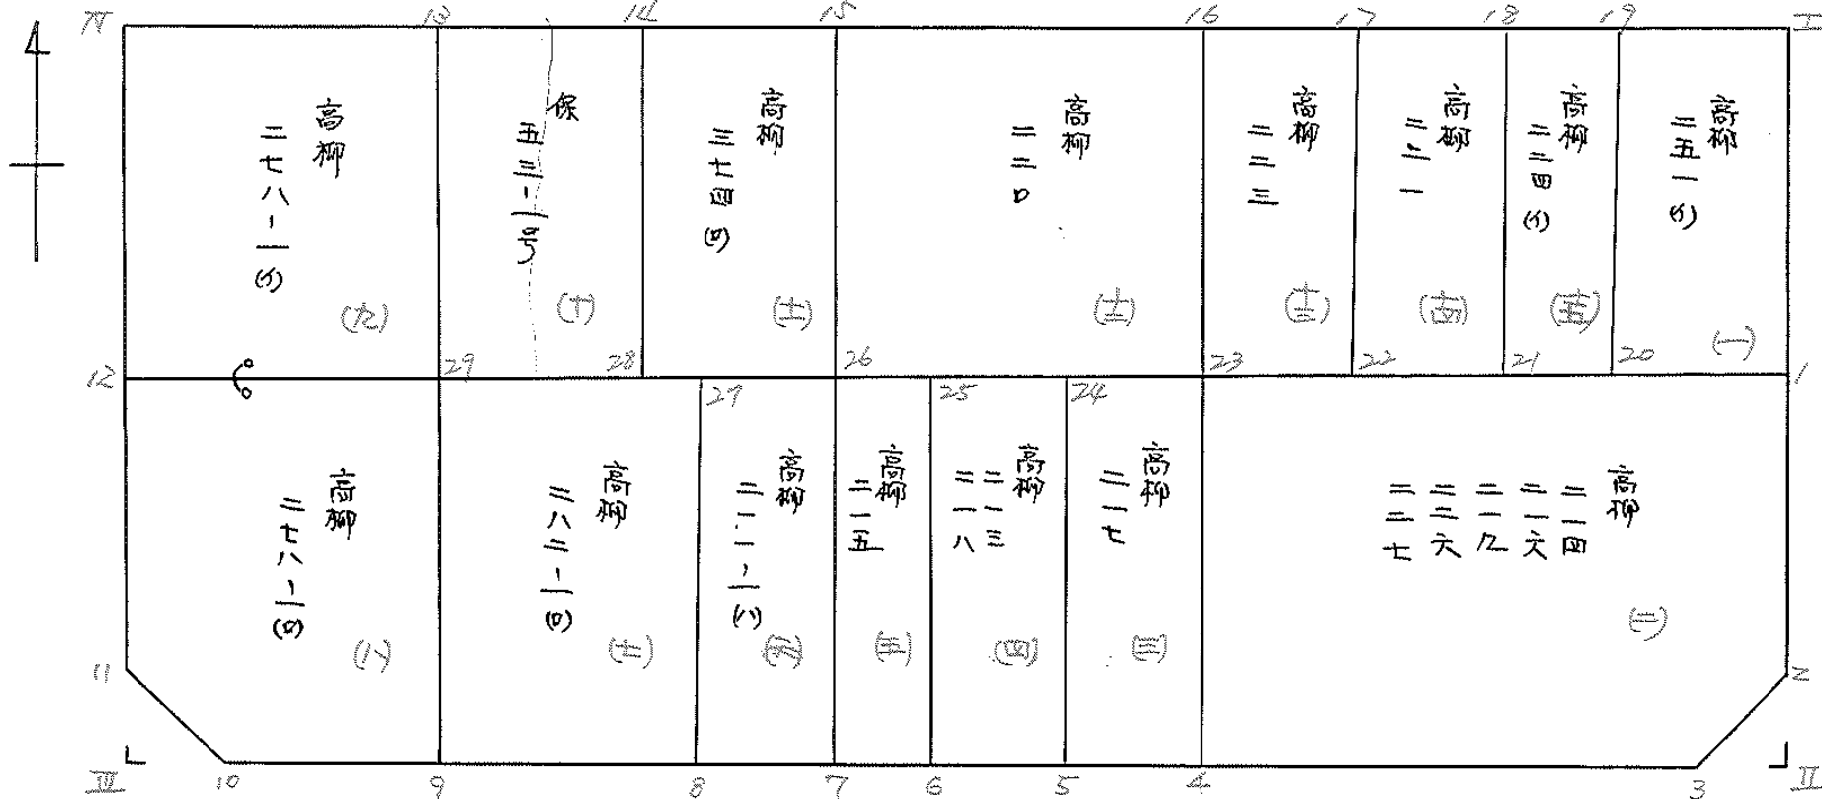

BN0.53

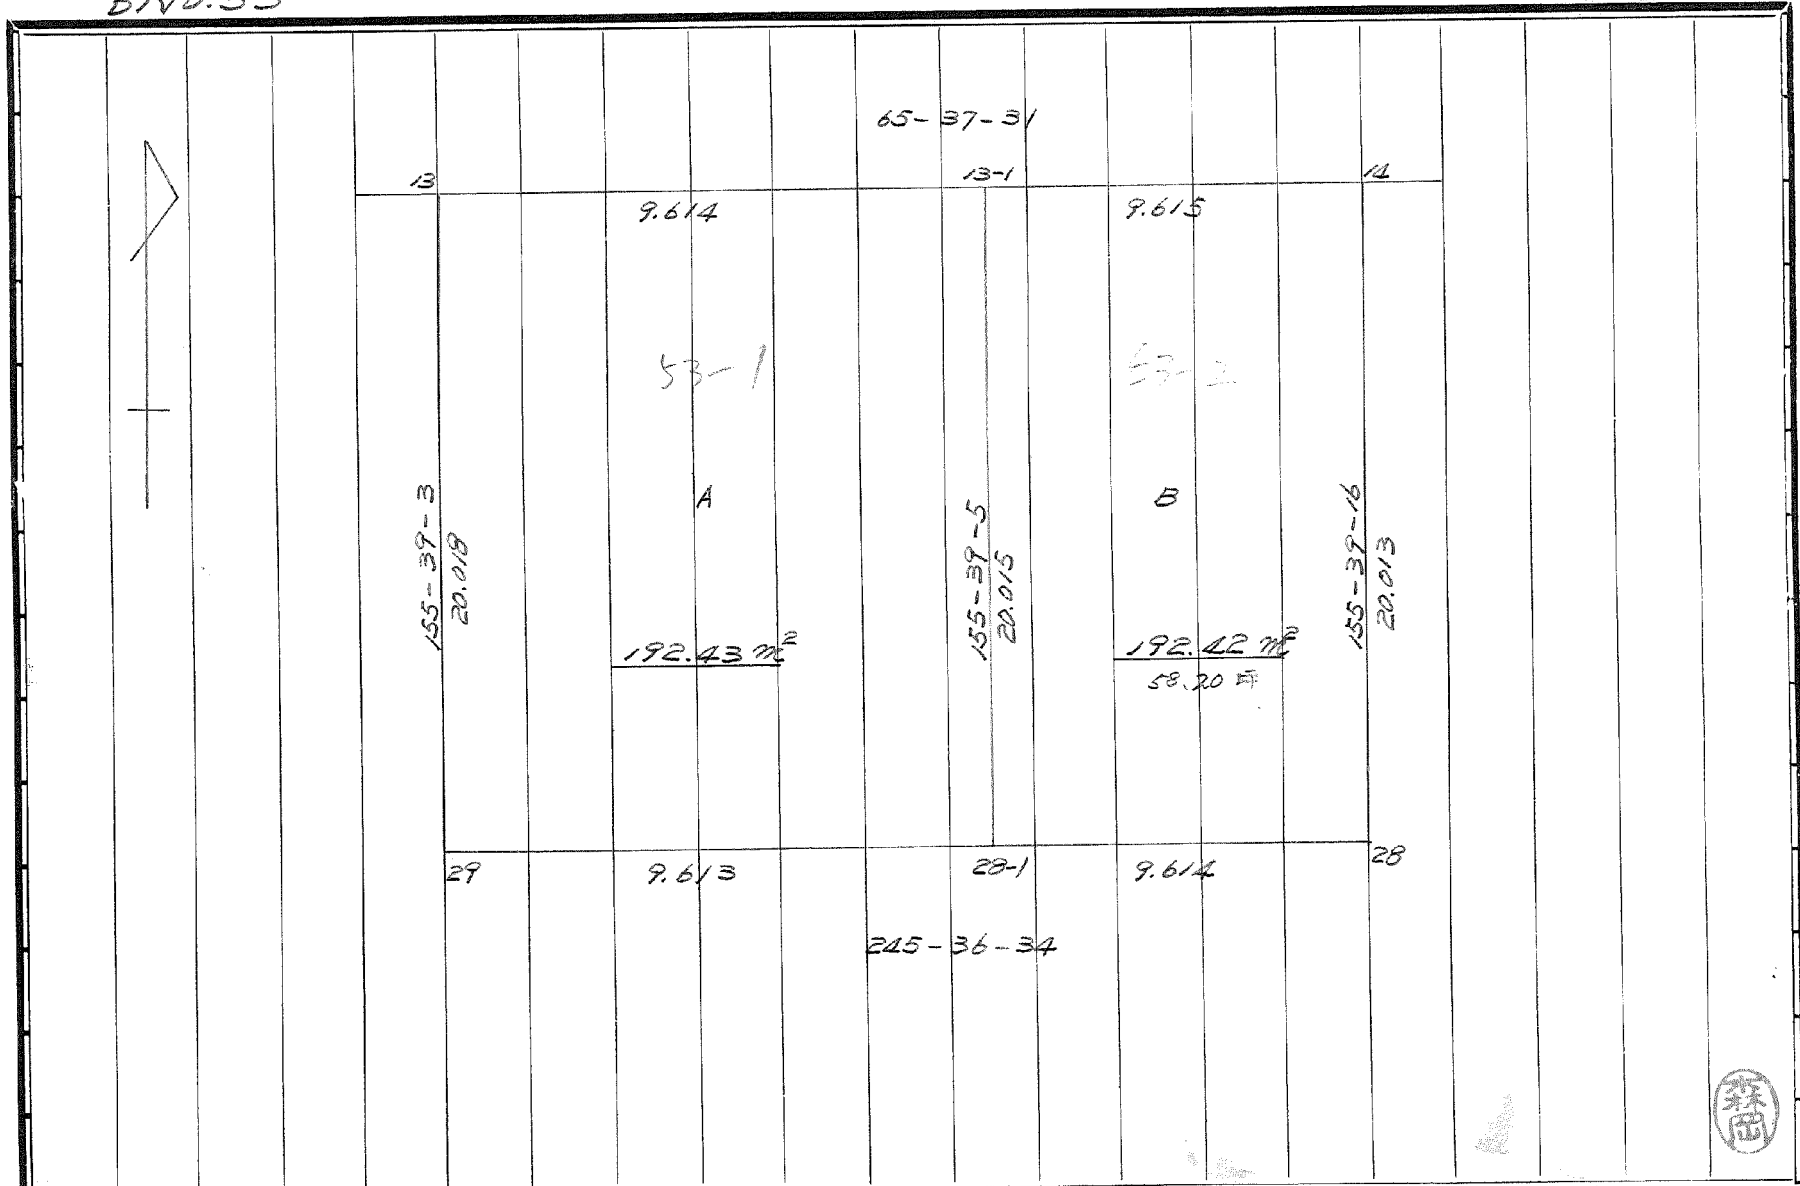

13

65-37-31

13-1

14

9.614

9.615

53-1

53-2

A

B

155-39-3

20.018

155-39-5

20.015

155-39-16

20.013

192.43 m<sup>2</sup>

192.42 m<sup>2</sup>

58.20 坪

29

9.613

28-1

9.614

28

245-36-34



# 面積計算書

工  
区

フ  
ロ  
ック

53

計  
算  
者

精  
算  
者

備  
考

1. 高柳 251(1)  
2. 高柳 214 219 227  
218 226

| 点  | ①       | ②       | ③                                  | ④       | ⑤      | ⑥                                  | ③           | × | ⑤                   | ②          | × | ⑥           |
|----|---------|---------|------------------------------------|---------|--------|------------------------------------|-------------|---|---------------------|------------|---|-------------|
|    | X       | X-(定数)  | X <sub>n-1</sub> -X <sub>n+1</sub> | Y       | Y-(定数) | Y <sub>n-1</sub> -Y <sub>n+1</sub> | +           |   | -                   | +          |   | -           |
|    | -148    | 148.800 |                                    | -39     | 39.660 |                                    |             |   |                     |            |   |             |
| 工  | 802.451 | 2.451   | +13.032                            | 674.396 | 14.396 | -19.683                            |             |   | 187.608672          | 48.243033  |   |             |
| 1  | 820.666 | 20.666  | +23.402                            | 666.154 | 6.154  | +3.197                             |             |   | 144.015908          |            |   | 66.069202   |
| 20 | 825.853 | 25.853  | -13.032                            | 677.593 | 17.593 | +19.683                            | 229.271976  |   |                     |            |   | 508.864599  |
| 19 | 807.634 | 7.634   | -23.402                            | 685.837 | 25.837 | -3.197                             | 604.637474  |   |                     | 24.405898  |   |             |
|    |         |         |                                    |         |        |                                    | 833.909445  |   | 331.624580          | 72.648931  |   | 576.933861  |
|    |         |         |                                    |         |        |                                    | 502.284870  |   |                     |            |   | 502.284870  |
|    |         |         |                                    |         |        |                                    |             |   | $V_2 = 251.142435$  |            |   |             |
|    | -148    | 148.820 |                                    | -39     | 39.660 |                                    |             |   |                     |            |   |             |
| 1  | 820.666 | 0.666   | -3.619                             | 666.154 | 6.154  | -43.771                            | 22.271326   |   |                     | 27.151486  |   |             |
| 2  | 834.131 | 14.131  | +17.438                            | 660.062 | 0.062  | -4.597                             |             |   | 1.081156            | 64.760207  |   |             |
| 3  | 838.104 | 18.104  | +19.828                            | 661.557 | 1.557  | +36.440                            |             |   | 30.872196           |            |   | 659.709760  |
| 4  | 853.959 | 33.959  | -0.354                             | 696.502 | 36.502 | +42.276                            | 12.921708   |   |                     |            |   | 1435.150694 |
| 23 | 837.750 | 17.750  | -33.293                            | 703.833 | 43.833 | -30.348                            | 1459.332069 |   |                     | 538.477000 |   |             |
|    |         |         |                                    |         |        |                                    | 1494.525103 |   | 31.959352           | 632.788693 |   | 2095.360444 |
|    |         |         |                                    |         |        |                                    | 1462.571751 |   |                     |            |   | 1462.571751 |
|    |         |         |                                    |         |        |                                    |             |   | $V_2 = 731.2858755$ |            |   |             |

# 面積計算書

工区

ブロック

53

計算者

精算者

備考

3 高柳 217  
4 高柳 213.218

| 点  | ①       | ②        | ③                                   | ④       | ⑤        | ⑥                                   | ③ × ⑤            | ② × ⑥      |
|----|---------|----------|-------------------------------------|---------|----------|-------------------------------------|------------------|------------|
|    | X       | X - (定数) | X <sub>n-1</sub> - X <sub>n+1</sub> | Y       | Y - (定数) | Y <sub>n-1</sub> - Y <sub>n+1</sub> | +<br>-           | +<br>-     |
|    | -148    | 148.830  |                                     | -3P     | 39.690   |                                     |                  |            |
| 23 | 837.750 | 7.750    | +12.698                             | 703.833 | 13.833   | -15.074                             | 175.651434       | 116.823500 |
| 4  | 853.159 | 23.959   | +19.722                             | 696.502 | 6.502    | +0.411                              | 129.232444       | 9.847149   |
| 5  | 857.472 | 27.472   | -12.698                             | 704.244 | 14.244   | +15.074                             | 180.890312       | 414.112928 |
| 24 | 841.261 | 11.261   | -19.722                             | 711.576 | 21.576   | -0.411                              | 425.521872       | 4.628271   |
|    |         |          |                                     |         |          |                                     | 606.392184       | 303.883878 |
|    |         |          |                                     |         |          |                                     | 302.508306       | 302.508306 |
|    |         |          |                                     |         |          |                                     | 1/2 = 151.254153 |            |
|    | -148    | 148.840  |                                     | -3P     | 39.700   |                                     |                  |            |
| 24 | 841.261 | 1.261    | +12.926                             | 711.576 | 11.576   | -14.576                             | 149.631376       | 18.380336  |
| 5  | 857.472 | 17.472   | +19.497                             | 704.244 | 4.244    | -0.089                              | 82.745268        | 1.555008   |
| 6  | 860.758 | 20.158   | -12.926                             | 711.487 | 11.487   | +14.576                             | 148.480962       | 302.563608 |
| 25 | 844.546 | 4.546    | -19.497                             | 718.820 | 18.820   | +0.089                              | 366.933540       | 0.404594   |
|    |         |          |                                     |         |          |                                     | 515.414502       | 232.376644 |
|    |         |          |                                     |         |          |                                     | 283.037858       | 283.037858 |
|    |         |          |                                     |         |          |                                     | 1/2 = 141.518929 |            |

# 面積計算書

工区

ブロック

SW

計算者

精算者



備考

5 高柳 215  
6 高柳 211-1(1)

| 点  | ①       | ②       | ③                                  | ④       | ⑤      | ⑥                                  | ③ × ⑤      |            | ② × ⑥      |                            |
|----|---------|---------|------------------------------------|---------|--------|------------------------------------|------------|------------|------------|----------------------------|
|    | X       | X-(定数)  | X <sub>n-1</sub> -X <sub>n+1</sub> | Y       | Y-(定数) | Y <sub>n-1</sub> -Y <sub>n+1</sub> | +          | -          | +          | -                          |
|    | -108    | 148.840 |                                    | -3P     | 39.710 |                                    |            |            |            |                            |
| 25 | 844.546 | 4.546   | +14.448                            | 718.820 | 8.820  | -11.223                            |            | 127.431360 | 51.019758  |                            |
| 6  | 860.758 | 20.758  | +17.977                            | 711.487 | 1.487  | -3.444                             |            | 26.731799  | 78.490552  |                            |
| 7  | 862.523 | 22.523  | -14.448                            | 715.376 | 5.376  | +11.223                            | 77.672448  |            |            | 252.775629                 |
| 26 | 846.310 | 6.310   | -17.977                            | 722.710 | 12.710 | +3.444                             | 228.487670 |            |            | 21.731640                  |
|    |         |         |                                    |         |        |                                    | 306.160118 | 154.163159 | 122.510310 | 274.507269                 |
|    |         |         |                                    |         |        |                                    | 151.976959 |            |            | 151.976959                 |
|    |         |         |                                    |         |        |                                    |            |            |            | $\frac{1}{2} = 75.9984795$ |
|    | -148    | 148.840 |                                    | -3P     | 39.710 |                                    |            |            |            |                            |
| 26 | 846.310 | 6.310   | +13.333                            | 722.710 | 12.710 | -13.686                            |            | 189.462430 | 86.358660  |                            |
| 7  | 862.523 | 22.523  | +19.095                            | 715.376 | 5.376  | -0.982                             |            | 102.654720 | 22.117586  |                            |
| 8  | 865.405 | 25.405  | -13.333                            | 721.728 | 11.728 | +13.686                            | 156.369424 |            |            | 347.692830                 |
| 27 | 849.190 | 9.190   | -19.095                            | 729.062 | 19.062 | +0.982                             | 363.988890 |            |            | 9.024580                   |
|    |         |         |                                    |         |        |                                    | 520.359314 | 272.117150 | 108.476246 | 356.717410                 |
|    |         |         |                                    |         |        |                                    | 248.241164 |            |            | 248.241164                 |
|    |         |         |                                    |         |        |                                    |            |            |            | $\frac{1}{2} = 124.120582$ |



# 面積計算書

工区

ブロック

53

計算者



精算者



備考

7 高柳 282-1 (B)  
8 高柳 278-1 (B)

| 点  | ①               | ②                  | ③                                  | ④              | ⑤                 | ⑥                                  | ③ × ⑤      |             | ② × ⑥      |            |                     |
|----|-----------------|--------------------|------------------------------------|----------------|-------------------|------------------------------------|------------|-------------|------------|------------|---------------------|
|    | X               | X-(定数)             | X <sub>n-1</sub> -X <sub>n+1</sub> | Y              | Y-(定数)            | Y <sub>n-1</sub> -Y <sub>n+1</sub> | +          | -           | +          | -          |                     |
|    | <sup>-148</sup> | <sup>148.840</sup> |                                    | <sup>-3P</sup> | <sup>39.720</sup> |                                    |            |             |            |            |                     |
| 27 | 844.180         | 9.190              | +6.942                             | 724.062        | 9.062             | -27.787                            |            | 62.9084404  | 255.362530 |            |                     |
| 9  | 865.405         | 25.405             | +25.492                            | 721.728        | 1.728             | +13.113                            |            | 44.050776   |            | 333.135765 |                     |
| P  | 874.682         | 34.682             | -6.942                             | 742.175        | 22.175            | +27.787                            | 153.938850 |             |            | 963.708734 |                     |
| 2P | 858.463         | 19.463             | -25.492                            | 744.515        | 29.515            | -13.113                            | 452.396380 |             | 242.105319 |            |                     |
|    |                 |                    |                                    |                |                   |                                    |            | 906.335230  | 106.958580 | 497.467849 | 1296.844499         |
|    |                 |                    |                                    |                |                   |                                    |            | 799.376650  |            |            | 799.376650          |
|    |                 |                    |                                    |                |                   |                                    |            |             |            |            | $Y_2 = 399.688325$  |
|    | <sup>-148</sup> | <sup>148.850</sup> |                                    | <sup>-3P</sup> | <sup>39.740</sup> |                                    |            |             |            |            |                     |
| 2P | 858.463         | 8.463              | +4.830                             | 744.515        | 9.515             | -32.457                            |            | 45.957450   | 274.683591 |            |                     |
| P  | 874.682         | 24.682             | +26.377                            | 742.175        | 2.175             | +15.047                            |            | 57.369975   |            | 371.370054 |                     |
| 10 | 884.840         | 34.840             | +8.463                             | 764.562        | 24.562            | +26.355                            |            | 212.780606  |            | 918.208200 |                     |
| 11 | 883.345         | 33.345             | -14.988                            | 768.530        | 28.530            | +10.070                            | 427.607640 |             |            | 335.784150 |                     |
| 12 | 869.852         | 19.852             | -24.882                            | 774.632        | 34.632            | -19.015                            | 861.713424 |             | 377.485780 |            |                     |
|    |                 |                    |                                    |                |                   |                                    |            | 1289.321064 | 316.108031 | 652.169371 | 1625.382404         |
|    |                 |                    |                                    |                |                   |                                    |            | 973.213033  |            |            | 973.213033          |
|    |                 |                    |                                    |                |                   |                                    |            |             |            |            | $Y_2 = 486.6065155$ |

# 面積計算書

工区: \_\_\_\_\_ プロック: 53 計算者: \_\_\_\_\_ 精算者: \_\_\_\_\_ 備考: A 高柳 278-1(1)  
10 保 53-1号

| 点  | ①       | ②        | ③                                   | ④       | ⑤        | ⑥                                   | ③ × ⑤               | ② × ⑥       |             |            |
|----|---------|----------|-------------------------------------|---------|----------|-------------------------------------|---------------------|-------------|-------------|------------|
|    | X       | X - (定数) | X <sub>n-1</sub> - X <sub>n+1</sub> | Y       | Y - (定数) | Y <sub>n-1</sub> - Y <sub>n+1</sub> |                     |             | +<br>-      | +<br>-     |
| 13 | 840.226 | 0.226    | +6.858                              | 757.768 | 17.768   | -33.368                             | 121.852944          | 7.541168    |             |            |
| 24 | 858.463 | 18.463   | +29.626                             | 744.515 | 9.515    | +16.864                             | 281.891390          | 311.360032  |             |            |
| 12 | 864.852 | 29.852   | -6.858                              | 774.632 | 34.632   | +33.368                             | 237.506256          | 996.101536  |             |            |
| 11 | 851.605 | 11.605   | -29.626                             | 782.883 | 42.883   | -16.864                             | 1270.451458         | 195.406720  |             |            |
|    |         |          |                                     |         |          |                                     | 1507.958044         | 1403.744334 | 203.247888  | 307.461568 |
|    |         |          |                                     |         |          |                                     | 1104.213680         |             | 1104.213680 |            |
|    |         |          |                                     |         |          |                                     | $Y_2 = 552.106840$  |             |             |            |
| 14 | 830.290 | 2.290    | +10.297                             | 740.253 | 10.253   | -25.765                             | 145.545141          | 59.001850   |             |            |
| 28 | 860.523 | 20.523   | +26.173                             | 732.073 | 2.003    | +9.262                              | 52.424519           | 190.094026  |             |            |
| 24 | 858.463 | 28.463   | -10.297                             | 744.515 | 19.515   | +25.765                             | 200.945955          | 133.347195  |             |            |
| 13 | 840.226 | 10.226   | -26.173                             | 757.768 | 20.768   | -9.262                              | 176.771364          | 94.713212   |             |            |
|    |         |          |                                     |         |          |                                     | 927.717819          | 157.999660  | 153.715062  | 923.433221 |
|    |         |          |                                     |         |          |                                     | 769.718159          |             | 769.718159  |            |
|    |         |          |                                     |         |          |                                     | $Y_2 = 384.8590795$ |             |             |            |

# 面積計算書

工  
区

ブ  
ロ  
ック

計  
算  
者



測  
算  
者

備  
考

A.B

| 点    | ①            | ②          | ③                                  | ④           | ⑤         | ⑥                                  | ③ × ⑤       |                                | ② × ⑥       |             |
|------|--------------|------------|------------------------------------|-------------|-----------|------------------------------------|-------------|--------------------------------|-------------|-------------|
|      | X            | X-(定数)     | X <sub>n-1</sub> -X <sub>n+1</sub> | Y           | Y-(定数)    | Y <sub>n-1</sub> -Y <sub>n+1</sub> | +           | -                              | +           | -           |
|      |              | -128,830.- |                                    |             | -39,740.- |                                    |             |                                |             |             |
| 13   | -148,840.226 | 10.226     | -22.205                            | -39,757.768 | 17.768    | -0.504                             | 394,538,440 |                                | 5,153,904   |             |
| 13-1 | 836.258      | 6.258      | +14.267                            | 749.011     | 9.011     | -17.009                            |             | 128,559,937                    | 106,442,322 |             |
| 28-1 | 854.493      | 24.493     | +22.205                            | 740.759     | 0.759     | +0.504                             |             | 16,853,595                     |             | 12,344,472  |
| 29   | 858.463      | 28.463     | -14.267                            | 749.515     | 9.515     | +17.009                            | 135,750,505 |                                |             | 424,127,167 |
|      |              |            |                                    |             |           |                                    | 530,288,945 | 145,413,532                    | 111,596,226 | 476,471,639 |
|      |              |            |                                    |             |           |                                    | 384,875,413 |                                |             | 384,875,413 |
|      |              |            |                                    |             |           |                                    |             | X <sup>1/2</sup> = 192,437,706 |             |             |
| 13-1 | 148,836.258  | 6.258      | -22,203                            | -39,749.011 | 19.011    | -0.506                             | 422,101,233 |                                | 3,166,548   |             |
| 14   | 832.290      | 2.290      | +14.265                            | 740.253     | 10.253    | -17.008                            |             | 146,259,045                    | 38,948,320  |             |
| 28   | 850.523      | 20.523     | +22,203                            | 732.003     | 2.003     | +0.506                             |             | 44,472,609                     |             | 10,384,638  |
| 28-1 | 854.493      | 24.493     | -14.265                            | 740.759     | 10.759    | +17.008                            | 153,477,135 |                                |             | 416,576,744 |
|      |              |            |                                    |             |           |                                    | 575,578,368 | 190,731,614                    | 42,114,868  | 426,961,682 |
|      |              |            |                                    |             |           |                                    | 384,846,744 |                                |             | 384,846,744 |
|      |              |            |                                    |             |           |                                    |             | X <sup>1/2</sup> = 192,423,357 |             |             |

# 面積計算書

工  
区

ブ  
ロ  
ック

52

計  
算  
者

精  
算  
者

備  
考

11 高柳 374 (F)  
12 高柳 220

| 点  | ①                       | ②                        | ③                                  | ④                      | ⑤                        | ⑥                                  | ③          | × | ⑤                           | ②          | ×          | ⑥           |
|----|-------------------------|--------------------------|------------------------------------|------------------------|--------------------------|------------------------------------|------------|---|-----------------------------|------------|------------|-------------|
|    | X                       | X-(定数)                   | X <sub>n-1</sub> -X <sub>n+1</sub> | Y                      | Y-(定数)                   | Y <sub>n-1</sub> -Y <sub>n+1</sub> | +          |   | -                           | +          |            | -           |
| 15 | <sup>-148</sup> 828.078 | <sup>148.820</sup> 8.078 | +14.020                            | <sup>-34</sup> 730.958 | <sup>39.920</sup> 10.958 | -17.543                            |            |   | 153.631160                  | 141.712350 |            |             |
| 26 | 846.310                 | 26.310                   | +22.445                            | 722.710                | 2.710                    | +1.045                             |            |   | 60.825950                   |            |            | 27.493950   |
| 28 | 850.523                 | 30.523                   | -14.020                            | 732.003                | 12.003                   | +17.543                            | 108.282060 |   |                             |            |            | 535.464989  |
| 14 | 832.290                 | 12.290                   | -22.445                            | 740.253                | 20.253                   | -1.045                             | 454.598585 |   |                             | 12.843050  |            |             |
|    |                         |                          |                                    |                        |                          |                                    |            |   | 622.860645                  | 244.457110 | 154.555406 | 562.958939  |
|    |                         |                          |                                    |                        |                          |                                    |            |   | 408.403535                  |            |            | 408.403535  |
|    |                         |                          |                                    |                        |                          |                                    |            |   | $\frac{1}{2} = 204.2017675$ |            |            |             |
| 16 | <sup>-148</sup> 819.524 | <sup>148.810</sup> 9.524 | +9.672                             | <sup>-34</sup> 712.077 | <sup>39.900</sup> 12.077 | -29.125                            |            |   | 116.808744                  | 258.338500 |            |             |
| 28 | 837.750                 | 27.750                   | +26.986                            | 703.833                | 3.833                    | +10.633                            |            |   | 102.690738                  |            |            | 295.065750  |
| 26 | 846.310                 | 36.310                   | -9.672                             | 722.710                | 22.710                   | +29.125                            | 219.651120 |   |                             |            |            | 984.908750  |
| 15 | 828.078                 | 18.078                   | -26.986                            | 730.958                | 30.958                   | -10.633                            | 829.240988 |   |                             | 192.223370 |            |             |
|    |                         |                          |                                    |                        |                          |                                    |            |   | 1048.892108                 | 219.479482 | 450.561874 | 1279.974500 |
|    |                         |                          |                                    |                        |                          |                                    |            |   | 829.412626                  |            |            | 829.412626  |
|    |                         |                          |                                    |                        |                          |                                    |            |   | $\frac{1}{2} = 414.706313$  |            |            |             |

# 面積計算書

工区: 53      計算者: 53      縮尺者: 53      備考: 13 高柳 223  
 14 高柳 221

| 点  | ①                       | ②                        | ③                                   | ④                      | ⑤                        | ⑥                                   | ③ × ⑤            | ② × ⑥      |
|----|-------------------------|--------------------------|-------------------------------------|------------------------|--------------------------|-------------------------------------|------------------|------------|
|    | X                       | X - (定数)                 | X <sub>n-1</sub> - X <sub>n+1</sub> | Y                      | Y - (定数)                 | Y <sub>n-1</sub> - Y <sub>n+1</sub> | +                | -          |
| 17 | <sup>-148</sup> 815.247 | <sup>148.810</sup> 5.247 | +13.947                             | <sup>-3P</sup> 702.638 | <sup>39.690</sup> 12.638 | -17.681                             | 176.262186       | 92.772207  |
| 22 | 833.471                 | 23.471                   | +22.503                             | 694.396                | 4.396                    | +1.195                              | 98.923188        | 28.047845  |
| 23 | 837.750                 | 27.750                   | -13.947                             | 703.833                | 13.833                   | +17.681                             | 192.928851       | 470.647750 |
| 16 | 819.524                 | 9.524                    | -22.503                             | 712.077                | 22.077                   | -1.195                              | 496.798731       | 11.381180  |
|    |                         |                          |                                     |                        |                          |                                     | 689.727582       | 275.185374 |
|    |                         |                          |                                     |                        |                          |                                     | 104.153384       | 518.695595 |
|    |                         |                          |                                     |                        |                          |                                     | 414.542208       | 414.542208 |
|    |                         |                          |                                     |                        |                          |                                     | 1/2 = 207.271104 |            |
| 18 | <sup>-148</sup> 810.579 | <sup>148.810</sup> 0.579 | +13.551                             | <sup>-3P</sup> 692.336 | <sup>39.680</sup> 12.336 | -18.549                             | 167.165136       | 10.739871  |
| 21 | 828.718                 | 18.718                   | +22.892                             | 684.089                | 4.089                    | +2.060                              | 93.605388        | 38.423880  |
| 22 | 833.471                 | 23.471                   | -13.551                             | 694.396                | 14.396                   | +18.549                             | 195.080196       | 435.363579 |
| 17 | 815.247                 | 5.247                    | -22.892                             | 702.638                | 22.638                   | -2.060                              | 518.229096       | 19.808820  |
|    |                         |                          |                                     |                        |                          |                                     | 713.309292       | 260.770524 |
|    |                         |                          |                                     |                        |                          |                                     | 21.548691        | 474.687459 |
|    |                         |                          |                                     |                        |                          |                                     | 452.538768       | 452.538768 |
|    |                         |                          |                                     |                        |                          |                                     | 1/2 = 228.269384 |            |

# 面積計算書

工  
区

フ  
ロ  
ン  
ク

53

計  
算  
者

精  
算  
者

備  
考

15 高#P234 (5)

| 点  | ①       | ②        | ③                                   | ④       | ⑤        | ⑥                                   | ③ × ⑤      |            | ② × ⑥              |            |
|----|---------|----------|-------------------------------------|---------|----------|-------------------------------------|------------|------------|--------------------|------------|
|    | X       | X - (定数) | X <sub>n-1</sub> - X <sub>n+1</sub> | Y       | Y - (定数) | Y <sub>n-1</sub> - Y <sub>n+1</sub> | +          | -          | +                  | -          |
|    | -148    | 148.800  |                                     | -3P     | 39.670   |                                     |            |            |                    |            |
| 1P | 807.634 | 7.634    | +15.274                             | 685.837 | 15.837   | -14.743                             |            |            | 241.894338         | 112.548062 |
| 20 | 825.853 | 25.853   | +21.164                             | 677.593 | 7.593    | -1.948                              |            |            | 160.698252         | 45.191444  |
| 21 | 828.798 | 28.798   | -15.274                             | 684.089 | 14.089   | +14.743                             | 215.195386 |            |                    | 424.568914 |
| 18 | 810.579 | 10.579   | -21.164                             | 692.336 | 22.336   | +1.748                              | 472.719104 |            |                    | 18.492092  |
|    |         |          |                                     |         |          |                                     | 687.914496 | 402.592590 | 157.739106         | 443.061006 |
|    |         |          |                                     |         |          |                                     | 285.321906 |            |                    | 285.321906 |
|    |         |          |                                     |         |          |                                     |            |            | $Y_2 = 142.660950$ |            |

# 面積計算書

工  
区

ブ  
ロ  
ック

53

計  
算  
者



精  
算  
者



備  
考

陽切 II, III

| 点   | ①       | ②        | ③                                   | ④       | ⑤        | ⑥                                   | ③ × ⑤                   |           | ② × ⑥     |           |
|-----|---------|----------|-------------------------------------|---------|----------|-------------------------------------|-------------------------|-----------|-----------|-----------|
|     | X       | X - (定数) | X <sub>n-1</sub> - X <sub>n+1</sub> | Y       | Y - (定数) | Y <sub>n-1</sub> - Y <sub>n+1</sub> | +                       | -         | +         | -         |
|     | -128    | -128.830 |                                     | -3P     | -3P.650  |                                     |                         |           |           |           |
| I   | 834.131 | 4.131    | -1.240                              | 660.062 | 10.062   | -2.732                              | 12.476880               |           | 11.2858P2 |           |
| II  | 836.864 | 6.864    | +3.973                              | 658.825 | 8.825    | +1.495                              |                         | 35.061725 |           | 10.261680 |
| III | 838.104 | 8.104    | -2.733                              | 661.557 | 11.557   | +1.237                              | 31.585281               |           |           | 10.024648 |
|     |         |          |                                     |         |          |                                     | 44.062161               | 35.061725 | 11.2858P2 | 20.286328 |
|     |         |          |                                     |         |          |                                     | P.000436                |           |           | P.000436  |
|     |         |          |                                     |         |          |                                     | x 1/2 = 4.500218 = 4.50 |           |           |           |
|     |         |          |                                     |         |          |                                     |                         |           |           |           |
|     | -128    | -128.880 |                                     | -3P     | -3P.760  |                                     |                         |           |           |           |
| 10  | 884.840 | 4.840    | +2.734                              | 764.562 | 4.562    | -1.236                              |                         | 12.472508 | 5.982240  |           |
| III | 886.07P | 6.07P    | -1.495                              | 767.2P4 | 7.2P4    | +3.968                              | 10.904530               |           |           | 24.121472 |
| 11  | 883.345 | 3.345    | -1.23P                              | 768.530 | 8.530    | -2.732                              | 10.568670               |           | 9.138540  |           |
|     |         |          |                                     |         |          |                                     | 21.473200               | 12.472508 | 15.120780 | 24.121472 |
|     |         |          |                                     |         |          |                                     | P.0006P2                |           |           | P.0006P2  |
|     |         |          |                                     |         |          |                                     | x 1/2 = 4.500348 = 4.50 |           |           |           |

計年月  
算日

計算者



検査者



B.NO. 53

各筆面積計算書

| 地番 | 算式                               | 隅切  | 地積      | 摘要   |
|----|----------------------------------|-----|---------|------|
| 1  | 高柳 251 (1) "                     |     | 251.14  |      |
| 2  | 高柳 214. 219. 227.<br>216. 226. " |     | 731.28  |      |
| 3  | 高柳 217,                          |     | 151.25  |      |
| 4  | 高柳 213. 218,                     |     | 141.51  |      |
| 5  | 高柳 215,                          |     | 75.99   |      |
| 6  | 高柳 211の1 (1),                    |     | 124.12  |      |
| 7  | 高柳 282の1 (0),                    |     | 399.68  |      |
| 8  | 高柳 278の1 (0),                    |     | 486.60  |      |
| 9  | 高柳 278の1 (1),                    |     | 552.10  |      |
| 10 | 保 53の1号,                         |     | 384.85  |      |
| 11 | 高柳 374 (0),                      |     | 204.20  |      |
| 12 | 高柳 220 "                         |     | 414.70  |      |
| 13 | 高柳 223 "                         |     | 207.27  |      |
| 14 | 高柳 221,                          |     | 226.26  |      |
| 15 | 高柳 224 (1),                      |     | 142.66  |      |
|    |                                  | 合計  | 4493.61 |      |
|    |                                  | 全面積 | 4493.65 |      |
|    |                                  | 差   | -0.04   |      |
|    | 宅地面積                             |     | 4108.76 | 14 筆 |
|    | 保留地面積                            |     | 384.85  | 1 筆  |