


25-1 BL

25-1 BL


1 LOT 分等

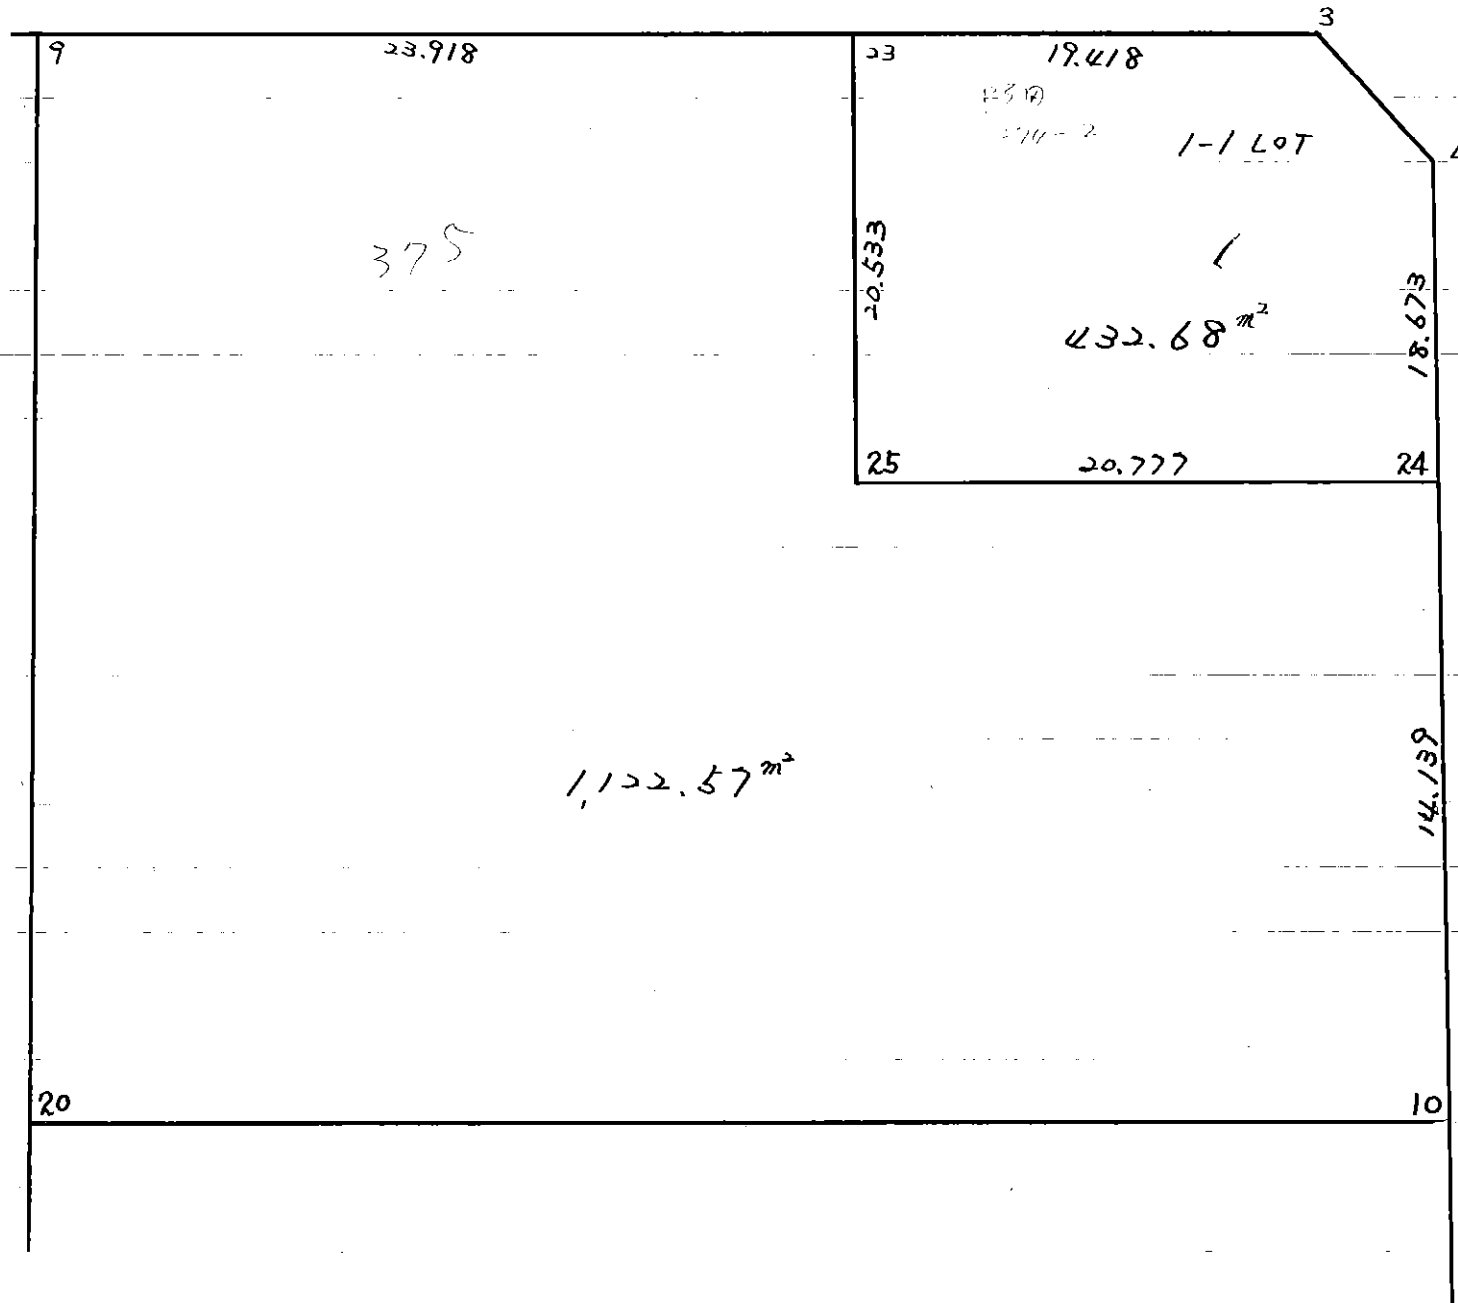

25-1B


scale = 1/500,000

angle = 0,0000

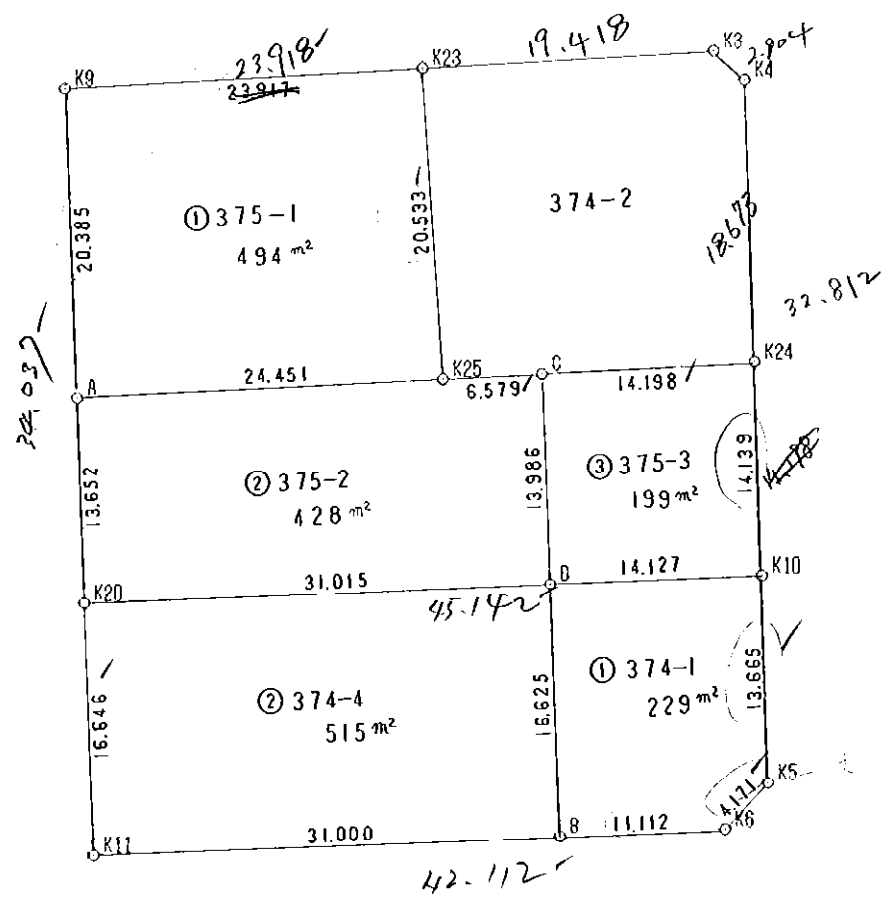

25-1 BL

H3, 9.30
6LOT 分筆

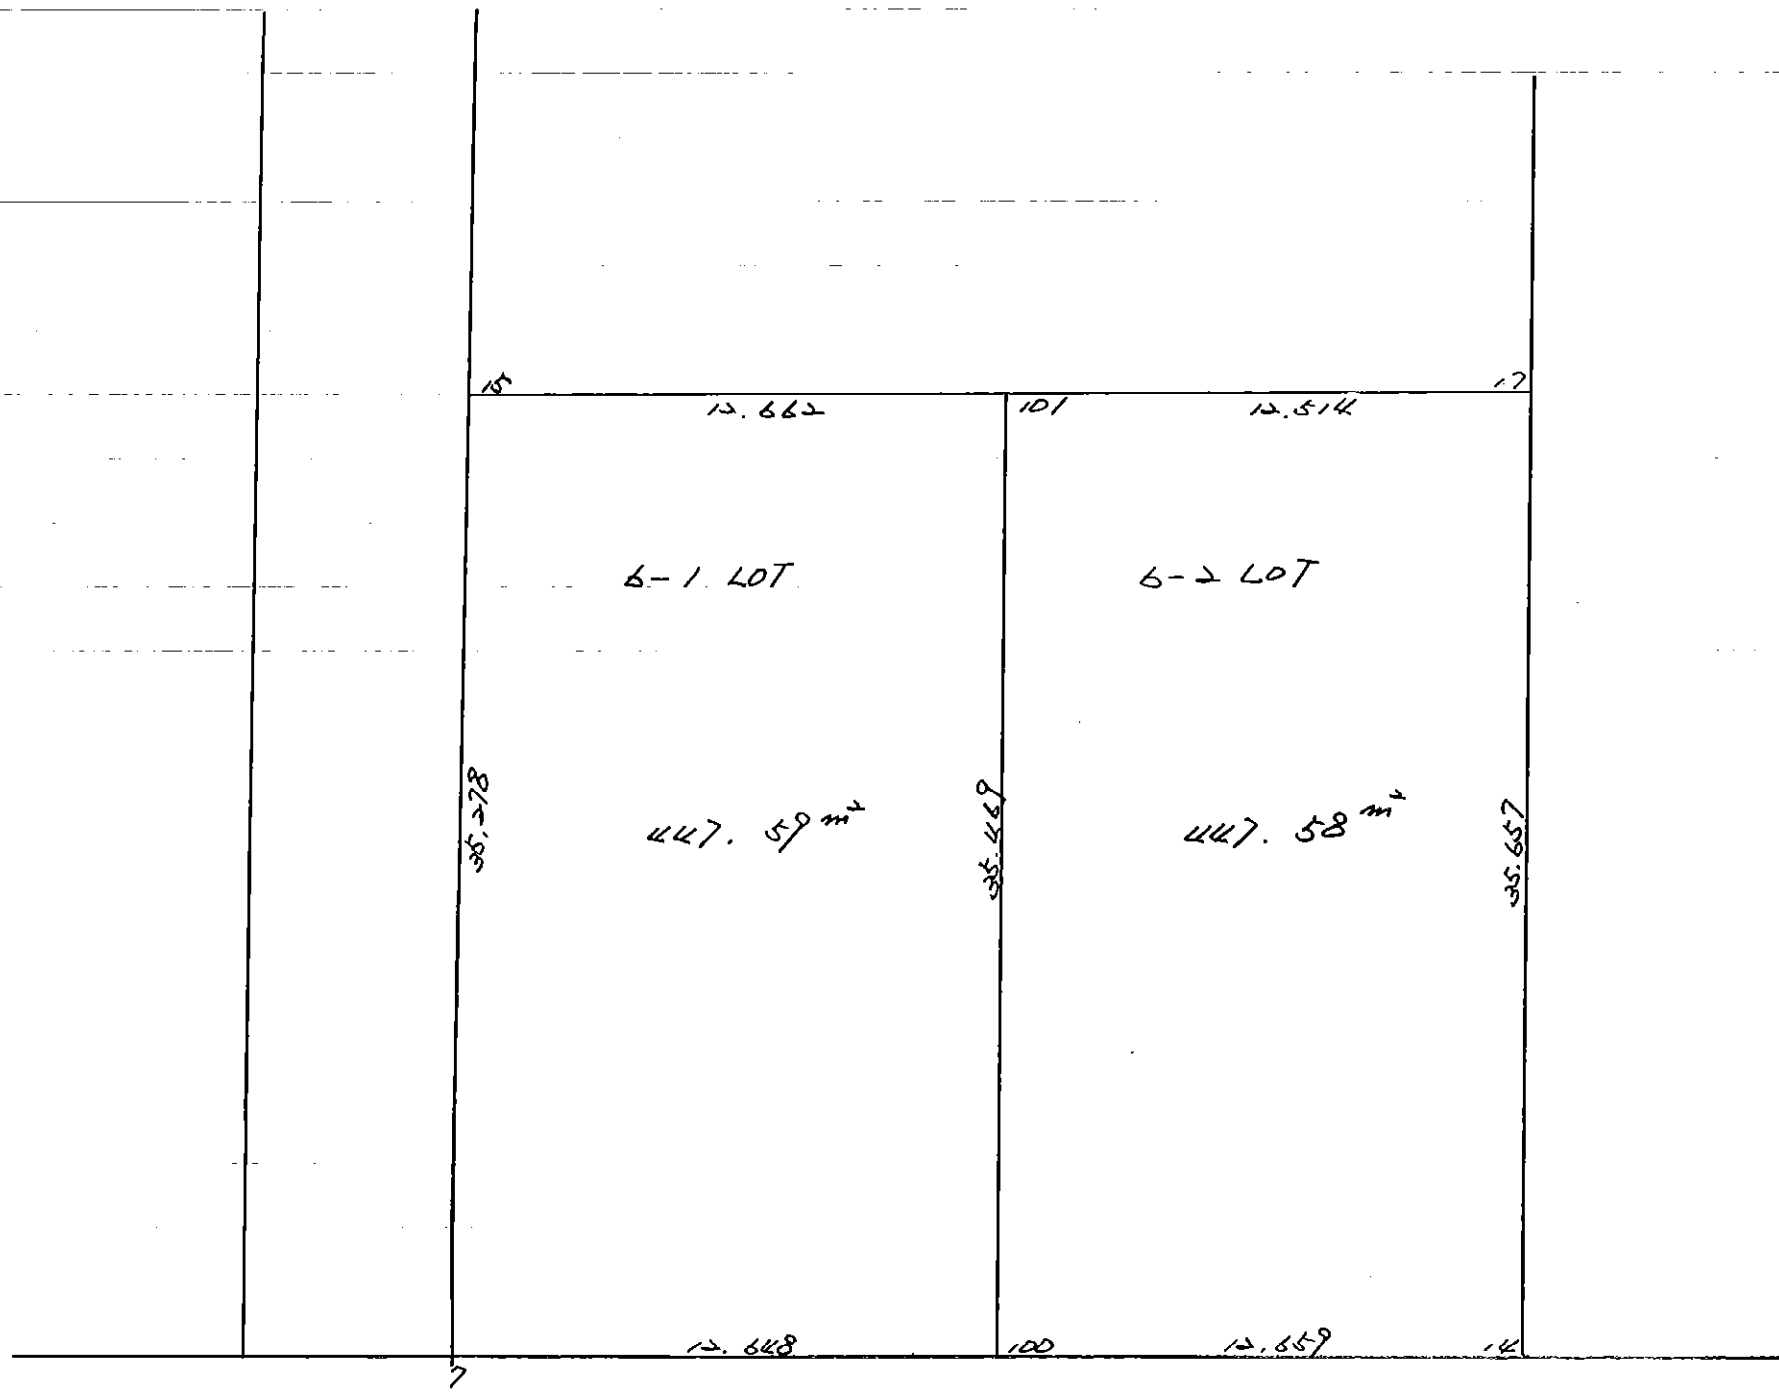

25
-1

カクヒツ . カクヒツ

カクヒツ メンセキ

入ミキリ メンセキ

25-1 BLOCK

4756.77

1-1 LOT

432.68

494.74

1-2 LOT

~~1-2 LOT~~

~~4122.57~~

458.68

1-3 LOT

2 LOT

1-5 LOT 529.79

~~745.64~~

199.15

1-4 LOT

3 LOT

1-6 LOT 615.82

887.11

4 LOT

103.40

5 LOT

100.97

6-1 LOT

447.59

6-2 LOT

447.58

7 LOT

110.40

8 LOT

258.88

入イロ

99.94

コウケイ =

4756.73

0.00

***** カクヒツ メンセキ ケイサツ *****

25-1 BLOCK

テコメイ	X	Y	(X-X0)*(YN-1-Y0)	(XN-1-X0)*(Y-Y0)
X0.Y0	- 149900.000	- 39400.000		
25-2-3	- 149924.383	- 39566.929		
25-1-1	- 149924.292	- 39564.931	+ 4055.039268	+ 4021.512573
25-1-2	- 149922.985	- 39539.846	+ 3790.939035	+ 3397.139032
25-1-3	- 149919.478	- 39475.060	+ 2723.920388	+ 1725.254100
25-1-4	- 149921.359	- 39472.981	+ 1603.206540	+ 1421.523918
25-1-5	- 149967.811	- 39471.451	+ 4948.914591	+ 1526.121909
25-1-6	- 149970.871	- 39474.285	+ 5063.803821	+ 5037.340135
25-1-7	- 149974.243	- 39563.319	+ 5515.141255	+ 11574.580849
25-2-4	- 149974.319	- 39565.318	+ 12137.704761	+ 12273.704274
25-2-3	- 149924.383	- 39566.929	+ 4030.948794	+ 12405.996351
			+ 43869.618453	+ 53383.173141
	ハイ	メンセキ	= 9513.554688	
	メンセキ	=	4756.777344	

1-1 LOT

テコメイ	X	Y	(X-X0)*(YN-1-Y0)	(XN-1-X0)*(Y-Y0)
X0.Y0	- 149900.000	- 39400.000		
25-1-23	- 149920.528	- 39494.450		
25-1-3	- 149919.478	- 39475.060	+ 1839.697100	+ 1540.831680
25-1-4	- 149921.359	- 39472.981	+ 1603.206540	+ 1421.523918
25-1-24	- 149940.022	- 39472.366	+ 2920.845582	+ 1545.665394
25-1-25	- 149941.018	- 39493.119	+ 2968.308588	+ 3726.808618
25-1-23	- 149920.528	- 39494.450	+ 1911.546832	+ 3874.150100
			+ 11243.604642	+ 12108.979710
	ハイ	メンセキ	= 865.375068	
	メンセキ	=	432.687534	

1-2 LOT

テコメイ	X	Y	(X-X0)*(YN-1-Y0)	(XN-1-X0)*(Y-Y0)
X0.Y0	- 149900.000	- 39400.000		
25-1-24	- 149940.022	- 39472.366		
25-1-10	- 149954.153	- 39471.901	+ 3918.835998	+ 2877.621822
25-1-20	- 149955.832	- 39517.012	+ 4014.376632	+ 6336.550836
25-1-9	- 149921.820	- 39518.332	+ 2553.201840	+ 6606.712224
25-1-23	- 149920.528	- 39494.450	+ 2429.119296	+ 2060.899000
25-1-25	- 149941.018	- 39493.119	+ 3874.150100	+ 1911.546832
25-1-24	- 149940.022	- 39472.366	+ 3726.808618	+ 2968.308588
			+ 20516.492484	+ 22761.639302
	ハイ	メンセキ	= 2245.146818	
	メンセキ	=	1122.573409	

2 LOT

テソメイ	X	Y	(X-X0)*(YN-1-Y0)	(XN-1-X0)*(Y-Y0)
X0.Y0	- 149900.000	- 39400.000		
25-1-10	- 149954.153	- 39471.901		
25-1-5	- 149967.811	- 39471.451	+ 4875.678711	+ 3869.286003
25-1-6	- 149970.871	- 39474.285	+ 5063.803821	+ 5037.340135
25-1-11	- 149972.465	- 39516.367	+ 5383.062525	+ 8247.045657
25-1-20	- 149955.832	- 39517.012	+ 6497.002344	+ 8479.274580
25-1-10	- 149954.153	- 39471.901	+ 6336.550836	+ 4014.376632
			+ 28156.098237	+ 29647.323007
	ハイ	メンセキ	= 1491.224770	
	メンセキ	=	745.612385	

3 LOT

テソメイ	X	Y	(X-X0)*(YN-1-Y0)	(XN-1-X0)*(Y-Y0)
X0.Y0	- 149900.000	- 39500.000		
25-1-2	- 149922.985	- 39539.846		
25-1-9	- 149921.820	- 39518.332	+ 869.439720	+ 421.361020
25-1-11	- 149972.465	- 39516.367	+ 1328.428380	+ 357.127940
25-1-12	- 149972.887	- 39527.523	+ 1192.941529	+ 1994.454195
25-1-19	- 149953.430	- 39528.260	+ 1470.553890	+ 2059.786620
25-1-21	- 149953.829	- 39538.732	+ 1521.207540	+ 2069.450760
25-1-2	- 149922.985	- 39539.846	+ 890.255020	+ 2144.870334
			+ 7272.826079	+ 9047.050869
	ハイ	メンセキ	= 1774.224790	
	メンセキ	=	887.112395	

4 LOT

テソメイ	X	Y	(X-X0)*(YN-1-Y0)	(XN-1-X0)*(Y-Y0)
X0.Y0	- 149900.000	- 39500.000		
25-1-12	- 149972.887	- 39527.523		
25-1-13	- 149973.038	- 39531.506	+ 2010.224874	+ 2296.377822
25-1-18	- 149957.549	- 39532.093	+ 1813.138794	+ 2344.008534
25-1-22	- 149957.796	- 39538.589	+ 1854.847028	+ 2220.758361
25-1-21	- 149953.829	- 39538.732	+ 2077.207281	+ 2238.554672
25-1-19	- 149953.430	- 39528.260	+ 2069.450760	+ 1521.207540
25-1-12	- 149972.887	- 39527.523	+ 2059.786620	+ 1470.553890
			+ 11884.655357	+ 12091.460819
	ハイ	メンセキ	= 206.805462	
	メンセキ	=	103.402731	

5 LOT

テソメイ	X	Y	(X-X0)*(YN-1-Y0)	(XN-1-X0)*(Y-Y0)
X0.Y0	- 149900.000	- 39500.000		
25-1-13	- 149973.038	- 39531.506		
25-1-14	- 149973.285	- 39538.030	+ 2308.917210	+ 2777.635140

***** カクヒツ メンセキ ケイサン *****

テコメイ	X	Y	(X-X0)*(YN-1-Y0)	(XN-1-X0)*(Y-Y0)
25-1-22	- 149957.796	- 39538.589	+ 2197.981880	+ 2827.994865
25-1-18	- 149957.549	- 39532.093	+ 2220.758361	+ 1854.847028
25-1-13	- 149973.038	- 39531.506	+ 2344.008534	+ 1813.138794
			+ 9071.665985	+ 9273.615827
		ハイ メンセキ	= 201.949842	
		メンセキ	= 100.974921	

6-1 LOT

テコメイ	X	Y	(X-X0)*(YN-1-Y0)	(XN-1-X0)*(Y-Y0)
X0.Y0	- 149900.000	- 39500.000		
25-1-100	- 149973.764	- 39550.680		
25-1-7	- 149974.243	- 39563.319	+ 3762.635240	+ 4670.662716
25-1-15	- 149938.983	- 39564.457	+ 2468.364577	+ 4785.481051
25-1-101	- 149938.313	- 39551.813	+ 2469.541041	+ 2019.826179
25-1-100	- 149973.764	- 39550.680	+ 3821.934132	+ 1941.702840
			+ 12522.474990	+ 13417.672786
		ハイ メンセキ	= 895.197796	
		メンセキ	= 447.598898	

6-2 LOT

テコメイ	X	Y	(X-X0)*(YN-1-Y0)	(XN-1-X0)*(Y-Y0)
X0.Y0	- 149900.000	- 39500.000		
25-1-14	- 149973.285	- 39538.030		
25-1-100	- 149973.764	- 39550.680	+ 2805.244920	+ 3714.083800
25-1-101	- 149938.313	- 39551.813	+ 1941.702840	+ 3821.934132
25-1-17	- 149937.651	- 39539.316	+ 1950.811263	+ 1506.313908
25-1-14	- 149973.285	- 39538.030	+ 2881.273060	+ 1431.867530
			+ 9579.032083	+ 10474.199370
		ハイ メンセキ	= 895.167287	
		メンセキ	= 447.583643	

7 LOT

テコメイ	X	Y	(X-X0)*(YN-1-Y0)	(XN-1-X0)*(Y-Y0)
X0.Y0	- 149900.000	- 39500.000		
25-1-1	- 149924.292	- 39564.931		
25-1-8	- 149923.901	- 39557.423	+ 1551.915831	+ 1394.919516
25-1-16	- 149938.586	- 39556.957	+ 2215.723878	+ 1361.329257
25-1-15	- 149938.983	- 39564.457	+ 2220.354731	+ 2487.137802
25-1-1	- 149924.292	- 39564.931	+ 1565.789444	+ 2531.205173
			+ 7553.783884	+ 7774.591748
		ハイ メンセキ	= 220.807864	
		メンセキ	= 110.403932	

***** カクヒツ メンセキ ケイザン *****

8 LOT

テコメイ	X	Y	(X-X0)*(YN-1-Y0)	(XN-1-X0)*(Y-Y0)
X0.Y0	- 149900.000	- 39500.000		
25-1-8	- 149923.901	- 39557.423		
25-1-2	- 149922.985	- 39539.846	+ 1319.867655	+ 952.359246
25-1-17	- 149937.651	- 39539.316	+ 1500.241746	+ 903.678260
25-1-16	- 149938.586	- 39556.957	+ 1517.047176	+ 2144.488007
25-1-8	- 149923.901	- 39557.423	+ 1361.329257	+ 2215.723878
			+ 5698.485834	+ 6216.249391
	ハイ	メンセキ	= 517.763557	
	メンセキ		= 258.881778	

入イロ

テコメイ	X	Y	(X-X0)*(YN-1-Y0)	(XN-1-X0)*(Y-Y0)
X0.Y0	- 149900.000	- 39500.000		
25-1-1	- 149924.292	- 39564.931		
25-1-7	- 149974.243	- 39563.319	+ 4820.672233	+ 1538.145148
25-2-4	- 149974.319	- 39565.318	+ 4705.804761	+ 4849.404274
25-2-3	- 149924.383	- 39566.929	+ 1592.648794	+ 4974.096351
25-1-1	- 149924.292	- 39564.931	+ 1625.839268	+ 1583.212573
			+ 12744.965056	+ 12944.858346
	ハイ	メンセキ	= 199.893290	
	メンセキ		= 99.946645	

* * 面積計算 (倍橫距法) * * (Work No. 4)

地番	視準点	内角	方向角	距離	緯距	經距	X座標	Y座標	倍橫距	倍面積
375-1	A	90-52-27	177-46-39	20.385	-20.370	0.791	-149942.190	-39517.541	0.791	-16.103801
K9	K25	89-28-29	87-15-08	24.451	1.172	24.422	-149941.018	-39493.119	26.004	30.478971
A	K23	89-01-52	356-17-00	20.533	20.490	-1.331	-149920.528	-39494.450	49.095	1005.956550
K25	K9	90-37-12	266-54-12	23.917	-1.292	-23.882	-149921.820	-39518.332	23.882	-30.855544
K23									倍面積	989.476176
									面積	494.7380880
									坪數	149.65 <i>494.74</i>

* * 面積計算 (倍橫距法) * * (Work No. 5)

地番	視準点	内角	方向角	距離	緯距	經距	X座標	Y座標	倍橫距	倍面積
375-2	K20	90-31-31	177-46-39	13.652	-13.642	0.529	-149955.832	-39517.012	0.529	-7.222557
A	D	90-05-28	87-52-07	31.015	1.154	30.994	-149954.678	-39486.018	32.052	36.974287
K20	C	89-57-44	357-49-51	13.986	13.976	-0.529	-149940.703	-39486.548	62.517	873.719784
D	K25	89-25-17	267-15-08	6.579	-0.315	-6.571	-149941.018	-39493.119	55.416	-17.476560
C	A	180-00-00	267-15-08	24.451	-1.172	-24.422	-149942.190	-39517.541	24.422	-28.625727
K25									倍面積	857.369227
									面積	428.6846135
									坪數	129.67

* * 面積計算 (倍橫距法) * * (Work No. 6)

地番	視準点	内角	方向角	距離	緯距	經距	X座標	Y座標	倍橫距	倍面積
375-3	K10	90-02-16	87-52-07	14.127	0.525	14.117	-149954.153	-39471.901	14.117	7.417922
A	K24	90-14-48	358-06-55	14.139	14.131	-0.465	-149940.022	-39472.366	27.770	392.417173
D	C	89-08-13	267-15-08	14.198	-0.681	-14.182	-149940.703	-39486.548	13.123	-8.931981
K10	D	90-34-43	177-49-51	13.986	-13.976	0.529	-149954.678	-39486.018	-0.529	7.398300
K24									倍面積	398.301414
C									面積	199.1507070
									坪數	60.24

* * 面積計算 (倍橫距法) * * (Work No. 7)

地番	器械点	視準点	内角	方向角	距離	緯距	經距	X座標	Y座標	倍橫距	倍面積
374-1											
D	B	B	89-57-44	177-49-51	16.625	-16.613	0.629	-149971.292	-39485.389	0.629	-10.454006
B	K6	K6	90-00-00	87-49-51	11.112	0.421	11.104	-149970.871	-39474.285	12.363	5.199892
K6	K5	K5	134-58-24	42-48-15	4.171	3.060	2.834	-149967.811	-39471.451	26.301	80.480909
K5	K10	K10	135-18-32	358-06-47	13.665	13.658	-0.450	-149954.153	-39471.901	28.685	391.779057
K10	D	D	89-45-20	267-52-07	14.127	-0.525	-14.117	-149954.678	-39486.018	14.117	-7.417922
										倍面積	459.587930
										面積	229.7939650
										坪數	69.51

* * 面積計算 (倍橫距法) * * (Work No. 8)

地番	器械点	視準点	内角	方向角	距離	緯距	經距	X座標	Y座標	倍橫距	倍面積
374-4											
K20	K11	K11	89-54-38	177-46-45	16.646	-16.633	0.645	-149972.465	-39516.367	0.645	-10.728285
K11	B	B	90-03-06	87-49-51	31.000	1.173	30.978	-149971.292	-39485.389	32.268	37.862689
B	D	D	90-00-00	357-49-51	16.625	16.613	-0.629	-149954.678	-39486.018	62.616	1040.255245
D	K20	K20	90-02-16	267-52-07	31.015	-1.154	-30.994	-149955.832	-39517.012	30.994	-35.752809
										倍面積	1031.636840
										面積	515.8184200
										坪數	156.03 515.82