


46-1 街 区

46-1

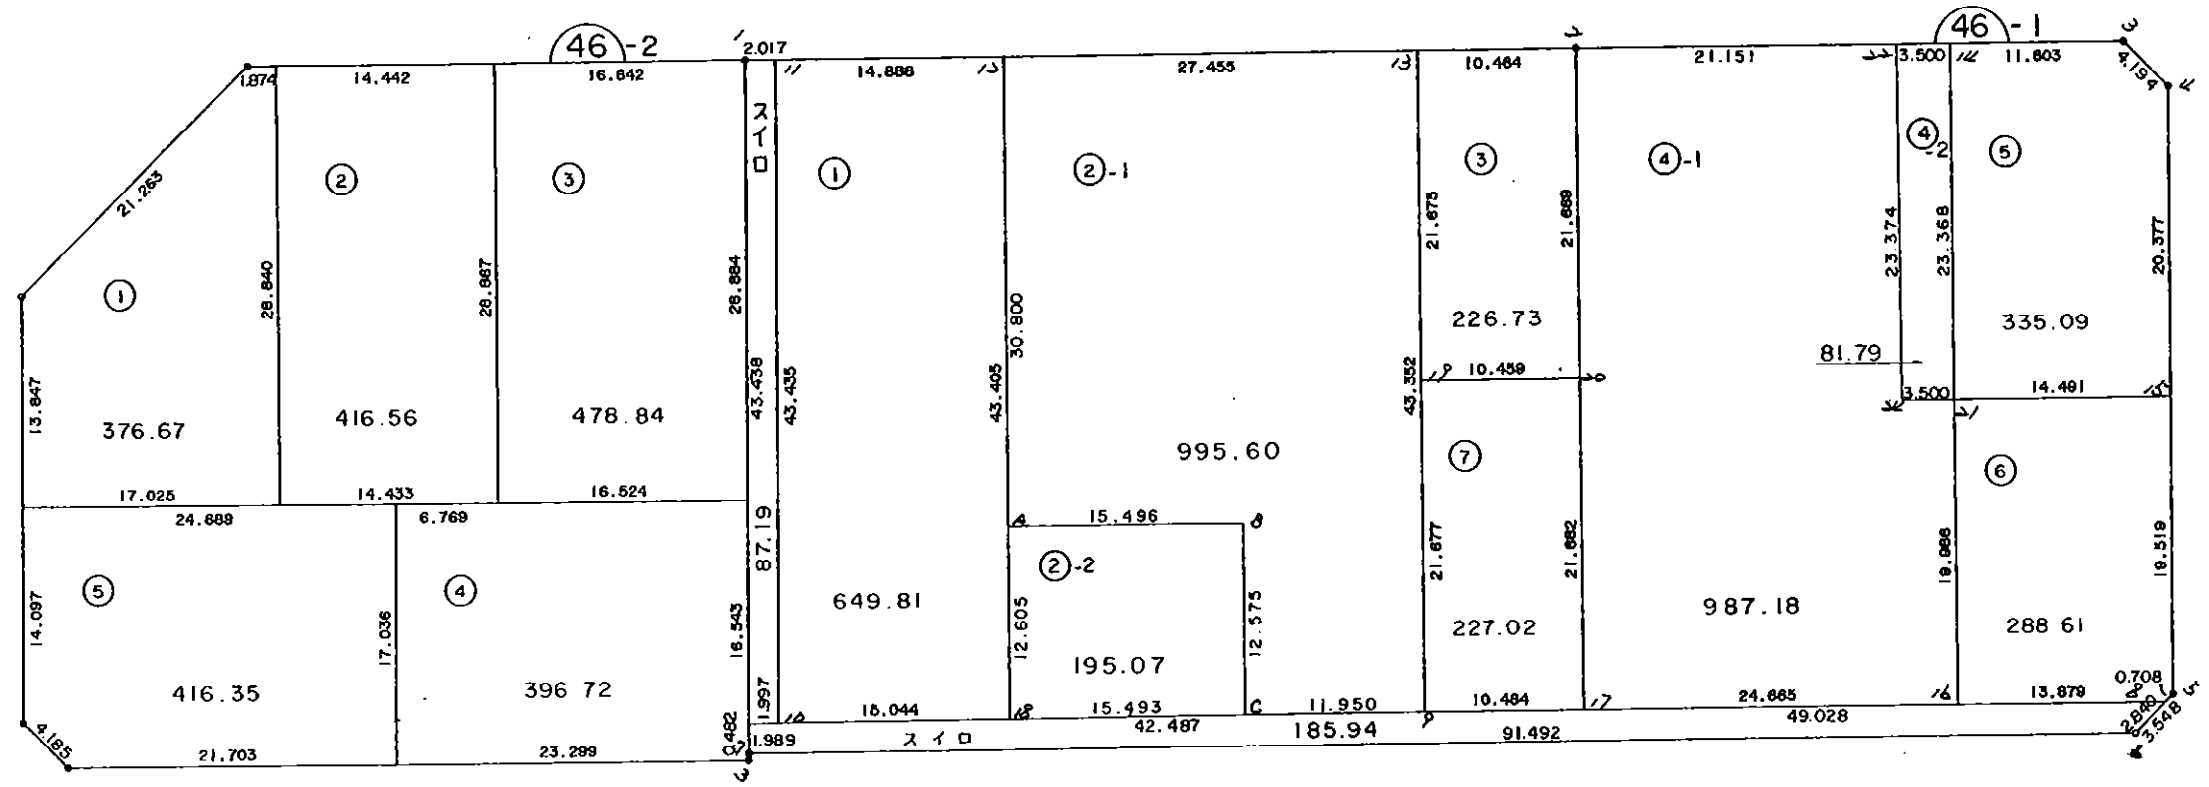

***** カクヒツ メンセキ シユウケイ ヒヨウ *****

カクヒツ . カクヒツ	カクヒツ メンセキ	スミキリ メンセキ
46-1 BLOCK	4260.05	
1 LOT	649.81	
2 LOT	4190.67 2-1 LOT 995.60	
3 LOT	226.73	
4 LOT	4068.97 2-2 LOT 195.07	
5 LOT	335.09	
6 LOT	288.61	
7 LOT	227.02	
スロノ	273.12 4-1 LOT 987.18	
スロノ	43.42 4-2 LOT 81.79	
スロノ	43.99	
コウケイ =	4260.02	0.00
	4260.03	

46-1 BLOCK

テシメイ	X	Y	(X-X0)*(YN-1-Y0)	(XN-1-X0)*(Y-Y0)
X0.Y0	- 149900.000	- 39400.000		
46-1-1	- 149996.253	- 39564.596		
46-1-2	- 149994.210	- 39509.810	+ 15506.589160	+ 10569.541930
46-1-3	- 149992.852	- 39473.581	+ 10196.078120	+ 6932.066010
46-1-4	- 149995.704	- 39470.506	+ 7041.996024	+ 6546.623112
46-1-5	- 150035.579	- 39469.212	+ 9559.132974	+ 6623.865248
46-1-6	- 150038.156	- 39471.651	+ 9562.053072	+ 9714.370929
46-1-7	- 150041.655	- 39563.076	+ 10149.722405	+ 22529.927856
46-1-1	- 149996.253	- 39564.596	+ 15696.554228	+ 23315.846380
			+ 77712.125983	+ 86232.241465
		ハイ	= 8520.115482	
		メンセキ	= 4260.057741	

1 LOT

テシメイ	X	Y	(X-X0)*(YN-1-Y0)	(XN-1-X0)*(Y-Y0)
X0.Y0	- 149900.000	- 39500.000		
46-1-11	- 149996.178	- 39562.580		
46-1-12	- 149995.623	- 39547.702	+ 5984.087340	+ 4587.882956
46-1-18	- 150038.999	- 39546.115	+ 6630.530298	+ 4409.654645
46-1-10	- 150039.589	- 39561.147	+ 6437.146735	+ 8499.371853
46-1-11	- 149996.178	- 39562.580	+ 5880.996166	+ 8735.479620
			+ 24932.760539	+ 26232.389074
		ハイ	= 1299.628535	
		メンセキ	= 649.814267	

2 LOT

テシメイ	X	Y	(X-X0)*(YN-1-Y0)	(XN-1-X0)*(Y-Y0)
X0.Y0	- 149900.000	- 39500.000		
46-1-12	- 149995.623	- 39547.702		
46-1-13	- 149994.600	- 39520.267	+ 4512.609200	+ 1937.991341
46-1-9	- 150037.923	- 39518.693	+ 2795.285441	+ 1768.357800
46-1-18	- 150038.999	- 39546.115	+ 2598.308307	+ 6360.319145
46-1-12	- 149995.623	- 39547.702	+ 4409.654645	+ 6630.530298
			+ 14315.857593	+ 16697.198584
		ハイ	= 2381.340991	
		メンセキ	= 1190.670495	

3 LOT

テシメイ	X	Y	(X-X0)*(YN-1-Y0)	(XN-1-X0)*(Y-Y0)
X0.Y0	- 149900.000	- 39500.000		
46-1-13	- 149994.600	- 39520.267		
46-1-2	- 149994.210	- 39509.810	+ 1909.354070	+ 928.026000

***** カクヒツ メンセキ ケイサン *****

テシメイ	X	Y	(X-X0)*(YN-1-Y0)	(XN-1-X0)*(Y-Y0)
46-1-20	- 150015.865	- 39509.028	+ 1136.635650	+ 850.527880
46-1-19	- 150016.261	- 39519.480	+ 1049.604308	+ 2257.050200
46-1-13	- 149994.600	- 39520.267	+ 1842.808000	+ 2356.261687
			+ 5938.402028	+ 6391.865767
		ハイ メンセキ =	453.463739	
		メンセキ =	226.731869	

4 LOT

テシメイ	X	Y	(X-X0)*(YN-1-Y0)	(XN-1-X0)*(Y-Y0)
X0.Y0	- 149900.000	- 39400.000		
46-1-2	- 149994.210	- 39509.810		
46-1-14	- 149993.287	- 39485.176	+ 10243.845470	+ 8024.430960
46-1-21	- 150016.639	- 39484.325	+ 9934.843464	+ 7866.426275
46-1-16	- 150036.611	- 39483.568	+ 11519.722575	+ 9747.287952
46-1-17	- 150037.532	- 39508.216	+ 11493.274176	+ 14783.495976
46-1-20	- 150015.865	- 39509.028	+ 12538.446840	+ 14994.838896
46-1-2	- 149994.210	- 39509.810	+ 10271.527880	+ 12723.135650
			+ 66001.660405	+ 68139.615709
		ハイ メンセキ =	2137.955304	
		メンセキ =	1068.977652	

5 LOT

テシメイ	X	Y	(X-X0)*(YN-1-Y0)	(XN-1-X0)*(Y-Y0)
X0.Y0	- 149900.000	- 39400.000		
46-1-14	- 149993.287	- 39485.176		
46-1-3	- 149992.852	- 39473.581	+ 7908.761952	+ 6864.150747
46-1-4	- 149995.704	- 39470.506	+ 7041.996024	+ 6546.623112
46-1-15	- 150016.070	- 39469.845	+ 8183.631420	+ 6684.445880
46-1-21	- 150016.639	- 39484.325	+ 8146.650955	+ 9787.602750
46-1-14	- 149993.287	- 39485.176	+ 7866.426275	+ 9934.843464
			+ 39147.466626	+ 39817.665953
		ハイ メンセキ =	670.199327	
		メンセキ =	335.099663	

6 LOT

テシメイ	X	Y	(X-X0)*(YN-1-Y0)	(XN-1-X0)*(Y-Y0)
X0.Y0	- 150000.000	- 39400.000		
46-1-15	- 150016.070	- 39469.845		
46-1-5	- 150035.579	- 39469.212	+ 2485.015255	+ 1112.236840
46-1-8	- 150036.093	- 39469.699	+ 2498.068716	+ 2479.820721
46-1-16	- 150036.611	- 39483.568	+ 2551.750089	+ 3016.219824
46-1-21	- 150016.639	- 39484.325	+ 1390.487952	+ 3087.222575

***** カクヒツ メンセキ ケイサン *****

テシメイ	X	Y	(X-X0)*(YN-1-Y0)	(XN-1-X0)*(Y-Y0)
46-1-15	- 150016.070	- 39469.845	+ 1355.102750	+ 1162.150955
			+ 10280.424762	+ 10857.650915
		ハイ メンセキ	= 577.226153	
		メンセキ	= 288.613076	

7 LOT

テシメイ	X	Y	(X-X0)*(YN-1-Y0)	(XN-1-X0)*(Y-Y0)
X0.Y0	- 150000.000	- 39500.000		
46-1-17	- 150037.532	- 39508.216		
46-1-9	- 150037.923	- 39518.693	+ 311.575368	+ 701.585676
46-1-19	- 150016.261	- 39519.480	+ 303.966873	+ 738.740040
46-1-20	- 150015.865	- 39509.028	+ 309.050200	+ 146.804308
46-1-17	- 150037.532	- 39508.216	+ 338.838896	+ 130.346840
			+ 1263.431337	+ 1717.476864
		ハイ メンセキ	= 454.045527	
		メンセキ	= 227.022763	

入ロ

テシメイ	X	Y	(X-X0)*(YN-1-Y0)	(XN-1-X0)*(Y-Y0)
X0.Y0	- 149900.000	- 39400.000		
46-1-1	- 149996.253	- 39564.596		
46-1-11	- 149996.178	- 39562.580	+ 15830.514088	+ 15648.812740
46-1-10	- 150039.589	- 39561.147	+ 22694.379620	+ 15498.796166
46-1-9	- 150037.923	- 39518.693	+ 22225.877681	+ 16568.237177
46-1-8	- 150036.093	- 39469.699	+ 16153.286449	+ 9613.095177
46-1-6	- 150038.156	- 39471.651	+ 9629.335044	+ 9751.199543
46-1-7	- 150041.655	- 39563.076	+ 10149.722405	+ 22529.927856
46-1-1	- 149996.253	- 39564.596	+ 15696.554228	+ 23315.846380
			+112379.669515	+112925.915039
		ハイ メンセキ	= 546.245524	
		メンセキ	= 273.122762	

点名	X	DX	DMD.1	Y	DY	DMD.2	DX * DMD.2	DY * DMD.1
46-1-6	- 150038.156			- 39471.651				
46-1-7	- 150041.655	+ 3.499	+ 3.499	- 39563.076	+ 91.425	+ 91.425	+ 319.896075	+ 319.896075
101	- 150039.667	- 1.988	+ 5.010	- 39563.143	+ 0.067	+ 182.917	- 363.638996	+ 0.335670
46-1-9	- 150037.923	- 1.744	+ 1.278	- 39518.693	- 44.450	+ 138.534	- 241.603296	- 56.807100
46-1-8	- 150036.093	- 1.830	- 2.296	- 39469.699	- 48.994	+ 45.090	- 82.514700	+ 112.490224
46-1-6	- 150038.156	+ 2.063	- 2.063	- 39471.651	+ 1.952	- 1.952	- 4.026976	- 4.026976
		+ 5.562			+ 93.444		+ 319.896075	+ 432.721969
		- 5.562			- 93.444		- 691.783968	- 60.834076
							- 371.887893	+ 371.887893

面積 = 185.943946


面積計算書

点名	X	DX	DMD.1	Y	DY	DMD.2	DX * DMD.2	DY * DMD.1
46-1-1	- 149996.253			- 39564.596				
46-1-11	- 149996.178	- 0.075	- 0.075	- 39562.580	- 2.016	- 2.016	+ 0.151200	+ 0.151200
46-1-10	- 150039.589	+ 43.411	+ 43.261	- 39561.147	- 1.433	- 5.465	- 237.241115	- 61.993013
101	- 150039.667	+ 0.078	+ 86.750	- 39563.143	+ 1.996	- 4.902	- 0.382356	+ 173.153000
46-1-1	- 149996.253	- 43.414	+ 43.414	- 39564.596	+ 1.453	- 1.453	+ 63.080542	+ 63.080542
		+ 43.489			+ 3.449		+ 63.231742	+ 236.384742
		- 43.489			- 3.449		- 237.623471	- 61.993013
							- 174.391729	+ 174.391729

面積 = 87.195864

scale = 1/500,000

angle = 0.0000

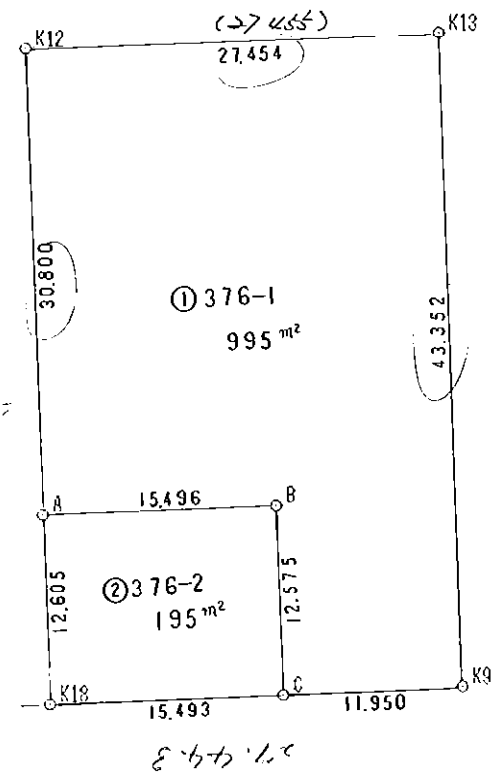

1-
97

H4 4 22 46-1B

* * 面積計算 (倍橫距法) * *

(Work No. 2)

地番 : 376-1

器械点	視準点	内角	方向角	距離	緯距	經距	X座標	Y座標	倍橫距	倍面積
K12	A	90-02-25	177-54-17	30.800	-30.779	1.126	-150026.402	-39546.576	1.126	-34.661543
A	B	89-57-35	87-51-52	15.496	0.577	15.485	-150025.825	-39531.090	17.738	10.242642
B	C	270-03-17	177-55-09	12.575	-12.567	0.457	-150038.392	-39530.634	33.680	-423.239918
C	K9	89-50-02	87-45-11	11.950	0.469	11.941	-150037.923	-39518.693	46.077	21.589021
K9	K13	90-09-58	357-55-09	43.352	43.323	-1.574	-149994.600	-39520.267	56.444	2445.323412
K13	K12	89-56-43	267-51-52	27.454	-1.023	-27.435	-149995.623	-39547.702	27.435	-28.066005
									倍面積	1991.187609
									面積	995.5938045 995.60
									坪數	301.16

* * 面積計算 (倍橫距法) * *

(Work No. 3)


地番 : 376-2

器械点	視準点	内角	方向角	距離	緯距	經距	X座標	Y座標	倍橫距	倍面積
A	K18	90-02-25	177-54-17	12.605	-12.597	0.461	-150038.999	-39546.115	0.461	-5.805420
K18	C	89-50-54	87-45-11	15.493	0.607	15.481	-150038.392	-39530.634	16.403	9.964120
C	B	90-09-58	357-55-09	12.575	12.567	-0.457	-150025.825	-39531.090	31.428	394.936761
B	A	89-56-43	267-51-52	15.496	-0.577	-15.485	-150026.402	-39546.576	15.485	-8.942078
									倍面積	390.153383
									面積	195.0766915
									坪數	59.01

46-1 BL

4 LOT 変更

H.3. 12. 11

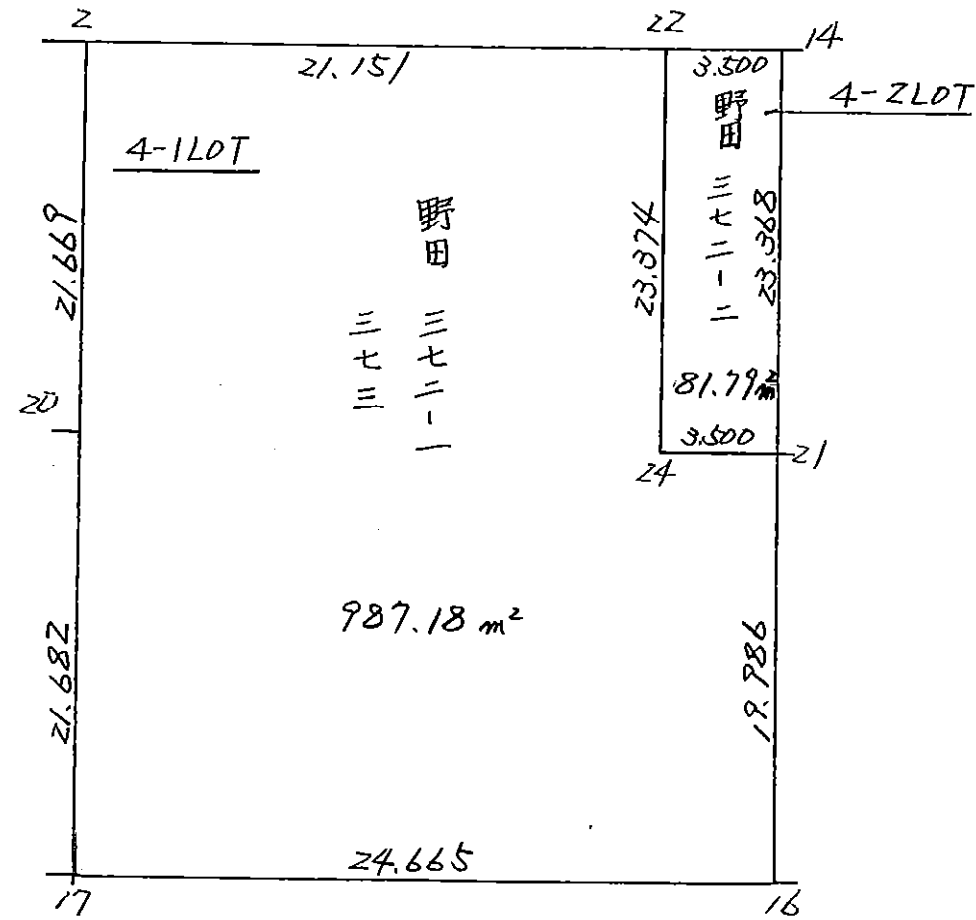

* * * 面積集計表 * * *

街区名：

街区面積	1068.97
4-1LOT	987.18
4-2LOT	81.79
画地合計面積	1068.97

点名 X ₀ ·Y ₀	X	Y	方向角	距離	(XN ₁ -X ₀)(YN-Y ₀)	(XN-X ₀)(YN ₁ -Y ₀)
	-150100.000	-39600.000				
46-1-2	-149994.210	-39509.810				
46-1-14	-149993.287	-39485.176	87-51-15	24.651	12147.230960	9624.445470
46-1-21	-150016.639	-39484.325	177-54-47	23.368	12344.026275	9571.843464
46-1-16	-150036.611	-39483.568	177-49-46	19.986	9705.887952	7332.522575
46-1-17	-150037.532	-39508.216	267-51-36	24.665	5818.095976	7273.274176
46-1-20	-150015.865	-39509.028	357-51-14	21.682	5682.838896	7722.246840
46-1-2	-149994.210	-39509.810	357-55-55	21.669	7588.135650	9623.927880
					53286.215709	51148.260405
				倍面積 =	2137.955304	
				面積 =	1068.97	

4-1LOT

点名 X ₀ ·Y ₀	X	Y	方向角	距離	(XN ₁ -X ₀)(YN-Y ₀)	(XN-X ₀)(YN ₁ -Y ₀)
	-150100.000	-39600.000				
46-1-2	-149994.210	-39509.810				
46-1-22	-149993.418	-39488.674	87-51-15	21.151	11777.177540	9612.630580
46-1-24	-150016.776	-39487.822	177-54-40	23.374	11956.155596	9264.995024
46-1-21	-150016.639	-39484.325	87-44-59	3.500	9626.936200	9351.270258
46-1-16	-150036.611	-39483.568	177-49-46	19.986	9705.887952	7332.522575
46-1-17	-150037.532	-39508.216	267-51-36	24.665	5818.095976	7273.274176
46-1-20	-150015.865	-39509.028	357-51-14	21.682	5682.838896	7722.246840
46-1-2	-149994.210	-39509.810	357-55-55	21.669	7588.135650	9623.927880
					62155.227810	60180.867333
				倍面積 =	1974.360477	
				面積 =	987.18	

4-2LOT

点名 X ₀ ·Y ₀	X	Y	方向角	距離	(XN ₁ -X ₀)(YN-Y ₀)	(XN-X ₀)(YN ₁ -Y ₀)
	-150100.000	-39500.000				
46-1-14	-149993.287	-39485.176				
46-1-21	-150016.639	-39484.325	177-54-47	23.368	1672.726275	1235.743464
46-1-24	-150016.776	-39487.822	267-44-59	3.500	1015.170258	1304.536200
46-1-22	-149993.418	-39488.674	357-54-40	23.374	942.595024	1297.955596
46-1-14	-149993.287	-39485.176	87-51-15	3.500	1579.971568	1208.631438
					5210.463125	5046.866698
				倍面積 =	163.596427	
				面積 =	81.79	