



西部第4地区土地区画整理事業 出来形確認測量 (原子図)

11街区

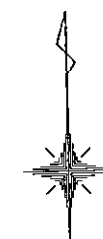

S = 1 / 500

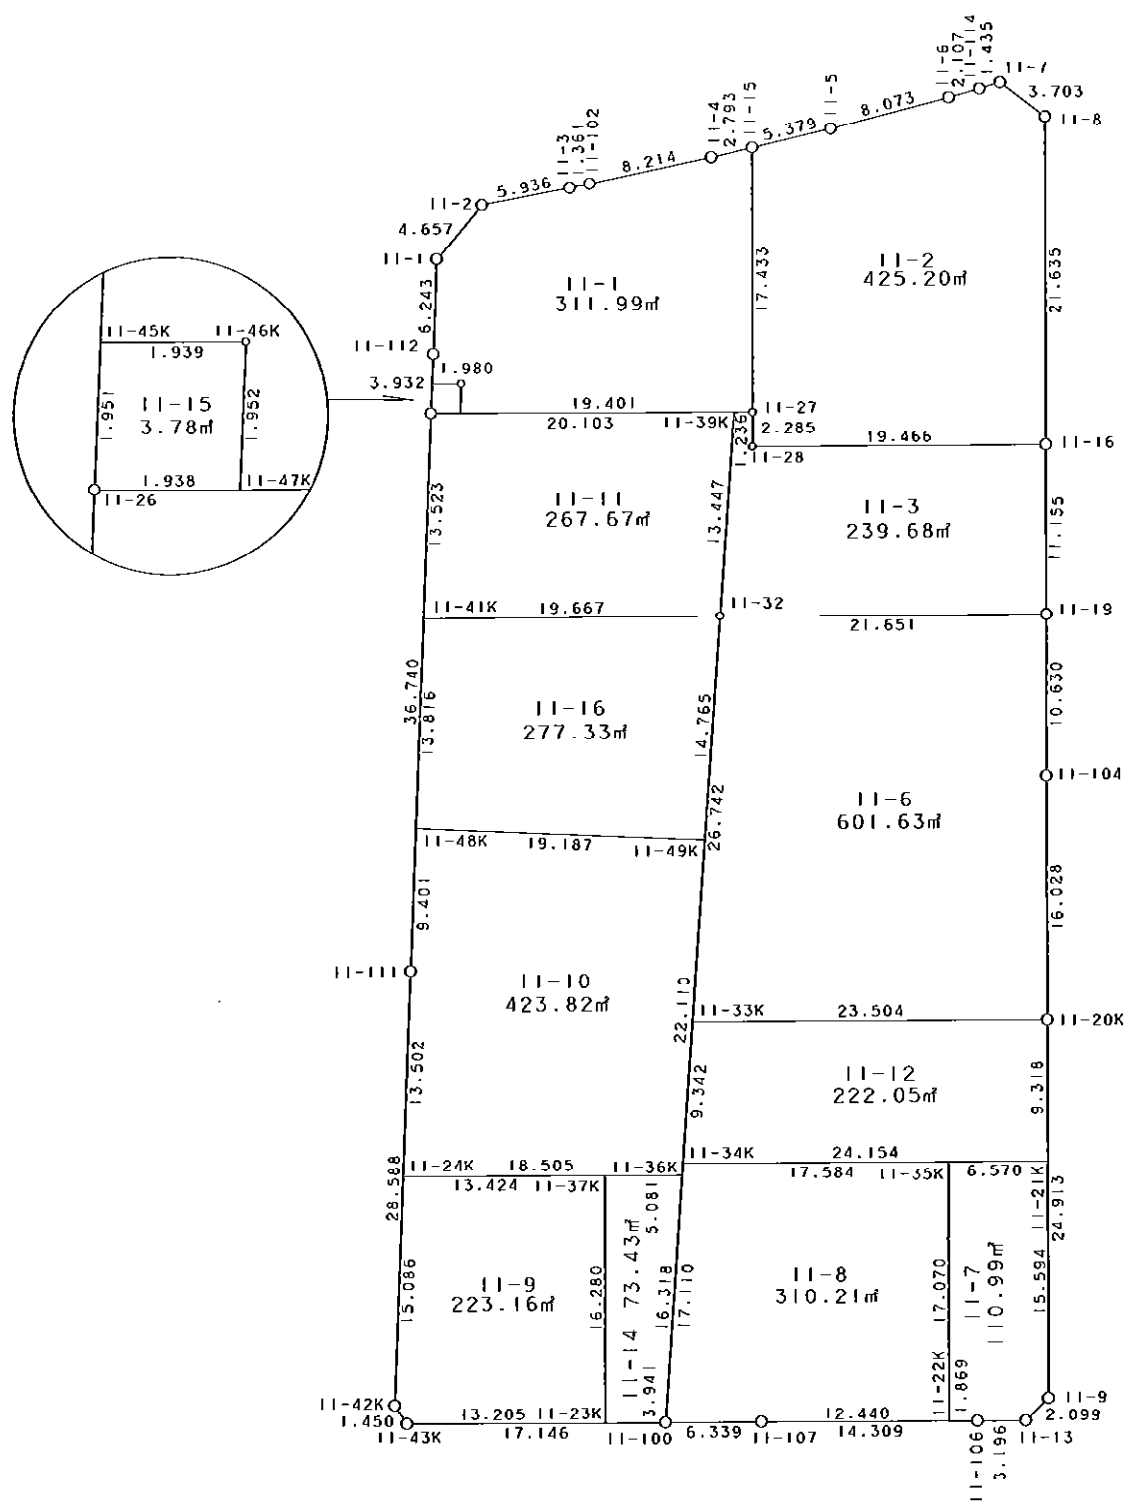

凡 例

| 記号 | 名称 |
|----|-----------|
| ⊙ | 地区界点 |
| ○ | 街区点 |
| ○ | 画地点 (折れ点) |
| ┆ | 画地点 (直線中) |

面積 (座標法) 計算書

地番 = 11街区

| 測点名 | [1] X (i) | [2] X (i+1)-X (i-1) | [3] Y (i) | [4] Y (i+1)-Y (i-1) | [2] * [3] | [1] * [4] | 方向角 | 夾 角 | 距 離 |
|--------|--------------|------------------------|--------------|------------------------|------------------------|-------------------------|-----------|-----------|---------|
| 11-2 | -149553.207 | -4.490 | -41254.815 | -8.943 | 185234.119350 | 1337454.330201 | 221-38-23 | 141-26-13 | 4.657 |
| 11-1 | -149556.687 | -9.714 | -41257.909 | -3.433 | 400779.328026 | 513428.106471 | 183-06-45 | 141-28-22 | 6.243 |
| 11-112 | -149562.921 | -10.159 | -41258.248 | -0.571 | 419142.541432 | 85400.427891 | 183-22-58 | 180-16-13 | 3.932 |
| 11-26 | -149566.846 | -40.607 | -41258.480 | -2.296 | 1675383.097360 | 343405.478416 | 183-13-14 | 179-50-16 | 36.740 |
| 11-111 | -149603.528 | -65.225 | -41260.544 | -3.659 | 2691218.982400 | 547399.308952 | 183-11-54 | 179-58-40 | 28.588 |
| 11-42K | -149632.071 | -29.768 | -41262.139 | -0.819 | 1228291.353752 | 122548.666149 | 147-38-49 | 144-26-55 | 1.450 |
| 11-43K | -149633.296 | -1.518 | -41261.363 | 17.919 | 62634.749034 | -2681279.031024 | 90-58-45 | 123-19-56 | 17.146 |
| 11-100 | -149633.589 | -0.391 | -41244.220 | 23.481 | 16126.490020 | -3513546.303309 | 90-53-09 | 179-54-24 | 6.339 |
| 11-107 | -149633.687 | -0.364 | -41237.882 | 20.645 | 15010.589048 | -3089187.468115 | 91-03-54 | 180-10-45 | 14.309 |
| 11-106 | -149633.953 | -0.312 | -41223.575 | 17.503 | 12861.755400 | -2619043.079359 | 90-49-29 | 179-45-35 | 3.196 |
| 11-13 | -149633.999 | 1.395 | -41220.379 | 4.722 | -57502.428705 | -706571.743278 | 46-38-28 | 135-48-59 | 2.099 |
| 11-9 | -149632.558 | 26.350 | -41218.853 | 1.969 | -1086116.776550 | -294626.506702 | 1-01-08 | 134-22-40 | 24.913 |
| 11-20K | -149607.649 | 40.935 | -41218.410 | 0.699 | -1687275.613350 | -104575.746651 | 0-54-55 | 179-53-47 | 16.028 |
| 11-104 | -149591.623 | 26.654 | -41218.154 | 0.482 | -1098628.676716 | -72103.162286 | 1-13-05 | 180-18-10 | 10.630 |
| 11-19 | -149580.995 | 21.781 | -41217.928 | 0.409 | -897767.689768 | -61178.626955 | 0-56-24 | 179-43-19 | 11.155 |
| 11-16 | -149569.842 | 32.785 | -41217.745 | 0.551 | -1351323.769825 | -82412.982942 | 0-58-29 | 180-02-05 | 21.635 |
| 11-8 | -149548.210 | 23.919 | -41217.377 | -2.544 | -985878.440463 | 380450.646240 | 308-08-42 | 127-10-13 | 3.703 |
| 11-7 | -149545.923 | 1.910 | -41220.289 | -4.297 | -78730.751990 | 642598.831131 | 254-46-22 | 126-37-40 | 1.435 |
| 11-114 | -149546.300 | -0.901 | -41221.674 | -3.426 | 37140.728274 | 512345.623800 | 255-36-04 | 180-49-42 | 2.107 |
| 11-6 | -149546.824 | -2.361 | -41223.715 | -9.902 | 97329.191115 | 1480812.651248 | 256-50-49 | 181-14-45 | 8.073 |
| 11-5 | -149548.661 | -2.972 | -41231.576 | -13.119 | 122540.243872 | 1961928.883659 | 257-49-08 | 180-58-19 | 5.379 |
| 11-15 | -149549.796 | -1.725 | -41236.834 | -7.988 | 71133.538650 | 1194603.770448 | 257-48-18 | 179-59-10 | 2.793 |
| 11-4 | -149550.386 | -2.157 | -41239.564 | -10.793 | 88953.739548 | 1614097.316098 | 259-00-07 | 181-11-49 | 8.214 |
| 11-102 | -149551.953 | -1.811 | -41247.627 | -9.402 | 74699.452497 | 1406087.462106 | 259-40-21 | 180-40-14 | 1.361 |
| 11-3 | -149552.197 | -1.254 | -41248.966 | -7.188 | 51726.203364 | 1074981.192036 | 260-12-10 | 180-31-49 | 5.936 |
| 合計 | | | | 倍面積 面積 | 6981.955775 3490.97 | -6981.955775 3490.97 | | | 248.061 |

| 地番 | 筆種別 | 面積 | 坪数 |
|-------|-----|---------|---------|
| 11-1 | 筆界 | 311.99 | 94.37 |
| 11-2 | 筆界 | 425.20 | 128.62 |
| 11-3 | 筆界 | 239.68 | 72.50 |
| 11-6 | 筆界 | 601.63 | 181.99 |
| 11-7 | 筆界 | 110.99 | 33.57 |
| 11-8 | 筆界 | 310.21 | 93.84 |
| 11-9 | 筆界 | 223.16 | 67.50 |
| 11-10 | 筆界 | 423.82 | 128.20 |
| 11-11 | 筆界 | 267.67 | 80.97 |
| 11-12 | 筆界 | 222.05 | 67.17 |
| 11-14 | 筆界 | 73.43 | 22.21 |
| 11-15 | 筆界 | 3.78 | 1.14 |
| 11-16 | 筆界 | 277.33 | 83.89 |
| | 合計 | 3490.94 | 1055.97 |

面積 (座標法) 計算書

地番 = 11-1
測点名

| | [1] X (i) | [2] X (i+1)-X (i-1) | [3] Y (i) | [4] Y (i+1)-Y (i-1) | [2] * [3] | [1] * [4] | 方向角 | 夾角 | 距離 |
|--------|--------------|------------------------|--------------|------------------------|----------------------|-----------------------|-----------|-----------|--------|
| 11-2 | -149553.207 | -4.490 | -41254.815 | -8.943 | 185234.119350 | 1337454.330201 | 221-38-23 | 141-26-13 | 4.657 |
| 11-1 | -149556.687 | -9.714 | -41257.909 | -3.433 | 400779.328026 | 513428.106471 | 183-06-45 | 141-28-22 | 6.243 |
| 11-112 | -149562.921 | -8.211 | -41258.248 | -0.456 | 338771.474328 | 68200.691976 | 183-23-13 | 180-16-28 | 1.980 |
| 11-45K | -149564.898 | -2.011 | -41258.365 | 1.822 | 82970.572015 | -272507.244156 | 91-00-16 | 87-37-03 | 1.939 |
| 11-46K | -149564.932 | -1.983 | -41256.426 | 1.823 | 81811.492758 | -272656.871036 | 183-24-22 | 272-24-06 | 1.952 |
| 11-47K | -149566.881 | -2.294 | -41256.542 | 19.282 | 94642.507348 | -2883948.599442 | 91-01-08 | 87-36-46 | 19.401 |
| 11-27 | -149567.226 | 17.085 | -41237.144 | 19.708 | -704536.605240 | -2947670.890008 | 1-01-08 | 90-00-00 | 17.433 |
| 11-15 | -149549.796 | 16.840 | -41236.834 | -2.420 | -694428.284560 | 361910.506320 | 257-48-18 | 76-47-10 | 2.793 |
| 11-4 | -149550.386 | -2.157 | -41239.564 | -10.793 | 88953.739548 | 1614097.316098 | 259-00-07 | 181-11-49 | 8.214 |
| 11-102 | -149551.953 | -1.811 | -41247.627 | -9.402 | 74699.452497 | 1406087.462106 | 259-40-21 | 180-40-14 | 1.361 |
| 11-3 | -149552.197 | -1.254 | -41248.966 | -7.188 | 51726.203364 | 1074981.192036 | 260-12-10 | 180-31-49 | 5.936 |
| 合計 | | | | 倍面積 面積 | 623.999434 311.99 | -623.999434 311.99 | | | 71.909 |

面積 (座標法) 計算書

地番 = 11-2
測点名

| | [1] X (i) | [2] X (i+1)-X (i-1) | [3] Y (i) | [4] Y (i+1)-Y (i-1) | [2] * [3] | [1] * [4] | 方向角 | 夾角 | 距離 |
|--------|--------------|------------------------|--------------|------------------------|----------------------|-----------------------|-----------|-----------|--------|
| 11-15 | -149549.796 | -18.565 | -41236.834 | -5.568 | 765561.823210 | 832693.264128 | 181-01-08 | 103-12-00 | 17.433 |
| 11-27 | -149567.226 | -19.714 | -41237.144 | -0.374 | 812949.056816 | 55938.142524 | 181-36-18 | 180-35-10 | 2.285 |
| 11-28 | -149569.510 | -2.616 | -41237.208 | 19.399 | 107876.536128 | -2901498.924490 | 90-58-38 | 89-22-20 | 19.466 |
| 11-16 | -149569.842 | 21.300 | -41217.745 | 19.831 | -877937.968500 | -2966119.536702 | 0-58-29 | 89-59-51 | 21.635 |
| 11-8 | -149548.210 | 23.919 | -41217.377 | -2.544 | -985878.440463 | 380450.646240 | 308-08-42 | 127-10-13 | 3.703 |
| 11-7 | -149545.923 | 1.910 | -41220.289 | -4.297 | -78730.751990 | 642598.831131 | 254-46-22 | 126-37-40 | 1.435 |
| 11-114 | -149546.300 | -0.901 | -41221.674 | -3.426 | 37140.728274 | 512345.623800 | 255-36-04 | 180-49-42 | 2.107 |
| 11-6 | -149546.824 | -2.361 | -41223.715 | -9.902 | 97329.191115 | 1480812.651248 | 256-50-49 | 181-14-45 | 8.073 |
| 11-5 | -149548.661 | -2.972 | -41231.576 | -13.119 | 122540.243872 | 1961928.883659 | 257-49-08 | 180-58-19 | 5.379 |
| 合計 | | | | 倍面積 面積 | 850.418462 425.20 | -850.418462 425.20 | | | 81.516 |

面積 (座標法) 計算書

地番 = 11-3
測点名

| | [1] X (i) | [2] X (i+1)-X (i-1) | [3] Y (i) | [4] Y (i+1)-Y (i-1) | [2] * [3] | [1] * [4] | 方向角 | 夾角 | 距離 |
|--------|--------------|------------------------|--------------|------------------------|----------------------|-----------------------|-----------|-----------|--------|
| 11-39K | -149567.204 | -13.372 | -41238.380 | -2.431 | 551439.617360 | 363597.872924 | 185-05-54 | 94-04-43 | 13.447 |
| 11-32 | -149580.598 | -13.791 | -41239.575 | 20.452 | 568734.978825 | -3059222.390296 | 91-03-02 | 85-57-08 | 21.651 |
| 11-19 | -149580.995 | 10.756 | -41217.928 | 21.830 | -443340.033568 | -3265353.120850 | 0-56-24 | 89-53-22 | 11.155 |
| 11-16 | -149569.842 | 11.485 | -41217.745 | -19.280 | -473385.801325 | 2883706.553760 | 270-58-38 | 90-02-14 | 19.466 |
| 11-28 | -149569.510 | 2.616 | -41237.208 | -19.399 | -107876.536128 | 2901498.924490 | 1-36-18 | 270-37-40 | 2.285 |
| 11-27 | -149567.226 | 2.306 | -41237.144 | -1.172 | -95092.854064 | 175292.788872 | 271-01-11 | 89-24-53 | 1.236 |
| 合計 | | | | 倍面積 面積 | 479.371100 239.68 | -479.371100 239.68 | | | 69.240 |

面積 (座標法) 計算書

地番 = 11-6

| 測点名 | [1] X (i) | [2] X (i+1)-X (i-1) | [3] Y (i) | [4] Y (i+1)-Y (i-1) | [2]*[3] | [1]*[4] | 方向角 | 夾角 | 距離 |
|--------|--------------|------------------------|--------------|------------------------|-----------------------|------------------------|-----------|-----------|--------|
| 11-20K | -149607.649 | 15.615 | -41218.410 | 23.756 | -643625.472150 | -3554079.309644 | 0-54-55 | 89-54-48 | 16.028 |
| 11-104 | -149591.623 | 26.654 | -41218.154 | 0.482 | -1098628.676716 | -72103.162286 | 1-13-05 | 180-18-10 | 10.630 |
| 11-19 | -149580.995 | 11.025 | -41217.928 | -21.421 | -454427.656200 | 3204174.493895 | 271-03-02 | 89-49-57 | 21.651 |
| 11-32 | -149580.598 | -26.243 | -41239.575 | -23.982 | 1082250.166725 | 3587241.901236 | 185-00-33 | 93-57-31 | 26.742 |
| 11-33K | -149607.238 | -27.051 | -41241.910 | 21.165 | 1115634.907410 | -3166437.192270 | 91-00-07 | 85-59-34 | 23.504 |
| 合計 | | | | 倍面積 面積 | 1203.269069 601.63 | -1203.269069 601.63 | | | 98.555 |

面積 (座標法) 計算書

地番 = 11-7

| 測点名 | [1] X (i) | [2] X (i+1)-X (i-1) | [3] Y (i) | [4] Y (i+1)-Y (i-1) | [2]*[3] | [1]*[4] | 方向角 | 夾角 | 距離 |
|--------|--------------|------------------------|--------------|------------------------|----------------------|-----------------------|-----------|-----------|--------|
| 11-22K | -149633.918 | -17.102 | -41225.444 | 1.570 | 705037.543288 | -234925.251260 | 91-04-22 | 90-04-09 | 1.869 |
| 11-106 | -149633.953 | -0.081 | -41223.575 | 5.065 | 3339.109575 | -757895.971945 | 90-49-29 | 179-45-07 | 3.196 |
| 11-13 | -149633.999 | 1.395 | -41220.379 | 4.722 | -57502.428705 | -706571.743278 | 46-38-28 | 135-48-59 | 2.099 |
| 11-9 | -149632.558 | 17.033 | -41218.853 | 1.803 | -702080.723149 | -269787.502074 | 1-01-04 | 134-22-36 | 15.594 |
| 11-21K | -149616.966 | 15.707 | -41218.576 | -6.292 | -647420.173232 | 941389.950072 | 271-00-11 | 89-59-07 | 6.570 |
| 11-35K | -149616.851 | -16.952 | -41225.145 | -6.868 | 698848.658040 | 1027568.532668 | 181-00-13 | 90-00-02 | 17.070 |
| 合計 | | | | 倍面積 面積 | 221.985817 110.99 | -221.985817 110.99 | | | 46.398 |

面積 (座標法) 計算書

地番 = 11-8

| 測点名 | [1] X (i) | [2] X (i+1)-X (i-1) | [3] Y (i) | [4] Y (i+1)-Y (i-1) | [2]*[3] | [1]*[4] | 方向角 | 夾角 | 距離 |
|--------|--------------|------------------------|--------------|------------------------|----------------------|-----------------------|-----------|-----------|--------|
| 11-35K | -149616.851 | 17.374 | -41225.145 | -17.282 | -716245.669230 | 2585678.418982 | 271-00-01 | 89-59-48 | 17.584 |
| 11-34K | -149616.544 | -16.738 | -41242.726 | -19.075 | 690320.747788 | 2853935.576800 | 185-00-33 | 94-00-32 | 17.110 |
| 11-100 | -149633.589 | -17.143 | -41244.220 | 4.844 | 707049.663460 | -724825.105116 | 90-53-09 | 85-52-36 | 6.339 |
| 11-107 | -149633.687 | -0.329 | -41237.882 | 18.776 | 13567.263178 | -2809522.107112 | 91-03-50 | 180-10-41 | 12.440 |
| 11-22K | -149633.918 | 16.836 | -41225.444 | 12.737 | -694071.575184 | -1905887.213566 | 1-00-13 | 89-56-23 | 17.070 |
| 合計 | | | | 倍面積 面積 | 620.430012 310.21 | -620.430012 310.21 | | | 70.543 |

面積 (座標法) 計算書

地番 = 11-9

| 測点名 | [1] X (i) | [2] X (i+1)-X (i-1) | [3] Y (i) | [4] Y (i+1)-Y (i-1) | [2]*[3] | [1]*[4] | 方向角 | 夾角 | 距離 |
|--------|--------------|------------------------|--------------|------------------------|----------------------|-----------------------|-----------|-----------|--------|
| 11-37K | -149617.244 | 16.513 | -41247.875 | -13.137 | -681126.159875 | 1965521.734428 | 271-00-11 | 90-00-00 | 13.424 |
| 11-24K | -149617.009 | -14.827 | -41261.297 | -14.264 | 611781.250619 | 2134137.016376 | 183-11-59 | 92-11-48 | 15.086 |
| 11-42K | -149632.071 | -16.287 | -41262.139 | -0.066 | 672036.457893 | 9875.716686 | 147-38-49 | 144-26-50 | 1.450 |
| 11-43K | -149633.296 | -1.451 | -41261.363 | 13.979 | 59870.237713 | -2091723.844784 | 90-58-50 | 123-20-01 | 13.205 |
| 11-23K | -149633.522 | 16.052 | -41248.160 | 13.488 | -662115.464320 | -2018256.944736 | 1-00-11 | 90-01-21 | 16.280 |
| 合計 | | | | 倍面積 面積 | 446.322030 223.16 | -446.322030 223.16 | | | 59.445 |

面積 (座標法) 計算書

地番 = 11-10
測点名

| | [1] X (i) | [2] X (i+1)-X (i-1) | [3] Y (i) | [4] Y (i+1)-Y (i-1) | [2] * [3] | [1] * [4] | 方向角 | 夾角 | 距離 |
|--------|--------------|------------------------|--------------|------------------------|----------------------|-----------------------|-----------|-----------|--------|
| 11-49K | -149595.307 | 23.191 | -41240.864 | -17.221 | -956416.877024 | 2576180.781847 | 273-28-51 | 88-28-14 | 19.187 |
| 11-48K | -149594.142 | -8.221 | -41260.016 | -19.680 | 339198.591536 | 2944012.714560 | 183-13-11 | 89-44-20 | 9.401 |
| 11-111 | -149603.528 | -22.867 | -41260.544 | -1.281 | 943504.859648 | 191642.119368 | 183-11-49 | 179-58-38 | 13.502 |
| 11-24K | -149617.009 | -13.805 | -41261.297 | 17.749 | 569612.205085 | -2655552.292741 | 91-00-12 | 87-48-23 | 18.505 |
| 11-36K | -149617.333 | 21.702 | -41242.795 | 20.433 | -895051.137090 | -3057130.965189 | 5-00-37 | 94-00-25 | 22.110 |
| 合計 | | | | 倍面積 面積 | 847.642155 423.82 | -847.642155 423.82 | | | 82.705 |

面積 (座標法) 計算書

地番 = 11-11
測点名

| | [1] X (i) | [2] X (i+1)-X (i-1) | [3] Y (i) | [4] Y (i+1)-Y (i-1) | [2] * [3] | [1] * [4] | 方向角 | 夾角 | 距離 |
|--------|--------------|------------------------|--------------|------------------------|----------------------|-----------------------|-----------|----------|--------|
| 11-32 | -149580.598 | 13.144 | -41239.575 | 20.860 | -542052.973800 | -3120251.274280 | 5-05-54 | 94-22-12 | 13.447 |
| 11-39K | -149567.204 | 13.752 | -41238.380 | -18.905 | -567110.201760 | 2827567.991620 | 271-01-13 | 85-55-19 | 20.103 |
| 11-26 | -149566.846 | -13.144 | -41258.480 | -20.860 | 542301.461120 | 3119964.407560 | 183-13-18 | 92-12-05 | 13.523 |
| 11-41K | -149580.348 | -13.752 | -41259.240 | 18.905 | 567397.068480 | -2827816.478940 | 90-43-42 | 87-30-24 | 19.667 |
| 合計 | | | | 倍面積 面積 | 535.354040 267.67 | -535.354040 267.67 | | | 66.740 |

面積 (座標法) 計算書

地番 = 11-12
測点名

| | [1] X (i) | [2] X (i+1)-X (i-1) | [3] Y (i) | [4] Y (i+1)-Y (i-1) | [2] * [3] | [1] * [4] | 方向角 | 夾角 | 距離 |
|--------|--------------|------------------------|--------------|------------------------|----------------------|-----------------------|-----------|----------|--------|
| 11-21K | -149616.966 | 8.895 | -41218.576 | 24.316 | -366639.233520 | -3638086.145256 | 1-01-15 | 90-01-11 | 9.318 |
| 11-20K | -149607.649 | 9.728 | -41218.410 | -23.334 | -400972.692480 | 3490944.881766 | 271-00-07 | 89-58-52 | 23.504 |
| 11-33K | -149607.238 | -8.895 | -41241.910 | -24.316 | 366846.789450 | 3637849.599208 | 185-00-40 | 94-00-33 | 9.342 |
| 11-34K | -149616.544 | -9.728 | -41242.726 | 23.334 | 401209.238528 | -3491152.437696 | 91-00-04 | 85-59-24 | 24.154 |
| 合計 | | | | 倍面積 面積 | 444.101978 222.05 | -444.101978 222.05 | | | 66.318 |

面積 (座標法) 計算書

地番 = 11-14
測点名

| | [1] X (i) | [2] X (i+1)-X (i-1) | [3] Y (i) | [4] Y (i+1)-Y (i-1) | [2] * [3] | [1] * [4] | 方向角 | 夾角 | 距離 |
|--------|--------------|------------------------|--------------|------------------------|---------------------|----------------------|-----------|----------|--------|
| 11-23K | -149633.522 | -16.345 | -41248.160 | 3.655 | 674201.175200 | -546910.522910 | 90-58-27 | 89-58-16 | 3.941 |
| 11-100 | -149633.589 | 16.189 | -41244.220 | 5.365 | -667702.677580 | -802784.204985 | 5-00-35 | 94-02-08 | 16.318 |
| 11-36K | -149617.333 | 16.345 | -41242.795 | -3.655 | -674113.484275 | 546851.352115 | 271-00-13 | 85-59-38 | 5.081 |
| 11-37K | -149617.244 | -16.189 | -41247.875 | -5.365 | 667761.848375 | 802696.514060 | 181-00-11 | 89-59-58 | 16.280 |
| 合計 | | | | 倍面積 面積 | 146.861720 73.43 | -146.861720 73.43 | | | 41.620 |

面積 (座標法) 計算書

地番 = 11-15
測点名

| | [1] X (i) | [2] X (i+1)-X (i-1) | [3] Y (i) | [4] Y (i+1)-Y (i-1) | [2] * [3] | [1] * [4] | 方向角 | 夾 角 | 距 離 |
|--------|--------------|------------------------|--------------|------------------------|------------------|-------------------|-----------|----------|-------|
| 11-46K | -149564.932 | 1.983 | -41256.426 | -1.823 | -81811.492758 | 272656.871036 | 271-00-16 | 87-35-54 | 1.939 |
| 11-45K | -149564.898 | -1.914 | -41258.365 | -2.054 | 78968.510610 | 307206.300492 | 183-22-43 | 92-22-27 | 1.951 |
| 11-26 | -149566.846 | -1.983 | -41258.480 | 1.823 | 81815.565840 | -272660.360258 | 91-02-05 | 87-39-22 | 1.938 |
| 11-47K | -149566.881 | 1.914 | -41256.542 | 2.054 | -78965.021388 | -307210.373574 | 3-24-22 | 92-22-17 | 1.952 |
| 合計 | | | | 倍面積 面積 | 7.562304 3.78 | -7.562304 3.78 | | | 7.780 |

面積 (座標法) 計算書

地番 = 11-16
測点名

| | [1] X (i) | [2] X (i+1)-X (i-1) | [3] Y (i) | [4] Y (i+1)-Y (i-1) | [2] * [3] | [1] * [4] | 方向角 | 夾 角 | 距 離 |
|--------|--------------|------------------------|--------------|------------------------|----------------------|-----------------------|-----------|----------|--------|
| 11-32 | -149580.598 | 14.959 | -41239.575 | -18.376 | -616902.802425 | 2748693.068848 | 270-43-42 | 85-43-12 | 19.667 |
| 11-41K | -149580.348 | -13.544 | -41259.240 | -20.441 | 558815.146560 | 3057571.893468 | 183-13-11 | 92-29-29 | 13.816 |
| 11-48K | -149594.142 | -14.959 | -41260.016 | 18.376 | 617208.579344 | -2748941.953392 | 93-28-51 | 90-15-40 | 19.187 |
| 11-49K | -149595.307 | 13.544 | -41240.864 | 20.441 | -558566.262016 | -3057877.670387 | 5-00-30 | 91-31-39 | 14.765 |
| 合計 | | | | 倍面積 面積 | 554.661463 277.33 | -554.661463 277.33 | | | 67.435 |