



西部第4地区土地区画整理事業 出来形確認測量 (原子図)
15街区

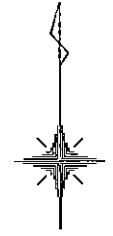

S = 1 / 500

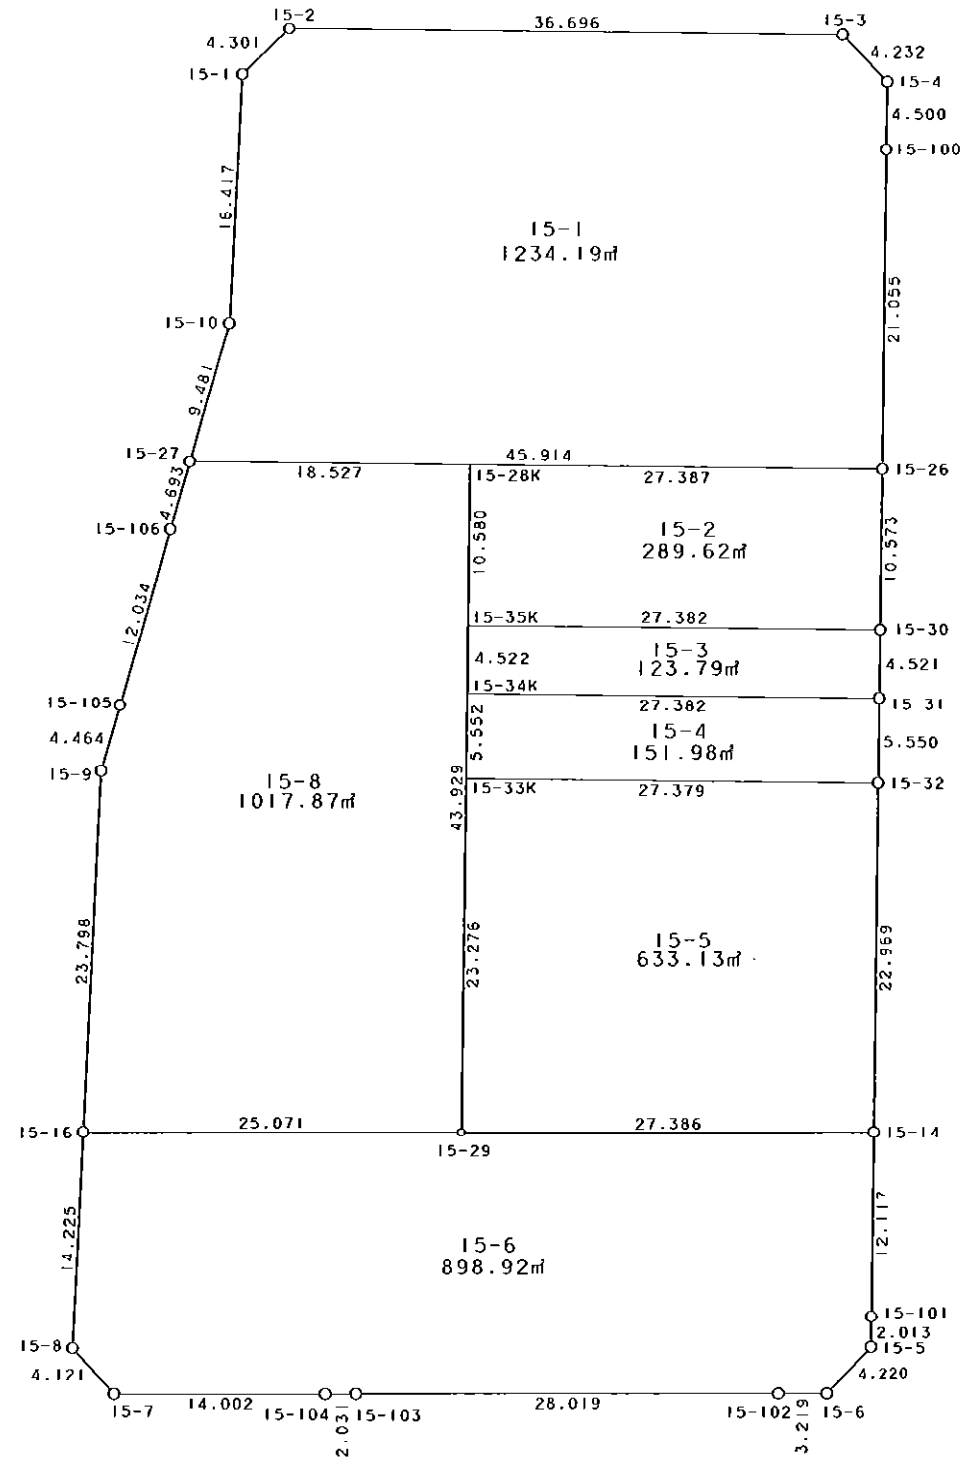

凡 例

| 記号 | 名称 |
|----|----------|
| ⊙ | 地区界点 |
| ○ | 街区点 |
| ○ | 画地点(折点) |
| ┆ | 画地点(直線中) |

面積 (座標法) 計算書

地番 = 15街区

| 測点名 | [1] X (i) | [2] X (i+1)-X (i-1) | [3] Y (i) | [4] Y (i+1)-Y (i-1) | [2]*[3] | [1]*[4] | 方向角 | 夾角 | 距離 |
|--------|--------------|------------------------|--------------|------------------------|------------------------|-------------------------|-----------|-----------|---------|
| 15-2 | -149648.840 | -2.300 | -41258.855 | -39.829 | 94895.366500 | 5960363.648360 | 226-51-55 | 135-51-52 | 4.301 |
| 15-1 | -149651.781 | -19.333 | -41261.994 | -4.043 | 797718.130002 | 605042.150583 | 183-09-24 | 136-17-29 | 16.417 |
| 15-10 | -149668.173 | -25.491 | -41262.898 | -3.568 | 1051832.532918 | 534016.041264 | 196-19-08 | 193-09-44 | 9.481 |
| 15-27 | -149677.272 | -13.604 | -41265.562 | -3.980 | 561376.705448 | 595715.542560 | 196-17-03 | 179-57-55 | 4.693 |
| 15-106 | -149681.777 | -16.047 | -41266.878 | -4.721 | 662209.591266 | 706647.669217 | 196-26-12 | 180-09-09 | 12.034 |
| 15-105 | -149693.319 | -15.819 | -41270.283 | -4.684 | 652854.606777 | 701163.506196 | 196-38-56 | 180-12-44 | 4.464 |
| 15-9 | -149697.596 | -28.039 | -41271.562 | -2.588 | 1157213.326918 | 387417.378448 | 183-09-11 | 166-30-15 | 23.798 |
| 15-16 | -149721.358 | -37.966 | -41272.871 | -2.086 | 1566965.820386 | 312318.752788 | 183-07-52 | 179-58-41 | 14.225 |
| 15-8 | -149735.562 | -17.231 | -41273.648 | 2.019 | 711186.228688 | -302316.099678 | 137-16-18 | 134-08-26 | 4.121 |
| 15-7 | -149738.589 | -3.115 | -41270.852 | 16.798 | 128558.703980 | -2515308.818022 | 90-21-36 | 133-05-18 | 14.002 |
| 15-104 | -149738.677 | -0.088 | -41256.850 | 16.033 | 3630.602800 | -2400760.208341 | 90-00-00 | 179-38-24 | 2.031 |
| 15-103 | -149738.677 | -0.147 | -41254.819 | 30.050 | 6064.458393 | -4499647.243850 | 90-18-02 | 180-18-02 | 28.019 |
| 15-102 | -149738.824 | -0.175 | -41226.800 | 31.238 | 7214.690000 | -4677541.384112 | 90-29-54 | 180-11-52 | 3.219 |
| 15-6 | -149738.852 | 3.018 | -41223.581 | 6.139 | -124412.767458 | -919246.812428 | 43-47-24 | 133-17-30 | 4.220 |
| 15-5 | -149735.806 | 5.059 | -41220.661 | 2.948 | -208535.323999 | -441421.156088 | 0-47-49 | 137-00-25 | 2.013 |
| 15-101 | -149733.793 | 14.128 | -41220.633 | 0.246 | -582365.103024 | -36834.513078 | 1-01-51 | 180-14-02 | 12.117 |
| 15-14 | -149721.678 | 35.081 | -41220.415 | 0.611 | -1446053.378615 | -91479.945258 | 0-58-49 | 179-56-58 | 22.969 |
| 15-32 | -149698.712 | 28.515 | -41220.022 | 0.492 | -1175388.927330 | -73651.766304 | 1-01-20 | 180-02-31 | 5.550 |
| 15-31 | -149693.163 | 10.069 | -41219.923 | 0.178 | -415043.404687 | -26645.383014 | 1-00-05 | 179-58-45 | 4.521 |
| 15-30 | -149688.643 | 15.091 | -41219.844 | 0.268 | -622048.665804 | -40116.556324 | 1-01-27 | 180-01-22 | 10.573 |
| 15-26 | -149678.072 | 31.623 | -41219.655 | 0.538 | -1303489.150065 | -80526.802736 | 0-56-59 | 179-55-32 | 21.055 |
| 15-100 | -149657.020 | 25.551 | -41219.306 | 0.434 | -1053194.487606 | -64951.146680 | 1-04-57 | 180-07-58 | 4.500 |
| 15-4 | -149652.521 | 7.539 | -41219.221 | -2.859 | -310751.707119 | 427856.557539 | 315-55-09 | 134-50-12 | 4.232 |
| 15-3 | -149649.481 | 3.681 | -41222.165 | -39.634 | -151738.789365 | 5931207.529954 | 271-00-03 | 135-04-54 | 36.696 |
| 合計 | | | | 倍面積 面積 | 8699.059004 4349.52 | -8699.059004 4349.52 | | | 269.251 |

| 地番 | 筆種別 | 面積 | 坪数 |
|------|-----|---------|---------|
| 15-1 | 筆界 | 1234.19 | 373.34 |
| 15-2 | 筆界 | 289.62 | 87.61 |
| 15-3 | 筆界 | 123.79 | 37.44 |
| 15-4 | 筆界 | 151.98 | 45.97 |
| 15-5 | 筆界 | 633.13 | 191.52 |
| 15-6 | 筆界 | 898.92 | 271.92 |
| 15-8 | 筆界計 | 1017.87 | 307.90 |
| | 筆合 | 4349.50 | 1315.70 |

面積 (座標法) 計算書

地番 = 15-1
測点名

| | [1] X (i) | [2] X (i+1)-X (i-1) | [3] Y (i) | [4] Y (i+1)-Y (i-1) | [2] * [3] | [1] * [4] | 方向角 | 夾角 | 距離 |
|--------|--------------|------------------------|--------------|------------------------|------------------------|-------------------------|-----------|-----------|---------|
| 15-2 | -149648.840 | -2.300 | -41258.855 | -39.829 | 94895.366500 | 5960363.648360 | 226-51-55 | 135-51-52 | 4.301 |
| 15-1 | -149651.781 | -19.333 | -41261.994 | -4.043 | 797718.130002 | 605042.150583 | 183-09-24 | 136-17-29 | 16.417 |
| 15-10 | -149668.173 | -25.491 | -41262.898 | -3.568 | 1051832.532918 | 534016.041264 | 196-19-08 | 193-09-44 | 9.481 |
| 15-27 | -149677.272 | -9.899 | -41265.562 | 43.243 | 408487.798238 | -6472494.273096 | 90-59-54 | 74-40-46 | 45.914 |
| 15-26 | -149678.072 | 20.252 | -41219.655 | 46.256 | -834780.453060 | -6923508.898432 | 0-56-59 | 89-57-05 | 21.055 |
| 15-100 | -149657.020 | 25.551 | -41219.306 | 0.434 | -1053194.487606 | -64951.146680 | 1-04-57 | 180-07-58 | 4.500 |
| 15-4 | -149652.521 | 7.539 | -41219.221 | -2.859 | -310751.707119 | 427856.557539 | 315-55-09 | 134-50-12 | 4.232 |
| 15-3 | -149649.481 | 3.681 | -41222.165 | -39.634 | -151738.789365 | 5931207.529954 | 271-00-03 | 135-04-54 | 36.696 |
| 合計 | | | | 倍面積 面積 | 2468.390508 1234.19 | -2468.390508 1234.19 | | | 142.596 |

面積 (座標法) 計算書

地番 = 15-2
測点名

| | [1] X (i) | [2] X (i+1)-X (i-1) | [3] Y (i) | [4] Y (i+1)-Y (i-1) | [2] * [3] | [1] * [4] | 方向角 | 夾角 | 距離 |
|--------|--------------|------------------------|--------------|------------------------|----------------------|-----------------------|-----------|----------|--------|
| 15-30 | -149688.643 | 10.101 | -41219.844 | 27.567 | -416361.644244 | -4126466.821581 | 1-01-27 | 90-02-26 | 10.573 |
| 15-26 | -149678.072 | 11.048 | -41219.655 | -27.194 | -455394.748440 | 4070345.489968 | 270-59-53 | 89-58-26 | 27.387 |
| 15-28K | -149677.595 | -10.101 | -41247.038 | -27.567 | 416636.330838 | 4126162.261365 | 180-59-48 | 89-59-55 | 10.580 |
| 15-35K | -149688.173 | -11.048 | -41247.222 | 27.194 | 455699.308656 | -4070620.176562 | 90-59-01 | 89-59-13 | 27.382 |
| 合計 | | | | 倍面積 面積 | 579.246810 289.62 | -579.246810 289.62 | | | 75.922 |

面積 (座標法) 計算書

地番 = 15-3
測点名

| | [1] X (i) | [2] X (i+1)-X (i-1) | [3] Y (i) | [4] Y (i+1)-Y (i-1) | [2] * [3] | [1] * [4] | 方向角 | 夾角 | 距離 |
|--------|--------------|------------------------|--------------|------------------------|----------------------|-----------------------|-----------|----------|--------|
| 15-31 | -149693.163 | 4.051 | -41219.923 | 27.457 | -166981.908073 | -4110125.176491 | 1-00-05 | 90-01-12 | 4.521 |
| 15-30 | -149688.643 | 4.990 | -41219.844 | -27.299 | -205687.021560 | 4086350.265257 | 270-59-01 | 89-58-56 | 27.382 |
| 15-35K | -149688.173 | -4.051 | -41247.222 | -27.457 | 167092.496322 | 4109988.166061 | 181-00-04 | 90-01-03 | 4.522 |
| 15-34K | -149692.694 | -4.990 | -41247.301 | 27.299 | 205824.031990 | -4086460.853506 | 90-58-53 | 89-58-49 | 27.382 |
| 合計 | | | | 倍面積 面積 | 247.598679 123.79 | -247.598679 123.79 | | | 63.807 |

面積 (座標法) 計算書

地番 = 15-4
測点名

| | [1] X (i) | [2] X (i+1)-X (i-1) | [3] Y (i) | [4] Y (i+1)-Y (i-1) | [2] * [3] | [1] * [4] | 方向角 | 夾角 | 距離 |
|--------|--------------|------------------------|--------------|------------------------|----------------------|-----------------------|-----------|----------|--------|
| 15-32 | -149698.712 | 5.082 | -41220.022 | 27.474 | -209480.151804 | -4112822.413488 | 1-01-20 | 90-02-42 | 5.550 |
| 15-31 | -149693.163 | 6.018 | -41219.923 | -27.279 | -248061.496614 | 4083479.793477 | 270-58-53 | 89-57-33 | 27.382 |
| 15-34K | -149692.694 | -5.082 | -41247.301 | -27.474 | 209618.783682 | 4112657.074956 | 180-59-27 | 90-00-34 | 5.552 |
| 15-33K | -149698.245 | -6.018 | -41247.397 | 27.279 | 248226.835146 | -4083618.425355 | 90-58-38 | 89-59-11 | 27.379 |
| 合計 | | | | 倍面積 面積 | 303.970410 151.98 | -303.970410 151.98 | | | 65.863 |

面積 (座標法) 計算書

地番 = 15-5

| 測点名 | [1] X (i) | [2] X (i+1)-X (i-1) | [3] Y (i) | [4] Y (i+1)-Y (i-1) | [2] * [3] | [1] * [4] | 方向角 | 夾 角 | 距 離 |
|--------|--------------|------------------------|--------------|------------------------|-----------------------|------------------------|-----------|----------|---------|
| 15-32 | -149698.712 | 23.433 | -41220.022 | -26.982 | -965908.775526 | 4039170.647184 | 270-58-38 | 89-59-49 | 27.379 |
| 15-33K | -149698.245 | -22.805 | -41247.397 | -27.779 | 940646.888585 | 4158467.547855 | 180-59-40 | 90-01-02 | 23.276 |
| 15-29 | -149721.517 | -23.433 | -41247.801 | 26.982 | 966559.720833 | -4039785.971694 | 90-20-13 | 89-20-33 | 27.386 |
| 15-14 | -149721.678 | 22.805 | -41220.415 | 27.779 | -940031.564075 | -4159118.493162 | 0-58-49 | 90-38-36 | 22.969 |
| 合計 | | | | 倍面積 面積 | 1266.269817 633.13 | -1266.269817 633.13 | | | 101.010 |

面積 (座標法) 計算書

地番 = 15-6

| 測点名 | [1] X (i) | [2] X (i+1)-X (i-1) | [3] Y (i) | [4] Y (i+1)-Y (i-1) | [2] * [3] | [1] * [4] | 方向角 | 夾 角 | 距 離 |
|--------|--------------|------------------------|--------------|------------------------|-----------------------|------------------------|-----------|-----------|---------|
| 15-16 | -149721.358 | -14.045 | -41272.871 | -25.847 | 579677.473195 | 3869847.940226 | 183-07-52 | 92-46-04 | 14.225 |
| 15-8 | -149735.562 | -17.231 | -41273.648 | 2.019 | 711186.228688 | -302316.099678 | 137-16-18 | 134-08-26 | 4.121 |
| 15-7 | -149738.589 | -3.115 | -41270.852 | 16.798 | 128558.703980 | -2515308.818022 | 90-21-36 | 133-05-18 | 14.002 |
| 15-104 | -149738.677 | -0.088 | -41256.850 | 16.033 | 3630.602800 | -2400760.208341 | 90-00-00 | 179-38-24 | 2.031 |
| 15-103 | -149738.677 | -0.147 | -41254.819 | 30.050 | 6064.458393 | -4499647.243850 | 90-18-02 | 180-18-02 | 28.019 |
| 15-102 | -149738.824 | -0.175 | -41226.800 | 31.238 | 7214.690000 | -4677541.384112 | 90-29-54 | 180-11-52 | 3.219 |
| 15-6 | -149738.852 | 3.018 | -41223.581 | 6.139 | -124412.767458 | -919246.812428 | 43-47-24 | 133-17-30 | 4.220 |
| 15-5 | -149735.806 | 5.059 | -41220.661 | 2.948 | -208535.323999 | -441421.156088 | 0-47-49 | 137-00-25 | 2.013 |
| 15-101 | -149733.793 | 14.128 | -41220.633 | 0.246 | -582365.103024 | -36834.513078 | 1-01-51 | 180-14-02 | 12.117 |
| 15-14 | -149721.678 | 12.276 | -41220.415 | -27.168 | -506021.814540 | 4067638.547904 | 270-20-13 | 89-18-22 | 27.386 |
| 15-29 | -149721.517 | 0.320 | -41247.801 | -52.456 | -13199.296320 | 7853791.895752 | 270-21-48 | 180-01-35 | 25.071 |
| 合計 | | | | 倍面積 面積 | 1797.851715 898.92 | -1797.851715 898.92 | | | 136.424 |

面積 (座標法) 計算書

地番 = 15-8

| 測点名 | [1] X (i) | [2] X (i+1)-X (i-1) | [3] Y (i) | [4] Y (i+1)-Y (i-1) | [2] * [3] | [1] * [4] | 方向角 | 夾 角 | 距 離 |
|--------|--------------|------------------------|--------------|------------------------|------------------------|-------------------------|-----------|-----------|---------|
| 15-27 | -149677.272 | -4.182 | -41265.562 | -19.840 | 172572.580284 | 2969597.076480 | 196-17-03 | 105-17-07 | 4.693 |
| 15-106 | -149681.777 | -16.047 | -41266.878 | -4.721 | 662209.591266 | 706647.669217 | 196-26-12 | 180-09-09 | 12.034 |
| 15-105 | -149693.319 | -15.819 | -41270.283 | -4.684 | 652854.606777 | 701163.506196 | 196-38-56 | 180-12-44 | 4.464 |
| 15-9 | -149697.596 | -28.039 | -41271.562 | -2.588 | 1157213.326918 | 387417.378448 | 183-09-11 | 166-30-15 | 23.798 |
| 15-16 | -149721.358 | -23.921 | -41272.871 | 23.761 | 987288.347191 | -3557529.187438 | 90-21-48 | 87-12-37 | 25.071 |
| 15-29 | -149721.517 | 43.763 | -41247.801 | 25.833 | -1805127.515163 | -3867755.948661 | 0-59-43 | 90-37-55 | 43.929 |
| 15-28K | -149677.595 | 44.245 | -41247.038 | -17.761 | -1824975.196310 | 2658423.764795 | 270-59-56 | 90-00-13 | 18.527 |
| 合計 | | | | 倍面積 面積 | 2035.740963 1017.87 | -2035.740963 1017.87 | | | 132.516 |