
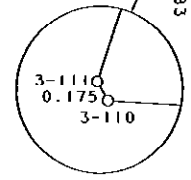
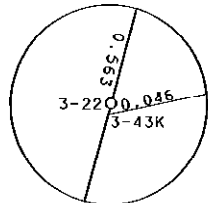
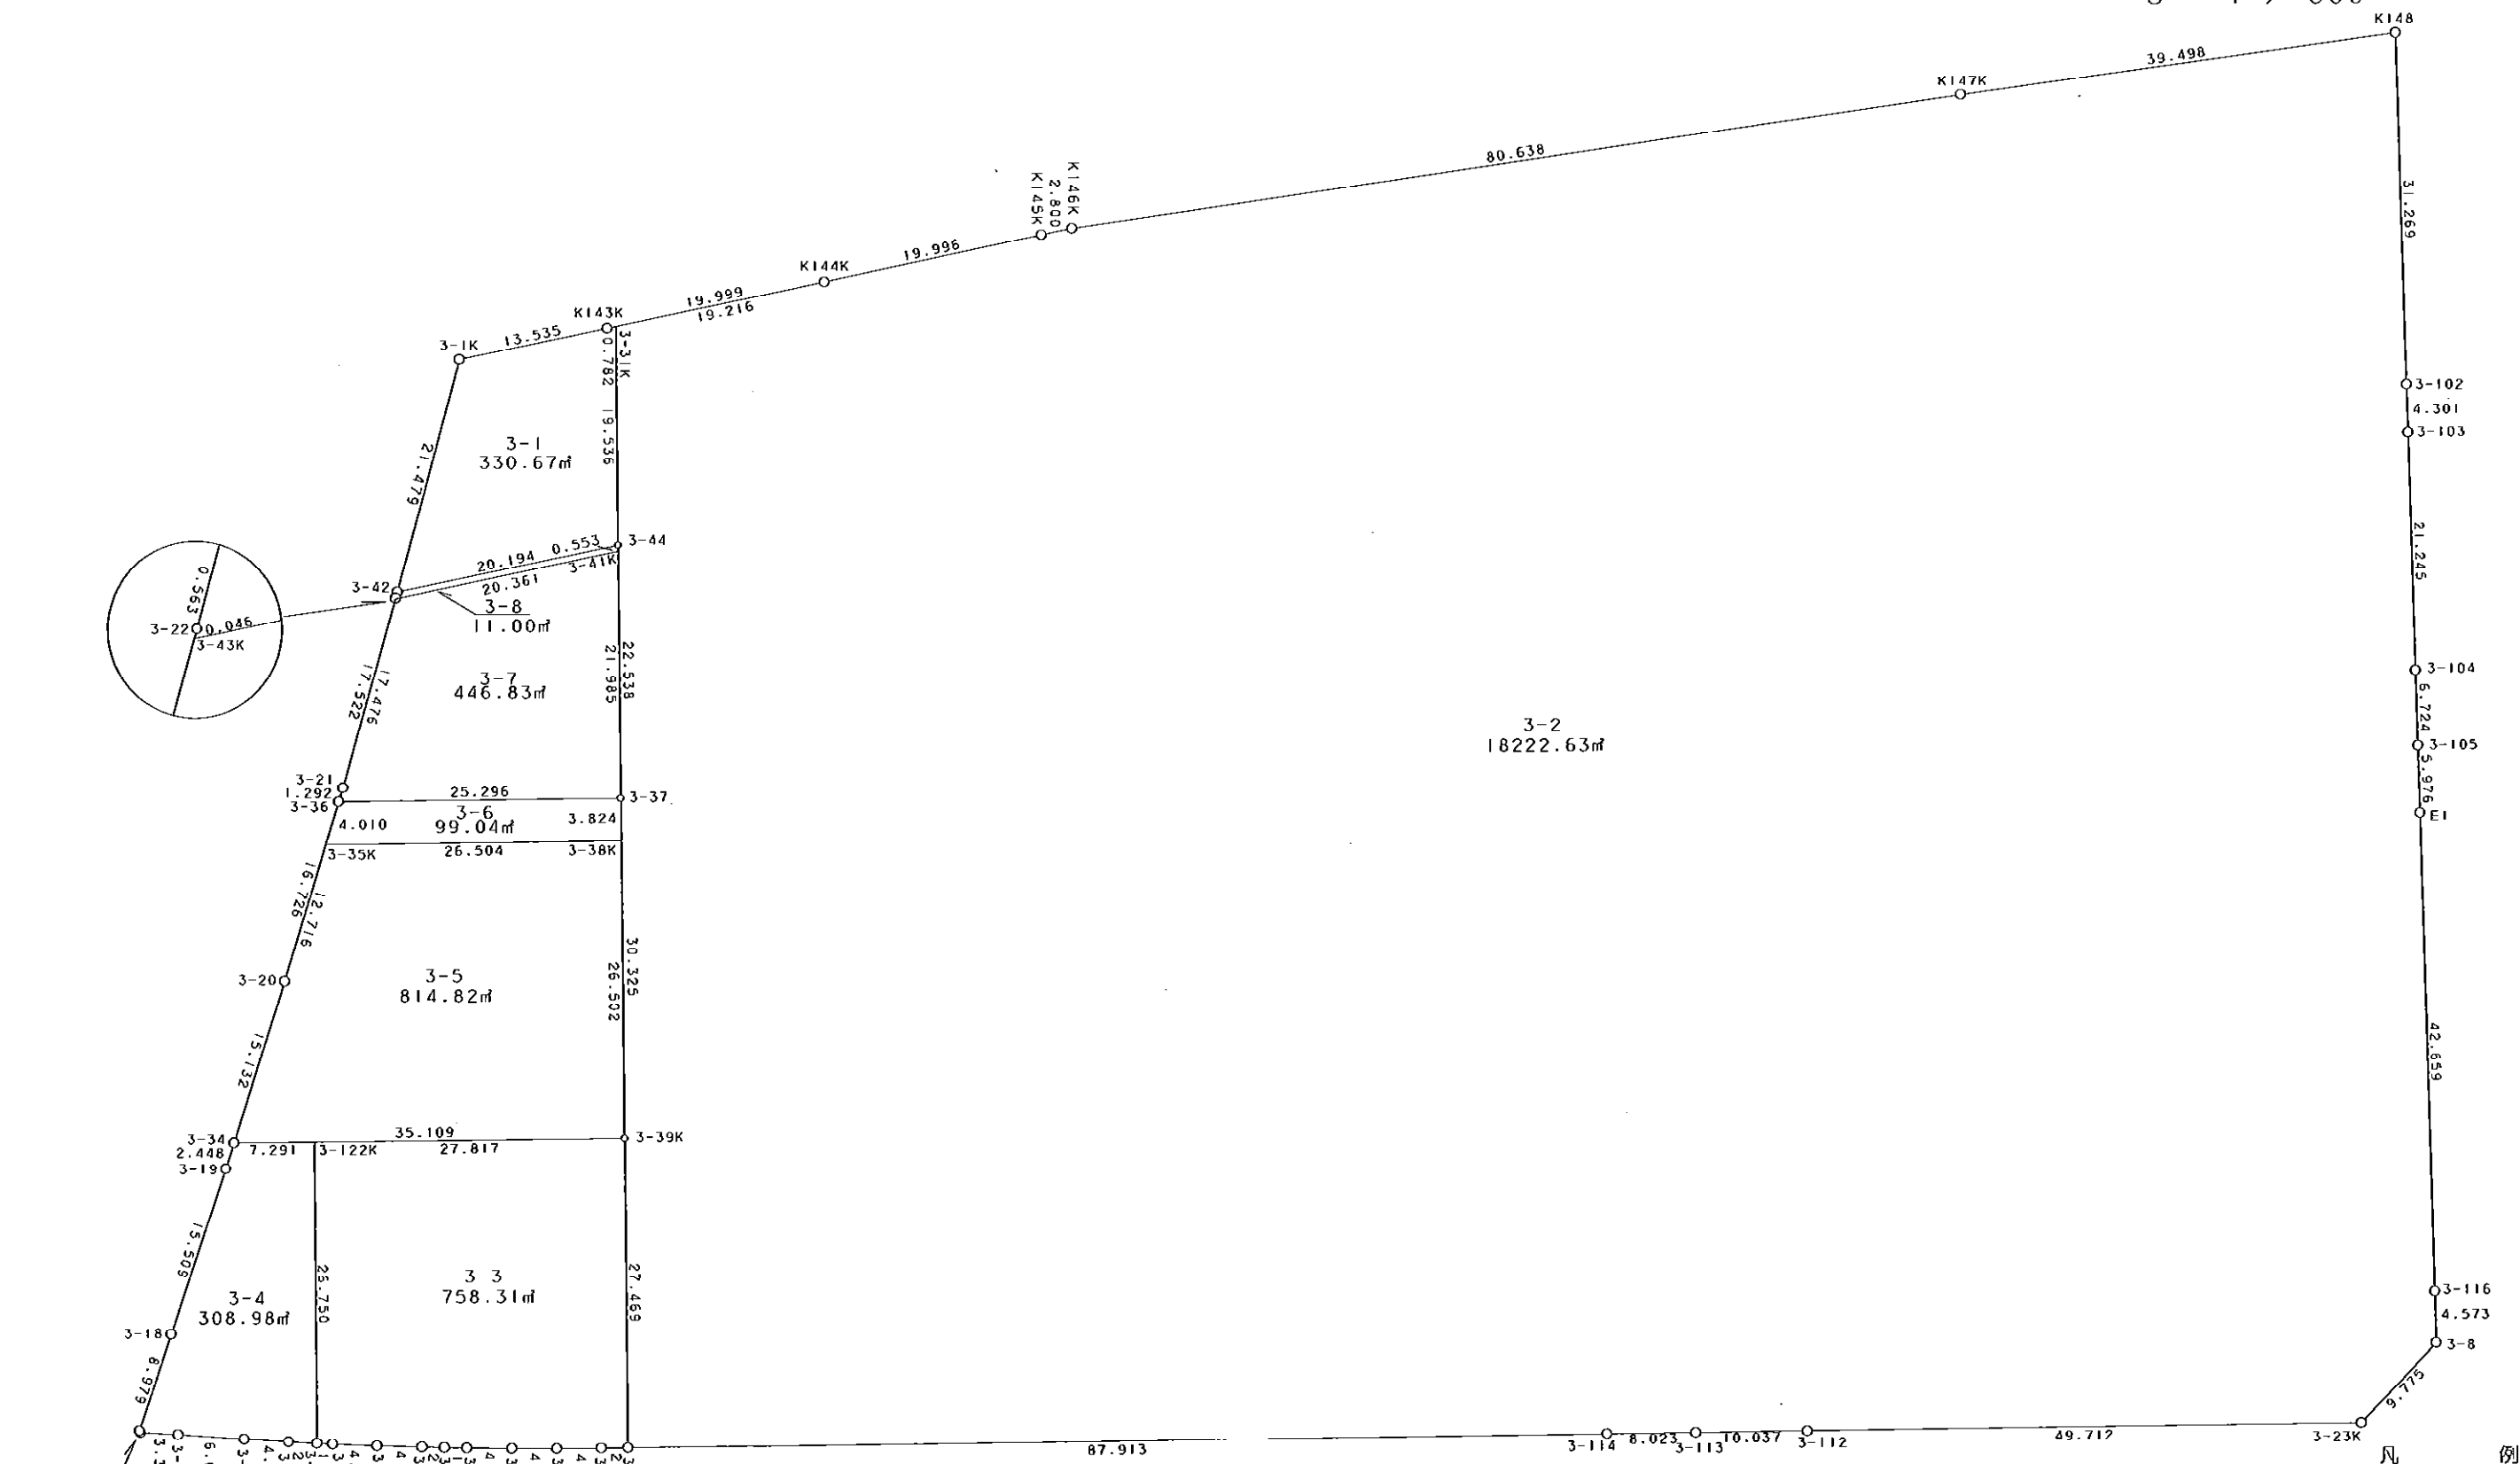


3街区

S = 1 / 600

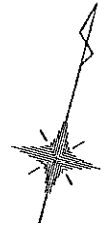

| 記号 | 名称 |
|----|-----------|
| ⊙ | 地区界点 |
| ○ | 街区点 |
| ○ | 画地点 (折れ点) |
| └ | 画地点 (直線中) |

凡例

面積 (座標法) 計算書

地番 = 3街区
測点名

| | [1] X (i) | [2] X (i+1)-X (i-1) | [3] Y (i) | [4] Y (i+1)-Y (i-1) | [2] * [3] | [1] * [4] | 方向角 | 夾角 | 距離 |
|--------|--------------|------------------------|--------------|------------------------|--------------------------|---------------------------|-----------|-----------|---------|
| 3-110 | -149532.828 | 0.555 | -41253.983 | 3.437 | -22895.960565 | -513944.329836 | 78-25-16 | 123-11-21 | 3.383 |
| 3-115 | -149532.149 | 1.840 | -41250.669 | 9.224 | -75901.230960 | -1379284.542376 | 78-53-09 | 180-27-53 | 6.023 |
| 3-30 | -149530.988 | 1.967 | -41244.759 | 9.851 | -81128.440953 | -1473029.762788 | 78-26-29 | 179-33-20 | 4.023 |
| 3-29 | -149530.182 | 1.342 | -41240.818 | 6.470 | -55345.177756 | -967460.277540 | 78-02-01 | 179-35-32 | 2.585 |
| 3-123K | -149529.646 | 0.824 | -41238.289 | 3.911 | -33980.350136 | -584810.445506 | 78-13-42 | 180-11-41 | 1.412 |
| 3-121K | -149529.358 | 1.179 | -41236.907 | 5.291 | -48618.313353 | -791159.833178 | 77-09-35 | 178-55-53 | 4.009 |
| 3-120K | -149528.467 | 1.812 | -41232.998 | 7.809 | -74714.192376 | -1167667.798803 | 76-42-46 | 179-33-11 | 4.007 |
| 3-119K | -149527.546 | 1.390 | -41229.098 | 5.856 | -57308.446220 | -875633.309376 | 76-30-59 | 179-48-13 | 2.011 |
| 3-27 | -149527.077 | 0.933 | -41227.142 | 3.900 | -38464.923486 | -583155.600300 | 76-34-32 | 180-03-33 | 1.999 |
| 3-118 | -149526.613 | 1.458 | -41225.198 | 5.833 | -60106.338684 | -872188.733629 | 75-39-45 | 179-05-13 | 4.014 |
| 3-26 | -149525.619 | 2.020 | -41221.309 | 7.775 | -83267.044180 | -1162561.687725 | 75-12-36 | 179-32-51 | 4.019 |
| 3-25 | -149524.593 | 2.074 | -41217.423 | 7.747 | -85484.935302 | -1158367.021971 | 74-48-50 | 179-36-14 | 4.001 |
| 3-24 | -149523.545 | 1.690 | -41213.562 | 6.145 | -69650.919780 | -918822.184025 | 74-18-00 | 179-29-10 | 2.373 |
| 3-32 | -149522.903 | 24.198 | -41211.278 | 86.982 | -997230.505044 | -13005801.148746 | 74-27-28 | 180-09-28 | 87.913 |
| 3-114 | -149499.347 | 25.697 | -41126.580 | 92.430 | -1056829.726260 | -13818224.643210 | 74-31-21 | 180-03-53 | 8.023 |
| 3-113 | -149497.206 | 4.848 | -41118.848 | 17.397 | -199344.175104 | -2600802.892782 | 74-21-12 | 179-49-51 | 10.037 |
| 3-112 | -149494.499 | 16.019 | -41109.183 | 57.562 | -658528.002477 | -8605202.351438 | 74-28-04 | 180-06-52 | 49.712 |
| 3-23K | -149481.187 | 21.860 | -41061.286 | 52.638 | -897599.711960 | -7868390.721306 | 29-00-51 | 134-32-47 | 9.775 |
| 3-8 | -149472.639 | 12.934 | -41056.545 | 3.446 | -531025.353030 | -515082.713994 | 343-33-01 | 134-32-10 | 4.573 |
| 3-116 | -149468.253 | 45.260 | -41057.840 | -13.506 | -1858277.838400 | 2018718.225018 | 343-22-00 | 179-48-59 | 42.659 |
| E1 | -149427.379 | 46.603 | -41070.051 | -13.913 | -1913987.586753 | 2078983.124027 | 343-27-15 | 180-05-15 | 5.976 |
| 3-105 | -149421.650 | 12.168 | -41071.753 | -3.638 | -499761.090504 | 543595.962700 | 343-15-56 | 179-48-41 | 6.724 |
| 3-104 | -149415.211 | 26.796 | -41073.689 | -8.013 | -1100610.570444 | 1197264.085743 | 343-22-43 | 180-06-47 | 21.245 |
| 3-103 | -149394.854 | 24.476 | -41079.766 | -7.316 | -1005468.352616 | 1092972.751864 | 343-15-31 | 179-52-48 | 4.301 |
| 3-102 | -149390.735 | 34.080 | -41081.005 | -10.188 | -1400040.650400 | 1521992.808180 | 343-22-11 | 180-06-40 | 31.269 |
| K148 | -149360.774 | 14.725 | -41089.954 | -45.390 | -605049.572650 | 6779485.531860 | 247-18-37 | 83-56-26 | 39.498 |
| K147K | -149376.010 | -46.961 | -41126.395 | -110.576 | 1931336.635595 | 16517401.681760 | 246-49-56 | 179-31-19 | 80.638 |
| K146K | -149407.735 | -32.985 | -41200.530 | -76.635 | 1358999.482050 | 11449861.771725 | 243-15-07 | 176-25-11 | 2.800 |
| K145K | -149408.995 | -10.281 | -41203.030 | -20.345 | 423608.351430 | 3039726.003275 | 243-10-57 | 179-55-50 | 19.996 |
| K144K | -149418.016 | -18.041 | -41220.875 | -35.694 | 743665.805875 | 5333326.663104 | 243-11-25 | 180-00-28 | 19.999 |
| K143K | -149427.036 | -15.120 | -41238.724 | -29.931 | 623529.506880 | 4472500.614516 | 243-12-42 | 180-01-17 | 13.535 |
| 3-1K | -149433.136 | -27.579 | -41250.806 | -12.088 | 1137655.978674 | 1806347.747968 | 180-00-58 | 116-48-16 | 21.479 |
| 3-42 | -149454.615 | -22.042 | -41250.812 | -0.006 | 909250.398104 | 896.727690 | 180-00-00 | 179-59-02 | 0.563 |
| 3-22 | -149455.178 | -18.083 | -41250.812 | -0.266 | 745938.433396 | 39755.077348 | 180-52-11 | 180-52-11 | 17.522 |
| 3-21 | -149472.698 | -18.811 | -41251.078 | -0.316 | 775974.028258 | 47233.372568 | 182-13-05 | 181-20-54 | 1.292 |
| 3-36 | -149473.989 | -18.007 | -41251.128 | -0.636 | 742809.061896 | 95065.457004 | 182-00-28 | 179-47-23 | 16.726 |
| 3-20 | -149490.705 | -31.829 | -41251.714 | -1.335 | 1313000.804906 | 199570.091175 | 182-50-14 | 180-49-46 | 15.132 |
| 3-34 | -149505.818 | -17.558 | -41252.463 | -0.874 | 724310.745354 | 130668.084932 | 182-55-36 | 180-05-22 | 2.448 |
| 3-19 | -149508.263 | -17.923 | -41252.588 | -1.112 | 739370.134724 | 166253.188456 | 183-38-55 | 180-43-19 | 15.509 |
| 3-18 | -149523.741 | -24.441 | -41253.575 | -1.518 | 1008278.626575 | 226977.038838 | 183-23-26 | 179-44-31 | 8.979 |
| 3-111 | -149532.704 | -9.087 | -41254.106 | -0.408 | 374876.061222 | 61009.343232 | 135-13-55 | 131-50-29 | 0.175 |
| 合計 | | | | 倍面積 面積 | 41984.645546 20992.32 | -41984.645546 20992.32 | | | 602.357 |

| 地番 | 筆種別 | 面積 | 坪数 |
|-----|-----|----------|---------|
| 3-1 | 筆界 | 330.67 | 100.02 |
| 3-2 | 筆界 | 18222.63 | 5512.34 |
| 3-3 | 筆界 | 758.31 | 229.39 |
| 3-4 | 筆界 | 308.98 | 93.46 |
| 3-5 | 筆界 | 814.82 | 246.48 |
| 3-6 | 筆界 | 99.04 | 29.95 |
| 3-7 | 筆界 | 446.83 | 135.16 |
| 3-8 | 筆界 | 11.00 | 3.32 |
| | 筆合計 | 20992.28 | 6350.12 |

面積 (座標法) 計算書

地番 = 3-1
測点名

| | [1] X (i) | [2] X (i+1)-X (i-1) | [3] Y (i) | [4] Y (i+1)-Y (i-1) | [2] * [3] | [1] * [4] | 方向角 | 夾角 | 距離 |
|-------|--------------|------------------------|--------------|------------------------|----------------------|-----------------------|-----------|-----------|--------|
| 3-1K | -149433.136 | -27.579 | -41250.806 | -12.088 | 1137655.978674 | 1806347.747968 | 180-00-58 | 116-48-16 | 21.479 |
| 3-42 | -149454.615 | -12.368 | -41250.812 | 18.016 | 510190.042816 | -2692574.343840 | 63-10-52 | 63-09-54 | 20.194 |
| 3-44 | -149445.504 | 27.932 | -41232.790 | 12.786 | -1151714.290280 | -1910810.214144 | 344-27-12 | 101-16-20 | 19.536 |
| 3-31K | -149426.683 | 18.468 | -41238.026 | -5.934 | -761583.864168 | 886697.936922 | 243-10-22 | 78-43-10 | 0.782 |
| K143K | -149427.036 | -6.453 | -41238.724 | -12.780 | 266113.485972 | 1909677.520080 | 243-12-42 | 180-02-20 | 13.535 |
| 合計 | | | | 倍面積 面積 | 661.353014 330.67 | -661.353014 330.67 | | | 75.526 |

面積 (座標法) 計算書

地番 = 3-2
測点名

| | [1] X (i) | [2] X (i+1)-X (i-1) | [3] Y (i) | [4] Y (i+1)-Y (i-1) | [2] * [3] | [1] * [4] | 方向角 | 夾角 | 距離 |
|-------|--------------|------------------------|--------------|------------------------|--------------------------|---------------------------|-----------|-----------|---------|
| 3-31K | -149426.683 | -27.488 | -41238.026 | -11.915 | 1133550.858688 | 1780418.927945 | 164-27-12 | 101-15-45 | 19.536 |
| 3-44 | -149445.504 | -40.536 | -41232.790 | 11.271 | 1671412.375440 | -1684400.275584 | 164-28-06 | 180-00-54 | 22.538 |
| 3-37 | -149467.219 | -50.932 | -41226.755 | 14.159 | 2099761.085660 | -2116306.353821 | 164-27-40 | 179-59-34 | 30.325 |
| 3-39K | -149496.436 | -55.684 | -41218.631 | 15.477 | 2295218.248604 | -2313756.339972 | 164-28-26 | 180-00-46 | 27.469 |
| 3-32 | -149522.903 | -2.911 | -41211.278 | 92.051 | 119966.030258 | -13763732.744053 | 74-27-28 | 89-59-02 | 87.913 |
| 3-114 | -149499.347 | 25.697 | -41126.580 | 92.430 | -1056829.726260 | -13818224.643210 | 74-31-21 | 180-03-53 | 8.023 |
| 3-113 | -149497.206 | 4.848 | -41118.848 | 17.397 | -199344.175104 | -2600802.892782 | 74-21-12 | 179-49-51 | 10.037 |
| 3-112 | -149494.499 | 16.019 | -41109.183 | 57.562 | -658528.002477 | -8605202.351438 | 74-28-04 | 180-06-52 | 49.712 |
| 3-23K | -149481.187 | 21.860 | -41061.286 | 52.638 | -897599.711960 | -7868390.721306 | 29-00-51 | 134-32-47 | 9.775 |
| 3-8 | -149472.639 | 12.934 | -41056.545 | 3.446 | -531025.353030 | -515082.713994 | 343-33-01 | 134-32-10 | 4.573 |
| 3-116 | -149468.253 | 45.260 | -41057.840 | -13.506 | -1858277.838400 | 2018718.225018 | 343-22-00 | 179-48-59 | 42.659 |
| E1 | -149427.379 | 46.603 | -41070.051 | -13.913 | -1913987.586753 | 2078983.124027 | 343-27-15 | 180-05-15 | 5.976 |
| 3-105 | -149421.650 | 12.168 | -41071.753 | -3.638 | -499761.090504 | 543595.962700 | 343-15-56 | 179-48-41 | 6.724 |
| 3-104 | -149415.211 | 26.796 | -41073.689 | -8.013 | -1100610.570444 | 1197264.085743 | 343-22-43 | 180-06-47 | 21.245 |
| 3-103 | -149394.854 | 24.476 | -41079.766 | -7.316 | -1005468.352616 | 1092972.751864 | 343-15-31 | 179-52-48 | 4.301 |
| 3-102 | -149390.735 | 34.080 | -41081.005 | -10.188 | -1400040.650400 | 1521992.808180 | 343-22-11 | 180-06-40 | 31.269 |
| K148 | -149360.774 | 14.725 | -41089.954 | -45.390 | -605049.572650 | 6779485.531860 | 247-18-37 | 83-56-26 | 39.498 |
| K147K | -149376.010 | -46.961 | -41126.395 | -110.576 | 1931336.635595 | 16517401.681760 | 246-49-56 | 179-31-19 | 80.638 |
| K146K | -149407.735 | -32.985 | -41200.530 | -76.635 | 1358999.482050 | 11449861.771725 | 243-15-07 | 176-25-11 | 2.800 |
| K145K | -149408.995 | -10.281 | -41203.030 | -20.345 | 423608.351430 | 3039726.003275 | 243-10-57 | 179-55-50 | 19.996 |
| K144K | -149418.016 | -17.688 | -41220.875 | -34.996 | 729114.837000 | 5229032.887936 | 243-11-27 | 180-00-30 | 19.216 |
| 合計 | | | | 倍面積 面積 | 36445.274127 18222.63 | -36445.274127 18222.63 | | | 544.223 |

面積 (座標法) 計算書

地番 = 3-3
測点名

| | [1] X (i) | [2] X (i+1)-X (i-1) | [3] Y (i) | [4] Y (i+1)-Y (i-1) | [2] * [3] | [1] * [4] | 方向角 | 夾 角 | 距 離 |
|--------|--------------|------------------------|--------------|------------------------|-----------------------|------------------------|-----------|-----------|---------|
| 3-123K | -149529.646 | -25.489 | -41238.289 | 8.530 | 1051122.748321 | -1275487.880380 | 78-13-42 | 93-43-38 | 1.412 |
| 3-121K | -149529.358 | 1.179 | -41236.907 | 5.291 | -48618.313353 | -791159.833178 | 77-09-35 | 178-55-53 | 4.009 |
| 3-120K | -149528.467 | 1.812 | -41232.998 | 7.809 | -74714.192376 | -1167667.798803 | 76-42-46 | 179-33-11 | 4.007 |
| 3-119K | -149527.546 | 1.390 | -41229.098 | 5.856 | -57308.446220 | -875633.309376 | 76-30-59 | 179-48-13 | 2.011 |
| 3-27 | -149527.077 | 0.933 | -41227.142 | 3.900 | -38464.923486 | -583155.600300 | 76-34-32 | 180-03-33 | 1.999 |
| 3-118 | -149526.613 | 1.458 | -41225.198 | 5.833 | -60106.338684 | -872188.733629 | 75-39-45 | 179-05-13 | 4.014 |
| 3-26 | -149525.619 | 2.020 | -41221.309 | 7.775 | -83267.044180 | -1162561.687725 | 75-12-36 | 179-32-51 | 4.019 |
| 3-25 | -149524.593 | 2.074 | -41217.423 | 7.747 | -85484.935302 | -1158367.021971 | 74-48-50 | 179-36-14 | 4.001 |
| 3-24 | -149523.545 | 1.690 | -41213.562 | 6.145 | -69650.919780 | -918822.184025 | 74-18-00 | 179-29-10 | 2.373 |
| 3-32 | -149522.903 | 27.109 | -41211.278 | -5.069 | -1117196.535302 | 757931.595307 | 344-28-26 | 90-10-26 | 27.469 |
| 3-39K | -149496.436 | 19.034 | -41218.631 | -34.159 | -784555.422454 | 5106648.757324 | 254-30-07 | 90-01-41 | 27.817 |
| 3-122K | -149503.869 | -33.210 | -41245.437 | -19.658 | 1369760.962770 | 2938947.056802 | 164-30-04 | 89-59-57 | 26.750 |
| 合計 | | | | 倍面積 面積 | 1516.639954 758.31 | -1516.639954 758.31 | | | 109.881 |

面積 (座標法) 計算書

地番 = 3-4
測点名

| | [1] X (i) | [2] X (i+1)-X (i-1) | [3] Y (i) | [4] Y (i+1)-Y (i-1) | [2] * [3] | [1] * [4] | 方向角 | 夾 角 | 距 離 |
|--------|--------------|------------------------|--------------|------------------------|----------------------|-----------------------|-----------|-----------|--------|
| 3-122K | -149503.869 | 23.828 | -41245.437 | -14.174 | -982796.272836 | 2119067.839206 | 254-29-46 | 89-59-42 | 7.291 |
| 3-34 | -149505.818 | -4.394 | -41252.463 | -7.151 | 181263.322422 | 1069116.104518 | 182-55-36 | 108-25-50 | 2.448 |
| 3-19 | -149508.263 | -17.923 | -41252.588 | -1.112 | 739370.134724 | 166253.188456 | 183-38-55 | 180-43-19 | 15.509 |
| 3-18 | -149523.741 | -24.441 | -41253.575 | -1.518 | 1008278.626575 | 226977.038838 | 183-23-26 | 179-44-31 | 8.979 |
| 3-111 | -149532.704 | -9.087 | -41254.106 | -0.408 | 374876.061222 | 61009.343232 | 135-13-55 | 131-50-29 | 0.175 |
| 3-110 | -149532.828 | 0.555 | -41253.983 | 3.437 | -22895.960565 | -513944.329836 | 78-25-16 | 123-11-21 | 3.383 |
| 3-115 | -149532.149 | 1.840 | -41250.669 | 9.224 | -75901.230960 | -1379284.542376 | 78-53-09 | 180-27-53 | 6.023 |
| 3-30 | -149530.988 | 1.967 | -41244.759 | 9.851 | -81128.440953 | -1473029.762788 | 78-26-29 | 179-33-20 | 4.023 |
| 3-29 | -149530.182 | 1.342 | -41240.818 | 6.470 | -55345.177756 | -967460.277540 | 78-02-01 | 179-35-32 | 2.585 |
| 3-123K | -149529.646 | 26.313 | -41238.289 | -4.619 | -1085103.098457 | 690677.434874 | 344-30-04 | 86-28-03 | 26.750 |
| 合計 | | | | 倍面積 面積 | 617.963416 308.98 | -617.963416 308.98 | | | 77.166 |

面積 (座標法) 計算書

地番 = 3-5
測点名

| | [1] X (i) | [2] X (i+1)-X (i-1) | [3] Y (i) | [4] Y (i+1)-Y (i-1) | [2] * [3] | [1] * [4] | 方向角 | 夾 角 | 距 離 |
|-------|--------------|------------------------|--------------|------------------------|-----------------------|------------------------|-----------|-----------|---------|
| 3-35K | -149477.997 | -19.802 | -41251.268 | -25.983 | 816857.608936 | 3883886.796051 | 182-00-36 | 107-32-06 | 12.716 |
| 3-20 | -149490.705 | -27.821 | -41251.714 | -1.195 | 1147663.935194 | 178641.392475 | 182-50-14 | 180-49-38 | 15.132 |
| 3-34 | -149505.818 | -5.731 | -41252.463 | 33.083 | 236417.865453 | -4946100.976894 | 74-30-03 | 71-39-49 | 35.109 |
| 3-39K | -149496.436 | 34.915 | -41218.631 | 26.732 | -1439148.501365 | -3996338.727152 | 344-27-37 | 89-57-34 | 26.502 |
| 3-38K | -149470.903 | 18.439 | -41225.731 | -32.637 | -760161.253909 | 4878281.861211 | 254-28-30 | 90-00-53 | 26.504 |
| 合計 | | | | 倍面積 面積 | 1629.654309 814.82 | -1629.654309 814.82 | | | 115.963 |

面積 (座標法) 計算書

地番 = 3-6
測点名

| | [1] X (i) | [2] X (i+1)-X (i-1) | [3] Y (i) | [4] Y (i+1)-Y (i-1) | [2] * [3] | [1] * [4] | 方向角 | 夾角 | 距離 |
|-------|--------------|------------------------|--------------|------------------------|---------------------|----------------------|-----------|-----------|--------|
| 3-38K | -149470.903 | 10.778 | -41225.731 | 24.513 | -444330.928718 | -3663980.245239 | 344-27-59 | 89-59-29 | 3.824 |
| 3-37 | -149467.219 | -3.086 | -41226.755 | -25.397 | 127225.765930 | 3796018.960943 | 254-28-35 | 90-00-36 | 25.296 |
| 3-36 | -149473.989 | -10.778 | -41251.128 | -24.513 | 444604.657584 | 3664055.892357 | 182-00-02 | 107-31-27 | 4.010 |
| 3-35K | -149477.997 | 3.086 | -41251.268 | 25.397 | -127301.413048 | -3796292.689809 | 74-28-30 | 72-28-28 | 26.504 |
| 合計 | | | | 倍面積 面積 | 198.081748 99.04 | -198.081748 99.04 | | | 59.634 |

面積 (座標法) 計算書

地番 = 3-7
測点名

| | [1] X (i) | [2] X (i+1)-X (i-1) | [3] Y (i) | [4] Y (i+1)-Y (i-1) | [2] * [3] | [1] * [4] | 方向角 | 夾角 | 距離 |
|-------|--------------|------------------------|--------------|------------------------|----------------------|-----------------------|-----------|-----------|--------|
| 3-43K | -149455.224 | -26.661 | -41250.813 | -18.436 | 1099787.925393 | 2755356.509664 | 180-52-08 | 117-41-22 | 17.476 |
| 3-21 | -149472.698 | -18.765 | -41251.078 | -0.315 | 774076.478670 | 47083.899870 | 182-13-05 | 181-20-57 | 1.292 |
| 3-36 | -149473.989 | 5.479 | -41251.128 | 24.323 | -226014.930312 | -3635655.834447 | 74-28-35 | 72-15-30 | 25.296 |
| 3-37 | -149467.219 | 27.952 | -41226.755 | 18.486 | -1152370.255760 | -2763051.010434 | 344-28-05 | 89-59-30 | 21.985 |
| 3-41K | -149446.037 | 11.995 | -41232.642 | -24.058 | -494585.540790 | 3595372.758146 | 243-10-46 | 78-42-41 | 20.361 |
| 合計 | | | | 倍面積 面積 | 893.677201 446.83 | -893.677201 446.83 | | | 86.410 |

面積 (座標法) 計算書

地番 = 3-8
測点名

| | [1] X (i) | [2] X (i+1)-X (i-1) | [3] Y (i) | [4] Y (i+1)-Y (i-1) | [2] * [3] | [1] * [4] | 方向角 | 夾角 | 距離 |
|-------|--------------|------------------------|--------------|------------------------|--------------------|---------------------|-----------|-----------|--------|
| 3-41K | -149446.037 | 9.720 | -41232.642 | 18.023 | -400781.280240 | -2693465.924851 | 344-28-53 | 101-18-07 | 0.553 |
| 3-44 | -149445.504 | -8.578 | -41232.790 | -18.170 | 353694.872620 | 2715424.807680 | 243-10-52 | 78-41-59 | 20.194 |
| 3-42 | -149454.615 | -9.674 | -41250.812 | -18.022 | 399060.355288 | 2693471.071530 | 180-00-00 | 116-49-08 | 0.563 |
| 3-22 | -149455.178 | -0.609 | -41250.812 | -0.001 | 25121.744508 | 149.455178 | 181-14-43 | 181-14-43 | 0.046 |
| 3-43K | -149455.224 | 9.141 | -41250.813 | 18.170 | -377073.681633 | -2715601.420080 | 63-10-46 | 61-56-03 | 20.361 |
| 合計 | | | | 倍面積 面積 | 22.010543 11.00 | -22.010543 11.00 | | | 41.717 |