


9街区

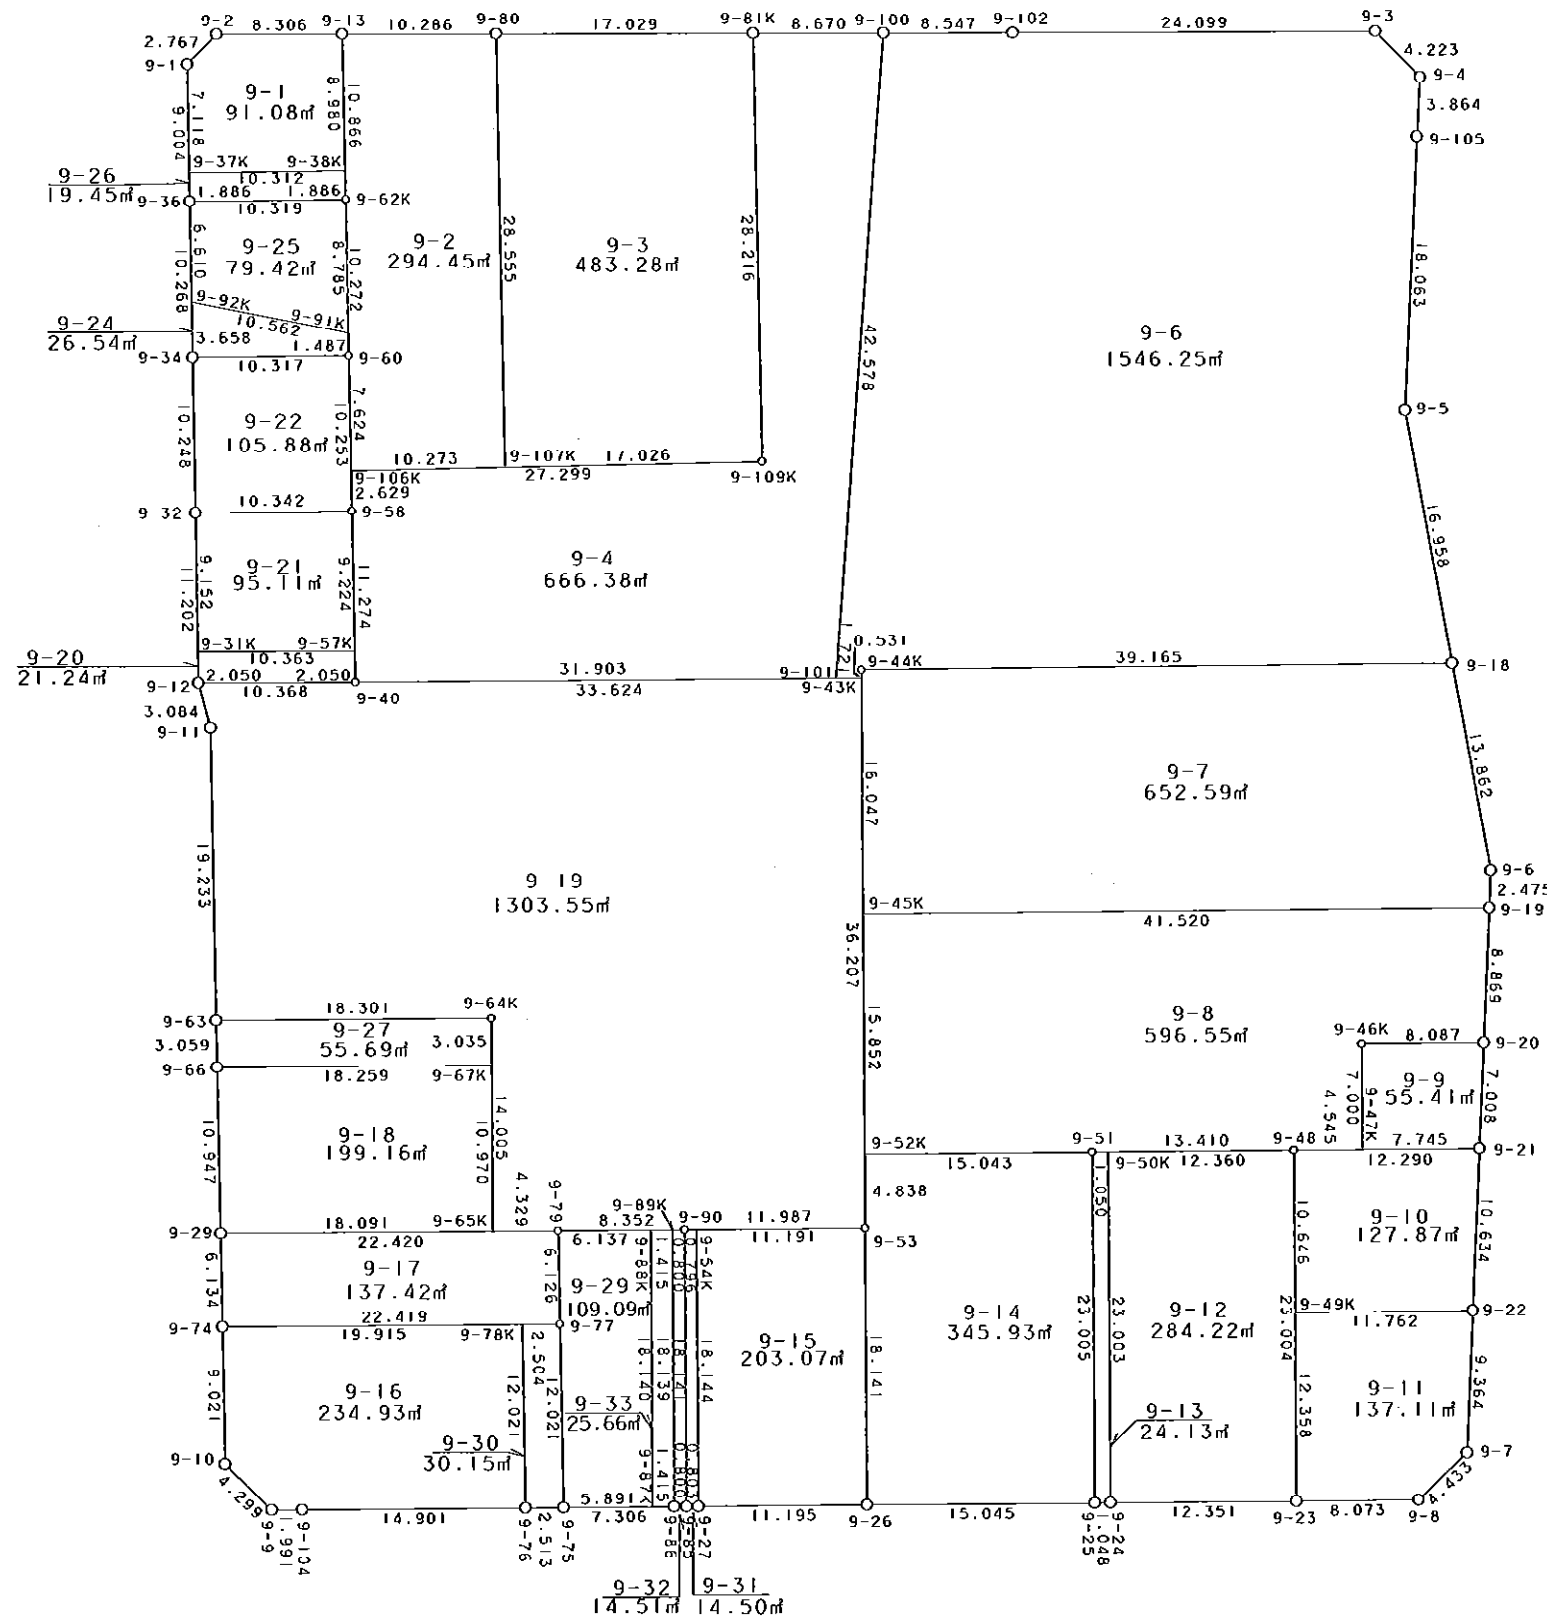

S = 1 / 500



凡 例

| 記号 | 名称 |
|----|-----------|
| ⊙ | 地区界点 |
| ○ | 街区点 |
| ○ | 画地点 (折れ点) |
| └ | 画地点 (直線中) |

面積 (座標法) 計算書

地番 = 9街区
測点名

| | [1] X (i) | [2] X (i+1)-X (i-1) | [3] Y (i) | [4] Y (i+1)-Y (i-1) | [2] * [3] | [1] * [4] | 方向角 | 夾角 | 距離 |
|-------|--------------|------------------------|--------------|------------------------|-------------------------|--------------------------|-----------|-----------|---------|
| 9-2 | -149640.974 | -1.856 | -41363.412 | -10.263 | 76770.492672 | 1535765.316162 | 225-02-38 | 134-21-39 | 2.767 |
| 9-1 | -149642.929 | -10.959 | -41365.370 | -1.898 | 453323.089830 | 284022.279242 | 179-37-06 | 134-34-28 | 9.004 |
| 9-36 | -149651.933 | -19.272 | -41365.310 | 0.143 | 797192.254320 | -21400.226419 | 179-32-13 | 179-55-07 | 10.268 |
| 9-34 | -149662.201 | -20.516 | -41365.227 | 0.159 | 848648.997132 | -23796.289959 | 179-34-30 | 180-02-17 | 10.248 |
| 9-32 | -149672.449 | -21.450 | -41365.151 | 0.137 | 887282.488950 | -20505.125513 | 179-41-17 | 180-06-47 | 11.202 |
| 9-12 | -149683.651 | -14.191 | -41365.090 | 0.820 | 587011.992190 | -122740.593820 | 165-45-07 | 166-03-50 | 3.084 |
| 9-11 | -149686.640 | -22.222 | -41364.331 | 0.891 | 919198.163482 | -133370.796240 | 179-36-24 | 193-51-17 | 19.233 |
| 9-63 | -149705.873 | -22.292 | -41364.199 | 0.156 | 922090.724108 | -23354.116188 | 179-33-02 | 179-56-38 | 3.059 |
| 9-66 | -149708.932 | -14.006 | -41364.175 | 0.127 | 579346.635050 | -19013.034364 | 179-27-39 | 179-54-37 | 10.947 |
| 9-29 | -149719.879 | -17.081 | -41364.072 | 0.153 | 706539.713832 | -22907.141487 | 179-31-59 | 180-04-20 | 6.134 |
| 9-74 | -149726.013 | -15.155 | -41364.022 | 0.099 | 626871.753410 | -14822.875287 | 179-41-20 | 180-09-21 | 9.021 |
| 9-10 | -149735.034 | -12.046 | -41363.973 | 3.103 | 498270.418758 | -464627.810502 | 134-43-36 | 135-02-16 | 4.299 |
| 9-9 | -149738.059 | -3.027 | -41360.919 | 5.045 | 125199.501813 | -755428.507655 | 90-03-27 | 135-19-51 | 1.991 |
| 9-104 | -149738.061 | -0.085 | -41358.928 | 16.892 | 3515.508880 | -2529375.326412 | 90-19-09 | 180-15-42 | 14.901 |
| 9-76 | -149738.144 | -0.097 | -41344.027 | 17.414 | 4010.370619 | -2607540.039616 | 90-19-09 | 180-00-00 | 2.513 |
| 9-75 | -149738.158 | -0.055 | -41341.514 | 9.819 | 2273.783270 | -1470278.973402 | 90-19-18 | 180-00-09 | 7.306 |
| 9-86 | -149738.199 | -0.048 | -41334.208 | 8.106 | 1984.041984 | -1213777.841094 | 90-30-05 | 180-10-47 | 0.800 |
| 9-85 | -149738.206 | -0.015 | -41333.408 | 1.603 | 620.001120 | -240030.344218 | 90-34-15 | 180-04-10 | 0.803 |
| 9-27 | -149738.214 | -0.072 | -41332.605 | 11.998 | 2975.947560 | -1796559.091572 | 90-19-39 | 179-45-24 | 11.195 |
| 9-26 | -149738.278 | -0.165 | -41321.410 | 26.240 | 6818.032650 | -3929132.414720 | 90-23-05 | 180-03-26 | 15.045 |
| 9-25 | -149738.379 | -0.105 | -41306.365 | 16.093 | 4337.168325 | -2409739.733247 | 90-13-07 | 179-50-02 | 1.048 |
| 9-24 | -149738.383 | -0.082 | -41305.317 | 13.399 | 3387.035994 | -2006344.593817 | 90-21-43 | 180-08-36 | 12.351 |
| 9-23 | -149738.461 | -0.115 | -41292.966 | 20.424 | 4748.691090 | -3058258.327464 | 90-15-45 | 179-54-02 | 8.073 |
| 9-8 | -149738.498 | 2.962 | -41284.893 | 11.337 | -122285.853066 | -1697585.351826 | 47-25-22 | 137-09-37 | 4.433 |
| 9-7 | -149735.499 | 12.350 | -41281.629 | 3.762 | -509828.118150 | -563304.947238 | 3-02-55 | 135-37-33 | 9.364 |
| 9-22 | -149726.148 | 19.969 | -41281.131 | 1.088 | -824342.904939 | -162902.049024 | 3-10-50 | 180-07-55 | 10.634 |
| 9-21 | -149715.530 | 17.616 | -41280.541 | 0.973 | -727198.010256 | -145673.210690 | 3-07-58 | 179-57-08 | 7.008 |
| 9-20 | -149708.532 | 15.854 | -41280.158 | 0.869 | -654455.624932 | -130096.714308 | 3-08-28 | 180-00-30 | 8.869 |
| 9-19 | -149699.676 | 11.328 | -41279.672 | 0.613 | -467616.124416 | -91765.901388 | 2-56-28 | 179-48-00 | 2.475 |
| 9-6 | -149697.204 | 16.127 | -41279.545 | -2.259 | -665715.222215 | 338165.983836 | 350-05-19 | 167-08-51 | 13.862 |
| 9-18 | -149683.549 | 30.360 | -41281.931 | -5.304 | -1253319.425160 | 793921.543896 | 350-05-30 | 180-00-11 | 16.958 |
| 9-5 | -149666.844 | 34.740 | -41284.849 | -1.904 | -1434235.654260 | 284965.670976 | 3-13-05 | 193-07-35 | 18.063 |
| 9-105 | -149648.809 | 21.891 | -41283.835 | 1.265 | -903744.431985 | -189305.743385 | 3-43-28 | 180-30-23 | 3.864 |
| 9-4 | -149644.953 | 6.928 | -41283.584 | -2.646 | -286012.669952 | 395960.545638 | 316-40-46 | 132-57-18 | 4.223 |
| 9-3 | -149641.881 | 3.339 | -41286.481 | -26.995 | -137855.560059 | 4039582.577595 | 270-38-05 | 133-57-19 | 24.099 |
| 9-102 | -149641.614 | 0.377 | -41310.579 | -32.644 | -15574.088283 | 4884900.847416 | 270-44-15 | 180-06-10 | 8.547 |
| 9-100 | -149641.504 | 0.221 | -41319.125 | -17.215 | -9131.526625 | 2576078.491360 | 270-44-01 | 179-59-46 | 8.670 |
| 9-81K | -149641.393 | 0.309 | -41327.794 | -25.697 | -12770.288346 | 3845334.875921 | 270-39-58 | 179-55-57 | 17.029 |
| 9-80 | -149641.195 | 0.320 | -41344.822 | -27.313 | -13230.343040 | 4087149.959035 | 270-40-47 | 180-00-49 | 10.286 |
| 9-13 | -149641.073 | 0.221 | -41355.107 | -18.590 | -9139.478647 | 2781827.547070 | 270-40-59 | 180-00-12 | 8.306 |
| 合計 | | | | 倍面積 面積 | 15961.482708 7980.74 | -15961.482708 7980.74 | | | 351.982 |

| 地番 | 筆種別 | 面積 | 坪数 |
|------|-----|---------|---------|
| 9-1 | 筆界 | 91.08 | 27.55 |
| 9-2 | 筆界 | 294.45 | 89.07 |
| 9-3 | 筆界 | 483.28 | 146.19 |
| 9-4 | 筆界 | 666.38 | 201.58 |
| 9-6 | 筆界 | 1546.25 | 467.74 |
| 9-7 | 筆界 | 652.59 | 197.40 |
| 9-8 | 筆界 | 596.55 | 180.45 |
| 9-9 | 筆界 | 55.41 | 16.76 |
| 9-10 | 筆界 | 127.87 | 38.68 |
| 9-11 | 筆界 | 137.11 | 41.47 |
| 9-12 | 筆界 | 284.22 | 85.97 |
| 9-13 | 筆界 | 24.13 | 7.29 |
| 9-14 | 筆界 | 345.93 | 104.64 |
| 9-15 | 筆界 | 203.07 | 61.43 |
| 9-16 | 筆界 | 234.93 | 71.06 |
| 9-17 | 筆界 | 137.42 | 41.57 |
| 9-18 | 筆界 | 199.16 | 60.24 |
| 9-19 | 筆界 | 1303.55 | 394.32 |
| 9-20 | 筆界 | 21.24 | 6.42 |
| 9-21 | 筆界 | 95.11 | 28.77 |
| 9-22 | 筆界 | 105.88 | 32.02 |
| 9-24 | 筆界 | 26.54 | 8.02 |
| 9-25 | 筆界 | 79.42 | 24.02 |
| 9-26 | 筆界 | 19.45 | 5.88 |
| 9-27 | 筆界 | 55.69 | 16.84 |
| 9-29 | 筆界 | 109.09 | 33.00 |
| 9-30 | 筆界 | 30.15 | 9.12 |
| 9-31 | 筆界 | 14.50 | 4.38 |
| 9-32 | 筆界 | 14.51 | 4.39 |
| 9-33 | 筆界 | 25.66 | 7.76 |
| | 筆合 | 7980.62 | 2414.03 |

面積 (座標法) 計算書

地番 = 9-1
測点名

| | [1] X (i) | [2] X (i+1)-X (i-1) | [3] Y (i) | [4] Y (i+1)-Y (i-1) | [2]*[3] | [1]*[4] | 方向角 | 夾角 | 距離 |
|-------|--------------|------------------------|--------------|------------------------|---------------------|----------------------|-----------|-----------|--------|
| 9-38K | -149650.052 | 8.974 | -41355.011 | 10.216 | -371119.868714 | -1528824.931232 | 359-23-15 | 89-21-35 | 8.980 |
| 9-13 | -149641.073 | 9.078 | -41355.107 | -8.401 | -375421.661346 | 1257134.654273 | 270-40-59 | 91-17-44 | 8.306 |
| 9-2 | -149640.974 | -1.856 | -41363.412 | -10.263 | 76770.492672 | 1535765.316162 | 225-02-38 | 134-21-39 | 2.767 |
| 9-1 | -149642.929 | -9.073 | -41365.370 | -1.911 | 375308.002010 | 285967.637319 | 179-37-18 | 134-34-40 | 7.118 |
| 9-37K | -149650.047 | -7.123 | -41365.323 | 10.359 | 294645.195729 | -1550224.836873 | 90-01-40 | 90-24-22 | 10.312 |
| 合計 | | | | 倍面積 面積 | 182.160351 91.08 | -182.160351 91.08 | | | 37.483 |

面積 (座標法) 計算書

地番 = 9-2
測点名

| | [1] X (i) | [2] X (i+1)-X (i-1) | [3] Y (i) | [4] Y (i+1)-Y (i-1) | [2]*[3] | [1]*[4] | 方向角 | 夾角 | 距離 |
|--------|--------------|------------------------|--------------|------------------------|----------------------|-----------------------|-----------|-----------|--------|
| 9-80 | -149641.195 | 28.676 | -41344.822 | -10.545 | -1185604.115672 | 1577966.401275 | 270-40-47 | 91-12-05 | 10.286 |
| 9-13 | -149641.073 | -10.743 | -41355.107 | -10.169 | 444277.914501 | 1521700.071337 | 179-23-18 | 88-42-31 | 10.866 |
| 9-62K | -149651.938 | -21.137 | -41354.991 | 0.197 | 874120.444767 | -29481.431786 | 179-32-54 | 180-09-36 | 10.272 |
| 9-60 | -149662.210 | -17.896 | -41354.910 | 0.156 | 740087.469360 | -23347.304760 | 179-26-11 | 179-53-17 | 7.624 |
| 9-106K | -149669.834 | -7.539 | -41354.835 | 10.348 | 311774.101065 | -1548783.442232 | 89-31-33 | 90-05-22 | 10.273 |
| 9-107K | -149669.749 | 28.639 | -41344.562 | 10.013 | -1184066.911118 | -1498643.196737 | 359-28-42 | 89-57-09 | 28.555 |
| 合計 | | | | 倍面積 面積 | 588.902903 294.45 | -588.902903 294.45 | | | 77.876 |

面積 (座標法) 計算書

地番 = 9-3
測点名

| | [1] X (i) | [2] X (i+1)-X (i-1) | [3] Y (i) | [4] Y (i+1)-Y (i-1) | [2]*[3] | [1]*[4] | 方向角 | 夾角 | 距離 |
|--------|--------------|------------------------|--------------|------------------------|----------------------|-----------------------|-----------|----------|--------|
| 9-81K | -149641.393 | 28.413 | -41327.794 | -17.285 | -1174246.610922 | 2586551.478005 | 270-39-58 | 91-11-17 | 17.029 |
| 9-80 | -149641.195 | -28.356 | -41344.822 | -16.768 | 1172373.772632 | 2509183.557760 | 179-28-42 | 88-48-44 | 28.555 |
| 9-107K | -149669.749 | -28.413 | -41344.562 | 17.285 | 1174723.040106 | -2587041.611465 | 89-31-32 | 90-02-50 | 17.026 |
| 9-109K | -149669.608 | 28.356 | -41327.537 | 16.768 | -1171883.639172 | -2509659.986944 | 359-28-41 | 89-57-09 | 28.216 |
| 合計 | | | | 倍面積 面積 | 966.562644 483.28 | -966.562644 483.28 | | | 90.826 |

面積 (座標法) 計算書

地番 = 9-4
測点名

| | [1] X (i) | [2] X (i+1)-X (i-1) | [3] Y (i) | [4] Y (i+1)-Y (i-1) | [2]*[3] | [1]*[4] | 方向角 | 夾角 | 距離 |
|--------|--------------|------------------------|--------------|------------------------|-----------------------|------------------------|-----------|-----------|---------|
| 9-81K | -149641.393 | -28.104 | -41327.794 | -8.412 | 1161476.322576 | 1258783.397916 | 179-28-41 | 88-44-40 | 28.216 |
| 9-109K | -149669.608 | -28.441 | -41327.537 | -27.041 | 1175396.479817 | 4047215.869928 | 269-31-32 | 270-02-51 | 27.299 |
| 9-106K | -149669.834 | -2.855 | -41354.835 | -27.272 | 118068.053925 | 4081795.712848 | 179-26-00 | 89-54-28 | 2.629 |
| 9-58 | -149672.463 | -13.903 | -41354.809 | 0.113 | 574955.909527 | -16912.988319 | 179-33-28 | 180-07-28 | 11.274 |
| 9-40 | -149683.737 | -11.458 | -41354.722 | 31.989 | 473842.404676 | -4788233.062893 | 90-19-50 | 90-46-22 | 31.903 |
| 9-101 | -149683.921 | 42.233 | -41322.820 | 35.597 | -1745186.657060 | -5328298.535837 | 4-58-43 | 94-38-53 | 42.578 |
| 9-100 | -149641.504 | 42.528 | -41319.125 | -4.974 | -1757219.748000 | 744316.840896 | 270-44-01 | 85-45-18 | 8.670 |
| 合計 | | | | 倍面積 面積 | 1332.765461 666.38 | -1332.765461 666.38 | | | 152.569 |

面積 (座標法) 計算書

地番 = 9-6
測点名

| | [1] X (i) | [2] X (i+1)-X (i-1) | [3] Y (i) | [4] Y (i+1)-Y (i-1) | [2] * [3] | [1] * [4] | 方向角 | 夾角 | 距離 |
|-------|--------------|------------------------|--------------|------------------------|------------------------|-------------------------|-----------|-----------|---------|
| 9-100 | -149641.504 | -42.307 | -41319.125 | -12.241 | 1748088.221375 | 1831761.650464 | 184-58-43 | 94-14-28 | 42.578 |
| 9-101 | -149683.921 | -42.427 | -41322.820 | -1.974 | 1753203.284140 | 295476.060054 | 90-19-59 | 85-21-16 | 1.721 |
| 9-43K | -149683.931 | 0.521 | -41321.099 | 1.724 | -21528.292579 | -258055.097044 | 0-19-25 | 89-59-26 | 0.531 |
| 9-44K | -149683.400 | 0.382 | -41321.096 | 39.168 | -15784.658672 | -5862799.411200 | 90-13-05 | 269-53-40 | 39.165 |
| 9-18 | -149683.549 | 16.556 | -41281.931 | 36.247 | -683463.649636 | -5425579.600603 | 350-05-30 | 79-52-25 | 16.958 |
| 9-5 | -149666.844 | 34.740 | -41284.849 | -1.904 | -1434235.654260 | 284965.670976 | 3-13-05 | 193-07-35 | 18.063 |
| 9-105 | -149648.809 | 21.891 | -41283.835 | 1.265 | -903744.431985 | -189305.743385 | 3-43-28 | 180-30-23 | 3.864 |
| 9-4 | -149644.953 | 6.928 | -41283.584 | -2.646 | -286012.669952 | 395960.545638 | 316-40-46 | 132-57-18 | 4.223 |
| 9-3 | -149641.881 | 3.339 | -41286.481 | -26.995 | -137855.560059 | 4039582.577595 | 270-38-05 | 133-57-19 | 24.099 |
| 9-102 | -149641.614 | 0.377 | -41310.579 | -32.644 | -15574.088283 | 4884900.847416 | 270-44-15 | 180-06-10 | 8.547 |
| 合計 | | | | 倍面積 面積 | 3092.500089 1546.25 | -3092.500089 1546.25 | | | 159.749 |

面積 (座標法) 計算書

地番 = 9-7
測点名

| | [1] X (i) | [2] X (i+1)-X (i-1) | [3] Y (i) | [4] Y (i+1)-Y (i-1) | [2] * [3] | [1] * [4] | 方向角 | 夾角 | 距離 |
|-------|--------------|------------------------|--------------|------------------------|-----------------------|------------------------|-----------|-----------|---------|
| 9-19 | -149699.676 | 2.243 | -41279.672 | 41.646 | -92590.304296 | -6234392.706696 | 2-56-28 | 92-37-30 | 2.475 |
| 9-6 | -149697.204 | 16.127 | -41279.545 | -2.259 | -665715.222215 | 338165.983836 | 350-05-19 | 167-08-51 | 13.862 |
| 9-18 | -149683.549 | 13.804 | -41281.931 | -41.551 | -569855.775524 | 6219501.144499 | 270-13-05 | 100-07-46 | 39.165 |
| 9-44K | -149683.400 | -15.898 | -41321.096 | -39.260 | 656922.784208 | 5876570.284000 | 180-20-21 | 90-07-16 | 16.047 |
| 9-45K | -149699.447 | -16.276 | -41321.191 | 41.424 | 672543.704716 | -6201149.892528 | 90-18-58 | 89-58-37 | 41.520 |
| 合計 | | | | 倍面積 面積 | 1305.186889 652.59 | -1305.186889 652.59 | | | 113.069 |

面積 (座標法) 計算書

地番 = 9-8
測点名

| | [1] X (i) | [2] X (i+1)-X (i-1) | [3] Y (i) | [4] Y (i+1)-Y (i-1) | [2] * [3] | [1] * [4] | 方向角 | 夾角 | 距離 |
|-------|--------------|------------------------|--------------|------------------------|-----------------------|------------------------|-----------|-----------|---------|
| 9-45K | -149699.447 | -15.623 | -41321.191 | -41.612 | 645560.966993 | 6229293.388564 | 180-20-10 | 90-01-12 | 15.852 |
| 9-52K | -149715.299 | -15.927 | -41321.284 | 14.950 | 658124.090268 | -2238243.720050 | 90-17-08 | 89-56-58 | 15.043 |
| 9-51 | -149715.374 | -0.158 | -41306.241 | 28.453 | 6526.386078 | -4259851.536422 | 90-21-17 | 180-04-09 | 13.410 |
| 9-48 | -149715.457 | -0.110 | -41292.831 | 17.955 | 4542.211410 | -2688141.030435 | 90-20-25 | 179-59-08 | 4.545 |
| 9-47K | -149715.484 | 6.973 | -41288.286 | 4.586 | -287903.218278 | -686595.209624 | 0-20-08 | 89-59-43 | 7.000 |
| 9-46K | -149708.484 | 6.952 | -41288.245 | 8.128 | -287035.879240 | -1216830.557952 | 90-20-24 | 270-00-16 | 8.087 |
| 9-20 | -149708.532 | 8.808 | -41280.158 | 8.573 | -363595.631664 | -1283451.244836 | 3-08-28 | 92-48-04 | 8.869 |
| 9-19 | -149699.676 | 9.085 | -41279.672 | -41.033 | -375025.820120 | 6142626.805308 | 270-18-58 | 87-10-30 | 41.520 |
| 合計 | | | | 倍面積 面積 | 1193.105447 596.55 | -1193.105447 596.55 | | | 114.326 |

面積 (座標法) 計算書

地番 = 9-9
測点名

| | [1] X (i) | [2] X (i+1)-X (i-1) | [3] Y (i) | [4] Y (i+1)-Y (i-1) | [2] * [3] | [1] * [4] | 方向角 | 夾角 | 距離 |
|-------|--------------|------------------------|--------------|------------------------|---------------------|----------------------|-----------|----------|--------|
| 9-47K | -149715.484 | -7.046 | -41288.286 | 7.704 | 290917.263156 | -1153408.088736 | 90-20-25 | 90-00-17 | 7.745 |
| 9-21 | -149715.530 | 6.952 | -41280.541 | 8.128 | -286982.321032 | -1216887.827840 | 3-07-58 | 92-47-33 | 7.008 |
| 9-20 | -149708.532 | 7.046 | -41280.158 | -7.704 | -290859.993268 | 1153354.530528 | 270-20-24 | 87-12-26 | 8.087 |
| 9-46K | -149708.484 | -6.952 | -41288.245 | -8.128 | 287035.879240 | 1216830.557952 | 180-20-08 | 89-59-44 | 7.000 |
| 合計 | | | | 倍面積 面積 | 110.828096 55.41 | -110.828096 55.41 | | | 29.840 |

面積 (座標法) 計算書

地番 = 9-10
測点名

| | [1] X (i) | [2] X (i+1)-X (i-1) | [3] Y (i) | [4] Y (i+1)-Y (i-1) | [2] * [3] | [1] * [4] | 方向角 | 夾角 | 距離 |
|-------|--------------|------------------------|--------------|------------------------|----------------------|-----------------------|-----------|----------|--------|
| 9-22 | -149726.148 | 10.573 | -41281.131 | 12.352 | -436465.398063 | -1849417.380096 | 3-10-50 | 92-57-41 | 10.634 |
| 9-21 | -149715.530 | 10.691 | -41280.541 | -11.700 | -441330.263831 | 1751671.701000 | 270-20-25 | 87-09-35 | 12.290 |
| 9-48 | -149715.457 | -10.573 | -41292.831 | -12.352 | 436589.102163 | 1849285.324864 | 180-20-01 | 89-59-36 | 10.646 |
| 9-49K | -149726.103 | -10.691 | -41292.893 | 11.700 | 441462.319063 | -1751795.405100 | 90-13-09 | 89-53-08 | 11.762 |
| 合計 | | | | 倍面積 面積 | 255.759332 127.87 | -255.759332 127.87 | | | 45.332 |

面積 (座標法) 計算書

地番 = 9-11
測点名

| | [1] X (i) | [2] X (i+1)-X (i-1) | [3] Y (i) | [4] Y (i+1)-Y (i-1) | [2] * [3] | [1] * [4] | 方向角 | 夾角 | 距離 |
|-------|--------------|------------------------|--------------|------------------------|----------------------|-----------------------|-----------|-----------|--------|
| 9-22 | -149726.148 | 9.396 | -41281.131 | -11.264 | -387877.506876 | 1686515.331072 | 270-13-09 | 87-10-14 | 11.762 |
| 9-49K | -149726.103 | -12.313 | -41292.893 | -11.835 | 508439.391509 | 1772008.429005 | 180-20-18 | 90-07-09 | 12.358 |
| 9-23 | -149738.461 | -12.395 | -41292.966 | 8.000 | 511826.313570 | -1197907.688000 | 90-15-45 | 89-55-27 | 8.073 |
| 9-8 | -149738.498 | 2.962 | -41284.893 | 11.337 | -122285.853066 | -1697585.351826 | 47-25-22 | 137-09-37 | 4.433 |
| 9-7 | -149735.499 | 12.350 | -41281.629 | 3.762 | -509828.118150 | -563304.947238 | 3-02-55 | 135-37-33 | 9.364 |
| 合計 | | | | 倍面積 面積 | 274.226987 137.11 | -274.226987 137.11 | | | 45.990 |

面積 (座標法) 計算書

地番 = 9-12
測点名

| | [1] X (i) | [2] X (i+1)-X (i-1) | [3] Y (i) | [4] Y (i+1)-Y (i-1) | [2] * [3] | [1] * [4] | 方向角 | 夾角 | 距離 |
|-------|--------------|------------------------|--------------|------------------------|----------------------|-----------------------|-----------|----------|--------|
| 9-24 | -149738.383 | -23.081 | -41305.317 | 12.225 | 953368.021677 | -1830551.732175 | 90-21-43 | 90-02-53 | 12.351 |
| 9-23 | -149738.461 | 22.926 | -41292.966 | 12.486 | -946682.538516 | -1869634.424046 | 0-20-10 | 89-58-27 | 23.004 |
| 9-48 | -149715.457 | 23.081 | -41292.831 | -12.225 | -953079.832311 | 1830271.461825 | 270-21-25 | 90-01-15 | 12.360 |
| 9-50K | -149715.380 | -22.926 | -41305.191 | -12.486 | 946962.808866 | 1869346.234680 | 180-18-50 | 89-57-25 | 23.003 |
| 合計 | | | | 倍面積 面積 | 568.459716 284.22 | -568.459716 284.22 | | | 70.718 |

面積 (座標法) 計算書

地番 = 9-13
測点名

| | [1] X (i) | [2] X (i+1)-X (i-1) | [3] Y (i) | [4] Y (i+1)-Y (i-1) | [2]*[3] | [1]*[4] | 方向角 | 夾角 | 距離 |
|-------|--------------|------------------------|--------------|------------------------|--------------------|---------------------|-----------|----------|--------|
| 9-24 | -149738.383 | 22.999 | -41305.317 | 1.174 | -949980.985683 | -175792.861642 | 0-18-50 | 90-05-43 | 23.003 |
| 9-50K | -149715.380 | 23.009 | -41305.191 | -0.924 | -950391.139719 | 138337.011120 | 270-19-39 | 90-00-49 | 1.050 |
| 9-51 | -149715.374 | -22.999 | -41306.241 | -1.174 | 950002.236759 | 175765.849076 | 180-18-32 | 89-58-53 | 23.005 |
| 9-25 | -149738.379 | -23.009 | -41306.365 | 0.924 | 950418.152285 | -138358.262196 | 90-13-07 | 89-54-35 | 1.048 |
| 合計 | | | | 倍面積 面積 | 48.263642 24.13 | -48.263642 24.13 | | | 48.106 |

面積 (座標法) 計算書

地番 = 9-14
測点名

| | [1] X (i) | [2] X (i+1)-X (i-1) | [3] Y (i) | [4] Y (i+1)-Y (i-1) | [2]*[3] | [1]*[4] | 方向角 | 夾角 | 距離 |
|-------|--------------|------------------------|--------------|------------------------|----------------------|-----------------------|-----------|-----------|--------|
| 9-51 | -149715.374 | 23.080 | -41306.241 | -14.919 | -953348.042280 | 2233603.664706 | 270-17-08 | 89-58-36 | 15.043 |
| 9-52K | -149715.299 | -4.763 | -41321.284 | -15.072 | 196813.275692 | 2256508.986528 | 180-20-36 | 90-03-28 | 4.838 |
| 9-53 | -149720.137 | -22.979 | -41321.313 | -0.126 | 949522.451427 | 18864.737262 | 180-18-23 | 179-57-47 | 18.141 |
| 9-26 | -149738.278 | -18.242 | -41321.410 | 14.948 | 753785.161220 | -2238287.779544 | 90-23-05 | 90-04-42 | 15.045 |
| 9-25 | -149738.379 | 22.904 | -41306.365 | 15.169 | -946080.983960 | -2271381.471051 | 0-18-32 | 89-55-27 | 23.005 |
| 合計 | | | | 倍面積 面積 | 691.862099 345.93 | -691.862099 345.93 | | | 76.072 |

面積 (座標法) 計算書

地番 = 9-15
測点名

| | [1] X (i) | [2] X (i+1)-X (i-1) | [3] Y (i) | [4] Y (i+1)-Y (i-1) | [2]*[3] | [1]*[4] | 方向角 | 夾角 | 距離 |
|-------|--------------|------------------------|--------------|------------------------|----------------------|-----------------------|-----------|----------|--------|
| 9-27 | -149738.214 | -18.208 | -41332.605 | 11.094 | 752584.071840 | -1661195.746116 | 90-19-39 | 90-00-31 | 11.195 |
| 9-26 | -149738.278 | 18.077 | -41321.410 | 11.292 | -746967.128570 | -1690844.635176 | 0-18-23 | 89-58-44 | 18.141 |
| 9-53 | -149720.137 | 18.208 | -41321.313 | -11.094 | -752378.467104 | 1660995.199878 | 270-20-35 | 90-02-12 | 11.191 |
| 9-54K | -149720.070 | -18.077 | -41332.504 | -11.292 | 747167.674808 | 1690639.030440 | 180-19-08 | 89-58-33 | 18.144 |
| 合計 | | | | 倍面積 面積 | 406.150974 203.07 | -406.150974 203.07 | | | 58.671 |

面積 (座標法) 計算書

地番 = 9-16
測点名

| | [1] X (i) | [2] X (i+1)-X (i-1) | [3] Y (i) | [4] Y (i+1)-Y (i-1) | [2]*[3] | [1]*[4] | 方向角 | 夾角 | 距離 |
|-------|--------------|------------------------|--------------|------------------------|----------------------|-----------------------|-----------|-----------|--------|
| 9-76 | -149738.144 | 11.938 | -41344.027 | 14.821 | -493564.994326 | -2219269.032224 | 359-37-07 | 89-17-58 | 12.021 |
| 9-78K | -149726.123 | 12.131 | -41344.107 | -19.995 | -501545.362017 | 2993773.829385 | 270-18-59 | 90-41-52 | 19.915 |
| 9-74 | -149726.013 | -8.911 | -41364.022 | -19.866 | 368594.800042 | 2974456.974258 | 179-41-20 | 89-22-21 | 9.021 |
| 9-10 | -149735.034 | -12.046 | -41363.973 | 3.103 | 498270.418758 | -464627.810502 | 134-43-36 | 135-02-16 | 4.299 |
| 9-9 | -149738.059 | -3.027 | -41360.919 | 5.045 | 125199.501813 | -755428.507655 | 90-03-27 | 135-19-51 | 1.991 |
| 9-104 | -149738.061 | -0.085 | -41358.928 | 16.892 | 3515.508880 | -2529375.326412 | 90-19-09 | 180-15-42 | 14.901 |
| 合計 | | | | 倍面積 面積 | 469.873150 234.93 | -469.873150 234.93 | | | 62.148 |

面積 (座標法) 計算書

地番 = 9-17

| 測点名 | [1] X (i) | [2] X (i+1)-X (i-1) | [3] Y (i) | [4] Y (i+1)-Y (i-1) | [2] * [3] | [1] * [4] | 方向角 | 夾角 | 距離 |
|------|--------------|------------------------|--------------|------------------------|----------------------|-----------------------|-----------|----------|--------|
| 9-29 | -149719.879 | -6.002 | -41364.072 | -22.370 | 248267.160144 | 3349233.693230 | 179-31-59 | 89-11-45 | 6.134 |
| 9-74 | -149726.013 | -6.258 | -41364.022 | 22.469 | 258856.049676 | -3364193.786097 | 90-19-01 | 90-47-02 | 22.419 |
| 9-77 | -149726.137 | 6.002 | -41341.603 | 22.370 | -248132.301206 | -3349373.684690 | 359-32-30 | 89-13-29 | 6.126 |
| 9-79 | -149720.011 | 6.258 | -41341.652 | -22.469 | -258716.058216 | 3364058.927159 | 270-20-14 | 90-47-44 | 22.420 |
| 合計 | | | | 倍面積 面積 | 274.850398 137.42 | -274.850398 137.42 | | | 57.099 |

面積 (座標法) 計算書

地番 = 9-18

| 測点名 | [1] X (i) | [2] X (i+1)-X (i-1) | [3] Y (i) | [4] Y (i+1)-Y (i-1) | [2] * [3] | [1] * [4] | 方向角 | 夾角 | 距離 |
|-------|--------------|------------------------|--------------|------------------------|----------------------|-----------------------|-----------|----------|--------|
| 9-66 | -149708.932 | -10.863 | -41364.175 | -18.156 | 449339.033025 | 2718115.369392 | 179-27-39 | 89-11-50 | 10.947 |
| 9-29 | -149719.879 | -11.054 | -41364.072 | 18.194 | 457238.451888 | -2724003.478526 | 90-20-20 | 90-52-41 | 18.091 |
| 9-65K | -149719.986 | 10.863 | -41345.981 | 18.156 | -449141.391603 | -2718316.065816 | 0-20-22 | 90-00-02 | 10.970 |
| 9-67K | -149709.016 | 11.054 | -41345.916 | -18.194 | -457037.755464 | 2723805.837104 | 270-15-49 | 89-55-27 | 18.259 |
| 合計 | | | | 倍面積 面積 | 398.337846 199.16 | -398.337846 199.16 | | | 58.267 |

面積 (座標法) 計算書

地番 = 9-19

| 測点名 | [1] X (i) | [2] X (i+1)-X (i-1) | [3] Y (i) | [4] Y (i+1)-Y (i-1) | [2] * [3] | [1] * [4] | 方向角 | 夾角 | 距離 |
|-------|--------------|------------------------|--------------|------------------------|------------------------|-------------------------|-----------|-----------|---------|
| 9-12 | -149683.651 | -2.903 | -41365.090 | -9.609 | 120082.856270 | 1438310.202459 | 165-45-07 | 75-16-36 | 3.084 |
| 9-11 | -149686.640 | -22.222 | -41364.331 | 0.891 | 919198.163482 | -133370.796240 | 179-36-24 | 193-51-17 | 19.233 |
| 9-63 | -149705.873 | -19.341 | -41364.199 | 18.433 | 800024.972859 | -2759528.357009 | 90-20-17 | 90-43-53 | 18.301 |
| 9-64K | -149705.981 | -14.113 | -41345.898 | 18.218 | 583514.658474 | -2727343.561858 | 180-20-22 | 270-00-05 | 14.005 |
| 9-65K | -149719.986 | -14.030 | -41345.981 | 4.246 | 580084.113430 | -635711.060556 | 90-19-51 | 89-59-29 | 4.329 |
| 9-79 | -149720.011 | -0.079 | -41341.652 | 12.681 | 3265.990508 | -1898599.459491 | 90-22-14 | 180-02-23 | 8.352 |
| 9-90 | -149720.065 | -0.126 | -41333.300 | 20.339 | 5207.995800 | -3045156.402035 | 90-20-39 | 179-58-25 | 11.987 |
| 9-53 | -149720.137 | 36.134 | -41321.313 | 12.201 | -1493104.323942 | -1826735.391537 | 0-20-19 | 89-59-40 | 36.207 |
| 9-43K | -149683.931 | 36.400 | -41321.099 | -33.409 | -1504088.003600 | 5000790.450779 | 270-19-50 | 89-59-31 | 33.624 |
| 9-40 | -149683.737 | 0.280 | -41354.722 | -43.991 | -11579.322160 | 6584737.274367 | 270-28-31 | 180-08-41 | 10.368 |
| 合計 | | | | 倍面積 面積 | 2607.101121 1303.55 | -2607.101121 1303.55 | | | 159.490 |

面積 (座標法) 計算書

地番 = 9-20

| 測点名 | [1] X (i) | [2] X (i+1)-X (i-1) | [3] Y (i) | [4] Y (i+1)-Y (i-1) | [2] * [3] | [1] * [4] | 方向角 | 夾角 | 距離 |
|-------|--------------|------------------------|--------------|------------------------|--------------------|---------------------|-----------|----------|--------|
| 9-31K | -149681.601 | -1.964 | -41365.101 | -10.352 | 81241.058364 | 1549503.933552 | 179-41-33 | 89-13-01 | 2.050 |
| 9-12 | -149683.651 | -2.136 | -41365.090 | 10.379 | 88355.832240 | -1553566.613729 | 90-28-31 | 90-46-58 | 10.368 |
| 9-40 | -149683.737 | 1.964 | -41354.722 | 10.352 | -81220.674008 | -1549526.045424 | 359-33-10 | 89-04-39 | 2.050 |
| 9-57K | -149681.687 | 2.136 | -41354.738 | -10.379 | -88333.720368 | 1553546.229373 | 270-28-32 | 90-55-22 | 10.363 |
| 合計 | | | | 倍面積 面積 | 42.496228 21.24 | -42.496228 21.24 | | | 24.831 |

面積 (座標法) 計算書

地番 = 9-21
測点名

| | [1] X (i) | [2] X (i+1)-X (i-1) | [3] Y (i) | [4] Y (i+1)-Y (i-1) | [2] * [3] | [1] * [4] | 方向角 | 夾角 | 距離 |
|-------|--------------|------------------------|--------------|------------------------|---------------------|----------------------|-----------|----------|--------|
| 9-57K | -149681.687 | 9.138 | -41354.738 | 10.292 | -377899.595844 | -1540523.922604 | 359-33-32 | 89-05-00 | 9.224 |
| 9-58 | -149672.463 | 9.238 | -41354.809 | -10.413 | -382035.725542 | 1558539.357219 | 270-04-39 | 90-31-07 | 10.342 |
| 9-32 | -149672.449 | -9.138 | -41365.151 | -10.292 | 377994.749838 | 1540428.845108 | 179-41-13 | 89-36-34 | 9.152 |
| 9-31K | -149681.601 | -9.238 | -41365.101 | 10.413 | 382130.803038 | -1558634.511213 | 90-28-32 | 90-47-19 | 10.363 |
| 合計 | | | | 倍面積 面積 | 190.231490 95.11 | -190.231490 95.11 | | | 39.081 |

面積 (座標法) 計算書

地番 = 9-22
測点名

| | [1] X (i) | [2] X (i+1)-X (i-1) | [3] Y (i) | [4] Y (i+1)-Y (i-1) | [2] * [3] | [1] * [4] | 方向角 | 夾角 | 距離 |
|------|--------------|------------------------|--------------|------------------------|----------------------|-----------------------|-----------|----------|--------|
| 9-34 | -149662.201 | -10.239 | -41365.227 | -10.241 | 423538.559253 | 1532690.600441 | 179-34-30 | 89-31-30 | 10.248 |
| 9-32 | -149672.449 | -10.262 | -41365.151 | 10.418 | 424489.179562 | -1559287.573682 | 90-04-39 | 90-30-09 | 10.342 |
| 9-58 | -149672.463 | 10.239 | -41354.809 | 10.241 | -423431.889351 | -1532795.693583 | 359-26-08 | 89-21-29 | 10.253 |
| 9-60 | -149662.210 | 10.262 | -41354.910 | -10.418 | -424384.086420 | 1559180.903780 | 270-03-00 | 90-36-52 | 10.317 |
| 合計 | | | | 倍面積 面積 | 211.763044 105.88 | -211.763044 105.88 | | | 41.160 |

面積 (座標法) 計算書

地番 = 9-24
測点名

| | [1] X (i) | [2] X (i+1)-X (i-1) | [3] Y (i) | [4] Y (i+1)-Y (i-1) | [2] * [3] | [1] * [4] | 方向角 | 夾角 | 距離 |
|-------|--------------|------------------------|--------------|------------------------|--------------------|---------------------|-----------|-----------|--------|
| 9-92K | -149658.543 | -1.478 | -41365.257 | -10.305 | 61137.849846 | 1542231.285615 | 179-31-48 | 77-37-08 | 3.658 |
| 9-34 | -149662.201 | -3.667 | -41365.227 | 10.347 | 151686.287409 | -1548554.793747 | 90-03-00 | 90-31-12 | 10.317 |
| 9-60 | -149662.210 | 1.478 | -41354.910 | 10.305 | -61122.556980 | -1542269.074050 | 359-32-15 | 89-29-15 | 1.487 |
| 9-91K | -149660.723 | 3.667 | -41354.922 | -10.347 | -151648.498974 | 1548539.500881 | 281-54-40 | 102-22-25 | 10.562 |
| 合計 | | | | 倍面積 面積 | 53.081301 26.54 | -53.081301 26.54 | | | 26.024 |

面積 (座標法) 計算書

地番 = 9-25
測点名

| | [1] X (i) | [2] X (i+1)-X (i-1) | [3] Y (i) | [4] Y (i+1)-Y (i-1) | [2] * [3] | [1] * [4] | 方向角 | 夾角 | 距離 |
|-------|--------------|------------------------|--------------|------------------------|---------------------|----------------------|-----------|-----------|--------|
| 9-91K | -149660.723 | 6.605 | -41354.922 | 10.266 | -273149.259810 | -1536416.982318 | 359-33-00 | 77-38-20 | 8.785 |
| 9-62K | -149651.938 | 8.790 | -41354.991 | -10.388 | -363510.370890 | 1554584.331944 | 270-01-40 | 90-28-40 | 10.319 |
| 9-36 | -149651.933 | -6.605 | -41365.310 | -10.266 | 273217.872550 | 1536326.744178 | 179-32-26 | 89-30-46 | 6.610 |
| 9-92K | -149658.543 | -8.790 | -41365.257 | 10.388 | 363600.609030 | -1554652.944684 | 101-54-40 | 102-22-14 | 10.562 |
| 合計 | | | | 倍面積 面積 | 158.850880 79.42 | -158.850880 79.42 | | | 36.276 |

面積 (座標法) 計算書

地番 = 9-26
測点名

| | [1] X (i) | [2] X (i+1)-X (i-1) | [3] Y (i) | [4] Y (i+1)-Y (i-1) | [2] * [3] | [1] * [4] | 方向角 | 夾角 | 距離 |
|-------|--------------|------------------------|--------------|------------------------|--------------------|---------------------|-----------|----------|--------|
| 9-37K | -149650.047 | -1.881 | -41365.323 | -10.299 | 77808.172563 | 1541245.834053 | 179-36-18 | 89-34-38 | 1.886 |
| 9-36 | -149651.933 | -1.891 | -41365.310 | 10.332 | 78221.801210 | -1546203.771756 | 90-01-40 | 90-25-22 | 10.319 |
| 9-62K | -149651.938 | 1.881 | -41354.991 | 10.299 | -77788.738071 | -1541265.309462 | 359-23-33 | 89-21-53 | 1.886 |
| 9-38K | -149650.052 | 1.891 | -41355.011 | -10.332 | -78202.325801 | 1546184.337264 | 270-01-40 | 90-38-07 | 10.312 |
| 合計 | | | | 倍面積 面積 | 38.909901 19.45 | -38.909901 19.45 | | | 24.403 |

面積 (座標法) 計算書

地番 = 9-27
測点名

| | [1] X (i) | [2] X (i+1)-X (i-1) | [3] Y (i) | [4] Y (i+1)-Y (i-1) | [2] * [3] | [1] * [4] | 方向角 | 夾角 | 距離 |
|-------|--------------|------------------------|--------------|------------------------|---------------------|----------------------|-----------|----------|--------|
| 9-66 | -149708.932 | -3.143 | -41364.175 | 18.283 | 130007.602025 | -2737128.403756 | 90-15-49 | 90-42-47 | 18.259 |
| 9-67K | -149709.016 | 2.951 | -41345.916 | 18.277 | -122011.798116 | -2736231.685432 | 0-20-23 | 90-04-34 | 3.035 |
| 9-64K | -149705.981 | 3.143 | -41345.898 | -18.283 | -129950.157414 | 2737074.450623 | 270-20-17 | 89-59-54 | 18.301 |
| 9-63 | -149705.873 | -2.951 | -41364.199 | -18.277 | 122065.751249 | 2736174.240821 | 179-33-02 | 89-12-45 | 3.059 |
| 合計 | | | | 倍面積 面積 | 111.397744 55.69 | -111.397744 55.69 | | | 42.654 |

面積 (座標法) 計算書

地番 = 9-29
測点名

| | [1] X (i) | [2] X (i+1)-X (i-1) | [3] Y (i) | [4] Y (i+1)-Y (i-1) | [2] * [3] | [1] * [4] | 方向角 | 夾角 | 距離 |
|-------|--------------|------------------------|--------------|------------------------|----------------------|-----------------------|-----------|-----------|--------|
| 9-88K | -149720.051 | 18.180 | -41335.515 | -6.029 | -751479.662700 | 902662.187479 | 270-22-24 | 90-01-56 | 6.137 |
| 9-79 | -149720.011 | -6.086 | -41341.652 | -6.088 | 251605.294072 | 911495.426968 | 179-32-30 | 89-10-06 | 6.126 |
| 9-77 | -149726.137 | -18.147 | -41341.603 | 0.138 | 750226.069641 | -20662.206906 | 179-34-33 | 180-02-03 | 12.021 |
| 9-75 | -149738.158 | -12.054 | -41341.514 | 5.980 | 498330.609756 | -895434.184840 | 90-19-15 | 90-44-42 | 5.891 |
| 9-87K | -149738.191 | 18.107 | -41335.623 | 5.999 | -748464.125661 | -898279.407809 | 0-20-28 | 90-01-13 | 18.140 |
| 合計 | | | | 倍面積 面積 | 218.185108 109.09 | -218.185108 109.09 | | | 48.315 |

面積 (座標法) 計算書

地番 = 9-30
測点名

| | [1] X (i) | [2] X (i+1)-X (i-1) | [3] Y (i) | [4] Y (i+1)-Y (i-1) | [2] * [3] | [1] * [4] | 方向角 | 夾角 | 距離 |
|-------|--------------|------------------------|--------------|------------------------|--------------------|---------------------|-----------|----------|--------|
| 9-76 | -149738.144 | -12.035 | -41344.027 | 2.593 | 497575.364945 | -388271.007392 | 90-19-09 | 90-42-02 | 2.513 |
| 9-75 | -149738.158 | 12.007 | -41341.514 | 2.424 | -496387.558598 | -362965.294992 | 359-34-33 | 89-15-24 | 12.021 |
| 9-77 | -149726.137 | 12.035 | -41341.603 | -2.593 | -497546.192105 | 388239.873241 | 270-19-13 | 90-44-40 | 2.504 |
| 9-78K | -149726.123 | -12.007 | -41344.107 | -2.424 | 496418.692749 | 362936.122152 | 179-37-07 | 89-17-54 | 12.021 |
| 合計 | | | | 倍面積 面積 | 60.306991 30.15 | -60.306991 30.15 | | | 29.059 |

面積 (座標法) 計算書

地番 = 9-31
測点名

| | [1] X (i) | [2] X (i+1)-X (i-1) | [3] Y (i) | [4] Y (i+1)-Y (i-1) | [2] * [3] | [1] * [4] | 方向角 | 夾角 | 距離 |
|-------|--------------|------------------------|--------------|------------------------|--------------------|---------------------|-----------|----------|--------|
| 9-27 | -149738.214 | 18.136 | -41332.605 | 0.904 | -749608.124280 | -135363.345456 | 0-19-08 | 89-44-53 | 18.144 |
| 9-54K | -149720.070 | 18.149 | -41332.504 | -0.695 | -750143.615096 | 104055.448650 | 270-21-36 | 90-02-28 | 0.796 |
| 9-90 | -149720.065 | -18.136 | -41333.300 | -0.904 | 749620.728800 | 135346.938760 | 180-20-28 | 89-58-52 | 18.141 |
| 9-85 | -149738.206 | -18.149 | -41333.408 | 0.695 | 750160.021792 | -104068.053170 | 90-34-15 | 90-13-47 | 0.803 |
| 合計 | | | | 倍面積 面積 | 29.011216 14.50 | -29.011216 14.50 | | | 37.884 |

面積 (座標法) 計算書

地番 = 9-32
測点名

| | [1] X (i) | [2] X (i+1)-X (i-1) | [3] Y (i) | [4] Y (i+1)-Y (i-1) | [2] * [3] | [1] * [4] | 方向角 | 夾角 | 距離 |
|-------|--------------|------------------------|--------------|------------------------|--------------------|---------------------|-----------|----------|--------|
| 9-86 | -149738.199 | -18.146 | -41334.208 | 0.692 | 750050.538368 | -103618.833708 | 90-30-05 | 90-09-37 | 0.800 |
| 9-85 | -149738.206 | 18.134 | -41333.408 | 0.908 | -749540.020672 | -135962.291048 | 0-20-28 | 89-50-23 | 18.141 |
| 9-90 | -149720.065 | 18.146 | -41333.300 | -0.692 | -750034.061800 | 103606.284980 | 270-21-29 | 90-01-01 | 0.800 |
| 9-89K | -149720.060 | -18.134 | -41334.100 | -0.908 | 749552.569400 | 135945.814480 | 180-20-28 | 89-58-59 | 18.139 |
| 合計 | | | | 倍面積 面積 | 29.025296 14.51 | -29.025296 14.51 | | | 37.880 |

面積 (座標法) 計算書

地番 = 9-33
測点名

| | [1] X (i) | [2] X (i+1)-X (i-1) | [3] Y (i) | [4] Y (i+1)-Y (i-1) | [2] * [3] | [1] * [4] | 方向角 | 夾角 | 距離 |
|-------|--------------|------------------------|--------------|------------------------|--------------------|---------------------|-----------|----------|--------|
| 9-87K | -149738.191 | -18.148 | -41335.623 | 1.307 | 750158.886204 | -195707.815637 | 90-19-26 | 89-58-58 | 1.415 |
| 9-86 | -149738.199 | 18.131 | -41334.208 | 1.523 | -749430.525248 | -228051.277077 | 0-20-28 | 90-01-02 | 18.139 |
| 9-89K | -149720.060 | 18.148 | -41334.100 | -1.307 | -750131.246800 | 195684.118420 | 270-21-52 | 90-01-24 | 1.415 |
| 9-88K | -149720.051 | -18.131 | -41335.515 | -1.523 | 749454.222465 | 228023.637673 | 180-20-28 | 89-58-36 | 18.140 |
| 合計 | | | | 倍面積 面積 | 51.336621 25.66 | -51.336621 25.66 | | | 39.109 |