



53街区

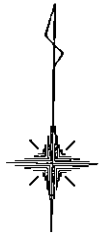

S = 1 / 500

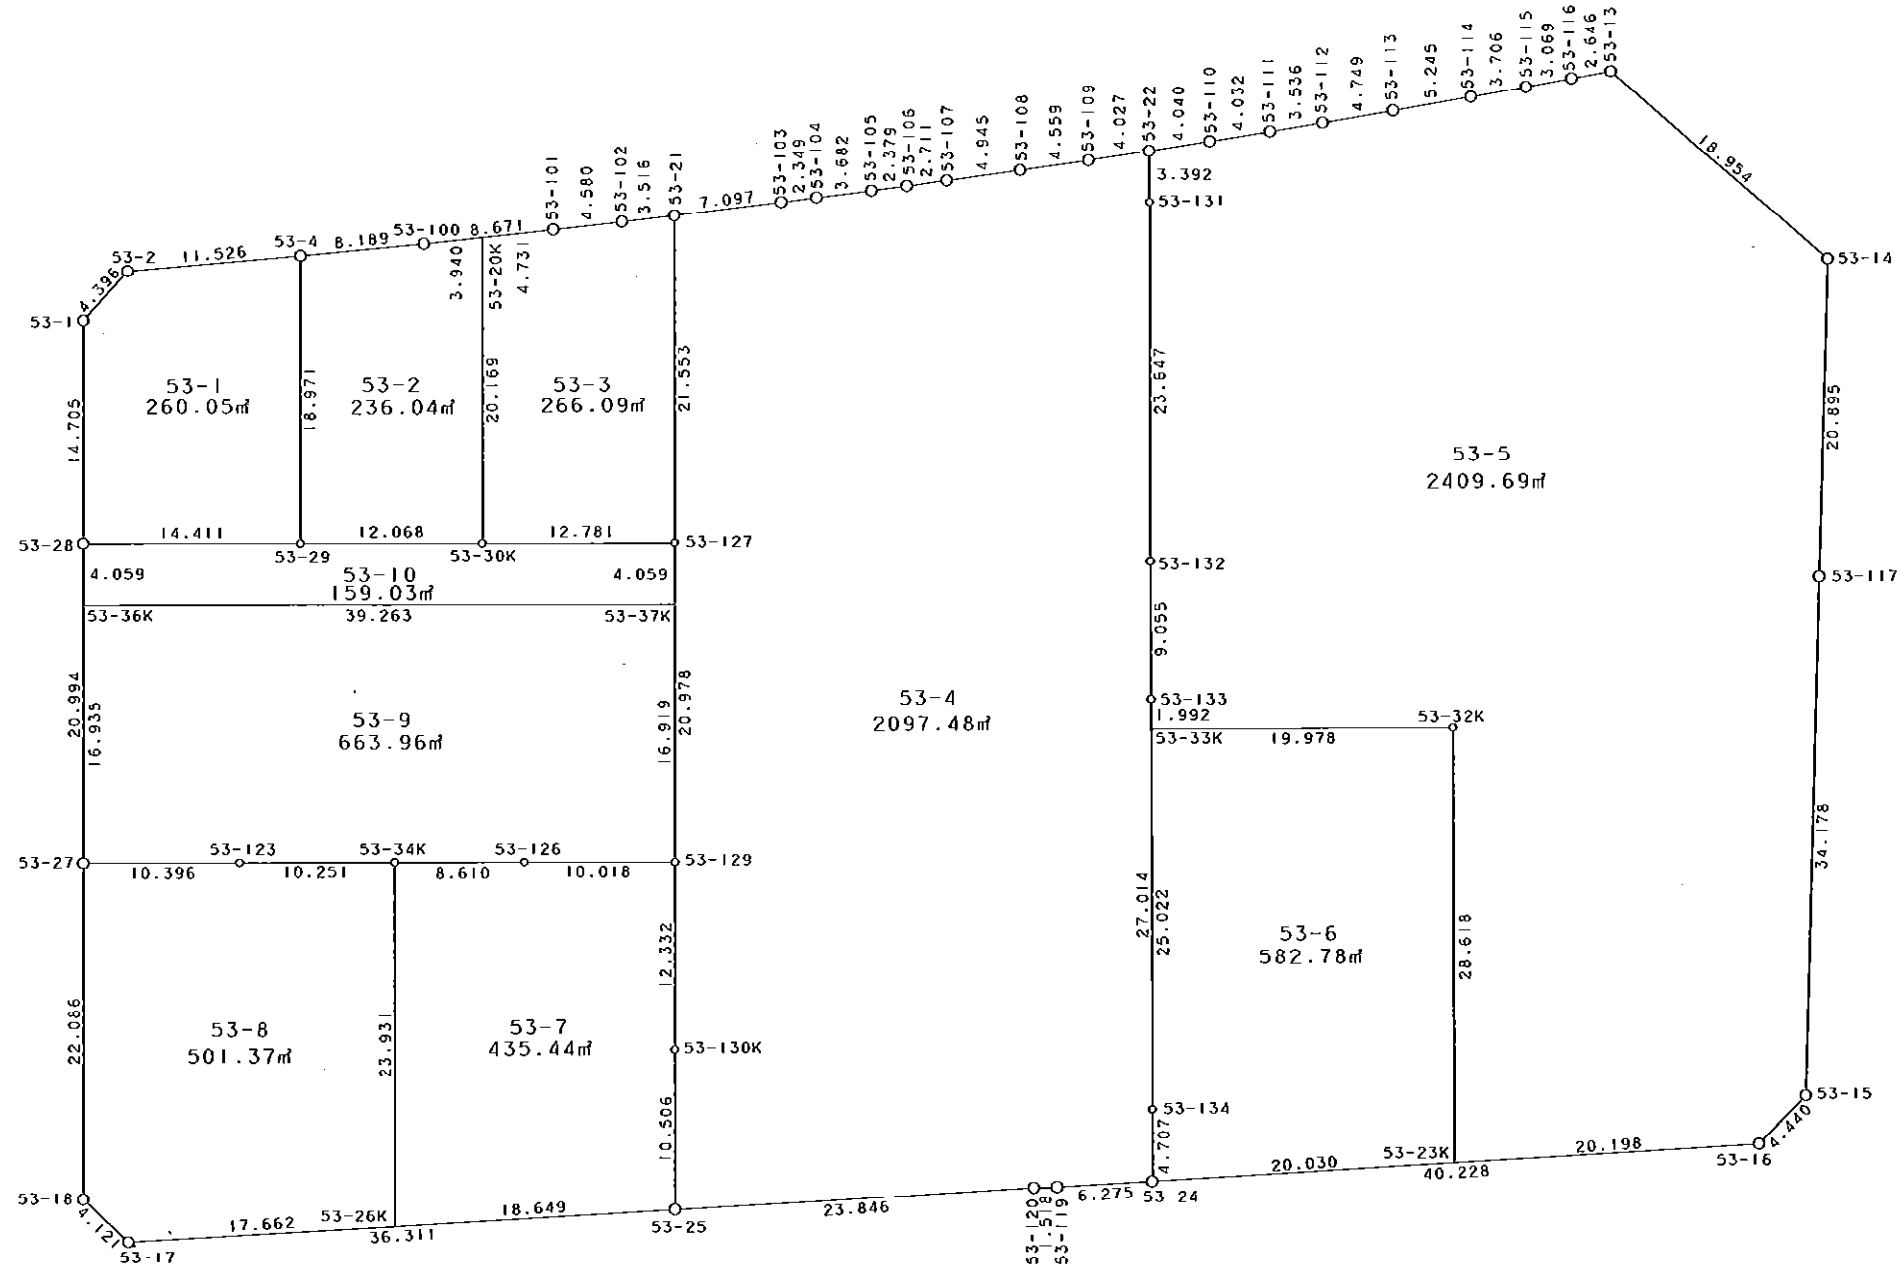

凡 例

| 記号 | 名称 |
|----|-----------|
| ⊙ | 地区界点 |
| ○ | 街区点 |
| ○ | 画地点 (折れ点) |
| ┆ | 画地点 (直線中) |

面積 (座標法) 計算書

地番 = 53街区

| 測点名 | [1] X (i) | [2] X (i+1)-X (i-1) | [3] Y (i) | [4] Y (i+1)-Y (i-1) | [2]*[3] | [1]*[4] | 方向角 | 夾角 | 距離 |
|--------|--------------|------------------------|--------------|------------------------|-------------------------|--------------------------|-----------|-----------|---------|
| 53-2 | -149820.150 | -4.531 | -41070.087 | -14.352 | 186088.564197 | 2150218.792800 | 221-07-33 | 137-12-07 | 4.396 |
| 53-1 | -149823.461 | -18.013 | -41072.978 | -2.609 | 739847.552714 | 390889.409749 | 178-54-04 | 137-46-31 | 14.705 |
| 53-28 | -149838.163 | -35.692 | -41072.696 | 0.688 | 1465966.665632 | -103088.656144 | 178-53-31 | 179-59-27 | 20.994 |
| 53-27 | -149859.153 | -43.072 | -41072.290 | 0.841 | 1769065.674880 | -126031.547673 | 178-52-17 | 179-58-46 | 22.086 |
| 53-18 | -149881.235 | -24.848 | -41071.855 | 3.490 | 1020553.453040 | -523085.510150 | 132-09-28 | 133-17-11 | 4.121 |
| 53-17 | -149884.001 | 0.014 | -41068.800 | 39.259 | -574.963200 | -5884295.995259 | 85-36-33 | 133-27-05 | 36.311 |
| 53-25 | -149881.221 | 4.588 | -41032.596 | 59.981 | -188257.550448 | -8990025.516801 | 85-39-06 | 180-02-33 | 23.846 |
| 53-120 | -149879.413 | 1.878 | -41008.819 | 25.293 | -77014.562082 | -3790899.993009 | 87-21-23 | 181-42-17 | 1.518 |
| 53-119 | -149879.343 | 0.543 | -41007.303 | 7.773 | -22266.965529 | -1165012.133139 | 85-40-37 | 178-19-14 | 6.275 |
| 53-24 | -149878.870 | 3.544 | -41001.046 | 46.368 | -145307.707024 | -6949583.444160 | 85-37-19 | 179-56-42 | 40.228 |
| 53-16 | -149875.799 | 6.310 | -40960.935 | 43.148 | -258463.499850 | -6466840.975252 | 43-09-23 | 137-32-04 | 4.440 |
| 53-15 | -149872.560 | 37.416 | -40957.898 | 3.340 | -1532480.711568 | -500574.350400 | 0-30-29 | 137-21-06 | 34.178 |
| 53-117 | -149838.383 | 55.071 | -40957.595 | 0.511 | -2255575.714245 | -76567.413713 | 0-34-13 | 180-03-44 | 20.895 |
| 53-14 | -149817.489 | 32.989 | -40957.387 | -14.385 | -1351143.239743 | 2155124.579265 | 309-39-10 | 129-04-57 | 18.954 |
| 53-13 | -149805.394 | 11.573 | -40971.980 | -17.187 | -474168.724540 | 2574705.306678 | 258-37-20 | 128-58-10 | 2.646 |
| 53-116 | -149805.916 | -1.125 | -40974.574 | -5.603 | 46096.395750 | 839362.547348 | 258-40-05 | 180-02-45 | 3.069 |
| 53-115 | -149806.519 | -1.303 | -40977.583 | -6.648 | 53393.790649 | 995913.738312 | 259-06-42 | 180-26-37 | 3.706 |
| 53-114 | -149807.219 | -1.676 | -40981.222 | -8.792 | 68684.528072 | 1317105.069448 | 259-16-30 | 180-09-48 | 5.245 |
| 53-113 | -149808.195 | -1.838 | -40986.375 | -9.823 | 75332.957250 | 1471565.899485 | 259-32-31 | 180-16-01 | 4.749 |
| 53-112 | -149809.057 | -1.487 | -40991.045 | -8.150 | 60953.683915 | 1220943.814550 | 259-49-06 | 180-16-35 | 3.536 |
| 53-111 | -149809.682 | -1.334 | -40994.525 | -7.449 | 54686.696350 | 1115932.321218 | 259-52-19 | 180-03-13 | 4.032 |
| 53-110 | -149810.391 | -1.388 | -40998.494 | -7.952 | 56905.909672 | 1191292.229232 | 260-19-32 | 180-27-13 | 4.040 |
| 53-22 | -149811.070 | -1.370 | -41002.477 | -7.950 | 56173.393490 | 1190998.006500 | 260-07-08 | 179-47-36 | 4.027 |
| 53-109 | -149811.761 | -1.417 | -41006.444 | -8.468 | 58106.131148 | 1268605.992148 | 260-50-14 | 180-43-06 | 4.559 |
| 53-108 | -149812.487 | -1.485 | -41010.945 | -9.387 | 60901.253325 | 1406289.815469 | 261-10-13 | 180-19-59 | 4.945 |
| 53-107 | -149813.246 | -1.173 | -41015.831 | -7.565 | 48111.569763 | 1133337.205990 | 261-12-55 | 180-02-42 | 2.711 |
| 53-106 | -149813.660 | -0.772 | -41018.510 | -5.031 | 31666.289720 | 753712.523460 | 261-20-43 | 180-07-48 | 2.379 |
| 53-105 | -149814.018 | -0.875 | -41020.862 | -5.998 | 35893.254250 | 898584.479964 | 261-55-46 | 180-35-03 | 3.682 |
| 53-104 | -149814.535 | -0.866 | -41024.508 | -5.969 | 35527.223928 | 894242.959415 | 261-27-21 | 179-31-35 | 2.349 |
| 53-103 | -149814.884 | -1.329 | -41026.831 | -9.352 | 54524.658399 | 1401068.795168 | 262-03-46 | 180-36-25 | 7.097 |
| 53-21 | -149815.864 | -1.451 | -41033.860 | -10.513 | 59540.130860 | 1575014.178232 | 262-18-03 | 180-14-17 | 3.516 |
| 53-102 | -149816.335 | -1.060 | -41037.344 | -8.026 | 43499.584640 | 1202425.904710 | 262-36-40 | 180-18-37 | 4.580 |
| 53-101 | -149816.924 | -1.656 | -41041.886 | -13.147 | 67965.363216 | 1969643.099828 | 262-55-54 | 180-19-14 | 8.671 |
| 53-100 | -149817.991 | -2.006 | -41050.491 | -16.740 | 82347.284946 | 2507953.169340 | 263-24-56 | 180-29-02 | 8.189 |
| 53-4 | -149818.930 | -2.159 | -41058.626 | -19.596 | 88645.573534 | 2935851.752280 | 263-55-26 | 180-30-30 | 11.526 |
| 合計 | | | | 倍面積 面積 | 15223.945111 7611.97 | -15223.945111 7611.97 | | | 352.201 |

| 地番 | 筆種別 | 面積 | 坪数 |
|-------|-----|---------|---------|
| 53-1 | 筆界 | 260.05 | 78.66 |
| 53-2 | 筆界 | 236.04 | 71.40 |
| 53-3 | 筆界 | 266.09 | 80.49 |
| 53-4 | 筆界 | 2097.48 | 634.49 |
| 53-5 | 筆界 | 2409.69 | 728.93 |
| 53-6 | 筆界 | 582.78 | 176.29 |
| 53-7 | 筆界 | 435.44 | 131.72 |
| 53-8 | 筆界 | 501.37 | 151.66 |
| 53-9 | 筆界 | 663.96 | 200.84 |
| 53-10 | 筆界 | 159.03 | 48.10 |
| | 筆合 | 7611.93 | 2302.58 |

面積 (座標法) 計算書

地番 = 53-1
測点名

| | [1] X (i) | [2] X (i+1)-X (i-1) | [3] Y (i) | [4] Y (i+1)-Y (i-1) | [2]*[3] | [1]*[4] | 方向角 | 夾角 | 距離 |
|-------|--------------|------------------------|--------------|------------------------|----------------------|-----------------------|-----------|-----------|--------|
| 53-2 | -149820.150 | -4.531 | -41070.087 | -14.352 | 186088.564197 | 2150218.792800 | 221-07-33 | 137-12-07 | 4.396 |
| 53-1 | -149823.461 | -18.013 | -41072.978 | -2.609 | 739847.552714 | 390889.409749 | 178-54-04 | 137-46-31 | 14.705 |
| 53-28 | -149838.163 | -14.437 | -41072.696 | 14.691 | 592966.512152 | -2201272.452633 | 88-56-47 | 90-02-43 | 14.411 |
| 53-29 | -149837.898 | 19.233 | -41058.287 | 14.070 | -789674.033871 | -2108219.224860 | 358-58-34 | 90-01-47 | 18.971 |
| 53-4 | -149818.930 | 17.748 | -41058.626 | -11.800 | -728708.494248 | 1767863.374000 | 263-55-26 | 84-56-52 | 11.526 |
| 合計 | | | | 倍面積 面積 | 520.100944 260.05 | -520.100944 260.05 | | | 64.009 |

面積 (座標法) 計算書

地番 = 53-2
測点名

| | [1] X (i) | [2] X (i+1)-X (i-1) | [3] Y (i) | [4] Y (i+1)-Y (i-1) | [2]*[3] | [1]*[4] | 方向角 | 夾角 | 距離 |
|--------|--------------|------------------------|--------------|------------------------|----------------------|-----------------------|-----------|-----------|--------|
| 53-20K | -149817.506 | 19.681 | -41046.581 | -4.270 | -807837.760661 | 639720.750620 | 262-55-45 | 83-57-07 | 3.940 |
| 53-100 | -149817.991 | -1.424 | -41050.491 | -12.045 | 58455.899184 | 1804557.701595 | 263-24-56 | 180-29-11 | 8.189 |
| 53-4 | -149818.930 | -19.907 | -41058.626 | -7.796 | 817354.067782 | 1167988.378280 | 178-58-34 | 95-33-38 | 18.971 |
| 53-29 | -149837.898 | -18.742 | -41058.287 | 12.405 | 769514.414954 | -1858739.124690 | 88-55-37 | 89-57-03 | 12.068 |
| 53-30K | -149837.672 | 20.392 | -41046.221 | 11.706 | -837014.538632 | -1753999.788432 | 358-58-38 | 90-03-01 | 20.169 |
| 合計 | | | | 倍面積 面積 | 472.082627 236.04 | -472.082627 236.04 | | | 63.337 |

面積 (座標法) 計算書

地番 = 53-3
測点名

| | [1] X (i) | [2] X (i+1)-X (i-1) | [3] Y (i) | [4] Y (i+1)-Y (i-1) | [2]*[3] | [1]*[4] | 方向角 | 夾角 | 距離 |
|--------|--------------|------------------------|--------------|------------------------|----------------------|-----------------------|-----------|-----------|--------|
| 53-30K | -149837.672 | -19.907 | -41046.221 | 13.138 | 817107.121447 | -1968567.334736 | 88-50-20 | 89-51-42 | 12.781 |
| 53-127 | -149837.413 | 21.808 | -41033.443 | 12.361 | -894857.324944 | -1852140.262093 | 358-53-29 | 90-03-09 | 21.553 |
| 53-21 | -149815.864 | 21.078 | -41033.860 | -3.901 | -864911.701080 | 584431.685464 | 262-18-03 | 83-24-34 | 3.516 |
| 53-102 | -149816.335 | -1.060 | -41037.344 | -8.026 | 43499.584640 | 1202425.904710 | 262-36-40 | 180-18-37 | 4.580 |
| 53-101 | -149816.924 | -1.171 | -41041.886 | -9.237 | 48060.048506 | 1383858.926988 | 262-56-01 | 180-19-21 | 4.731 |
| 53-20K | -149817.506 | -20.748 | -41046.581 | -4.335 | 851634.462588 | 649458.888510 | 178-58-38 | 96-02-37 | 20.169 |
| 合計 | | | | 倍面積 面積 | 532.191157 266.09 | -532.191157 266.09 | | | 67.330 |

面積 (座標法) 計算書

地番 = 53-4
測点名

| | [1] X (i) | [2] X (i+1)-X (i-1) | [3] Y (i) | [4] Y (i+1)-Y (i-1) | [2] * [3] | [1] * [4] | 方向角 | 夾角 | 距離 |
|---------|--------------|------------------------|--------------|------------------------|------------------------|-------------------------|-----------|-----------|---------|
| 53-21 | -149815.864 | -22.529 | -41033.860 | -6.612 | 924451.831940 | 990582.492768 | 178-53-29 | 96-49-43 | 21.553 |
| 53-127 | -149837.413 | -42.523 | -41033.443 | 0.838 | 1744865.096689 | -125563.752094 | 178-51-00 | 179-57-31 | 20.978 |
| 53-129 | -149858.387 | -33.304 | -41033.022 | 0.633 | 1366563.764688 | -94860.358971 | 179-00-54 | 180-09-54 | 12.332 |
| 53-130K | -149870.717 | -22.834 | -41032.810 | 0.426 | 936943.183540 | -63844.925442 | 178-49-58 | 179-49-04 | 10.506 |
| 53-25 | -149881.221 | -8.696 | -41032.596 | 23.991 | 356819.454816 | -3595800.373011 | 85-39-06 | 86-49-08 | 23.846 |
| 53-120 | -149879.413 | 1.878 | -41008.819 | 25.293 | -77014.562082 | -3790899.993009 | 87-21-23 | 181-42-17 | 1.518 |
| 53-119 | -149879.343 | 0.543 | -41007.303 | 7.773 | -22266.965529 | -1165012.133139 | 85-40-37 | 178-19-14 | 6.275 |
| 53-24 | -149878.870 | 5.179 | -41001.046 | 6.185 | -212344.417234 | -927000.810950 | 359-07-24 | 93-26-47 | 4.707 |
| 53-134 | -149874.164 | 31.714 | -41001.118 | -0.645 | -1300309.456252 | 96668.835780 | 358-47-05 | 179-39-41 | 27.014 |
| 53-133 | -149847.156 | 36.061 | -41001.691 | -0.785 | -1478561.979151 | 117630.017460 | 358-39-31 | 179-52-26 | 9.055 |
| 53-132 | -149838.103 | 32.695 | -41001.903 | -0.693 | -1340557.218585 | 103837.805379 | 358-50-04 | 180-10-33 | 23.647 |
| 53-131 | -149814.461 | 27.033 | -41002.384 | -0.574 | -1108417.446672 | 85993.500614 | 358-25-44 | 179-35-40 | 3.392 |
| 53-22 | -149811.070 | 2.700 | -41002.477 | -4.060 | -110706.687900 | 608232.944200 | 260-07-08 | 81-41-24 | 4.027 |
| 53-109 | -149811.761 | -1.417 | -41006.444 | -8.468 | 58106.131148 | 1268605.992148 | 260-50-14 | 180-43-06 | 4.559 |
| 53-108 | -149812.487 | -1.485 | -41010.945 | -9.387 | 60901.253325 | 1406289.815469 | 261-10-13 | 180-19-59 | 4.945 |
| 53-107 | -149813.246 | -1.173 | -41015.831 | -7.565 | 48111.569763 | 1133337.205990 | 261-12-55 | 180-02-42 | 2.711 |
| 53-106 | -149813.660 | -0.772 | -41018.510 | -5.031 | 31666.289720 | 753712.523460 | 261-20-43 | 180-07-48 | 2.379 |
| 53-105 | -149814.018 | -0.875 | -41020.862 | -5.998 | 35893.254250 | 898584.479964 | 261-55-46 | 180-35-03 | 3.682 |
| 53-104 | -149814.535 | -0.866 | -41024.508 | -5.969 | 35527.223928 | 894242.959415 | 261-27-21 | 179-31-35 | 2.349 |
| 53-103 | -149814.884 | -1.329 | -41026.831 | -9.352 | 54524.658399 | 1401068.795168 | 262-03-46 | 180-36-25 | 7.097 |
| 合計 | | | | 倍面積 面積 | 4194.978801 2097.48 | -4194.978801 2097.48 | | | 196.572 |

面積 (座標法) 計算書

地番 = 53-5
測点名

| | [1] X (i) | [2] X (i+1)-X (i-1) | [3] Y (i) | [4] Y (i+1)-Y (i-1) | [2] * [3] | [1] * [4] | 方向角 | 夾角 | 距離 |
|--------|--------------|------------------------|--------------|------------------------|------------------------|-------------------------|-----------|-----------|---------|
| 53-22 | -149811.070 | -4.070 | -41002.477 | -3.890 | 166880.081390 | 582765.062300 | 178-25-44 | 98-06-12 | 3.392 |
| 53-131 | -149814.461 | -27.033 | -41002.384 | 0.574 | 1108417.446672 | -85993.500614 | 178-50-04 | 180-24-20 | 23.647 |
| 53-132 | -149838.103 | -32.695 | -41001.903 | 0.693 | 1340557.218585 | -103837.805379 | 178-39-31 | 179-49-27 | 9.055 |
| 53-133 | -149847.156 | -11.045 | -41001.691 | 0.254 | 452863.677095 | -38061.177624 | 178-47-32 | 180-08-01 | 1.992 |
| 53-33K | -149849.148 | -1.573 | -41001.649 | 20.016 | 64495.593877 | -2999380.546368 | 88-47-54 | 90-00-22 | 19.978 |
| 53-32K | -149848.729 | -28.193 | -40981.675 | 20.575 | 1155396.363275 | -3083137.599175 | 178-47-48 | 269-59-54 | 28.618 |
| 53-23K | -149877.341 | -27.070 | -40981.074 | 20.740 | 1109357.673180 | -3108456.052340 | 85-37-18 | 86-49-30 | 20.198 |
| 53-16 | -149875.799 | 4.781 | -40960.935 | 23.176 | -195834.230235 | -3473521.517624 | 43-09-23 | 137-32-05 | 4.440 |
| 53-15 | -149872.560 | 37.416 | -40957.898 | 3.340 | -1532480.711568 | -500574.350400 | 0-30-29 | 137-21-06 | 34.178 |
| 53-117 | -149838.383 | 55.071 | -40957.595 | 0.511 | -2255575.714245 | -76567.413713 | 0-34-13 | 180-03-44 | 20.895 |
| 53-14 | -149817.489 | 32.989 | -40957.387 | -14.385 | -1351143.239743 | 2155124.579265 | 309-39-10 | 129-04-57 | 18.954 |
| 53-13 | -149805.394 | 11.573 | -40971.980 | -17.187 | -474168.724540 | 2574705.306678 | 258-37-20 | 128-58-10 | 2.646 |
| 53-116 | -149805.916 | -1.125 | -40974.574 | -5.603 | 46096.395750 | 839362.547348 | 258-40-05 | 180-02-45 | 3.069 |
| 53-115 | -149806.519 | -1.303 | -40977.583 | -6.648 | 53393.790649 | 995913.738312 | 259-06-42 | 180-26-37 | 3.706 |
| 53-114 | -149807.219 | -1.676 | -40981.222 | -8.792 | 68684.528072 | 1317105.069448 | 259-16-30 | 180-09-48 | 5.245 |
| 53-113 | -149808.195 | -1.838 | -40986.375 | -9.823 | 75332.957250 | 1471565.899485 | 259-32-31 | 180-16-01 | 4.749 |
| 53-112 | -149809.057 | -1.487 | -40991.045 | -8.150 | 60953.683915 | 1220943.814550 | 259-49-06 | 180-16-35 | 3.536 |
| 53-111 | -149809.682 | -1.334 | -40994.525 | -7.449 | 54686.696350 | 1115932.321218 | 259-52-19 | 180-03-13 | 4.032 |
| 53-110 | -149810.391 | -1.388 | -40998.494 | -7.952 | 56905.909672 | 1191292.229232 | 260-19-32 | 180-27-13 | 4.040 |
| 合計 | | | | 倍面積 面積 | 4819.395401 2409.69 | -4819.395401 2409.69 | | | 216.370 |

面積 (座標法) 計算書

地番 = 53-6
測点名

| | [1] X (i) | [2] X (i+1)-X (i-1) | [3] Y (i) | [4] Y (i+1)-Y (i-1) | [2] * [3] | [1] * [4] | 方向角 | 夾角 | 距離 |
|--------|--------------|------------------------|--------------|------------------------|-----------------------|------------------------|-----------|-----------|--------|
| 53-33K | -149849.148 | -25.435 | -41001.649 | -19.443 | 1042876.942315 | 2913516.984564 | 178-47-02 | 89-59-08 | 25.022 |
| 53-134 | -149874.164 | -29.722 | -41001.118 | 0.603 | 1218635.229196 | -90374.120892 | 179-07-24 | 180-20-22 | 4.707 |
| 53-24 | -149878.870 | -3.177 | -41001.046 | 20.044 | 130260.323142 | -3004172.070280 | 85-37-20 | 86-29-56 | 20.030 |
| 53-23K | -149877.341 | 30.141 | -40981.074 | 19.371 | -1235210.551434 | -2903273.972511 | 358-47-48 | 93-10-28 | 28.618 |
| 53-32K | -149848.729 | 28.193 | -40981.675 | -20.575 | -1155396.363275 | 3083137.599175 | 268-47-54 | 90-00-06 | 19.978 |
| 合計 | | | | 倍面積 面積 | 1165.579944 582.78 | -1165.579944 582.78 | | | 98.355 |

面積 (座標法) 計算書

地番 = 53-7
測点名

| | [1] X (i) | [2] X (i+1)-X (i-1) | [3] Y (i) | [4] Y (i+1)-Y (i-1) | [2] * [3] | [1] * [4] | 方向角 | 夾角 | 距離 |
|---------|--------------|------------------------|--------------|------------------------|----------------------|-----------------------|-----------|-----------|--------|
| 53-34K | -149858.722 | -24.099 | -41051.647 | -8.151 | 989303.641053 | 1221498.443022 | 178-54-21 | 90-03-02 | 23.931 |
| 53-26K | -149882.649 | -22.499 | -41051.190 | 19.051 | 923610.723810 | -2855414.346099 | 85-36-30 | 86-42-09 | 18.649 |
| 53-25 | -149881.221 | 11.932 | -41032.596 | 18.380 | -489600.935472 | -2754816.841980 | 358-49-58 | 93-13-28 | 10.506 |
| 53-130K | -149870.717 | 22.834 | -41032.810 | -0.426 | -936943.183540 | 63844.925442 | 359-00-54 | 180-10-56 | 12.332 |
| 53-129 | -149858.387 | 12.167 | -41033.022 | -10.229 | -499248.778674 | 1532901.440623 | 269-04-04 | 90-03-10 | 10.018 |
| 53-126 | -149858.550 | -0.335 | -41043.039 | -18.625 | 13749.418065 | 2791115.493750 | 268-51-19 | 179-47-15 | 8.610 |
| 合計 | | | | 倍面積 面積 | 870.885242 435.44 | -870.885242 435.44 | | | 84.046 |

面積 (座標法) 計算書

地番 = 53-8
測点名

| | [1] X (i) | [2] X (i+1)-X (i-1) | [3] Y (i) | [4] Y (i+1)-Y (i-1) | [2] * [3] | [1] * [4] | 方向角 | 夾角 | 距離 |
|--------|--------------|------------------------|--------------|------------------------|-----------------------|------------------------|-----------|-----------|--------|
| 53-34K | -149858.722 | 23.717 | -41051.647 | -10.706 | -973621.911899 | 1604387.477732 | 268-49-34 | 89-55-13 | 10.251 |
| 53-123 | -149858.932 | -0.431 | -41061.896 | -20.643 | 17697.677176 | 3093537.933276 | 268-46-55 | 179-57-21 | 10.396 |
| 53-27 | -149859.153 | -22.303 | -41072.290 | -9.959 | 916035.283870 | 1492447.304727 | 178-52-17 | 90-05-22 | 22.086 |
| 53-18 | -149881.235 | -24.848 | -41071.855 | 3.490 | 1020553.453040 | -523085.510150 | 132-09-28 | 133-17-11 | 4.121 |
| 53-17 | -149884.001 | -1.414 | -41068.800 | 20.665 | 58071.283200 | -3097352.880665 | 85-36-35 | 133-27-07 | 17.662 |
| 53-26K | -149882.649 | 25.279 | -41051.190 | 17.153 | -1037733.032010 | -2570937.078297 | 358-54-21 | 93-17-46 | 23.931 |
| 合計 | | | | 倍面積 面積 | 1002.753377 501.37 | -1002.753377 501.37 | | | 88.447 |

面積 (座標法) 計算書

地番 = 53-9
測点名

| | [1] X (i) | [2] X (i+1)-X (i-1) | [3] Y (i) | [4] Y (i+1)-Y (i-1) | [2] * [3] | [1] * [4] | 方向角 | 夾角 | 距離 |
|--------|--------------|------------------------|--------------|------------------------|-----------------------|------------------------|-----------|-----------|---------|
| 53-36K | -149842.221 | -17.682 | -41072.618 | -38.928 | 726246.031476 | 5833057.979088 | 178-53-25 | 89-59-05 | 16.935 |
| 53-27 | -149859.153 | -16.711 | -41072.290 | 10.722 | 686359.038190 | -1606789.838466 | 88-46-55 | 89-53-30 | 10.396 |
| 53-123 | -149858.932 | 0.431 | -41061.896 | 20.643 | -17697.677176 | -3093537.933276 | 88-49-34 | 180-02-39 | 10.251 |
| 53-34K | -149858.722 | 0.382 | -41051.647 | 18.857 | -15681.729154 | -2825885.920754 | 88-51-19 | 180-01-45 | 8.610 |
| 53-126 | -149858.550 | 0.335 | -41043.039 | 18.625 | -13749.418065 | -2791115.493750 | 89-04-04 | 180-12-45 | 10.018 |
| 53-129 | -149858.387 | 17.079 | -41033.022 | 9.677 | -700802.982738 | -1450179.610999 | 358-50-55 | 89-46-51 | 16.919 |
| 53-37K | -149841.471 | 16.166 | -41033.362 | -39.596 | -663345.330092 | 5933122.885716 | 268-54-20 | 90-03-25 | 39.263 |
| 合計 | | | | 倍面積 面積 | 1327.932441 663.96 | -1327.932441 663.96 | | | 112.392 |

面積 (座標法) 計算書

地番 = 53-10
測点名

| | [1] X (i) | [2] X (i+1)-X (i-1) | [3] Y (i) | [4] Y (i+1)-Y (i-1) | [2] * [3] | [1] * [4] | 方向角 | 夾角 | 距離 |
|--------|--------------|------------------------|--------------|------------------------|----------------------|-----------------------|-----------|-----------|--------|
| 53-37K | -149841.471 | 4.808 | -41033.362 | 39.175 | -197288.404496 | -5870039.626425 | 358-51-23 | 89-57-03 | 4.059 |
| 53-127 | -149837.413 | 3.799 | -41033.443 | -12.859 | -155886.049957 | 1926759.293767 | 268-50-20 | 89-58-57 | 12.781 |
| 53-30K | -149837.672 | -0.485 | -41046.221 | -24.844 | 19907.417185 | 3722567.123168 | 268-55-37 | 180-05-17 | 12.068 |
| 53-29 | -149837.898 | -0.491 | -41058.287 | -26.475 | 20159.618917 | 3966958.349550 | 268-56-47 | 180-01-10 | 14.411 |
| 53-28 | -149838.163 | -4.323 | -41072.696 | -14.331 | 177557.264808 | 2147330.713953 | 178-53-56 | 89-57-09 | 4.059 |
| 53-36K | -149842.221 | -3.308 | -41072.618 | 39.334 | 135868.220344 | -5893893.920814 | 88-54-20 | 90-00-24 | 39.263 |
| 合計 | | | | 倍面積 面積 | 318.066801 159.03 | -318.066801 159.03 | | | 86.641 |