



9街区

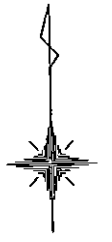

S = 1 / 250

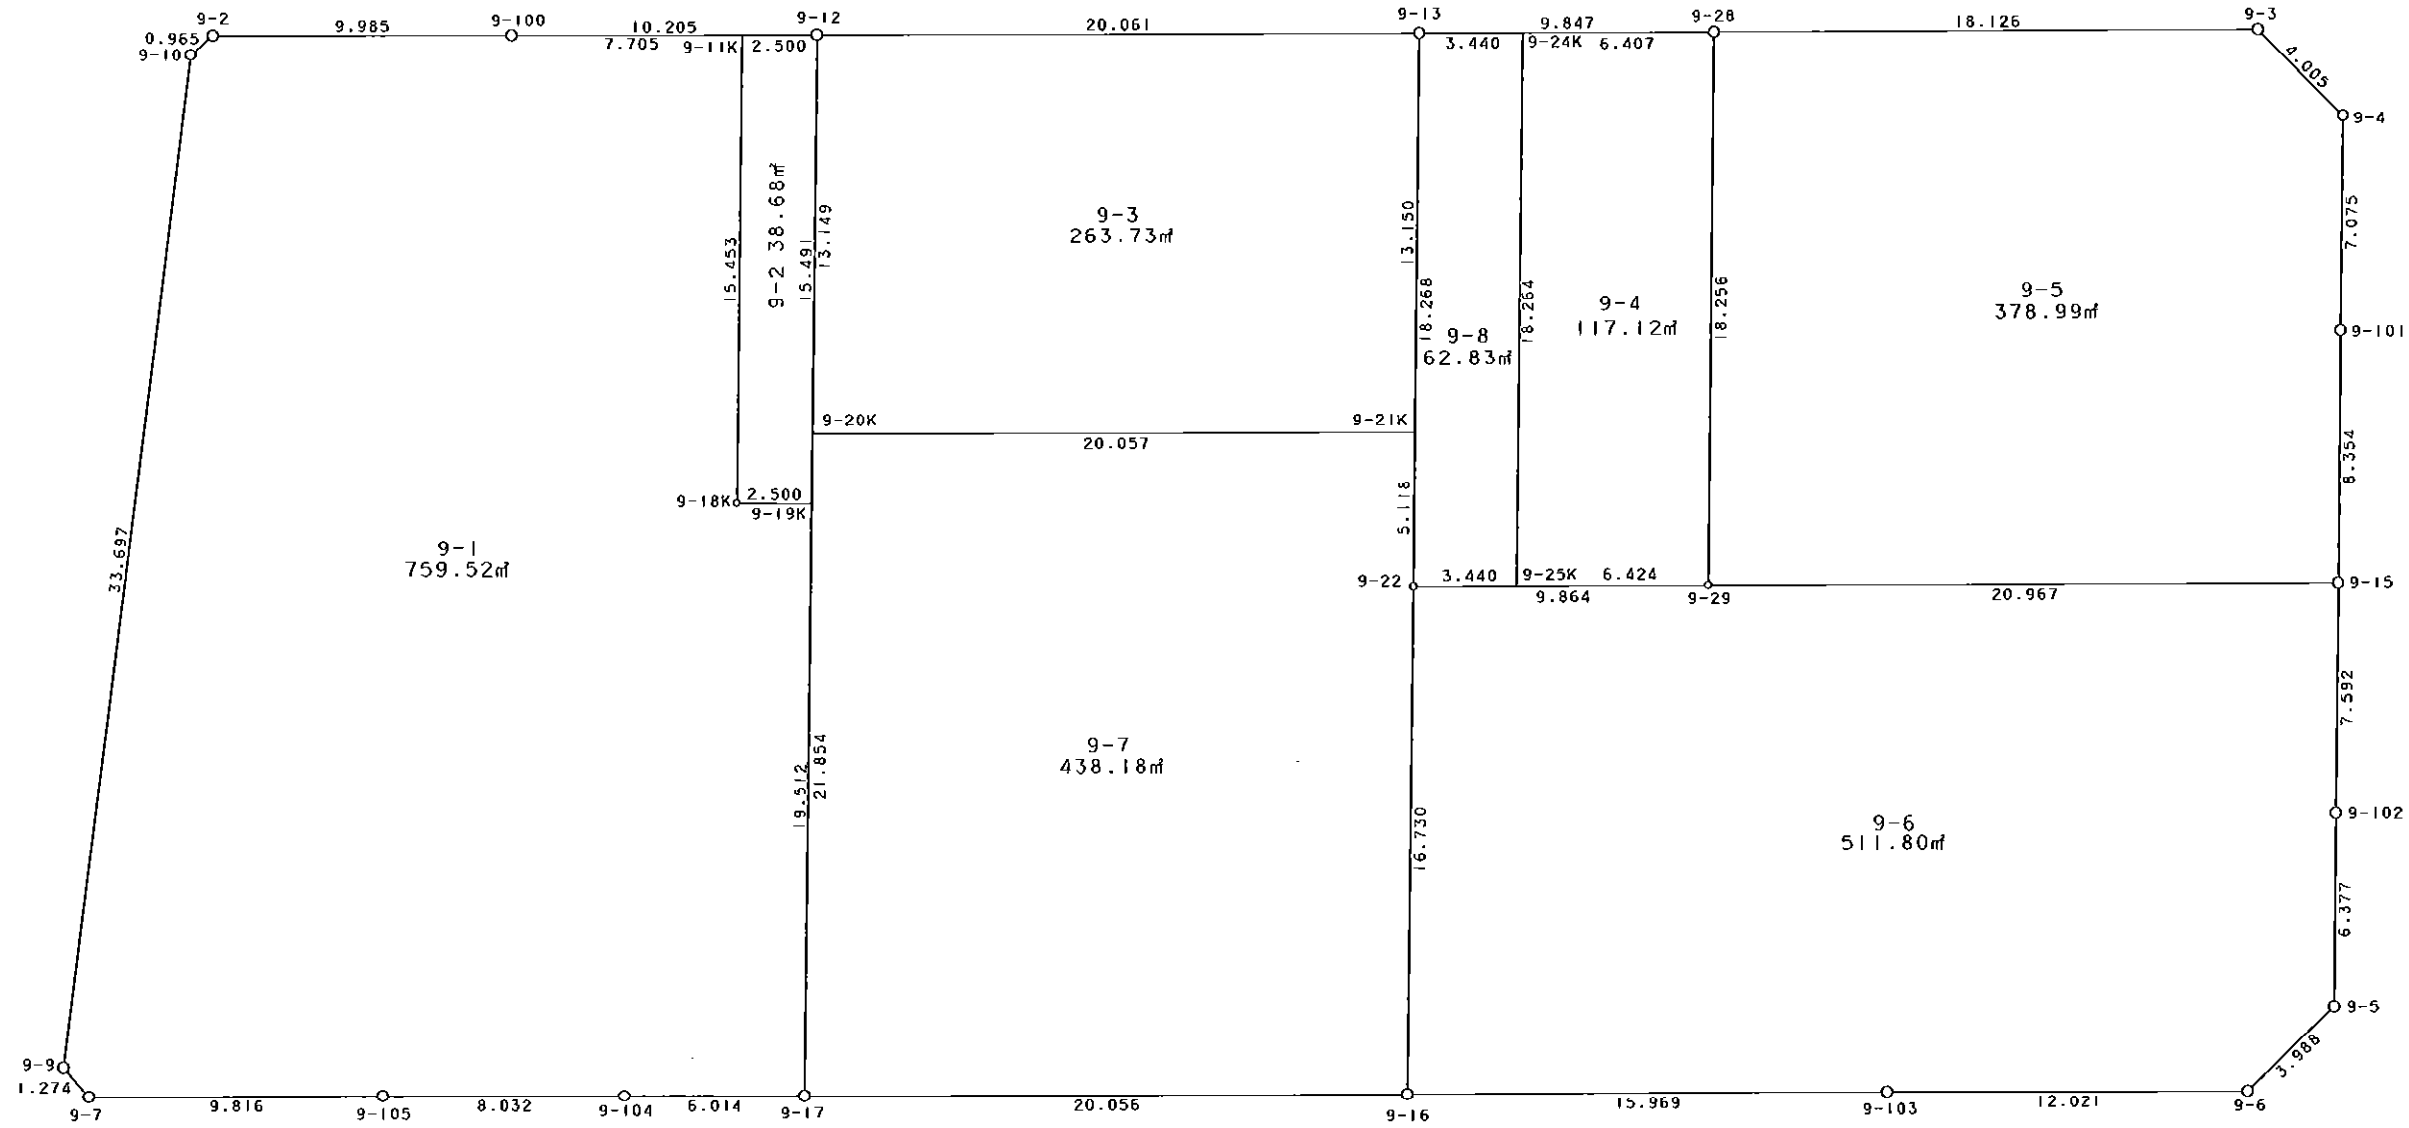

凡 例

| 記号 | 名称        |
|----|-----------|
| ⊙  | 地区界点      |
| ○  | 街区点       |
| ○  | 画地点 (折れ点) |
| ┌  | 画地点 (直線中) |

| 地番  | 筆種別界 | 面積      | 坪数     |
|-----|------|---------|--------|
| 9-1 | 筆界   | 759.52  | 229.75 |
| 9-2 | 筆界   | 38.68   | 11.70  |
| 9-3 | 筆界   | 263.73  | 79.78  |
| 9-4 | 筆界   | 117.12  | 35.43  |
| 9-5 | 筆界   | 378.99  | 114.64 |
| 9-6 | 筆界   | 511.80  | 154.82 |
| 9-7 | 筆界   | 438.18  | 132.55 |
| 9-8 | 筆界   | 62.83   | 19.00  |
|     | 合計   | 2570.85 | 777.67 |

面積 (座標法) 計算書

地番 = 9-1  
測点名

|       | [1]<br>X (i) | [2]<br>X (i+1)-X (i-1) | [3]<br>Y (i) | [4]<br>Y (i+1)-Y (i-1) | [2]*[3]               | [1]*[4]                | 方向角       | 夾角        | 距離      |
|-------|--------------|------------------------|--------------|------------------------|-----------------------|------------------------|-----------|-----------|---------|
| 9-2   | -149698.384  | -0.467                 | -41597.017   | -10.723                | 19425.806939          | 1605215.771632         | 230-00-16 | 139-07-35 | 0.965   |
| 9-10  | -149699.004  | -33.976                | -41597.756   | -5.518                 | 1413325.357856        | 826039.104072          | 188-09-12 | 138-08-56 | 33.697  |
| 9-9   | -149732.360  | -34.318                | -41602.535   | -3.944                 | 1427715.796130        | 590544.427840          | 139-02-33 | 130-53-21 | 1.274   |
| 9-7   | -149733.322  | -1.082                 | -41601.700   | 10.650                 | 45013.039400          | -1594659.879300        | 90-42-02  | 131-39-29 | 9.816   |
| 9-105 | -149733.442  | -0.239                 | -41591.885   | 17.846                 | 9940.460515           | -2672143.005932        | 90-50-56  | 180-08-54 | 8.032   |
| 9-104 | -149733.561  | -0.224                 | -41583.854   | 14.044                 | 9314.783296           | -2102858.130684        | 91-00-01  | 180-09-05 | 6.014   |
| 9-17  | -149733.666  | 19.399                 | -41577.841   | 6.577                  | -806568.537559        | -984798.321282         | 1-39-23   | 90-39-22  | 19.512  |
| 9-19K | -149714.162  | 19.576                 | -41577.277   | -1.935                 | -813916.774552        | 289696.903470          | 271-39-01 | 89-59-38  | 2.500   |
| 9-18K | -149714.090  | 15.519                 | -41579.776   | -2.052                 | -645276.543744        | 307213.312680          | 1-39-27   | 270-00-26 | 15.453  |
| 9-11K | -149698.643  | 15.553                 | -41579.329   | -7.257                 | -646683.303937        | 1086363.052251         | 270-47-18 | 89-07-51  | 7.705   |
| 9-100 | -149698.537  | 0.259                  | -41587.033   | -17.688                | -10771.041547         | 2647867.722456         | 270-52-41 | 180-05-23 | 9.985   |
| 合計    |              |                        |              | 倍面積<br>面積              | 1519.042797<br>759.52 | -1519.042797<br>759.52 |           |           | 114.953 |

面積 (座標法) 計算書

地番 = 9-2  
測点名

|       | [1]<br>X (i) | [2]<br>X (i+1)-X (i-1) | [3]<br>Y (i) | [4]<br>Y (i+1)-Y (i-1) | [2]*[3]            | [1]*[4]             | 方向角       | 夾角       | 距離     |
|-------|--------------|------------------------|--------------|------------------------|--------------------|---------------------|-----------|----------|--------|
| 9-19K | -149714.162  | 15.413                 | -41577.277   | 2.947                  | -640830.570401     | -441207.635414      | 1-39-26   | 90-00-25 | 15.491 |
| 9-12  | -149698.677  | 15.519                 | -41576.829   | -2.052                 | -645230.809251     | 307181.685204       | 270-46-45 | 89-07-19 | 2.500  |
| 9-11K | -149698.643  | -15.413                | -41579.329   | -2.947                 | 640862.197877      | 441161.900921       | 181-39-27 | 90-52-42 | 15.453 |
| 9-18K | -149714.090  | -15.519                | -41579.776   | 2.052                  | 645276.543744      | -307213.312680      | 91-39-01  | 89-59-34 | 2.500  |
| 合計    |              |                        |              | 倍面積<br>面積              | 77.361969<br>38.68 | -77.361969<br>38.68 |           |          | 35.944 |

面積 (座標法) 計算書

地番 = 9-3  
測点名

|       | [1]<br>X (i) | [2]<br>X (i+1)-X (i-1) | [3]<br>Y (i) | [4]<br>Y (i+1)-Y (i-1) | [2]*[3]              | [1]*[4]               | 方向角       | 夾角       | 距離     |
|-------|--------------|------------------------|--------------|------------------------|----------------------|-----------------------|-----------|----------|--------|
| 9-21K | -149712.105  | 12.860                 | -41557.154   | 20.439                 | -534425.000440       | -3059965.714095       | 1-40-24   | 90-51-43 | 13.150 |
| 9-13  | -149698.961  | 13.428                 | -41556.770   | -19.675                | -558024.307560       | 2945327.057675        | 270-48-40 | 89-08-16 | 20.061 |
| 9-12  | -149698.677  | -12.860                | -41576.829   | -20.439                | 534678.020940        | 3059691.259203        | 181-39-22 | 90-50-42 | 13.149 |
| 9-20K | -149711.821  | -13.428                | -41577.209   | 19.675                 | 558298.762452        | -2945580.078175       | 90-48-41  | 89-09-19 | 20.057 |
| 合計    |              |                        |              | 倍面積<br>面積              | 527.475392<br>263.73 | -527.475392<br>263.73 |           |          | 66.417 |

面積 (座標法) 計算書

地番 = 9-4  
測点名

|       | [1]<br>X (i) | [2]<br>X (i+1)-X (i-1) | [3]<br>Y (i) | [4]<br>Y (i+1)-Y (i-1) | [2] * [3]            | [1] * [4]             | 方向角       | 夾 角      | 距 離    |
|-------|--------------|------------------------|--------------|------------------------|----------------------|-----------------------|-----------|----------|--------|
| 9-25K | -149717.265  | -18.337                | -41553.864   | 5.889                  | 761973.204168        | -881684.973585        | 90-43-21  | 89-02-49 | 6.424  |
| 9-29  | -149717.346  | 18.168                 | -41547.441   | 6.940                  | -754833.908088       | -1039038.381240       | 1-37-22   | 90-54-01 | 18.256 |
| 9-28  | -149699.097  | 18.337                 | -41546.924   | -5.889                 | -761845.945388       | 881577.982233         | 270-47-13 | 89-09-51 | 6.407  |
| 9-24K | -149699.009  | -18.168                | -41553.330   | -6.940                 | 754940.899440        | 1038911.122460        | 181-40-32 | 90-53-19 | 18.264 |
| 合計    |              |                        |              | 倍面積<br>面積              | 234.250132<br>117.12 | -234.250132<br>117.12 |           |          | 49.351 |

面積 (座標法) 計算書

地番 = 9-5  
測点名

|       | [1]<br>X (i) | [2]<br>X (i+1)-X (i-1) | [3]<br>Y (i) | [4]<br>Y (i+1)-Y (i-1) | [2] * [3]            | [1] * [4]             | 方向角       | 夾 角       | 距 離    |
|-------|--------------|------------------------|--------------|------------------------|----------------------|-----------------------|-----------|-----------|--------|
| 9-28  | -149699.097  | -18.000                | -41546.924   | -18.641                | 747844.632000        | 2790540.867177        | 181-37-22 | 90-50-08  | 18.256 |
| 9-29  | -149717.346  | -18.563                | -41547.441   | 20.448                 | 771245.147283        | -3061420.291008       | 90-51-29  | 89-14-07  | 20.967 |
| 9-15  | -149717.660  | 8.037                  | -41526.476   | 21.197                 | -333748.287612       | -3173565.239020       | 1-35-29   | 90-44-00  | 8.354  |
| 9-101 | -149709.309  | 15.423                 | -41526.244   | 0.448                  | -640459.261212       | -67069.770432         | 1-44-58   | 180-09-29 | 7.075  |
| 9-4   | -149702.237  | 9.963                  | -41526.028   | -2.556                 | -413723.816964       | 382638.917772         | 316-12-14 | 134-27-16 | 4.005  |
| 9-3   | -149699.346  | 3.140                  | -41528.800   | -20.896                | -130400.432000       | 3128117.534016        | 270-47-14 | 134-35-00 | 18.126 |
| 合計    |              |                        |              | 倍面積<br>面積              | 757.981495<br>378.99 | -757.981495<br>378.99 |           |           | 76.783 |

面積 (座標法) 計算書

地番 = 9-6  
測点名

|       | [1]<br>X (i) | [2]<br>X (i+1)-X (i-1) | [3]<br>Y (i) | [4]<br>Y (i+1)-Y (i-1) | [2] * [3]             | [1] * [4]              | 方向角       | 夾 角       | 距 離    |
|-------|--------------|------------------------|--------------|------------------------|-----------------------|------------------------|-----------|-----------|--------|
| 9-22  | -149717.221  | -16.598                | -41557.304   | -10.346                | 689768.131792         | 1548974.368466         | 181-39-16 | 90-55-42  | 16.730 |
| 9-16  | -149733.944  | -16.937                | -41557.787   | 15.485                 | 703864.238419         | -2318630.122840        | 90-46-04  | 89-06-48  | 15.969 |
| 9-103 | -149734.158  | -0.401                 | -41541.819   | 27.988                 | 16658.269419          | -4190759.614104        | 90-53-29  | 180-07-25 | 12.021 |
| 9-6   | -149734.345  | 2.534                  | -41529.799   | 14.936                 | -105236.510666        | -2236432.176920        | 46-58-52  | 136-05-23 | 3.988  |
| 9-5   | -149731.624  | 9.096                  | -41526.883   | 3.093                  | -377728.527768        | -463119.913032         | 1-35-25   | 134-36-33 | 6.377  |
| 9-102 | -149725.249  | 13.964                 | -41526.706   | 0.407                  | -579878.922584        | -60938.176343          | 1-44-09   | 180-08-44 | 7.592  |
| 9-15  | -149717.660  | 7.903                  | -41526.476   | -20.735                | -328183.739828        | 3104395.680100         | 270-51-29 | 89-07-20  | 20.967 |
| 9-29  | -149717.346  | 0.439                  | -41547.441   | -30.828                | -18239.326599         | 4615486.342488         | 270-43-34 | 179-52-05 | 9.864  |
| 合計    |              |                        |              | 倍面積<br>面積              | 1023.612185<br>511.80 | -1023.612185<br>511.80 |           |           | 93.508 |

面積 (座標法) 計算書

地番 = 9-7  
測点名

|       | [1]<br>X (i) | [2]<br>X (i+1)-X (i-1) | [3]<br>Y (i) | [4]<br>Y (i+1)-Y (i-1) | [2] * [3]            | [1] * [4]             | 方向角       | 夾角        | 距離     |
|-------|--------------|------------------------|--------------|------------------------|----------------------|-----------------------|-----------|-----------|--------|
| 9-20K | -149711.821  | -21.561                | -41577.209   | -20.687                | 896446.203249        | 3097088.441027        | 181-39-26 | 90-50-45  | 21.854 |
| 9-17  | -149733.666  | -22.123                | -41577.841   | 19.422                 | 919826.576443        | -2908127.261052       | 90-47-39  | 89-08-13  | 20.056 |
| 9-16  | -149733.944  | 16.445                 | -41557.787   | 20.537                 | -683417.807215       | -3075086.007928       | 1-39-16   | 90-51-37  | 16.730 |
| 9-22  | -149717.221  | 21.839                 | -41557.304   | 0.633                  | -907569.962056       | -94771.000893         | 1-40-46   | 180-01-30 | 5.118  |
| 9-21K | -149712.105  | 5.400                  | -41557.154   | -19.905                | -224408.631600       | 2980019.450025        | 270-48-41 | 89-07-55  | 20.057 |
| 合計    |              |                        |              | 倍面積<br>面積              | 876.378821<br>438.18 | -876.378821<br>438.18 |           |           | 83.815 |

面積 (座標法) 計算書

地番 = 9-8  
測点名

|       | [1]<br>X (i) | [2]<br>X (i+1)-X (i-1) | [3]<br>Y (i) | [4]<br>Y (i+1)-Y (i-1) | [2] * [3]           | [1] * [4]            | 方向角       | 夾角       | 距離     |
|-------|--------------|------------------------|--------------|------------------------|---------------------|----------------------|-----------|----------|--------|
| 9-24K | -149699.009  | 18.304                 | -41553.330   | -2.906                 | -760592.152320      | 435025.320154        | 270-47-58 | 89-07-26 | 3.440  |
| 9-13  | -149698.961  | -18.212                | -41556.770   | -3.974                 | 756831.895240       | 594903.671014        | 181-40-30 | 90-52-32 | 18.268 |
| 9-22  | -149717.221  | -18.304                | -41557.304   | 2.906                  | 760664.892416       | -435078.244226       | 90-43-58  | 89-03-28 | 3.440  |
| 9-25K | -149717.265  | 18.212                 | -41553.864   | 3.974                  | -756778.971168      | -594976.411110       | 1-40-32   | 90-56-34 | 18.264 |
| 合計    |              |                        |              | 倍面積<br>面積              | 125.664168<br>62.83 | -125.664168<br>62.83 |           |          | 43.412 |