
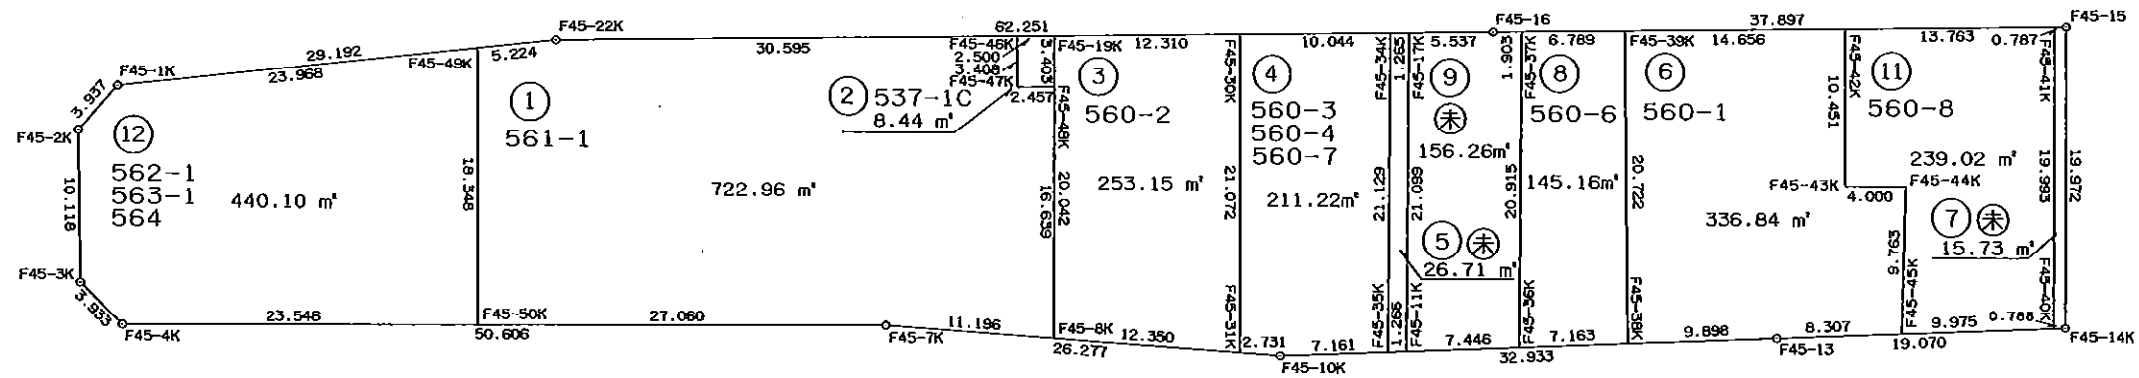


街区番号 (45)

# 画地原子一覽表

街区面積 2555.640 m<sup>2</sup>

略図 S=1/500

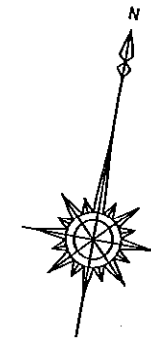

画地面積成果表

45 街区

地番	画地名	面 m <sup>2</sup> 積	備考
	1画地	722 9697510	
	2画地	8 4419550	
	3画地	253 1586200	
	4画地	211 2288185	
	5画地	26 7136980	
	6画地	336 8488590	
	7画地	15 7310595	
	8画地	145 1668930	
	9画地	156 2695760	
	11画地	239 0206305	
	12画地	440 1081455	
	合計	2,555 6580060	

座標面積計算書

地番 45-1

測点	X	Y	測角	方向角	辺長	X-X	Y(X-X)	半径	曲線長	円弧面積
F45-22K	-151351.921	-40908.599	174 30 54	253 43 25	5.224	-7.193	294255.552607			
F45-49K	-151353.385	-40913.614	96 2 13	169 45 38	18.348	-19.519	798592.831666			
F45-50K	-151371.440	-40910.352	90 0 0	79 45 38	27.060	-13.245	541857.612240			
F45-7K	-151366.630	-40883.724	184 13 54	83 59 32	11.196	5.982	-244566.436968			
F45-8K	-151365.458	-40872.589	85 56 51	349 56 23	16.639	17.555	-717518.299895			
F45-48K	-151349.075	-40875.495	89 9 26	259 5 49	2.457	15.918	-650656.129410			
F45-47K	-151349.540	-40877.908	270 6 42	349 12 31	3.408	2.883	-117851.008764			
F45-46K	-151346.192	-40878.546	90 0 0	259 12 31	30.595	-2.381	97331.818026			
						倍積面積	1445.939502 722.9697510			

座標面積計算書

地番 45-2

測点	X	Y	測角	方向角	辺長	X-X	Y(X-X)	半径	曲線長	円弧面積
F45-47K	-151349.540	-40877.908	89 53 18	79 5 49	2.457	-2.883	117851.008764			
F45-48K	-151349.075	-40875.495	90 50 34	349 56 23	3.403	3.816	-155980.888920			
F45-19K	-151345.724	-40876.090	89 16 8	259 12 31	2.500	2.883	-117845.767470			
F45-46K	-151346.192	-40878.546	90 0 0	169 12 31	3.408	-3.816	155992.531536			
						倍積面積	16.883910 8.4419550			

座標面積計算書

地番 45-3

測点	X	Y	測角	方向角	辺長	X-X	Y(X-X)	半径	曲線長	円弧面積
F45-19K	-151345.724	-40876.090	90 43 52	169 56 23	20.042	-22.039	900868.147510			
F45-8K	-151365.458	-40872.589	94 3 9	83 59 32	12.350	-18.442	753772.286338			
F45-31K	-151364.166	-40860.306	85 55 9	349 54 42	21.072	22.039	-900520.283934			
F45-30K	-151343.419	-40863.997	89 17 49	259 12 31	12.310	18.442	-753613.832674			
						倍積面積	506.317240 253.1586200			

座 標 面 積 計 算 書

地番 45-4

測点	X	Y	緯距	経距	測角	方向角	辺長	X-X	Y (X-X)	半径	曲線長	円弧面積
F45-34K	-151341.539	-40854.131	-1.880	-9.866	88 51 13	259 12 31	10.044	18.951	-774226.636581			
F45-30K	-151343.419	-40863.997	-20.747	3.691	90 42 11	169 54 42	21.072	-22.627	924629.660119			
F45-31K	-151364.166	-40860.306	0.286	2.715	94 4 51	83 59 32	2.731	-20.461	836042.721066			
F45-10K	-151363.880	-40857.591	1.510	7.000	173 49 53	77 49 25	7.161	1.796	-73380.233436			
F45-35K	-151362.370	-40850.591	20.831	-3.540	92 31 53	350 21 18	21.129	22.341	-912643.053531			
								倍積	422.457637			
								面積	211.2288185			

座 標 面 積 計 算 書

地番 45-5

測点	X	Y	緯距	経距	測角	方向角	辺長	X-X	Y (X-X)	半径	曲線長	円弧面積
F45-11K	-151362.103	-40849.353	20.801	-3.535	92 31 53	350 21 18	21.099	21.068	-860614.169004			
F45-17K	-151341.302	-40852.888	-0.237	-1.243	88 51 13	259 12 31	1.265	20.564	-840098.788832			
F45-34K	-151341.539	-40854.131	-20.831	3.540	91 8 47	170 21 18	21.129	-21.068	860714.831908			
F45-35K	-151362.370	-40850.591	0.267	1.238	87 28 7	77 49 25	1.266	-20.564	840051.553324			
								倍積	53.427396			
								面積	26.7136980			

座 標 面 積 計 算 書

地番 45-6

測点	X	Y	緯距	経距	測角	方向角	辺長	X-X	Y (X-X)	半径	曲線長	円弧面積
F45-44K	-151345.534	-40818.736	-0.700	-3.938	88 30 33	259 54 42	4.000	8.953	-365450.143408			
F45-43K	-151346.234	-40822.674	10.289	-1.831	270 0 0	349 54 42	10.451	9.589	-391448.620986			
F45-42K	-151335.945	-40824.505	-2.712	-14.403	89 25 29	259 20 11	14.656	7.577	-309327.274385			
F45-39K	-151338.657	-40838.908	-20.364	3.835	90 0 0	169 20 11	20.722	-23.076	942398.641008			
F45-38K	-151359.021	-40835.073	2.087	9.675	88 29 14	77 49 25	9.898	-18.277	746342.629221			
F45-13	-151356.934	-40825.398	1.747	8.121	180 2 25	77 51 50	8.307	3.834	-156524.575932			
F45-45K	-151355.187	-40817.277	9.653	-1.459	93 32 18	351 24 9	9.763	11.400	-465316.957800			
								倍積	673.697718			
								面積	336.8488590			

座標面積計算書

地番 45-7

測点	X	Y	測角	方向角	辺長	X-X	Y(X-X)	半径	曲線長	円弧面積
F45-40K	-151353.090	-40807.525	87 48 59	77 51 50	0.788	-19.526	796807.733150			
F45-14K	-151352.924	-40806.755	92 11 1	350 2 51	19.972	19.837	-809483.598935			
F45-15	-151333.253	-40810.206	89 17 19	259 20 11	0.787	19.526	-796860.082358			
F45-41K	-151333.398	-40810.980	90 42 41	170 2 51	19.993	-19.837	809567.410260			
						倍積面積	31.462119			
							15.7310595			

座標面積計算書

地番 45-8

測点	X	Y	測角	方向角	辺長	X-X	Y(X-X)	半径	曲線長	円弧面積
F45-37K	-151339.913	-40845.579	91 1 7	170 21 18	20.915	-21.875	893497.040625			
F45-36K	-151360.532	-40842.075	87 28 7	77 49 25	7.163	-19.108	780410.369100			
F45-38K	-151359.021	-40835.073	91 30 46	349 20 11	20.722	21.875	-893267.221875			
F45-39K	-151338.657	-40838.908	90 0 0	259 20 11	6.789	19.108	-780349.854064			
						倍積面積	290.333786			
							145.1668930			

座標面積計算書

地番 45-9

測点	X	Y	測角	方向角	辺長	X-X	Y(X-X)	半径	曲線長	円弧面積
F45-16	-151340.265	-40847.449	179 52 20	259 12 31	5.537	-1.389	56737.106661			
F45-17K	-151341.302	-40852.888	91 8 47	170 21 18	21.099	-21.838	892145.368144			
F45-11K	-151362.103	-40849.353	87 28 7	77 49 25	7.446	-19.230	785533.058190			
F45-36K	-151360.532	-40842.075	92 31 53	350 21 18	20.915	22.190	-906285.644250			
F45-37K	-151339.913	-40845.579	88 58 53	259 20 11	1.903	20.267	-827817.349593			
						倍積面積	312.539152			
							156.2695760			

座標面積計算書

地番 45-11

測点	X	Y	緯距	経距	測角	方向角	辺長	X-X	Y(X-X)	半径	曲線長	円弧面積
F45-42K	-151335.945	-40824.505	-10.289	1.831	90 34 31	169 54 42	10.451	-12.836	524023.346180			
F45-43K	-151346.234	-40822.674	0.700	3.938	90 0 0	79 54 42	4.000	-9.589	391448.620986			
F45-44K	-151345.534	-40818.736	-9.653	1.459	271 29 27	171 24 9	9.763	-8.953	365450.143408			
F45-45K	-151355.187	-40817.277	2.097	9.752	86 27 42	77 51 50	9.975	-7.556	308415.345012			
F45-40K	-151353.090	-40807.525	19.692	-3.455	92 11 1	350 2 51	19.993	21.789	-889155.162225			
F45-41K	-151333.398	-40810.980	-2.547	-13.525	89 17 19	259 20 11	13.763	17.145	-699704.252100			
								倍積面積	478.041261 239.0206305			

座標面積計算書

地番 45-12

測点	X	Y	緯距	経距	測角	方向角	辺長	X-X	Y(X-X)	半径	曲線長	円弧面積
F45-49K	-151353.385	-40913.614	-6.717	-23.007	83 57 47	253 43 25	23.968	11.338	-463878.555532			
F45-1K	-151360.102	-40936.621	-3.356	-2.060	137 49 17	211 32 42	3.937	-10.073	412354.583333			
F45-2K	-151363.458	-40938.681	-9.934	1.921	137 30 37	169 3 19	10.118	-13.290	544075.070490			
F45-3K	-151373.392	-40936.760	-2.234	3.236	135 34 3	124 37 22	3.933	-12.168	498118.495680			
F45-4K	-151375.626	-40933.524	4.186	23.172	135 8 16	79 45 38	23.546	1.952	-79902.238848			
F45-50K	-151371.440	-40910.352	18.055	-3.262	90 0 0	349 45 38	18.348	22.241	-909887.138832			
								倍積面積	880.216291 440.1081455			